




Perspective - Looking West toward Multifamily Building

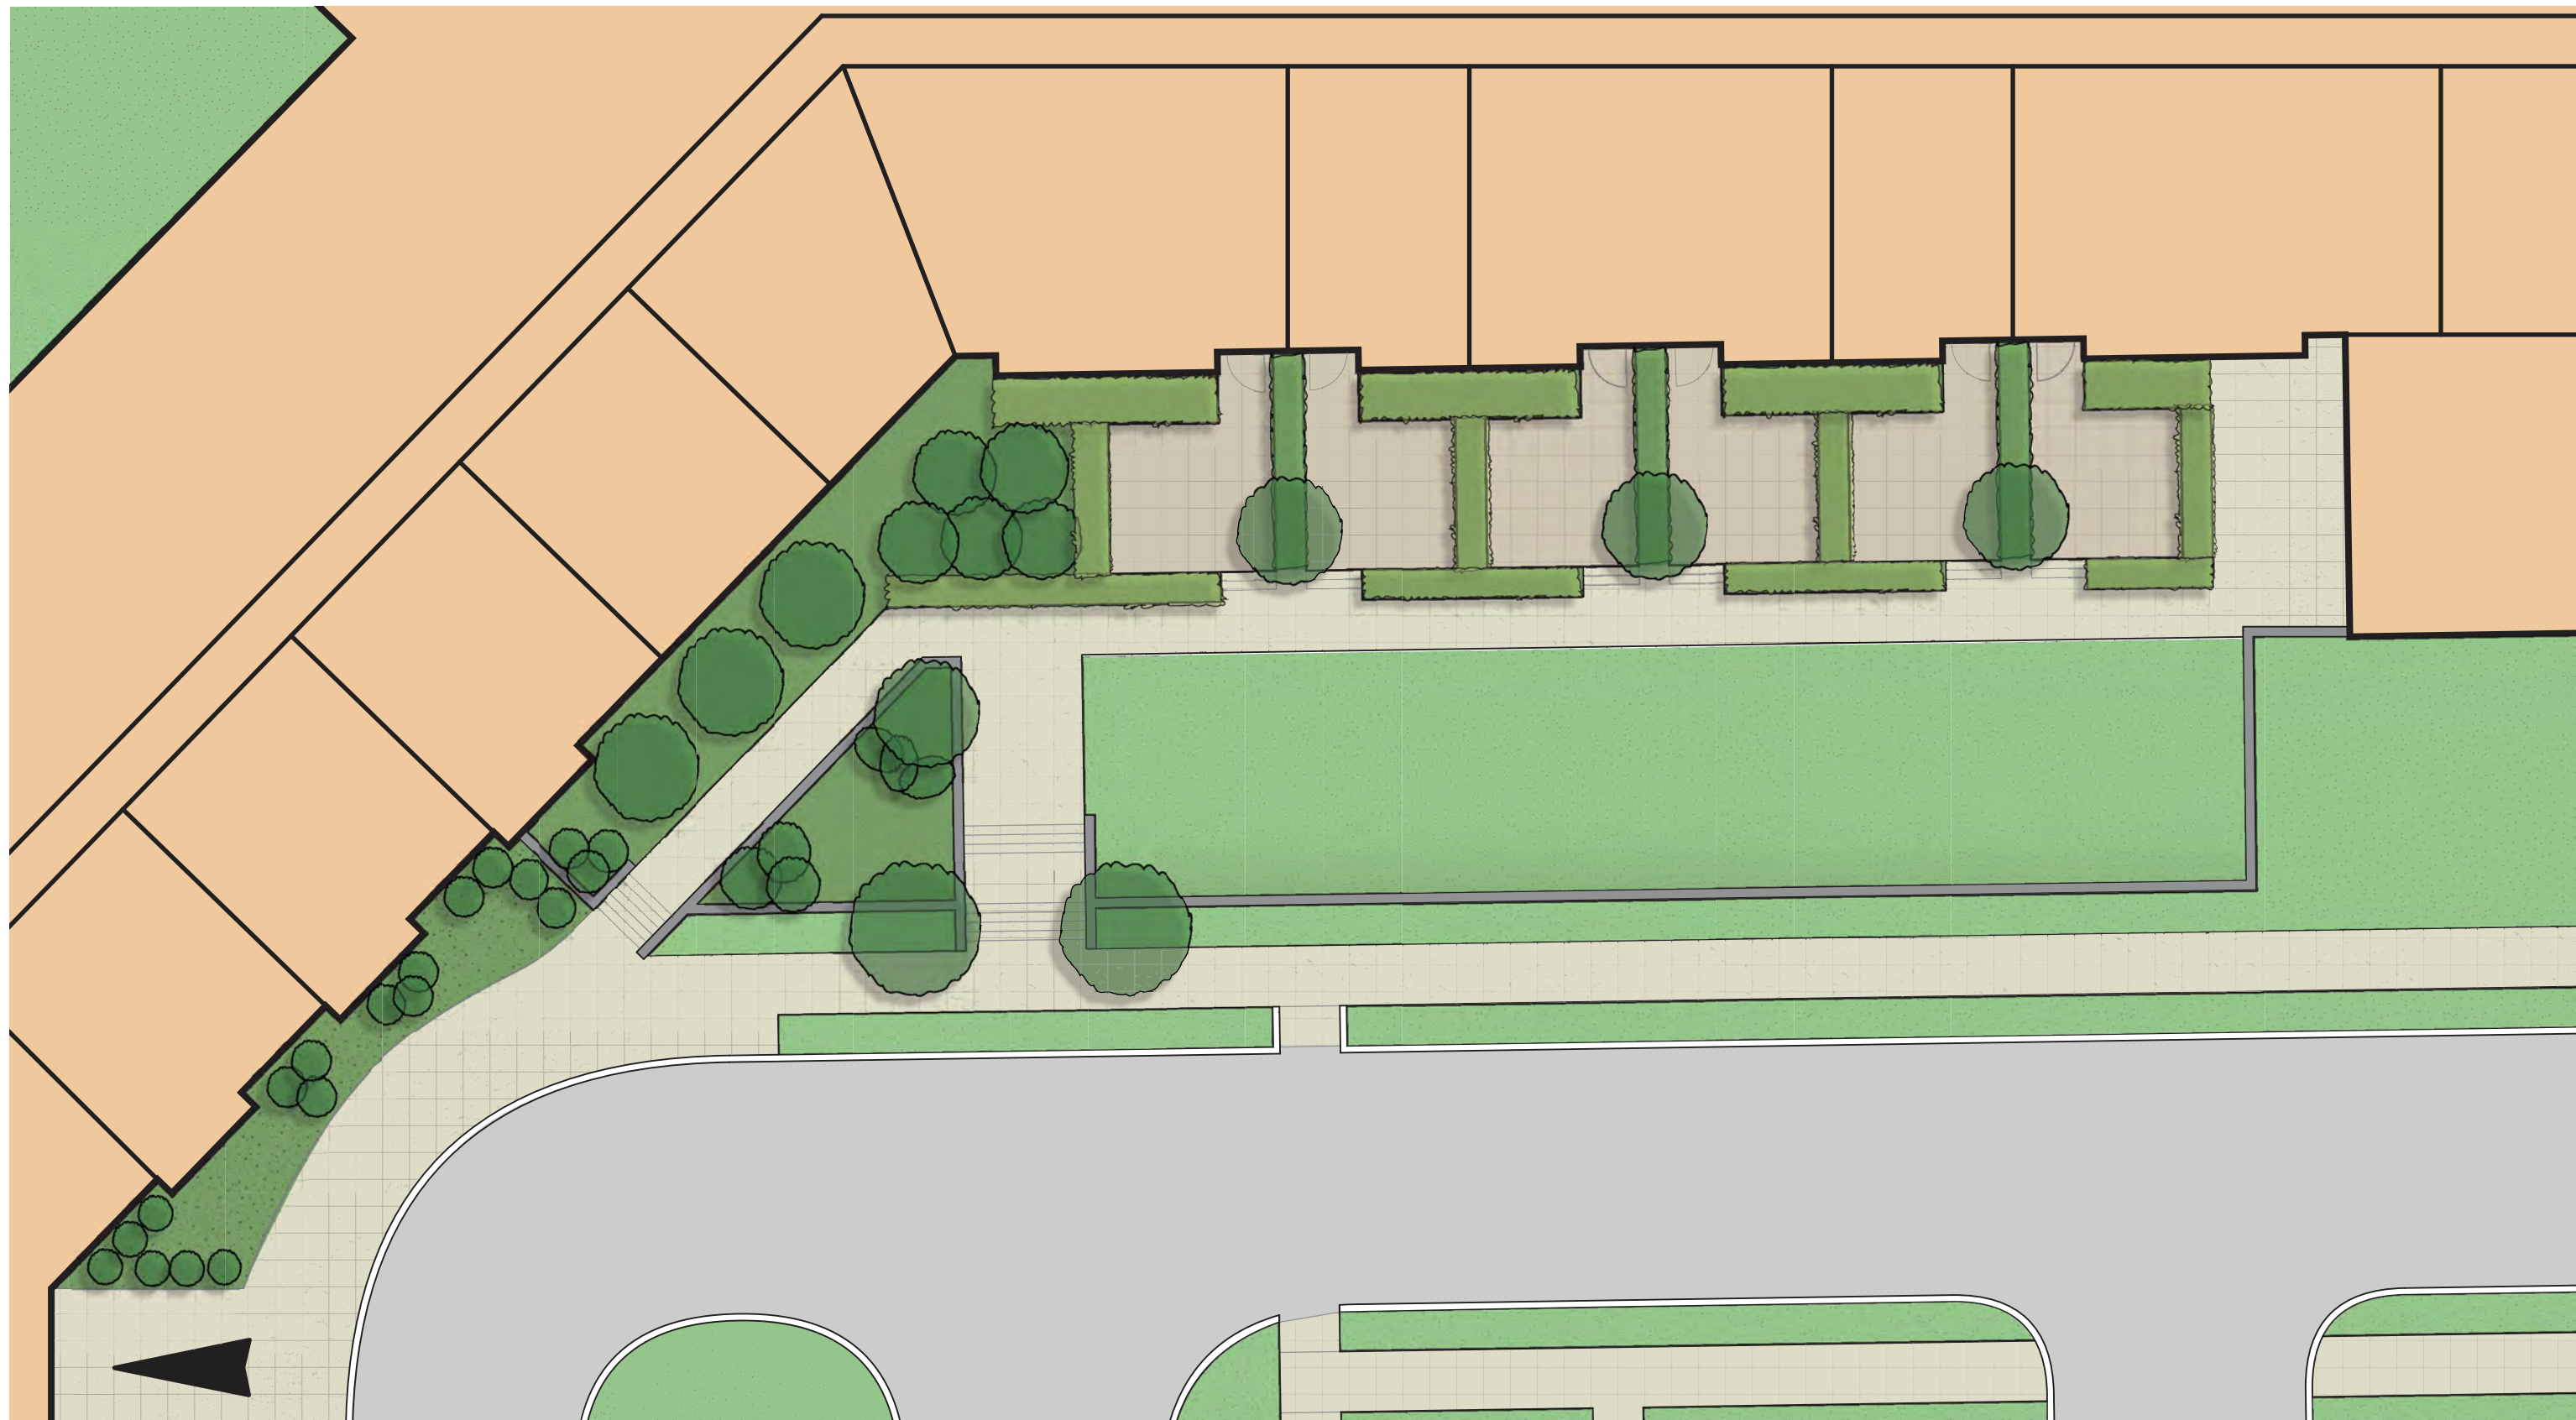

APPENDIX A: REVISED ENTRY CONDITION


Project
Ft. Lincoln

Project Phase
BZA Application


Scale
1/16" = 1'

Date
September 25, 2015


LEVEL 1

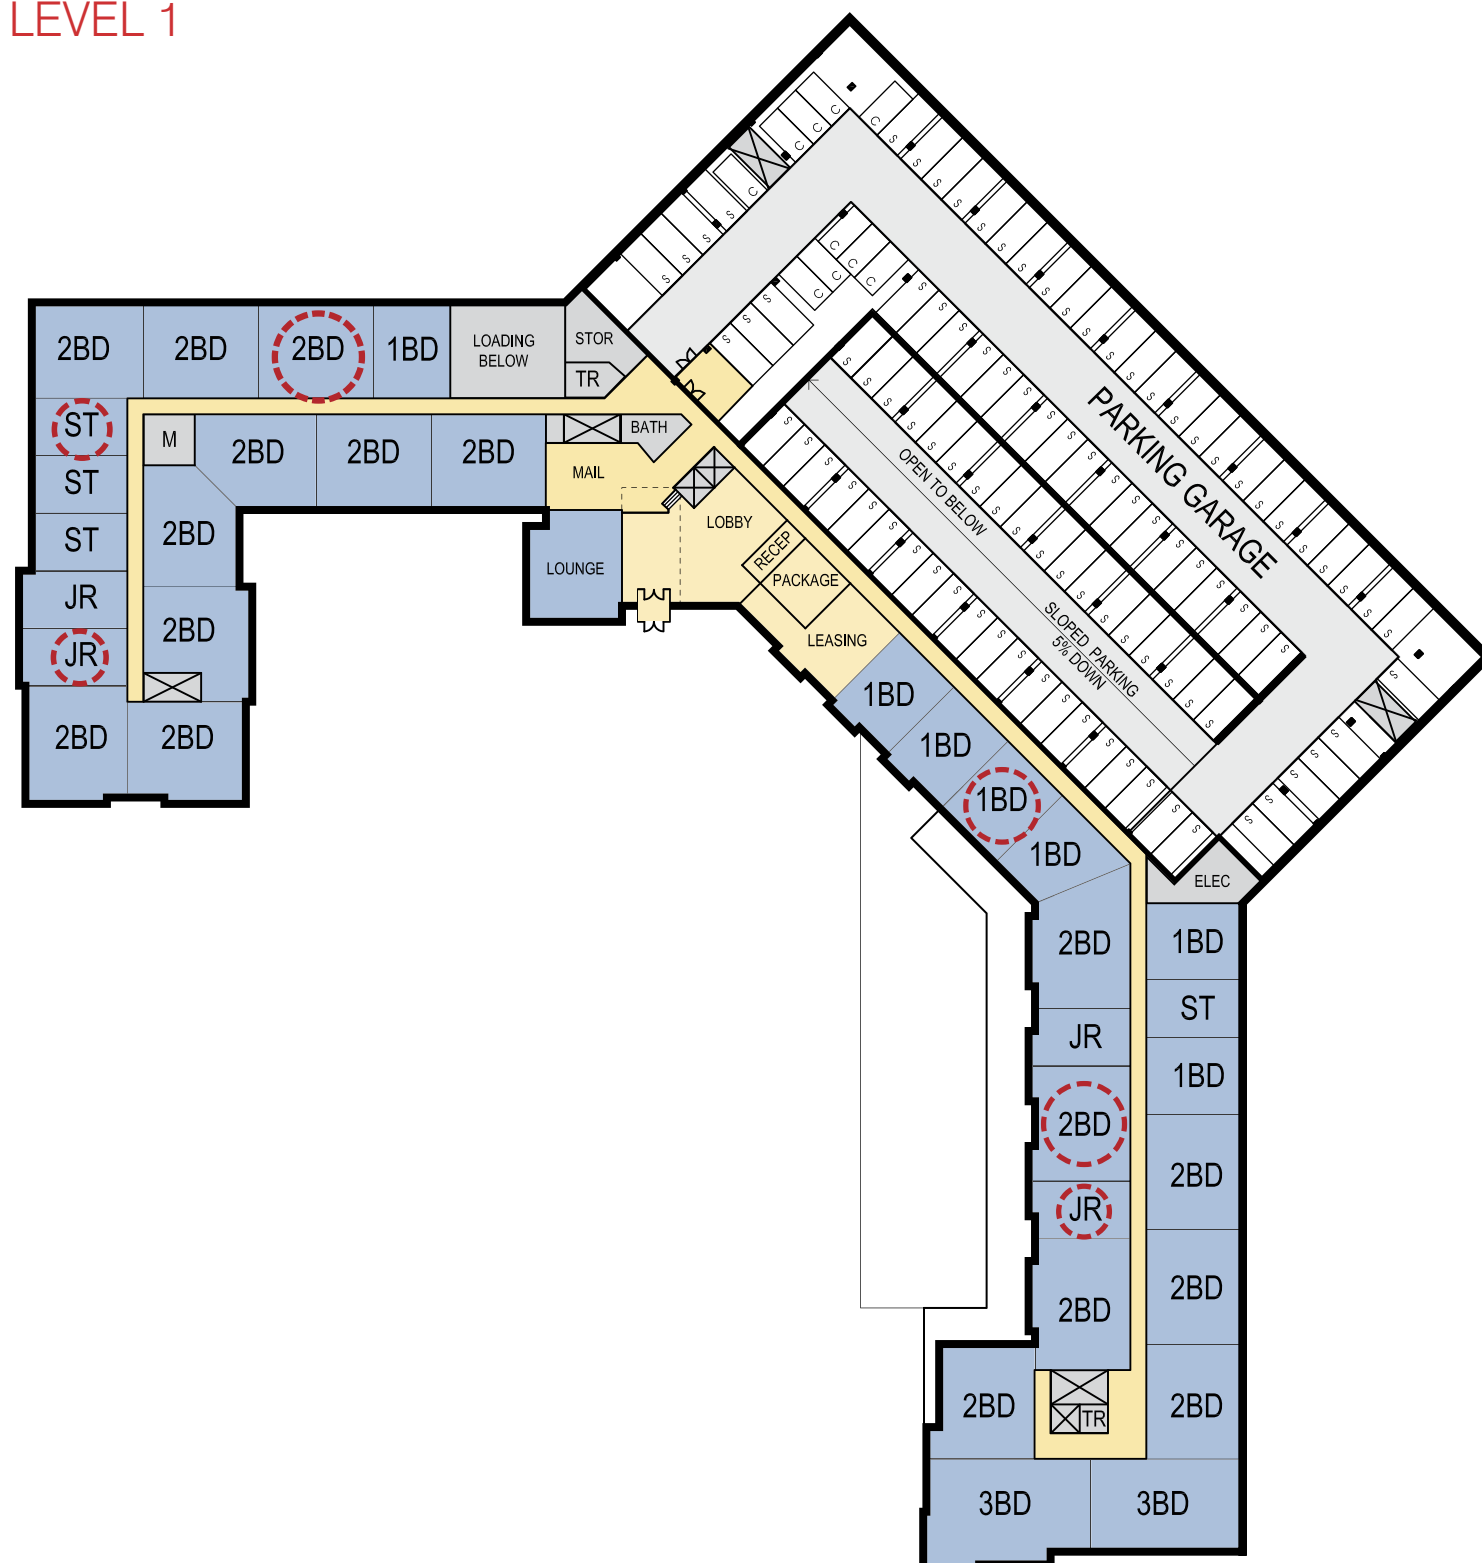

LEVEL 2

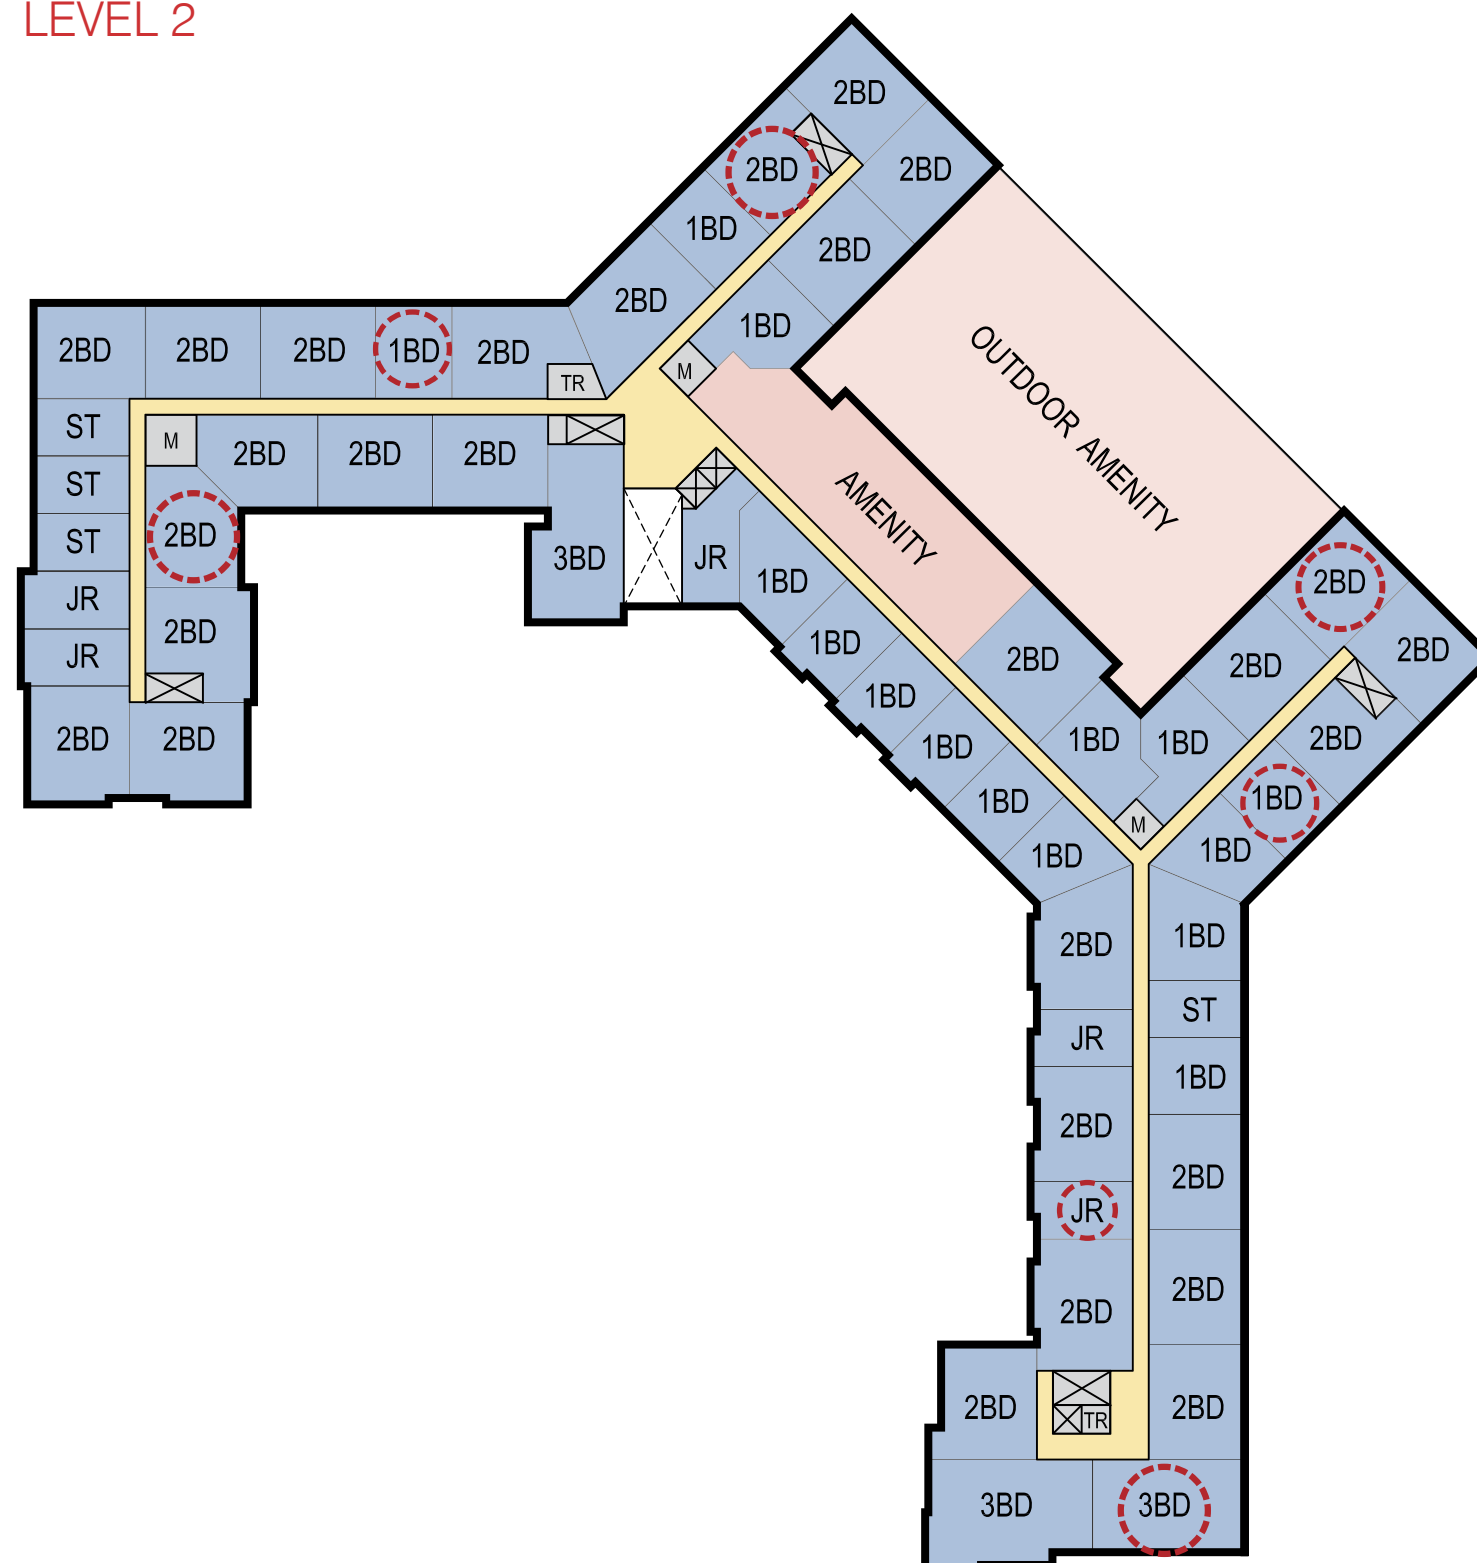

IZ Unit Plan - Levels 1 & 2

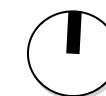


Project Ft. Lincoln

Project Phase BZA Application

Scale
1" = 60'-0"


Date
September 25, 2015 **A-26a**

LEVEL 3-4

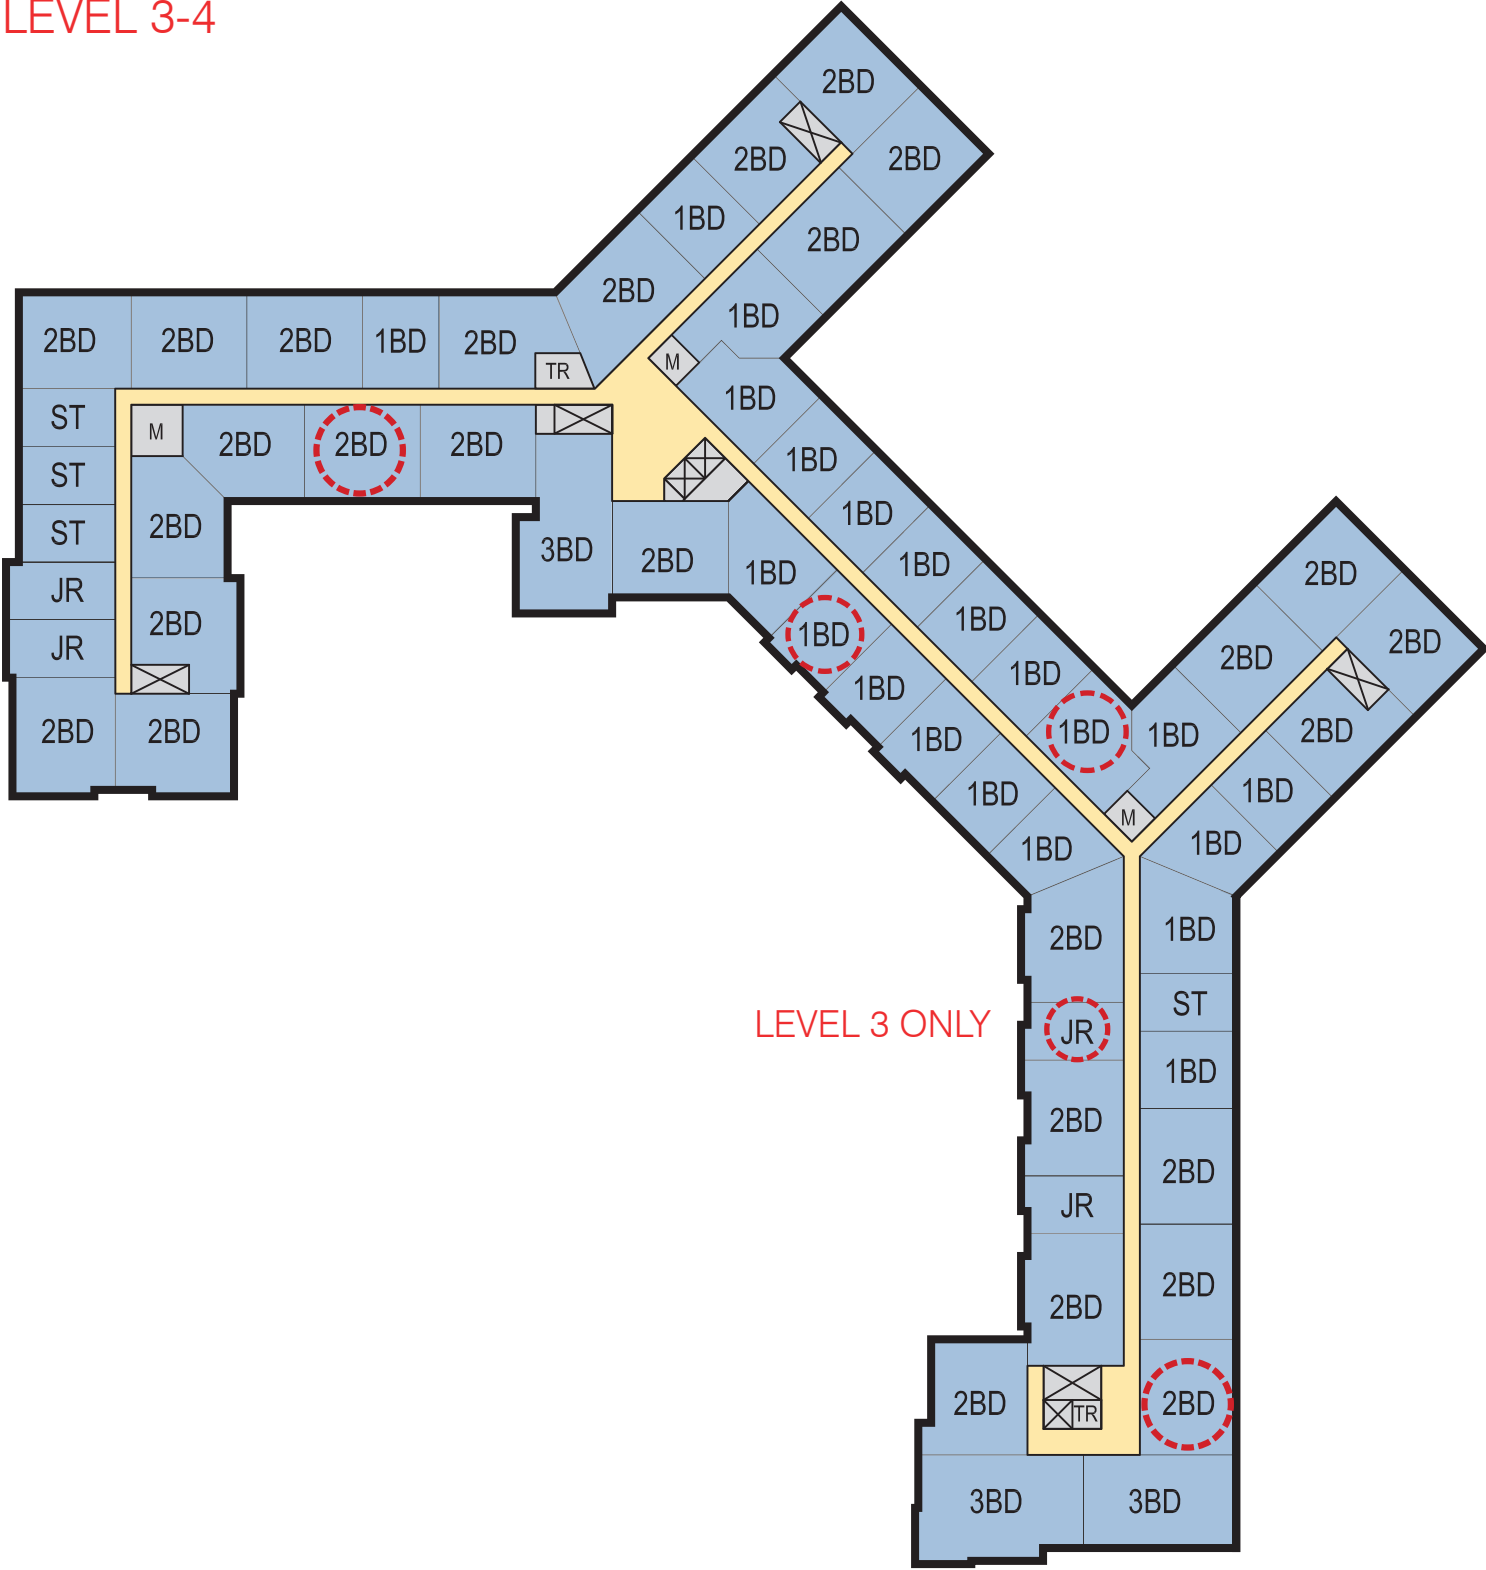


LEVEL 3 ONLY

LEVEL 5

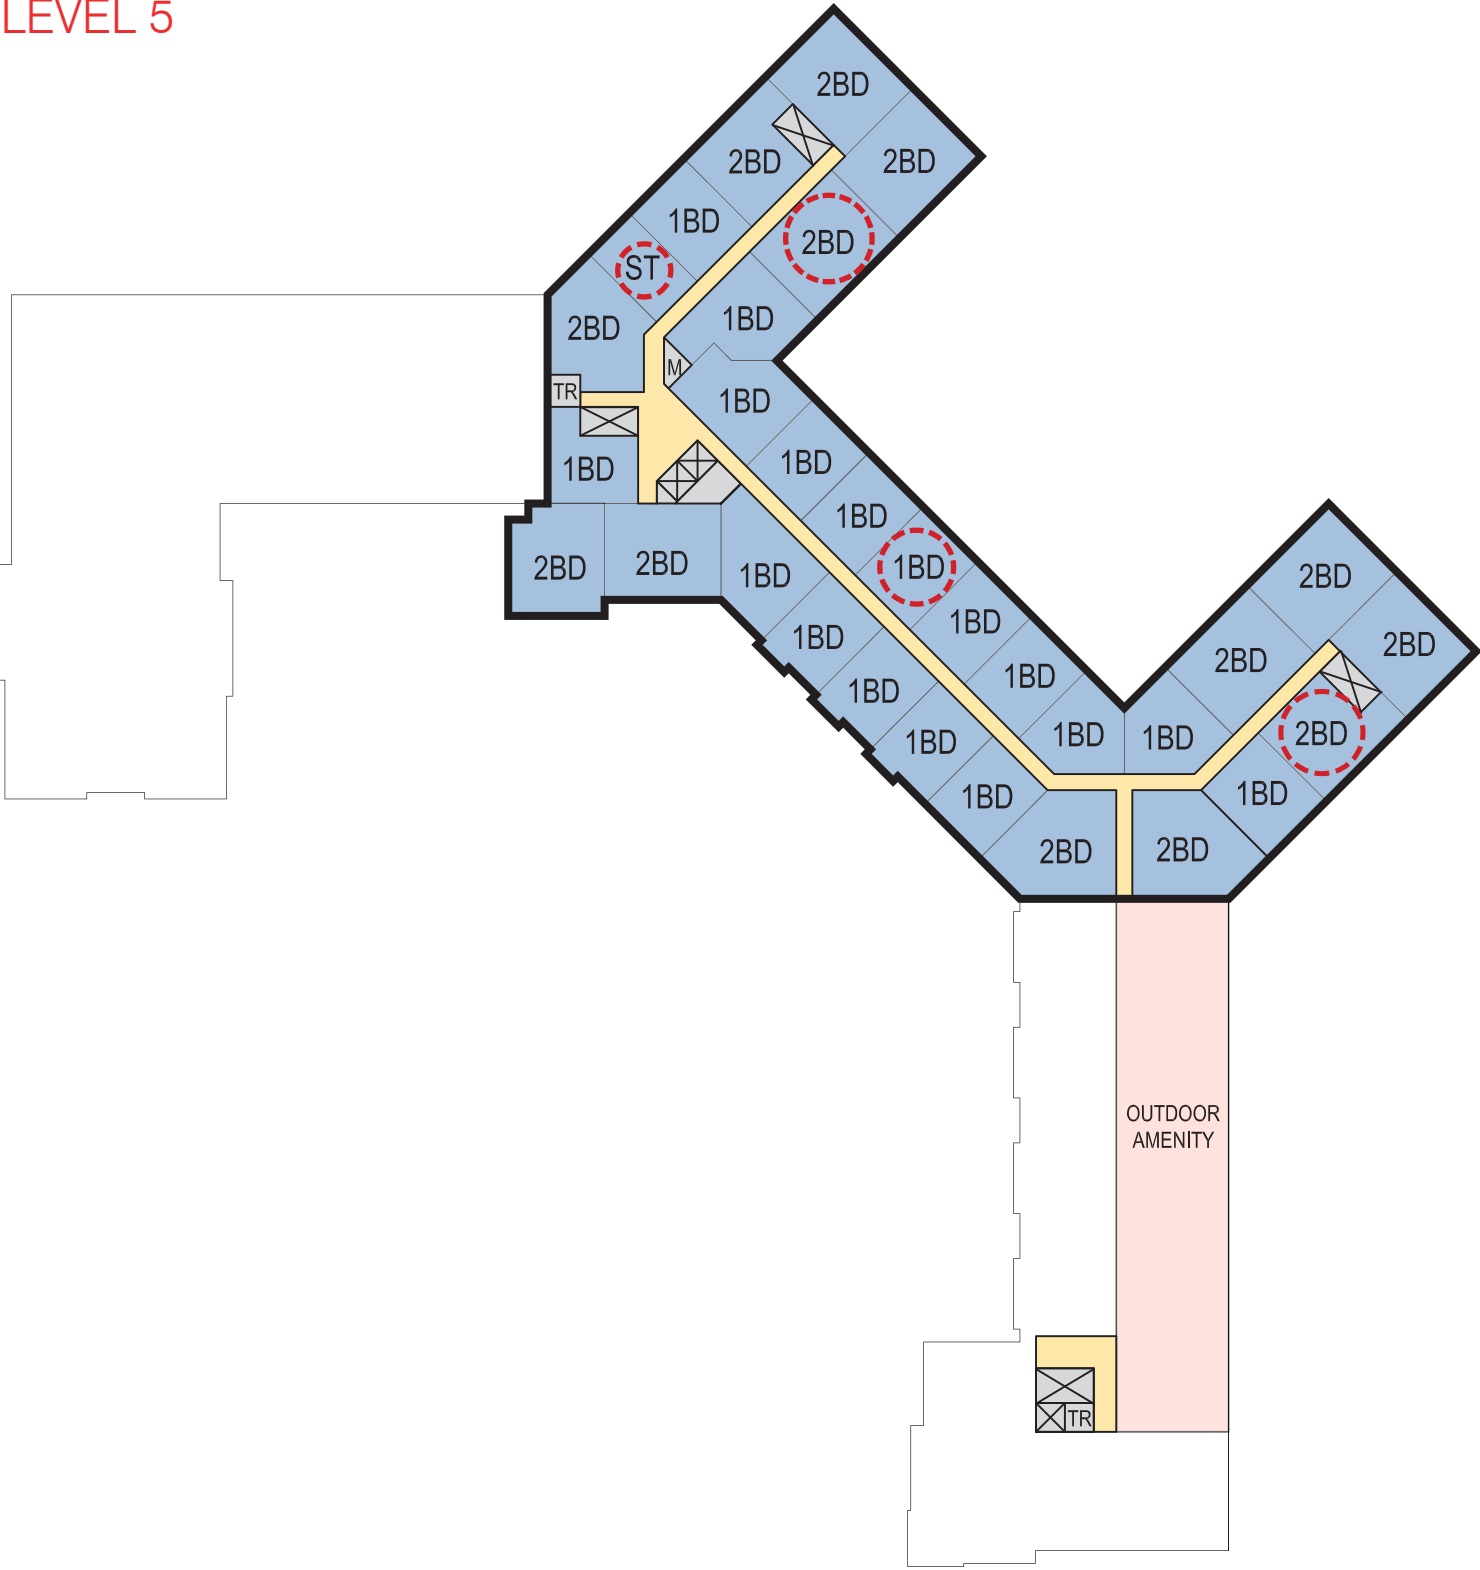


IZ Unit Plans - Levels 3-4 & 5



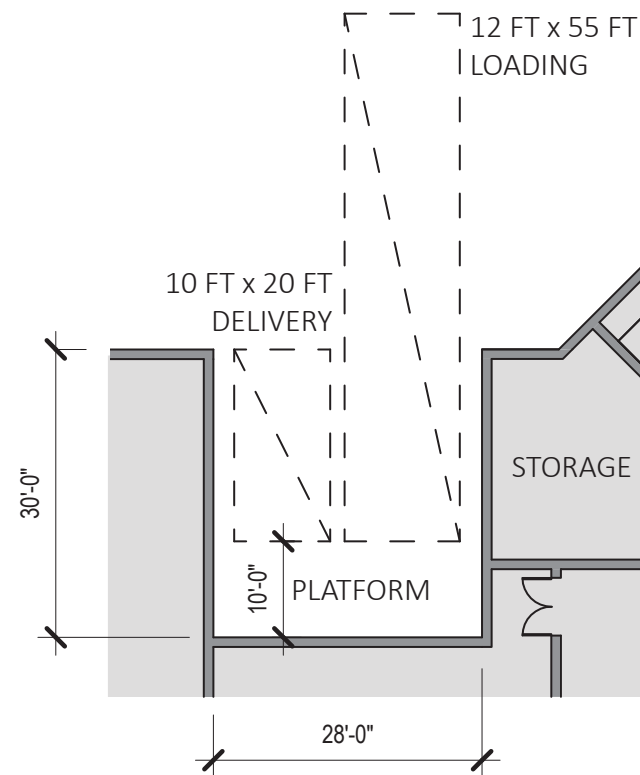


Loading Zone A -
Meets Zoning Requirements

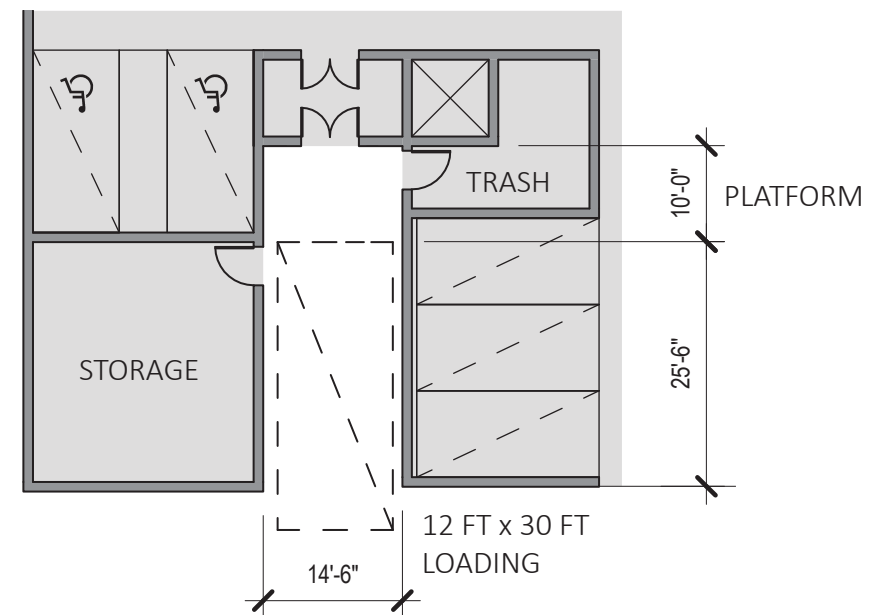


Loading Zone B -
Convenience Loading;
Meets Zoning Requirements


Loading Diagrams

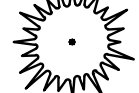

PLANTING SCHDULE		
SYMBOL	TREE TYPE	SAMPLE SPECIES
	SHADE TREE	Red Oak— <i>Quercus rubra</i>
	UNDER STORY TREE	Amelanchier canadensis—Serviceberry
	EVERGREEN TREE	American Holly— <i>Ilex opaca</i>
	SHRUB	Maple-leaved Arrowwood — <i>Viburnum acerifolium</i> Witch Hazel — <i>Hamamelis virginiana</i>

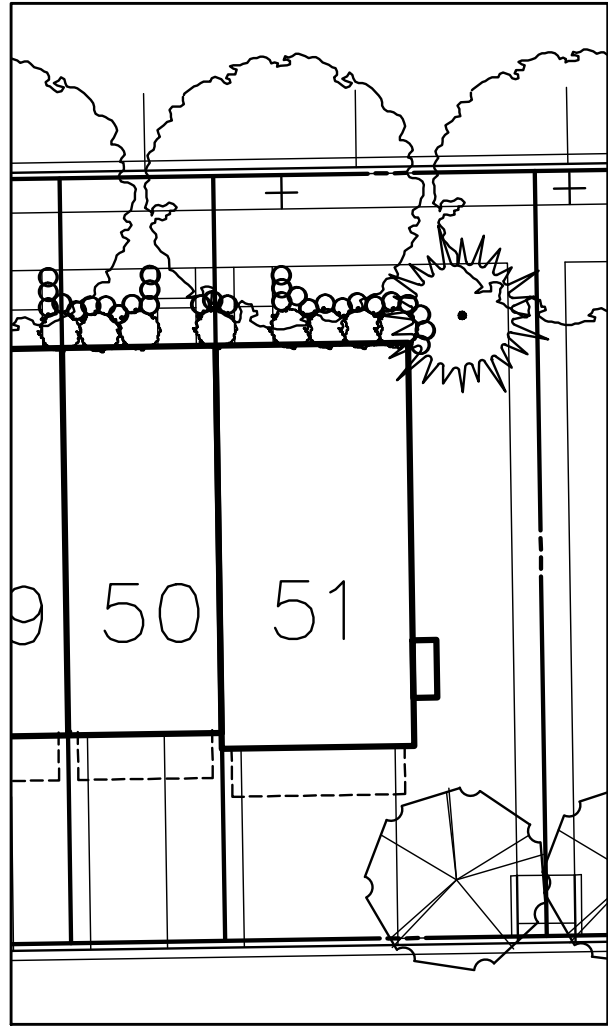

1 TOWNHOME TYPICAL LANDSCAPE PLAN
C18 1"=20'

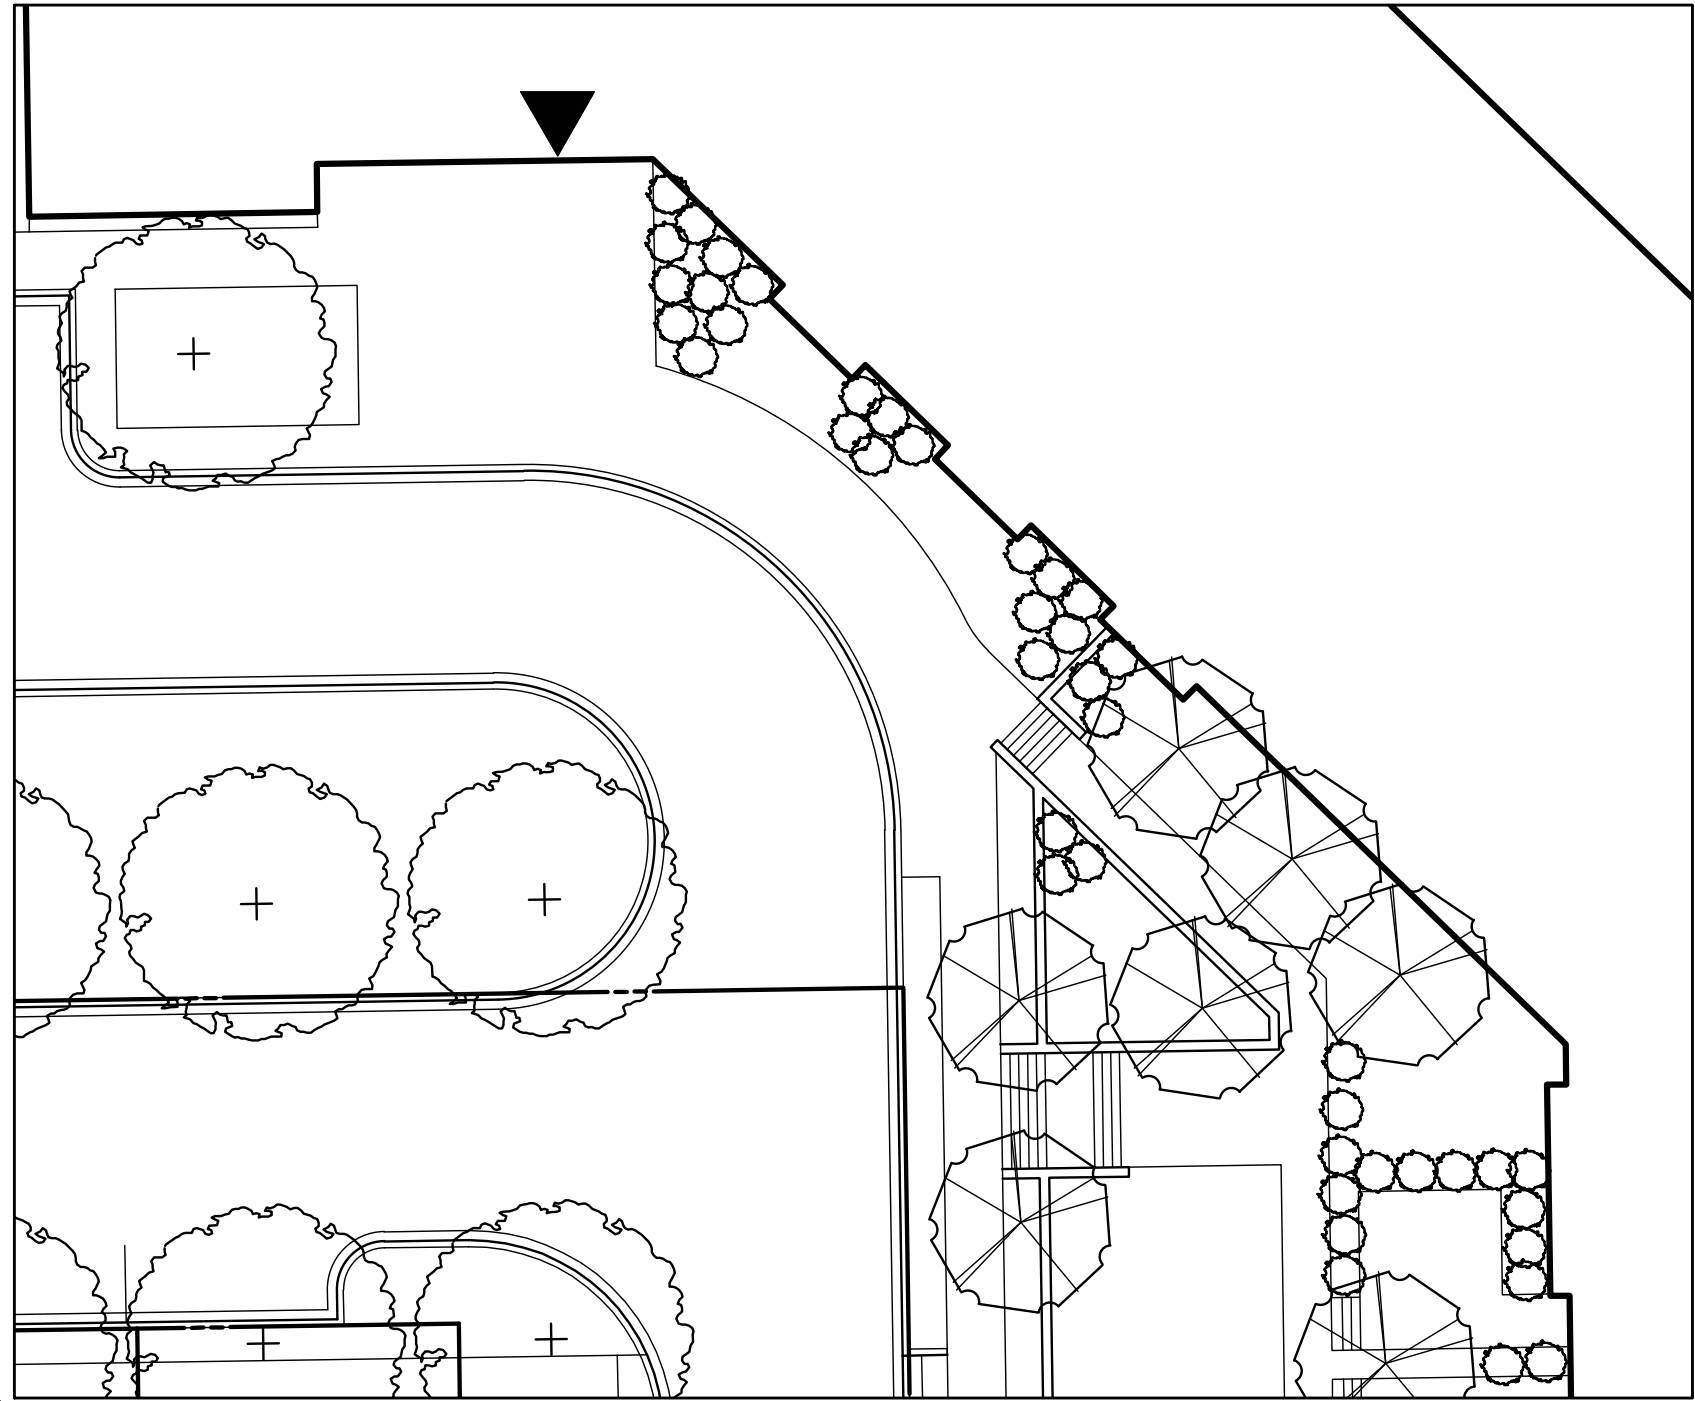

2 MULTIFAMILY BUILDING TYPICAL LANDSCAPING
C18 1"=20'

