



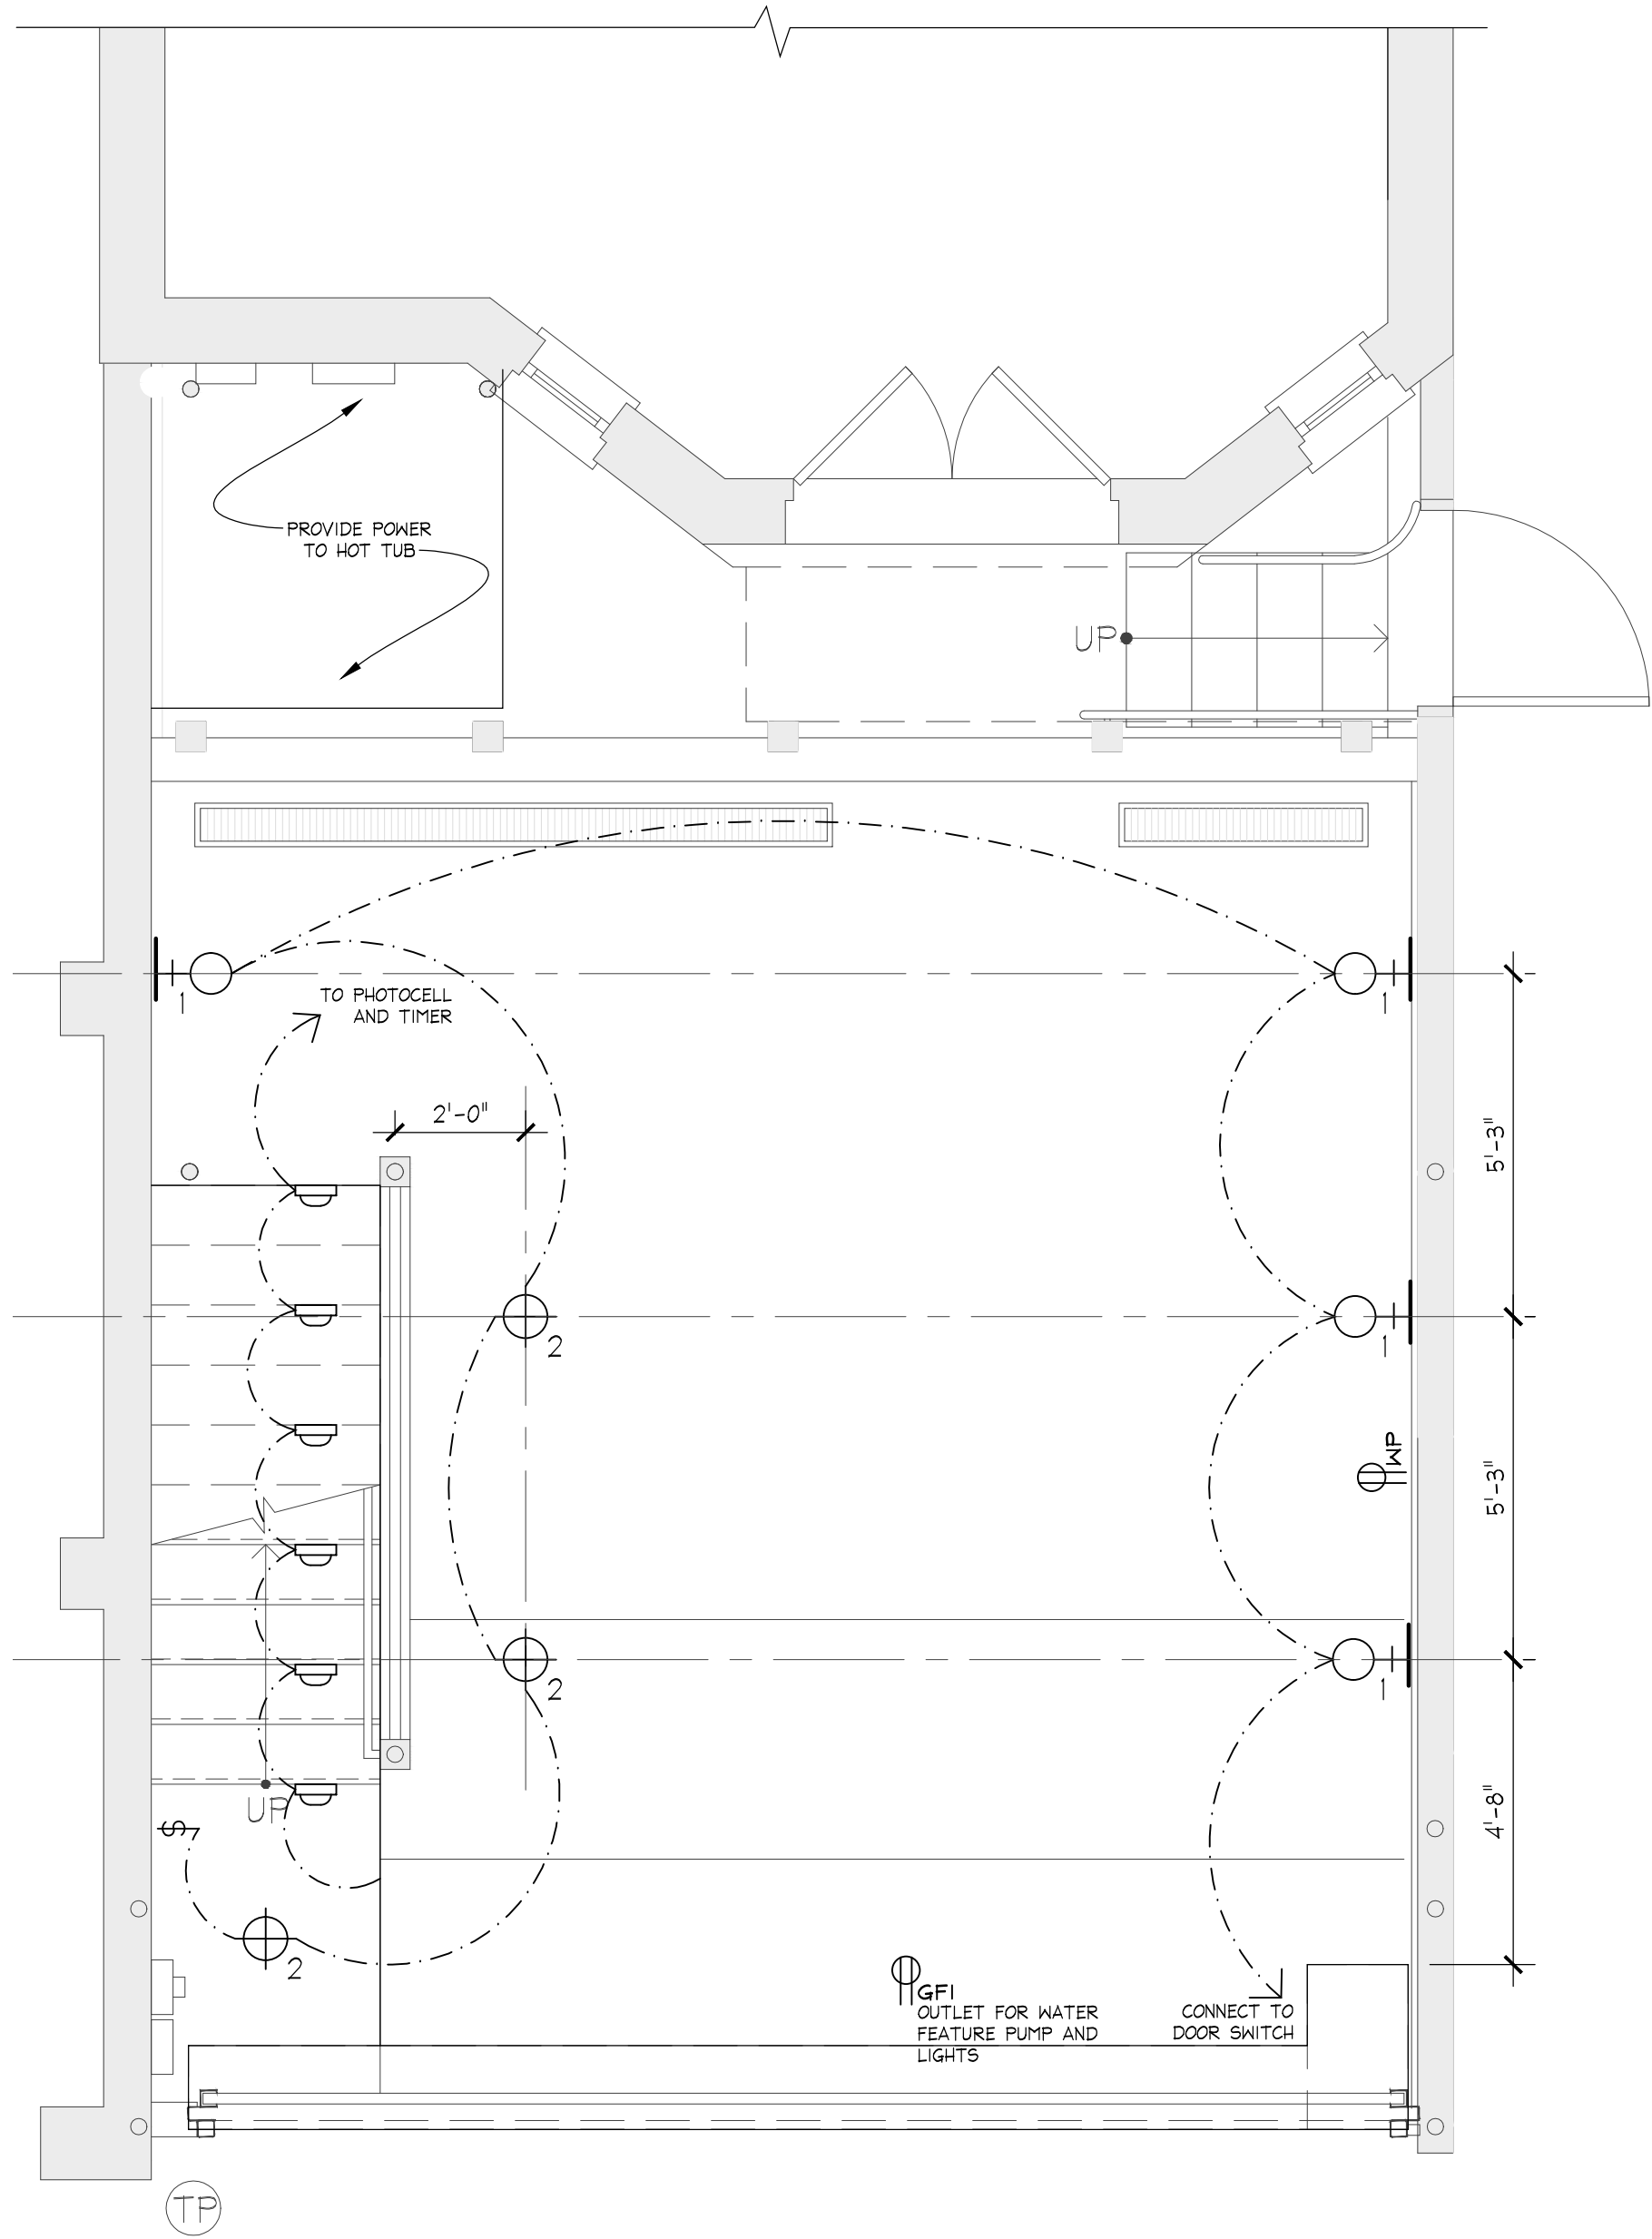

2 REFLECTED CEILING PLAN - PARKING
3/8" = 1'-0"

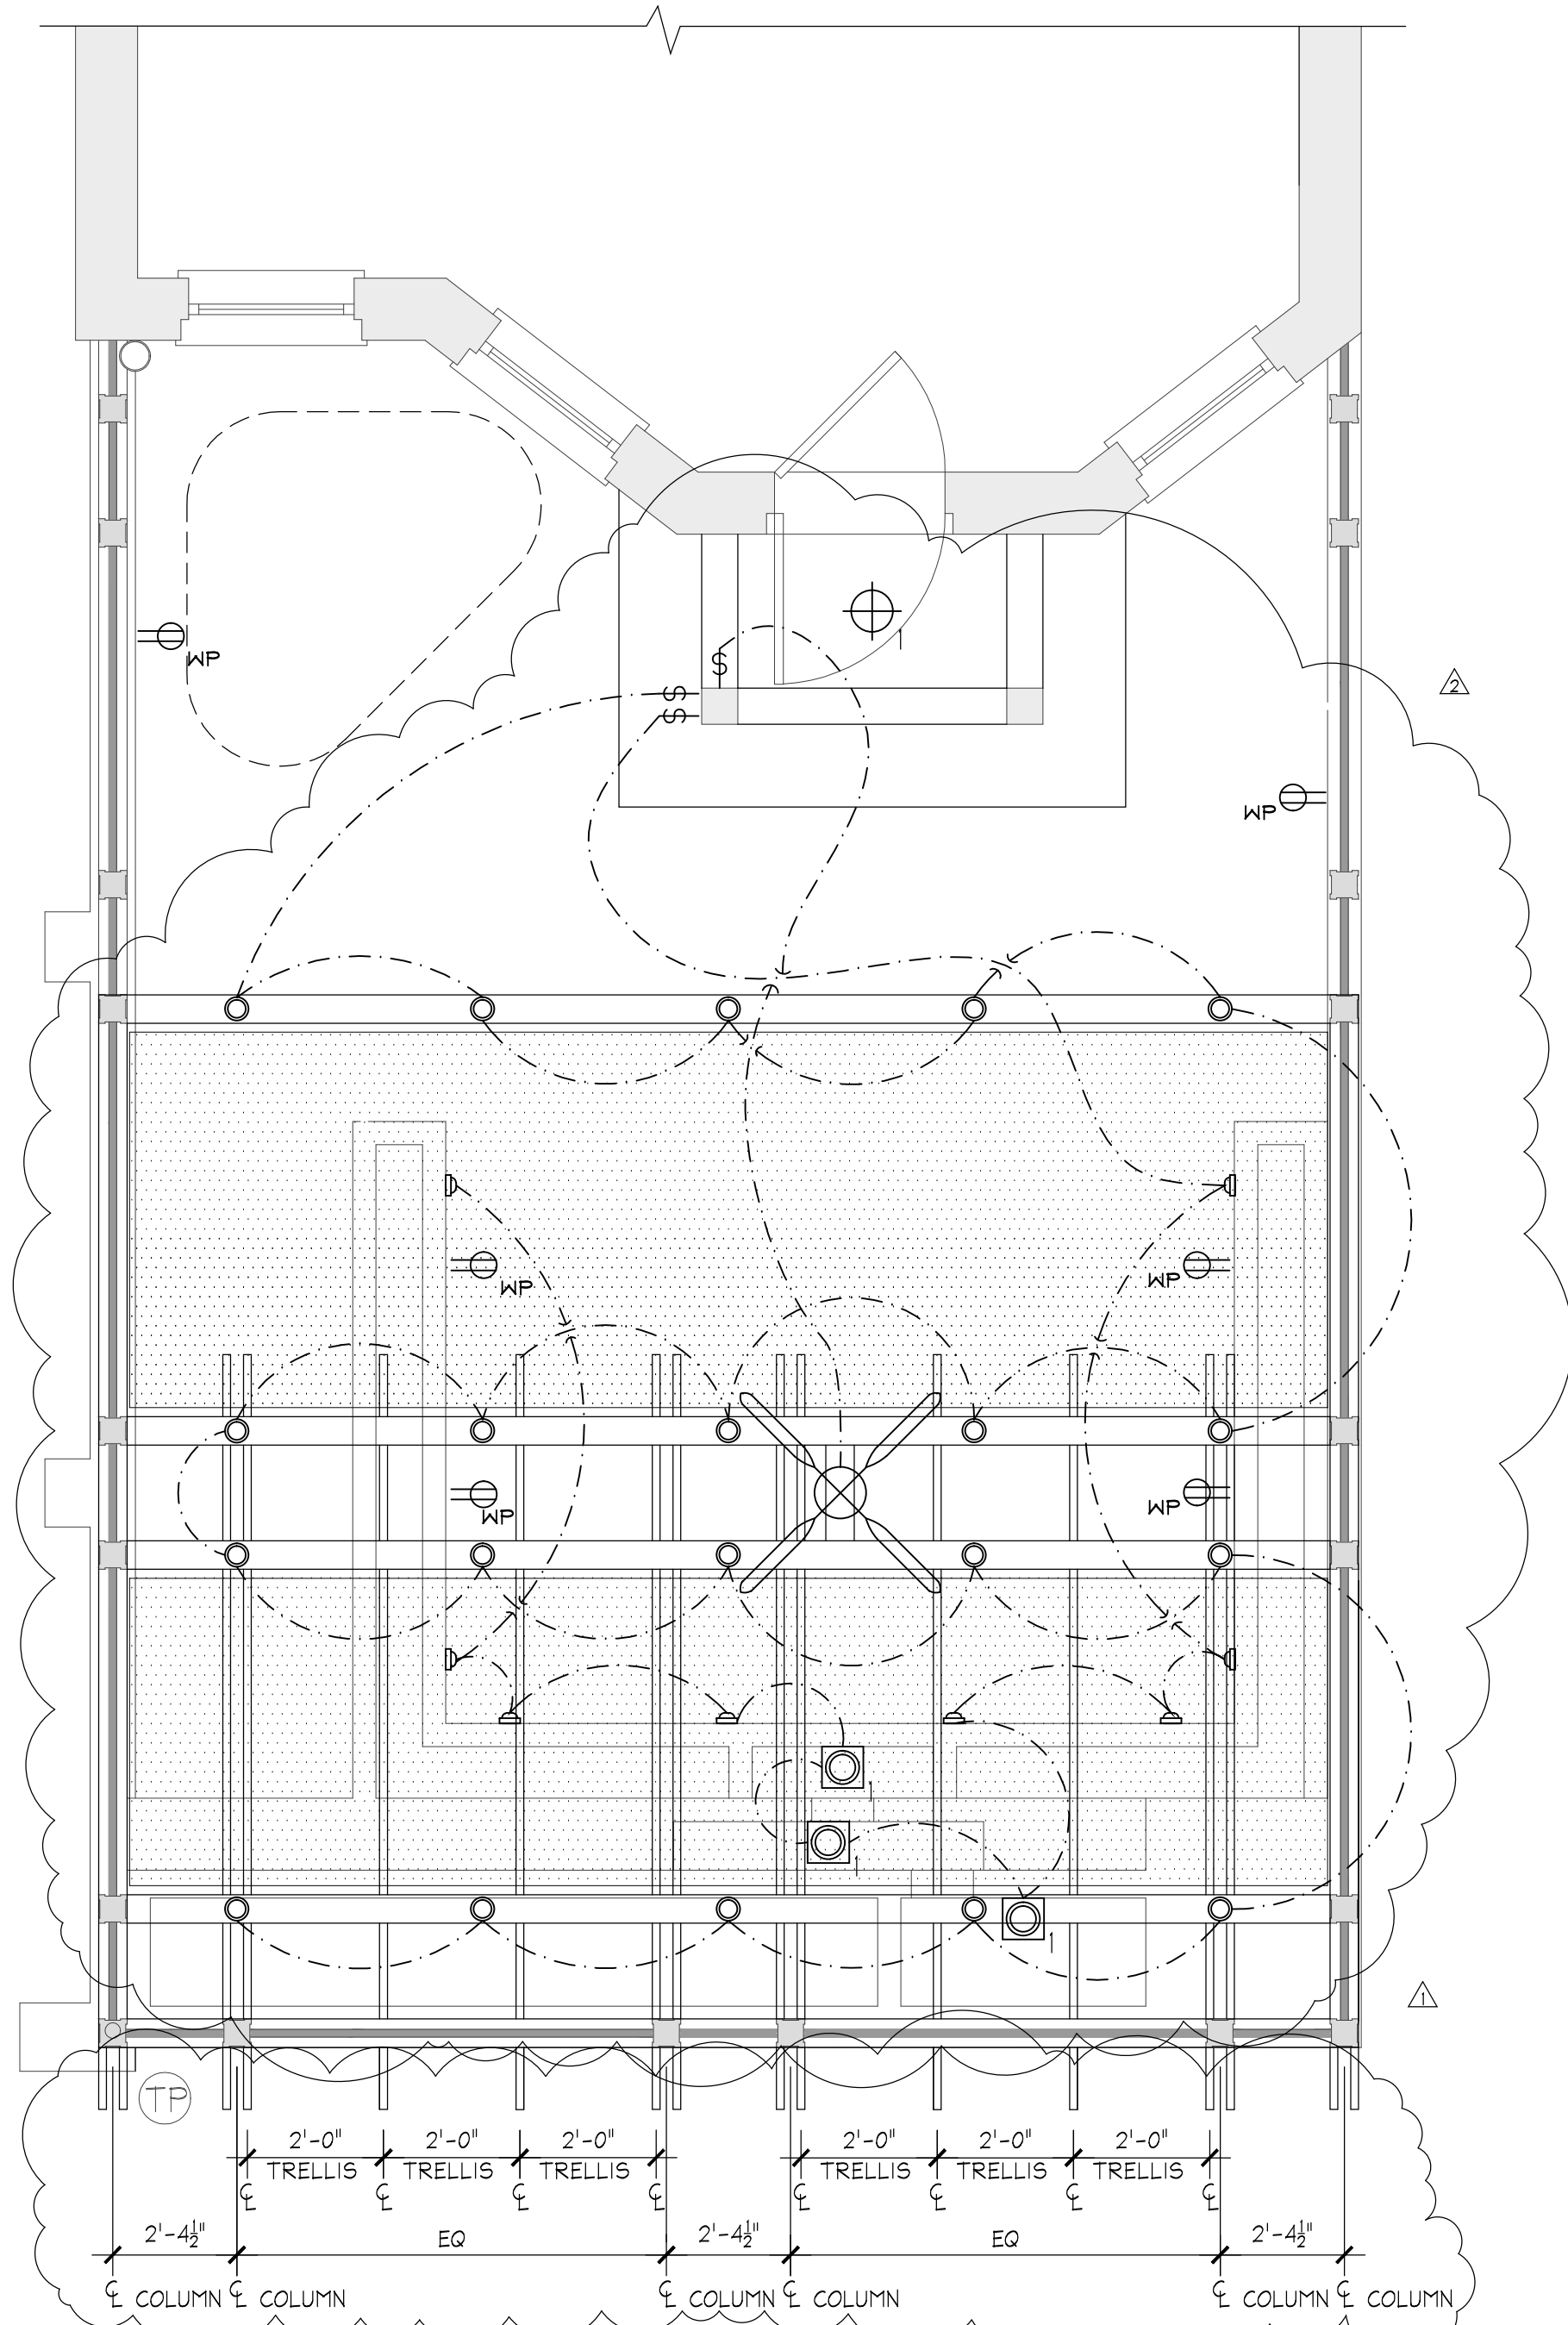


1 REFLECTED CEILING PLAN - DECK
3/8" = 1'-0"

ELECTRICAL SYMBOLS

- SWITCH
- JAMB SWITCH
- THREE-WAY SWITCH
- FOUR-WAY SWITCH
- SWITCH WITH DIMMER
- DUPLEX RECEPTACLE
- QUADRUPLEX RECEPTACLE
- SWITCHED OUTLET
- GROUND FAULT PROTECTED RECEPTACLE
- WATERPROOF RECEPTACLE - ARLINGTON #DBHRC-1 OUTDOOR WEATHERPROOF COVER FOR FLAT CONSTRUCTION
- 220V RECEPTACLE
- FLOOR MOUNTED DUPLEX RECEPTACLE
- CEILING MOUNTED DUPLEX RECEPTACLE
- TELEPHONE JACK
- CABLE TELEVISION JACK
- EXISTING PENDANT FIXTURE TO REMAIN
- CEILING MOUNTED LIGHT FIXTURE KICHLER MODEL #11029W
- UNDERWATER LIGHT FIXTURES BY 'AFFORDABLE QUALITY' LARA KIT 30-B-3 FIXTURES KIT, 10WMR-11 HALOGEN WITH PLUG IN TRANSFORMER

- 2 1/2" RECESSED JUNO MINI LED RECESSED DOWNLIGHT MDLUNG2-27K-FL-SN WITH (2) 60W 12V AC TRANSFORMERS, DIMMABLE
- DECORATIVE WALL MOUNTED LIGHT - KICHLER MODEL 11029WH CPF LAMP MLS19GU, 13W - WET LOCATION RATED.
- EXTERIOR STEP LIGHT MAC LIGHTING MODEL WL-LED100C-BK-120V BLACK FINISH
- FAN - MINKA AIRE MAGELLAN 60" F579-L BNW- BRUSHED NICKEL WET WITH LIGHT KIT - CEILING MOUNTED. SUPPLIER: CEILINGFAN.COM (TEL) 877-724-2326

- GENERAL ELECTRICAL NOTES:
- ELECTRICAL LAYOUT TO MEET REQUIREMENTS OF THE CURRENT NATIONAL ELECTRICAL CODE.
- AREA OF SUNSHADE - BY SHADE TREE COOL LIVING, LLC.
CONTACT: DEANA HAIGHT (TEL) 614-446-8386
MANUAL OPERATION. FABRIC/COLOR SELECTION BY OWNER

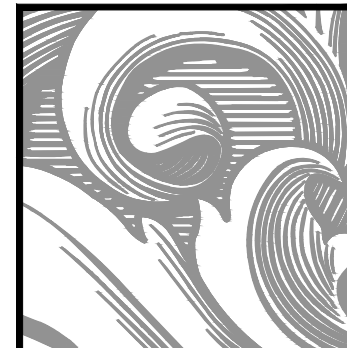

HAINS
ARCHITECTS

5804 Tanglewood Drive
Bethesda, Maryland
20814
Ph: 301-320-1680
Fx: 301-320-1682
Em: info@hainsarch.com

BENNETT-GRAHAM
Terrace Renovation
2028 HILLYER PLACE NW
WASHINGTON DC 20009

ELECTRICAL/POWER PLAN

REVISIONS	
No	Date
06.20.14	REVISIONS #1
07.14.14	REVISIONS #2

PRINTING LOG	
DATE	PURPOSE
04.18.14	PERMIT SET
06.03.14	ZONING SUB
07.22.14	BID SET

Proj. No.: 1306

E1

Board of Zoning Adjustment
District of Columbia
CASE NO. 18815
COMPLAINT NO. 1