


4308/ 4310 GEORGIA AVE NW  
BZA SUBMISSION - EXHIBIT D

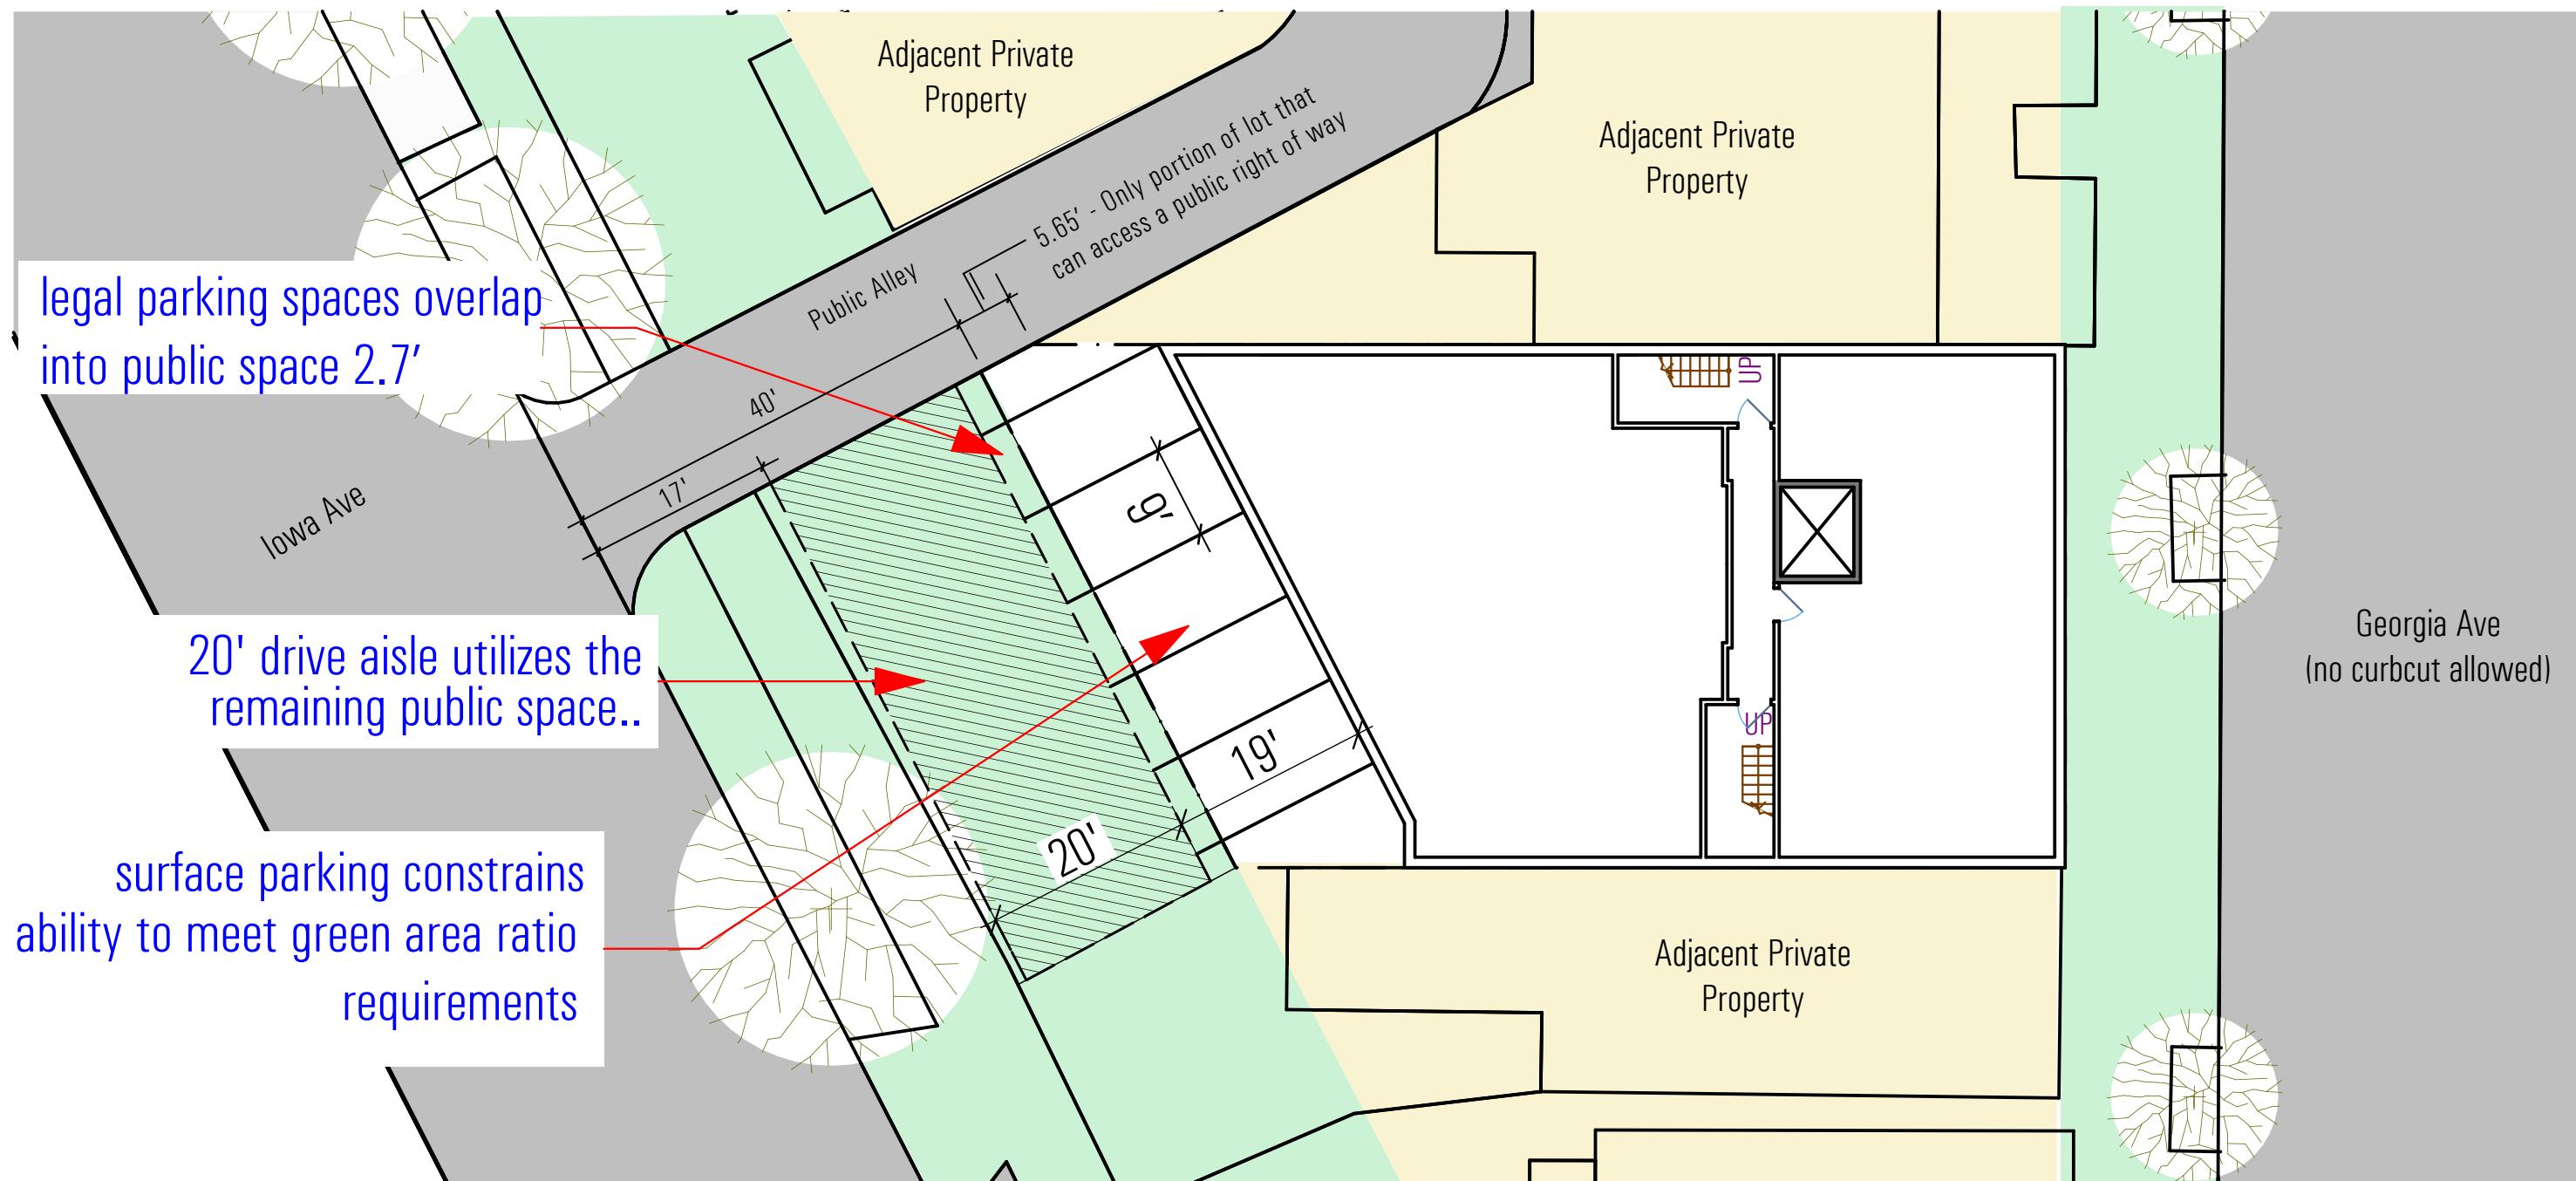

## PARKING INFEASIBILITY PLANS SURFACE PARKING OPTION

Scale: 1/16" = 1'-0"


4308/ 4310 GEORGIA AVE NW  
BZA SUBMISSION - EXHIBIT D

NeighborhoodDevelopmentCompany

invest + develop + revitalize

08-22-14

**emotive**  
ARCHITECTURE

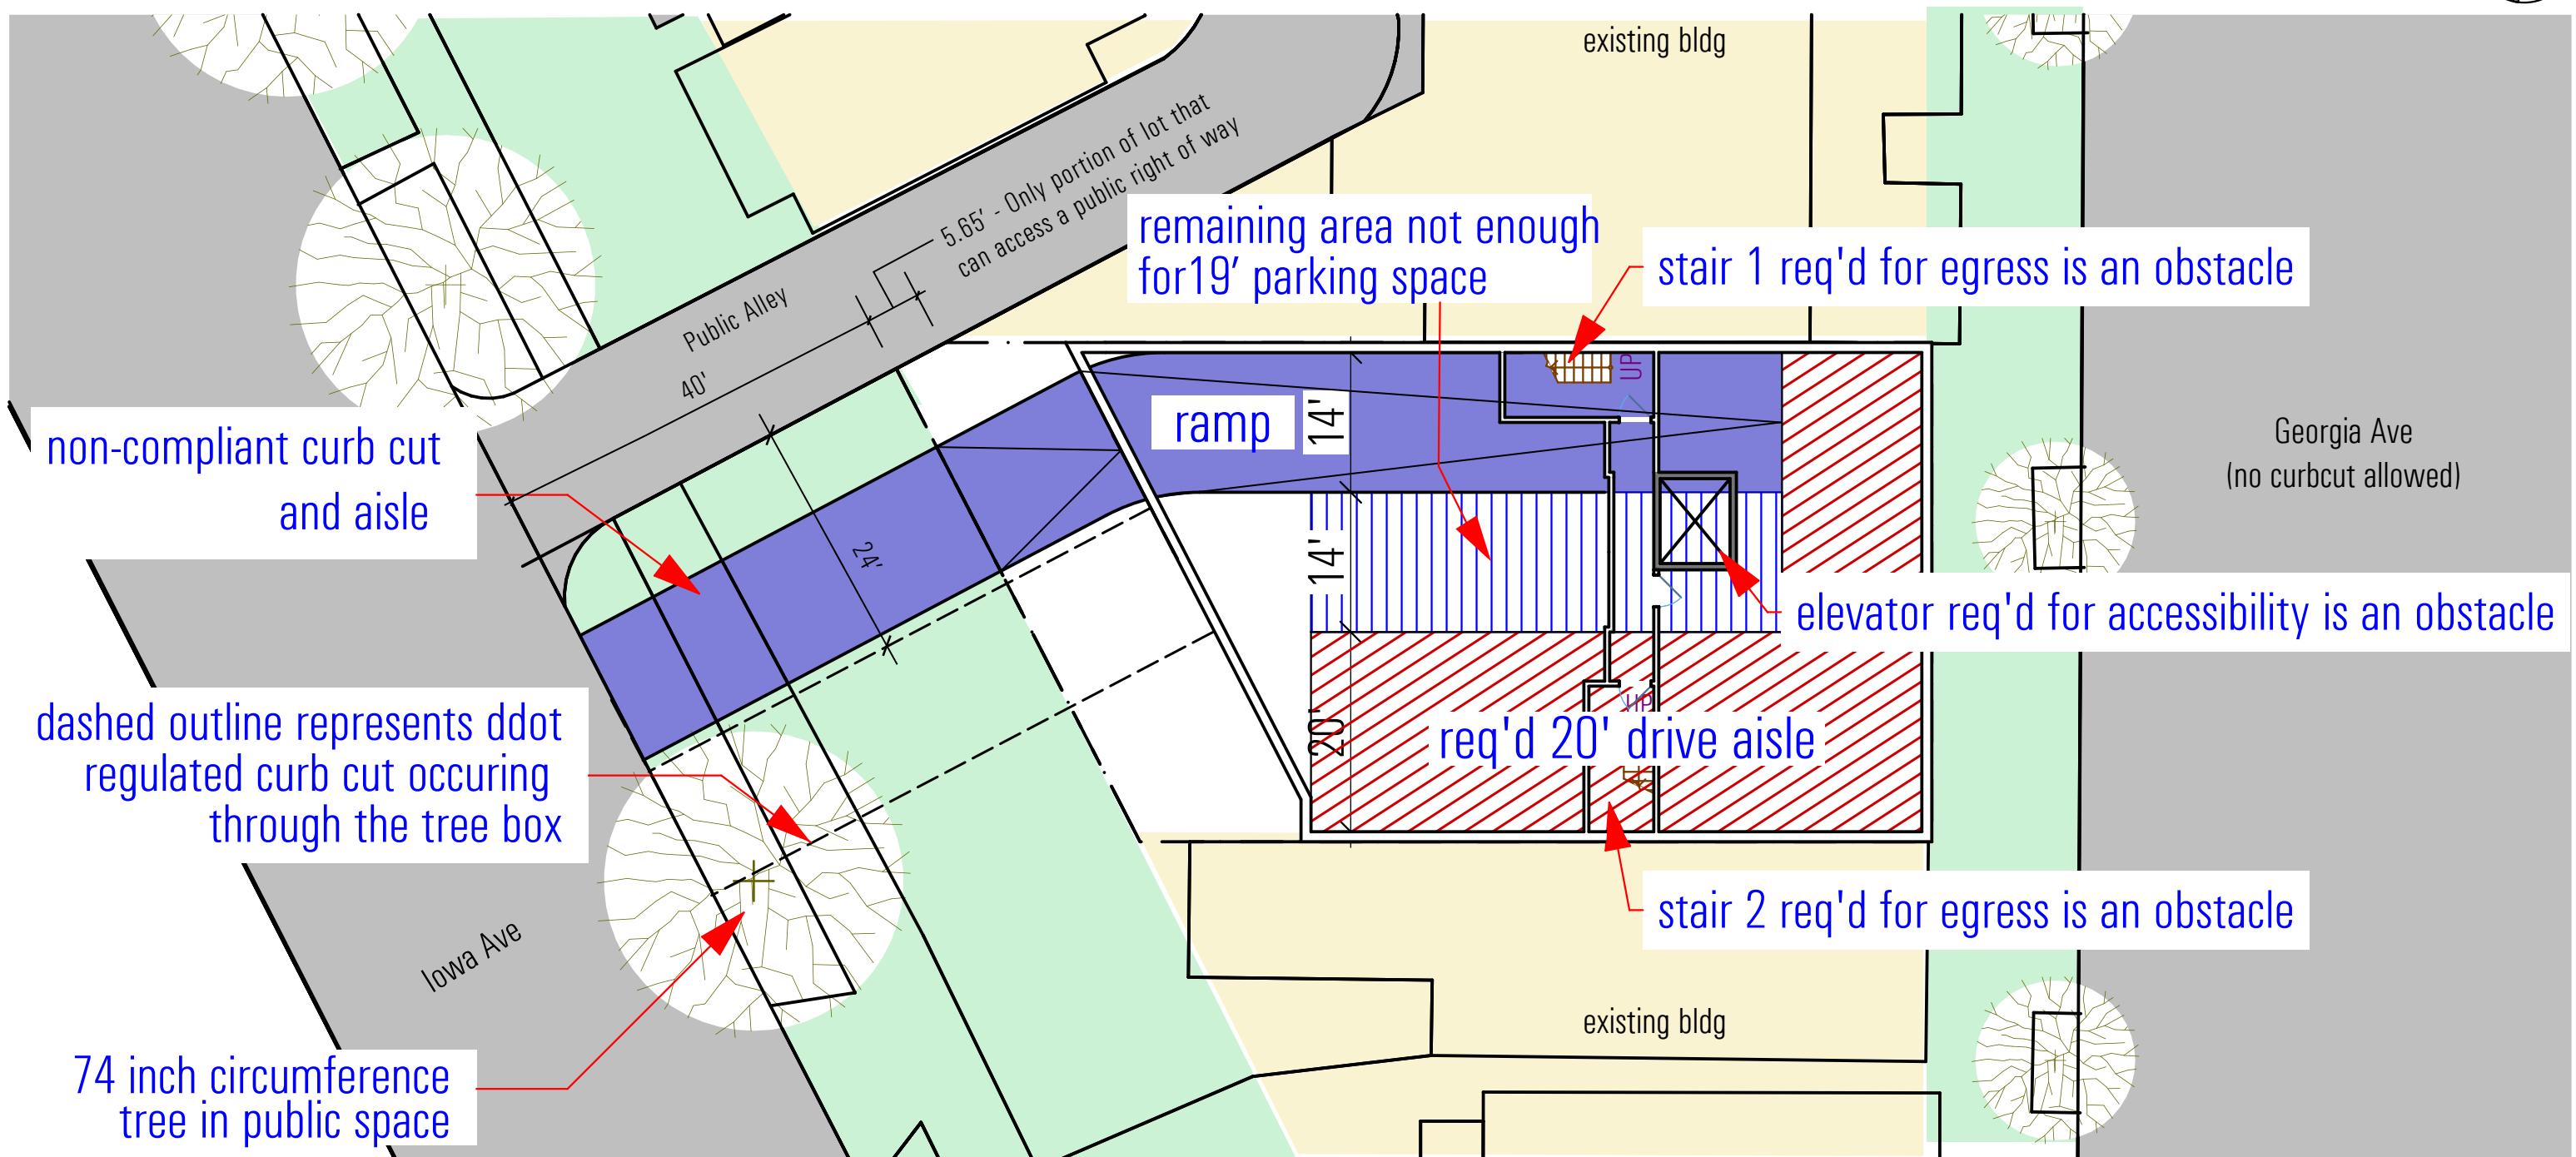

PARKING INFEASIBILITY PLANS  
RAMP OPTION


Scale: 1/16" = 1'-0"

4308/ 4310 GEORGIA AVE NW  
BZA SUBMISSION - EXHIBIT D

NeighborhoodDevelopmentCompany  
invest + develop + revitalize

08-22-14

**emotive**  
ARCHITECTURE  
DESIGN. DEVELOPMENT. REVITALIZATION.

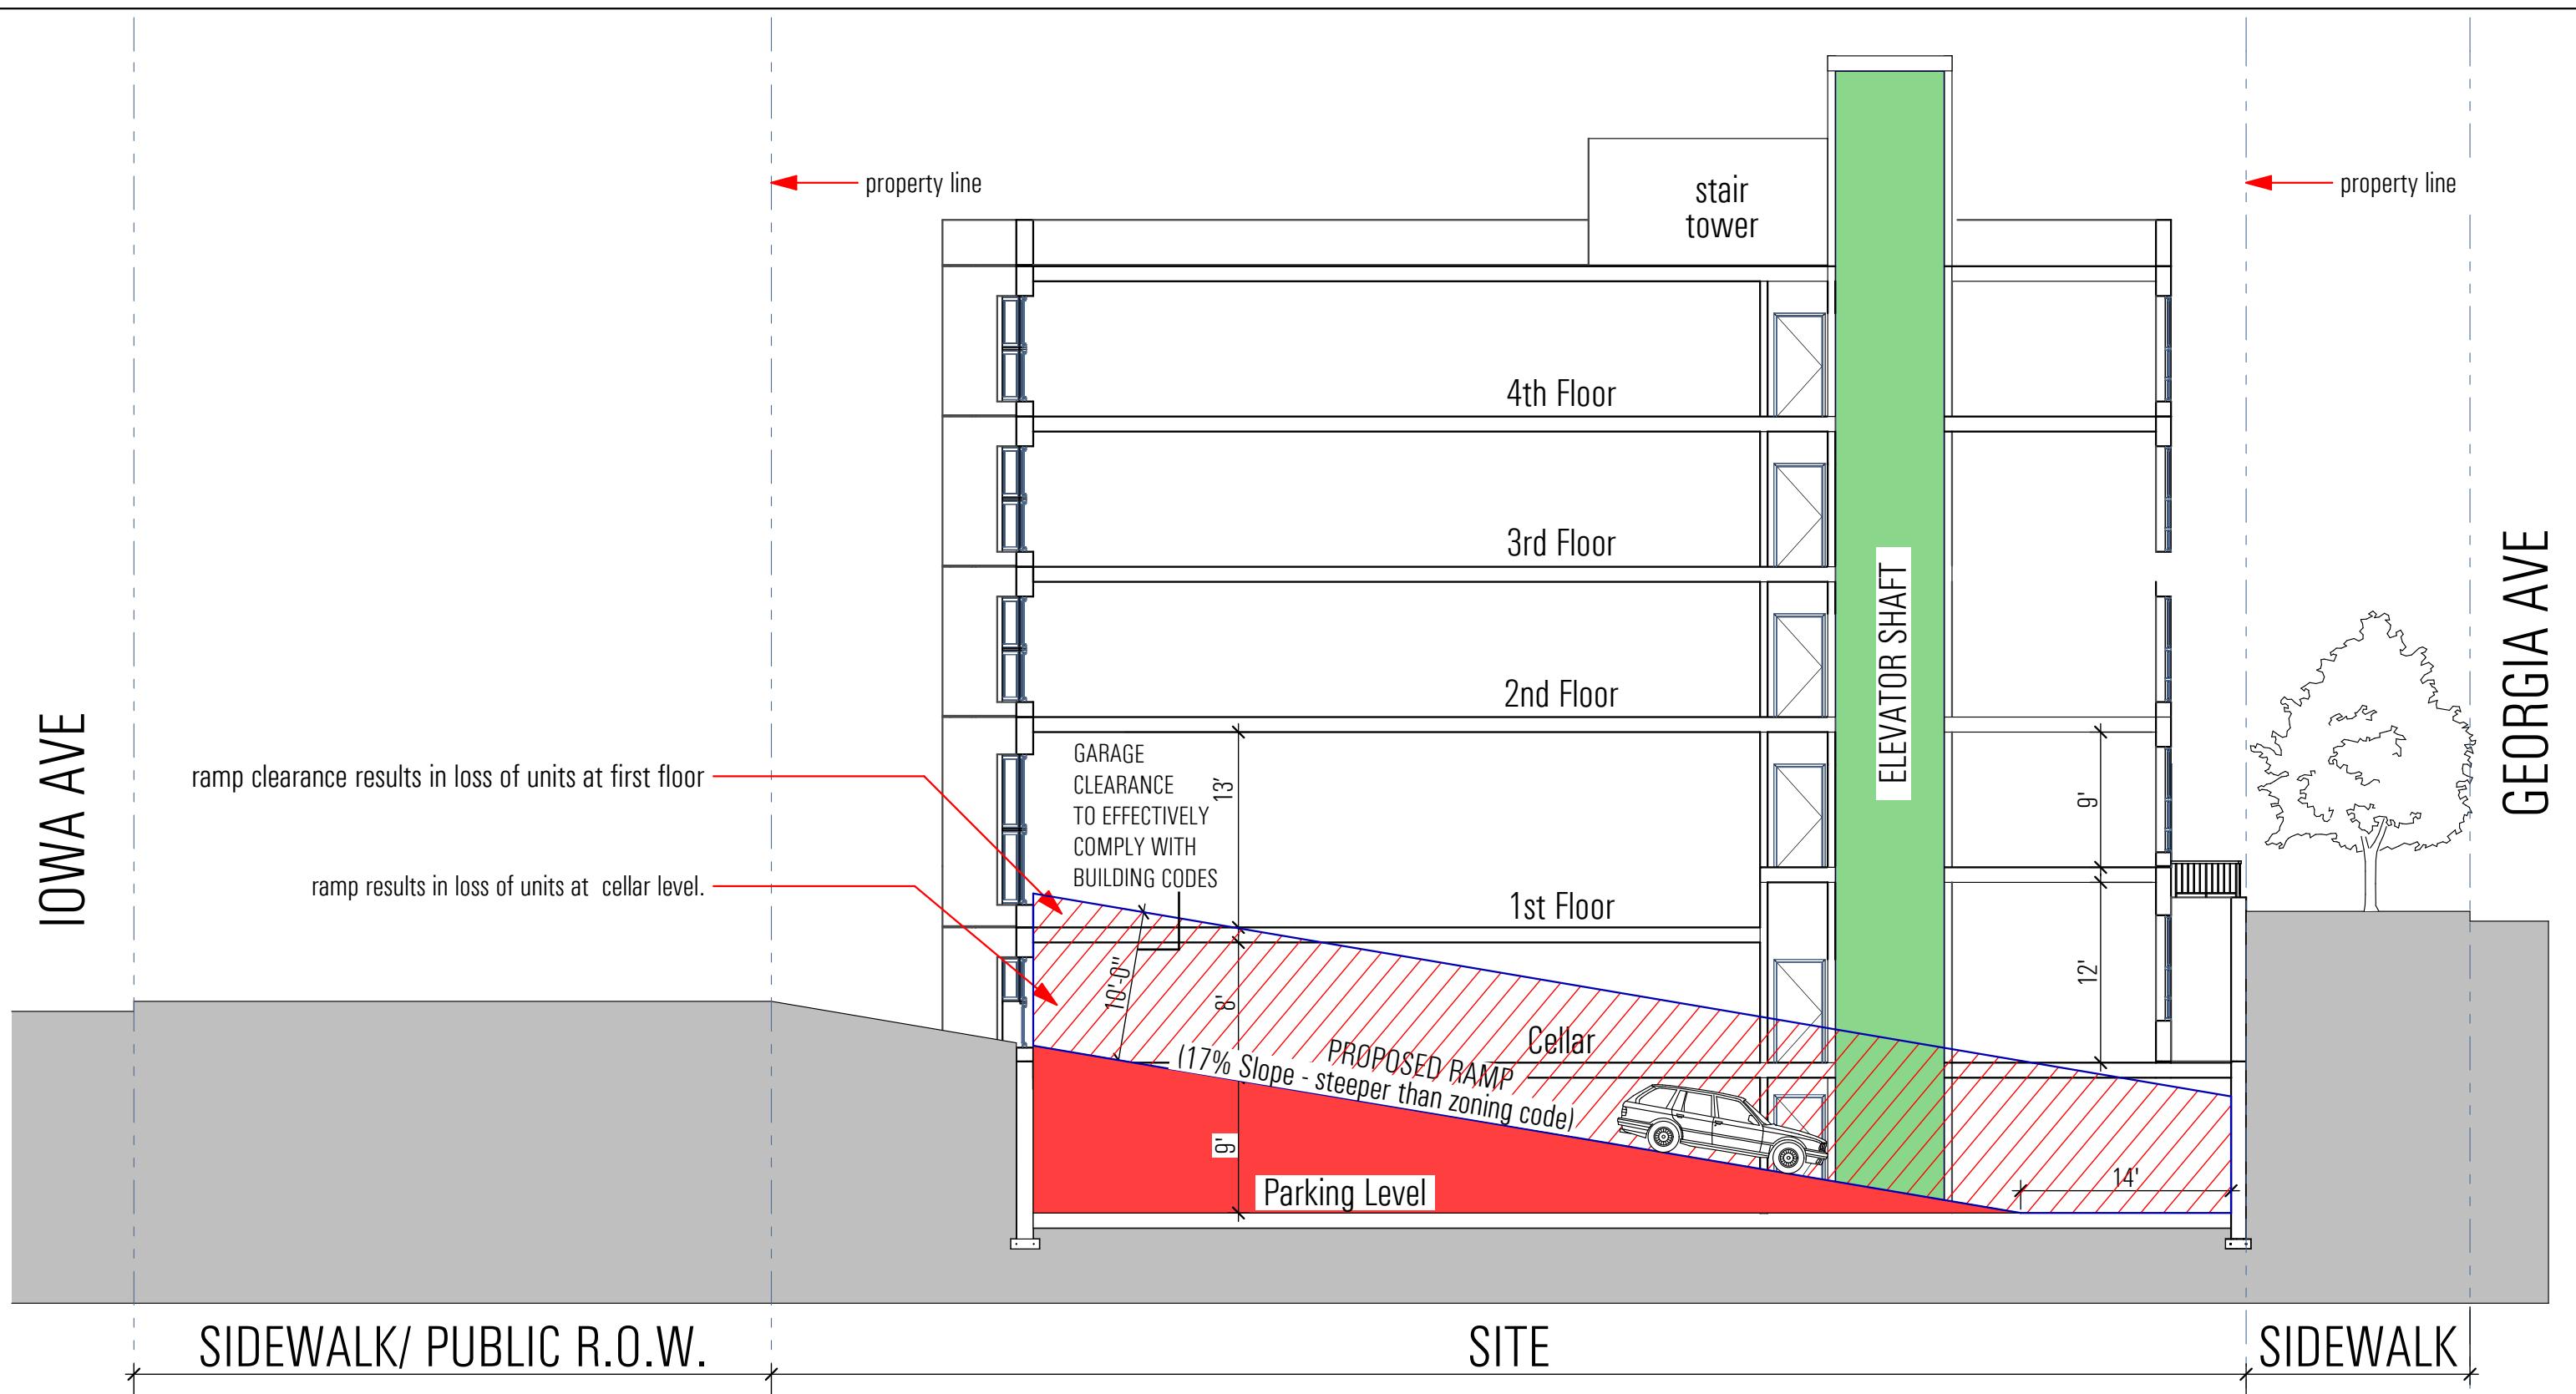

Scale: 3/32" = 1'-0"

4308/ 4310 GEORGIA AVE NW  
BZA SUBMISSION - EXHIBIT D

## PARKING INFEASIBILITY PLANS RAMP OPTION

NeighborhoodDevelopmentCompany

invest + develop + revitalize

08-22-14

emotive  
ARCHITECTURE