



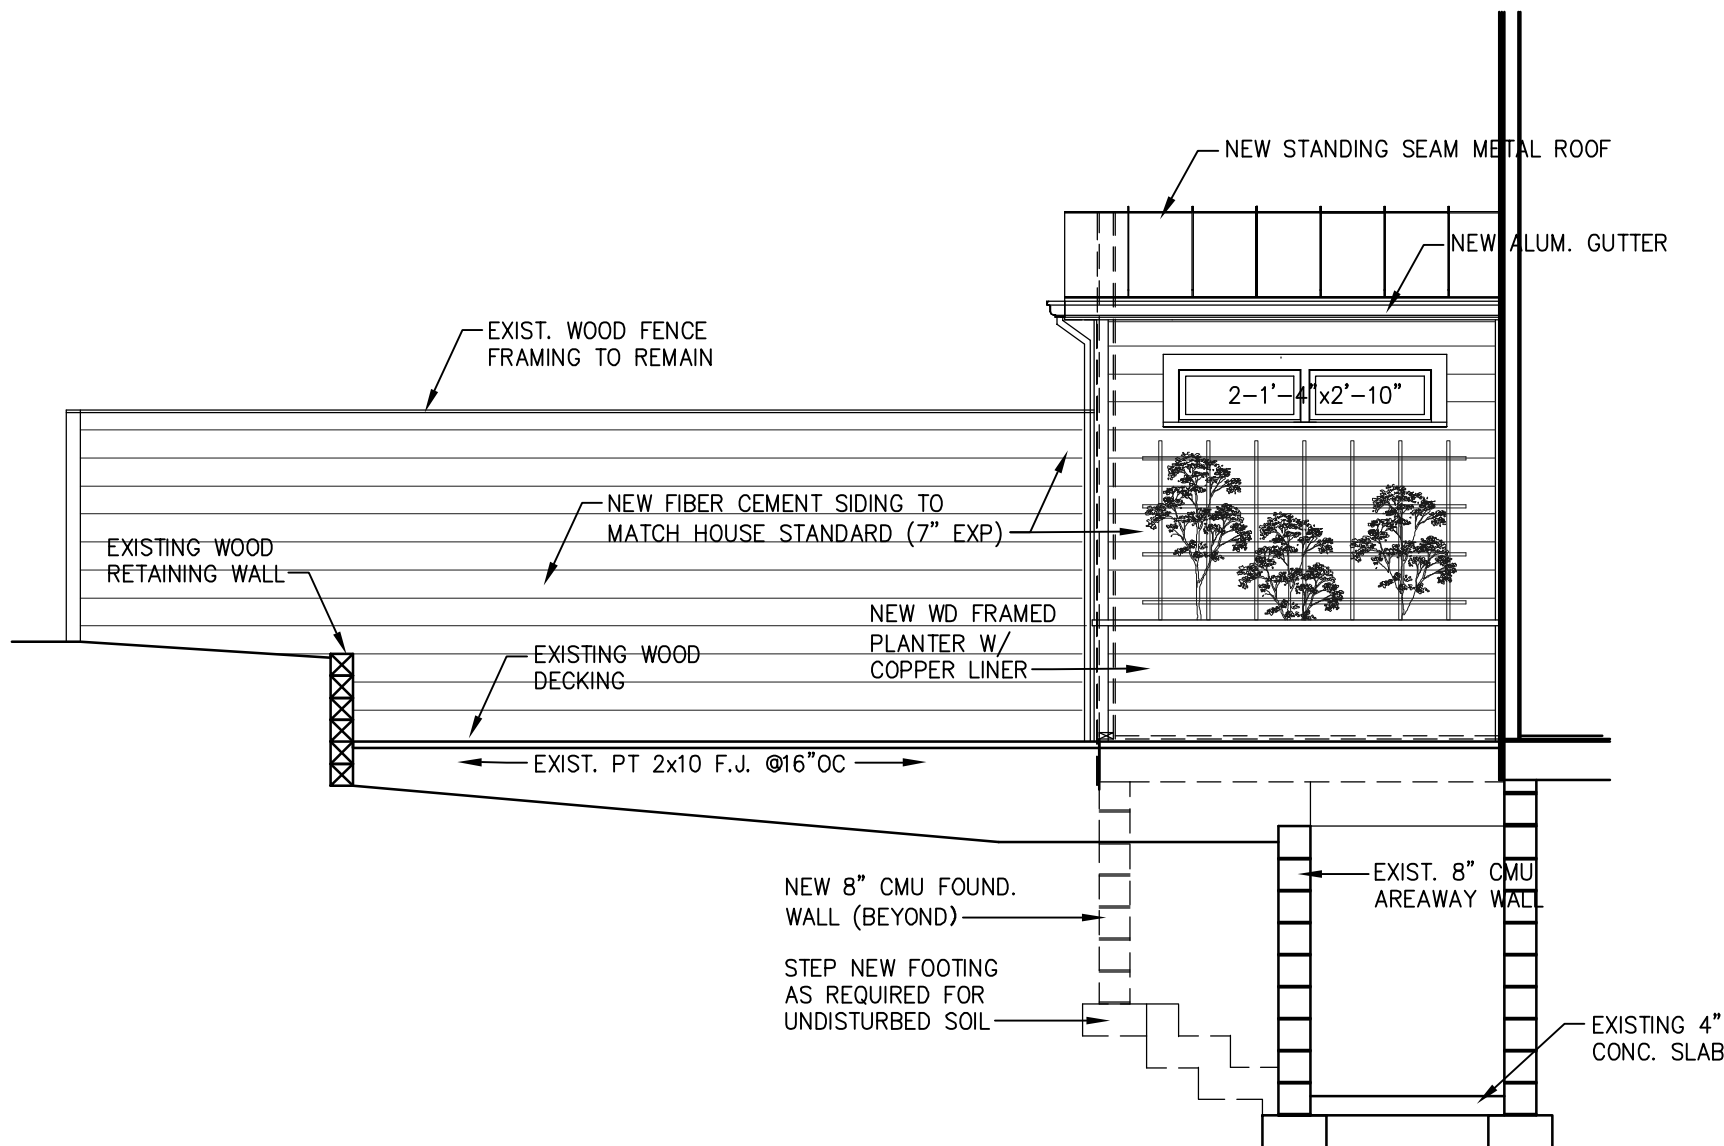

**SIDE ELEVATION**  
1/4"=1'-0"

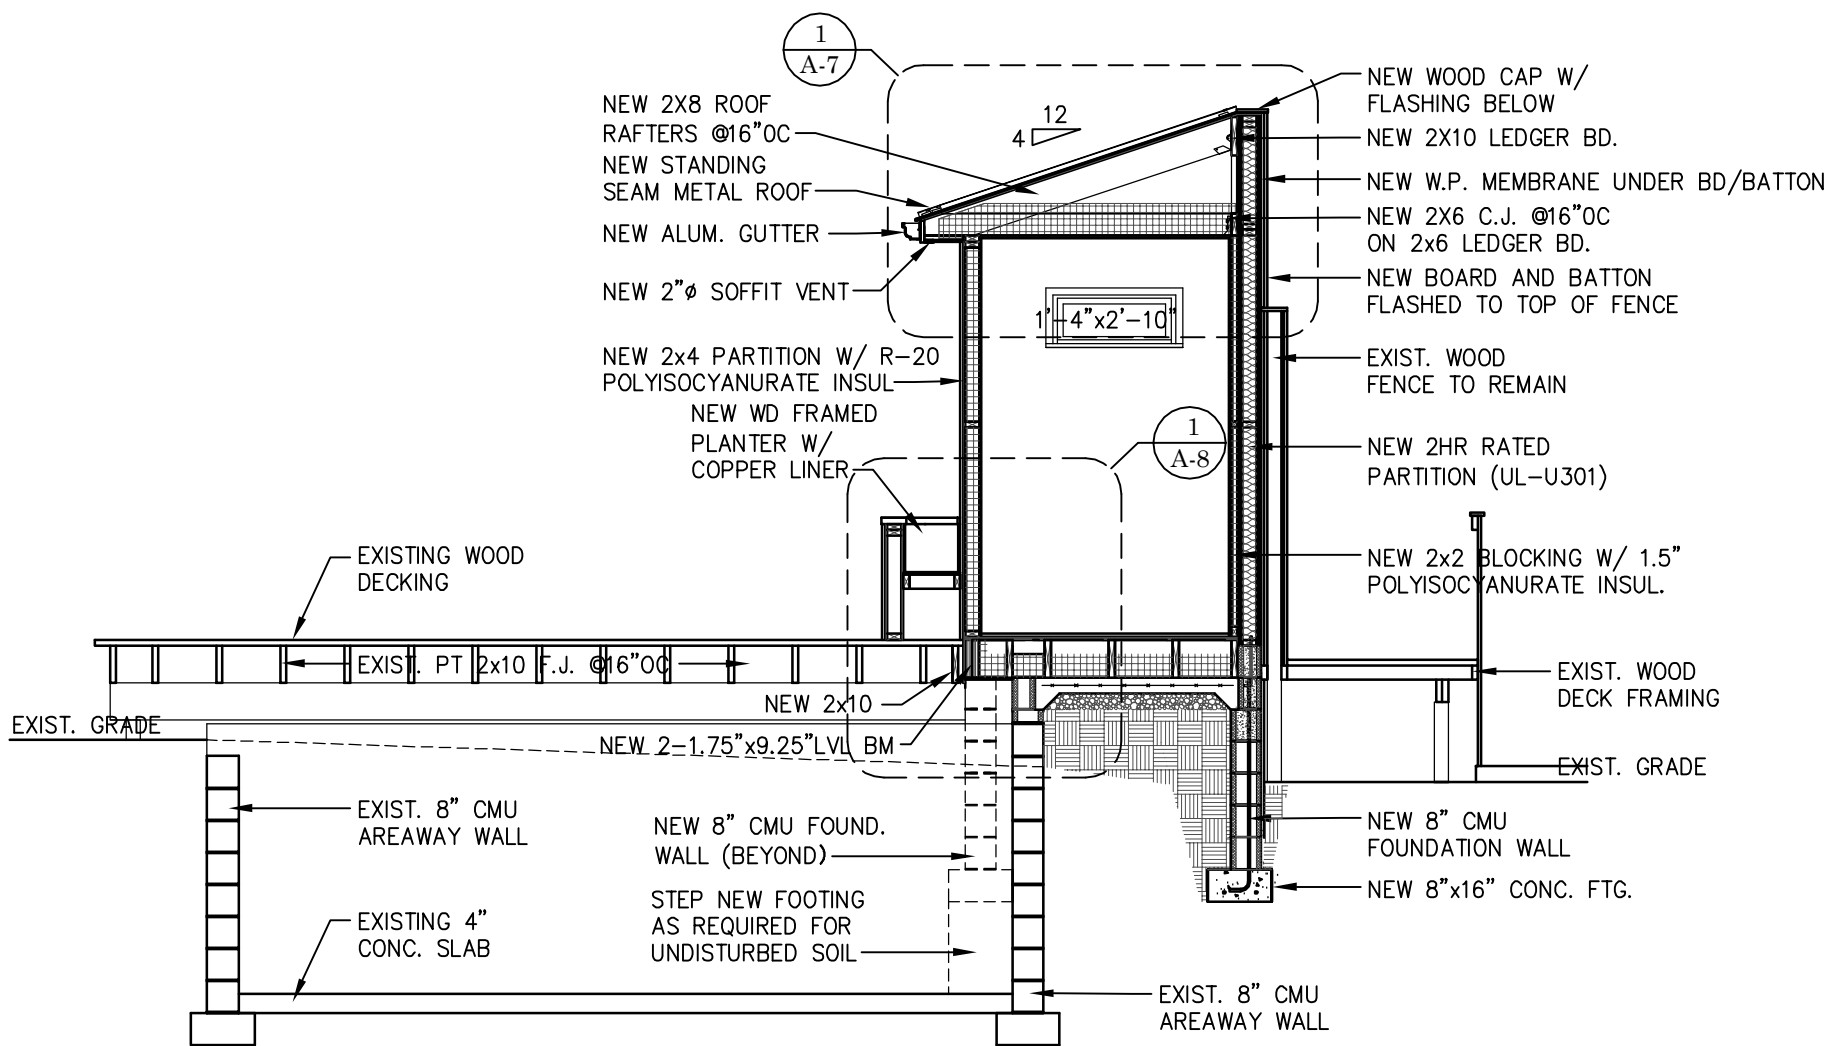

**BUILDING SECTION B-B'**  
1/4"=1'-0"

**A - 5**

SCALE:  
AS NOTED

DATE:  
09-11-13

PROJ. No.:

2013-09

REAR FIRST FLOOR ADDITION  
TO THE  
**VOL RESIDENCE**

1729 UPSHUR STREET, NW  
WASHINGTON DC 20011

**DRISCOLL Home Improvements**  
P.O. Box 12305  
Silver Spring, MD 20906

**KJD ARCHITECTS,LLC**

4904 AURORA DRIVE  
KENSINGTON, MARYLAND 20895

**KEVIN J. DRISCOLL, A.I.A.**

(W) 301-933-1511 (C) 301-980-0604

Board of Zoning Adjustment  
District A-Columbia  
CASE NO.18831  
EXHIBIT NO.13