


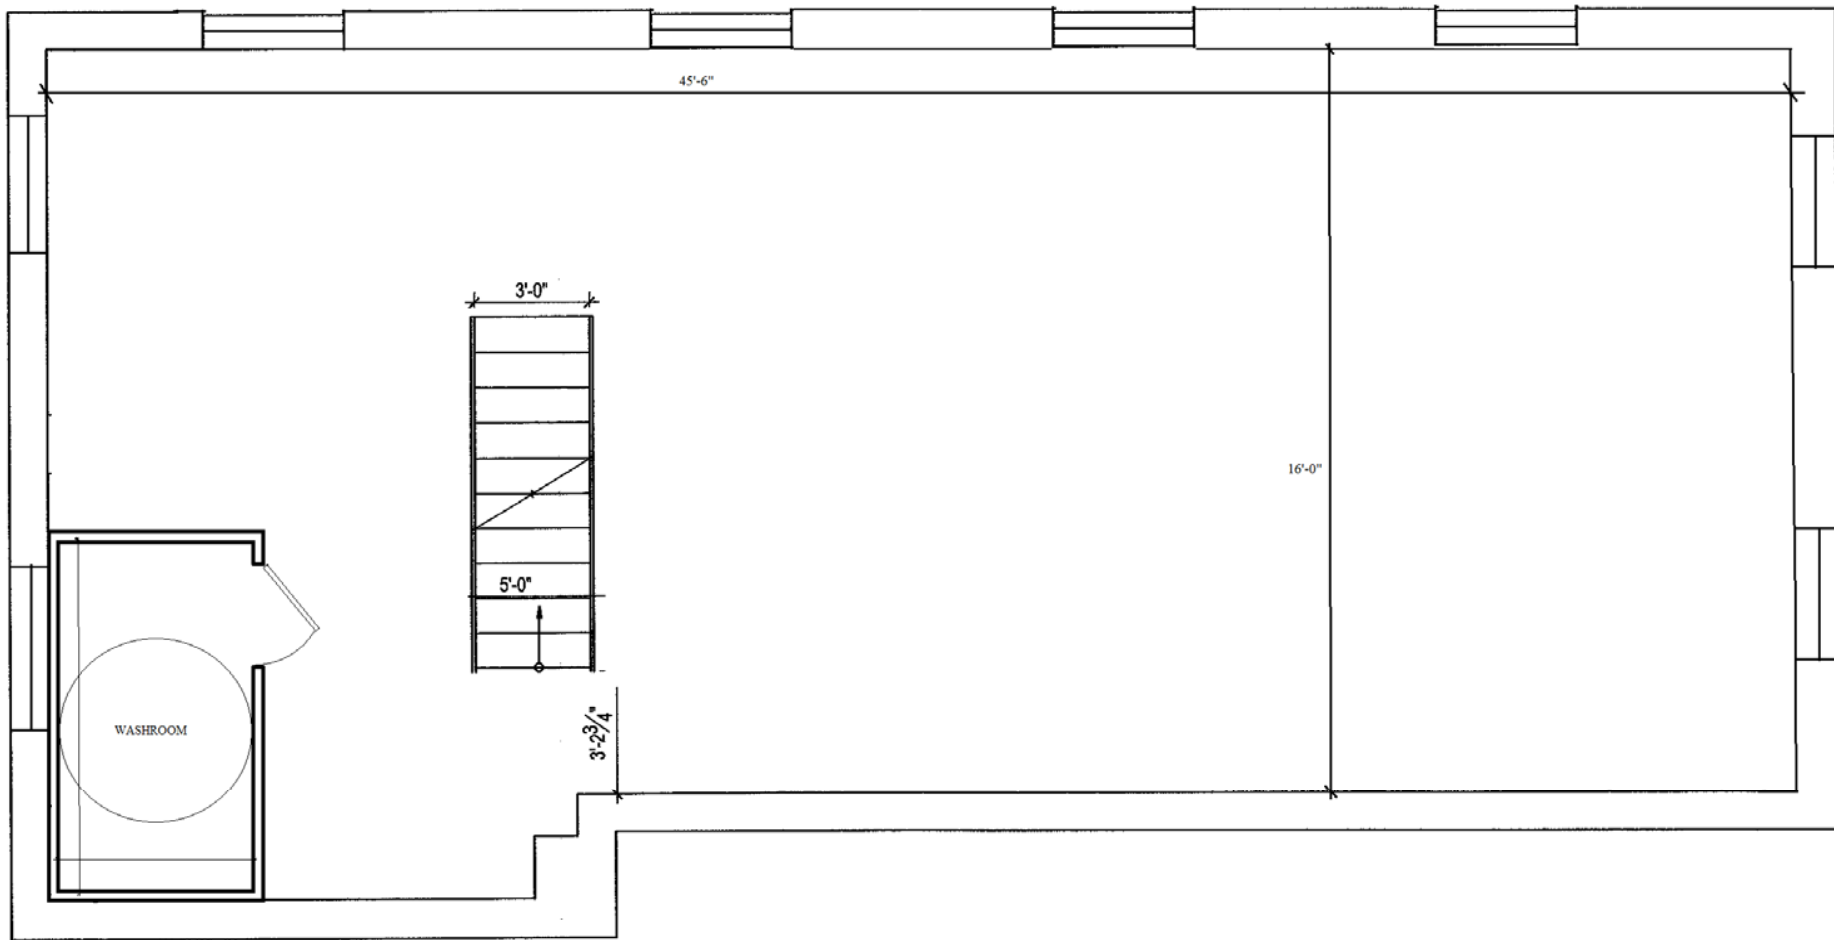

EXISTING SECOND FLOOR

SCALE: 1/4" = 1' - 0"

Board of Zoning Adjustment
District of Columbia
CASE NO.18838
EXHIBIT NO.30