


# EXHIBIT H



2 VIEW FROM 11TH. STREET

**W/ PROPOSED SECOND FLR.  
GARAGE RENOVATION**

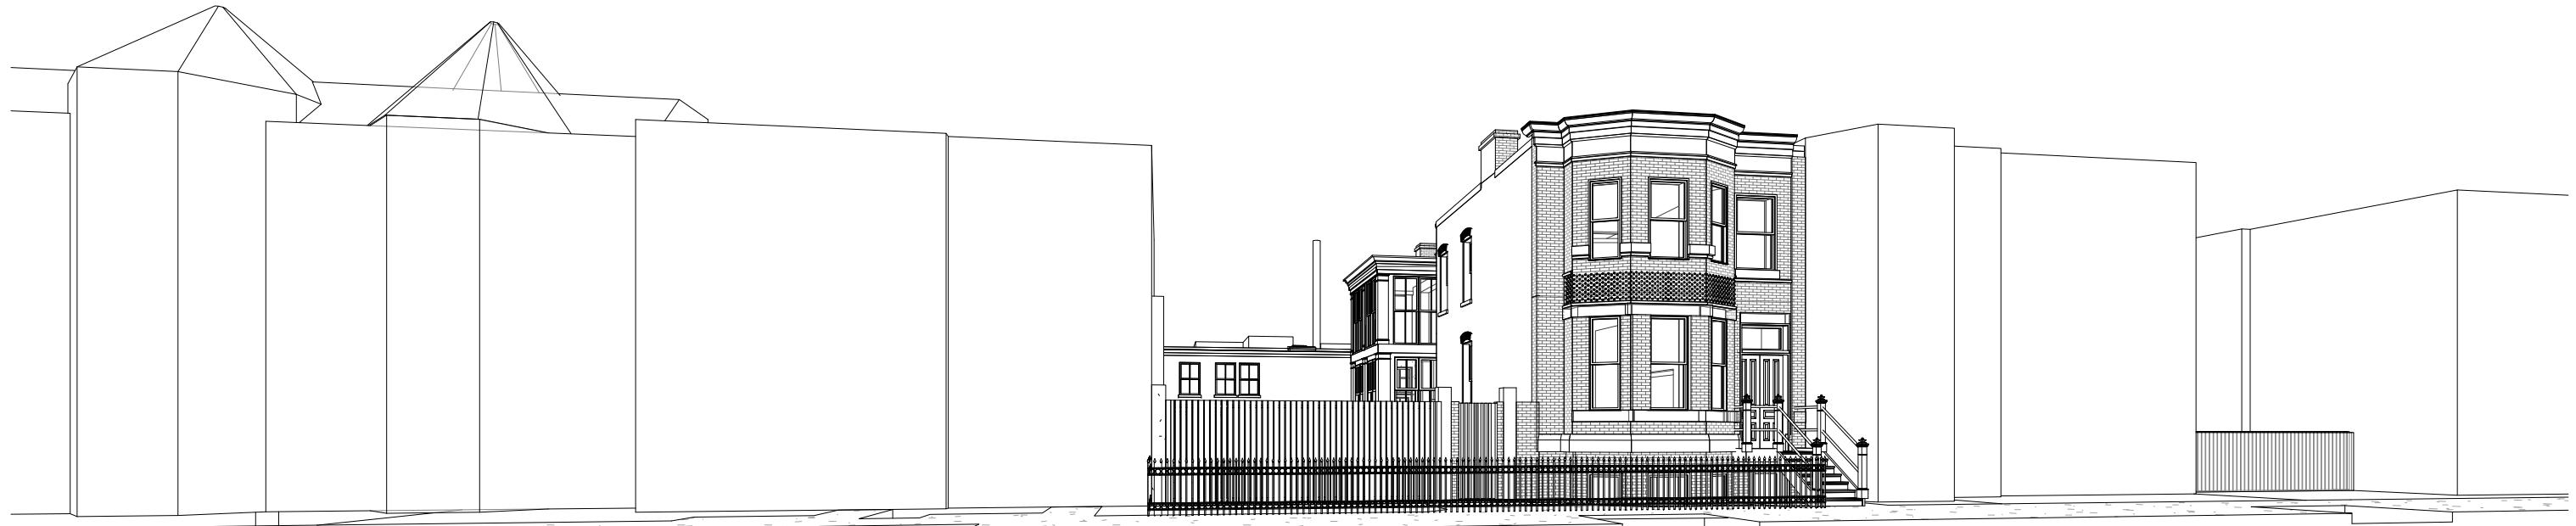

**EXISTING VIEW FROM 11TH. STREET**



**EXISTING VIEW FROM BACK ALLEY**



**EXISTING VIEW FROM ALLEY W/ PROPOSED  
SECOND FLR. GARAGE RENOVATION**

## STREET VIEWS



NTS

0 2' 4' 8' 12'

**DANTZIC RENOVATION**

OCTOBER 25, 2013

SHEET SD-02