


EXHIBIT H

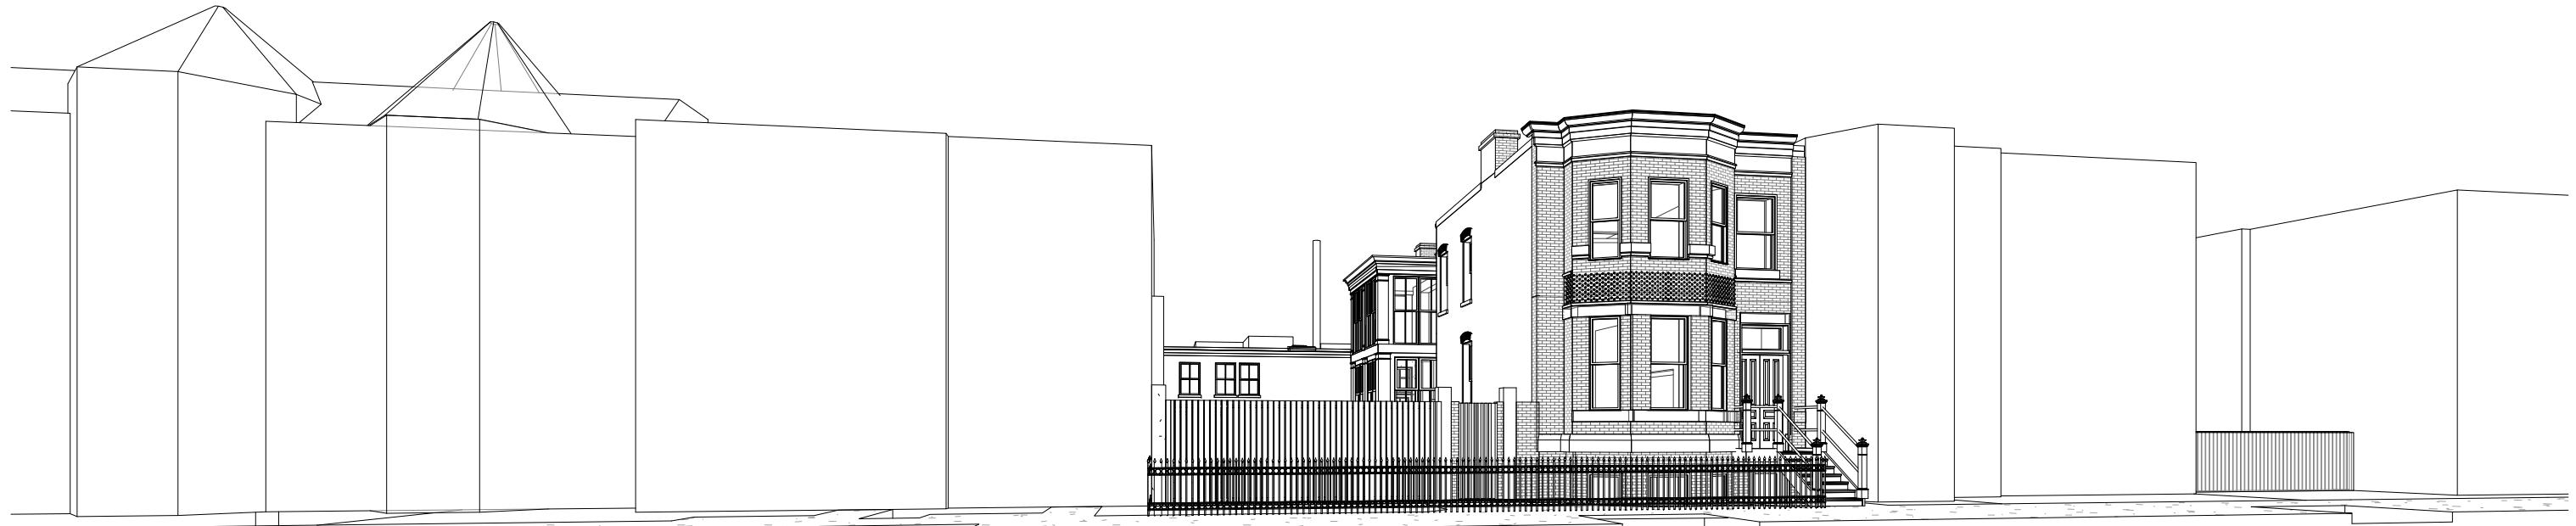

2 VIEW FROM 11TH. STREET

**W/ PROPOSED SECOND FLR.
GARAGE RENOVATION**



EXISTING VIEW FROM 11TH. STREET



EXISTING VIEW FROM BACK ALLEY



**EXISTING VIEW FROM ALLEY W/ PROPOSED
SECOND FLR. GARAGE RENOVATION**

STREET VIEWS



NTS

0 2' 4' 8' 12'

DANTZIC RENOVATION

OCTOBER 25, 2013

SHEET SD-02