




Board of Zoning Adjustment
District of Columbia
CASE NO.18856
EXHIBIT NO.35




ALLEY

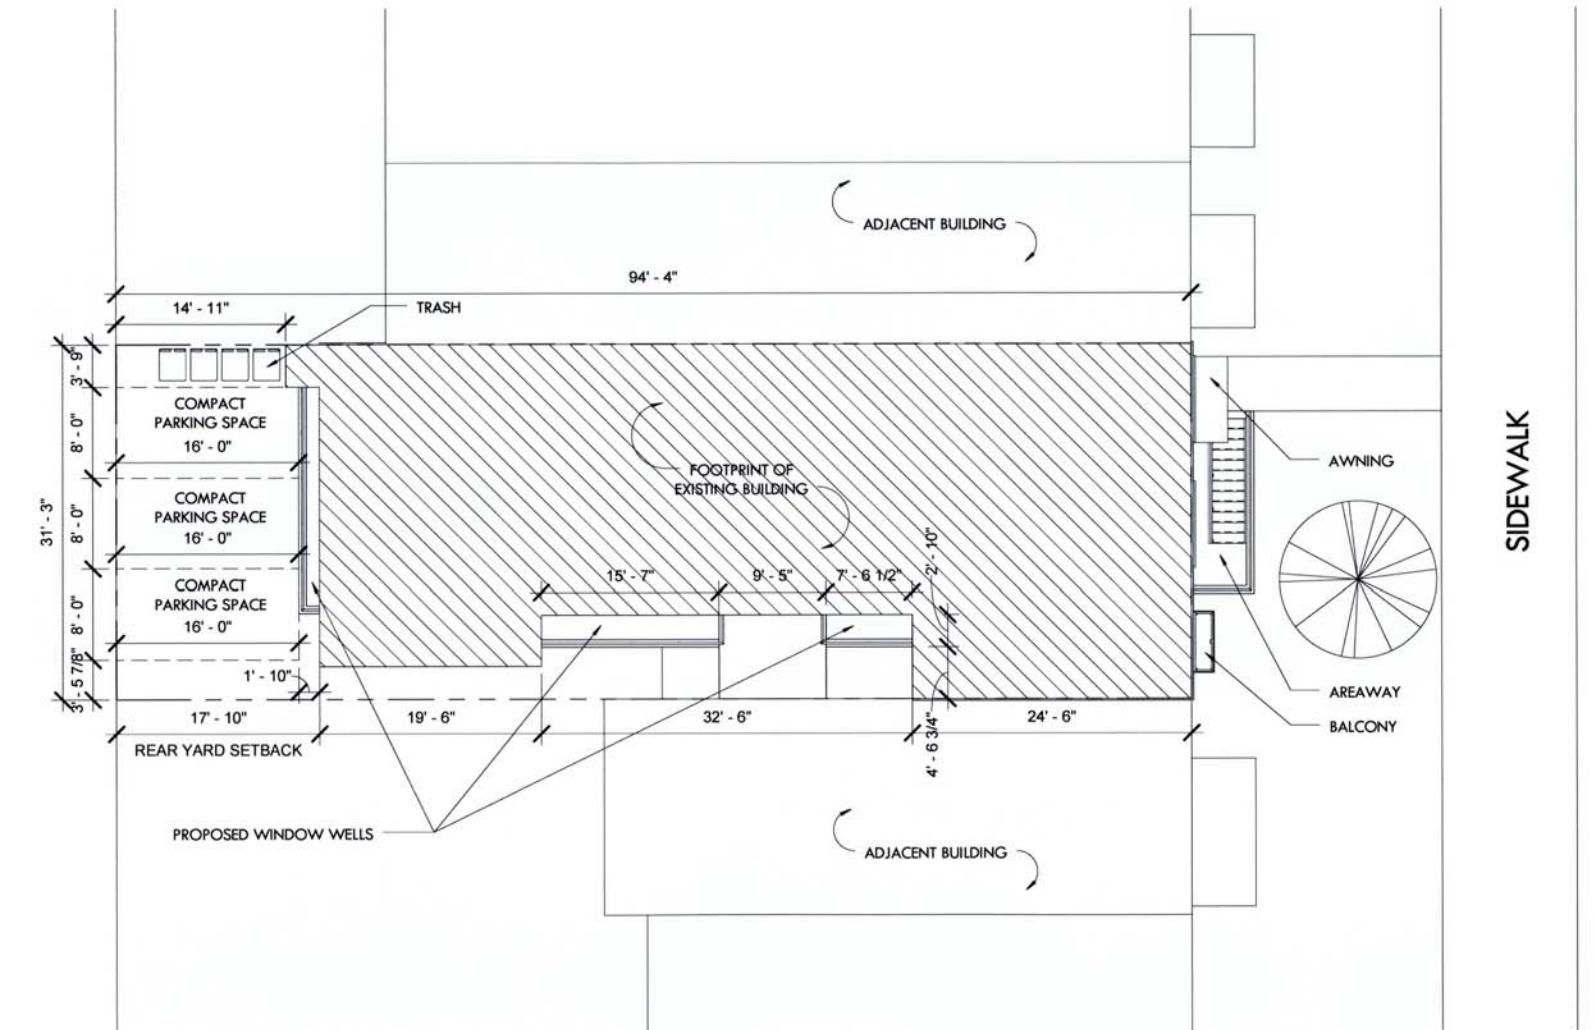


1 PR SITE PLAN
PR3.1 3/32" = 1'-0"



EXISTING WALL
NEW WALL

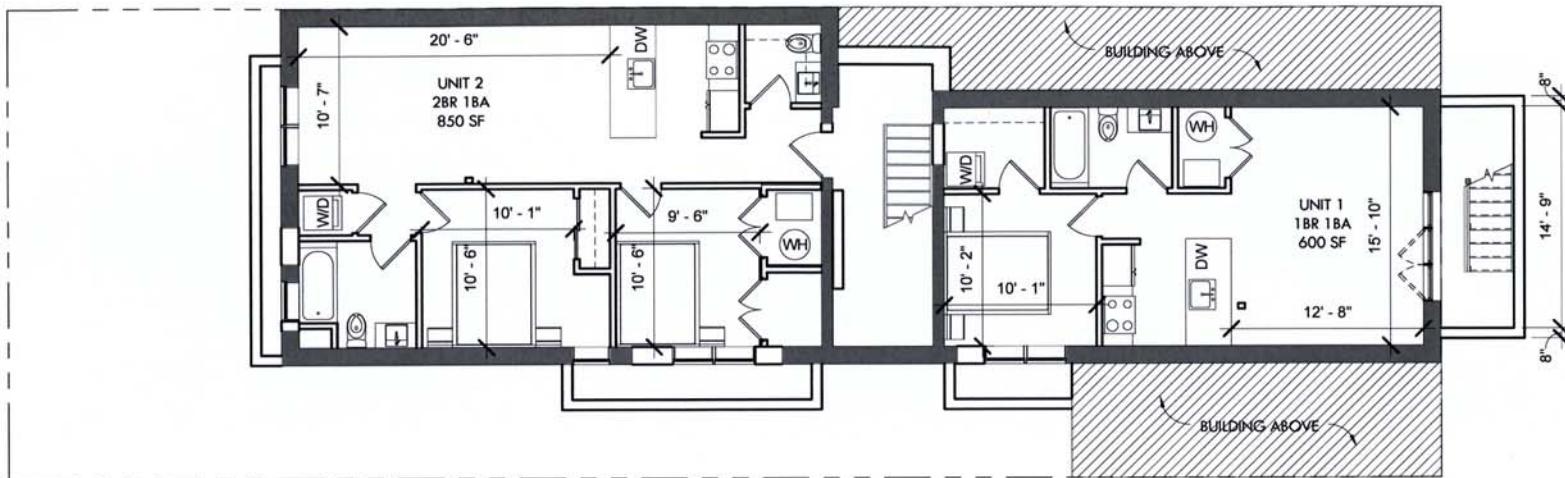

1 PR 00 CELLAR
PR3.2 1/8" = 1'-0"

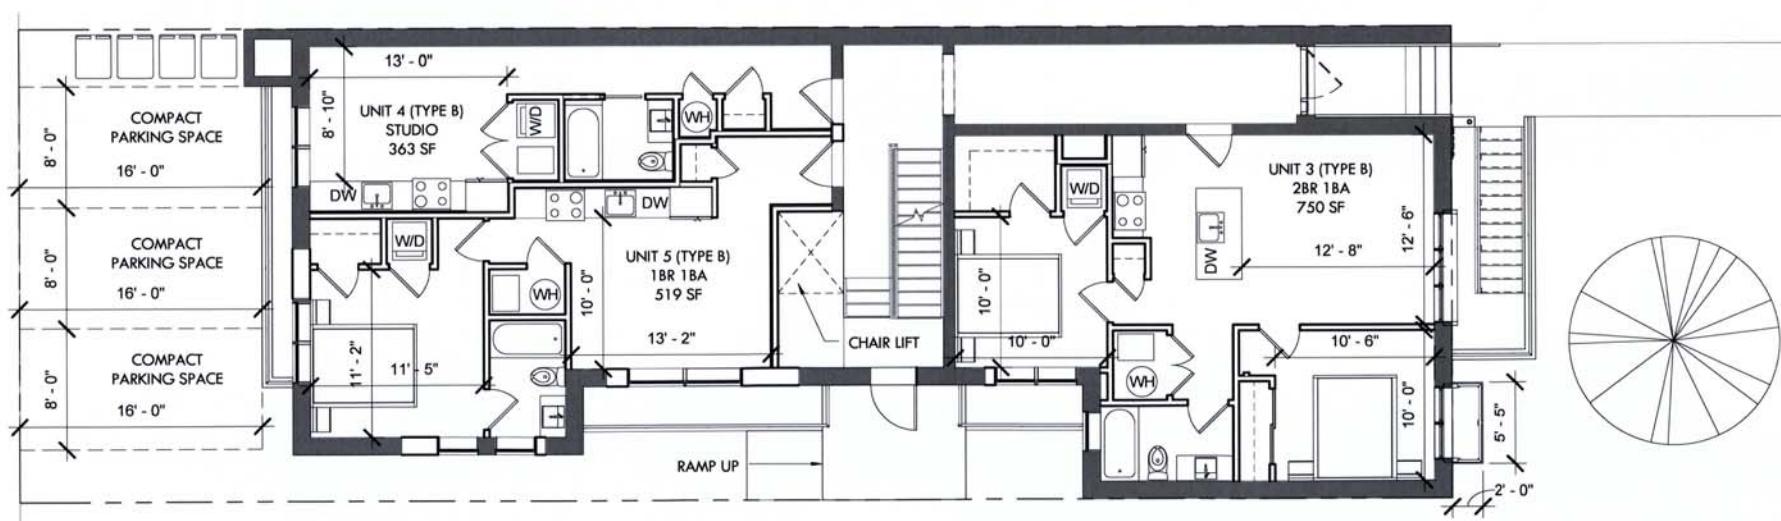

2 PR 01 FIRST LEVEL
PR3.2 1/8" = 1'-0"




EXISTING WALL
NEW WALL




1 PR 02 SECOND LEVEL
PR3.3 1/8" = 1'-0"



EXISTING WALL
NEW WALL

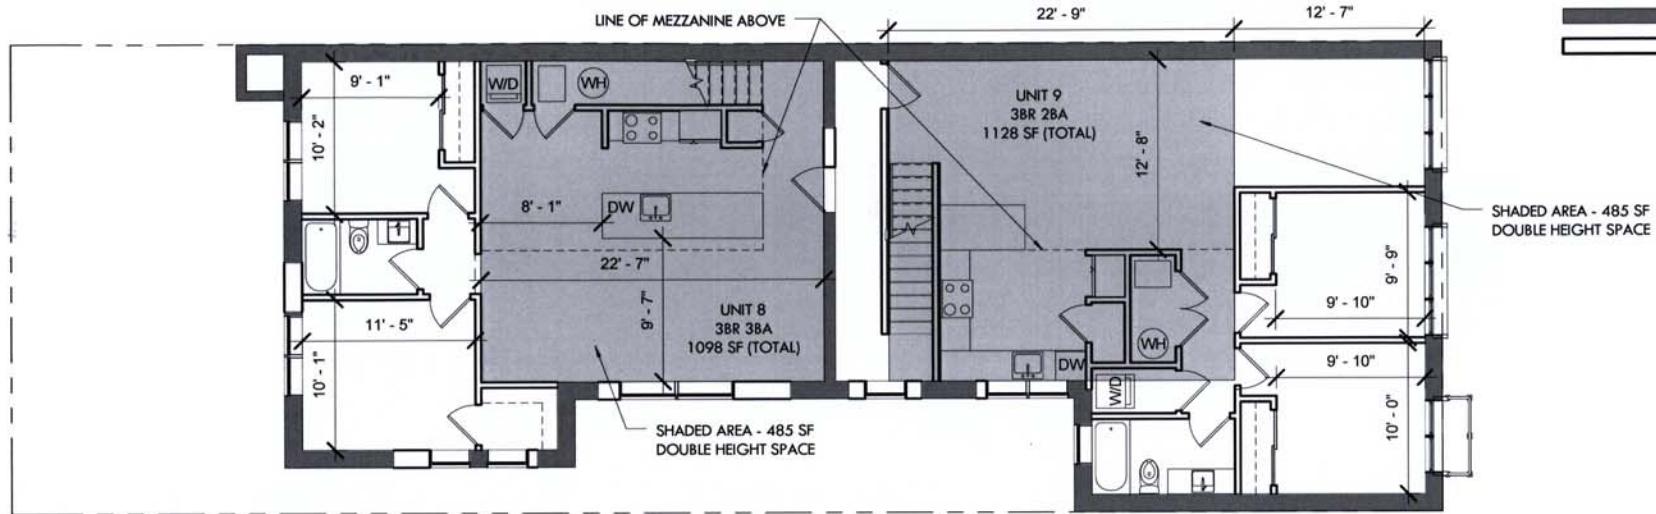

1 PR 03 THIRD LEVEL
PR3.4 1/8" = 1'-0"

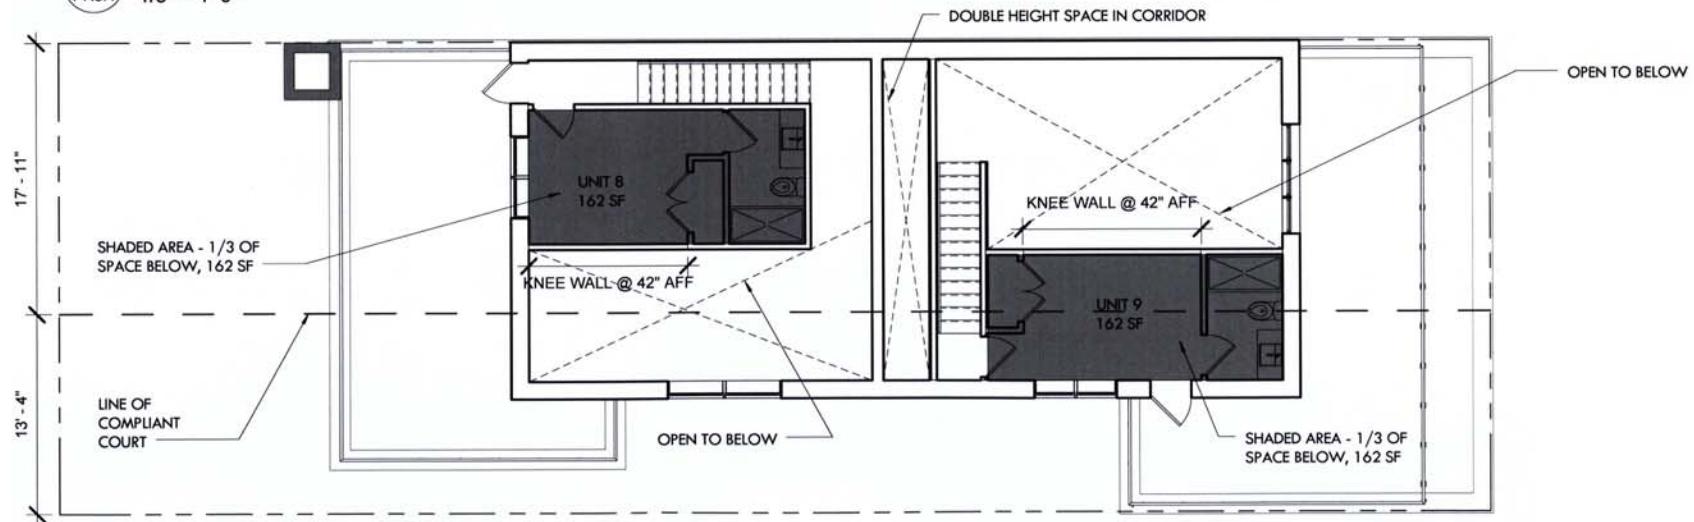

2 PR 04 MEZZANINE
PR3.4 1/8" = 1'-0"