

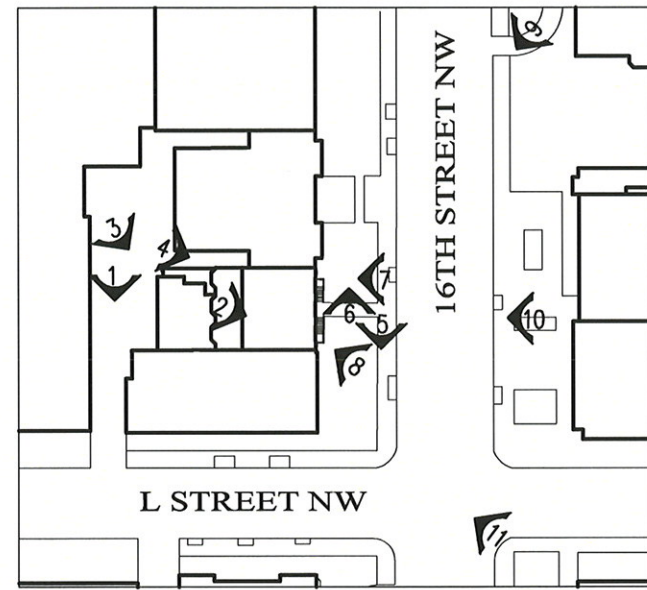


PHOTO KEY



11



10



9



8



7



6



5



4



3



2



1

EXISTING CONDITIONS PHOTOS

1108 16th ST NW
Washington DC

NOVEMBER 2014 BZA SUBMITTAL

**N NELSON
ARCHITECTS**

1003 K STREET, NW
WASHINGTON, DC 20004
TEL 202.737.4800
© 2014 NELSON ARCHITECTS, P.C.

E1.1

Exhibit No. 30C2
Case No. 18866
District of Columbia
Department of Planning
2001




3. EXISTING CONDITION- VIEW FACING EAST ON 16TH STREET



2. EXISTING CONDITION-VIEW FACING WEST ON 16TH STREET



1. EXISTING CONDITION-VIEW FACING WEST ON 16TH STREET

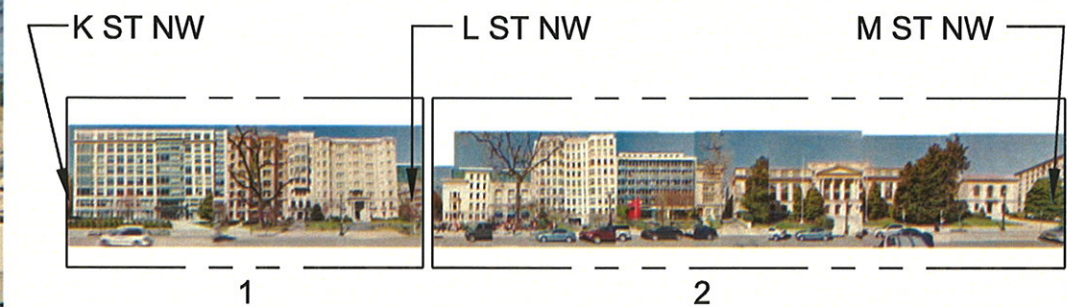

ELEVATION KEY

1108 16th ST NW
Washington DC

NOVEMBER 2014 BZA SUBMITTAL

N NELSON
ARCHITECTS

1003 K STREET, NW
WASHINGTON, DC 20001

TEL 202.737.4800

© 2014 NELSON ARCHITECTS, PC

E1.2



1016 16th St. NW



1020 16th St. NW



1026 16th St. NW



1701 16th St. NW



1801 16th St. NW



1135 16th St. NW



1125 16th St. NW



1200 16th St. NW



2000 16th St. NW



NATIONAL GEOGRAPHIC SOCIETY
16TH & M ST NW



1128 16th St. NW

16TH ST HISTORIC DISTRICT



1606 16th St. NW



1424 16th St. NW

1108 16th ST NW
Washington DC



NELSON
ARCHITECTS


1003 K STREET, NW
WASHINGTON, DC 20001

TEL 202.737.4800

© 2014 NELSON ARCHITECTS, PC

NOVEMBER 2014 BZA SUBMITTAL

E1.3

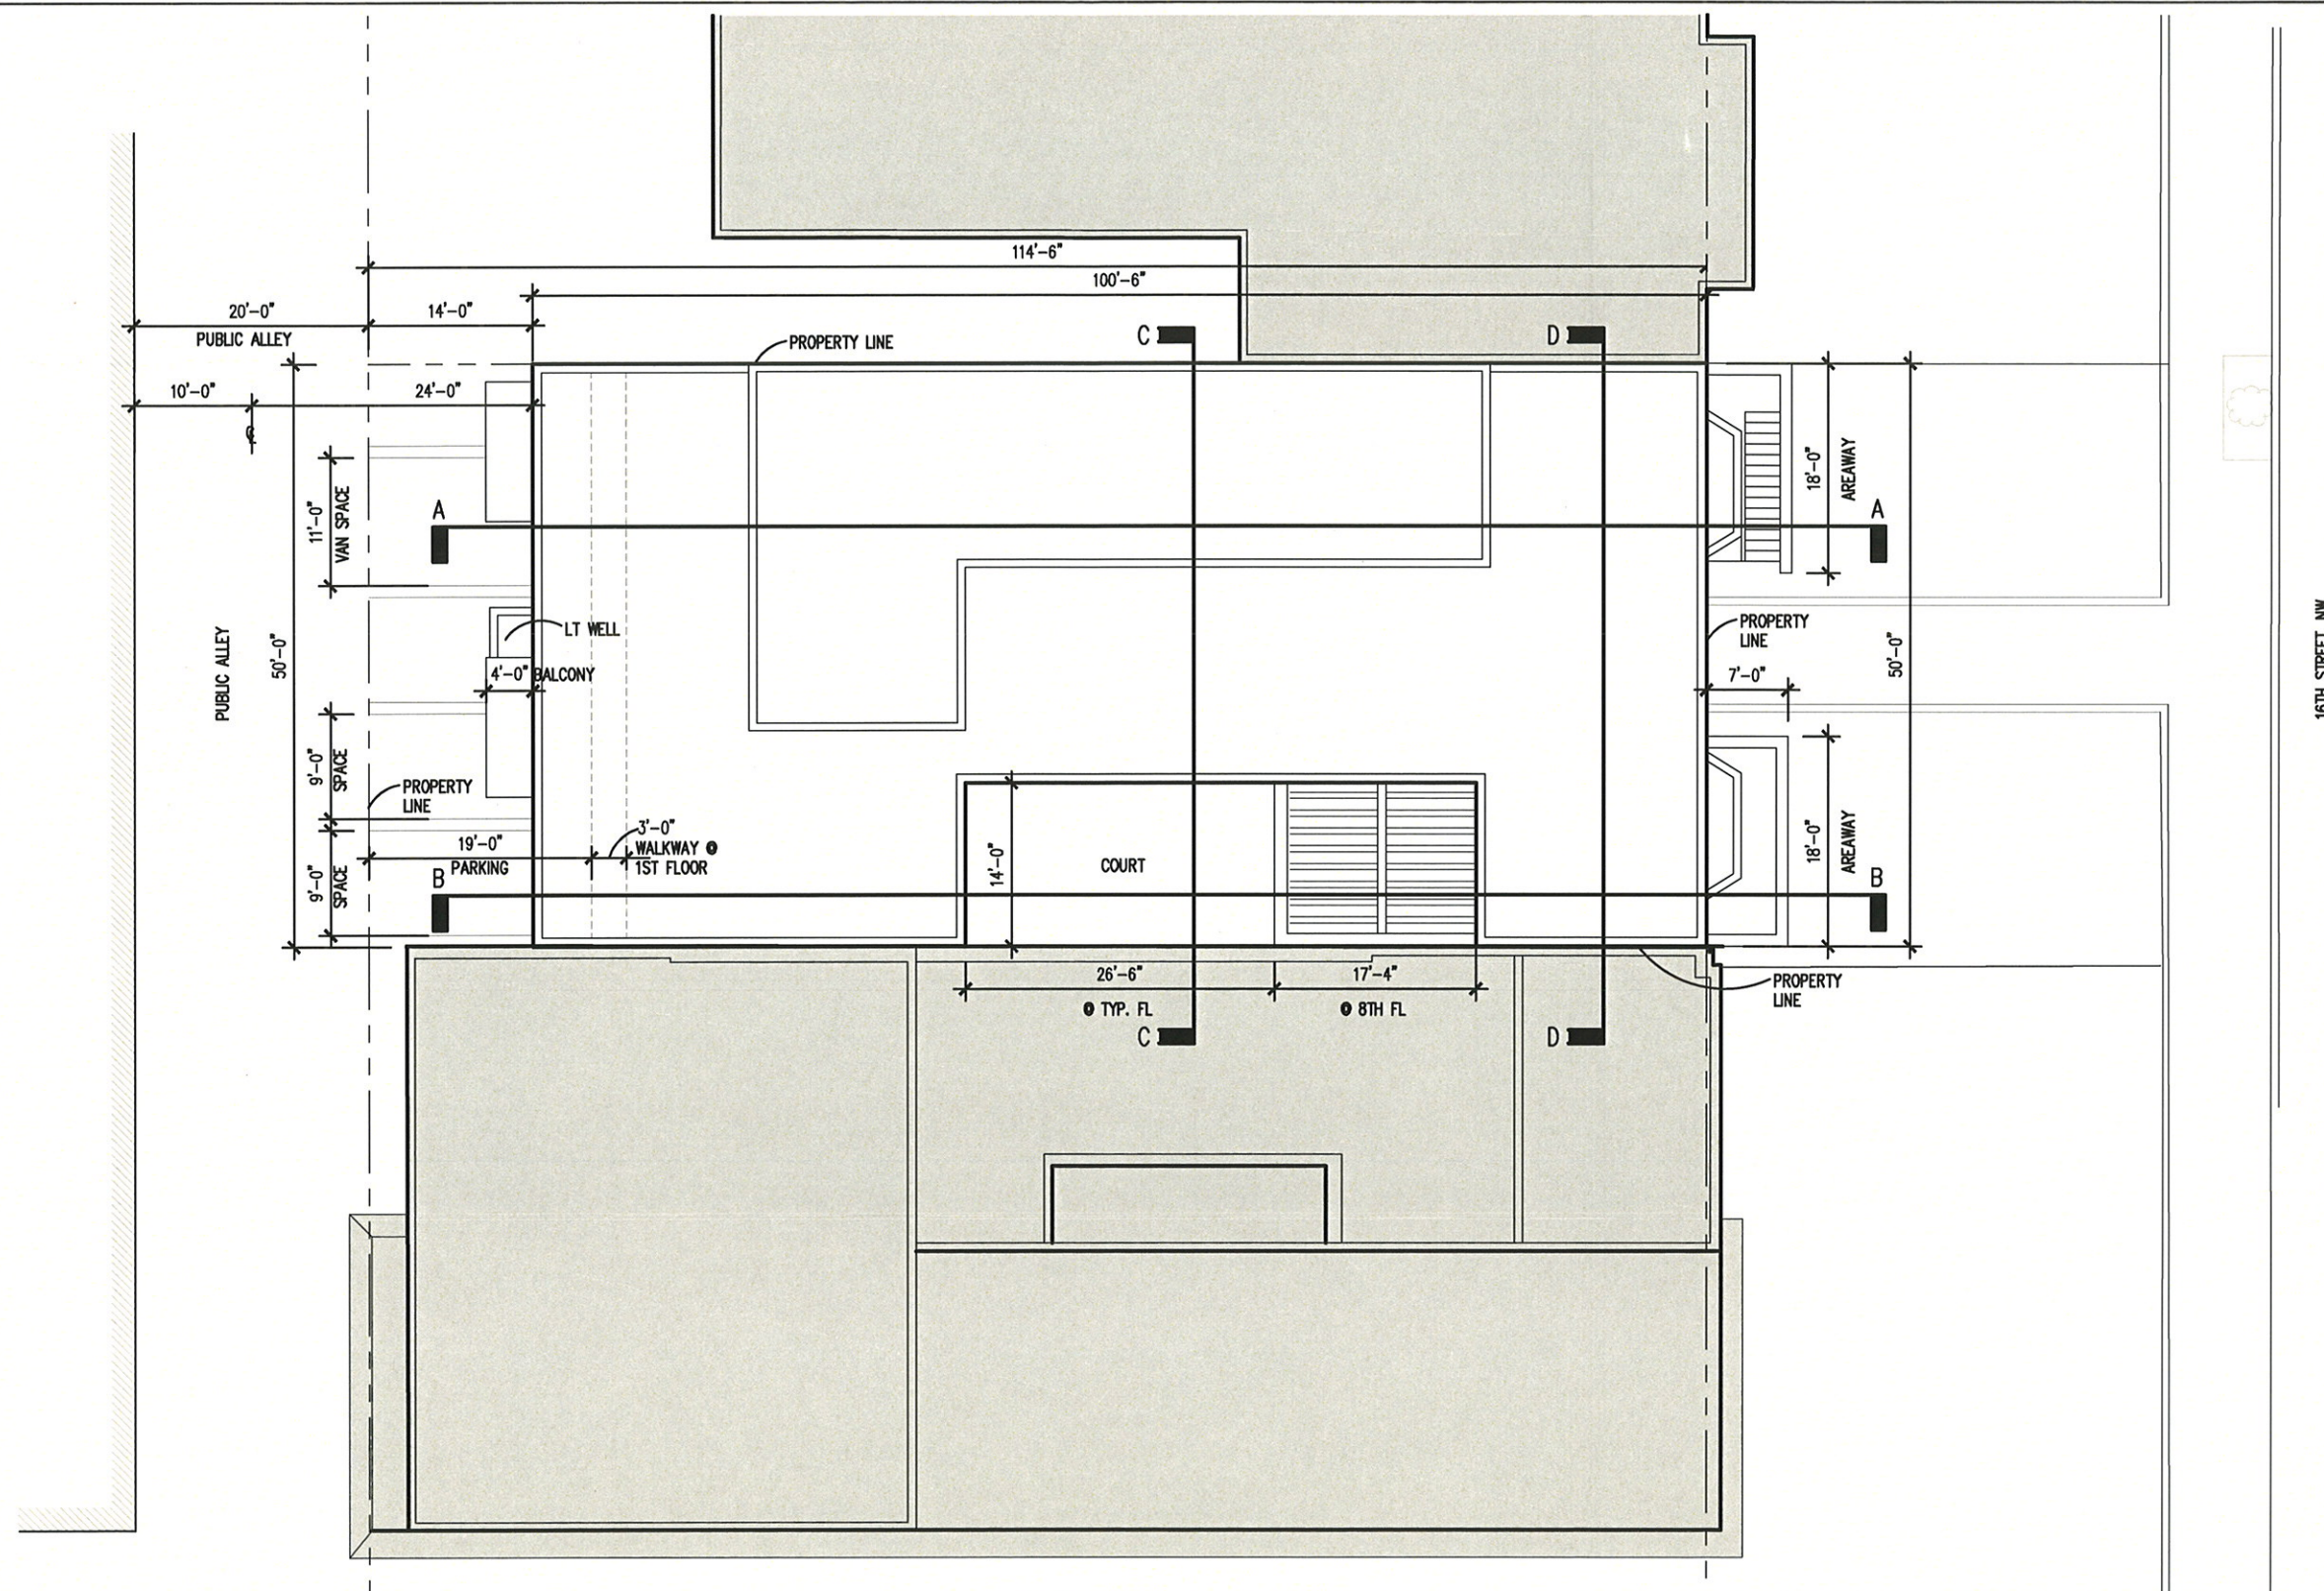

PROPOSED ARCHITECTURAL SITE PLAN

1/16" = 1'-0"



1108 16th ST NW
Washington DC

NOVEMBER 2014 BZA SUBMITTAL

N NELSON
ARCHITECTS


1003 K STREET, NW
WASHINGTON, DC 20001

TEL 202.737.4800

© 2014 NELSON ARCHITECTS, PC

A1.0



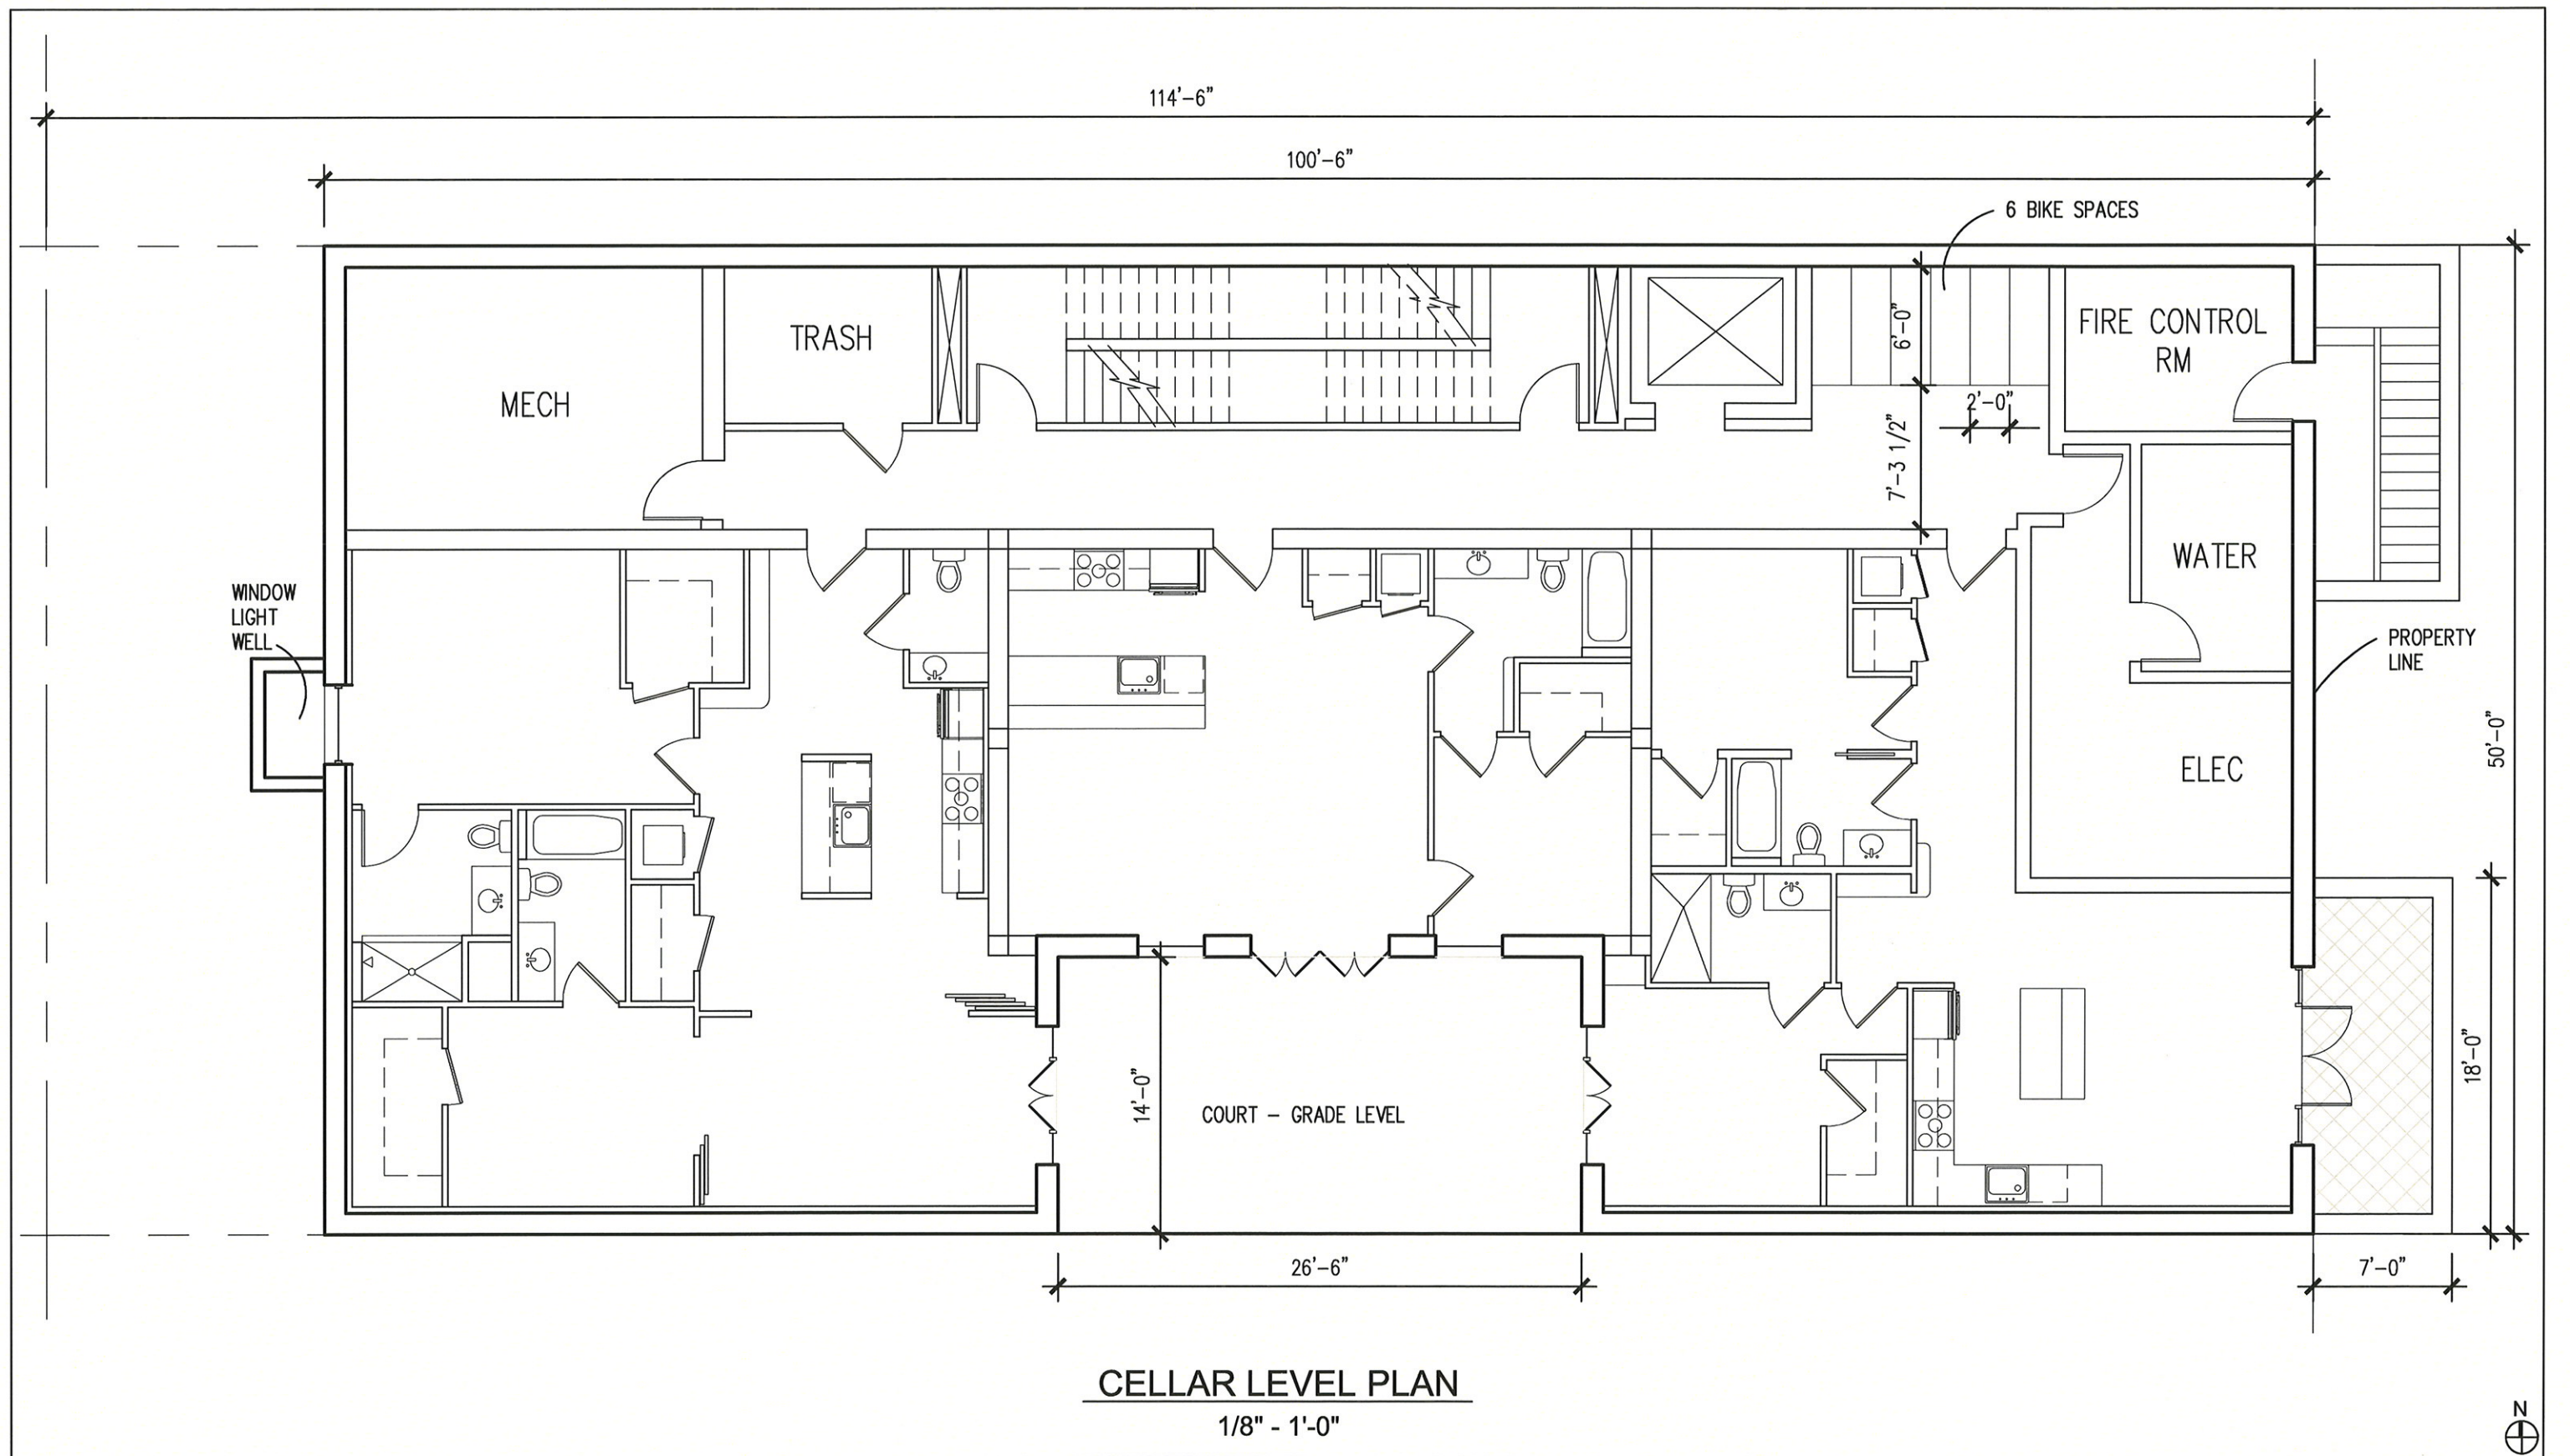

1108 16th ST NW
Washington DC

NOVEMBER 2014 BZA SUBMITTAL


N NELSON
ARCHITECTS

1003 K STREET, NW
WASHINGTON, DC 20001

TEL 202.737.4800

© 2014 NELSON ARCHITECTS, PC

A1.1

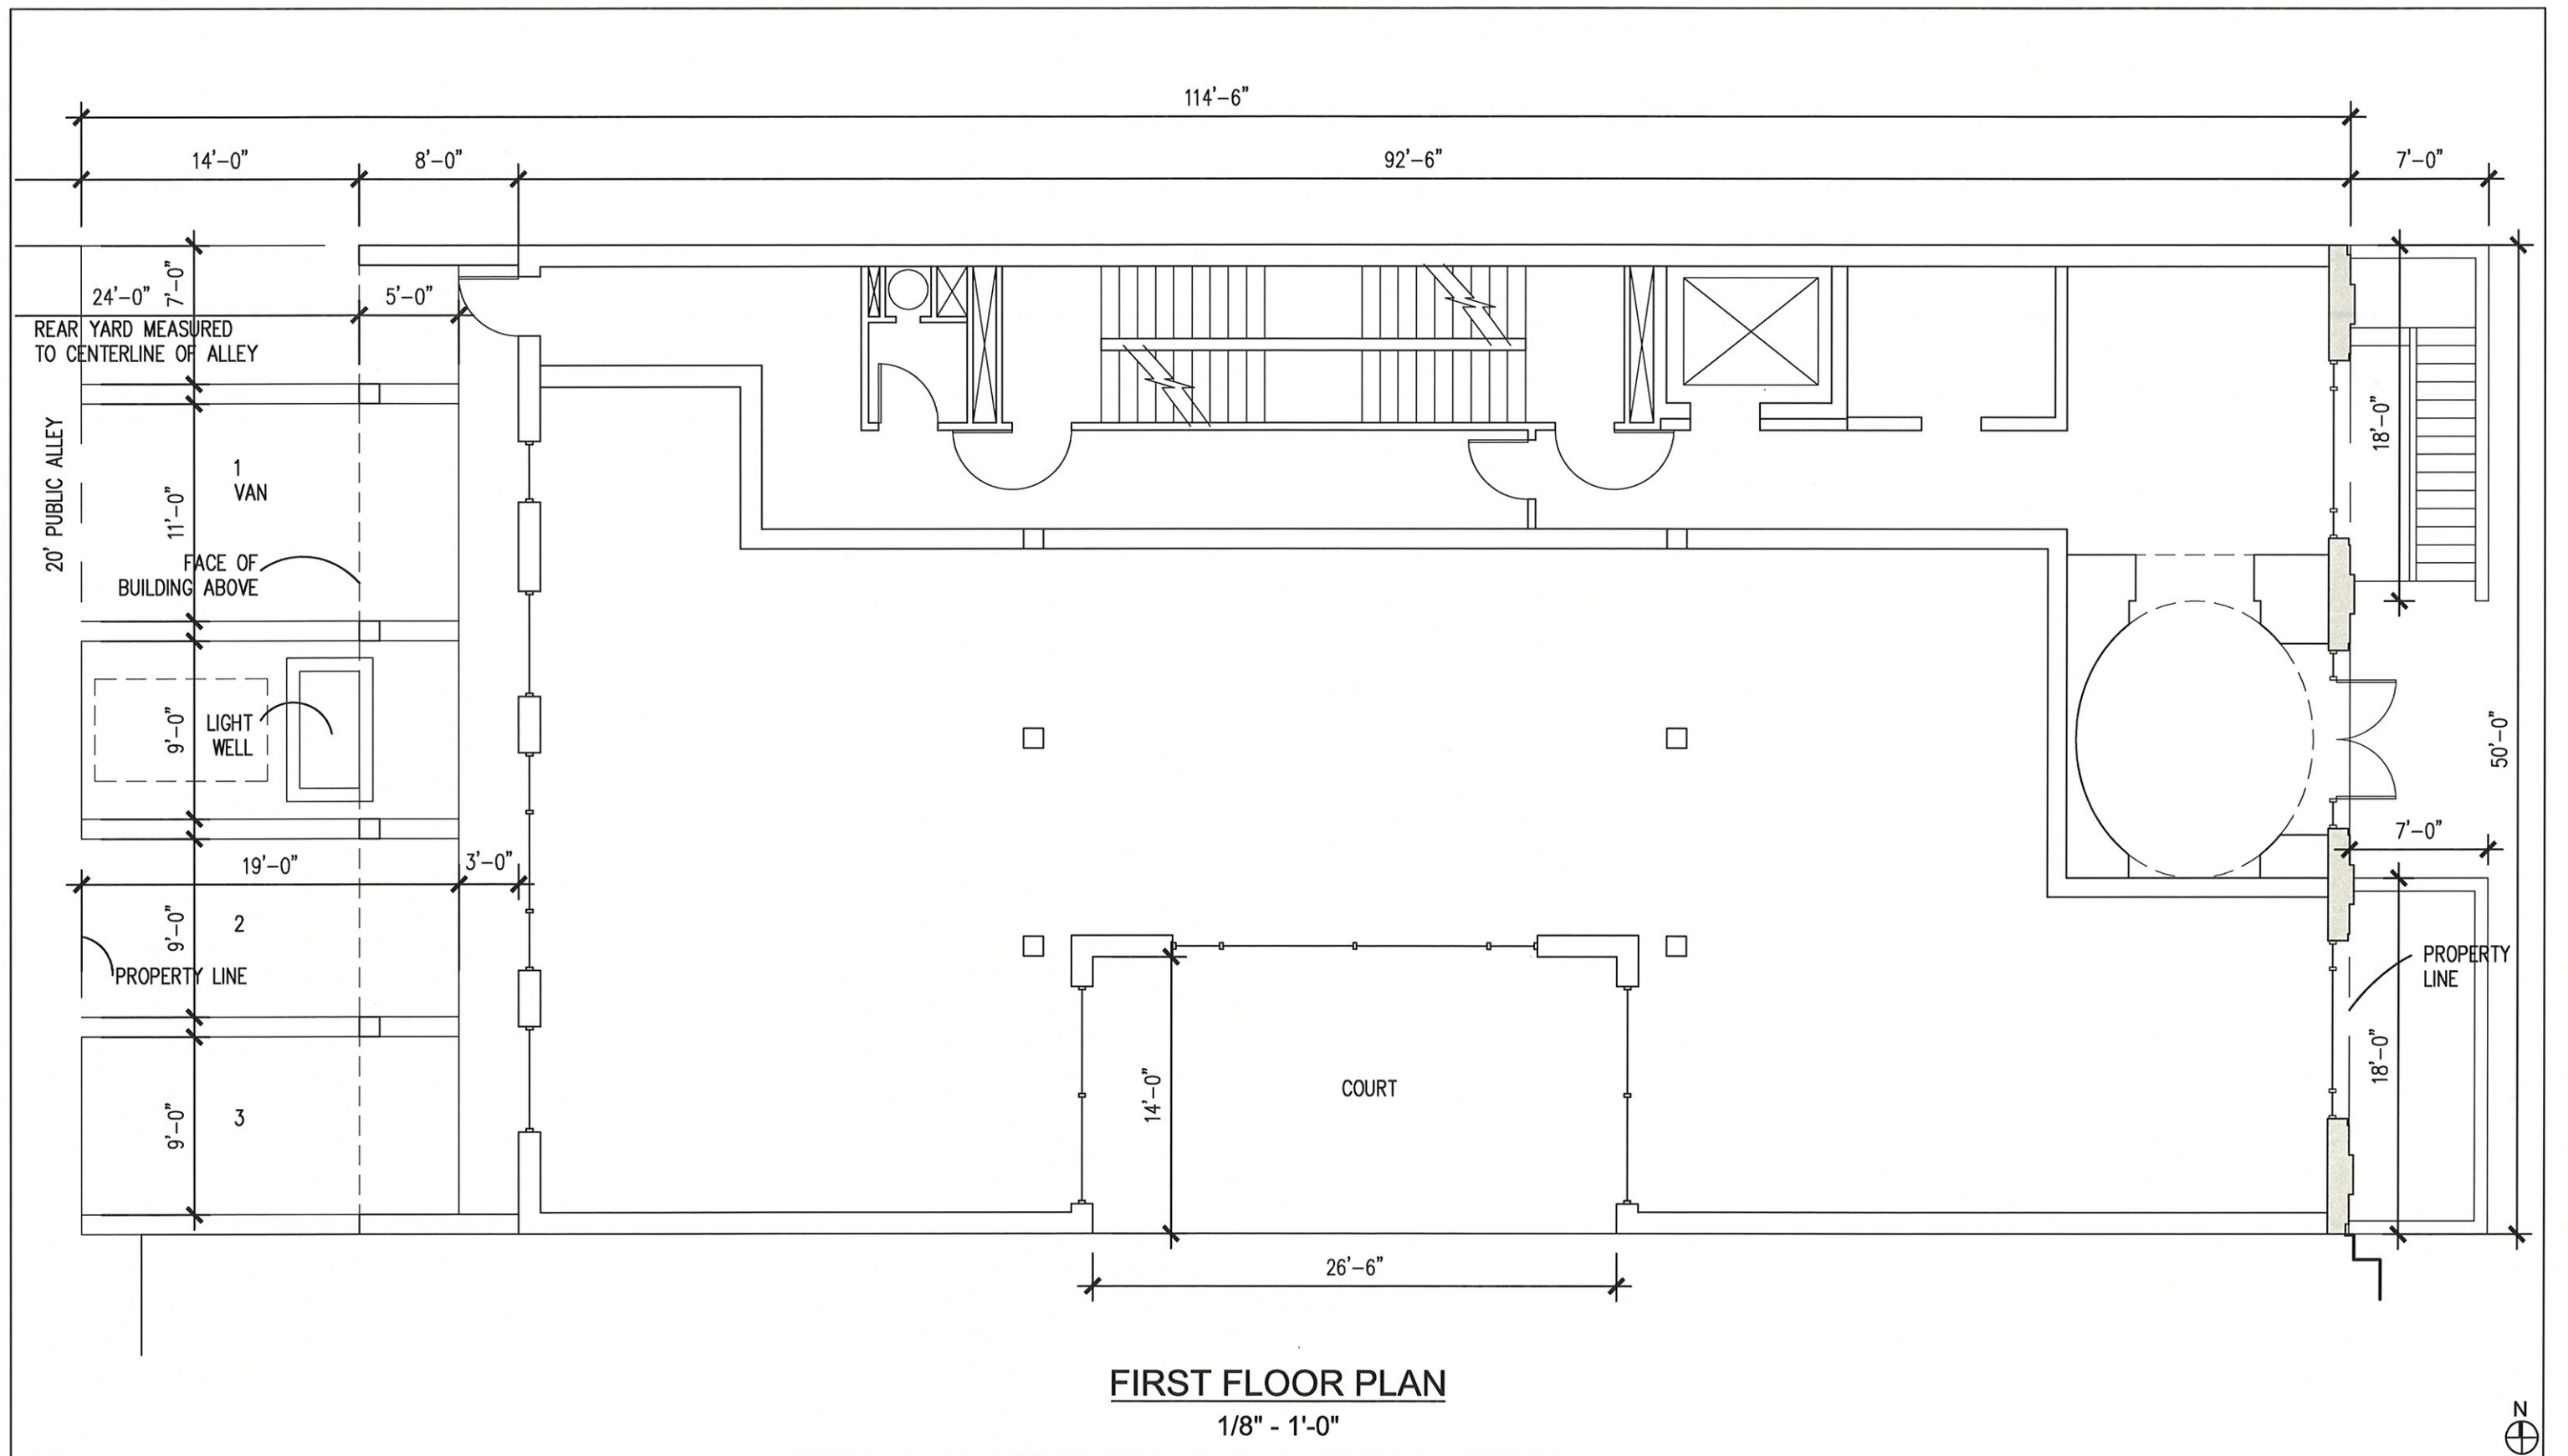

1108 16th ST NW
Washington DC

N NELSON
ARCHITECTS

1003 K STREET, NW
WASHINGTON, DC 20001

A1.2

TEL 202.737.4800

© 2014 NELSON ARCHITECTS, PC

NOVEMBER 2014 BZA SUBMITTAL