


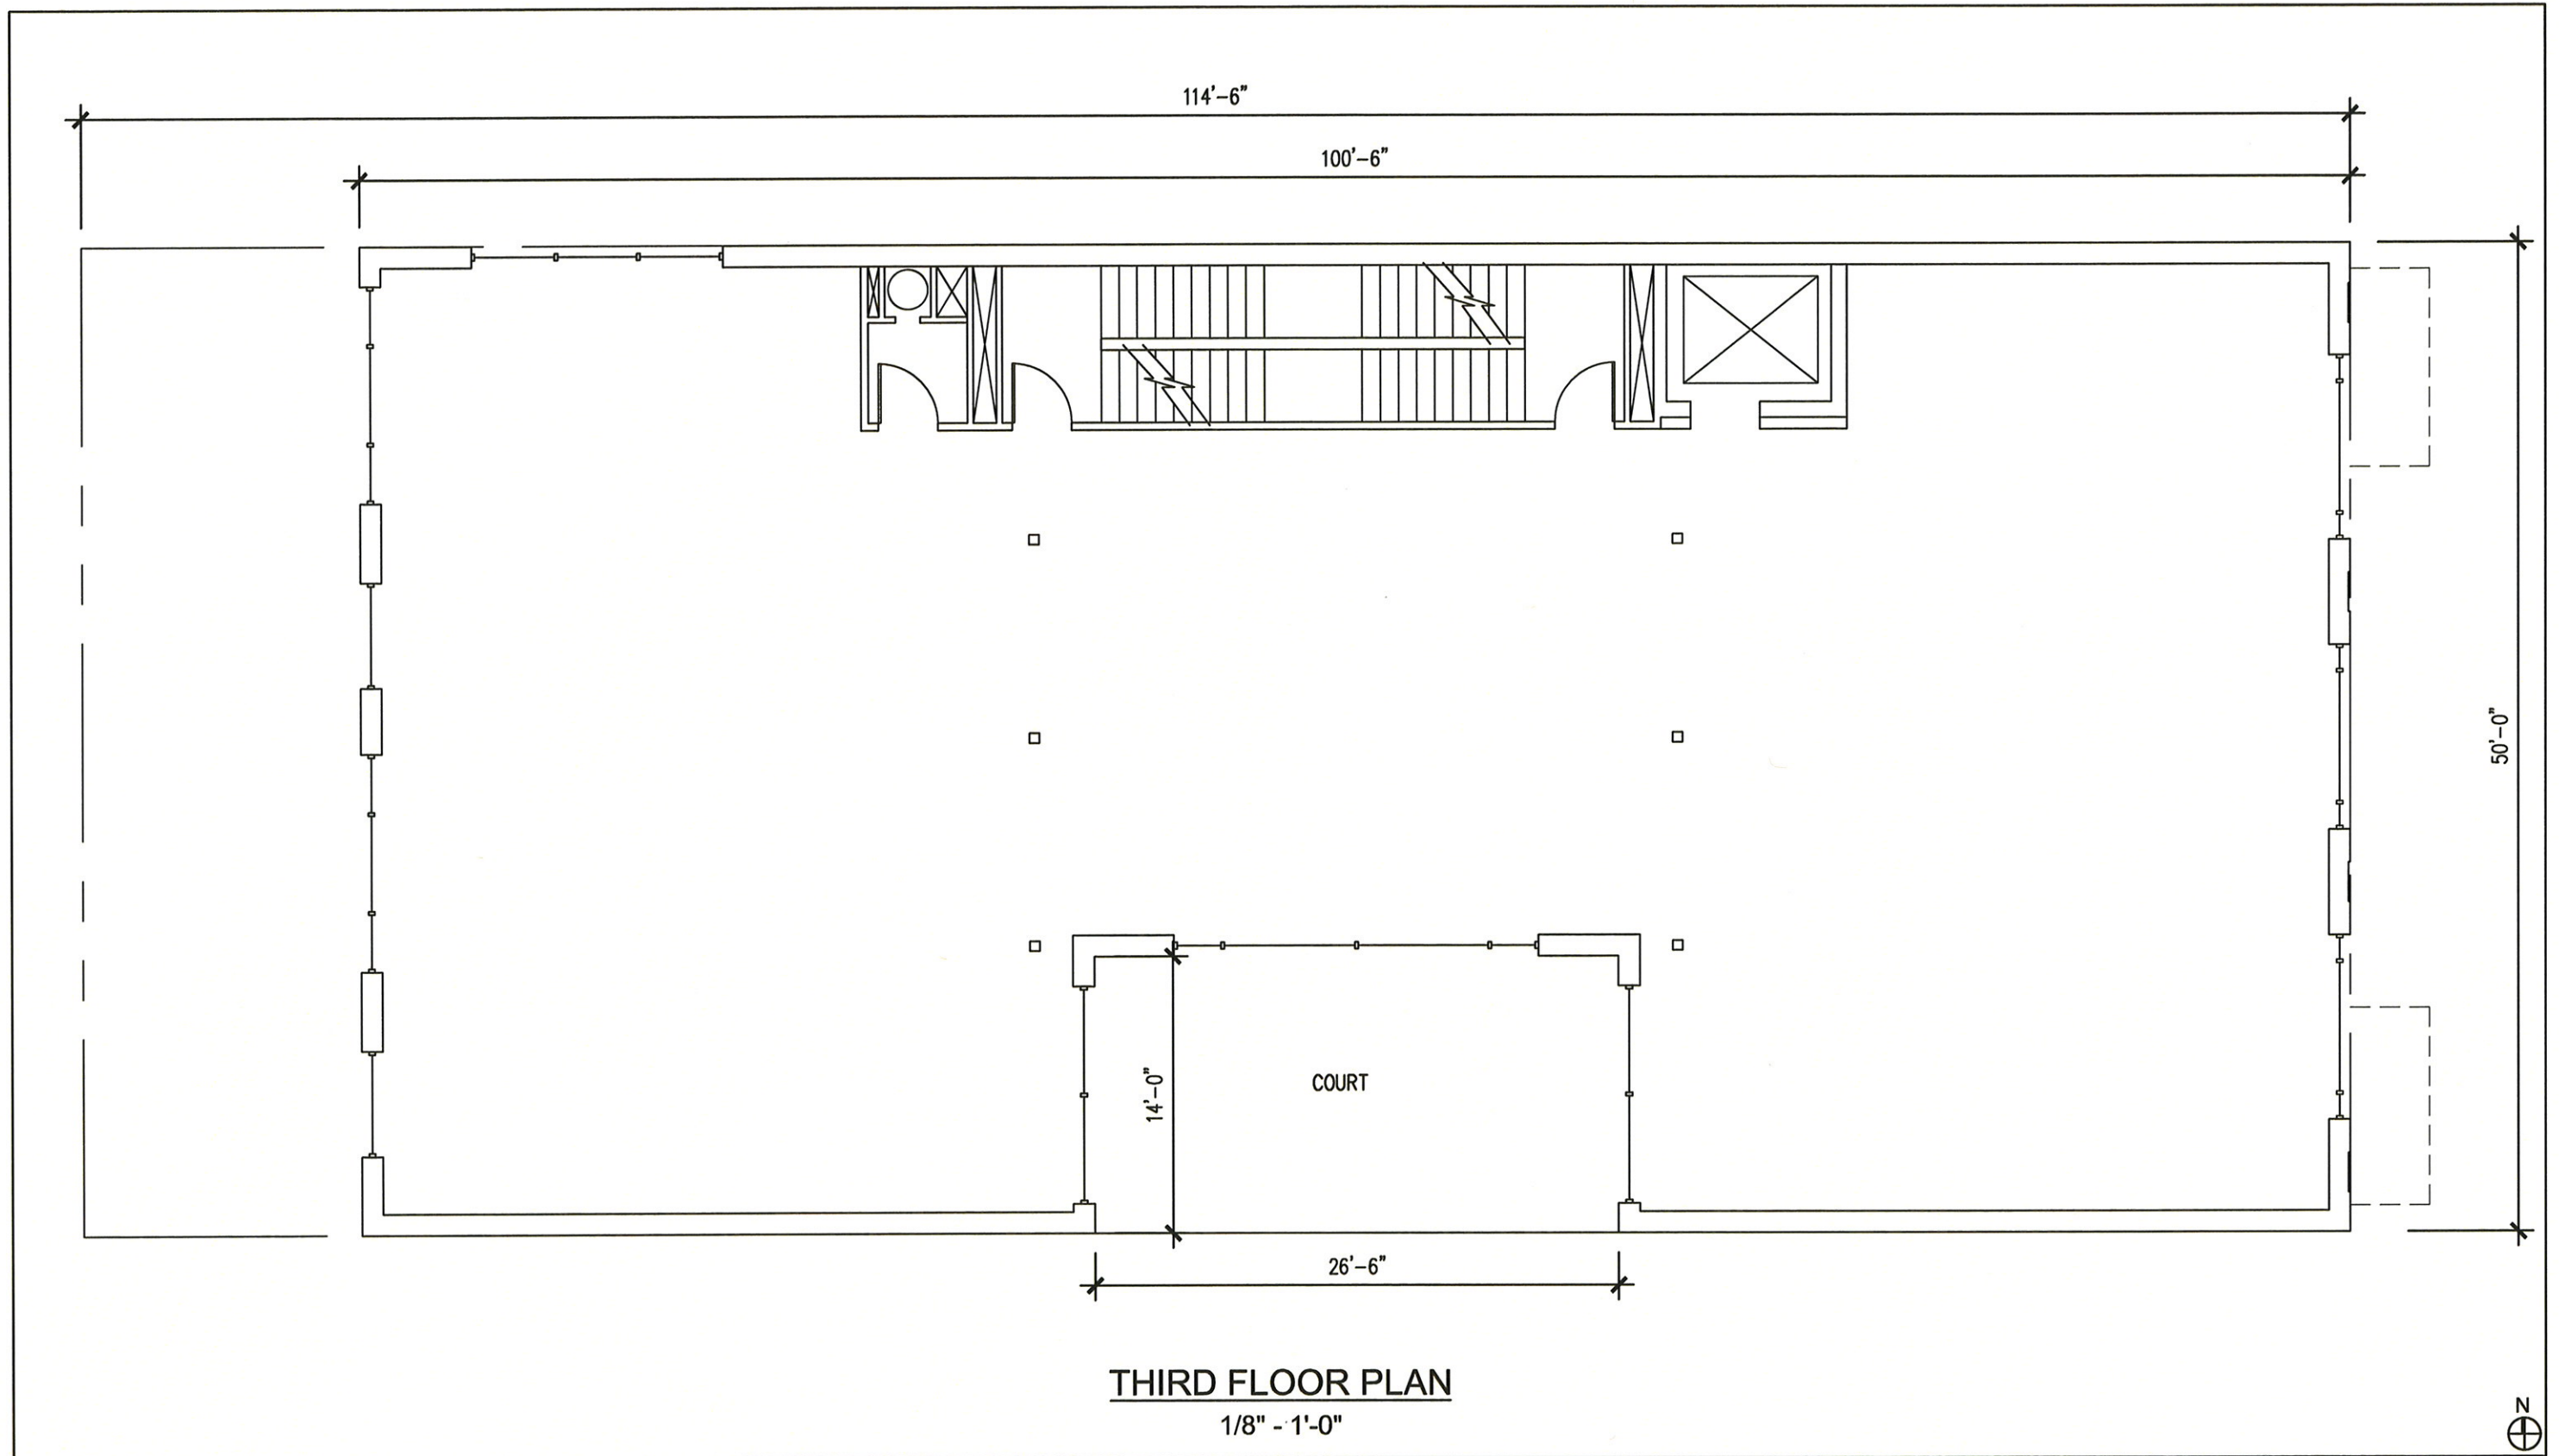

THIRD FLOOR PLAN
1/8" = 1'-0"



1108 16th ST NW
Washington DC

AUGUST 2014 BZA SUBMITTAL

**N NELSON
ARCHITECTS**


1003 K STREET, NW
WASHINGTON, DC 20001

TEL 202.737.4800

© 2014 NELSON ARCHITECTS, PC

A1.4

Board of Zoning Adjustment
District of Columbia
CASE NO.18866
EXHIBIT NO.7

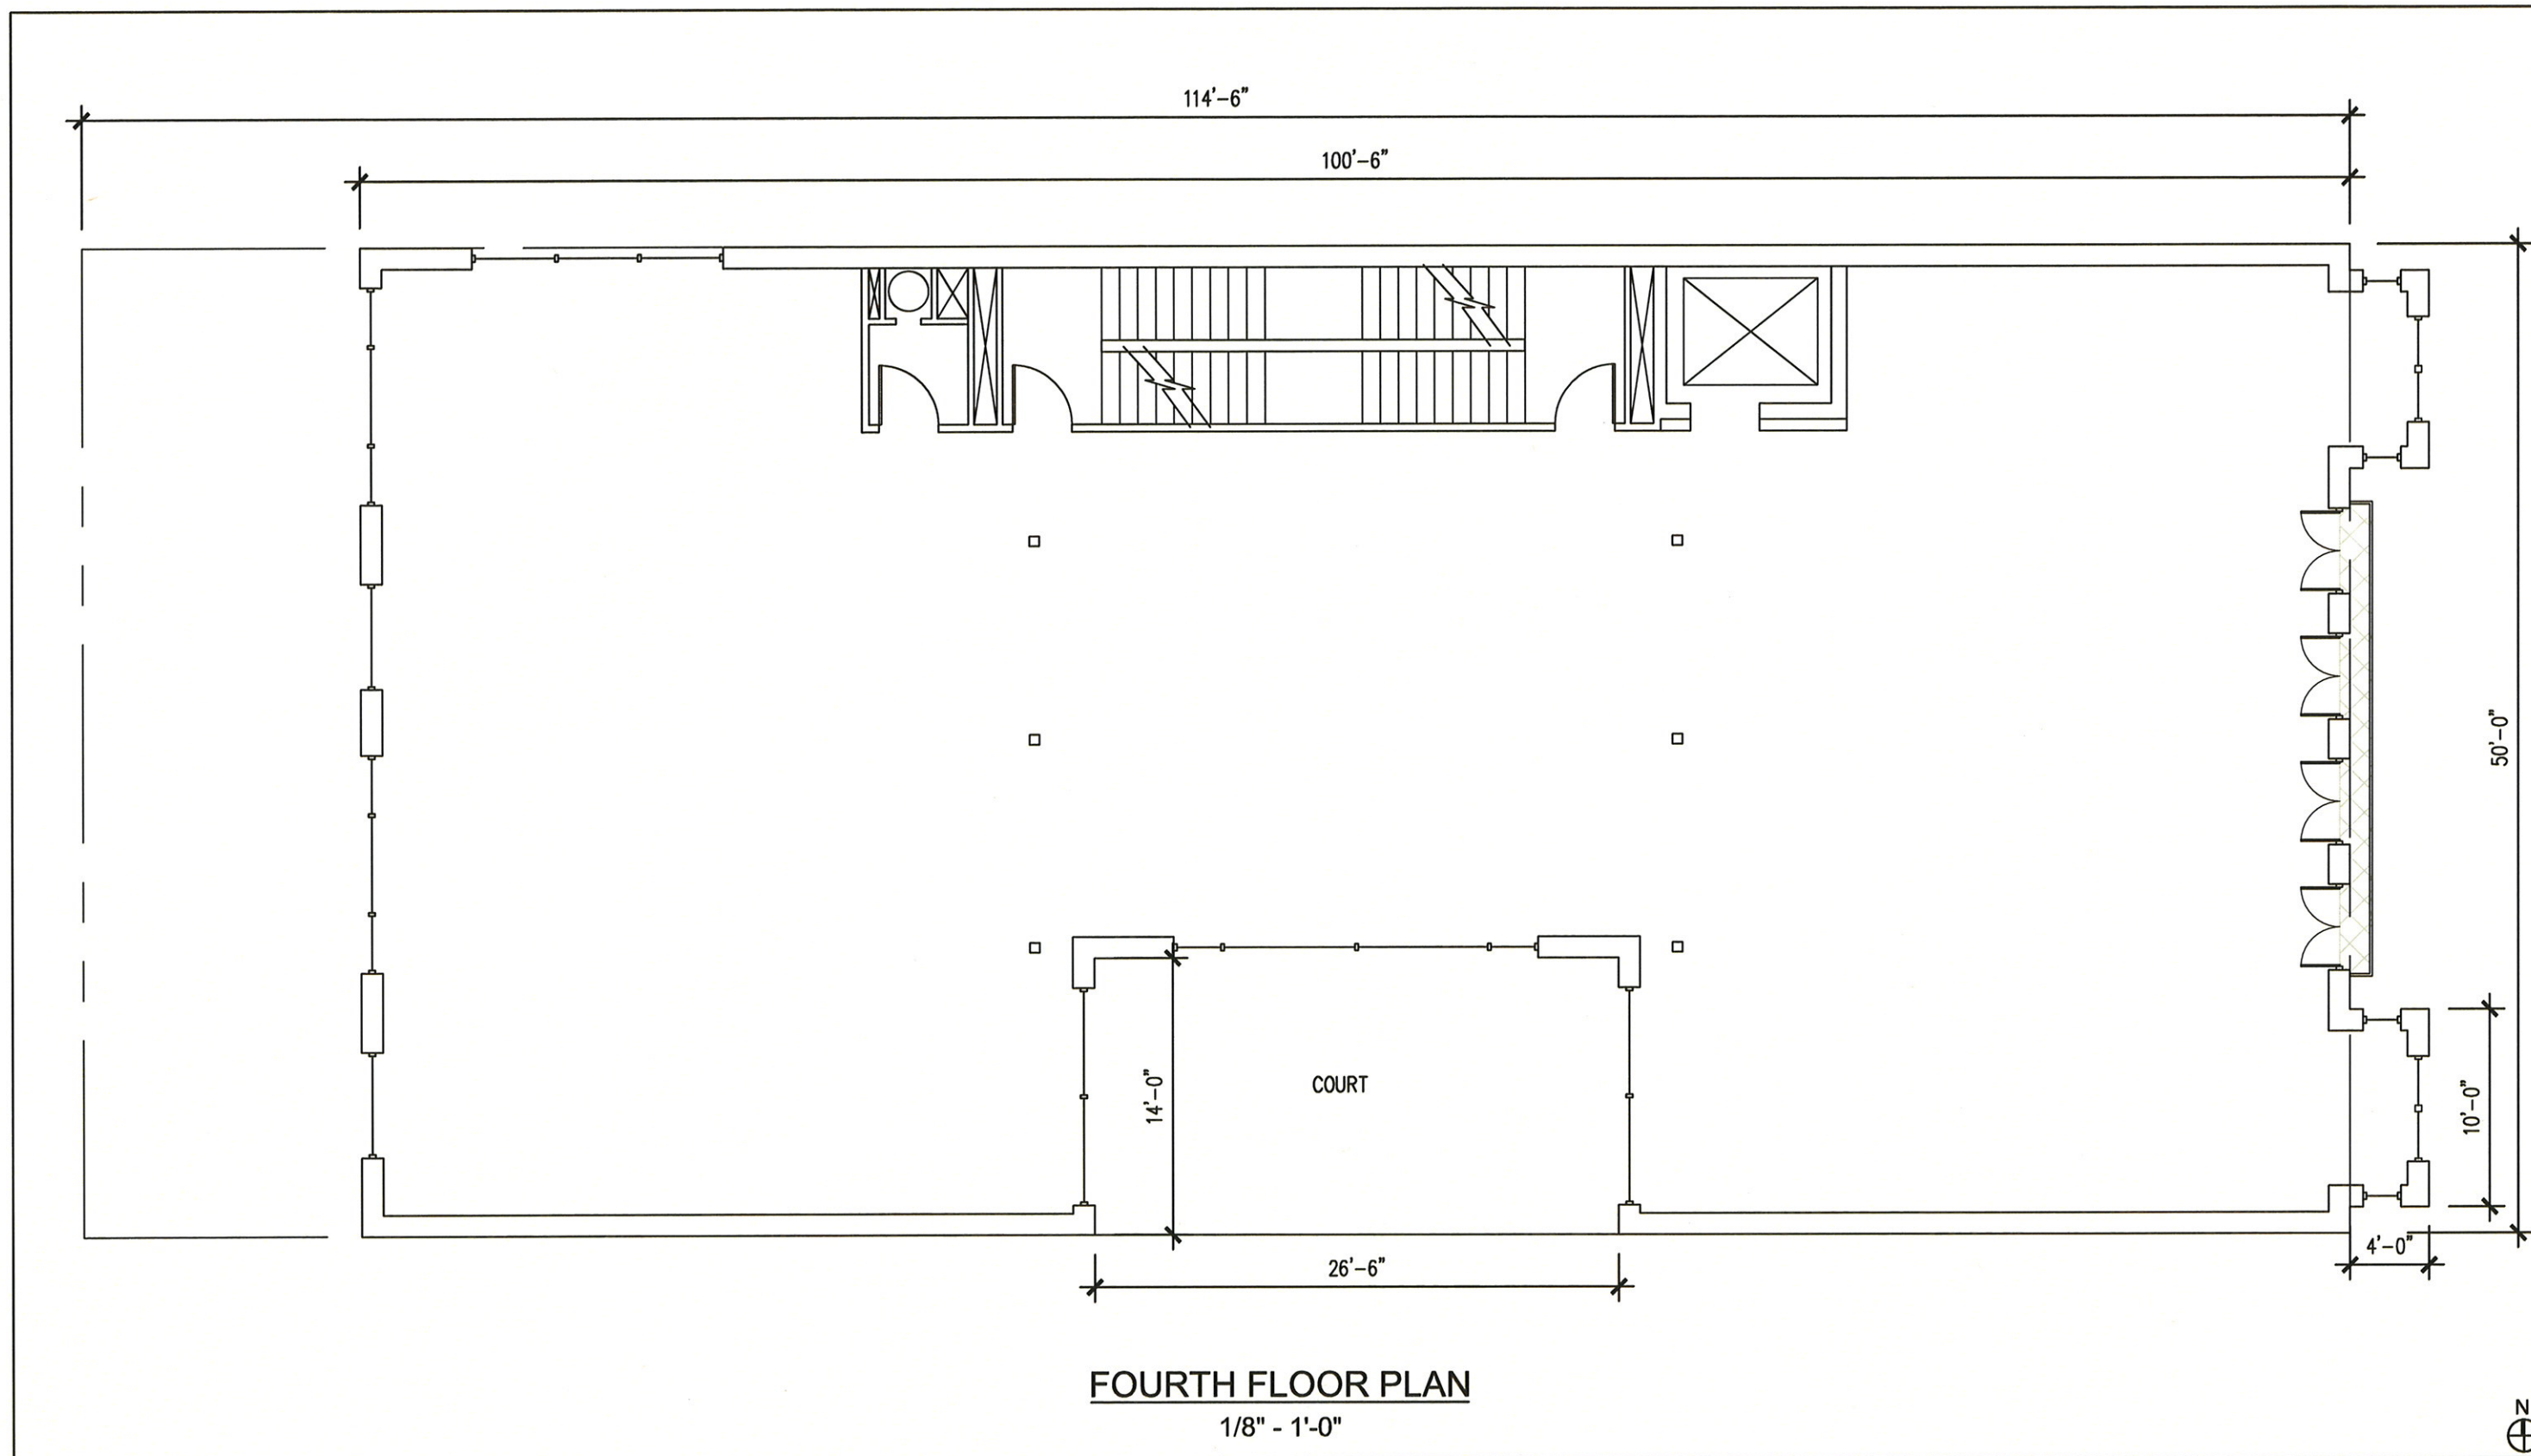

1108 16th ST NW
Washington DC

N NELSON
ARCHITECTS


1003 K STREET, NW
WASHINGTON, DC 20001

A1.5

TEL 202.737.4800

© 2014 NELSON ARCHITECTS, PC

AUGUST 2014 BZA SUBMITTAL

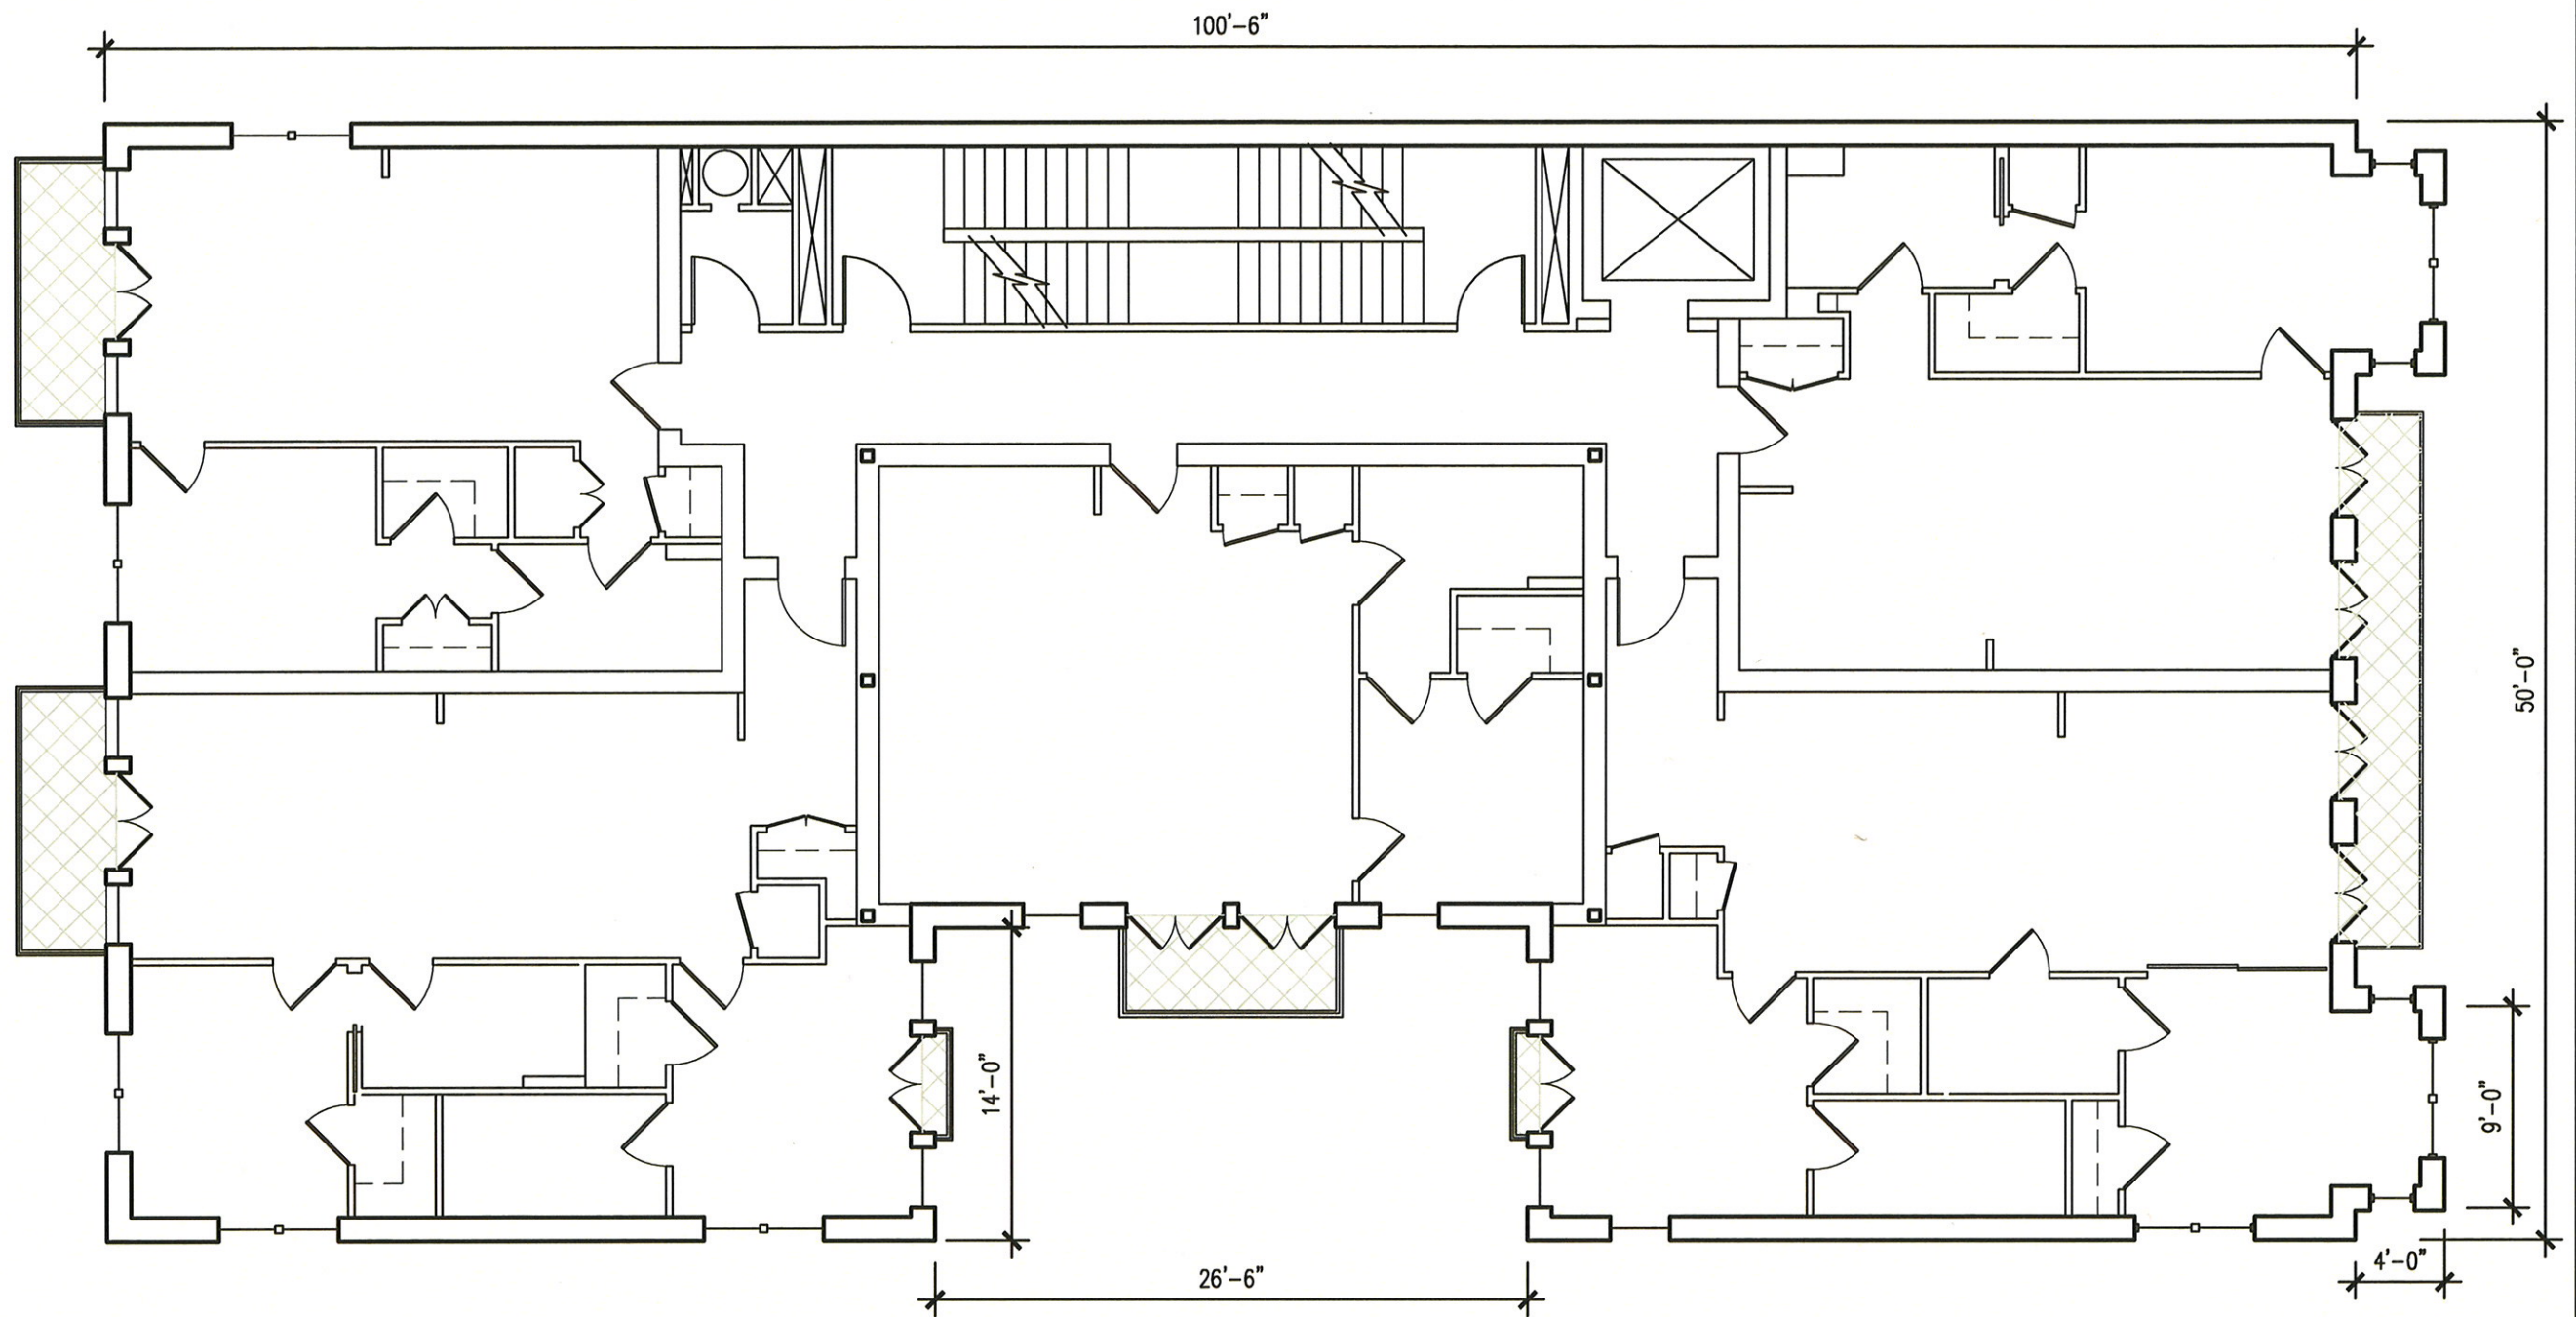

FIFTH - SEVENTH FLOOR PLANS

1/8" - 1'-0"



1108 16th ST NW
Washington DC

N NELSON
ARCHITECTS


1003 K STREET, NW
WASHINGTON, DC 20001

A1.6

TEL 202.737.4800

© 2014 NELSON ARCHITECTS, PC

AUGUST 2014 BZA SUBMITTAL

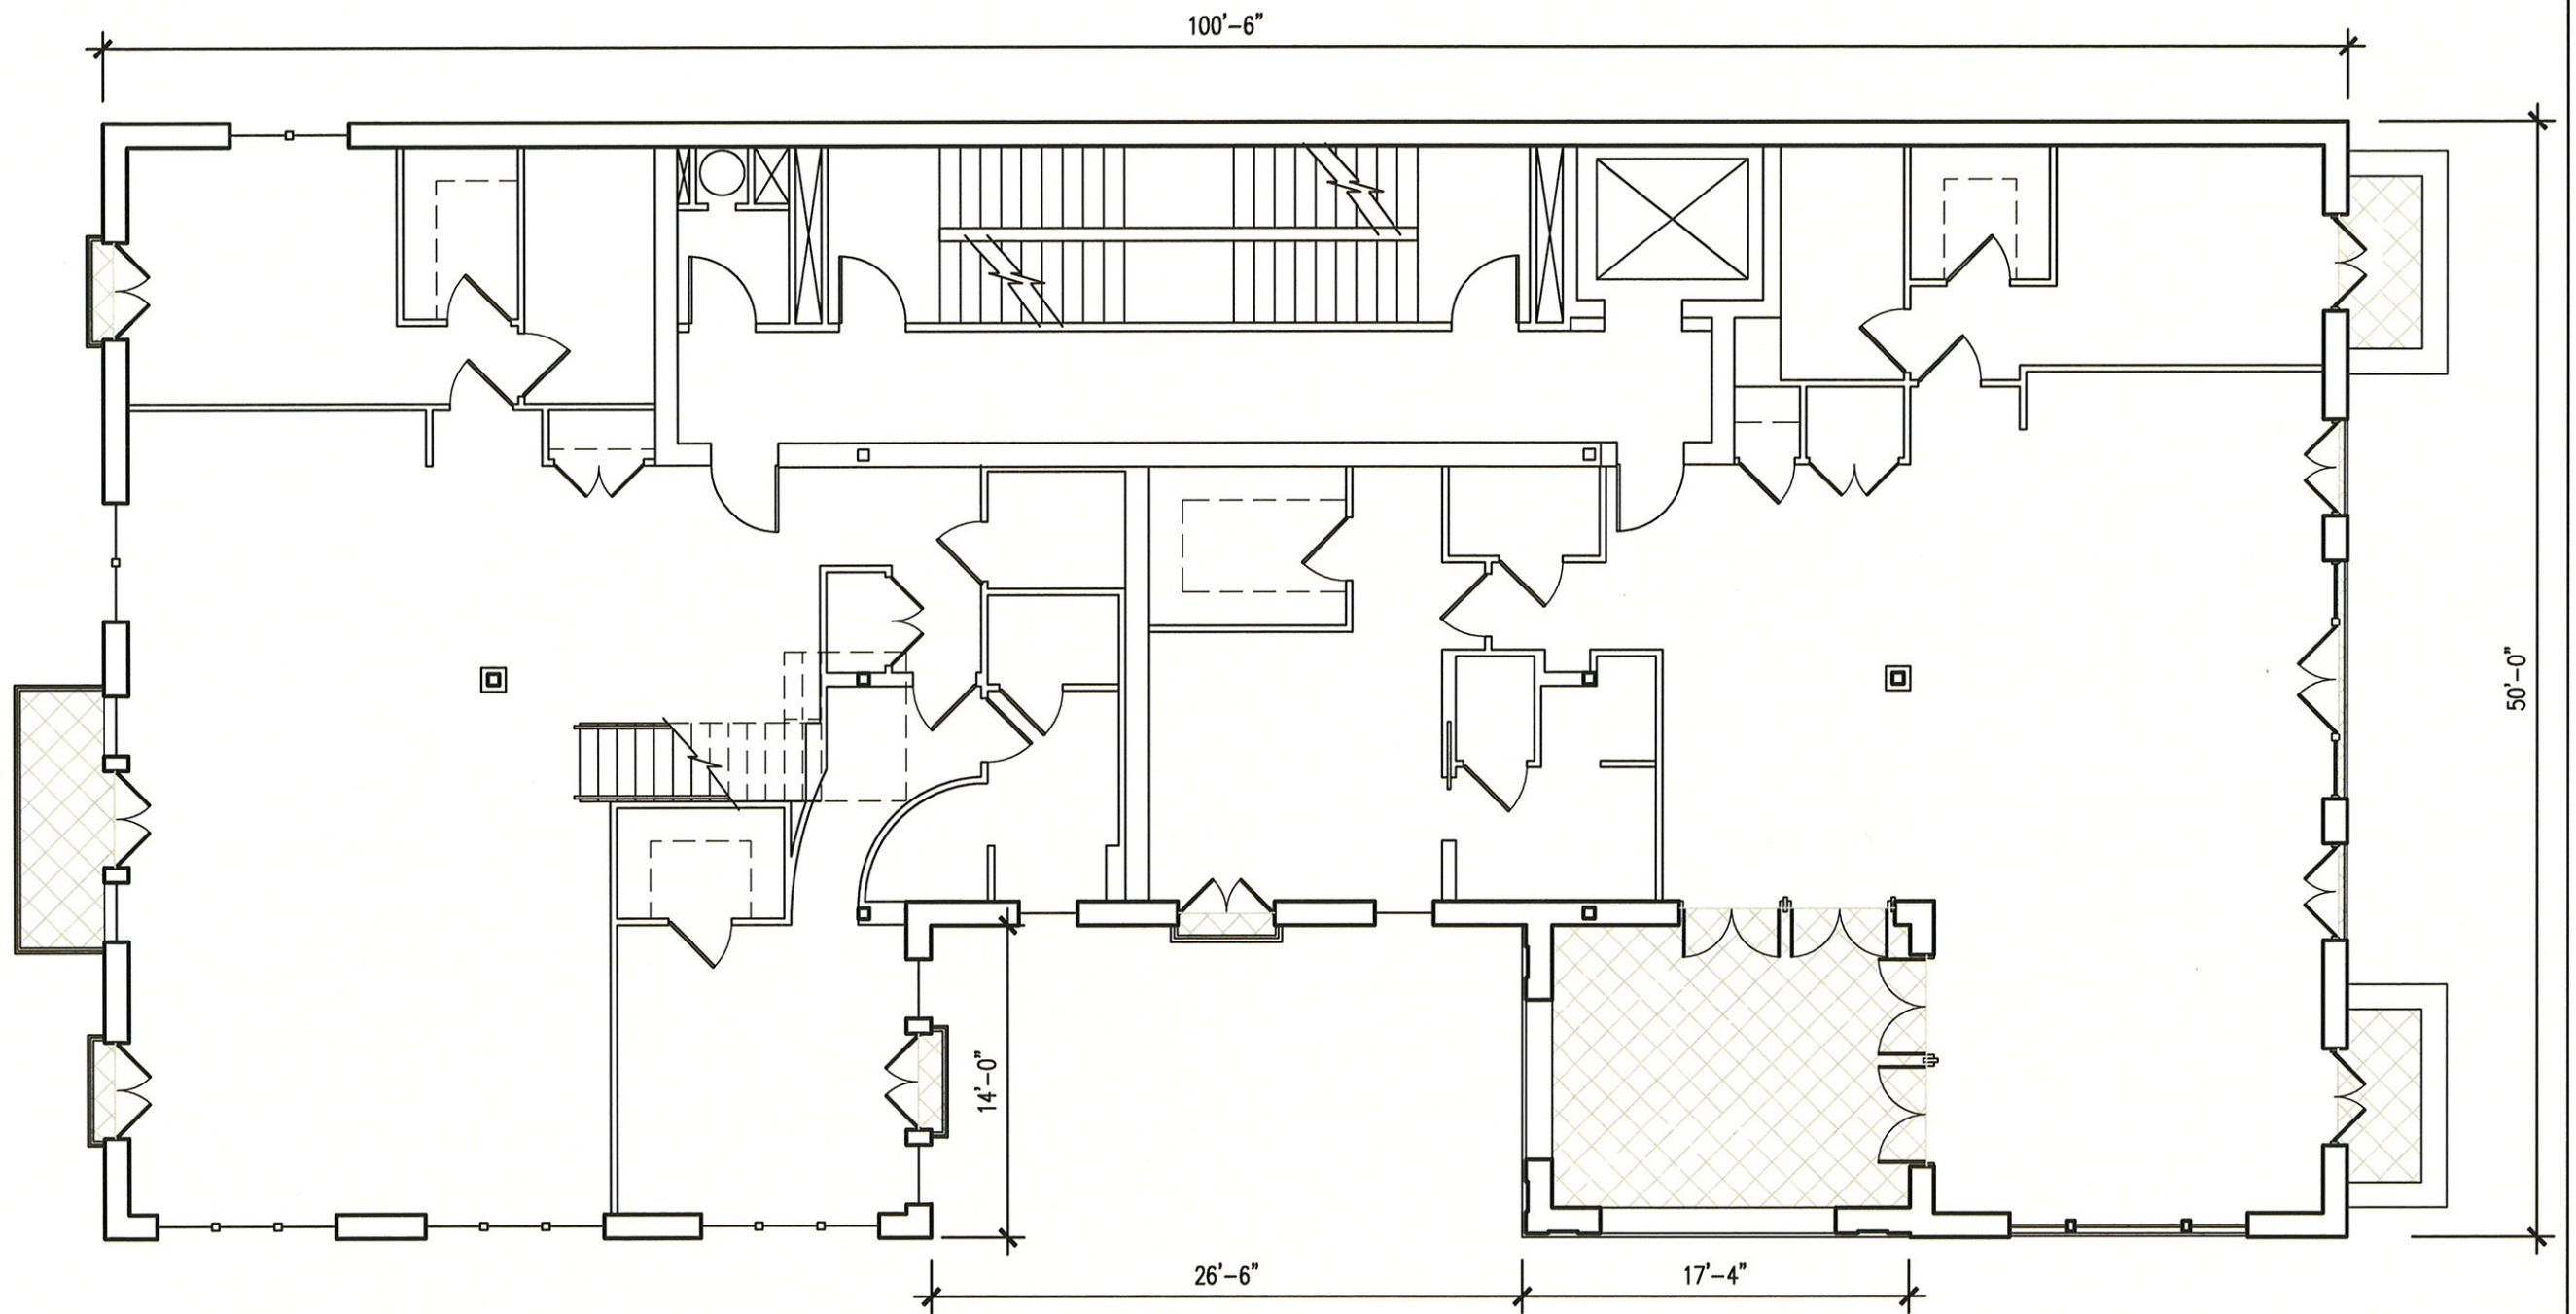

EIGHTH FLOOR PLAN
1/8" = 1'-0"



1108 16th ST NW
Washington DC

AUGUST 2014 BZA SUBMITTAL


N NELSON ARCHITECTS

1003 K STREET, NW
WASHINGTON, DC 20001

TEL 202.737.4800

© 2014 NELSON ARCHITECTS, PC

A1.7

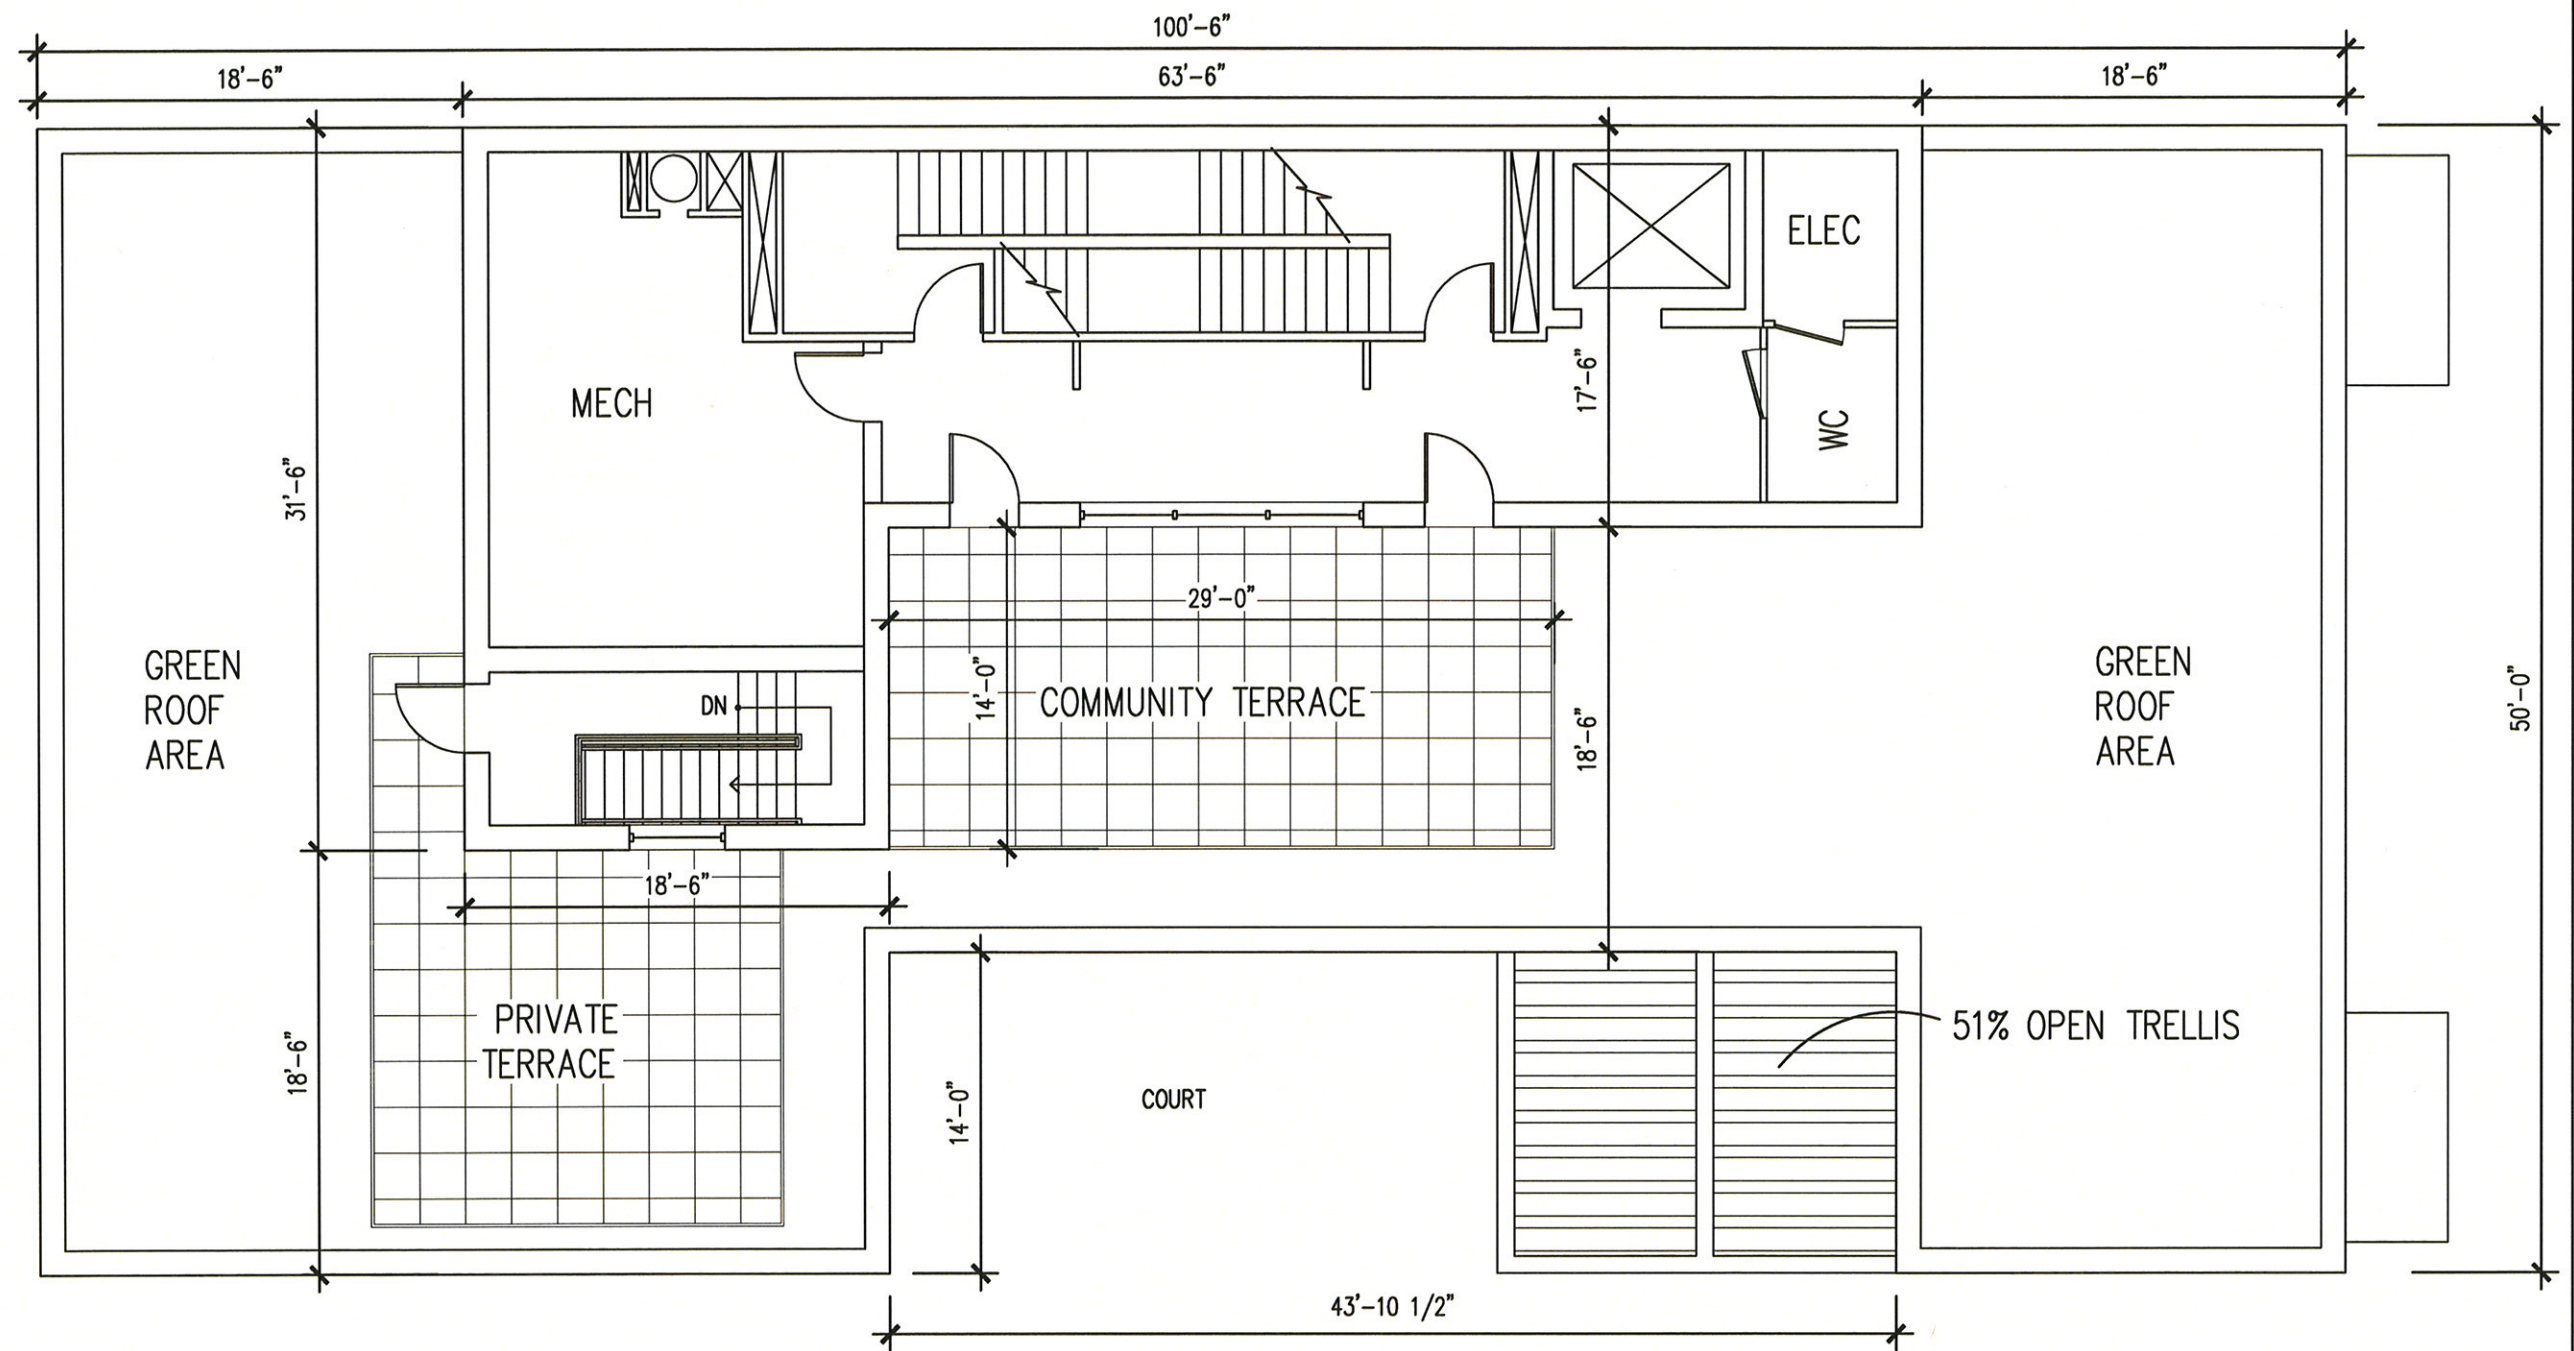

ROOF PLAN
1/8" - 1'-0"



1108 16th ST NW
Washington DC

N NELSON
ARCHITECTS

1003 K STREET, NW
WASHINGTON, DC 20001

TEL 202.737.4800

© 2014 NELSON ARCHITECTS, PC

A1.8

AUGUST 2014 BZA SUBMITTAL




2B. PROPOSED ELEVATION-VIEW FACING WEST ON 16TH STREET



2A. EXISTING CONDITION-VIEW FACING WEST ON 16TH STREET



1. EXISTING CONDITION-VIEW FACING WEST ON 16TH STREET

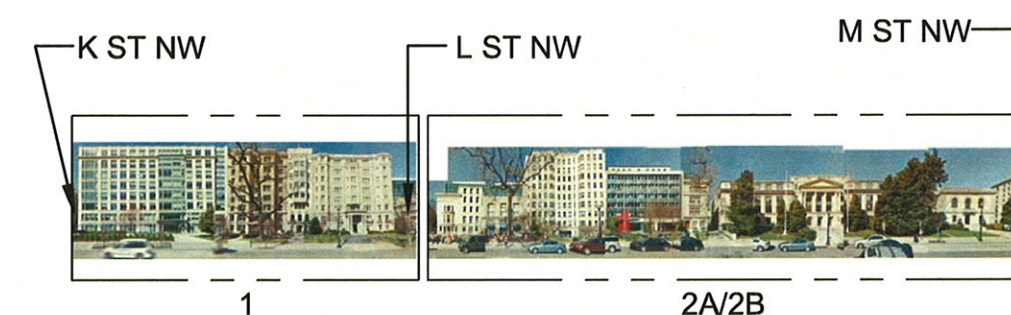

ELEVATION KEY

1108 16th ST NW
Washington DC

AUGUST 2014 BZA SUBMITTAL

N NELSON
ARCHITECTS


1003 K STREET, NW
WASHINGTON, DC 20001

TEL 202.737.4800

© 2014 NELSON ARCHITECTS, PC

A2.0



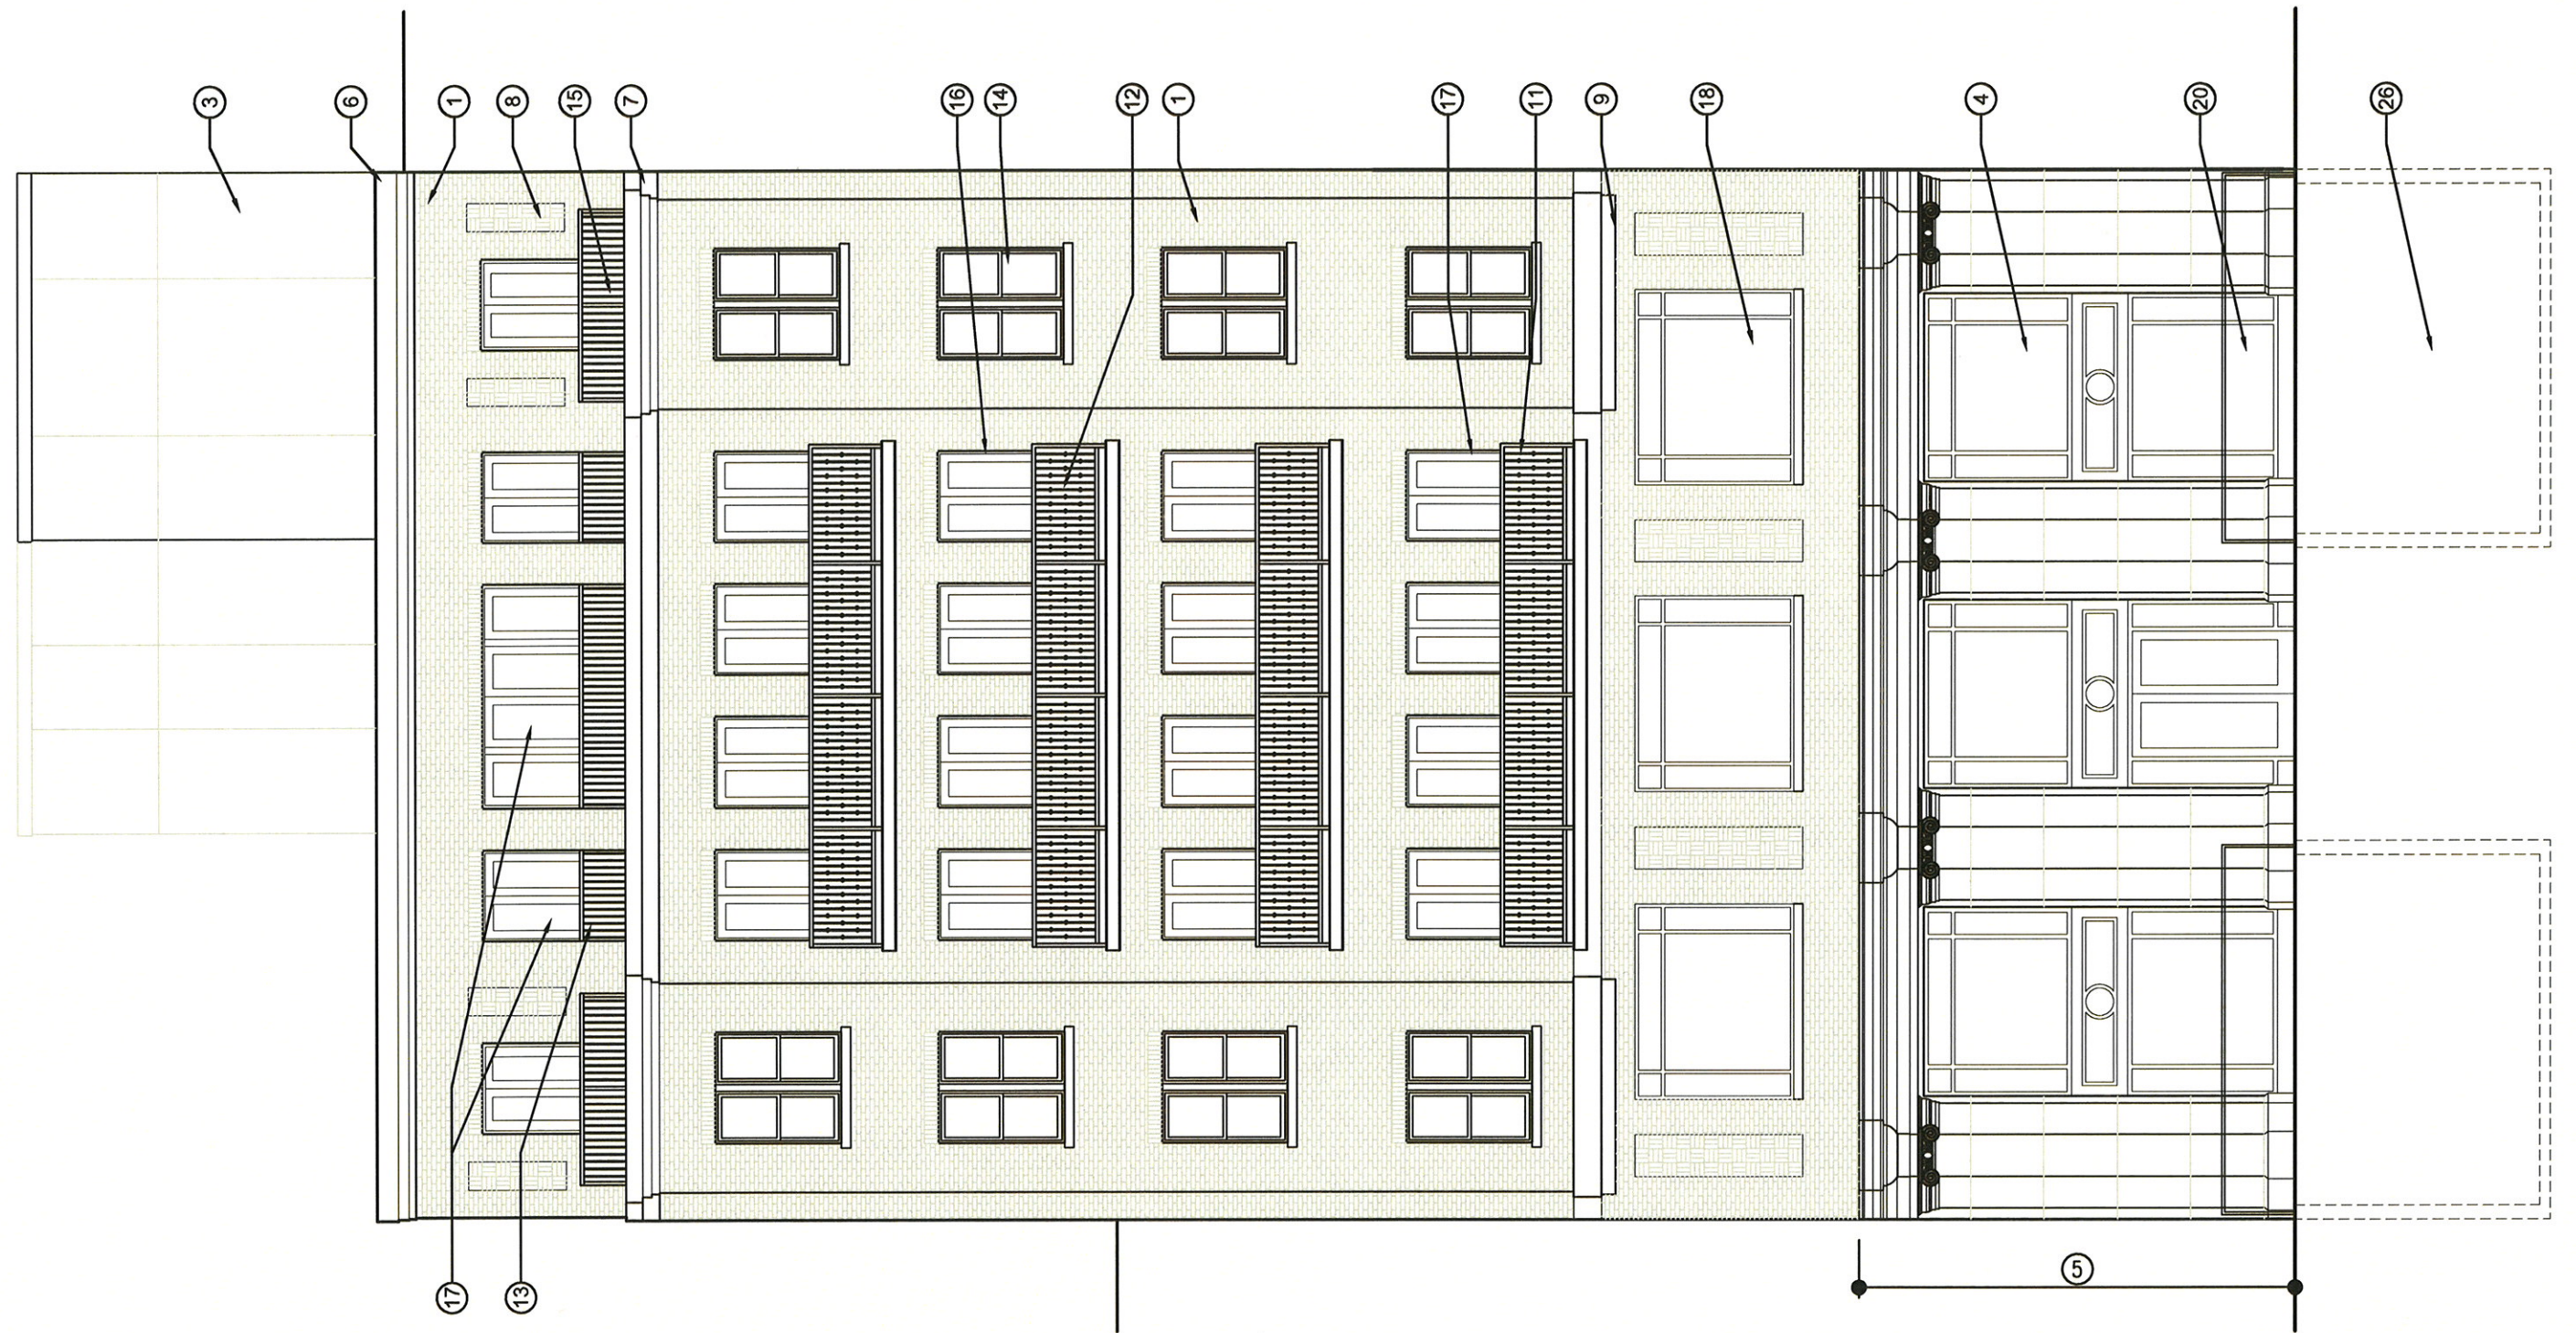

EAST ELEVATION

1/8" - 1'-0"

1108 16th ST NW
Washington DC



AUGUST 2014 BZA SUBMITTAL

**N NELSON
ARCHITECTS**

1003 K STREET, NW
WASHINGTON, DC 20001

TEL 202.737.4800

© 2014 NELSON ARCHITECTS, PC

A2.1