




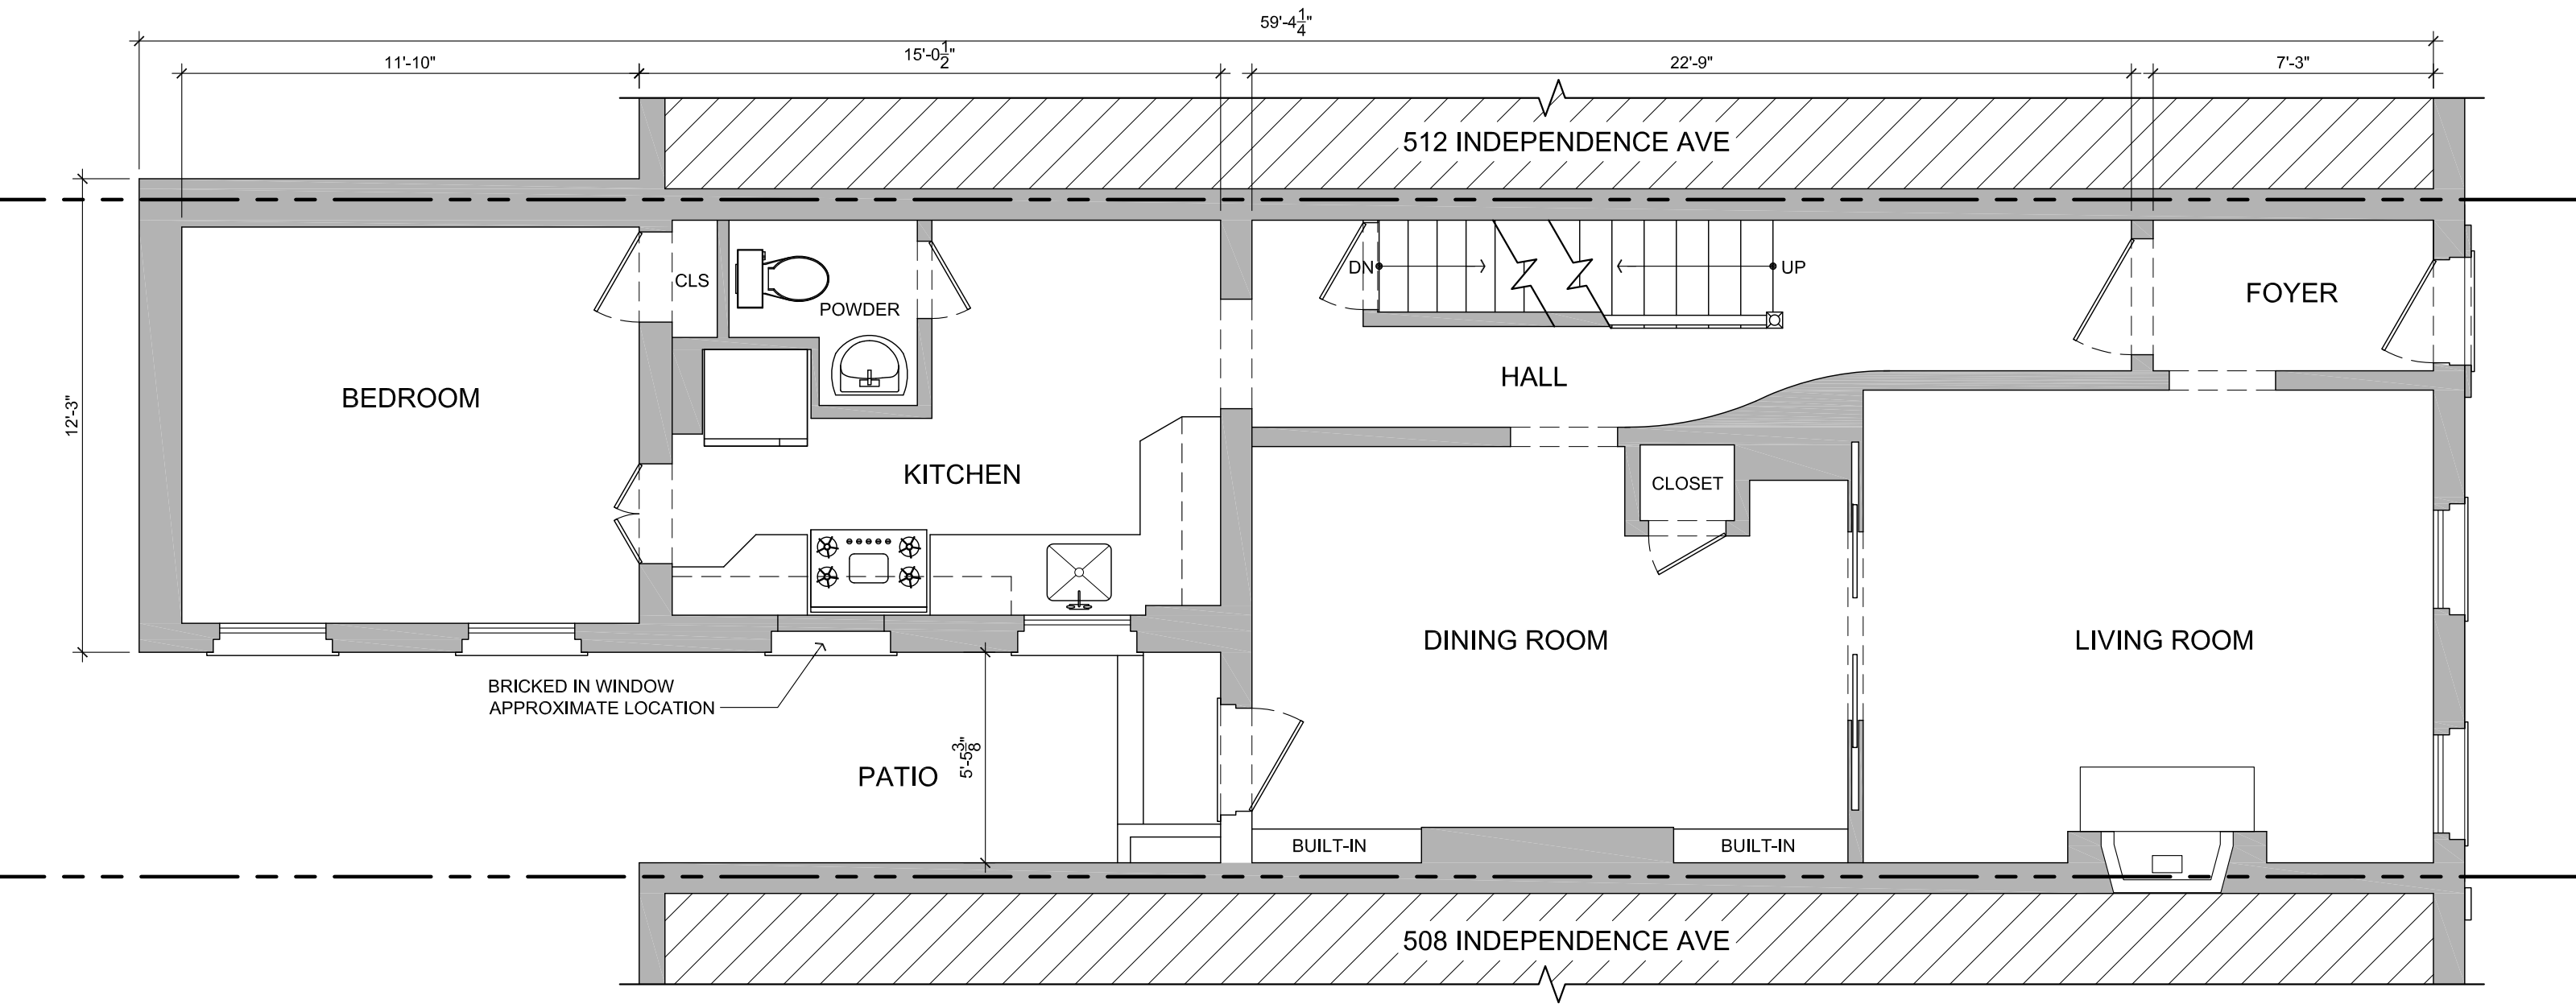


1
 A-0.01
EXISTING FIRST FLOOR PLAN
 1/4" = 1'-0"

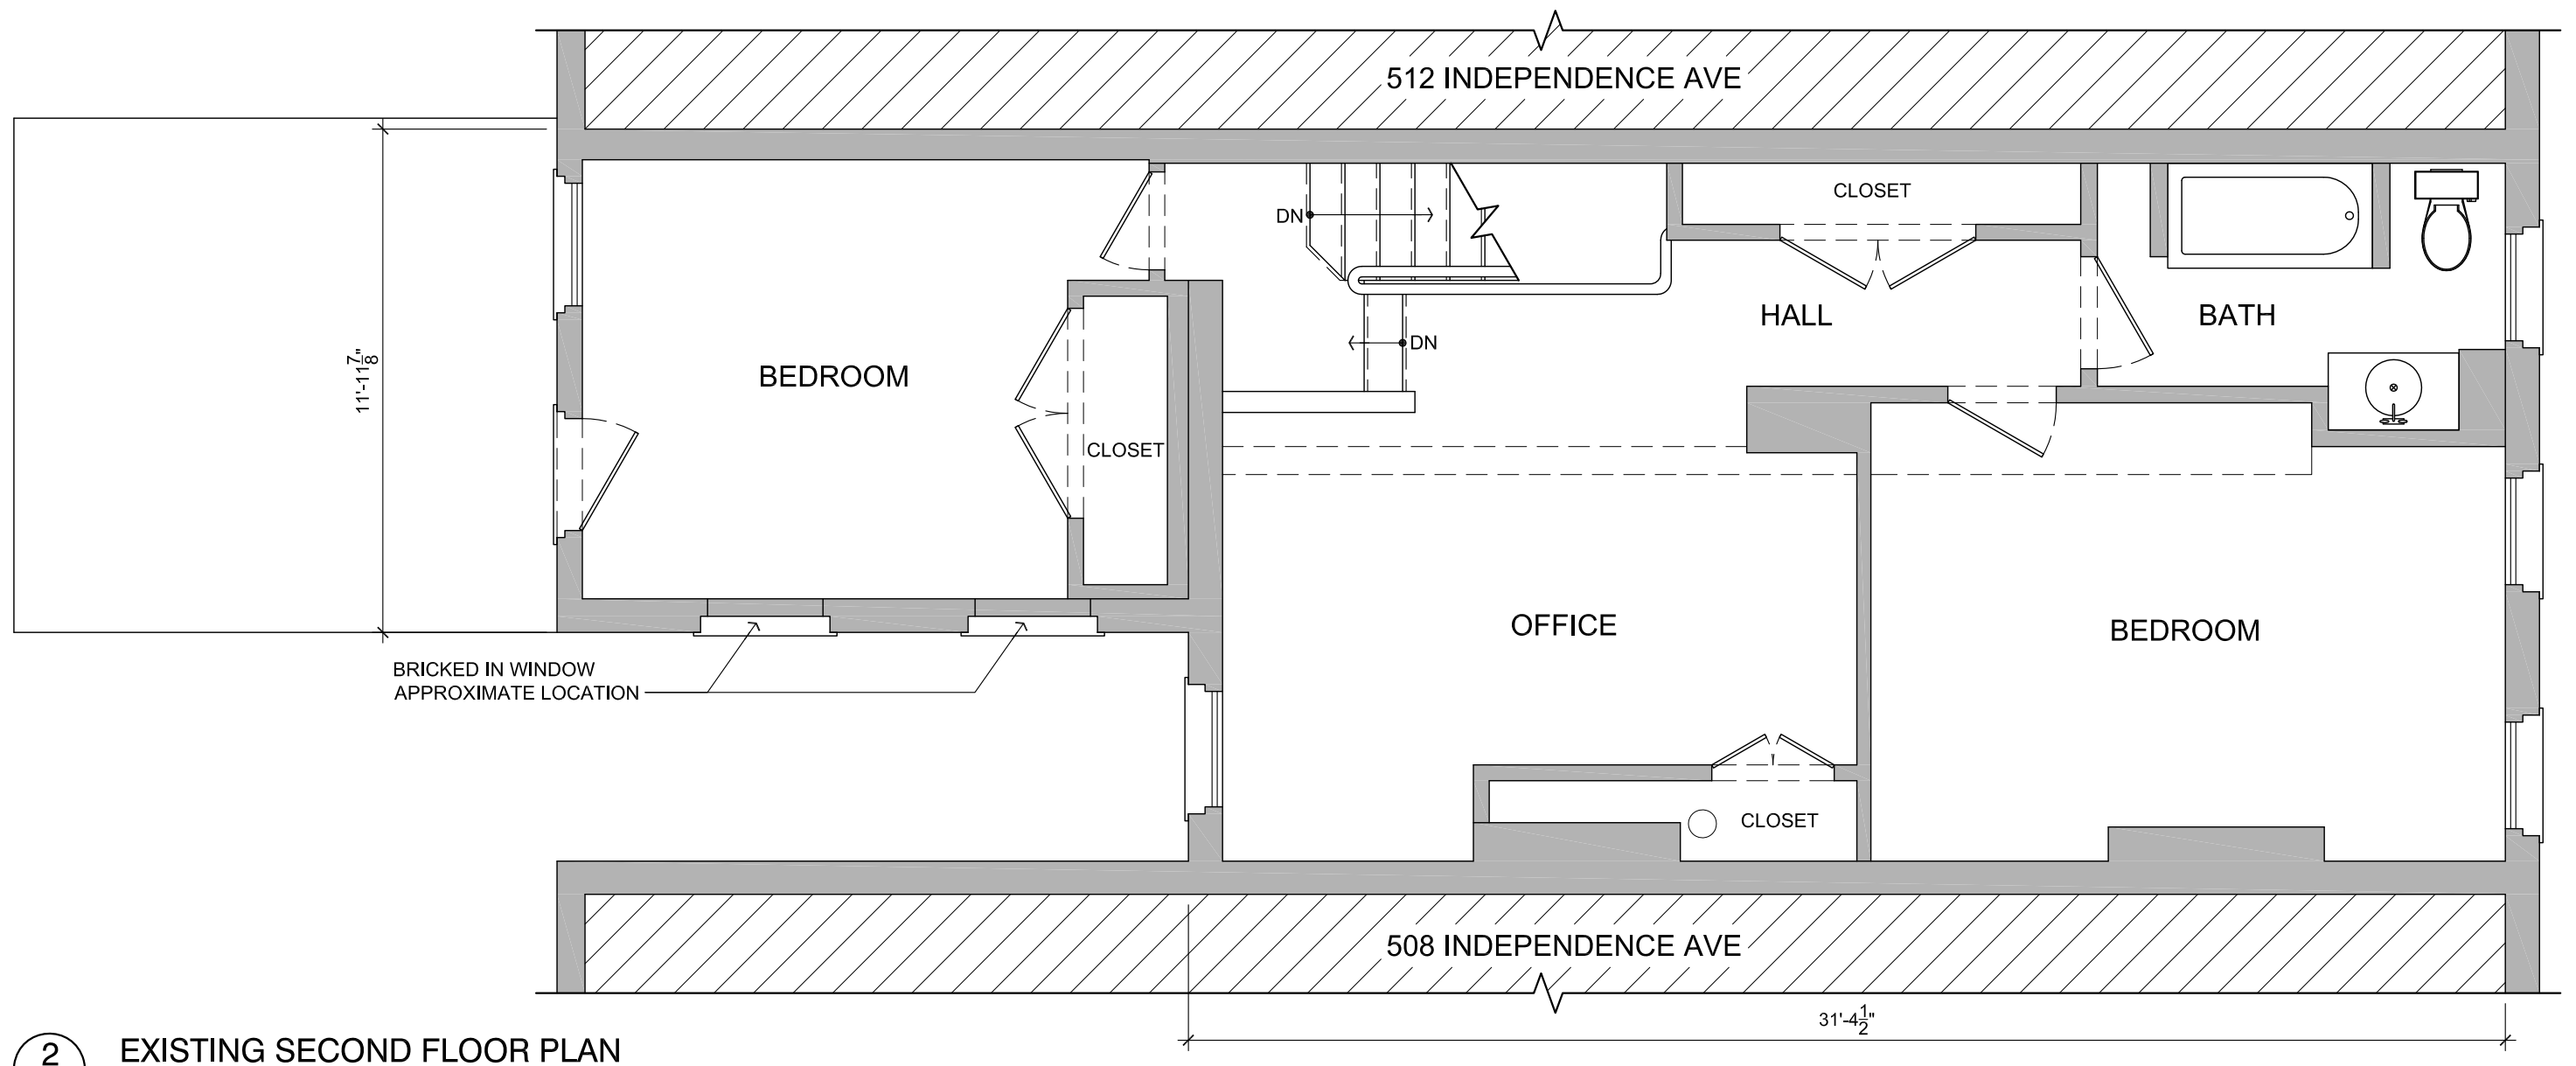


2 EXISTING SECOND FLOOR PLAN
A-0.01
1/4" = 1'-0"

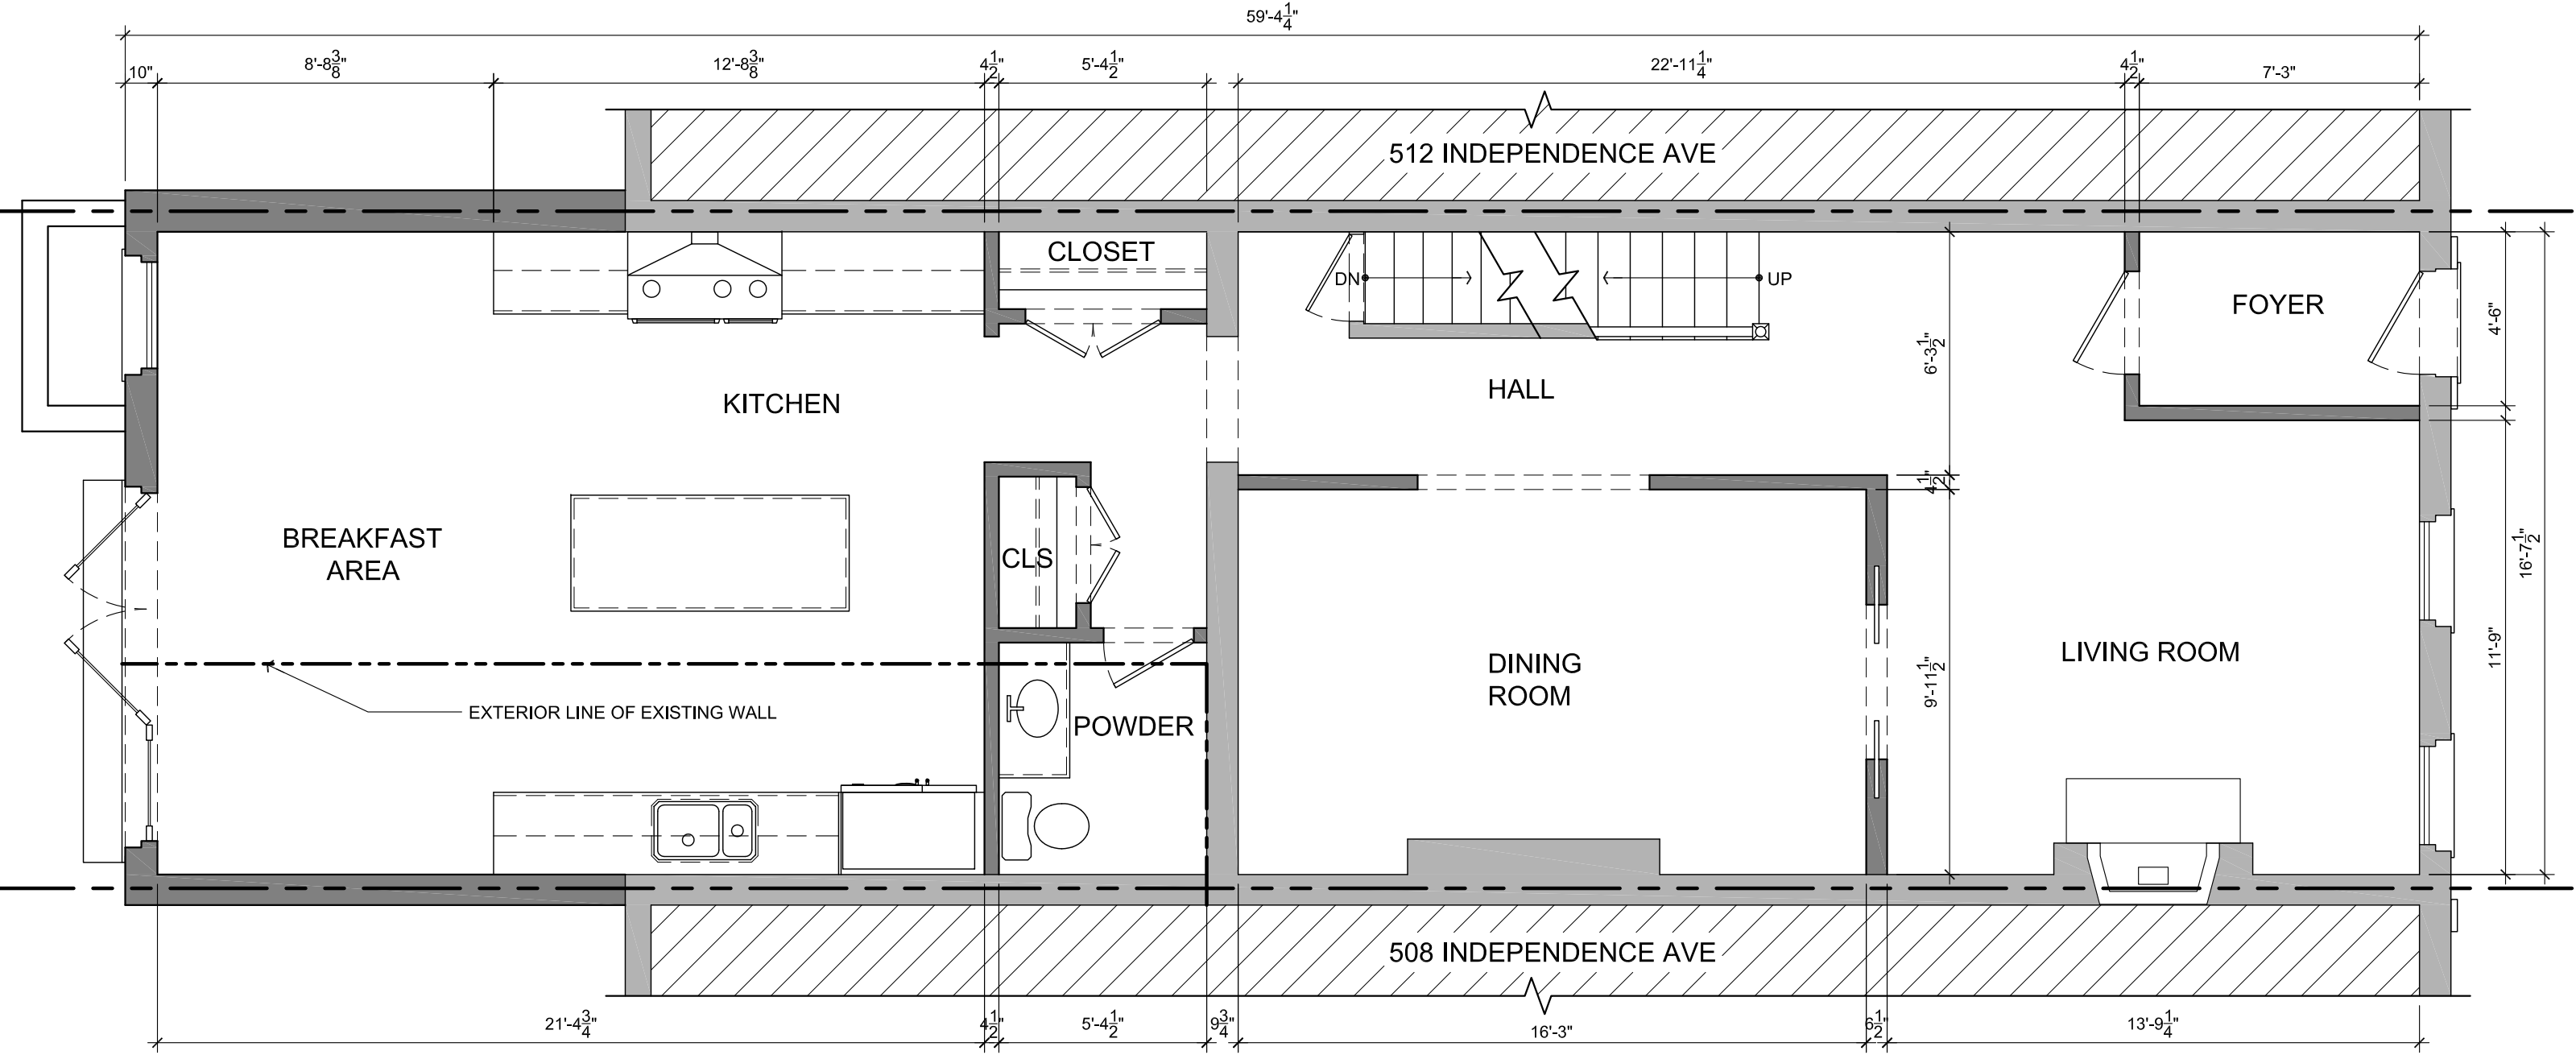

1
A-1.01
PROPOSED FIRST FLOOR PLAN
1/4" = 1'-0"

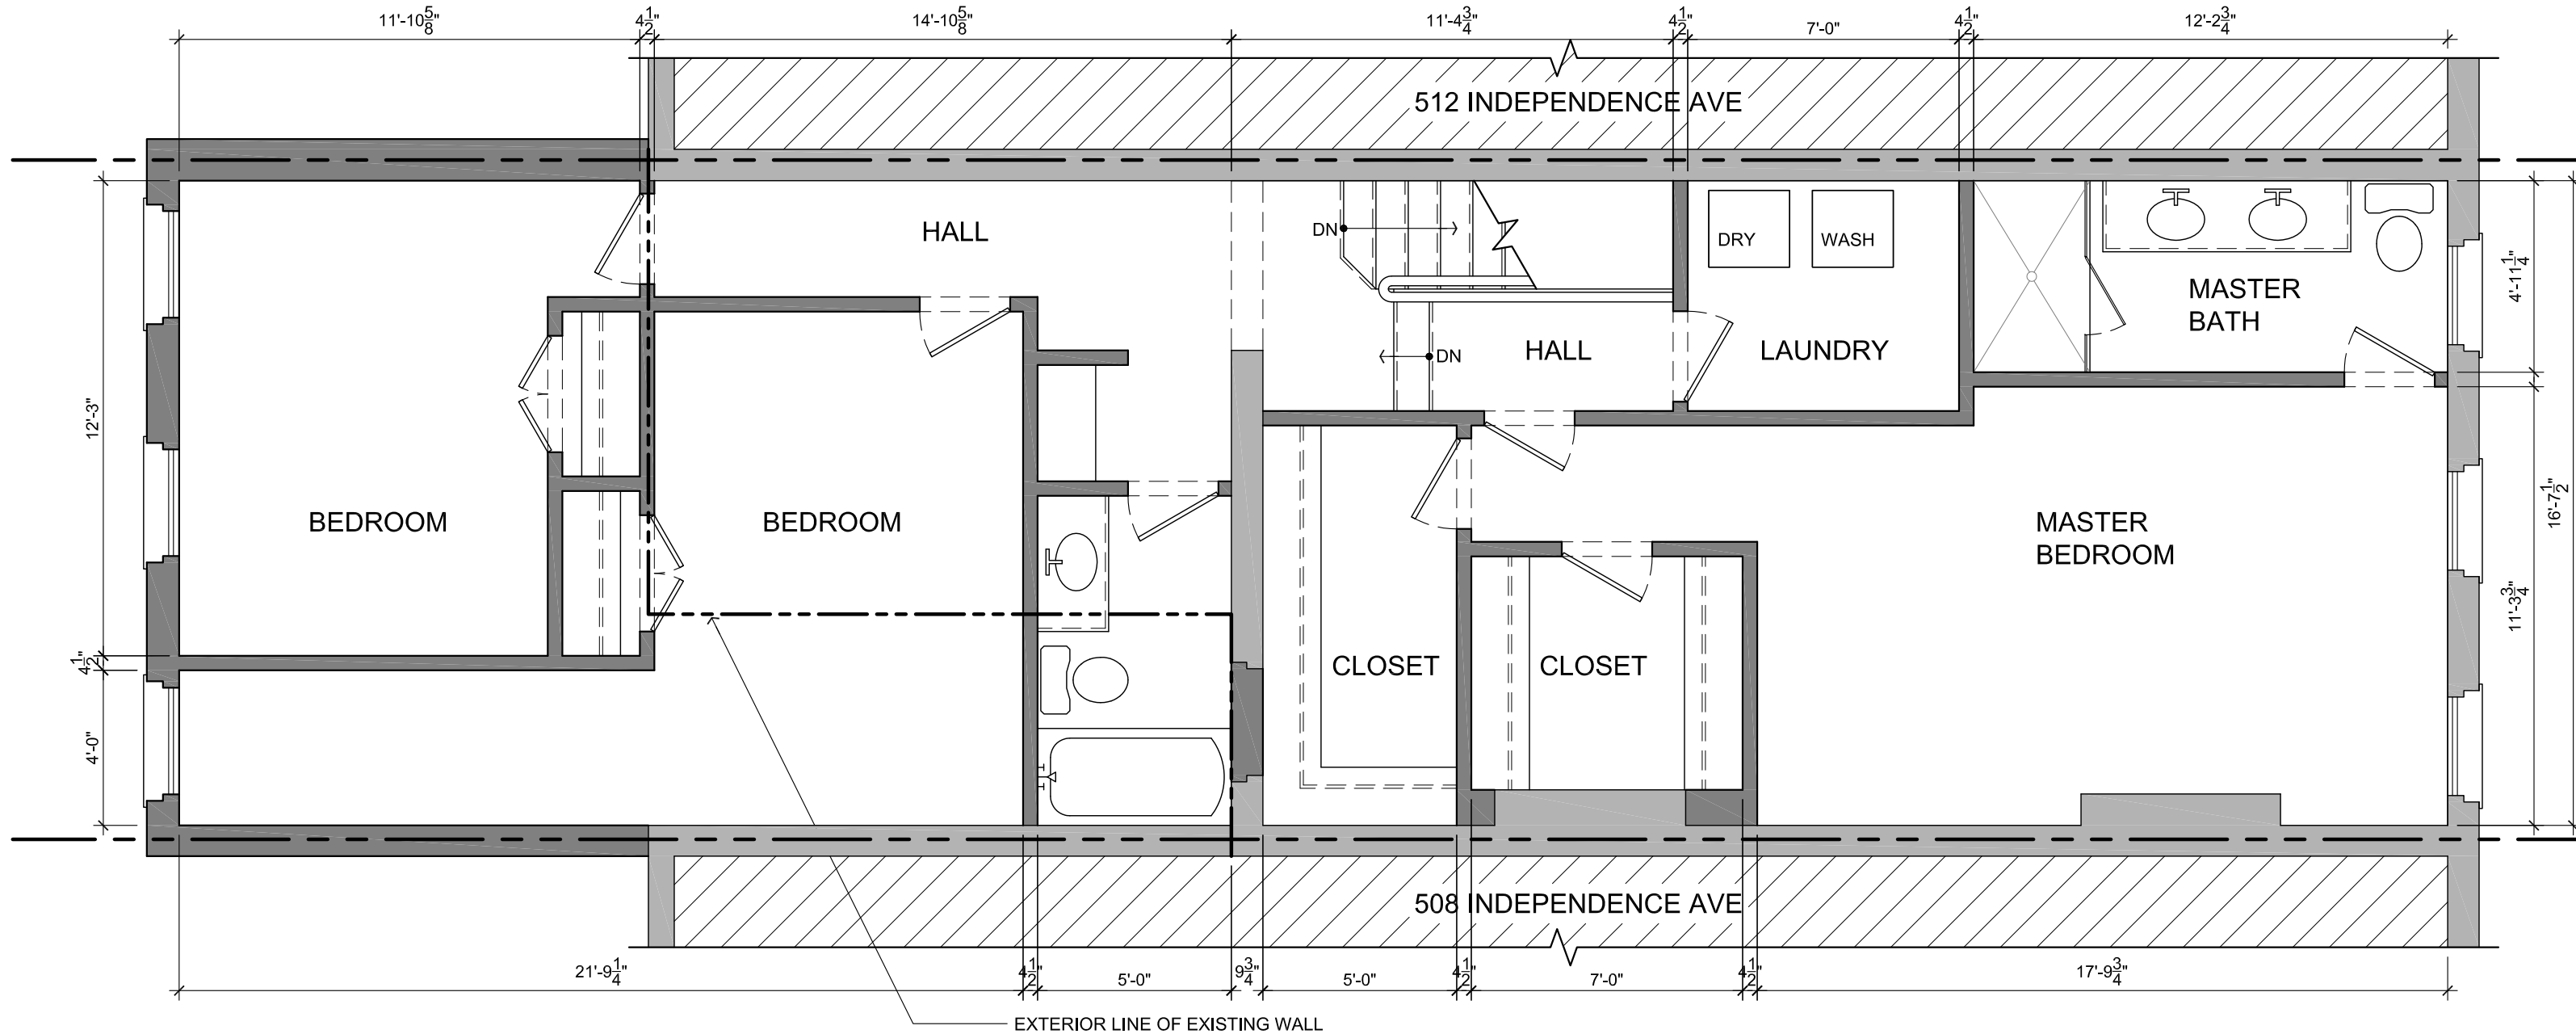

2 PROPOSED SECOND FLOOR PLAN
A-1.01 1/4" = 1'-0"

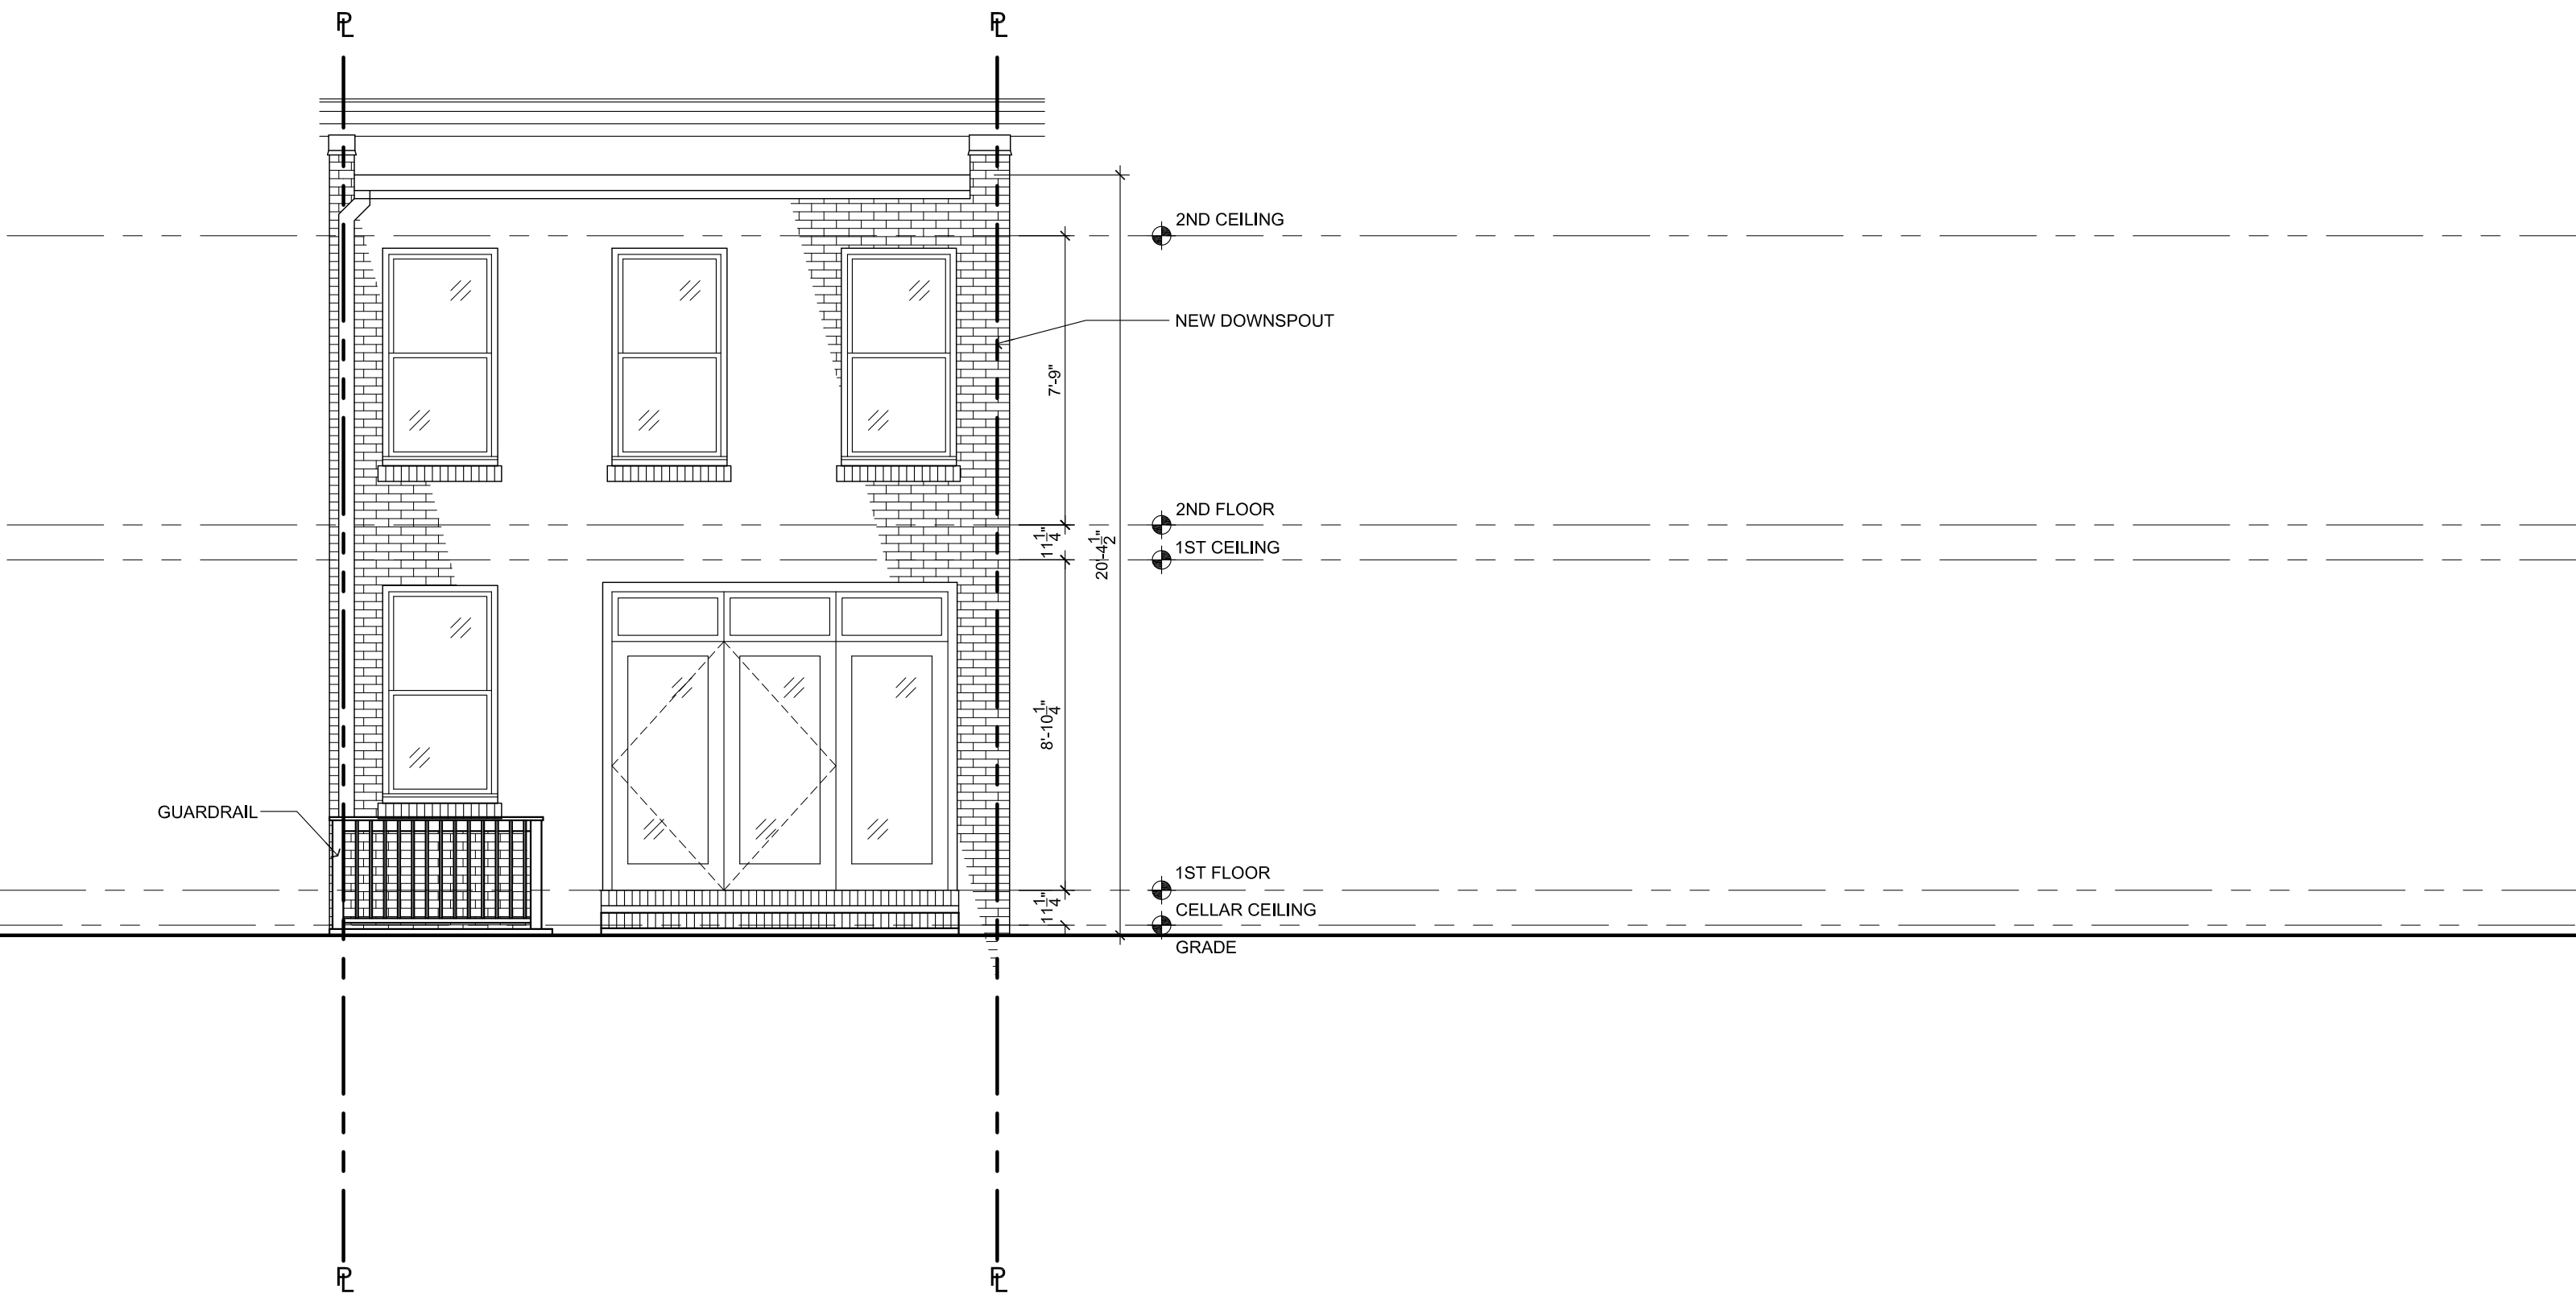

1
A-2.01

PROPOSED REAR ELEVATION

1/4" = 1'-0"

NOTE: ALL REAR FACADE WINDOWS MEET MINIMUM EGRESS REQUIREMENTS