


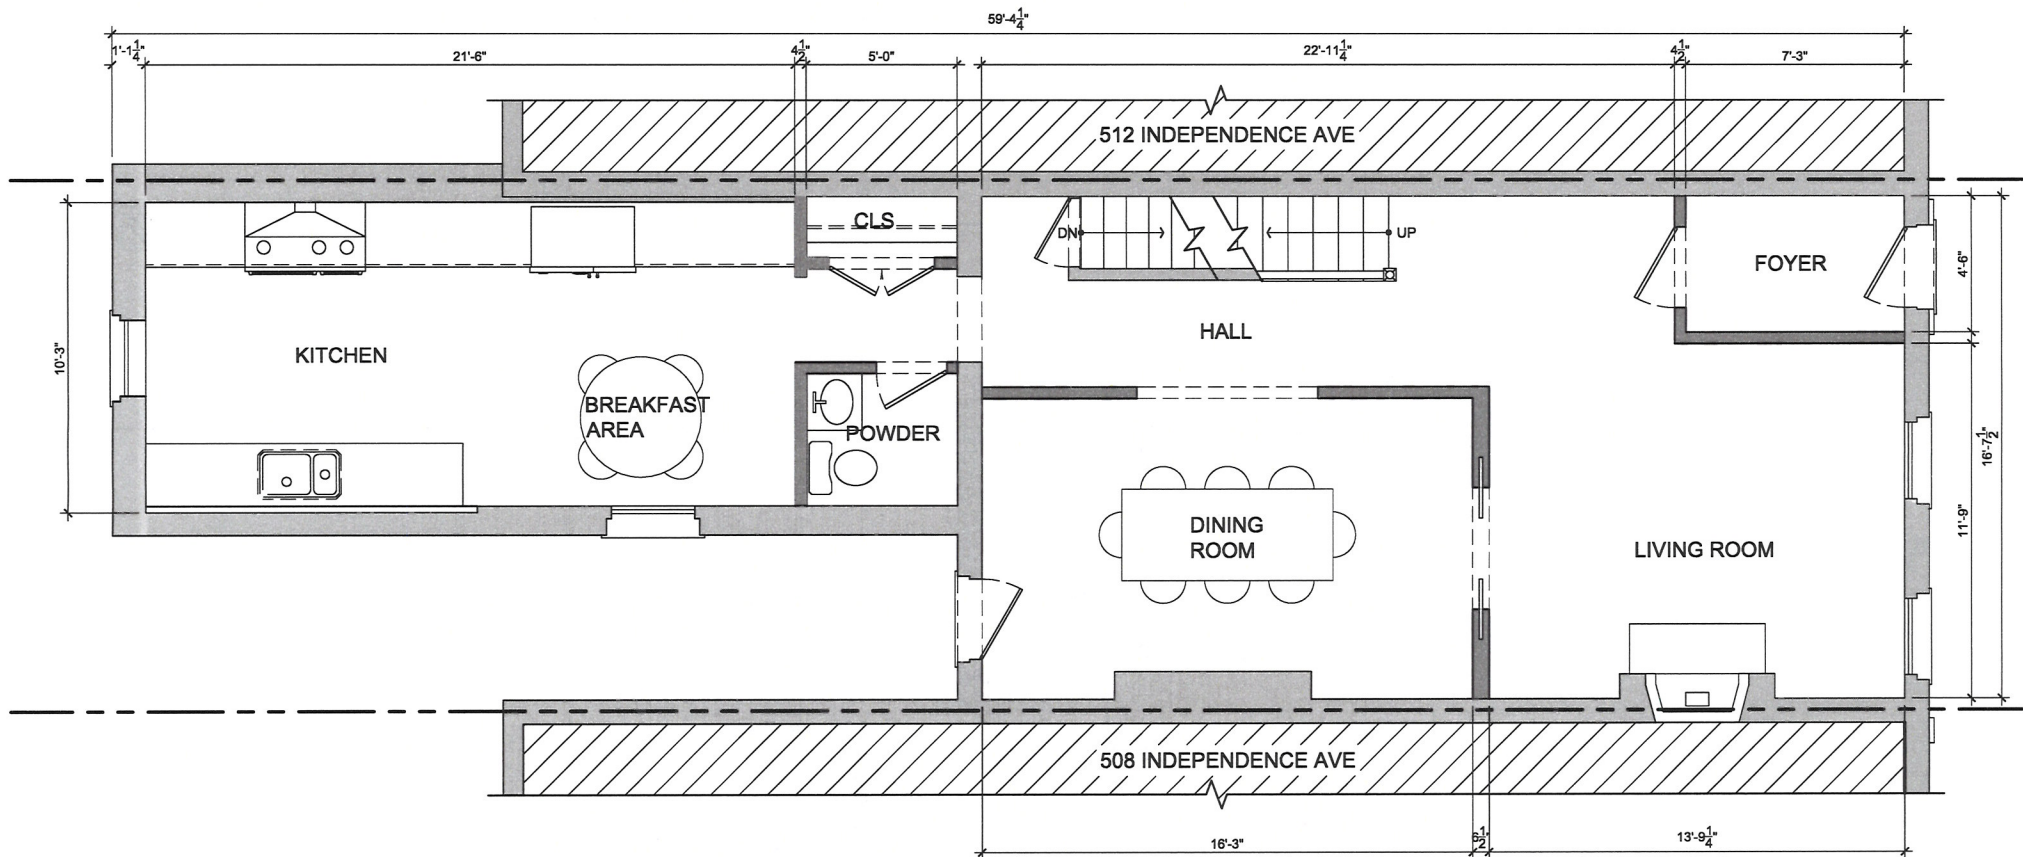

1
SK-8

1ST FLOOR PLAN

1/4" = 1'-0"




2617 Myrtle Ave NE
Washington DC 20018
202.423.8703
fourbrotherscarpentry.com

THIRD FLOOR ADDITION 510 INDEPENDENCE AVE. SE

02.16.2015

SK-8

Board of Zoning Adjustment
District of Columbia
CASE NO.18872
EXHIBIT NO.32C

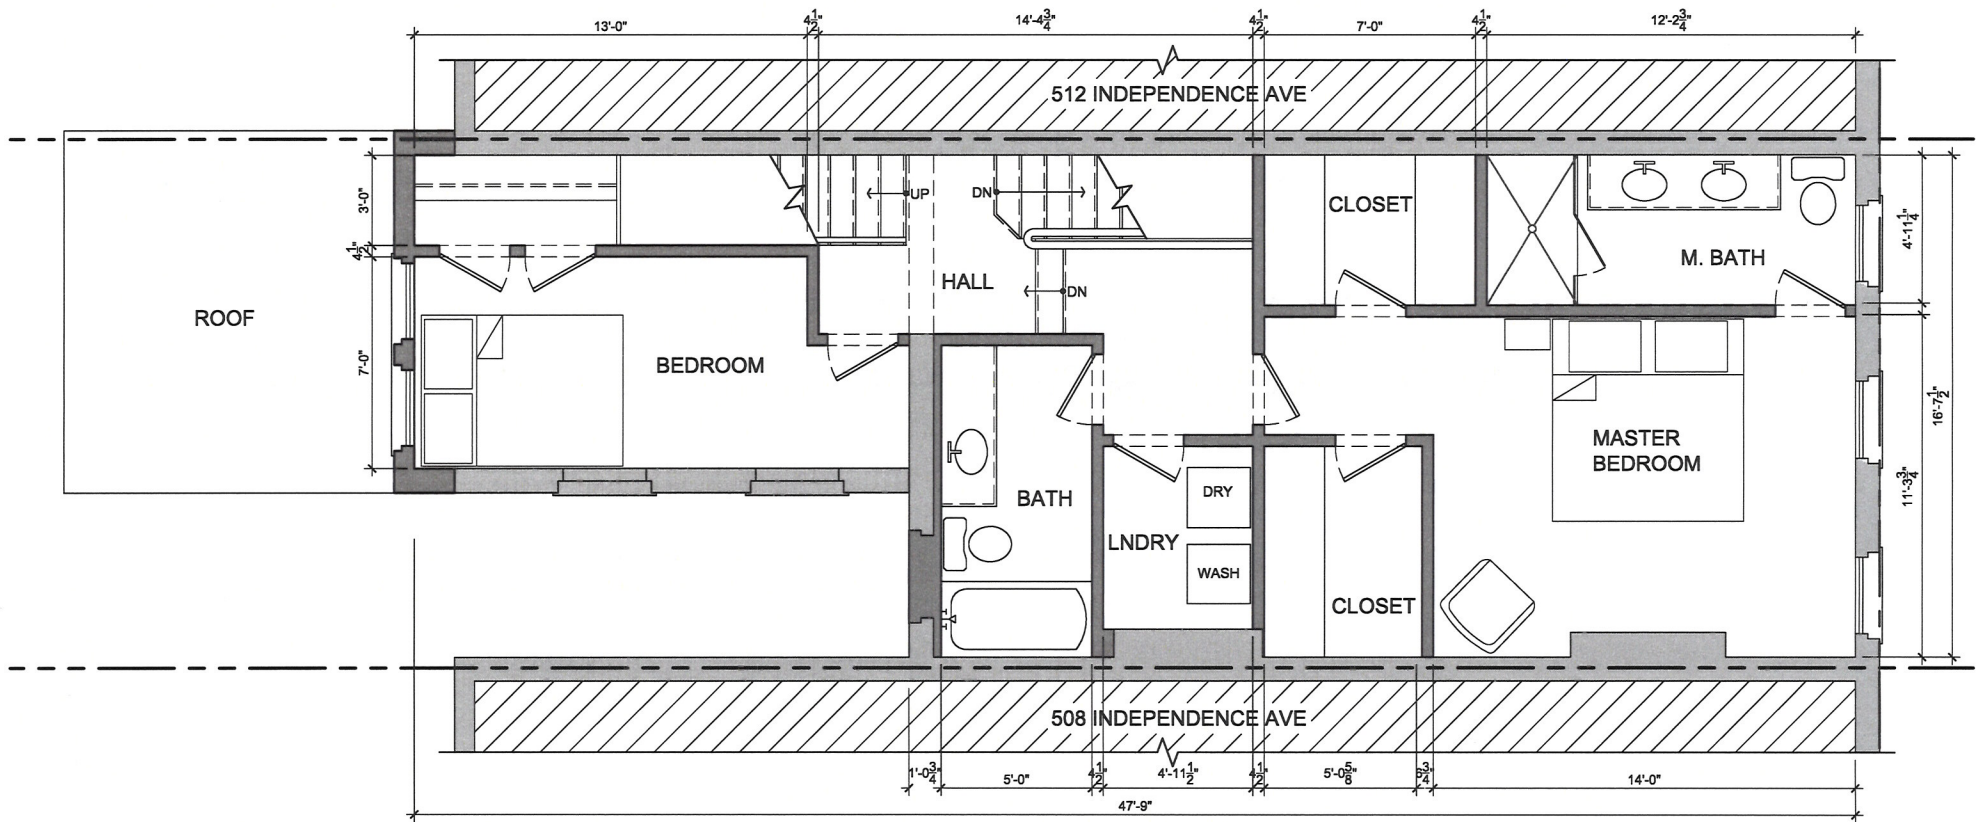


2
SK-9

1/4" = 1'-0"

2ND FLOOR PLAN

4

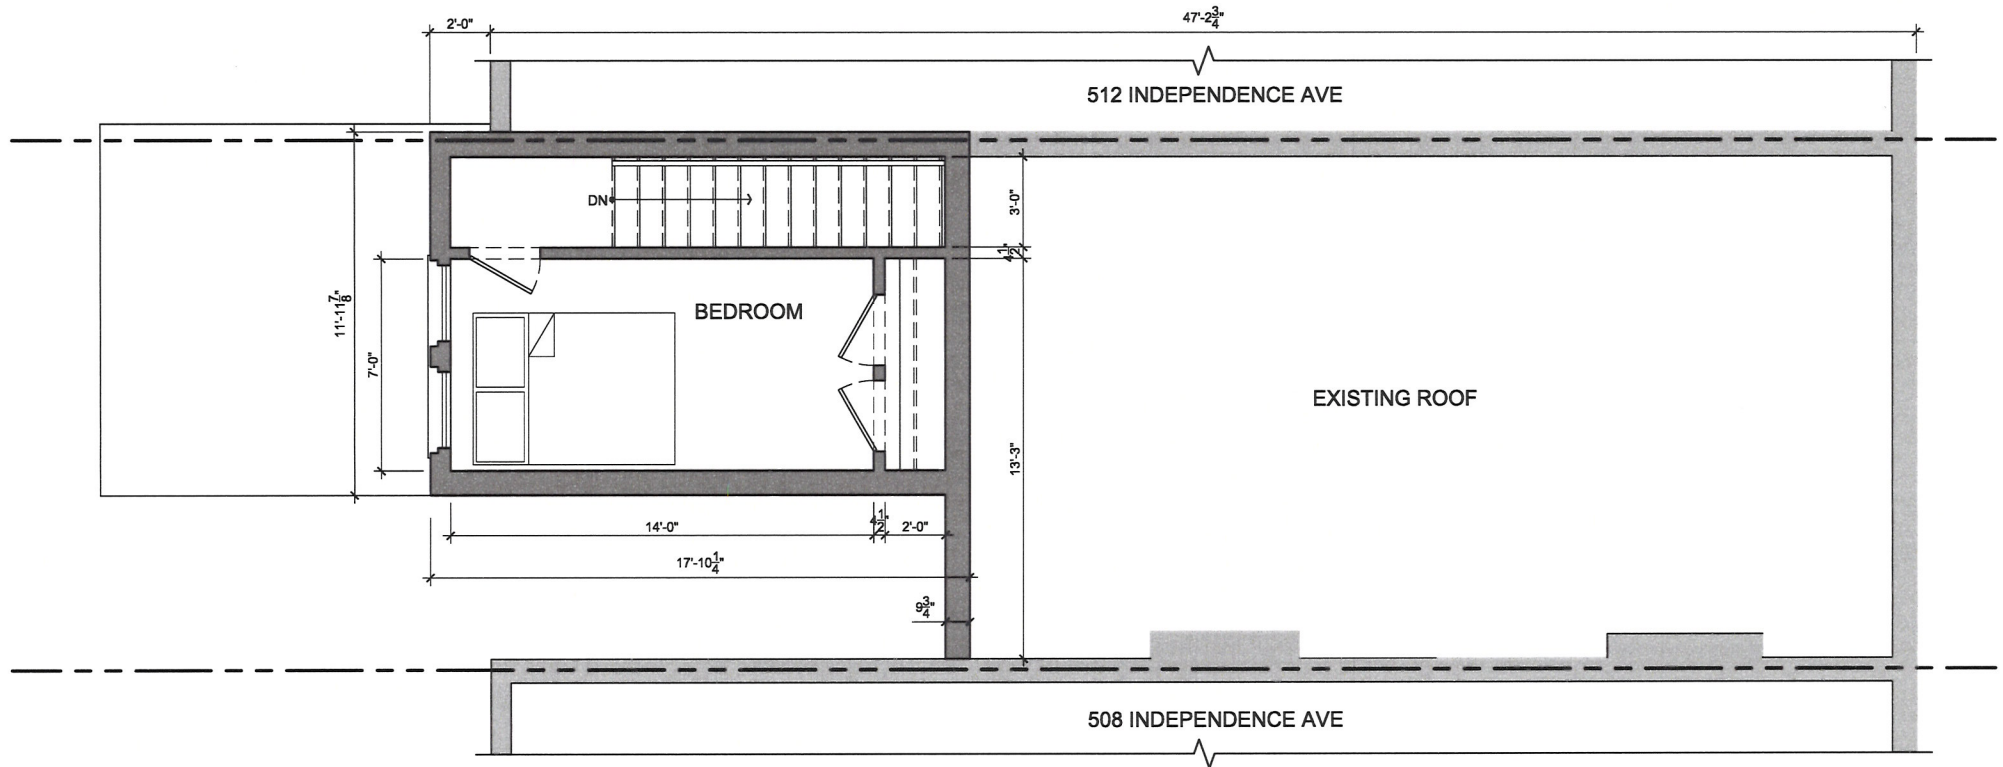

1
SK-10

3RD FLOOR PLAN

$1/4" = 1'-0"$