



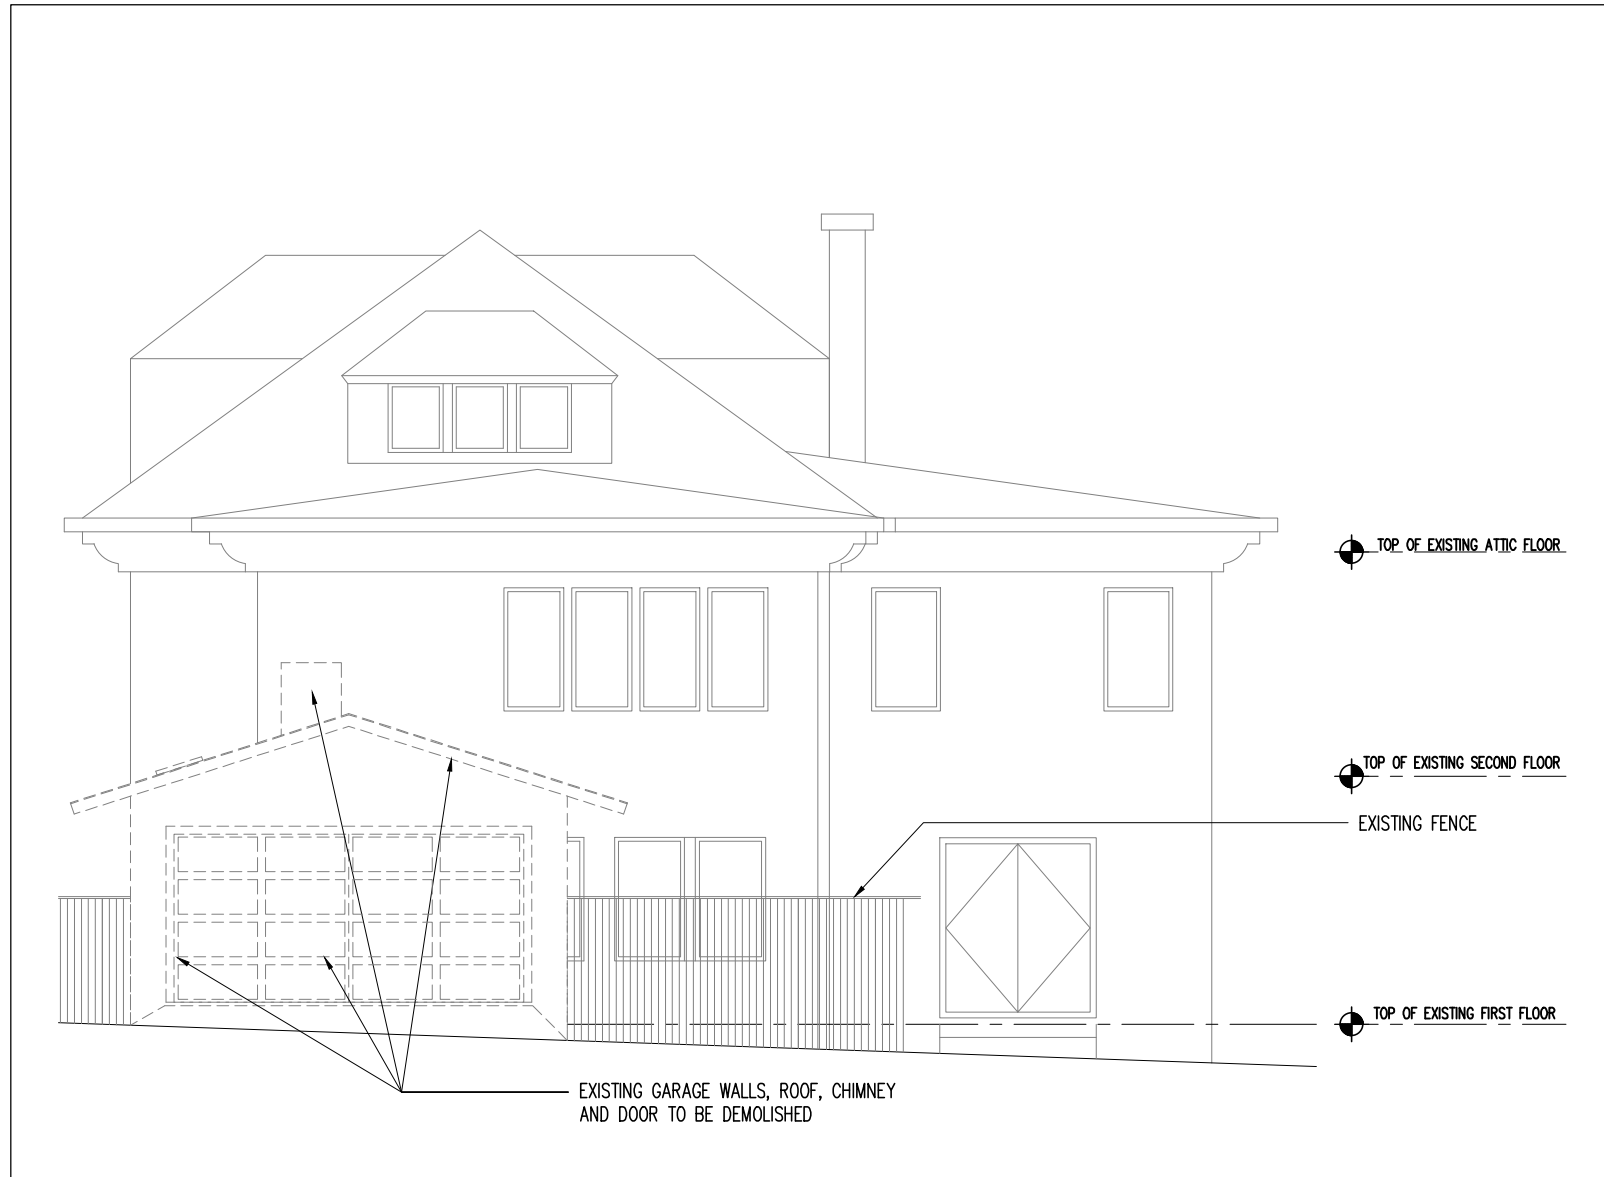


EXISTING NORTH ELEVATION

1/8"=1'-0"

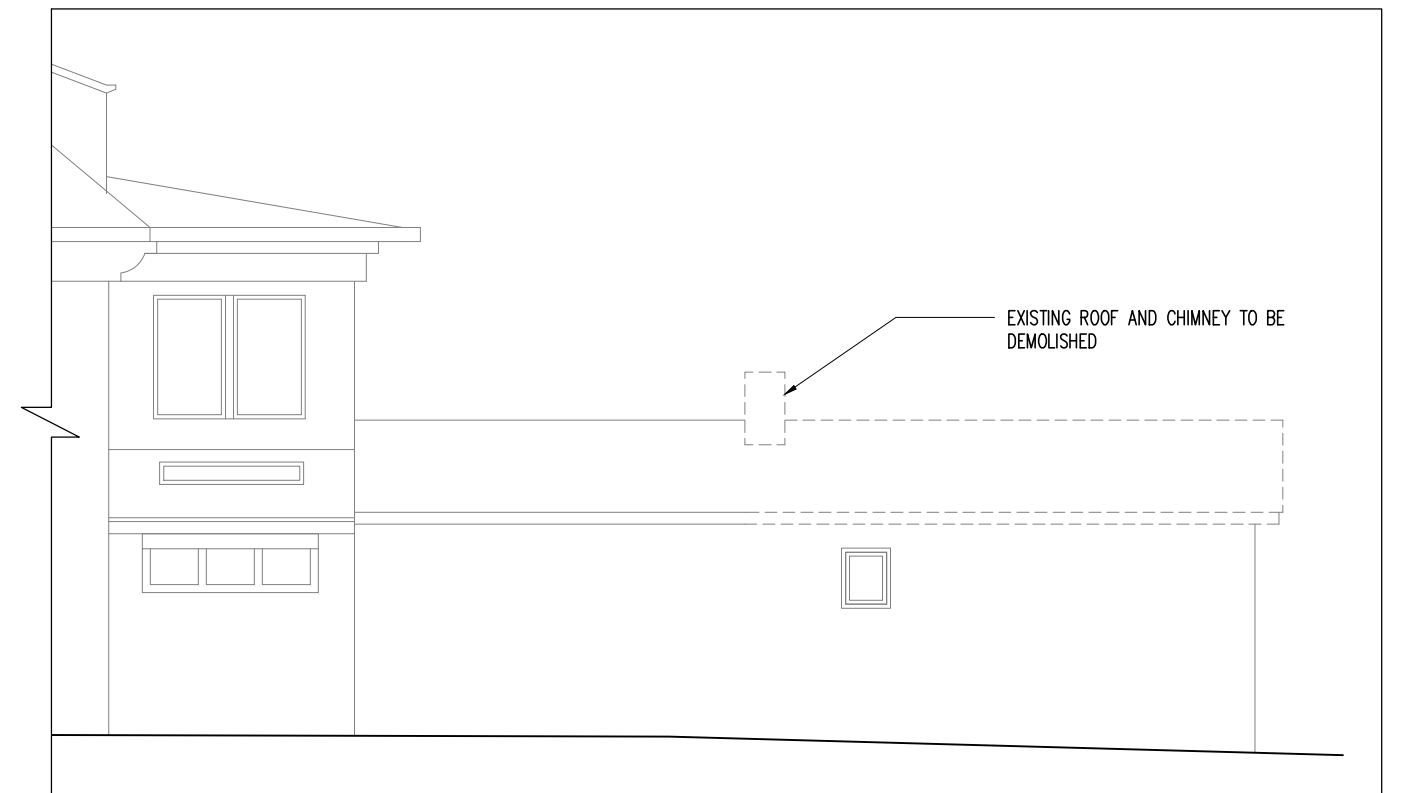

EXISTING EAST GARAGE SIDE ELEVATION

1/8"=1'-0"

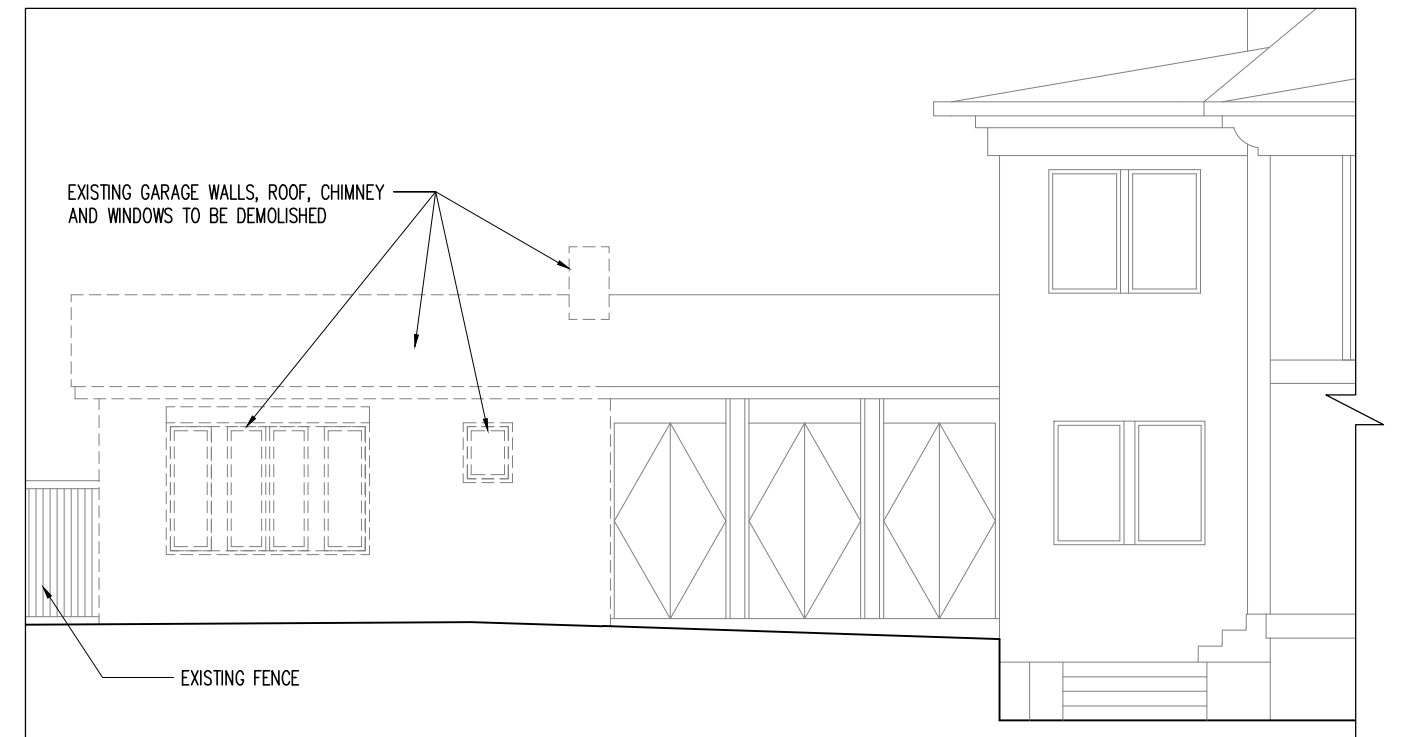

EXISTING WEST GARAGE SIDE ELEVATION

1/8"=1'-0"

SEPTEMBER 4, 2014



NOA Architecture Planning Interiors, LLC
7925 Glenbrook Road, Suite 9-C
Bethesda, MD 20814
(301) 951 7933
Email: info@noaarchitects.com

ELEVATION
2804 34TH PLACE, NW
WASHINGTON, DC 20007

Board of Zoning Adjustment
District of Columbia
CASE NO. 18879
EXHIBIT NO.10

A3