


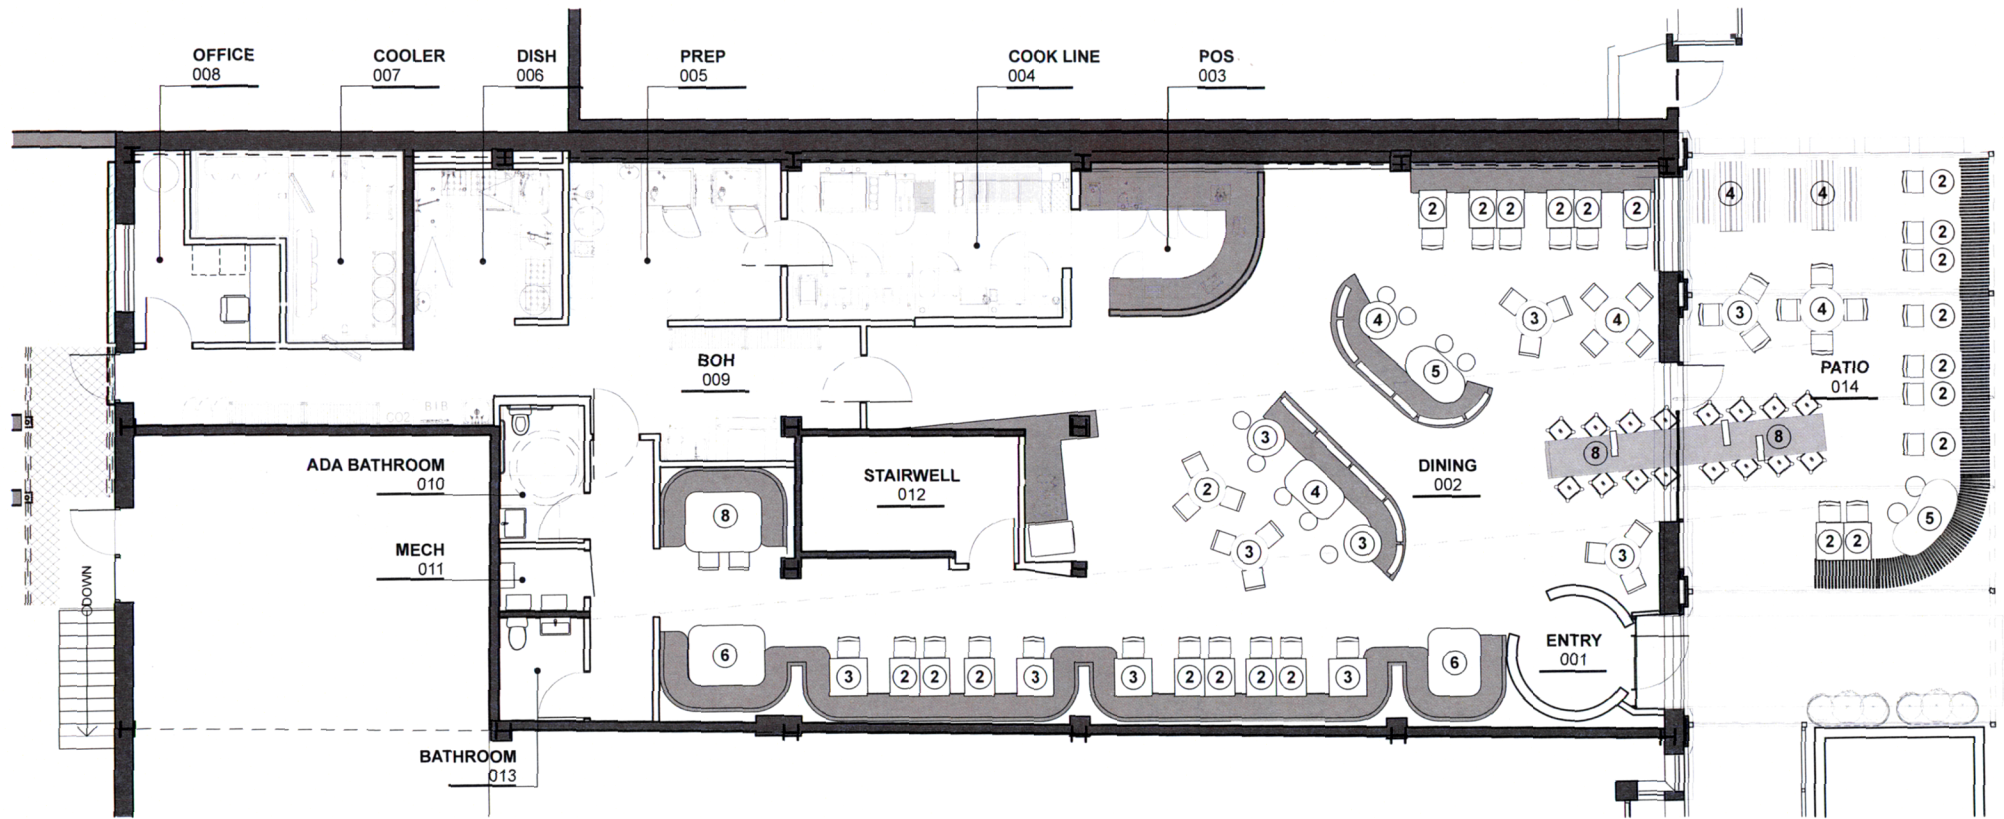

SEATING COUNT

INTERIOR	97
EXTERIOR	46
TOTAL	143

HapstakDemetriou+

3247 Q Street, NW
Suite 200
Washington, DC 20007

202.333.9038
202.333.6888
www.hd-ad.com
info@hd-ad.com


ARCHITECTURE | DESIGN

First Floor Plan
Nando's Peri Peri Woodley
2631 Connecticut Ave NW
Washington, DC 20008

PD.01

Project Number 14037
Printed 10/3/14
© HapstakDemetriou+ p.l.c.

Board of Zoning Adjustment
District of Columbia
CASE NO.18881
EXHIBIT NO.34B

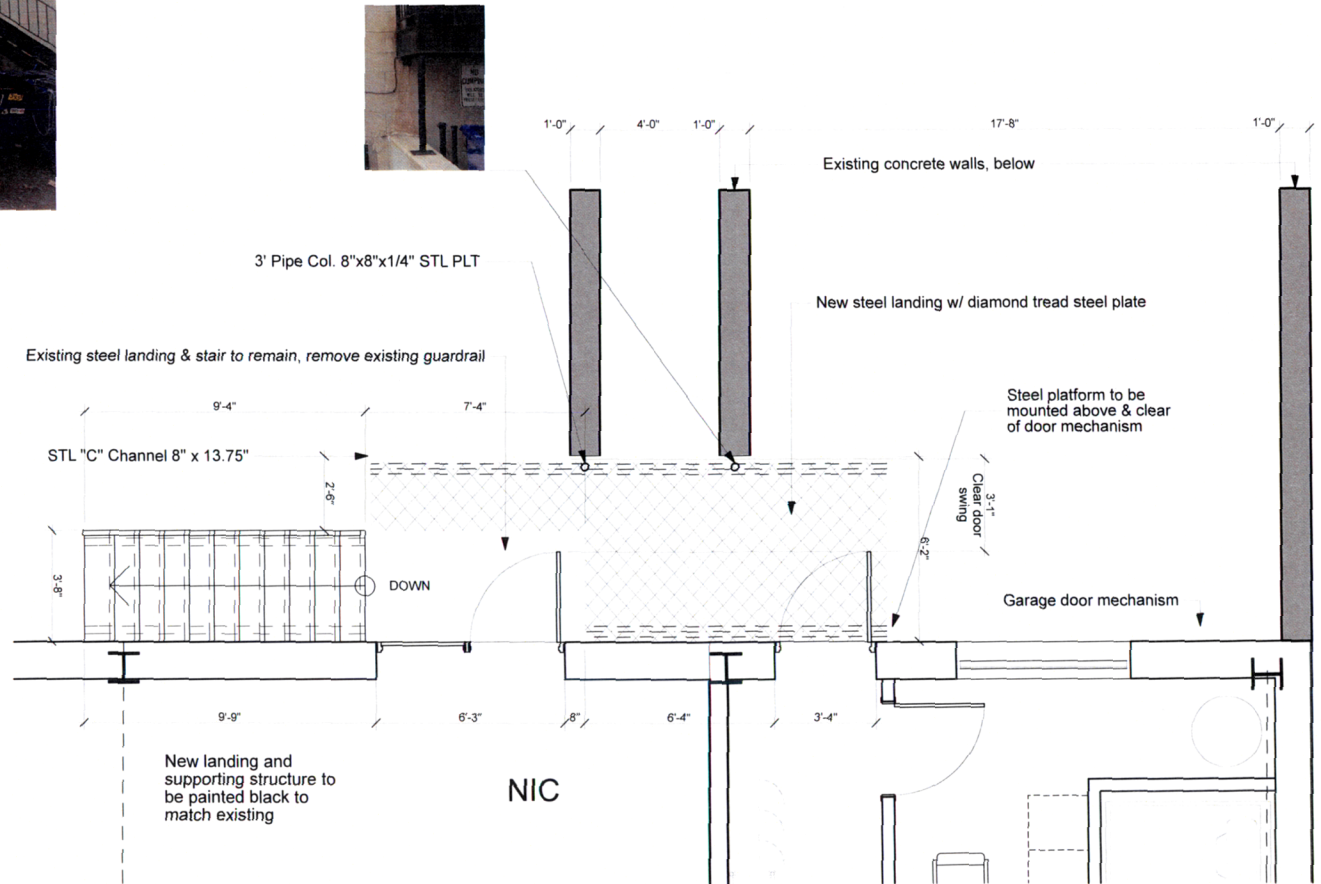

HapstakDemetriou+

3247 O Street, NW
Suite 200
Washington, DC 20007

202.333.9038
202.333.6888
www.hd-ad.com
info@hd-ad.com


ARCHITECTURE | DESIGN

Rear Egress
Nando's Peri Peri Woodley
2631 Connecticut Ave NW
Washington, DC 20008

PD.02

Project Number
Printed 10/3/14

14037
© HapstakDemetriou, plc

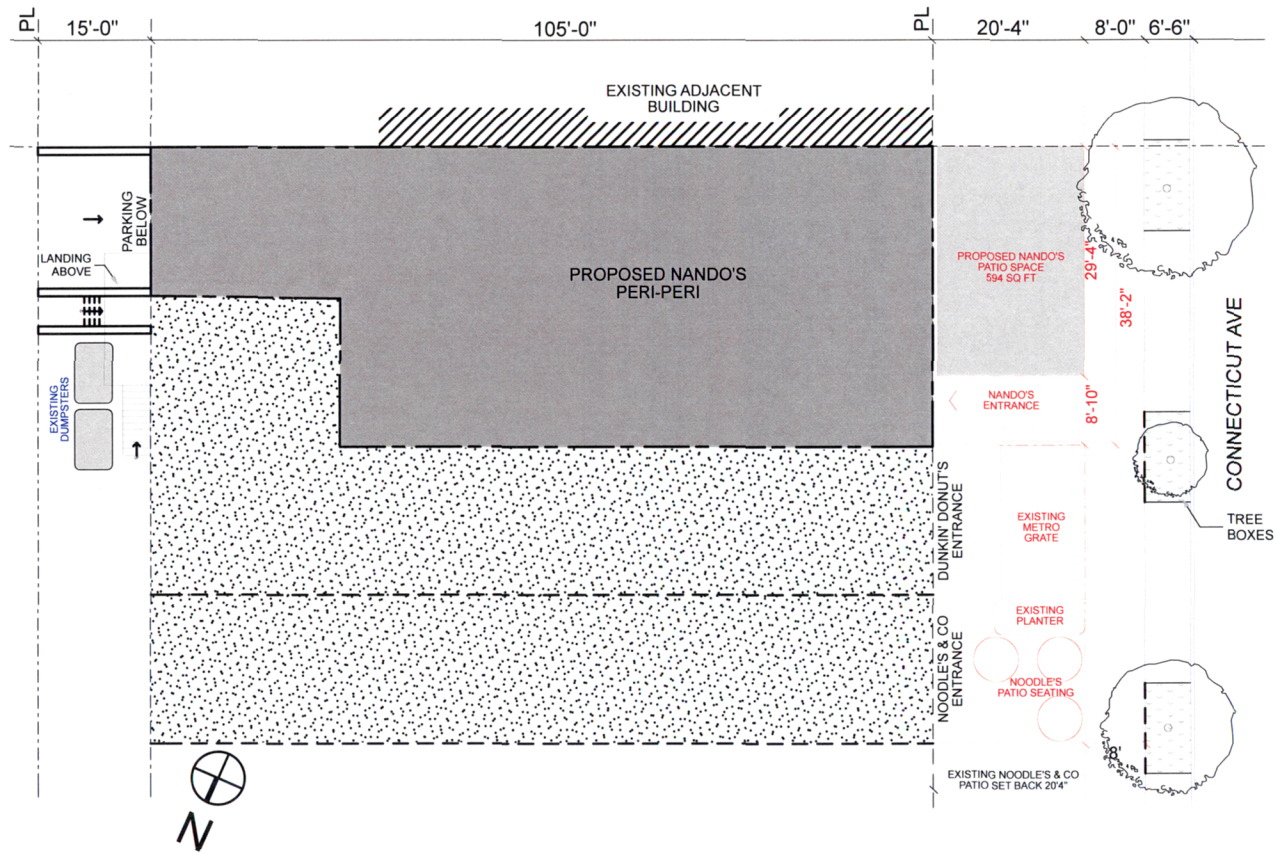

1 Site Plan
Scale: 1/16" = 1'-0"

HapstakDemetriou+

3247 Q Street, NW
Suite 200
Washington, DC 20007

202.333.9038
202.333.6888
www.hd-ad.com
info@hd-ad.com

ARCHITECTURE | DESIGN

Site Plan
Nando's Peri Peri Woodley
2631 Connecticut Ave NW
Washington, DC 20008

PD.03

Project Number
Printed 10/3/14

14037
© HapstakDemetriou, plc