


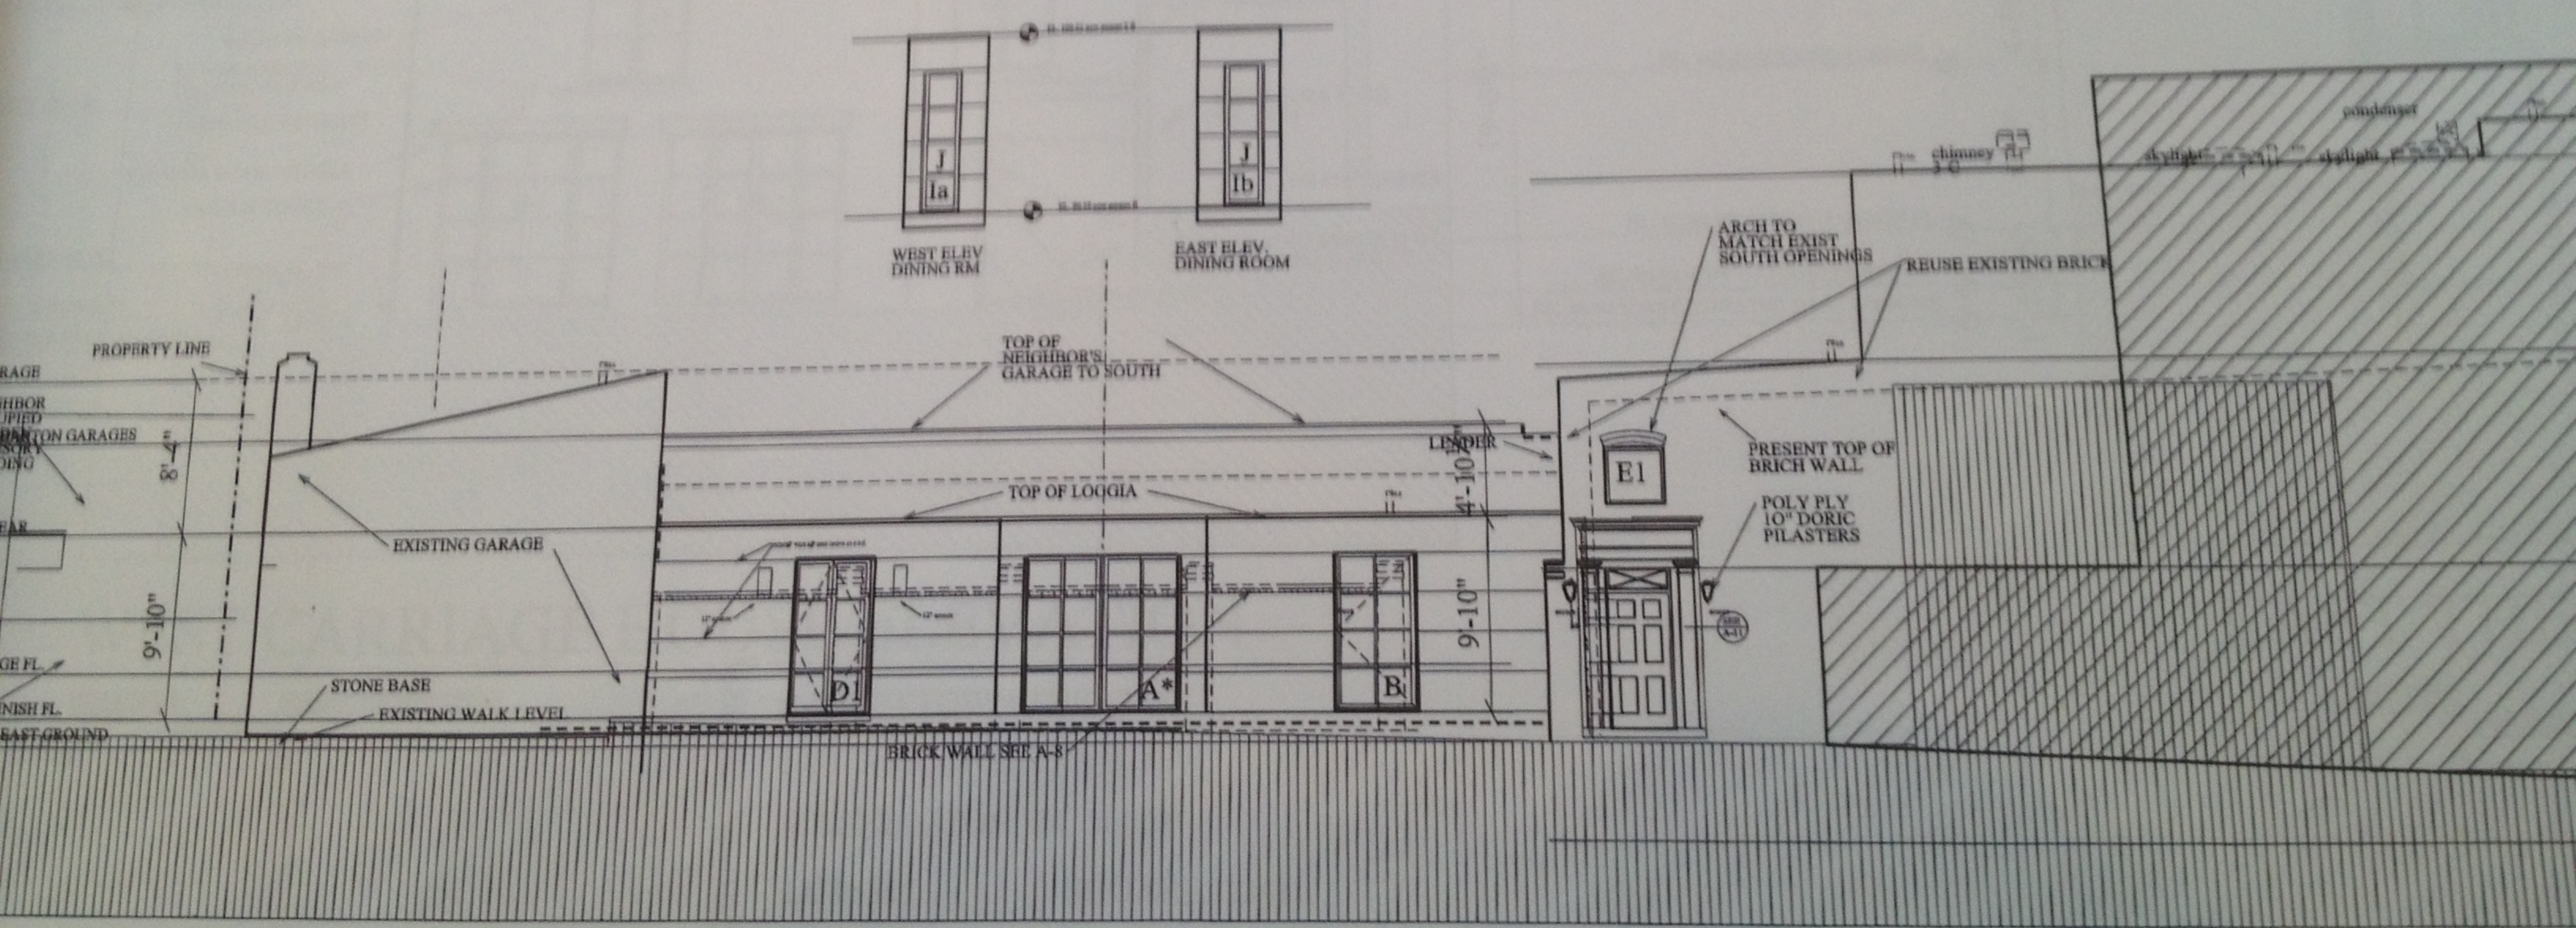


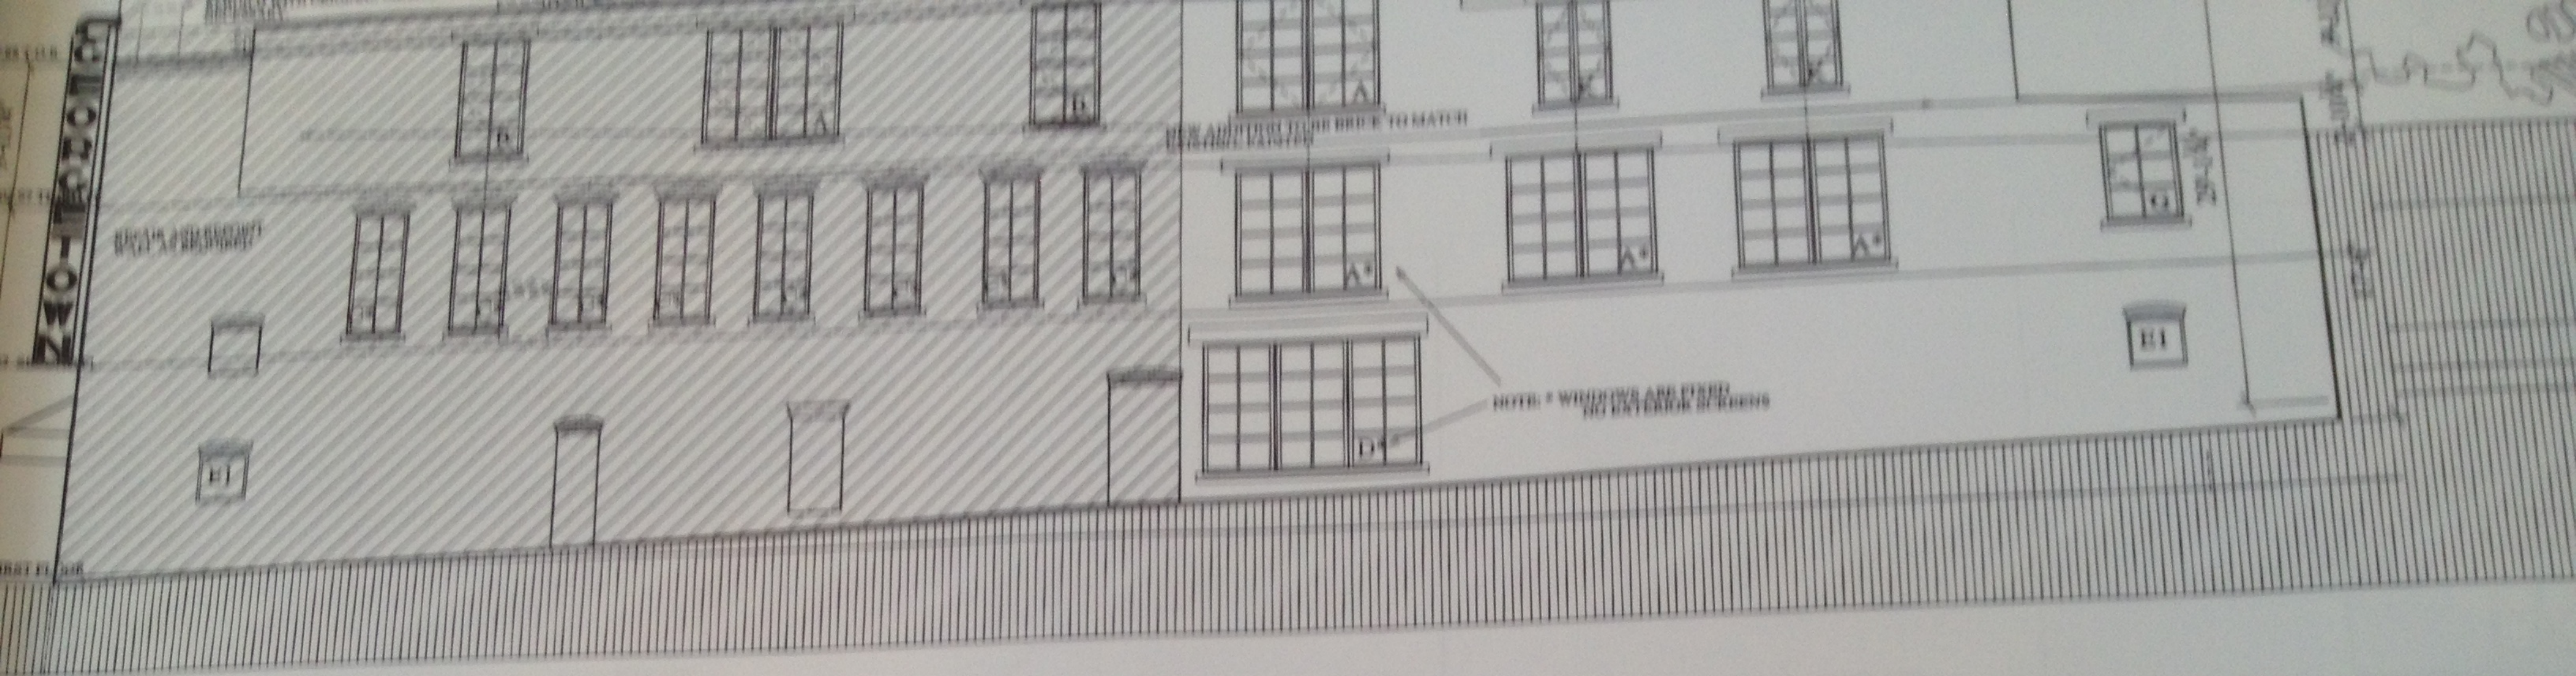


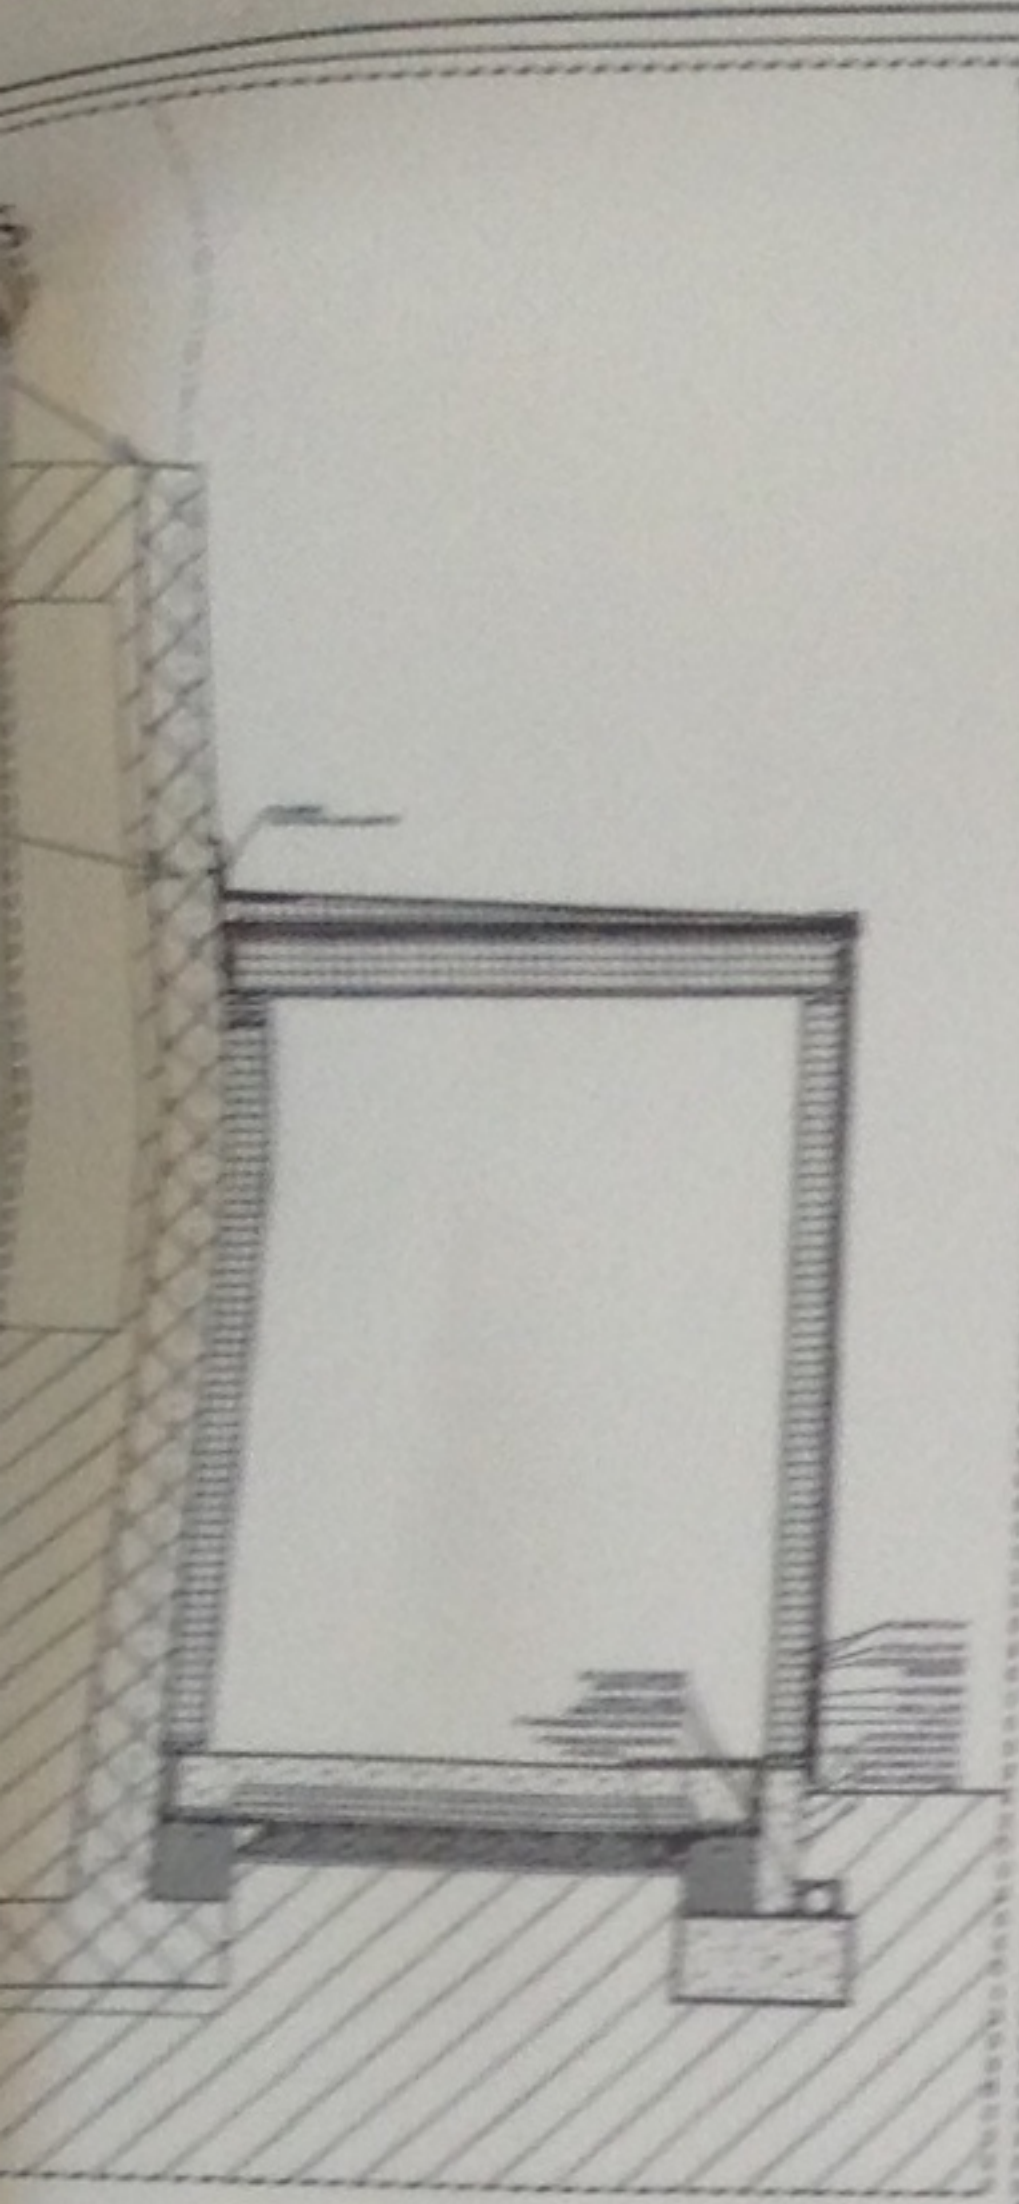


DETAIL THRU LOGGIA

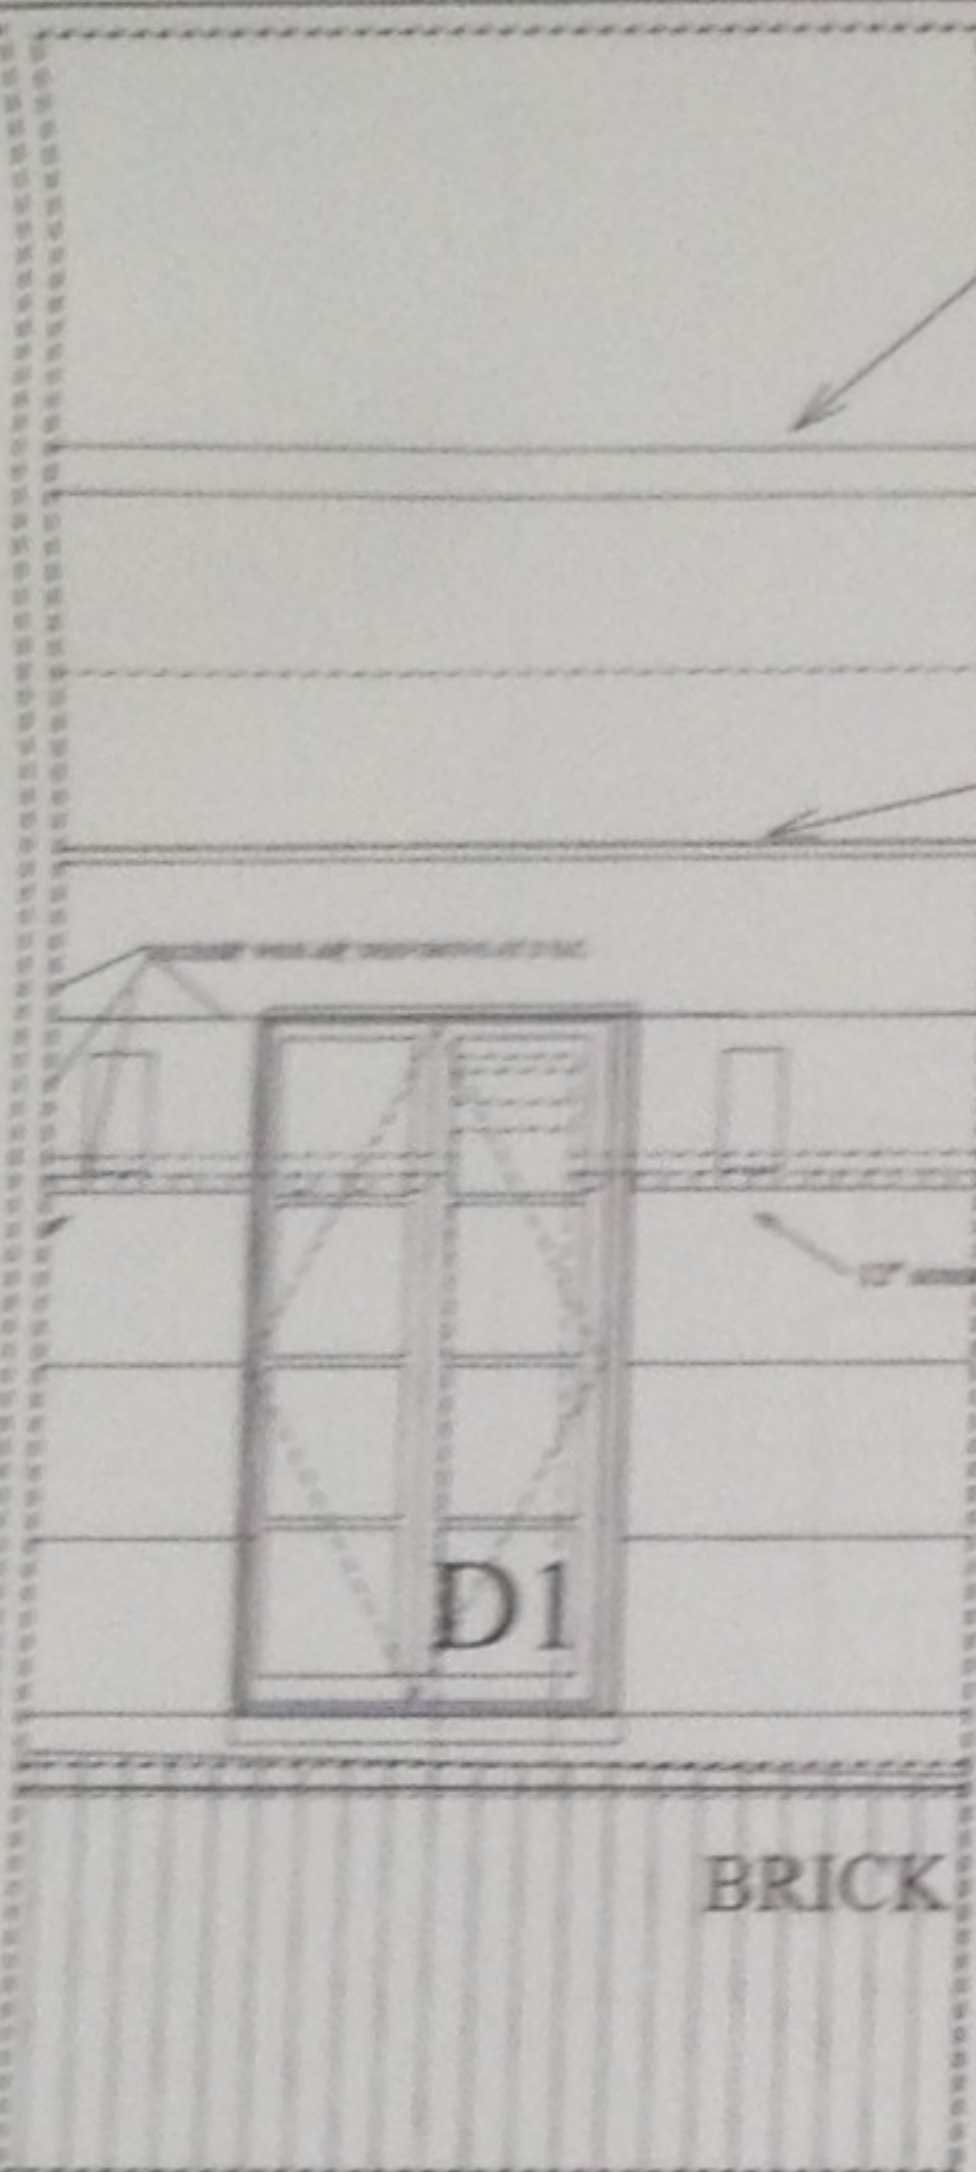


BRICK

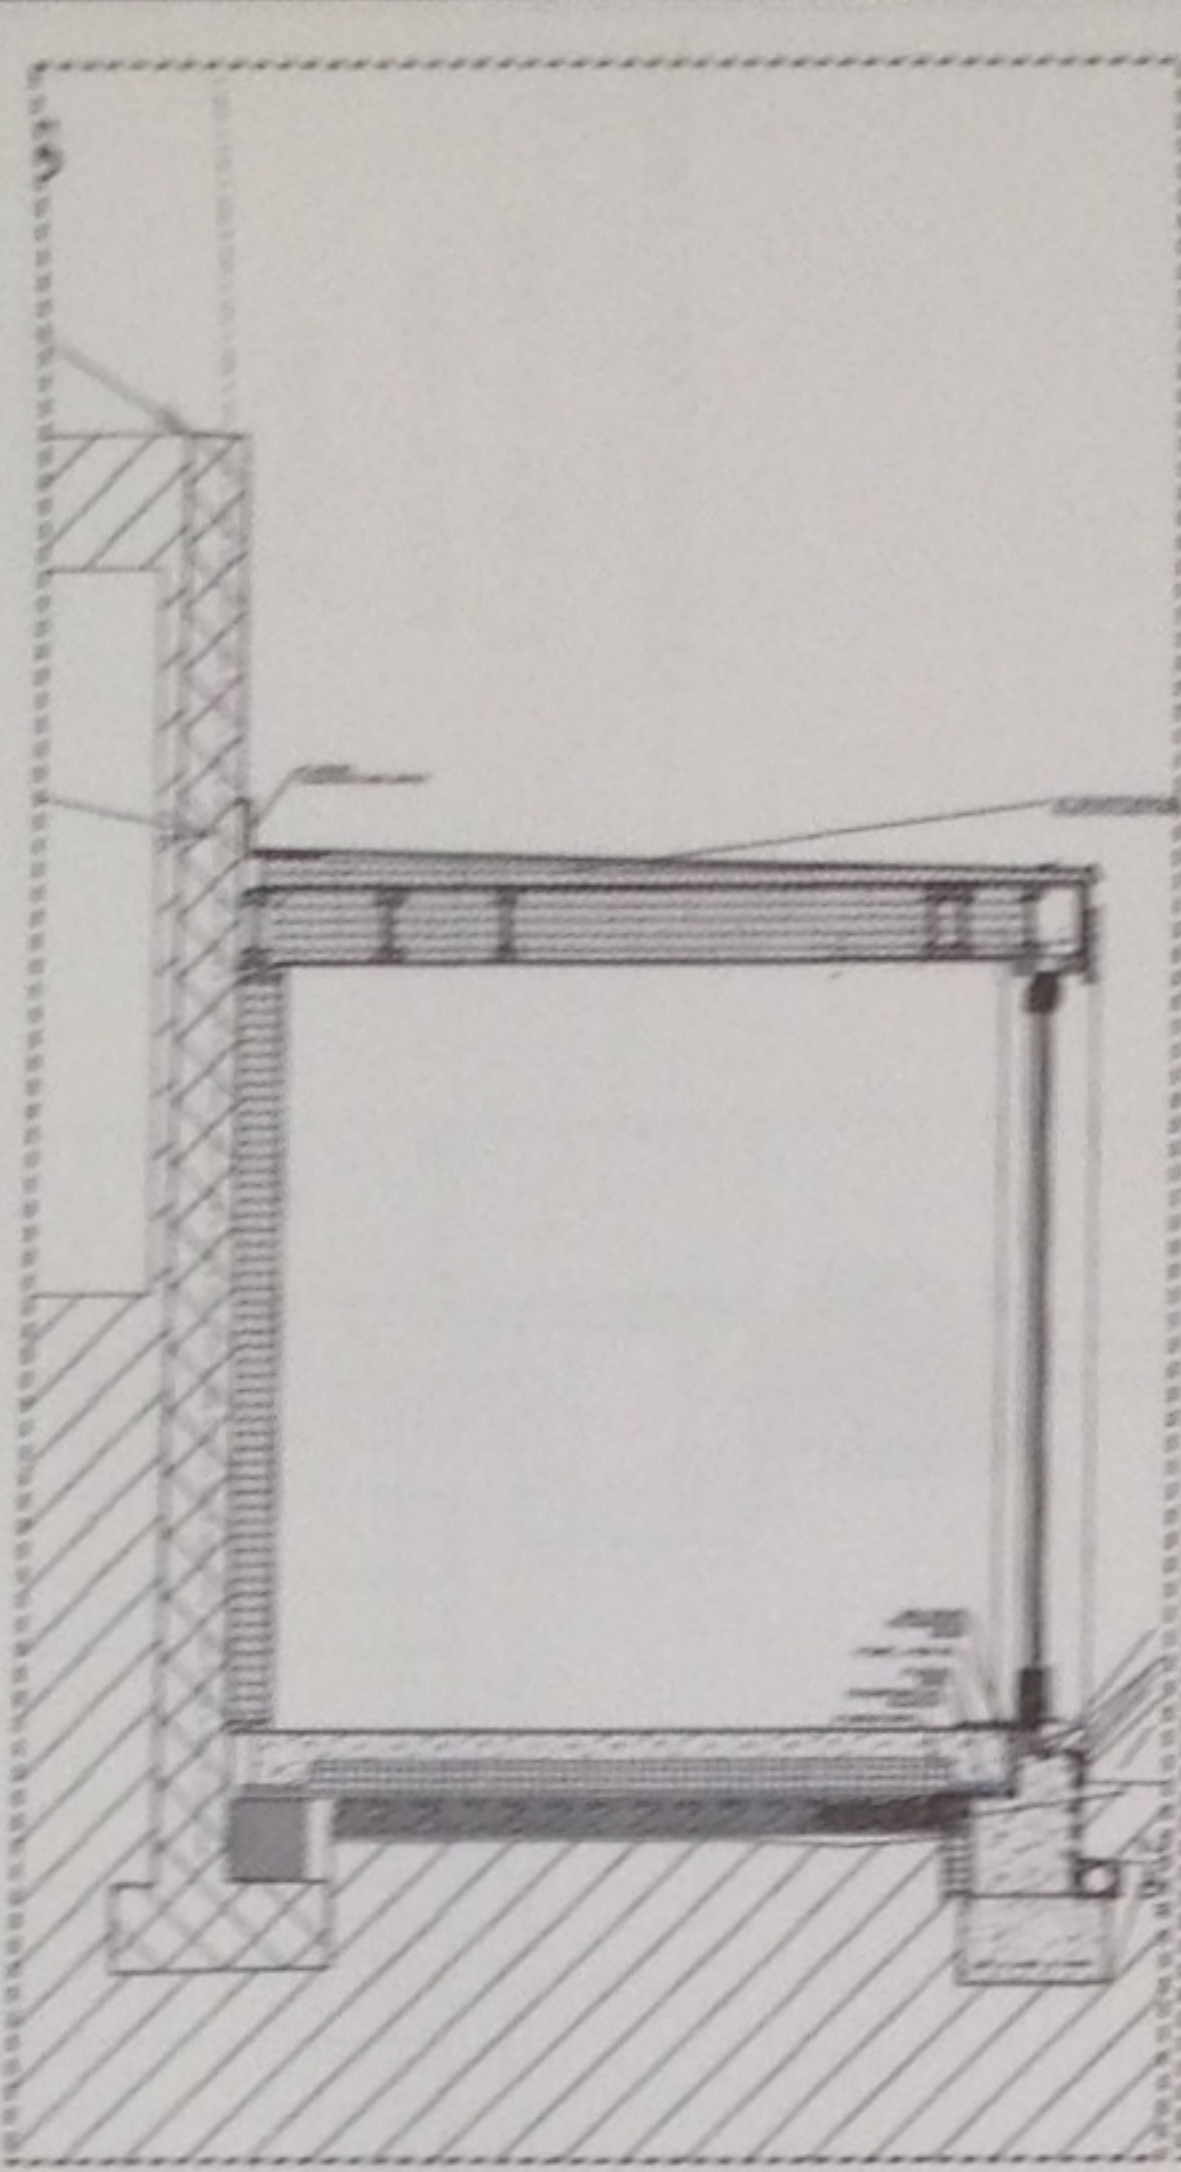


DETAIL THRU RM 108

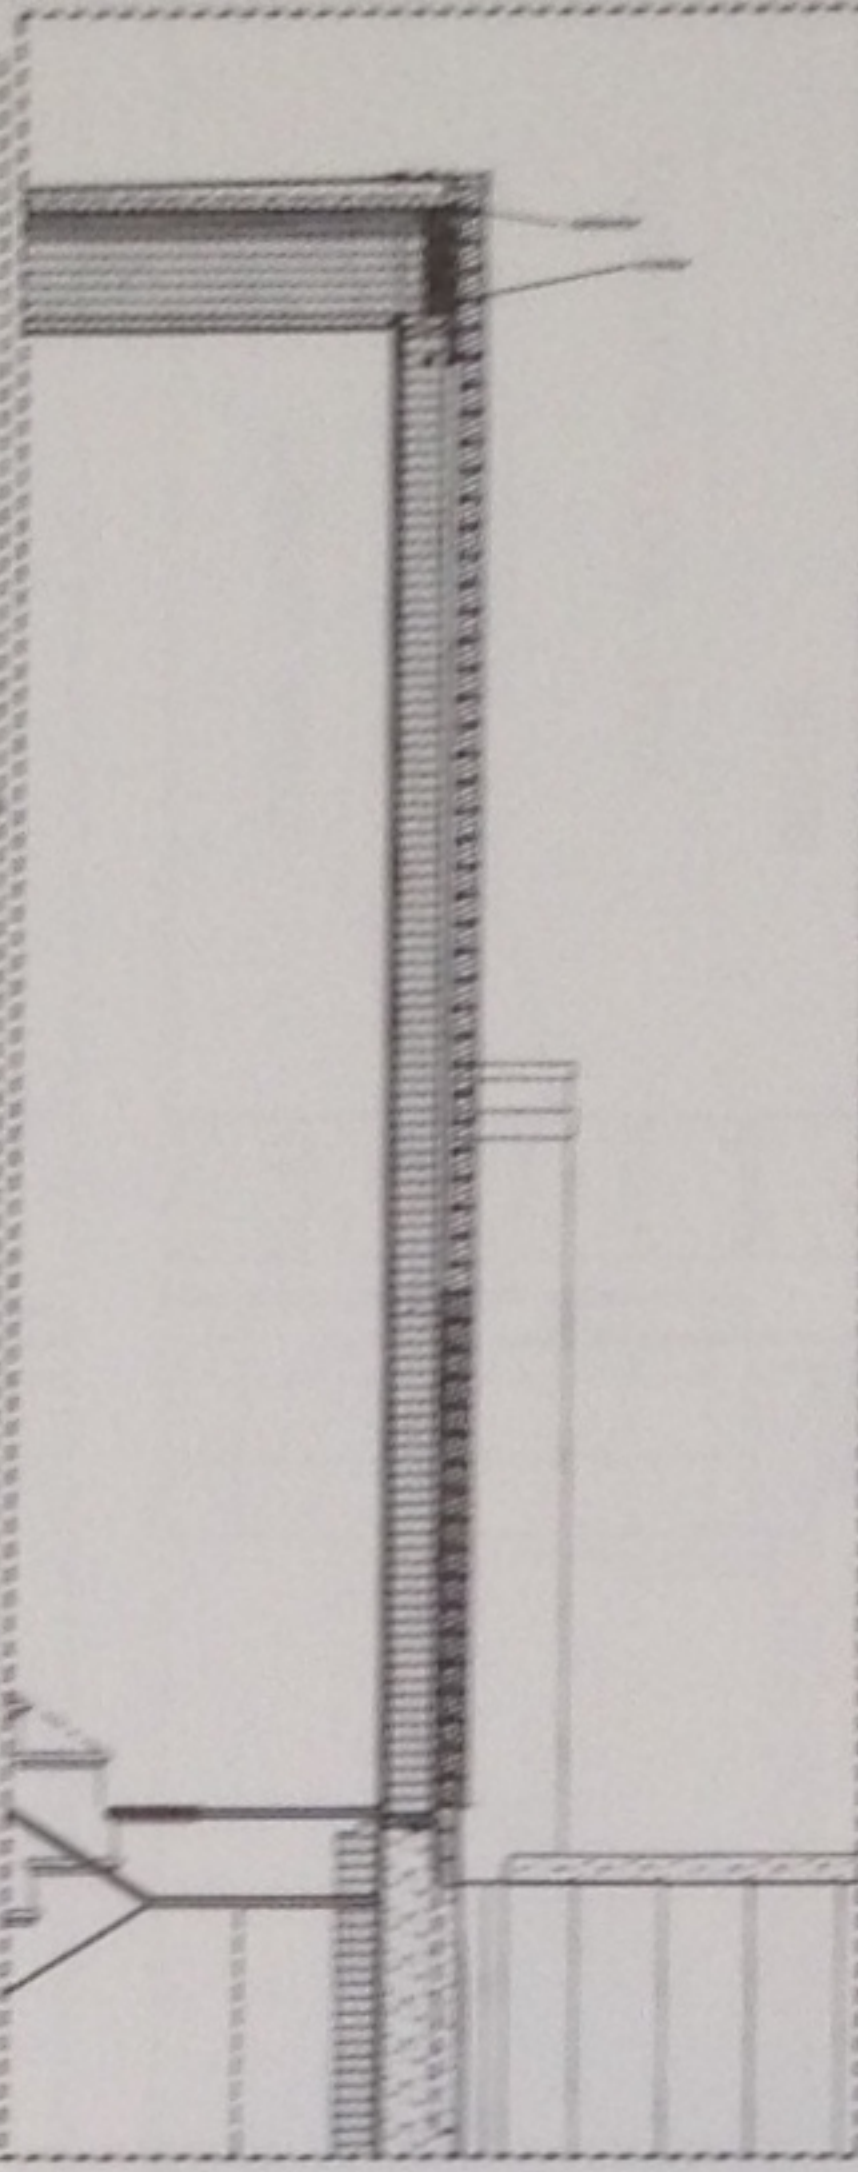



DETAIL WEST WALL OF THEATER

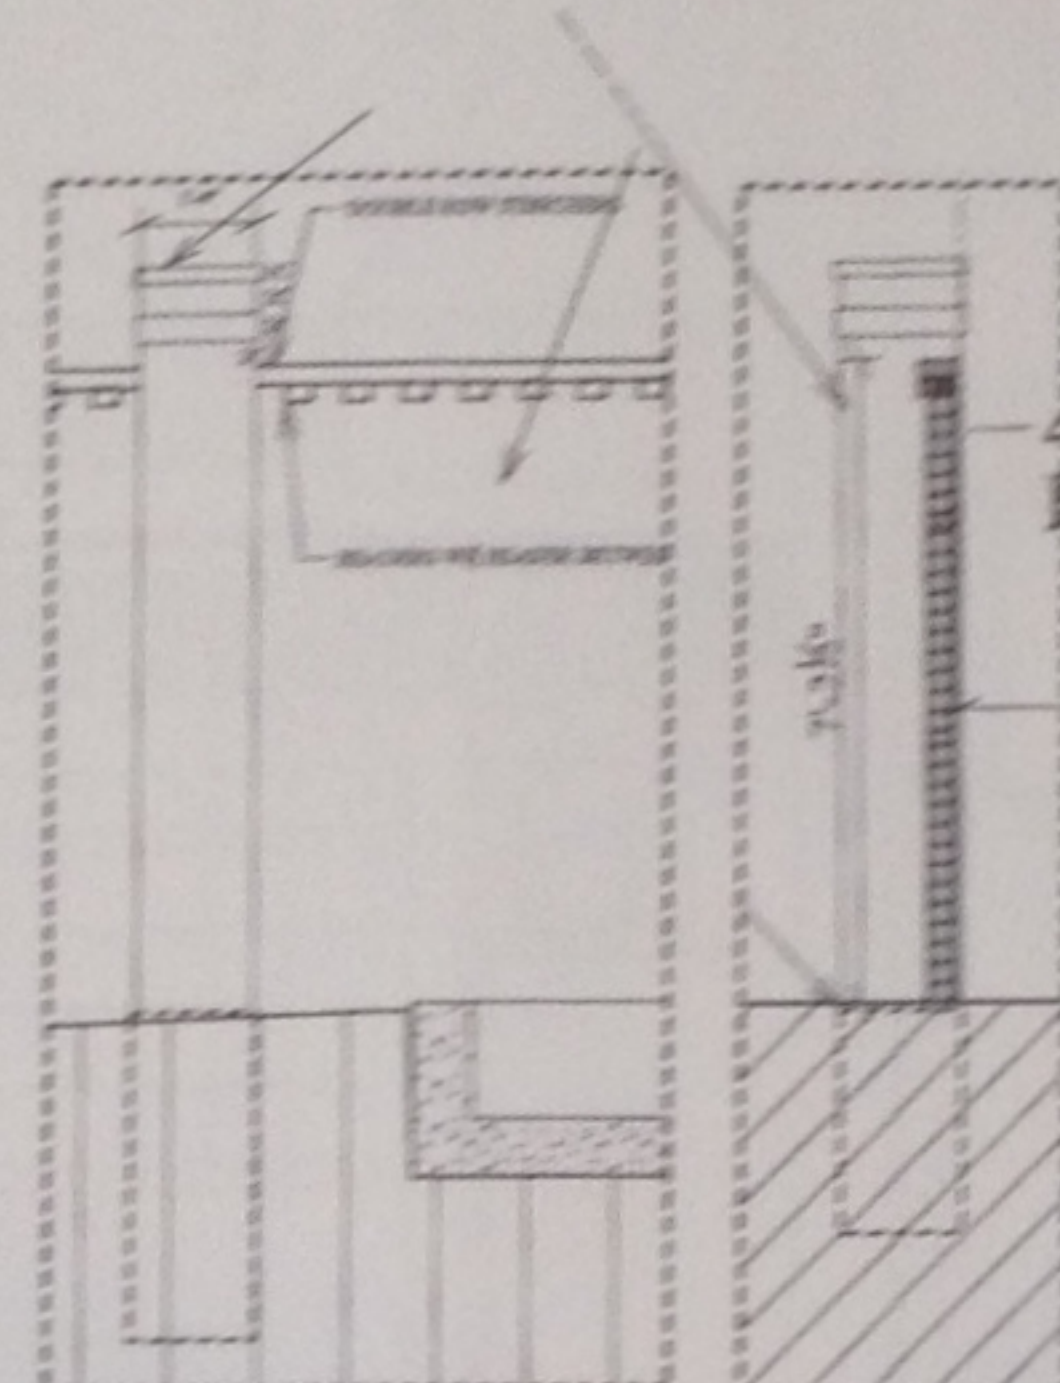


GARDEN WALL DETAILS

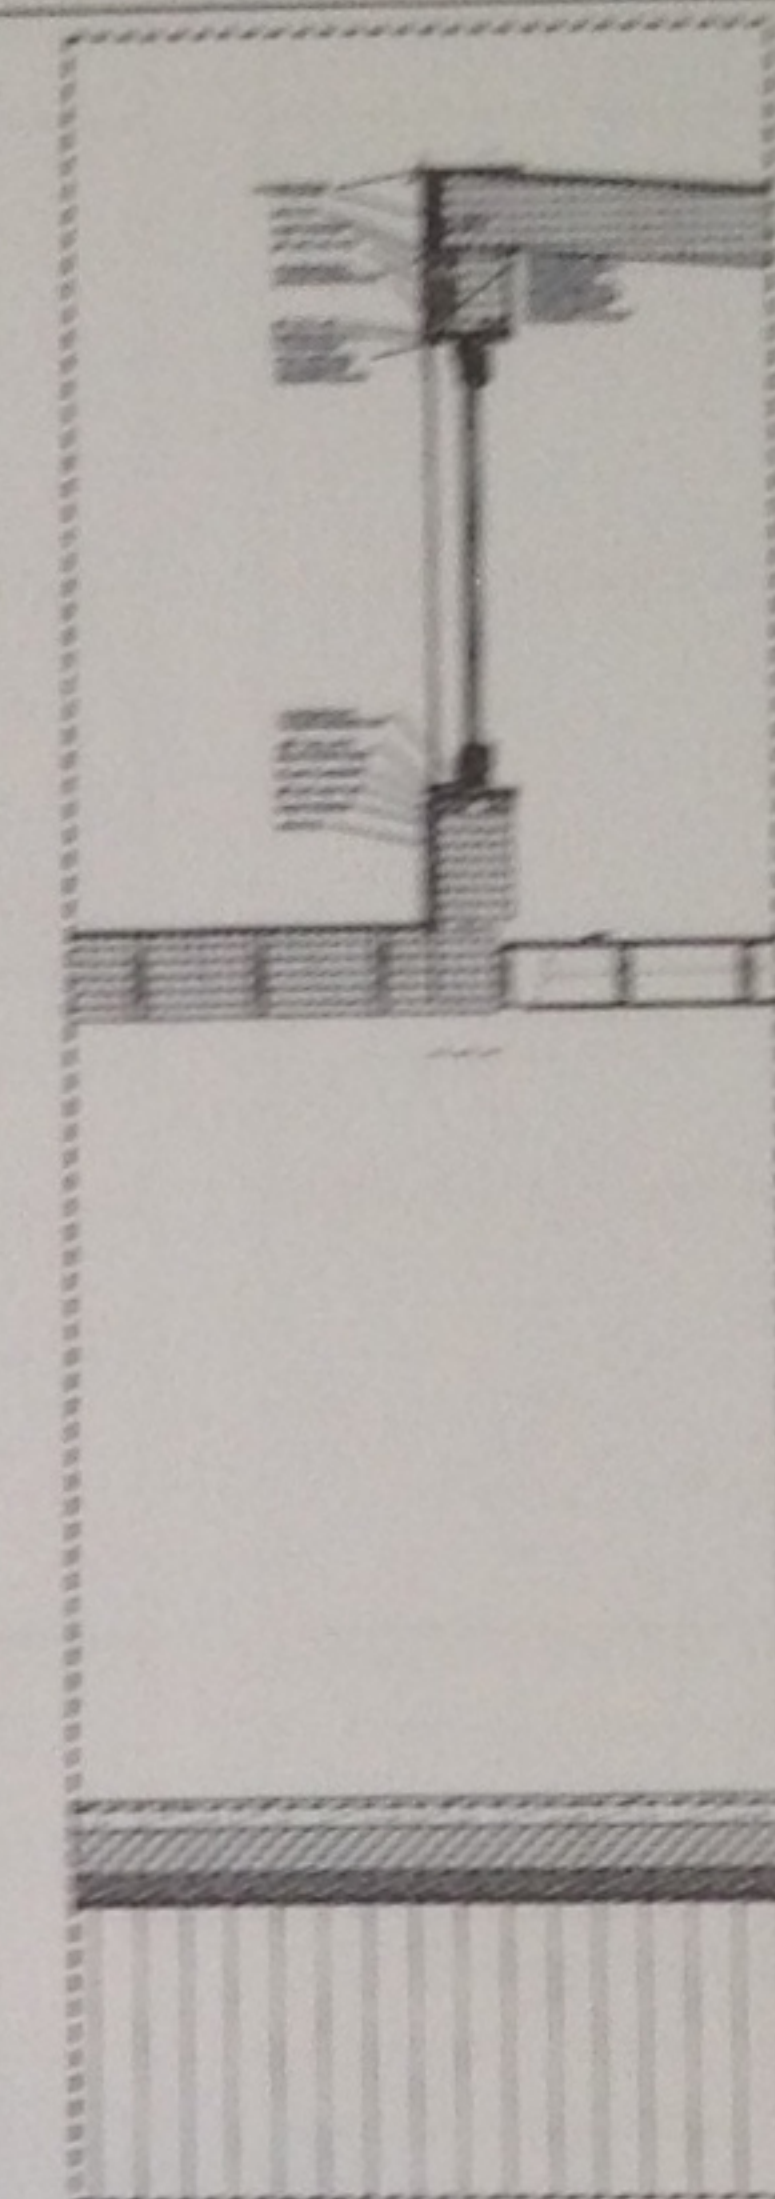


DETAIL THRU CARRIAGE HOUSE WEST WALL

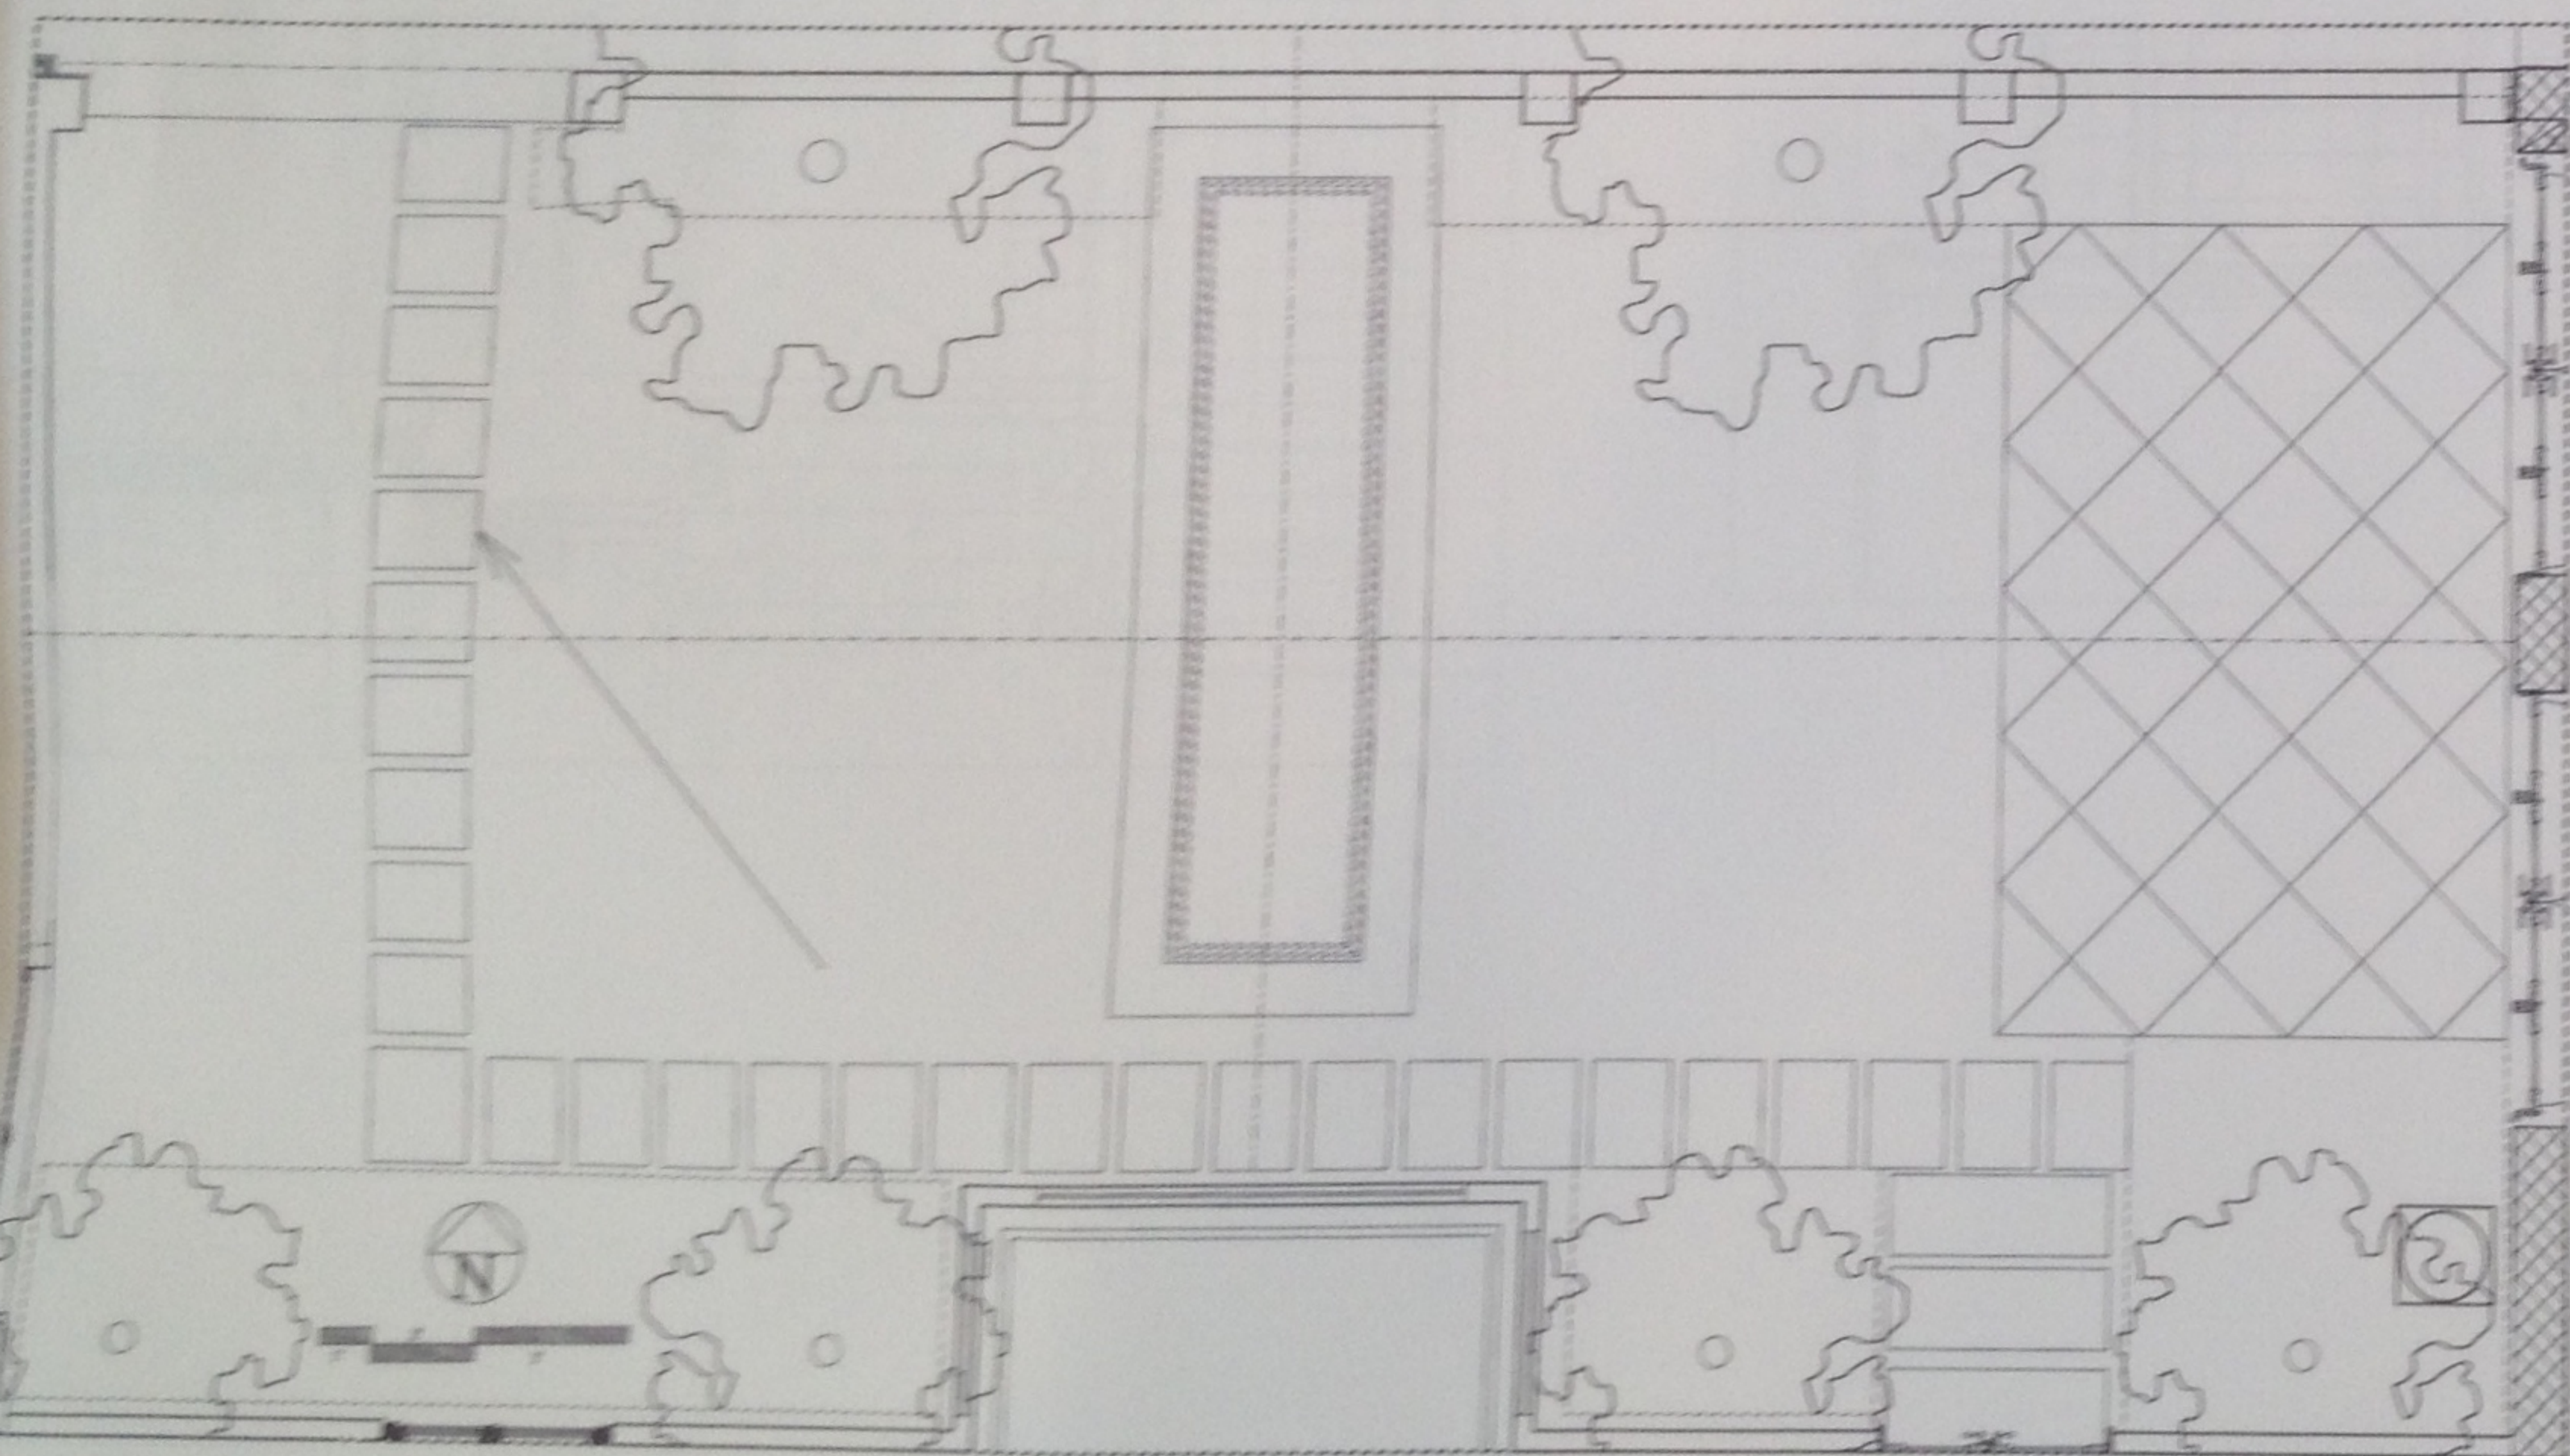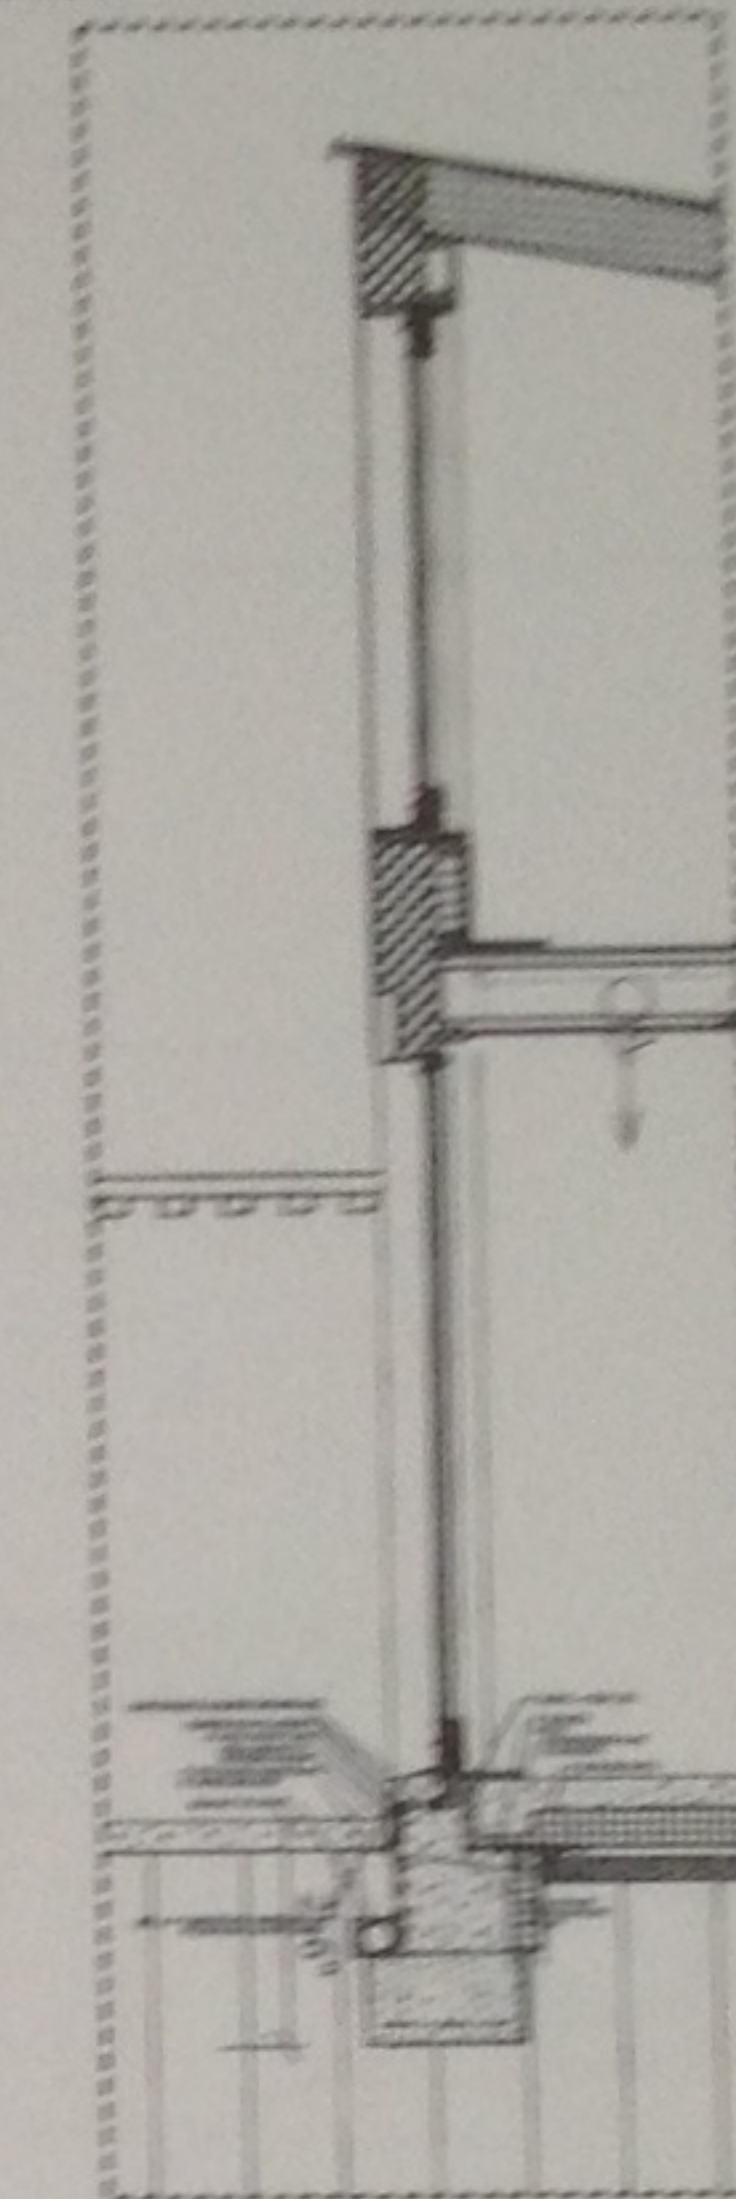


LANDSCAPE PLAN

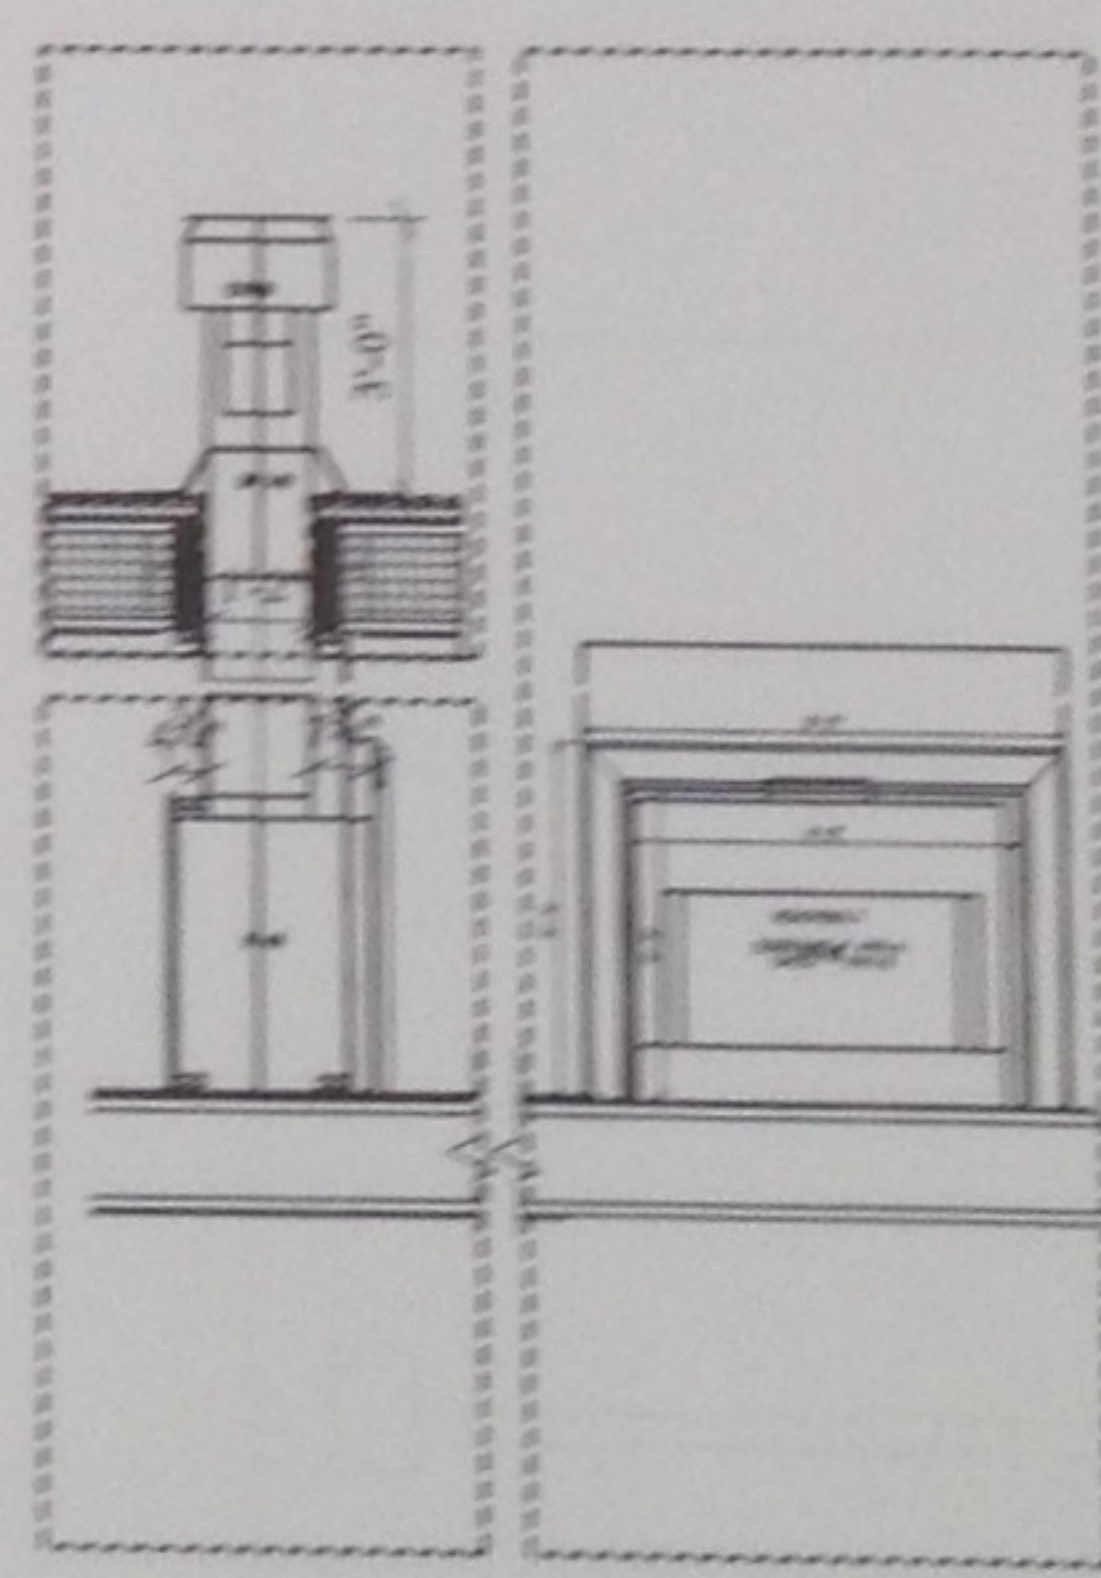

THEATER 3RD FL FIREPLACE DET.

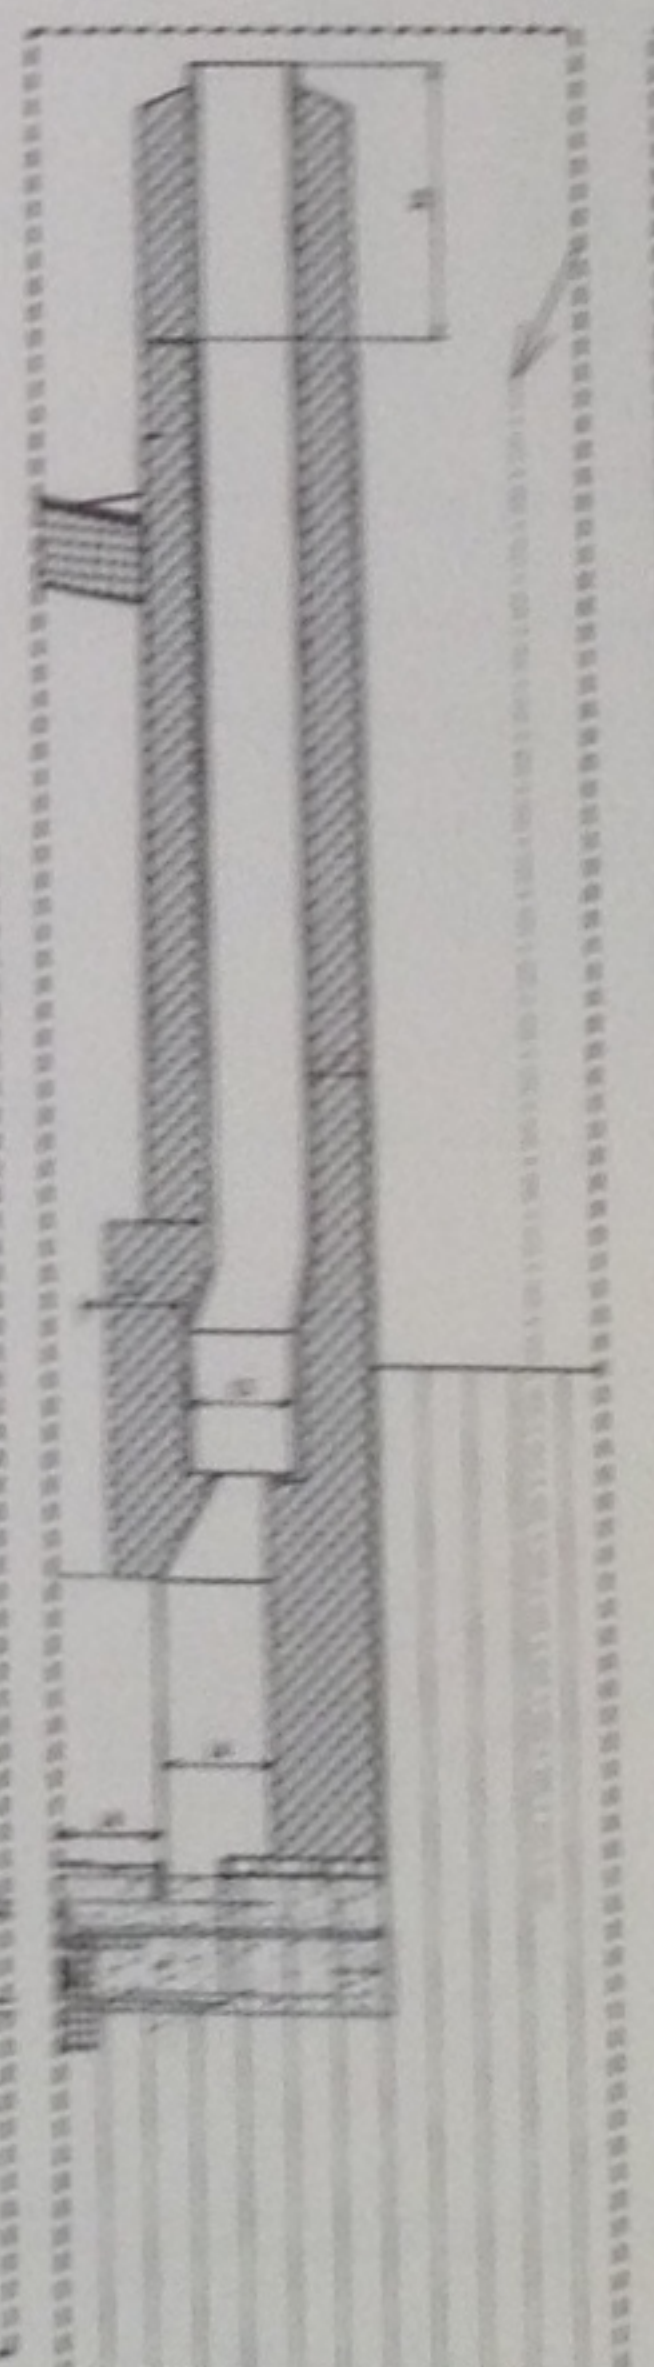

CARRIAGE HOUSE FIREPLACE DETAILS

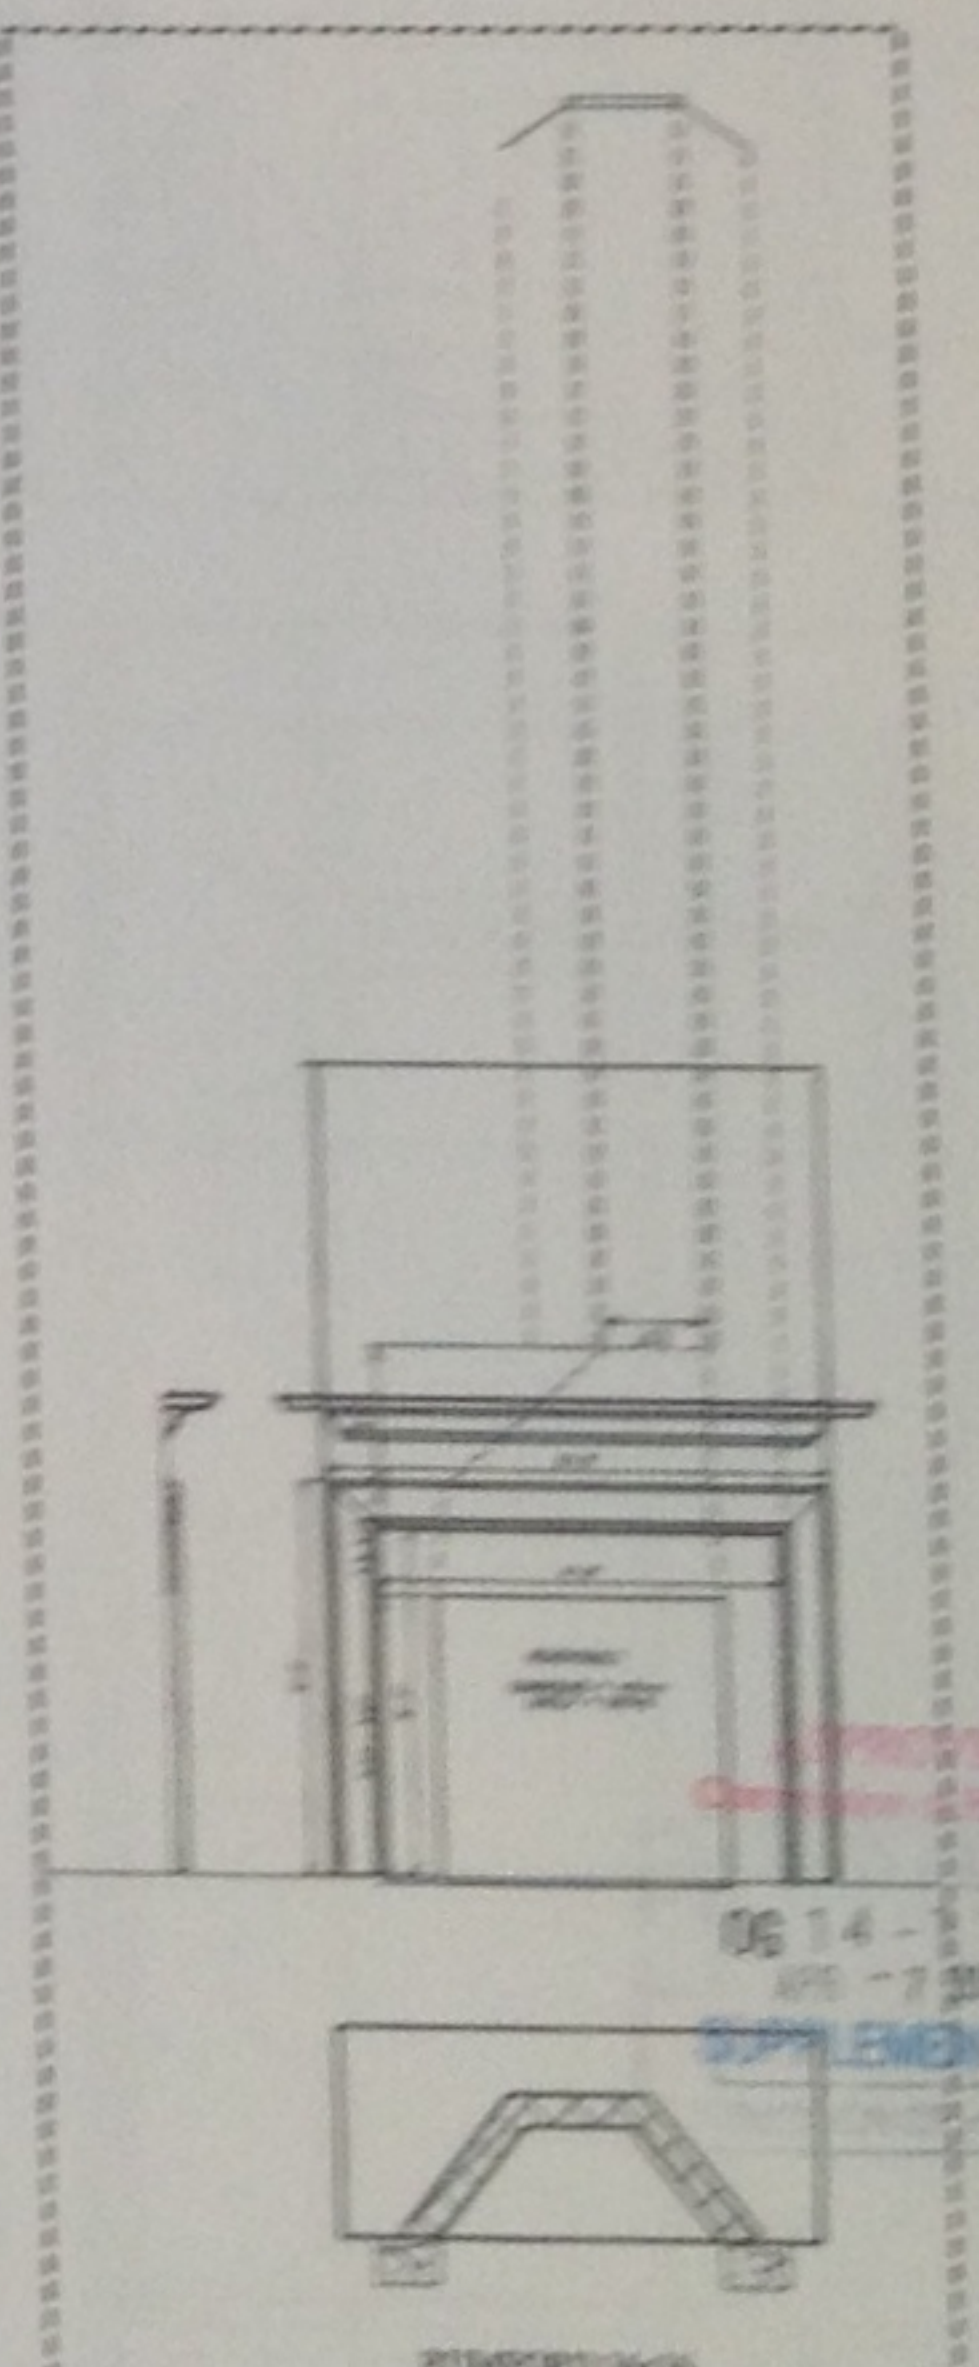

LEGAL NOTICE

ROBERT BELL ARCHITECTS

3218 "O" STREET, NW, WASHINGTON, D.C. 20007





T: 202-333-3130 F: 202-333-8431 E: robert@robertbellarchitects.com

ZAO-INCORPORATED
THEATER

1331 WISCONSIN AVE, NW
WASHINGTON, DC 20007

LOT: 811 SQUARE: 124

A-8
CARRIAGE HOUSE
DETAILS &
LANDSCAPE PLAN
MARCH 12, 2004

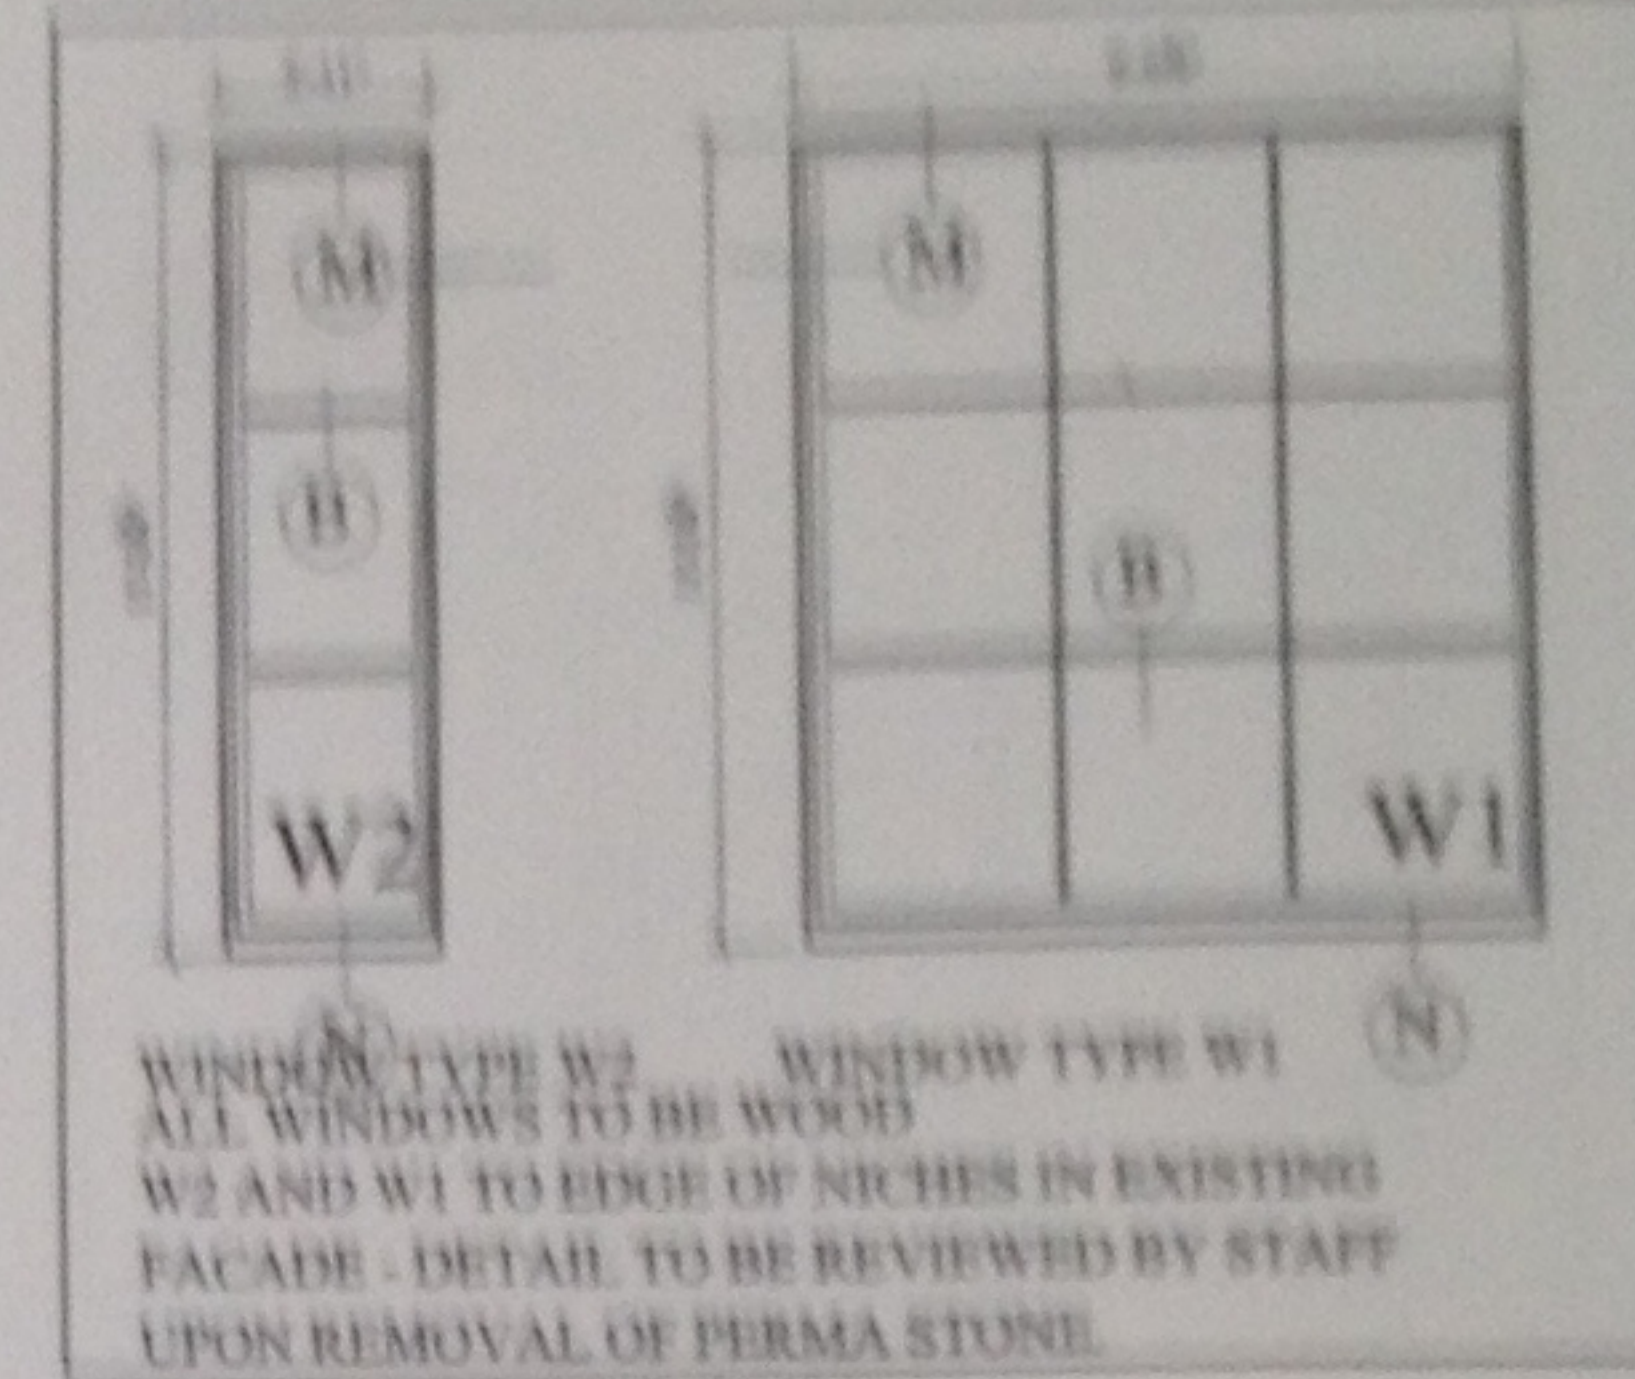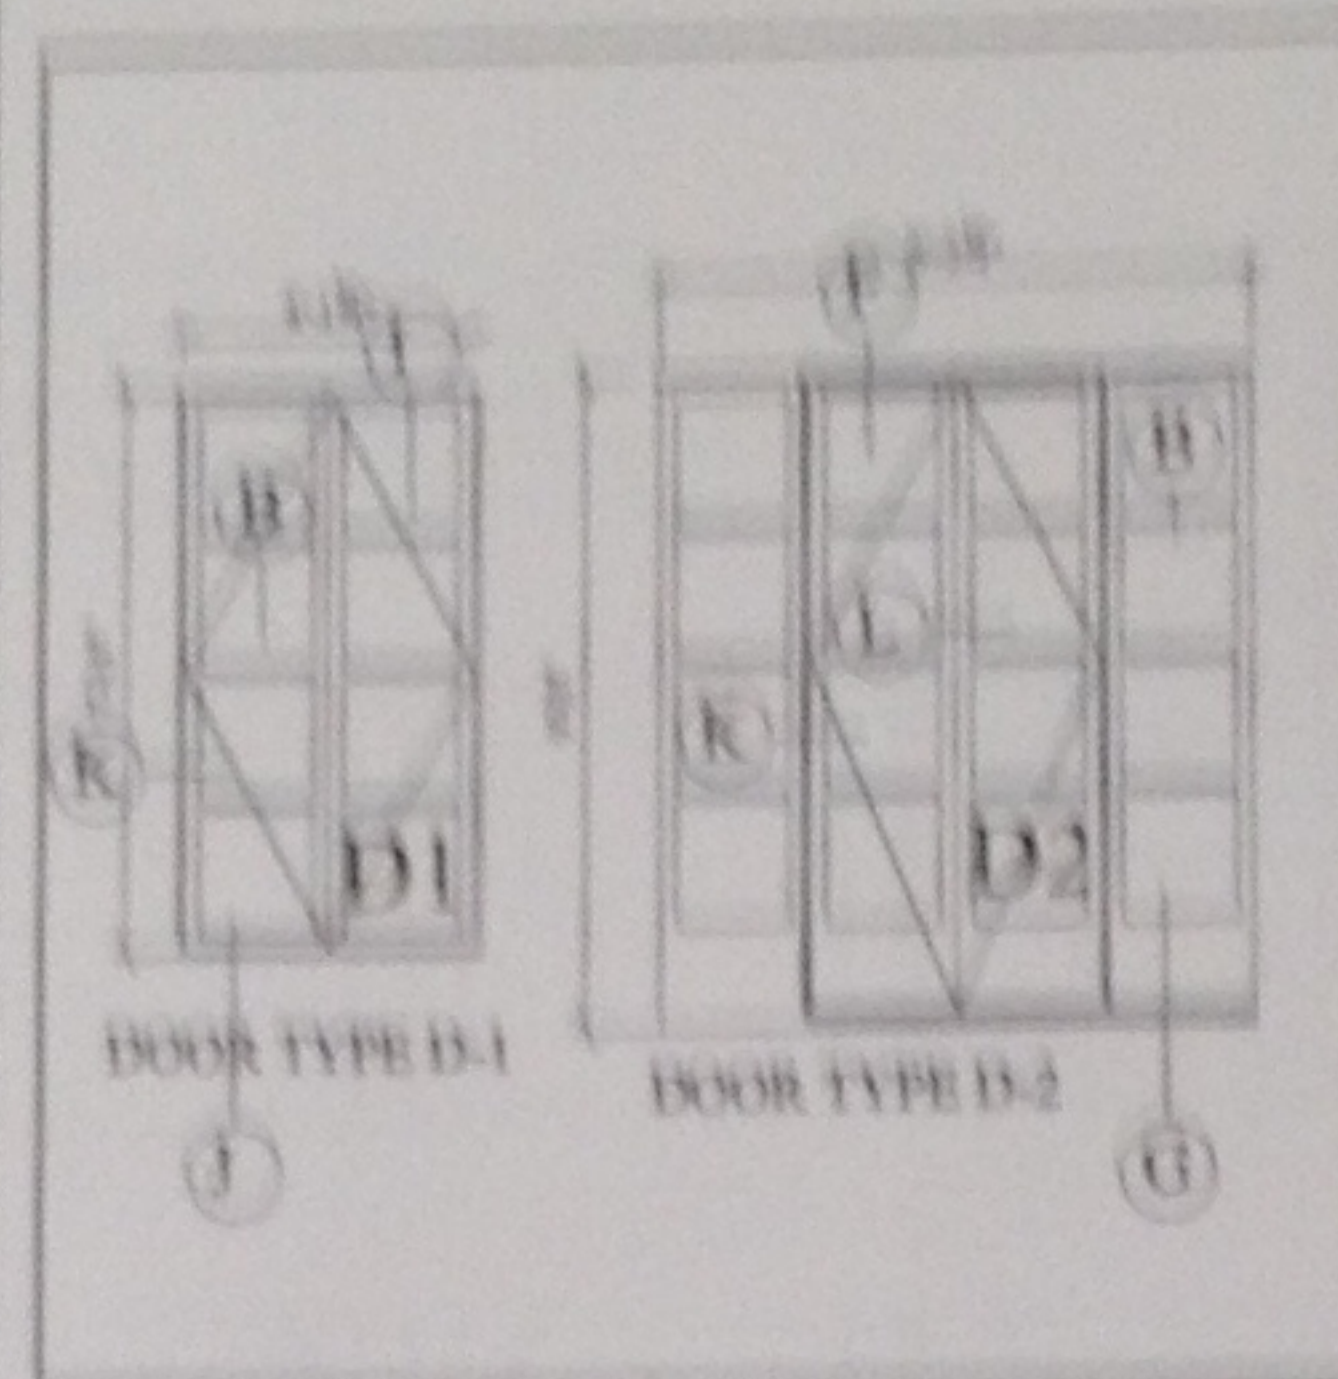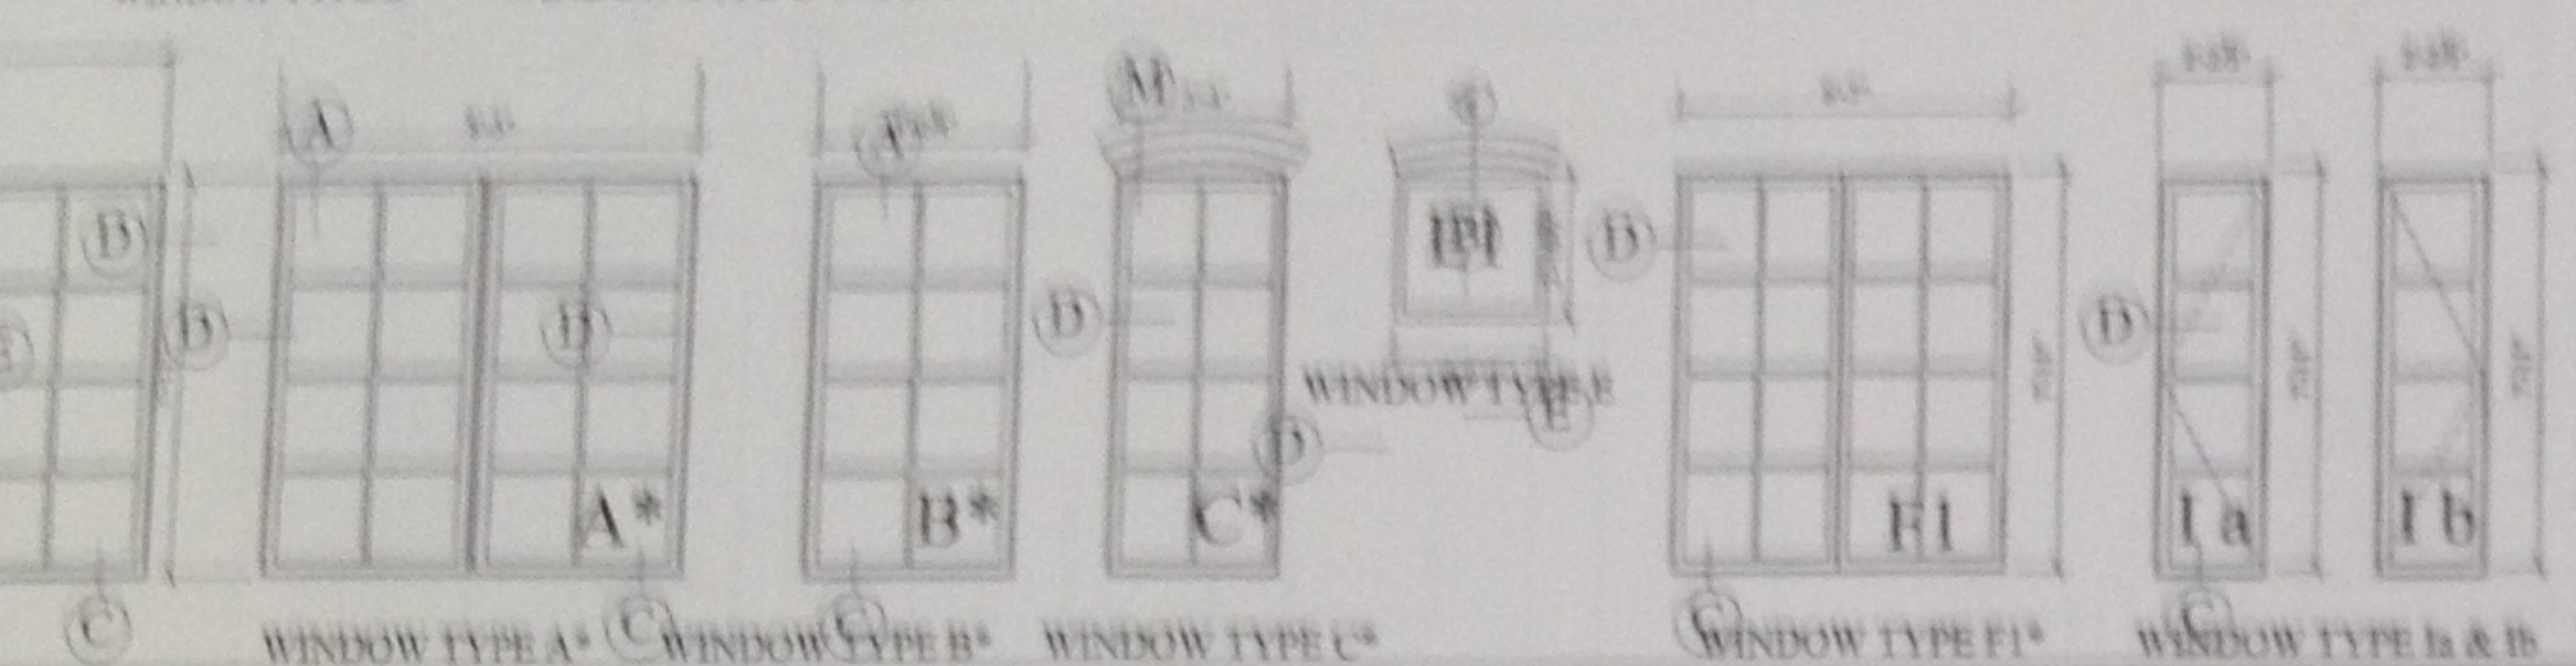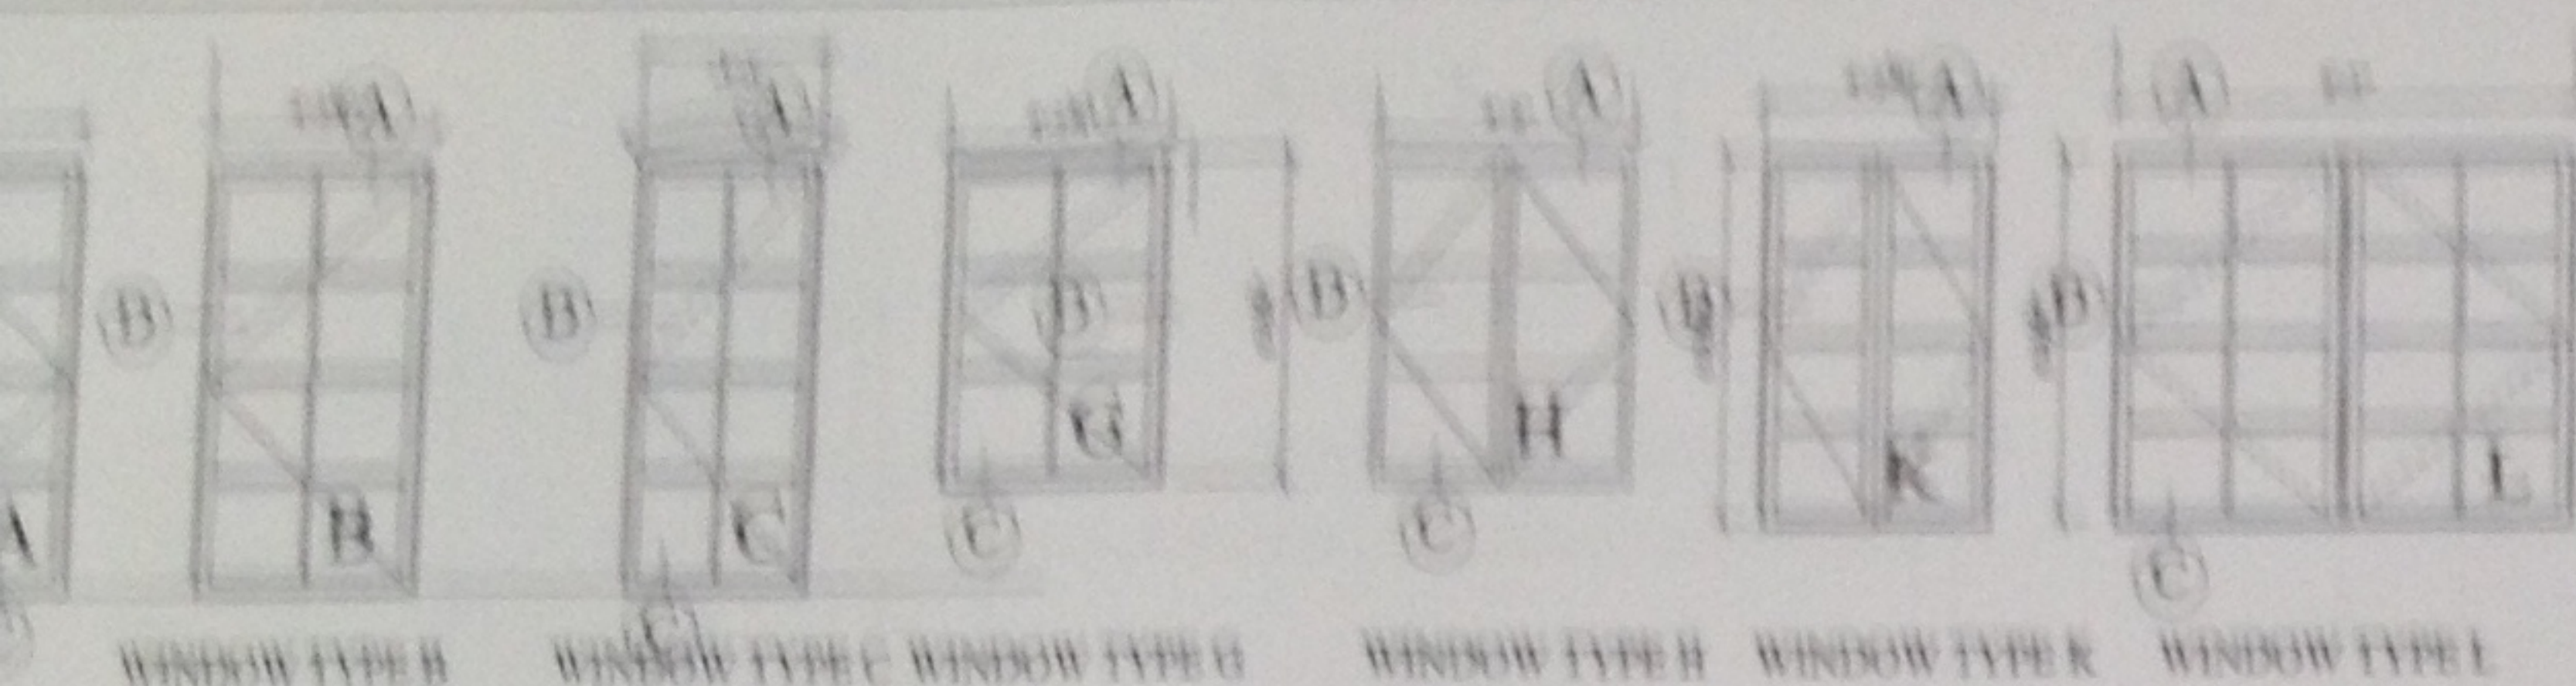

ALL WINDOWS TO BE WOOD
W2 AND W1 TO EDGE OF NICHES IN EXISTING
FACADE - DETAIL TO BE REVIEWED BY STAFF
UPON REMOVAL OF PERMA STONE

LEGAL NOTICE

ROBERT BELL ARCHITECTS
1218 10TH STREET, NW, WASHINGTON, D.C. 20007

ZOO-IMPROMPTU
THEATER
1343 WISCONSIN AVE., NW

A-1
WINDOVS
WINDOVS & L

MARCH 11

WINDOW TYPE

WINDOW TYPE A
WINDOW TYPE B
WINDOW TYPE C
WINDOW TYPE G
WINDOW TYPE H
WINDOW TYPE I a
WINDOW TYPE I b
WINDOW TYPE J*
WINDOW TYPE K
WINDOW TYPE L

WINDOW TYPE W1*
WINDOW TYPE W2*
WINDOW TYPE A*
WINDOW TYPE B*
WINDOW TYPE C*

NOTE:






- * windows are not operable
- no screens on windows

DOOR TYPES

DOOR TYPE D-1
DOOR TYPE D-2
DOOR TYPE D-3
see sheet A-11

DOOR TYPE

QUANTITY

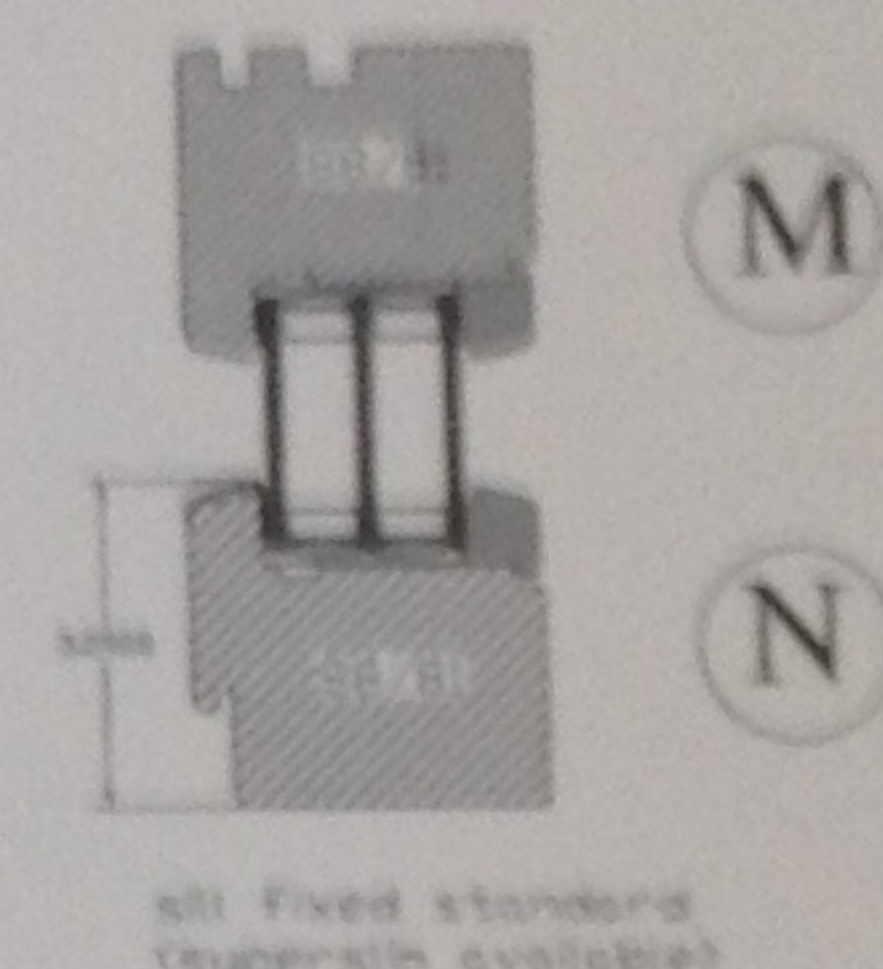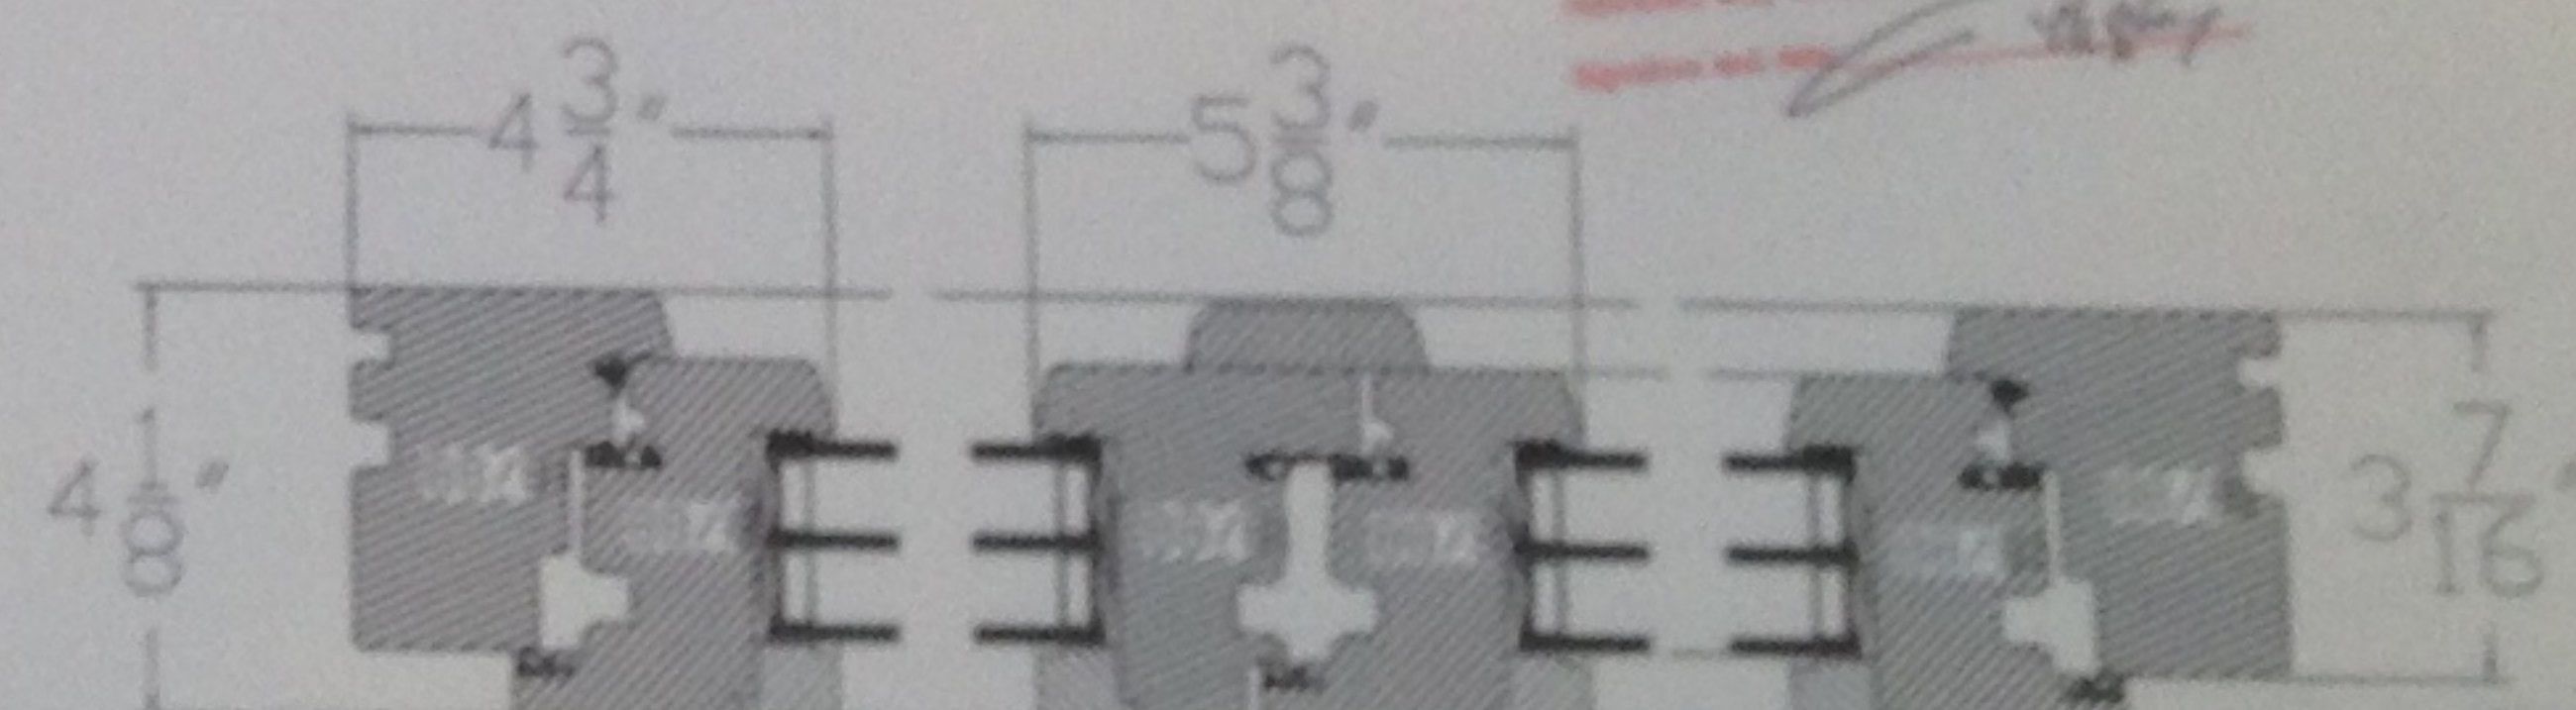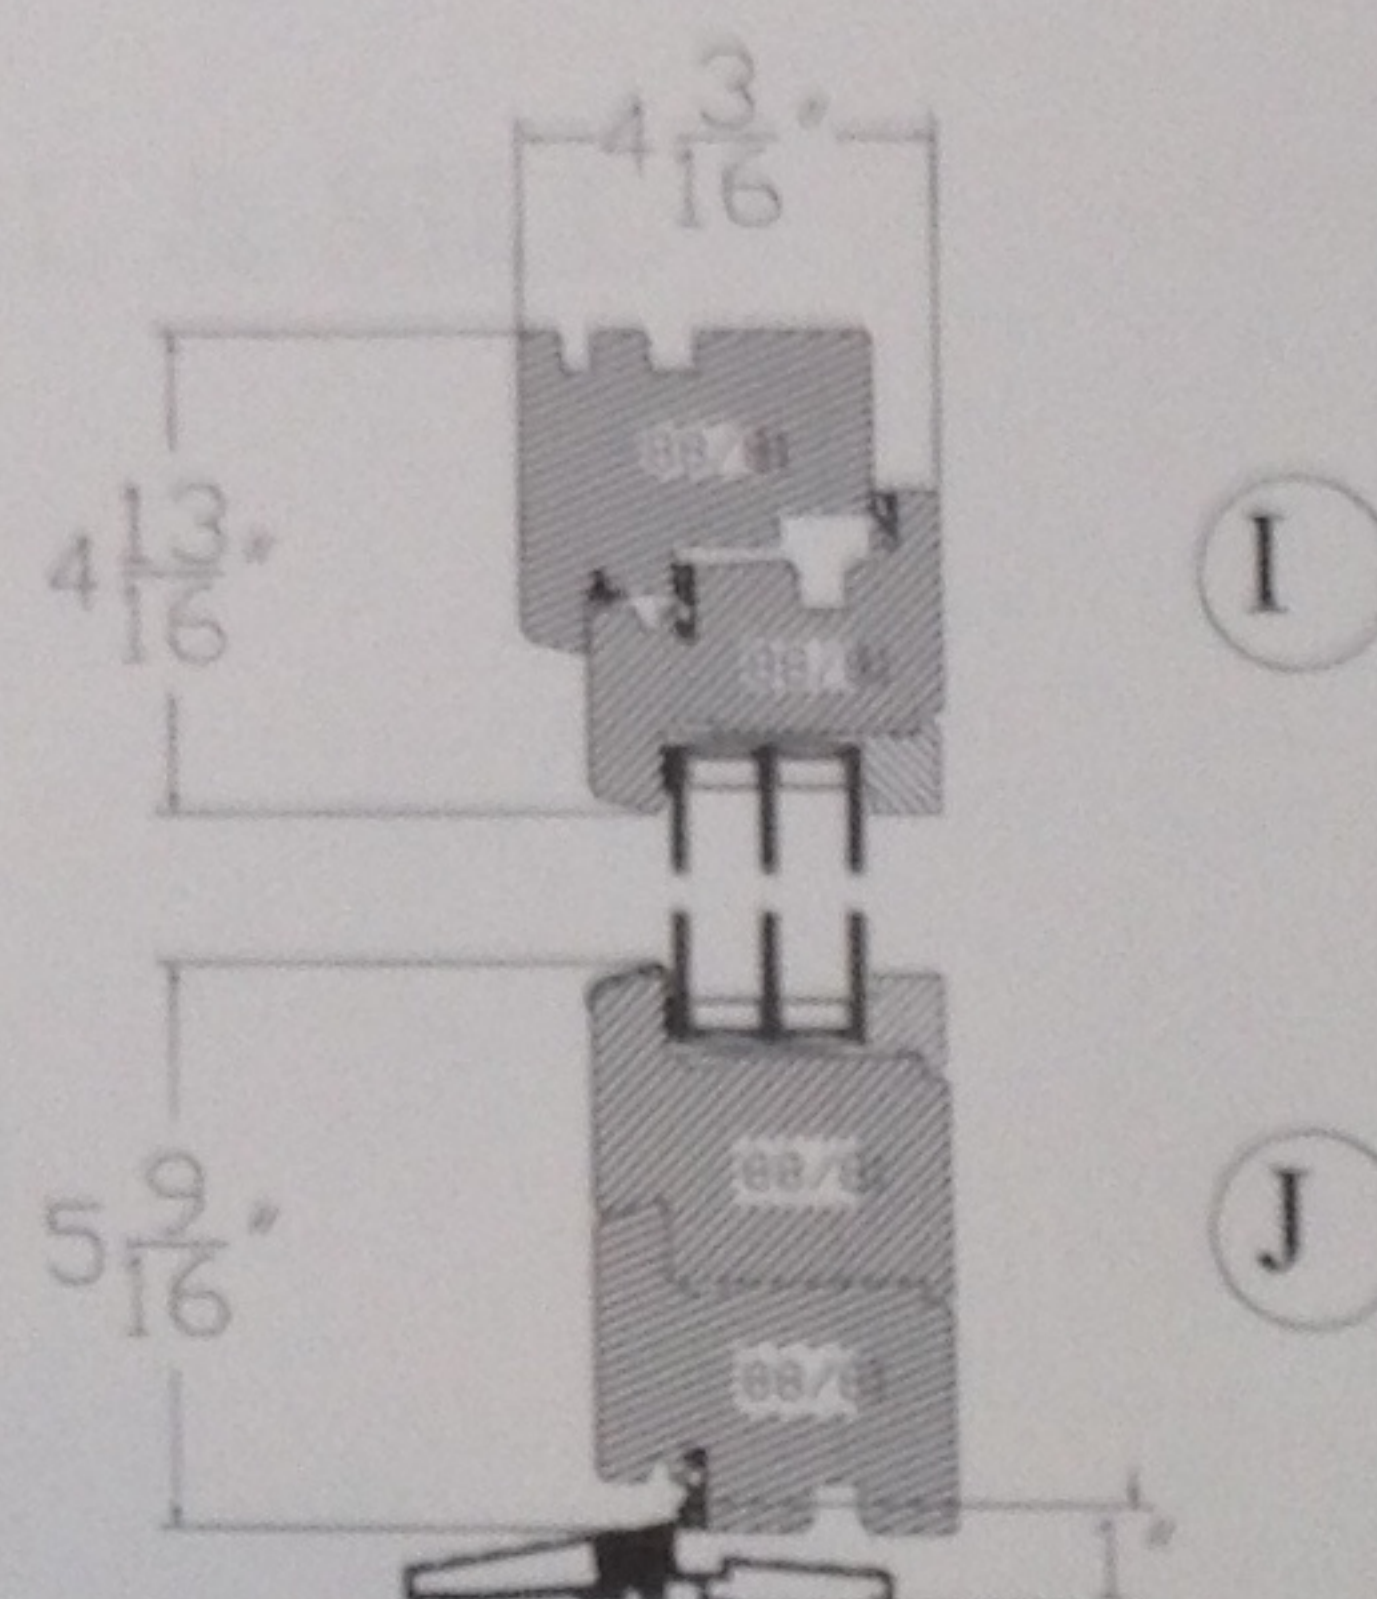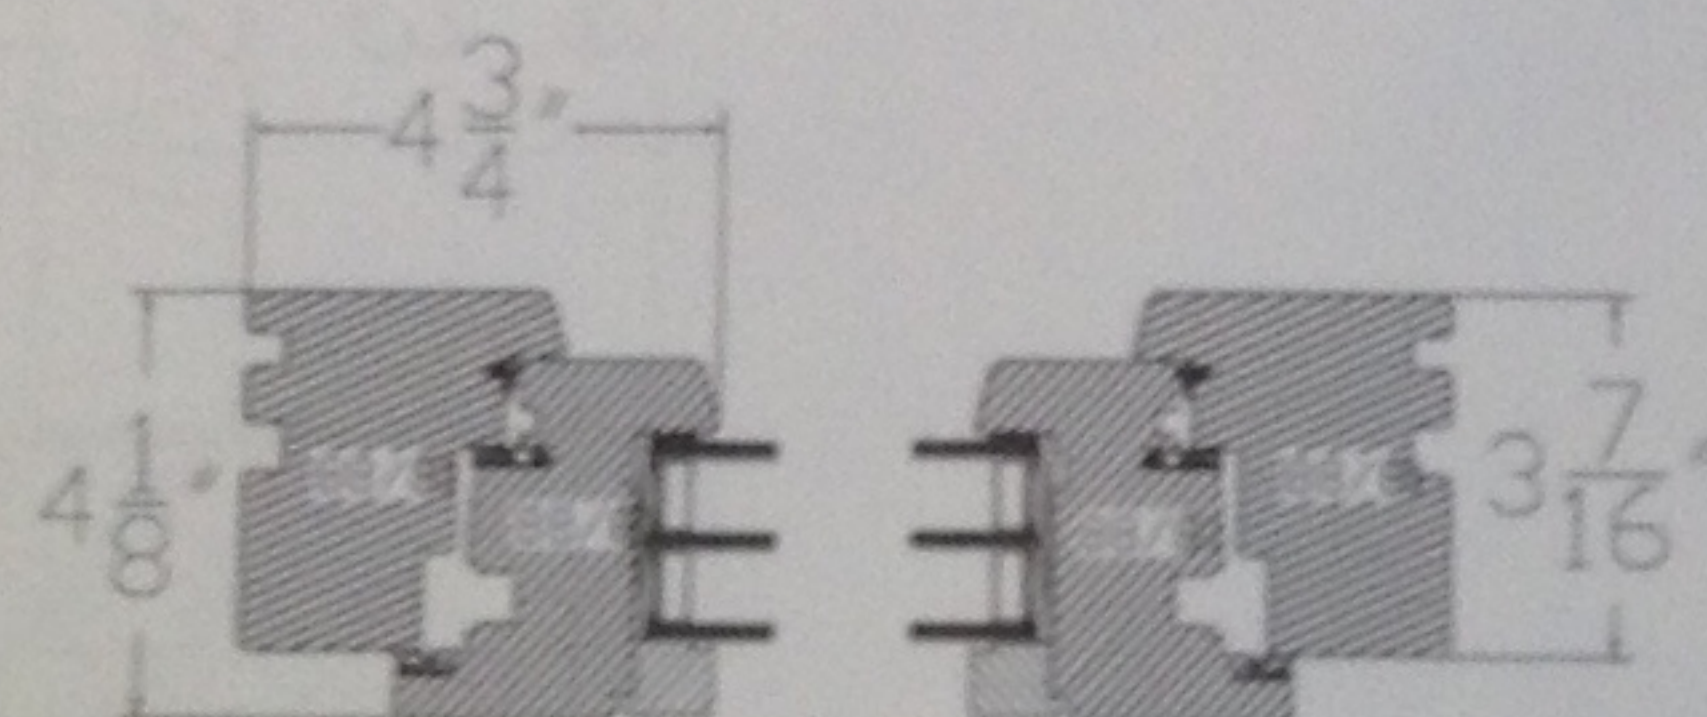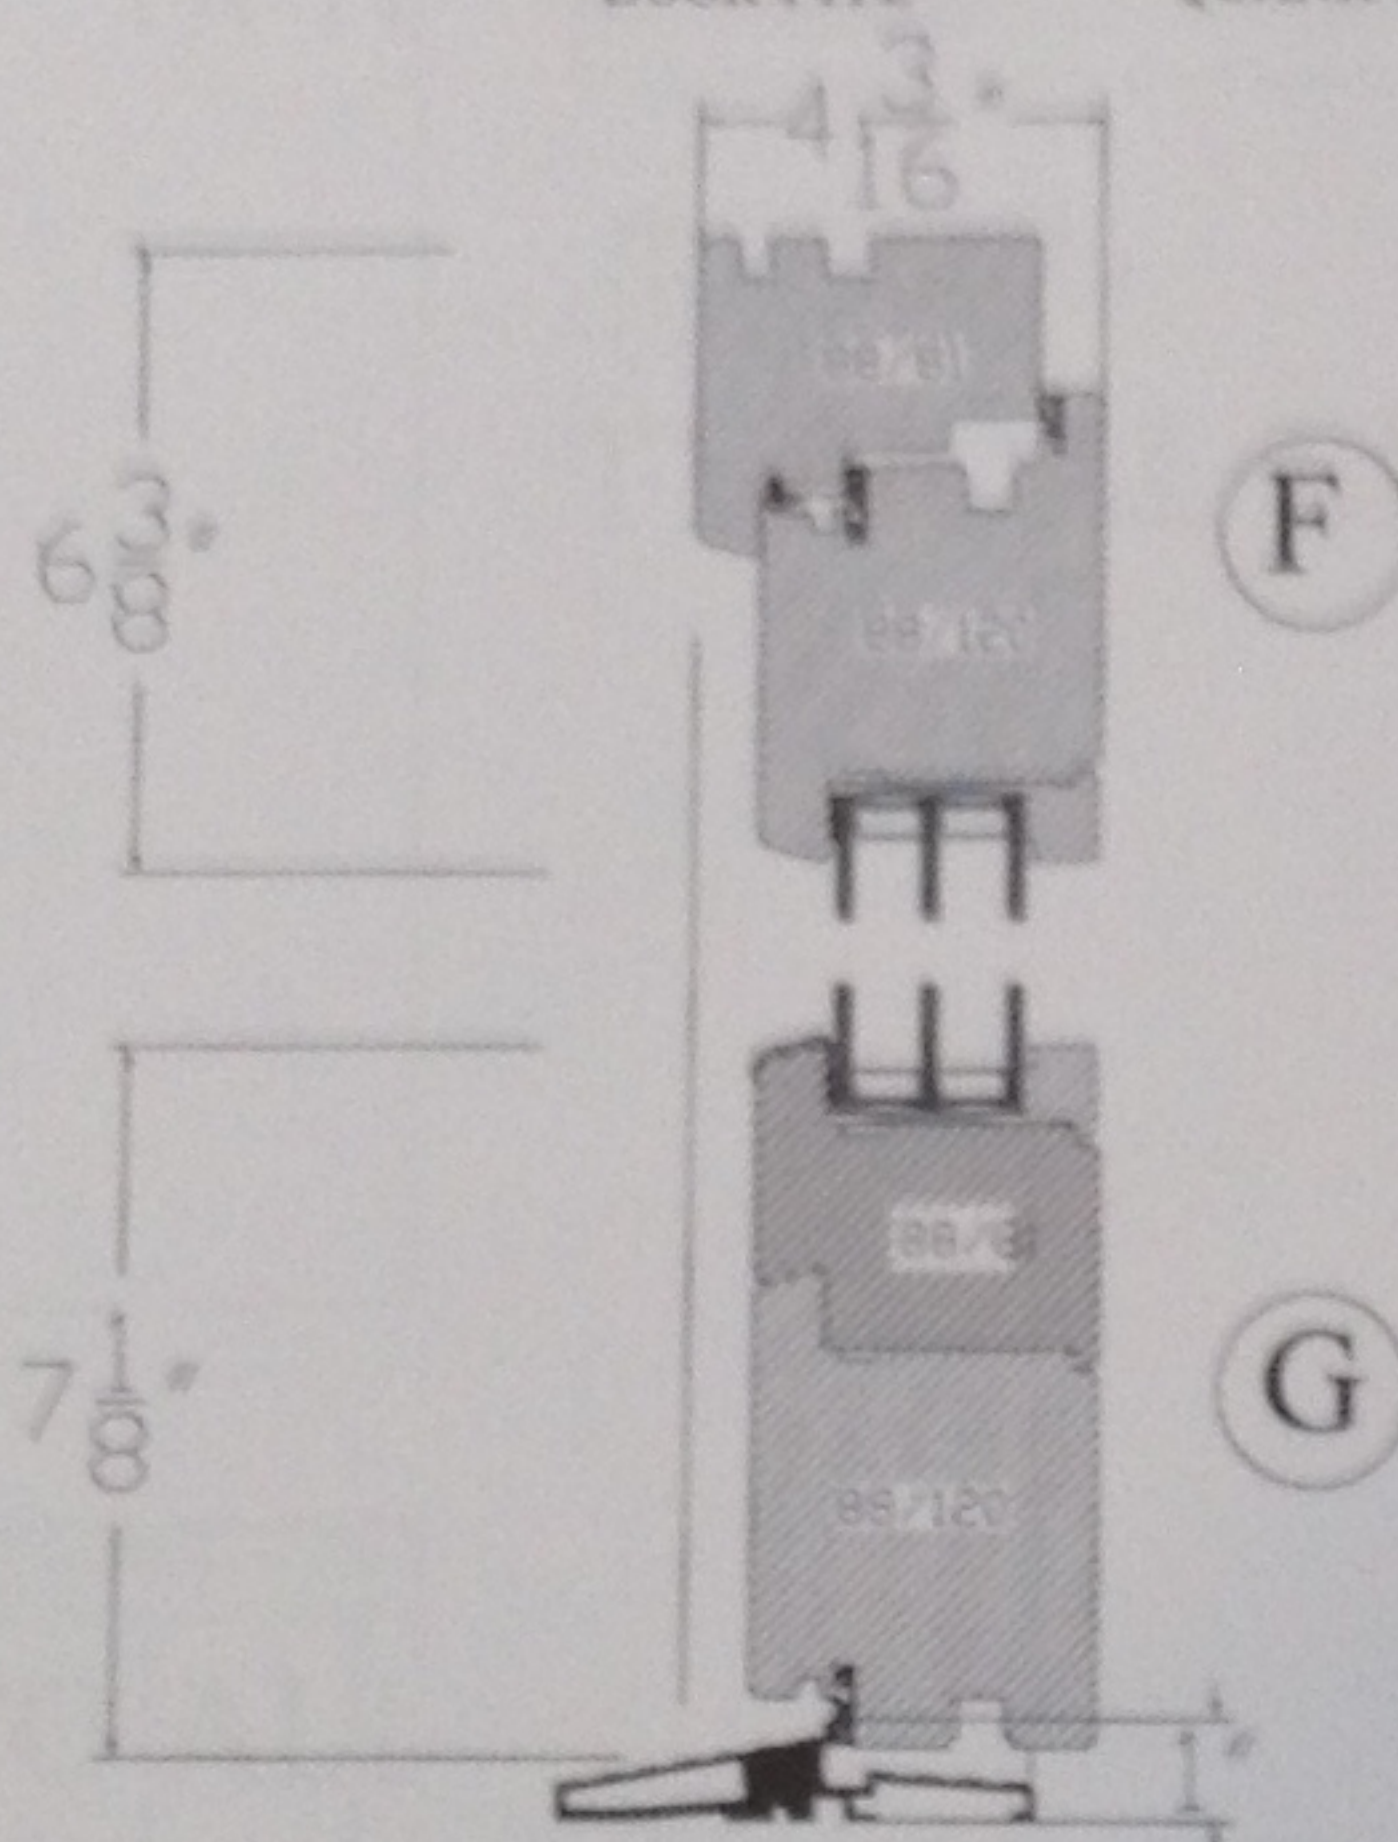

all fixed standard
(operable available)

where: Preservation Committee for Theater
work, review of approved exterior work is
limited only to drawings with any change
Signature and date: [Signature] 10/14/04

06.14.11.16

07.17.204

SUPPLEMENTAL

WINDOVS & L

APPROVED

Operation of Perma