


PROJECT ADDRESS
5025 KIMI GRAY COURT
SE, WASHINGTON DC

PROJECT INFORMATION
DECK SIZE: 26FT X 6FT
DECK HEIGHT: 9FT
DECK MATERIALS: WOOD,
AND COMPOSITE

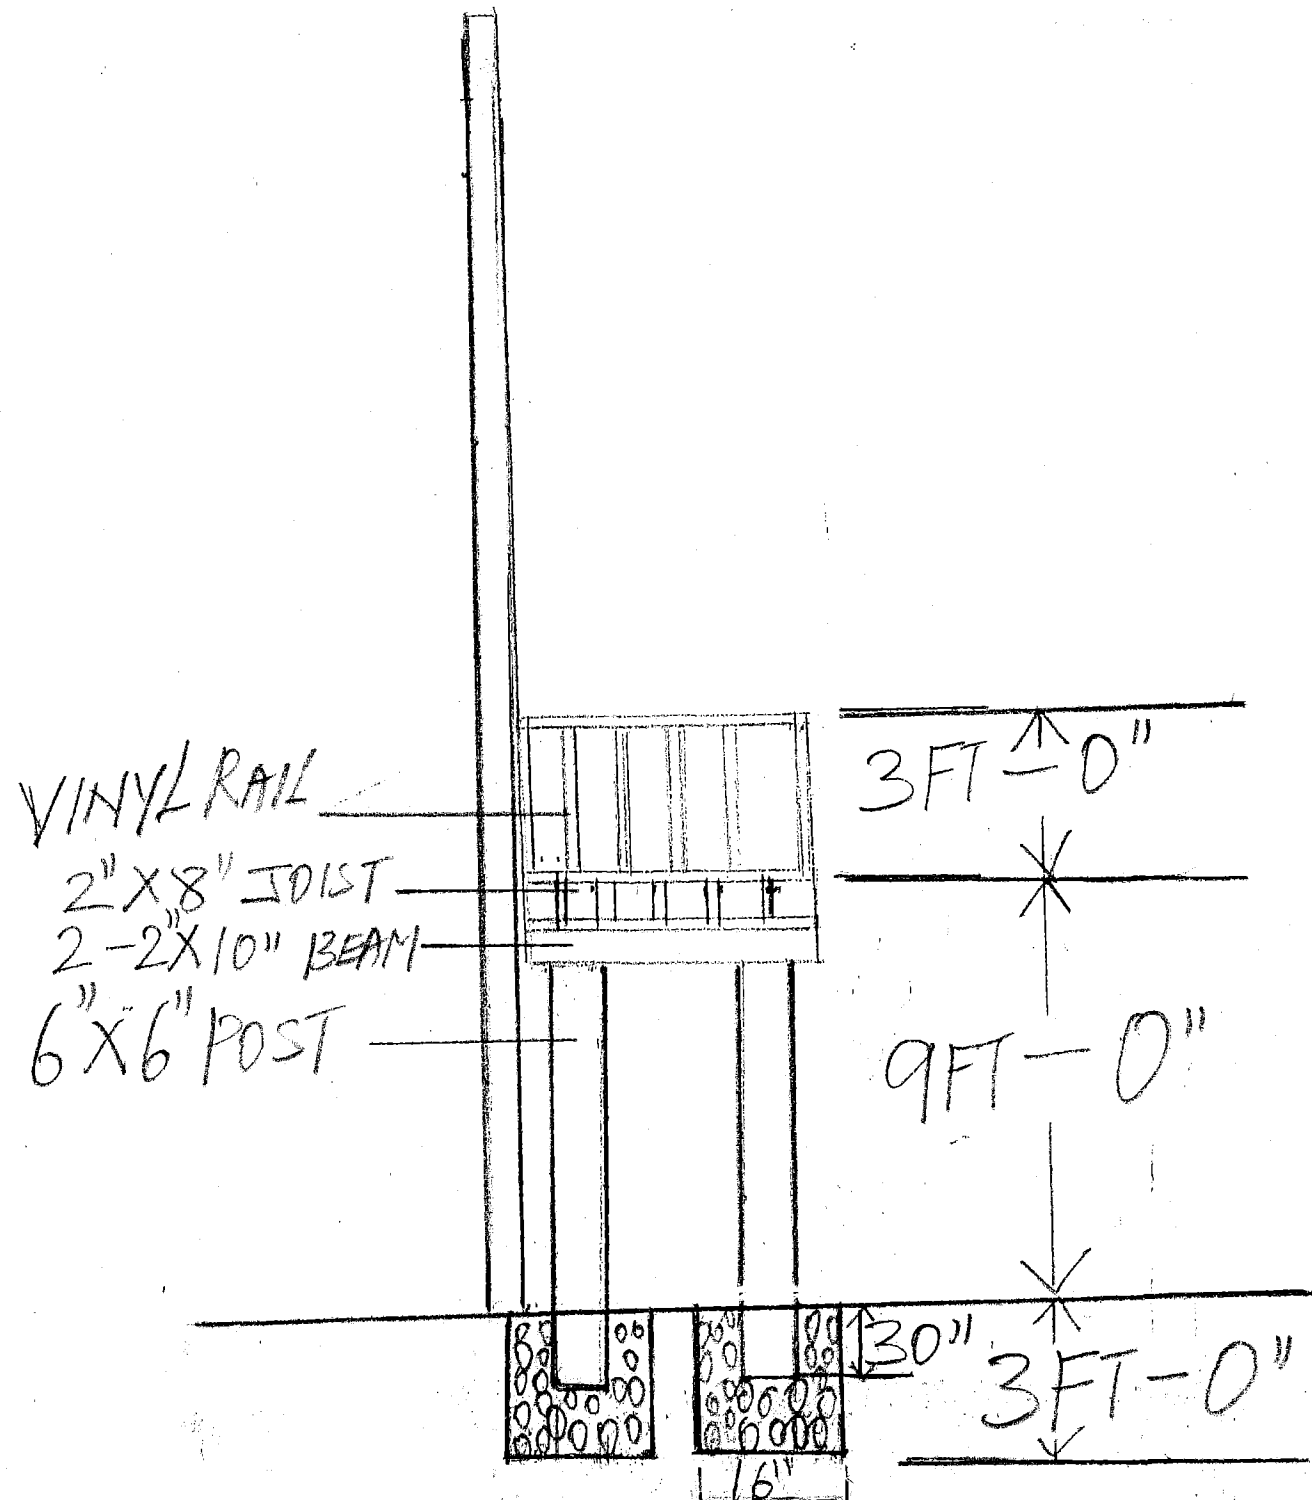

DECK SIDE ELEVATION - RAILING & FOOTING SECTION
SCALE 1/4" = 1'-0"