


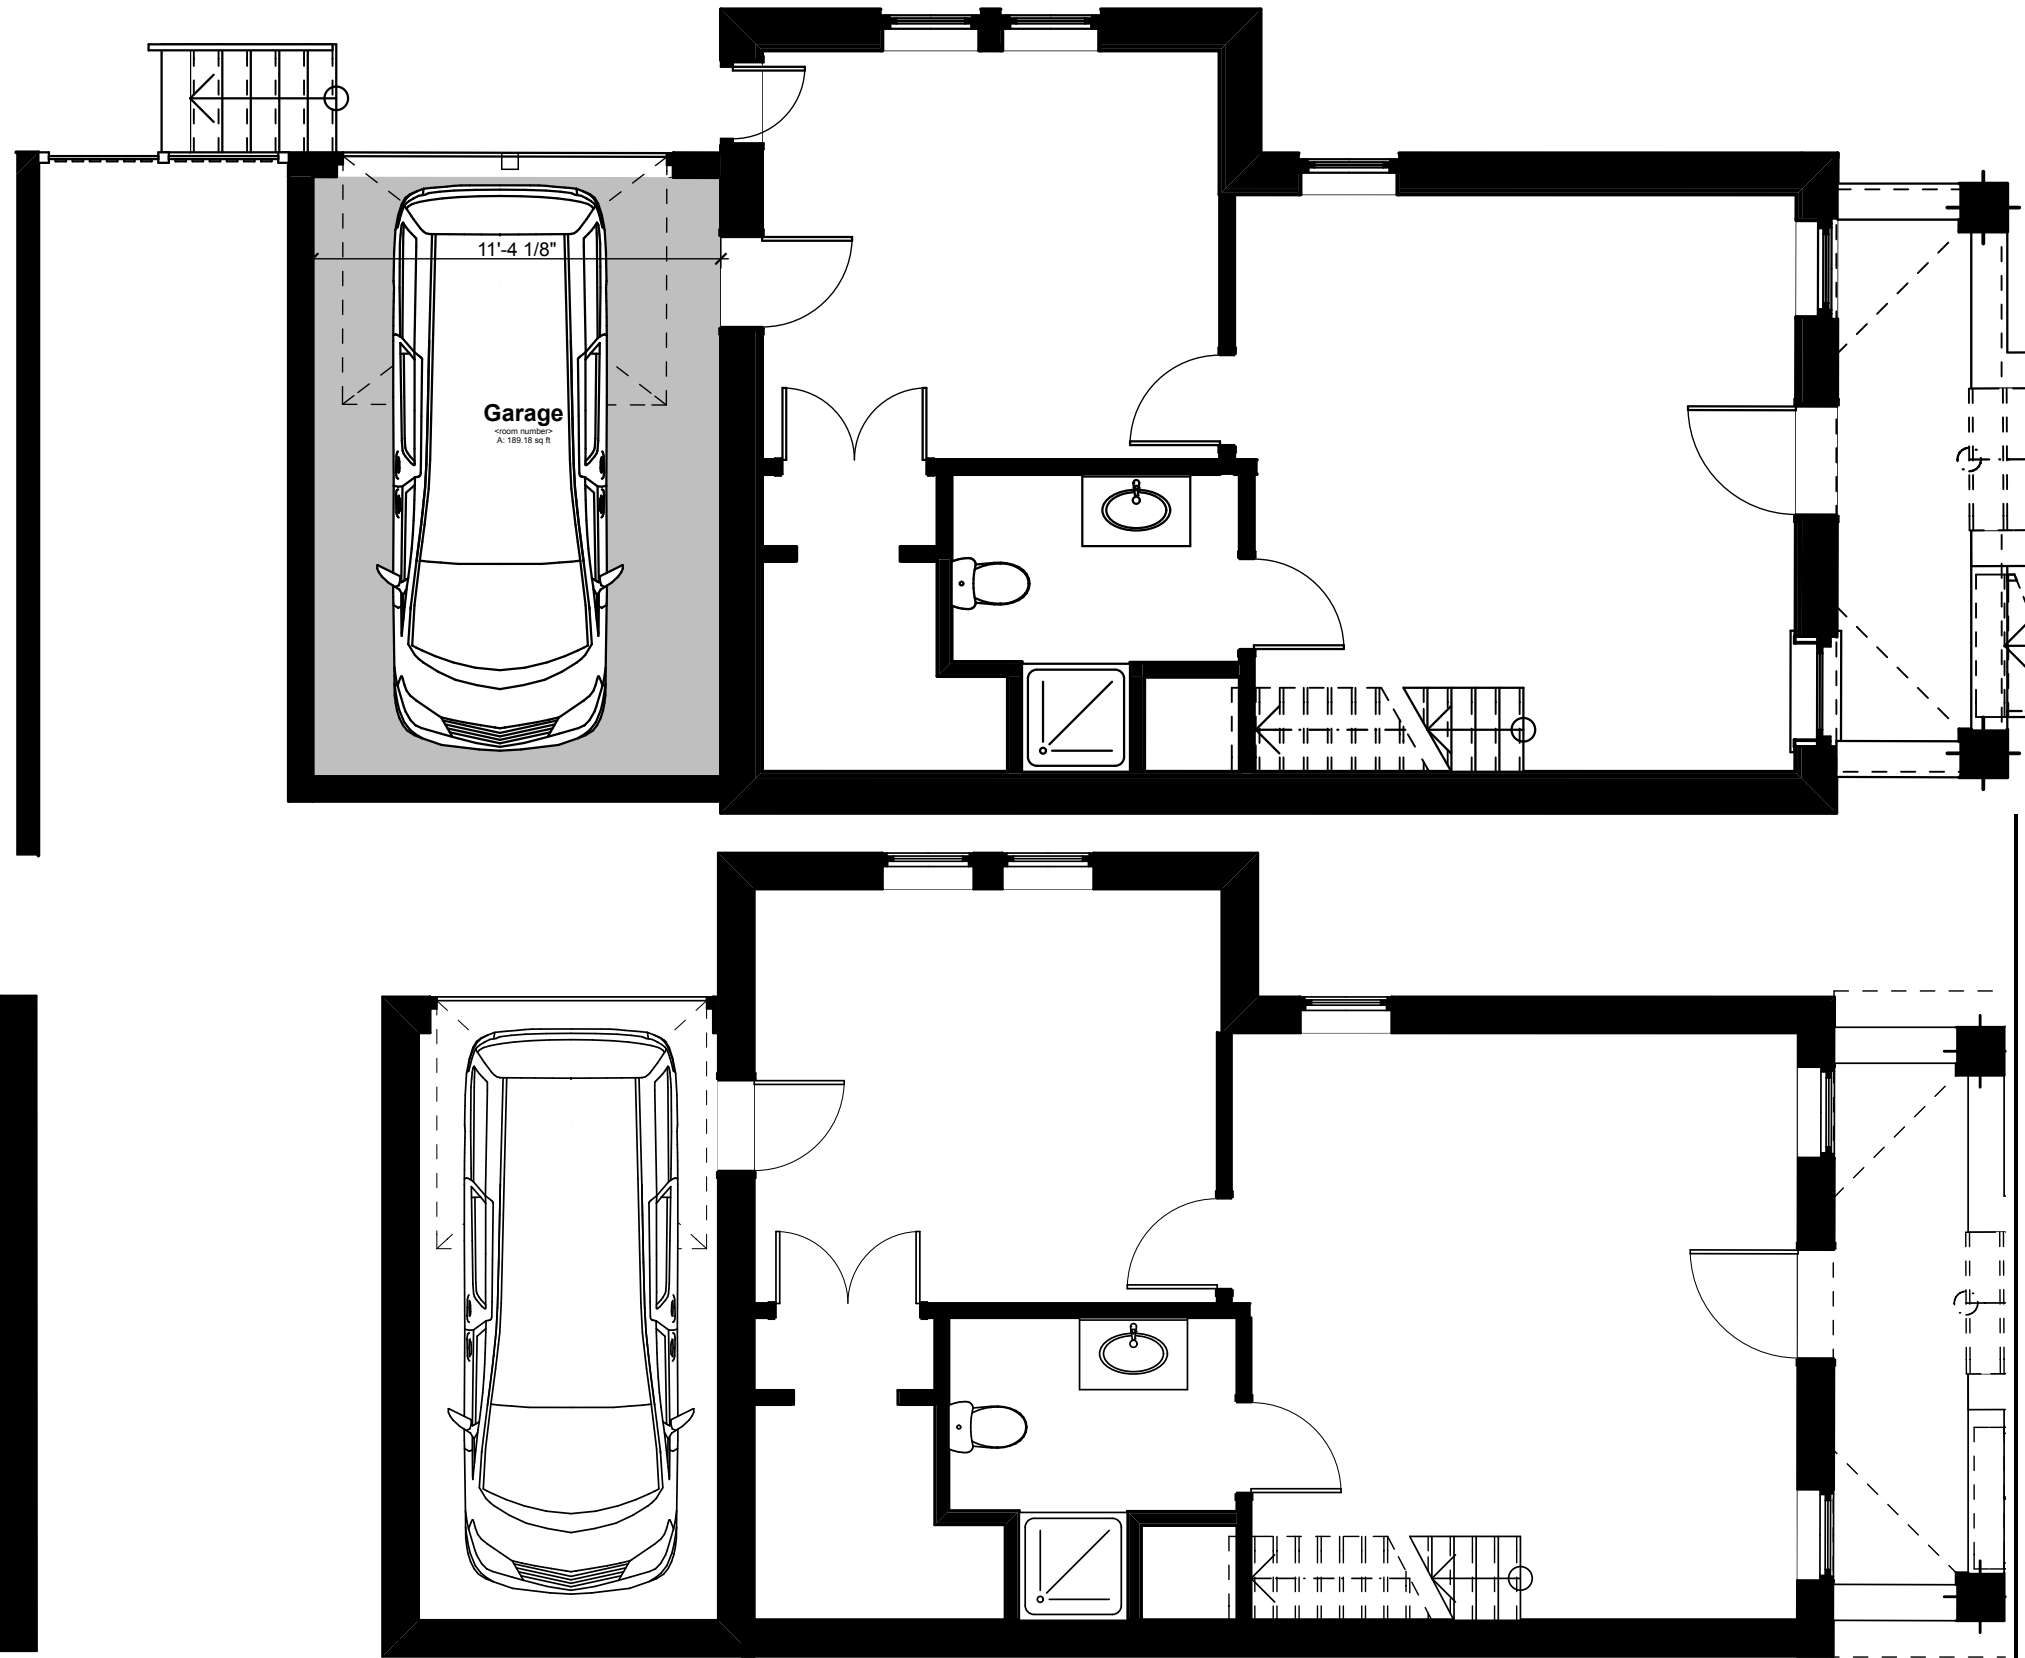

Proposed Basement Plan

SCALE: 3/16" = 1'-0"

Existing Basement Plan

SCALE: 1:1.33