


EXHIBIT E

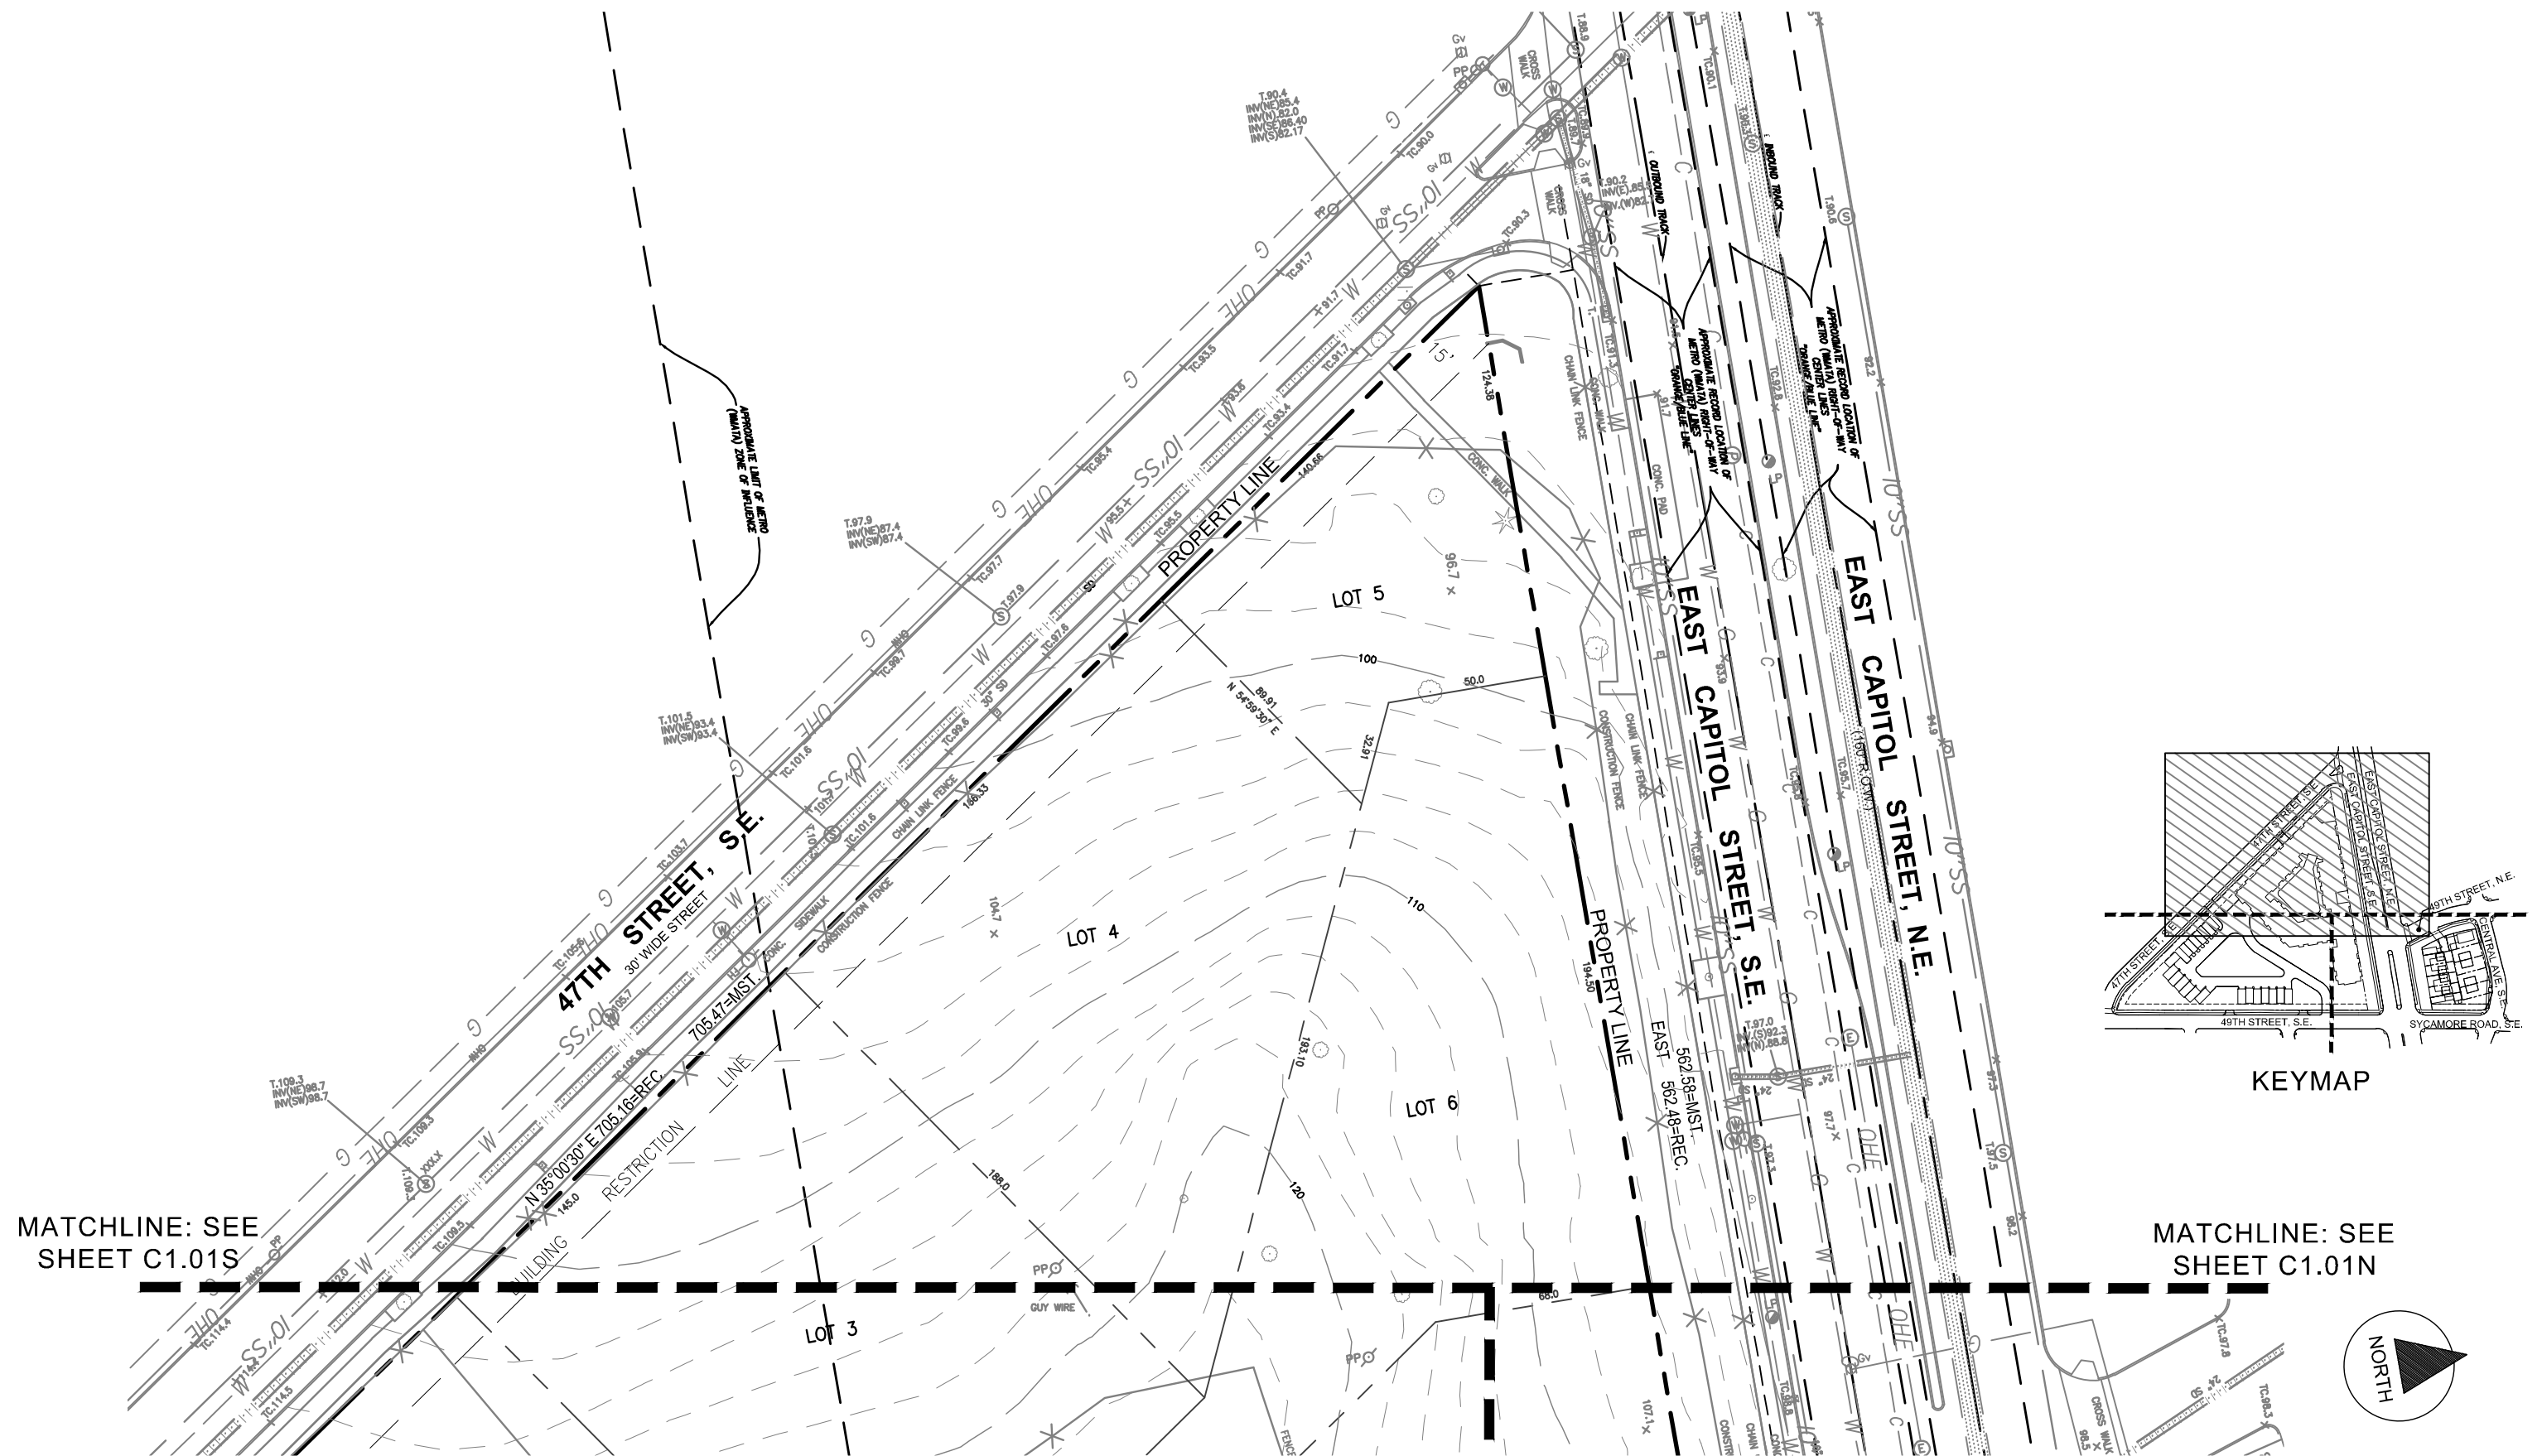



CARVER TERRACES

Washington, D.C.


EXISTING CONDITIONS PLAN - WEST	C1.01W
---------------------------------	--------

October 27, 2014	SCALE:
------------------	--------



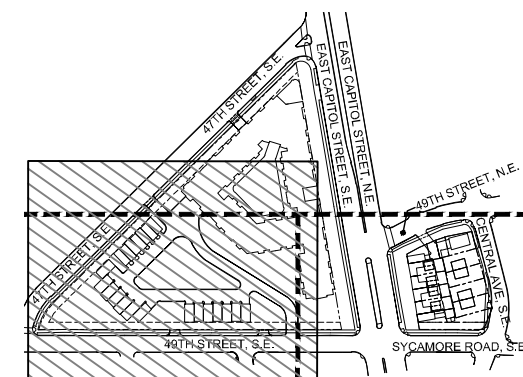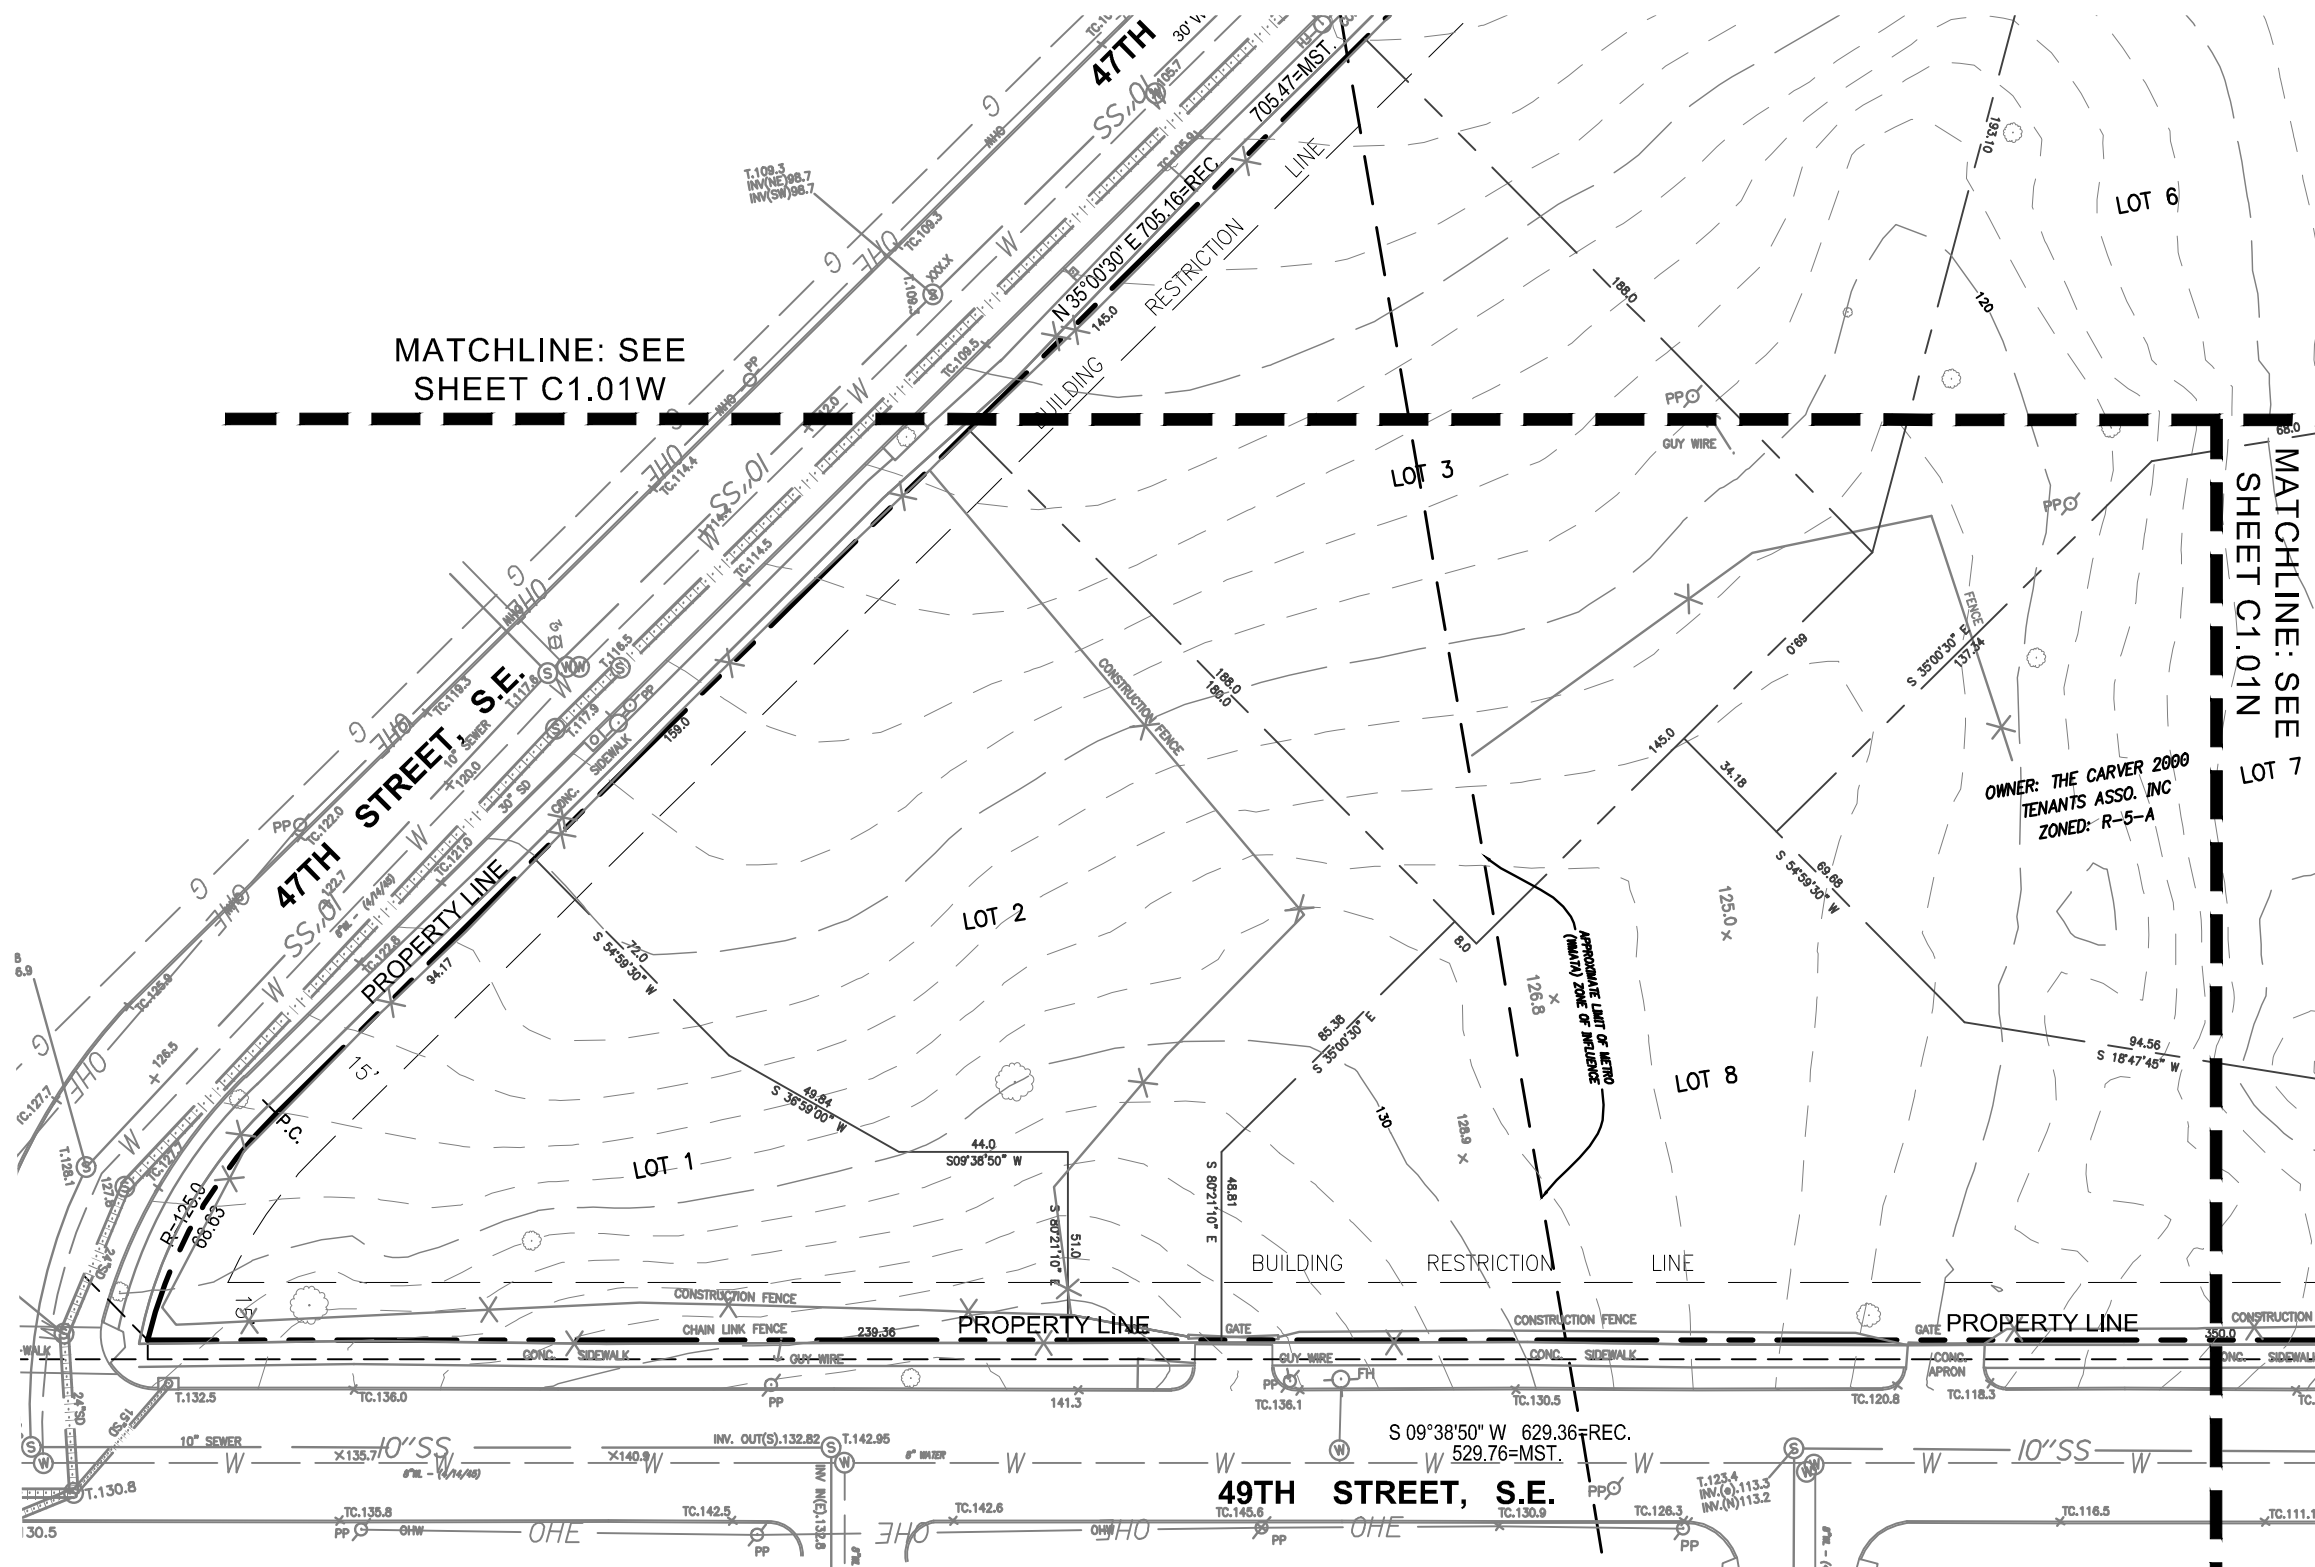

KEYMAP

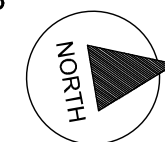

CARVER TERRACES

Washington, D.C.




EXISTING CONDITIONS PLAN - SOUTH

October 27, 2014

C1.01S

SCALE:



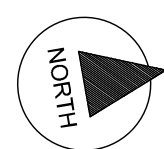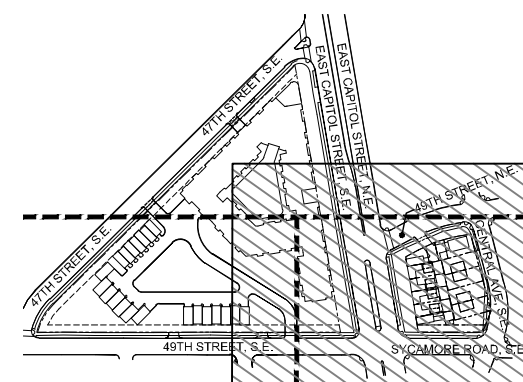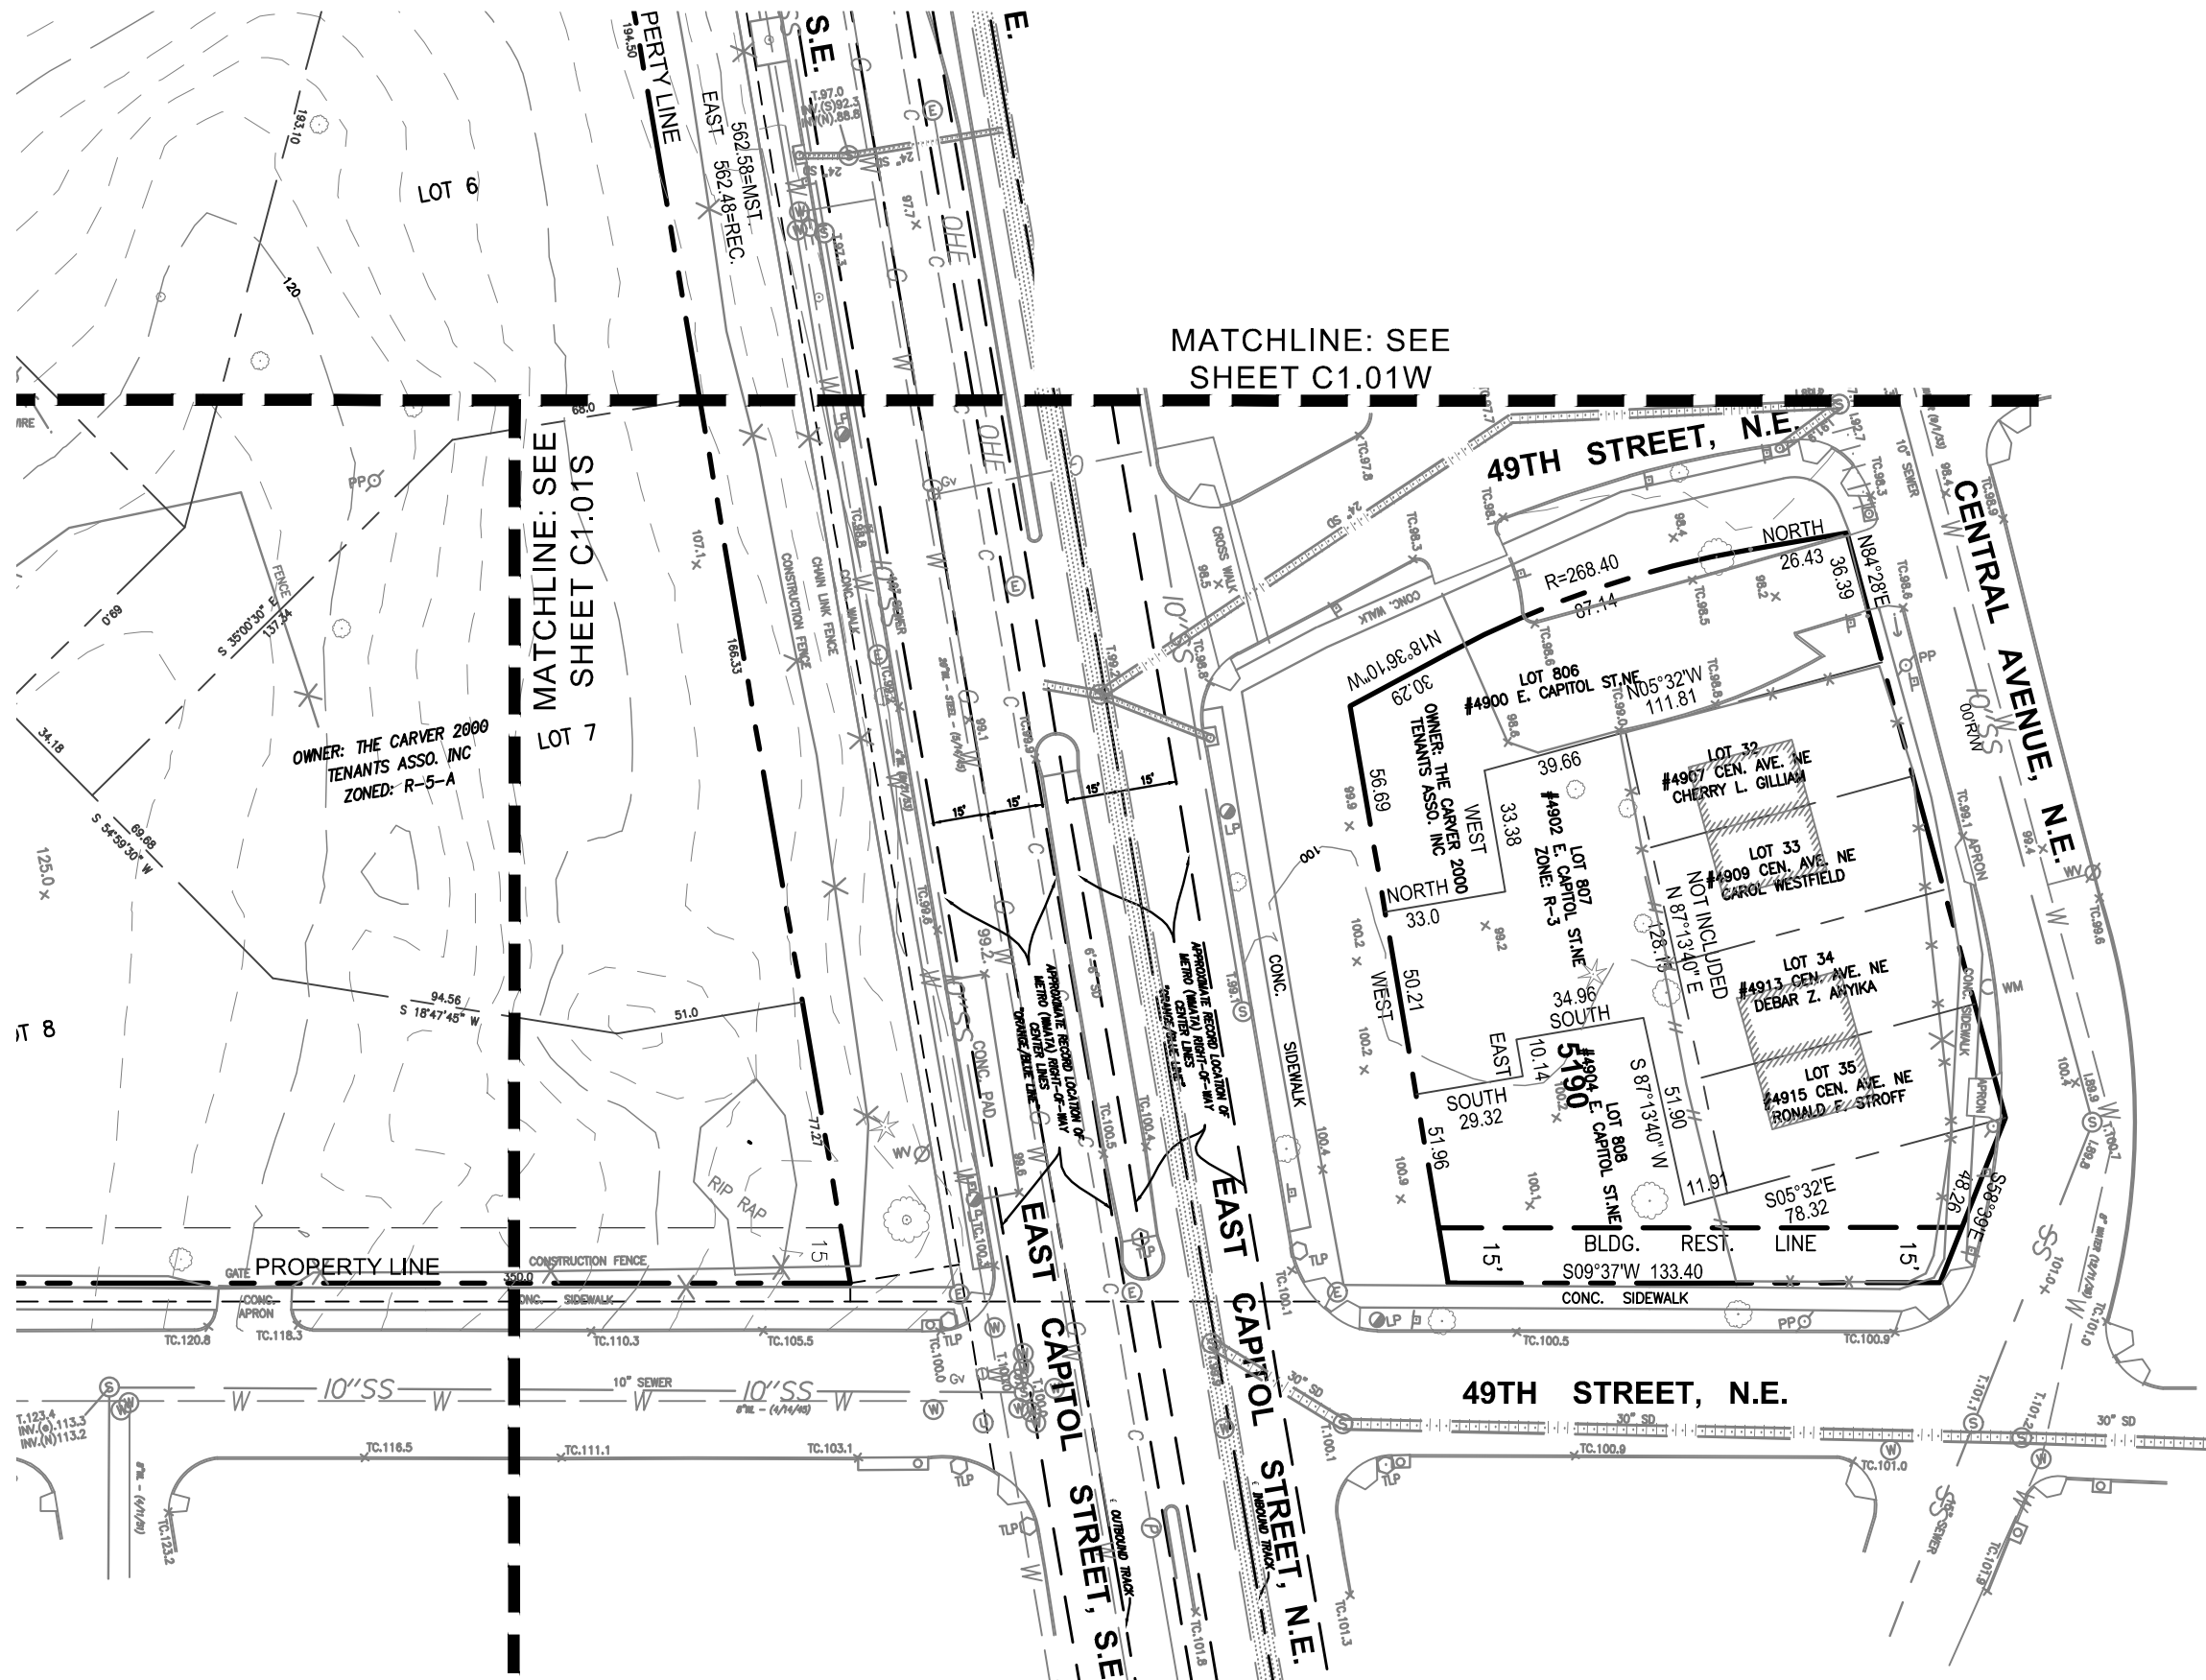

CARVER TERRACES


Washington, D.C.

EXISTING CONDITIONS PLAN - NORTH

October 27, 2014

C1.01N

SCALE:

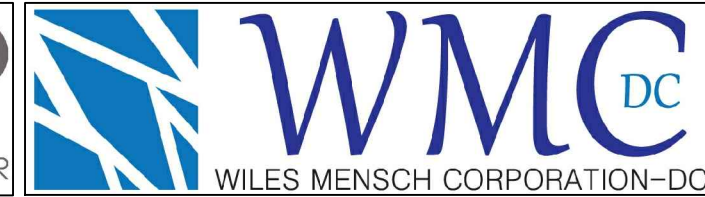


NOTES:

1. STREETSCAPE DETAILS ARE SHOWN IN CONCEPT FOR ILLUSTRATIVE PURPOSES. THE FINAL DETAILS OF THE STREETSCAPE IMPROVEMENTS WILL BE SELECTED DURING DETAILED DESIGN PHASES OF WORK AND CONFORM TO APPLICABLE DESIGN AND PERMITTING STANDARDS.
2. STORMWATER BEST MANAGEMENT PRACTICES ARE SHOWN FOR DESIGN COMPLIANCE INTENT ONLY. FINAL STORMWATER COMPLIANCE BEST MANAGEMENT PRACTICES MAY VARY IN LOCATION, SIZE, TYPE, AND/OR SHAPE.
3. A NEW PRIVATE UTILITY EASEMENT, IF LATER DEEMED NECESSARY, WILL BE PROVIDED TO PROTECT NEW SEWER UTILITY LATERALS FROM PROPOSED TOWN HOMES ALONG 49TH STREET, S.E.

SITE KEYNOTES:

- 1 NEW BUILDING. REFER TO ARCHITECTURAL DRAWINGS FOR DETAILS.
- 2 NEW TOWNHOMES. REFER TO ARCHITECTURAL DRAWINGS FOR DETAILS.
- 3 NEW STREET TREE. REFER TO LANDSCAPE DRAWINGS FOR DETAILS.
- 4 NEW ORNAMENTAL TREE. REFER TO LANDSCAPE DRAWINGS FOR DETAILS.
- 5 EXISTING TREE TO REMAIN.
- 6 NEW CONCRETE APRON PER DC/DDOT STANDARDS AND SPECIFICATIONS.
- 7 NEW PRIVATE ASPHALT DRIVEWAY PER DC/DDOT STANDARDS AND SPECIFICATIONS.
- 8 NEW STREETLIGHT PER DC/DDOT STANDARDS AND SPECIFICATIONS.
- 9 NEW COMMUNITY GARDEN. REFER TO LANDSCAPE PLANS.
- 10 NEW COURTYARD. REFER TO LANDSCAPE PLANS.
- 11 EXISTING CURB CUT TO BE CLOSED.
- 12 NEW SIDEWALK PER DC/DDOT STANDARDS AND SPECIFICATIONS.
- 13 NEW BIORETENTION AREA PER DC/DDOE STANDARDS AND SPECIFICATIONS.

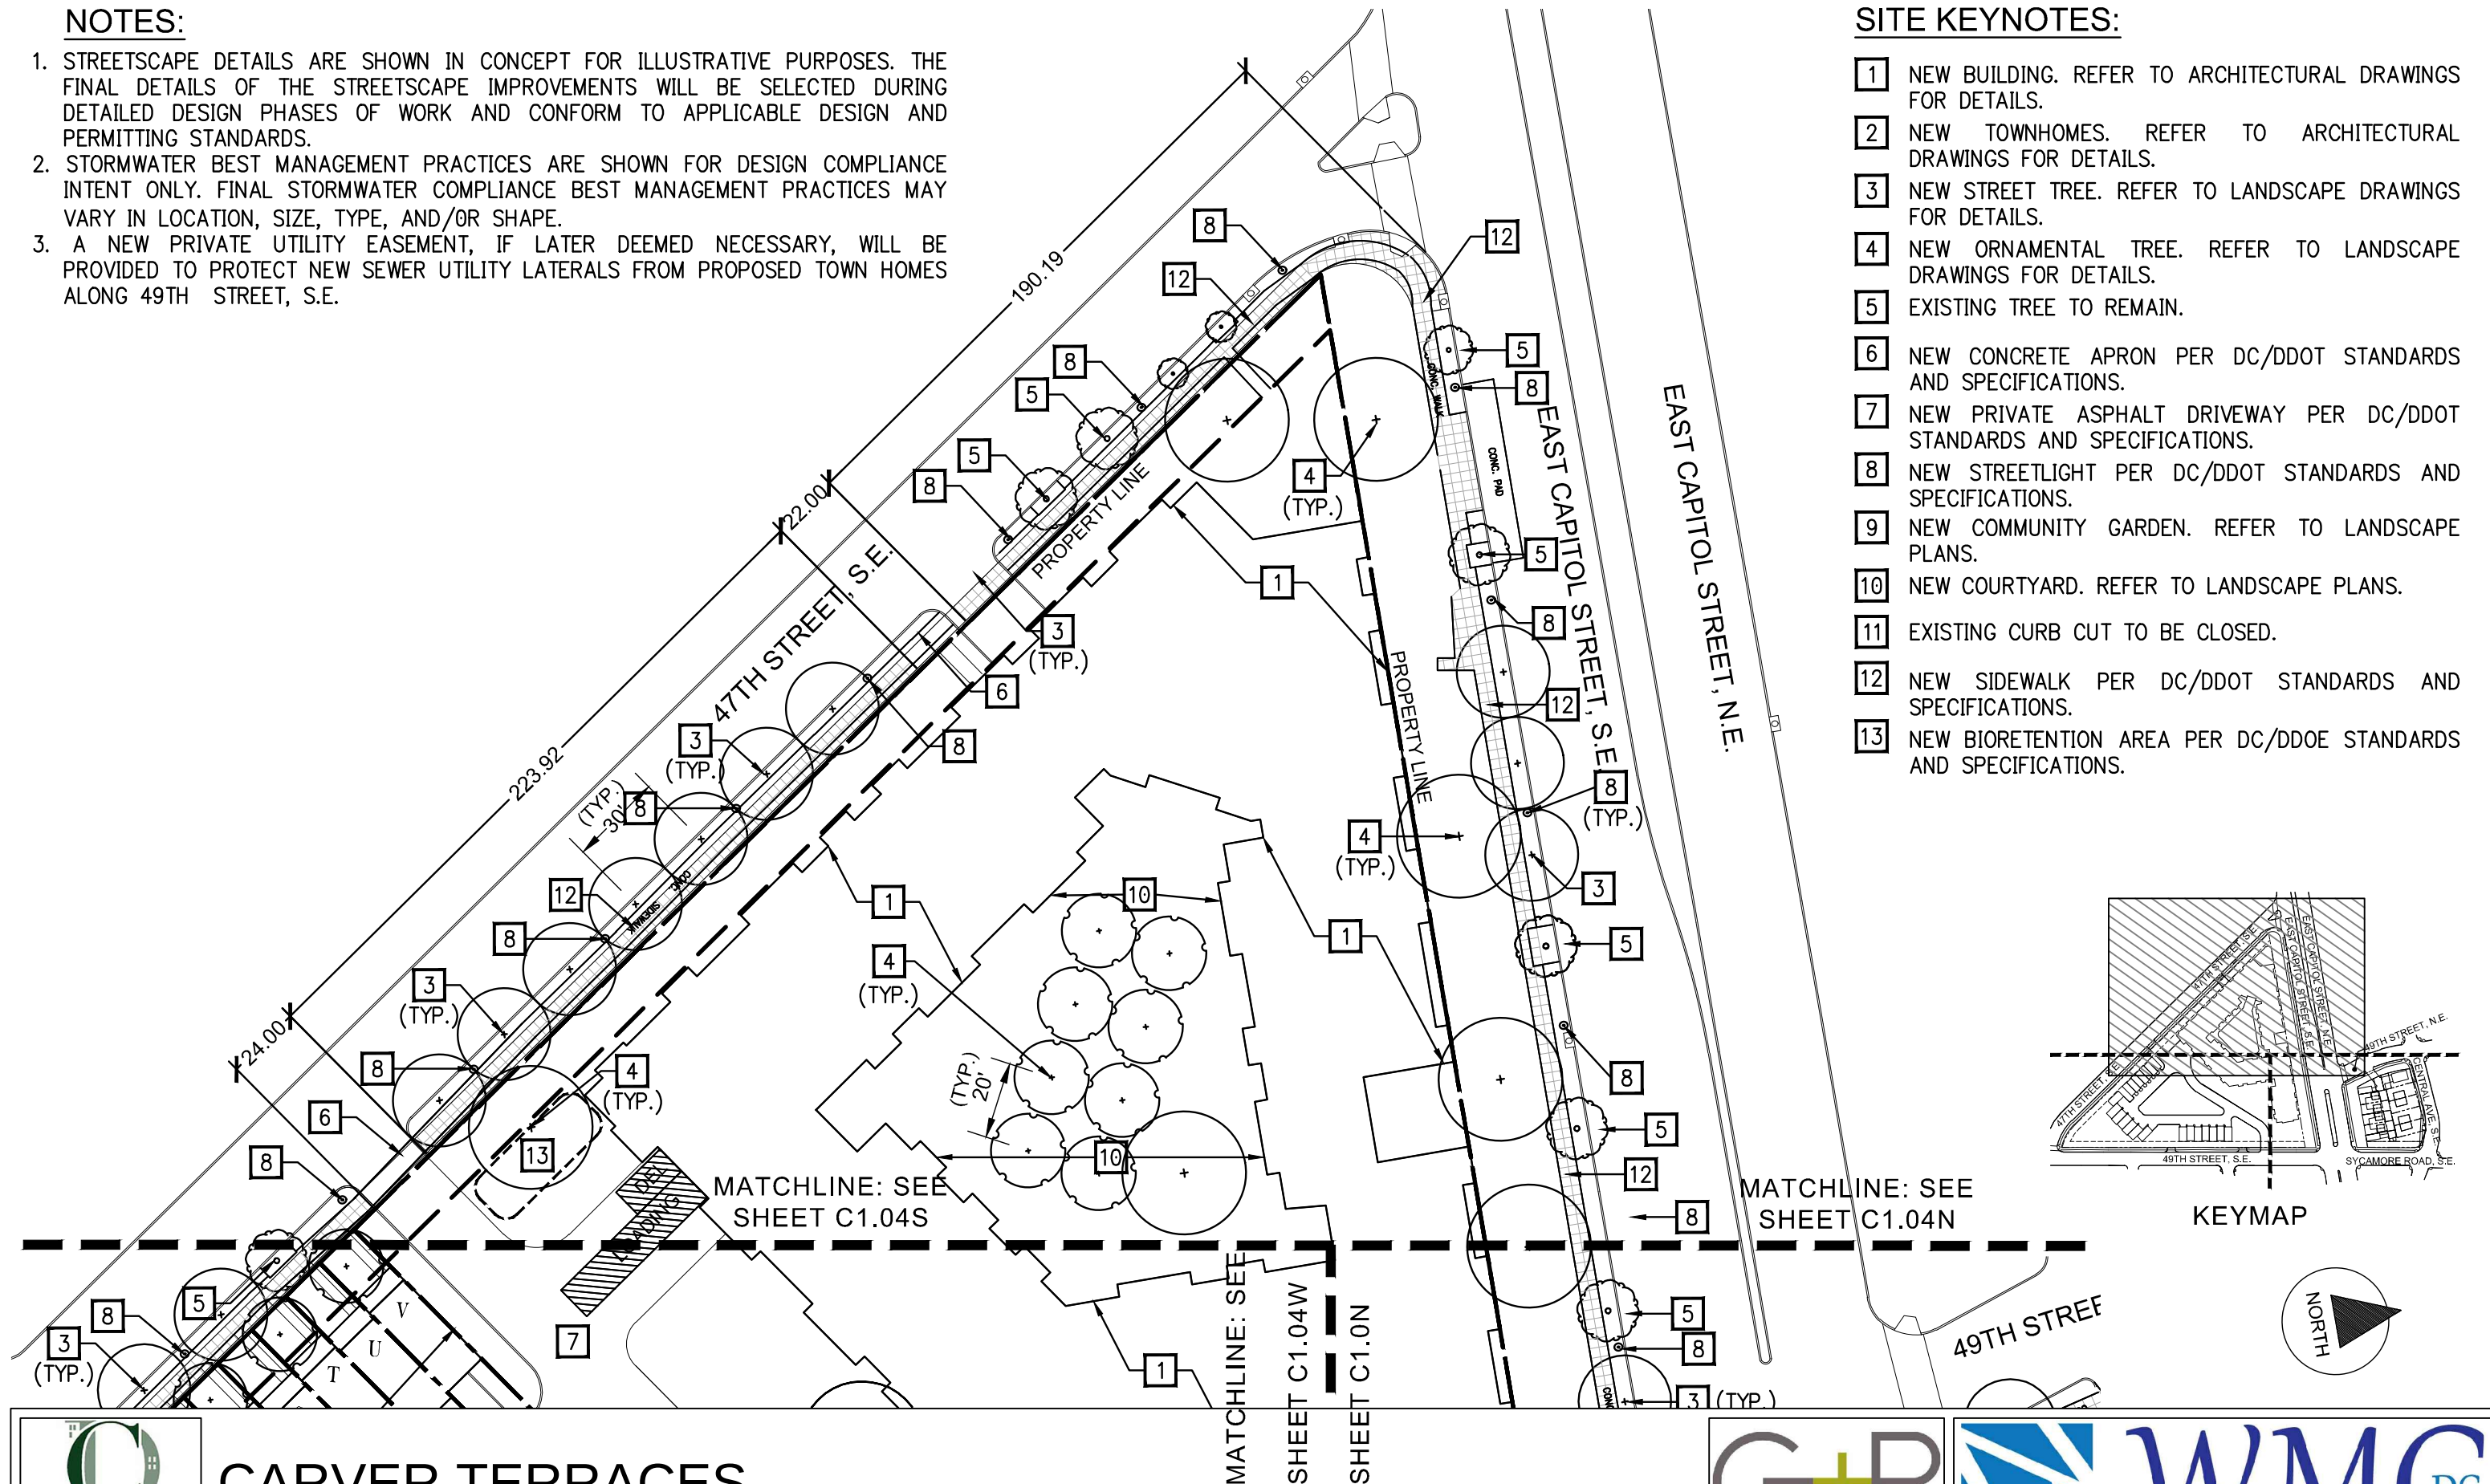



CARVER TERRACES

Washington, D.C.

PROPOSED CONDITION PLAN - WEST C1.04W


October 27, 2014	SCALE:
------------------	--------

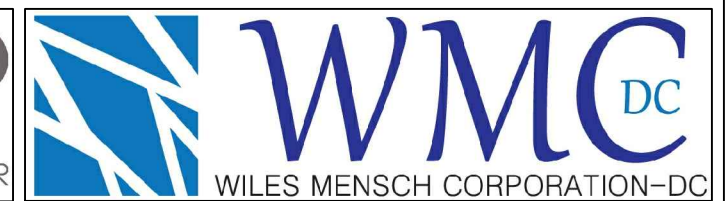

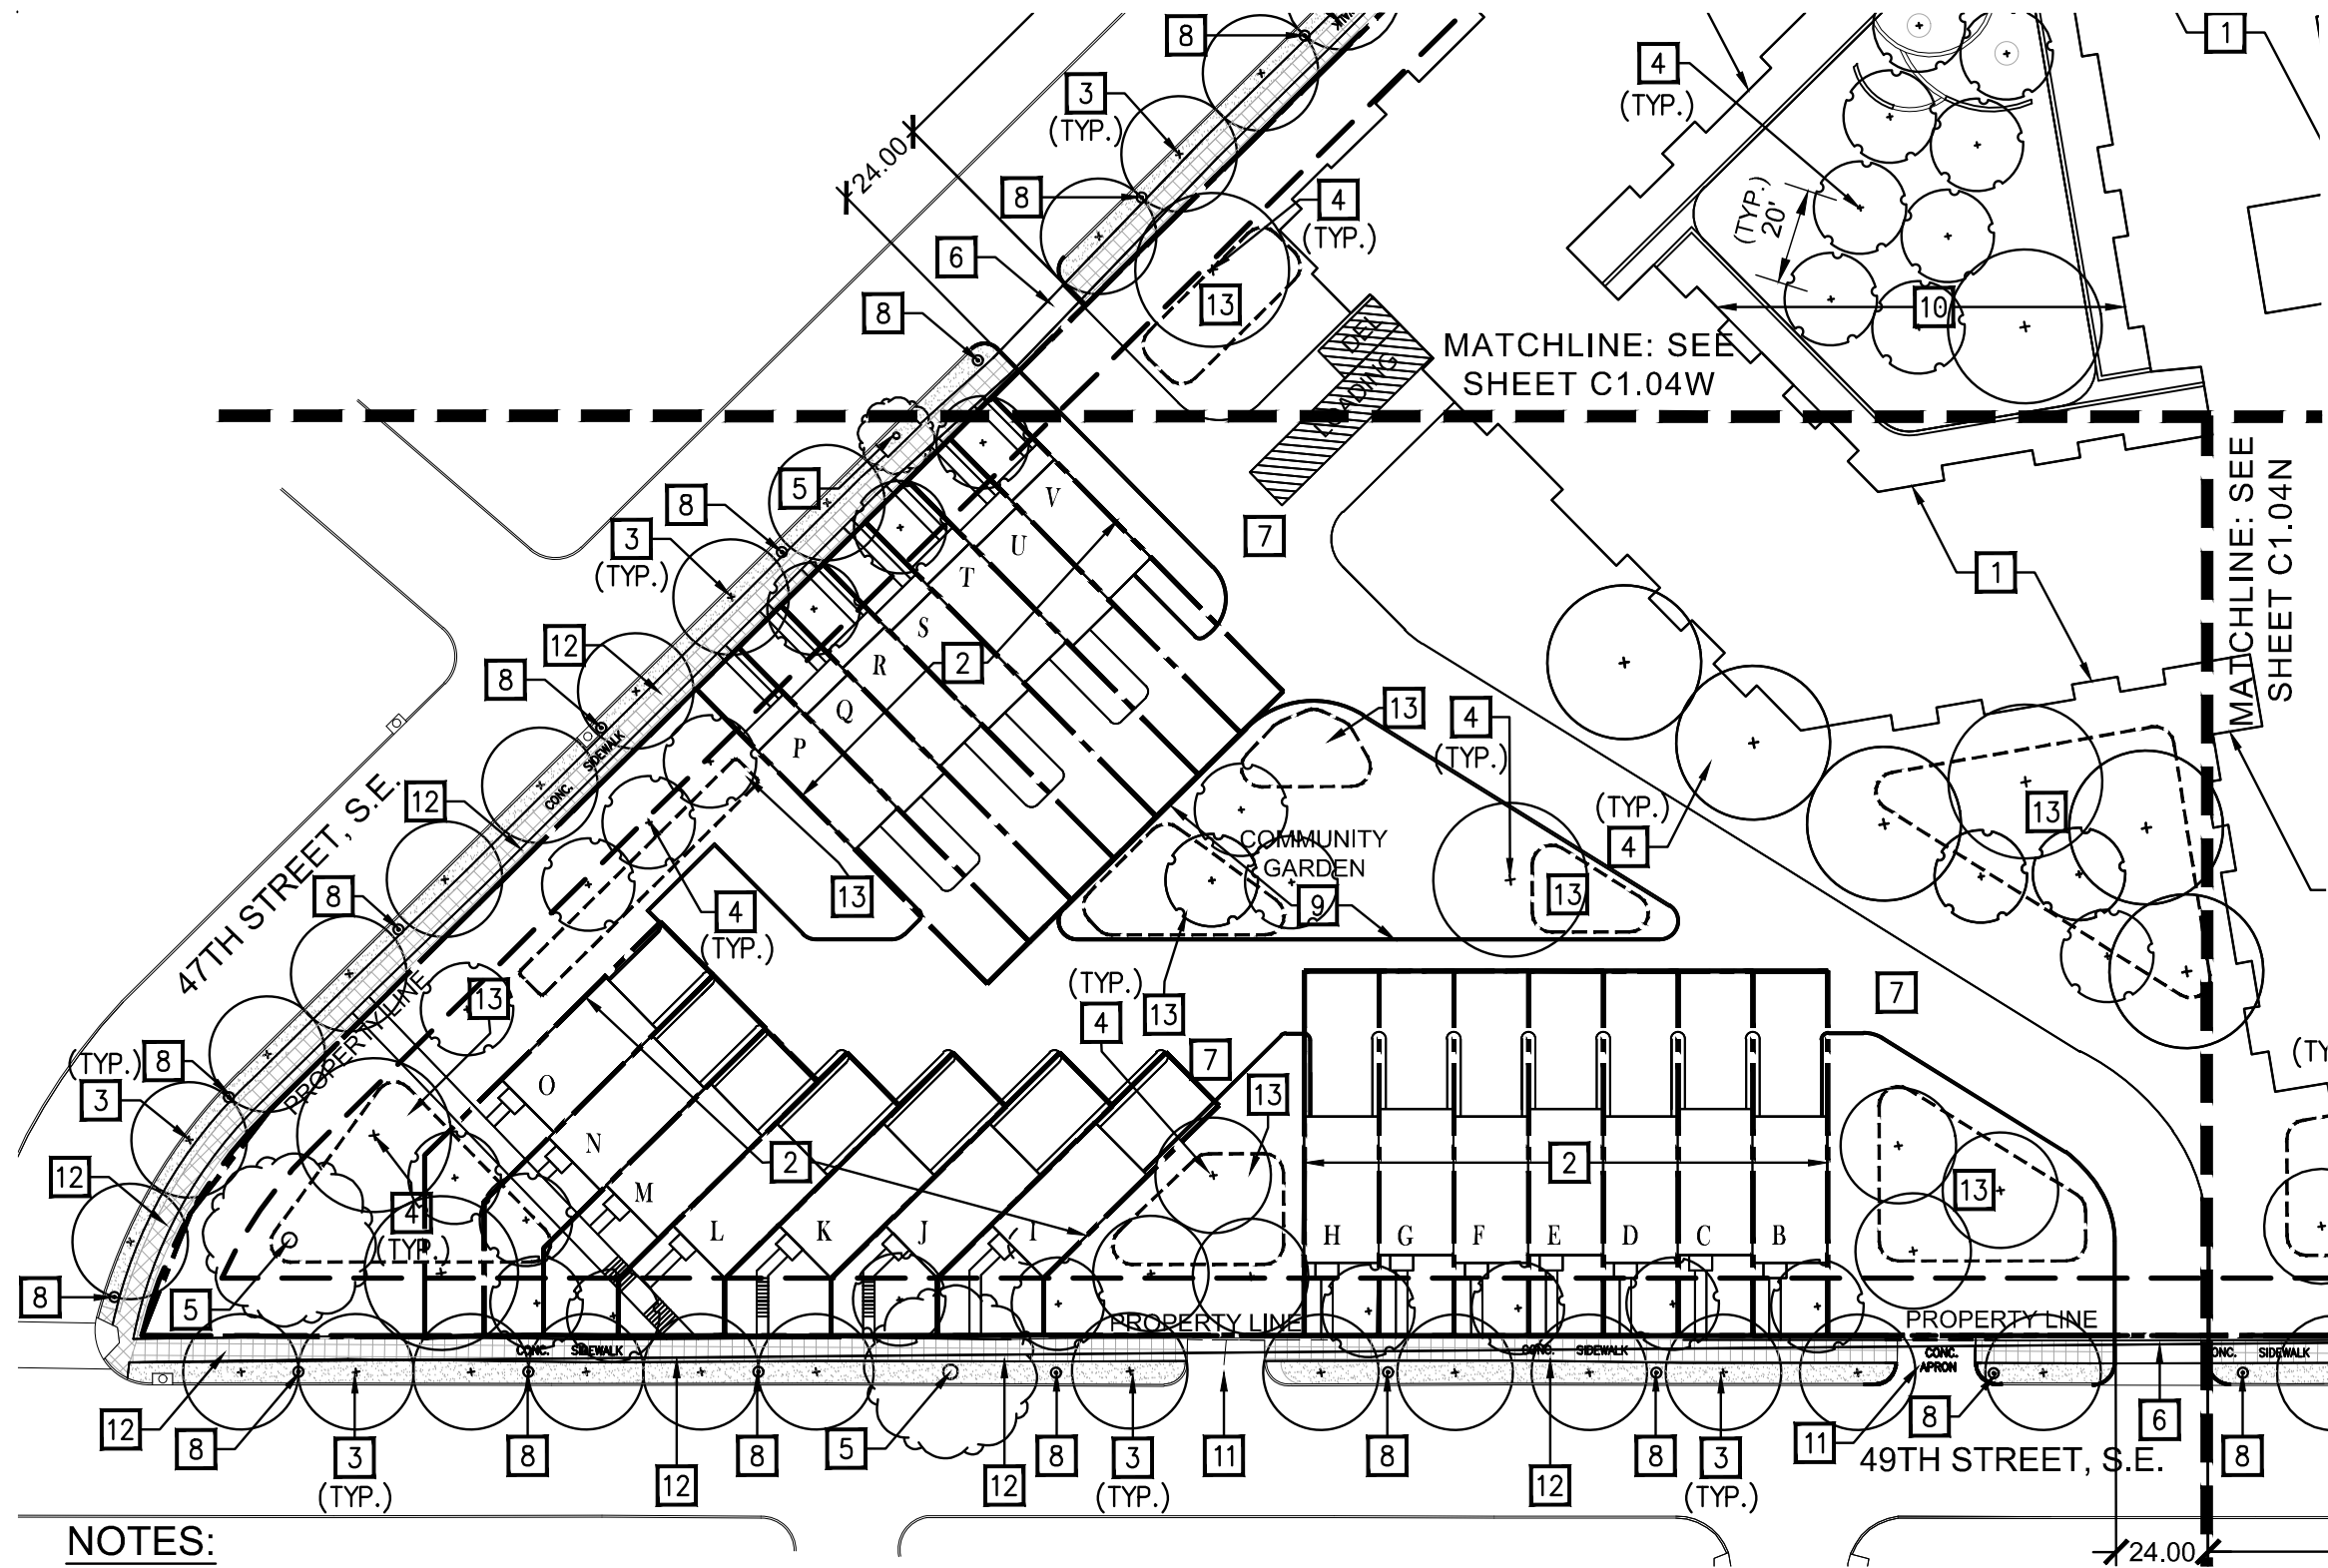


SITE KEYNOTES:

- 1 NEW BUILDING. REFER TO ARCHITECTURAL DRAWINGS FOR DETAILS.
- 2 NEW TOWNHOMES. REFER TO ARCHITECTURAL DRAWINGS FOR DETAILS.
- 3 NEW STREET TREE. REFER TO LANDSCAPE DRAWINGS FOR DETAILS.
- 4 NEW ORNAMENTAL TREE. REFER TO LANDSCAPE DRAWINGS FOR DETAILS.
- 5 EXISTING TREE TO REMAIN.
- 6 NEW CONCRETE APRON PER DC/DDOT STANDARDS AND SPECIFICATIONS.
- 7 NEW PRIVATE ASPHALT DRIVEWAY PER DC/DDOT STANDARDS AND SPECIFICATIONS.
- 8 NEW STREETLIGHT PER DC/DDOT STANDARDS AND SPECIFICATIONS.
- 9 NEW COMMUNITY GARDEN. REFER TO LANDSCAPE PLANS.
- 10 NEW COURTYARD. REFER TO LANDSCAPE PLANS.
- 11 EXISTING CURB CUT TO BE CLOSED.
- 12 NEW SIDEWALK PER DC/DDOT STANDARDS AND SPECIFICATIONS.
- 13 NEW BIORETENTION AREA PER DC/DDOE STANDARDS AND SPECIFICATIONS.

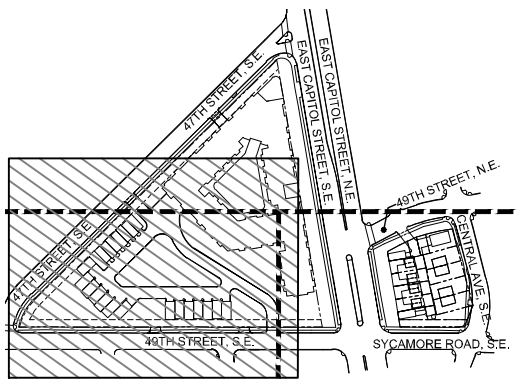

KEYMAP

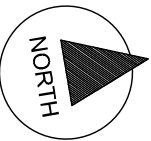

NOTES:

1. STREETSCAPE DETAILS ARE SHOWN IN CONCEPT FOR ILLUSTRATIVE PURPOSES. THE FINAL DETAILS OF THE STREETSCAPE IMPROVEMENTS WILL BE SELECTED DURING DETAILED DESIGN PHASES OF WORK AND CONFORM TO APPLICABLE DESIGN AND PERMITTING STANDARDS.
2. STORMWATER BEST MANAGEMENT PRACTICES ARE SHOWN FOR DESIGN COMPLIANCE INTENT ONLY. FINAL STORMWATER COMPLIANCE BEST MANAGEMENT PRACTICES MAY VARY IN LOCATION, SIZE, TYPE, AND/OR SHAPE.
3. A NEW PRIVATE UTILITY EASEMENT, IF LATER DEEMED NECESSARY, WILL BE PROVIDED TO PROTECT NEW SEWER UTILITY LATERALS FROM PROPOSED TOWN HOMES ALONG 49TH STREET, S.E.




CARVER TERRACES

Washington, D.C.

PROPOSED CONDITION PLAN - SOUTH C1.04S

October 27, 2014 SCALE:



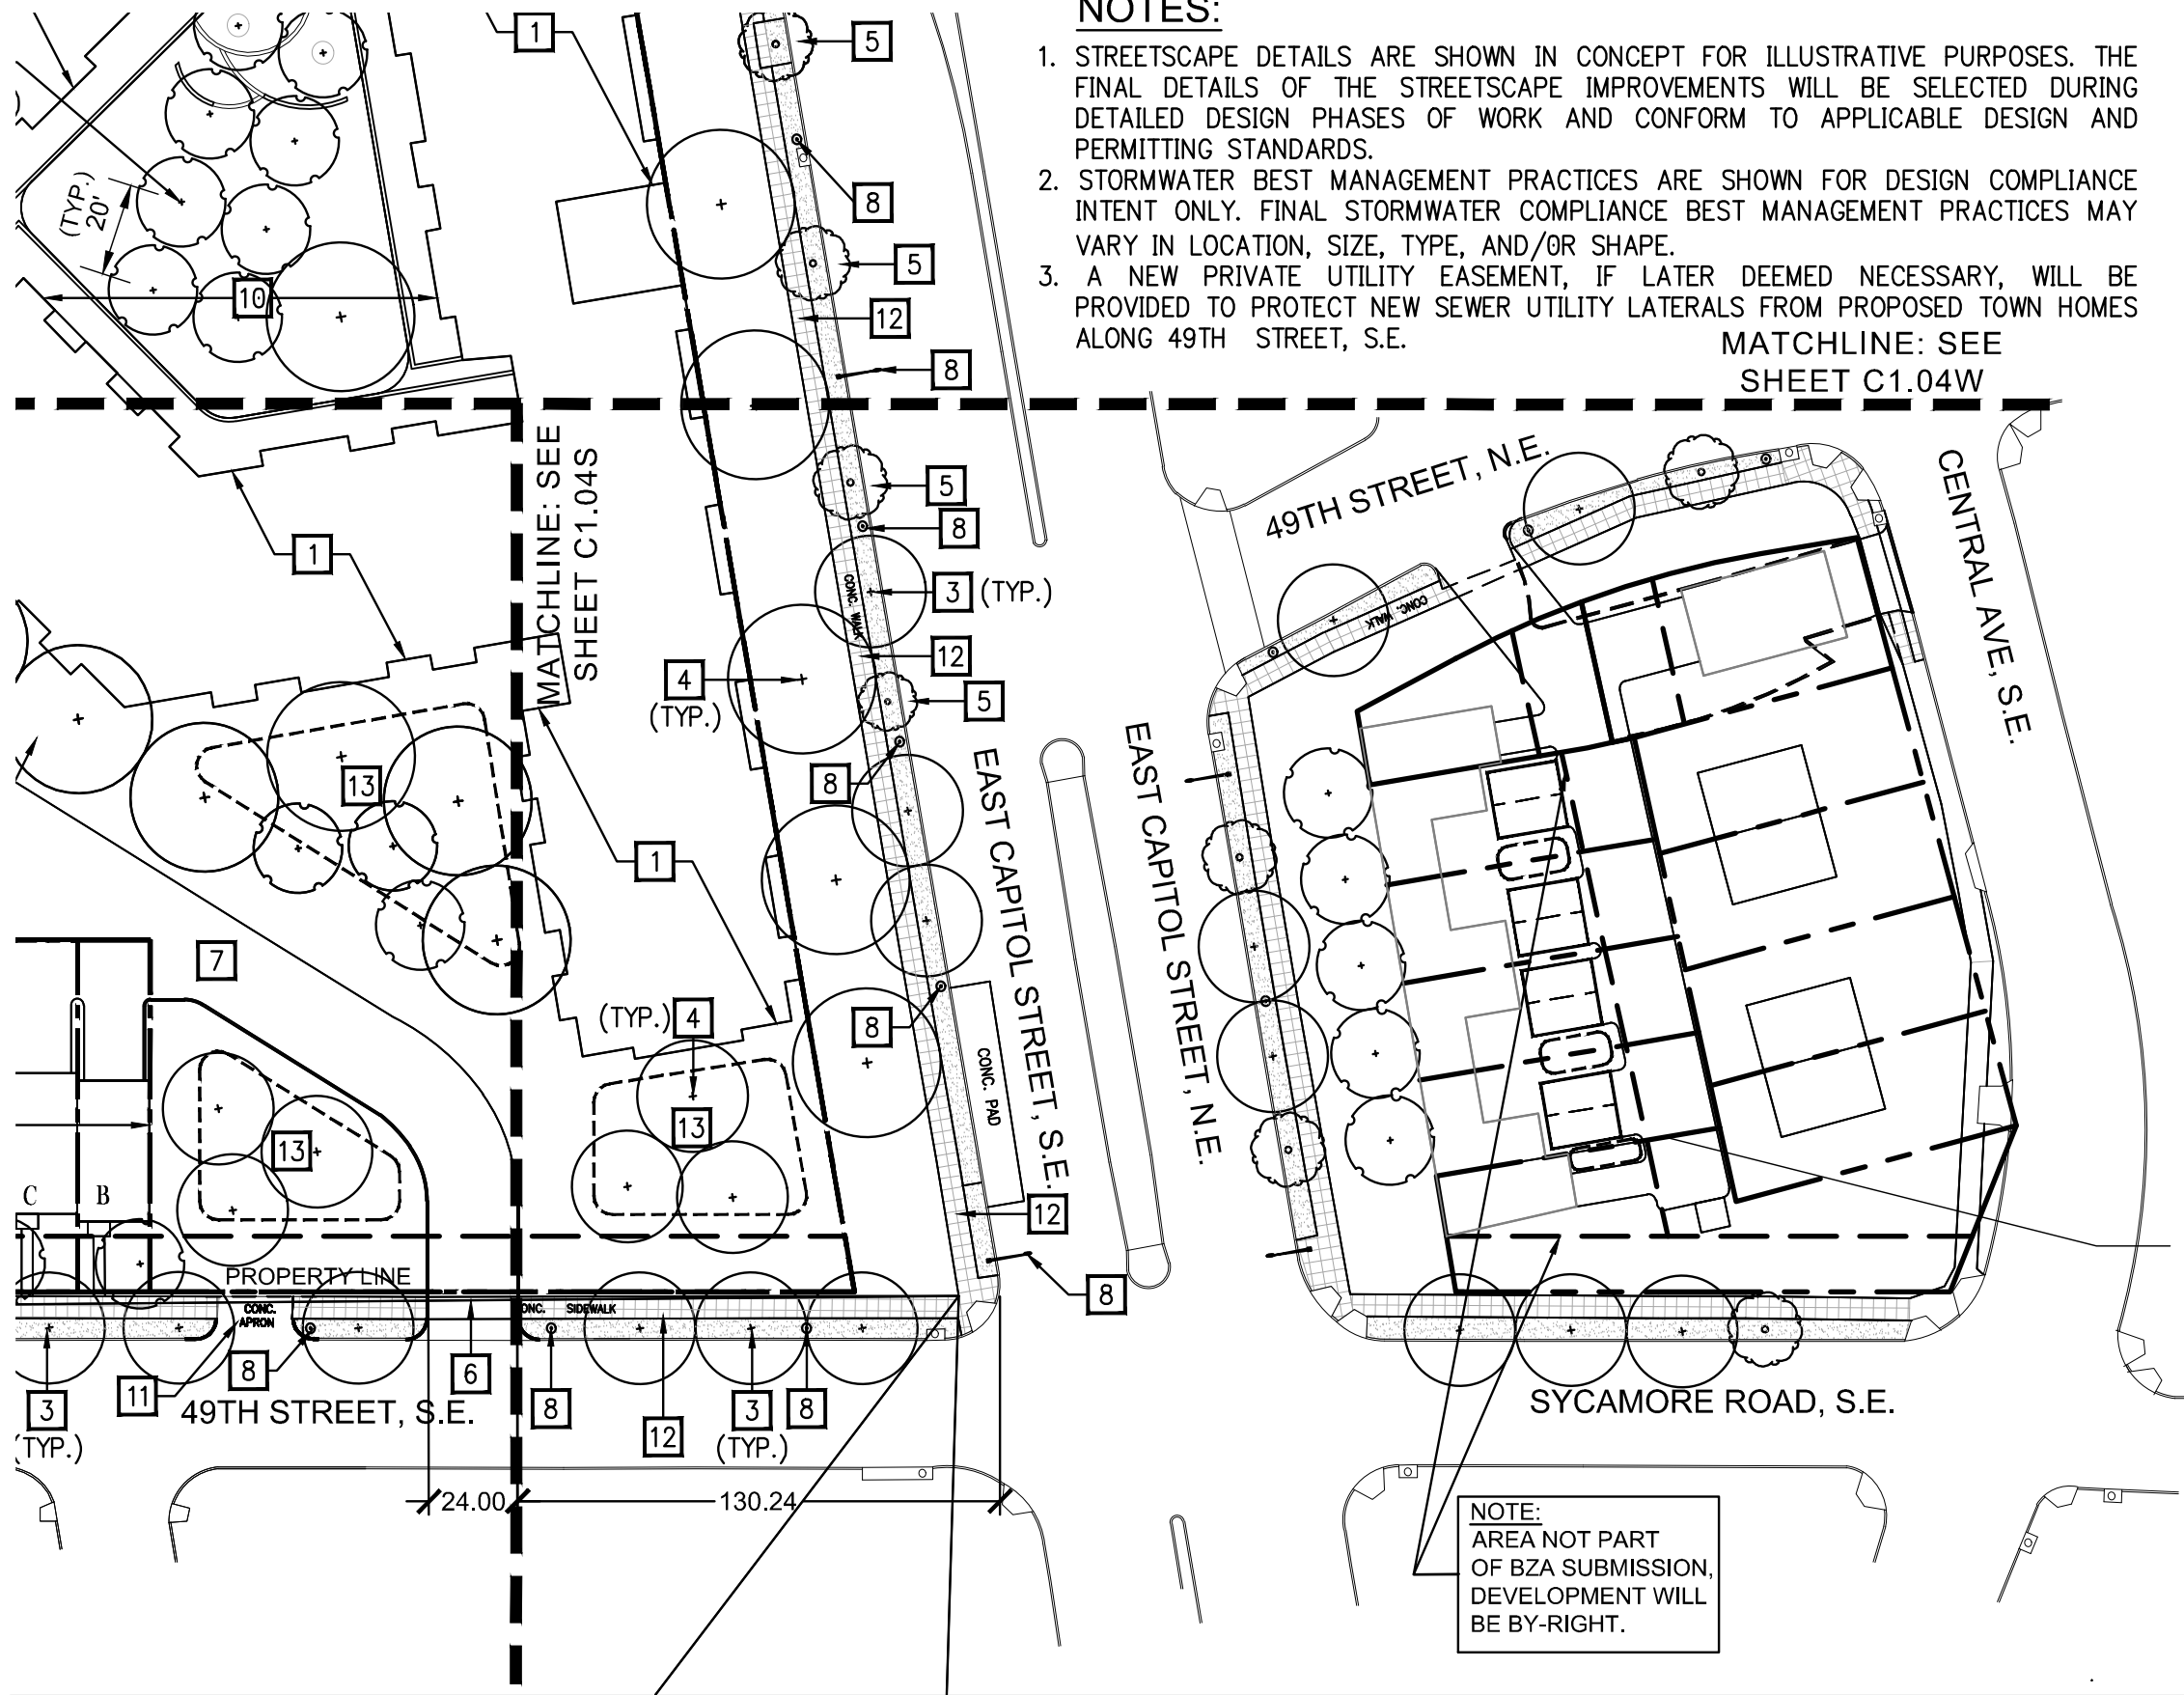


NOTES:

1. STREETSCAPE DETAILS ARE SHOWN IN CONCEPT FOR ILLUSTRATIVE PURPOSES. THE FINAL DETAILS OF THE STREETSCAPE IMPROVEMENTS WILL BE SELECTED DURING DETAILED DESIGN PHASES OF WORK AND CONFORM TO APPLICABLE DESIGN AND PERMITTING STANDARDS.
2. STORMWATER BEST MANAGEMENT PRACTICES ARE SHOWN FOR DESIGN COMPLIANCE INTENT ONLY. FINAL STORMWATER COMPLIANCE BEST MANAGEMENT PRACTICES MAY VARY IN LOCATION, SIZE, TYPE, AND/OR SHAPE.
3. A NEW PRIVATE UTILITY EASEMENT, IF LATER DEEMED NECESSARY, WILL BE PROVIDED TO PROTECT NEW SEWER UTILITY LATERALS FROM PROPOSED TOWN HOMES ALONG 49TH STREET, S.E.


MATCHLINE: SEE
SHEET C1.04W

SITE KEYNOTES:

- 1 NEW BUILDING. REFER TO ARCHITECTURAL DRAWINGS FOR DETAILS.
- 2 NEW TOWNHOMES. REFER TO ARCHITECTURAL DRAWINGS FOR DETAILS.
- 3 NEW STREET TREE. REFER TO LANDSCAPE DRAWINGS FOR DETAILS.
- 4 NEW ORNAMENTAL TREE. REFER TO LANDSCAPE DRAWINGS FOR DETAILS.
- 5 EXISTING TREE TO REMAIN.
- 6 NEW CONCRETE APRON PER DC/DDOT STANDARDS AND SPECIFICATIONS.
- 7 NEW PRIVATE ASPHALT DRIVEWAY PER DC/DDOT STANDARDS AND SPECIFICATIONS.
- 8 NEW STREETLIGHT PER DC/DDOT STANDARDS AND SPECIFICATIONS.
- 9 NEW COMMUNITY GARDEN. REFER TO LANDSCAPE PLANS.
- 10 NEW COURTYARD. REFER TO LANDSCAPE PLANS.
- 11 EXISTING CURB CUT TO BE CLOSED.
- 12 NEW SIDEWALK PER DC/DDOT STANDARDS AND SPECIFICATIONS.
- 13 NEW BIORETENTION AREA PER DC/DDOE STANDARDS AND SPECIFICATIONS.

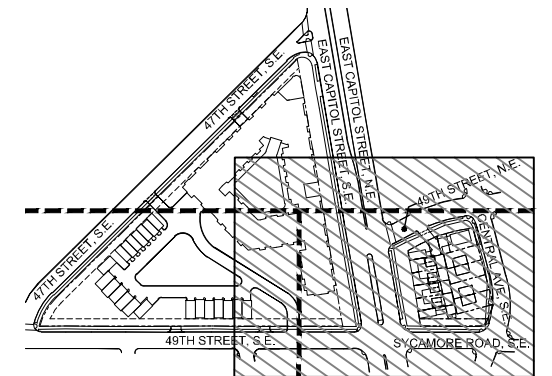

KEYMAP

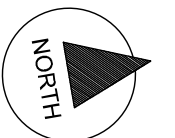

NOTE:
AREA NOT PART
OF BZA SUBMISSION,
DEVELOPMENT WILL
BE BY-RIGHT.



CARVER TERRACES

Washington, D.C.


PROPOSED CONDITON PLAN - NORTH C1.04N

October 27, 2014 SCALE:




NOTES:


1. STREETSCAPE DETAILS ARE SHOWN IN CONCEPT FOR ILLUSTRATIVE PURPOSES. THE FINAL DETAILS OF THE STREETSCAPE IMPROVEMENTS WILL BE SELECTED DURING DETAILED DESIGN PHASES OF WORK AND CONFORM TO APPLICABLE DESIGN AND PERMITTING STANDARDS.
2. STORMWATER BEST MANAGEMENT PRACTICES ARE SHOWN FOR DESIGN COMPLIANCE INTENT ONLY. FINAL STORMWATER COMPLIANCE BEST MANAGEMENT PRACTICES MAY VARY IN LOCATION, SIZE, TYPE, AND/OR SHAPE.
3. A NEW PRIVATE UTILITY EASEMENT, IF LATER DEEMED NECESSARY, WILL BE PROVIDED TO PROTECT NEW SEWER UTILITY LATERALS FROM PROPOSED TOWN HOMES ALONG 49TH STREET, S.E.

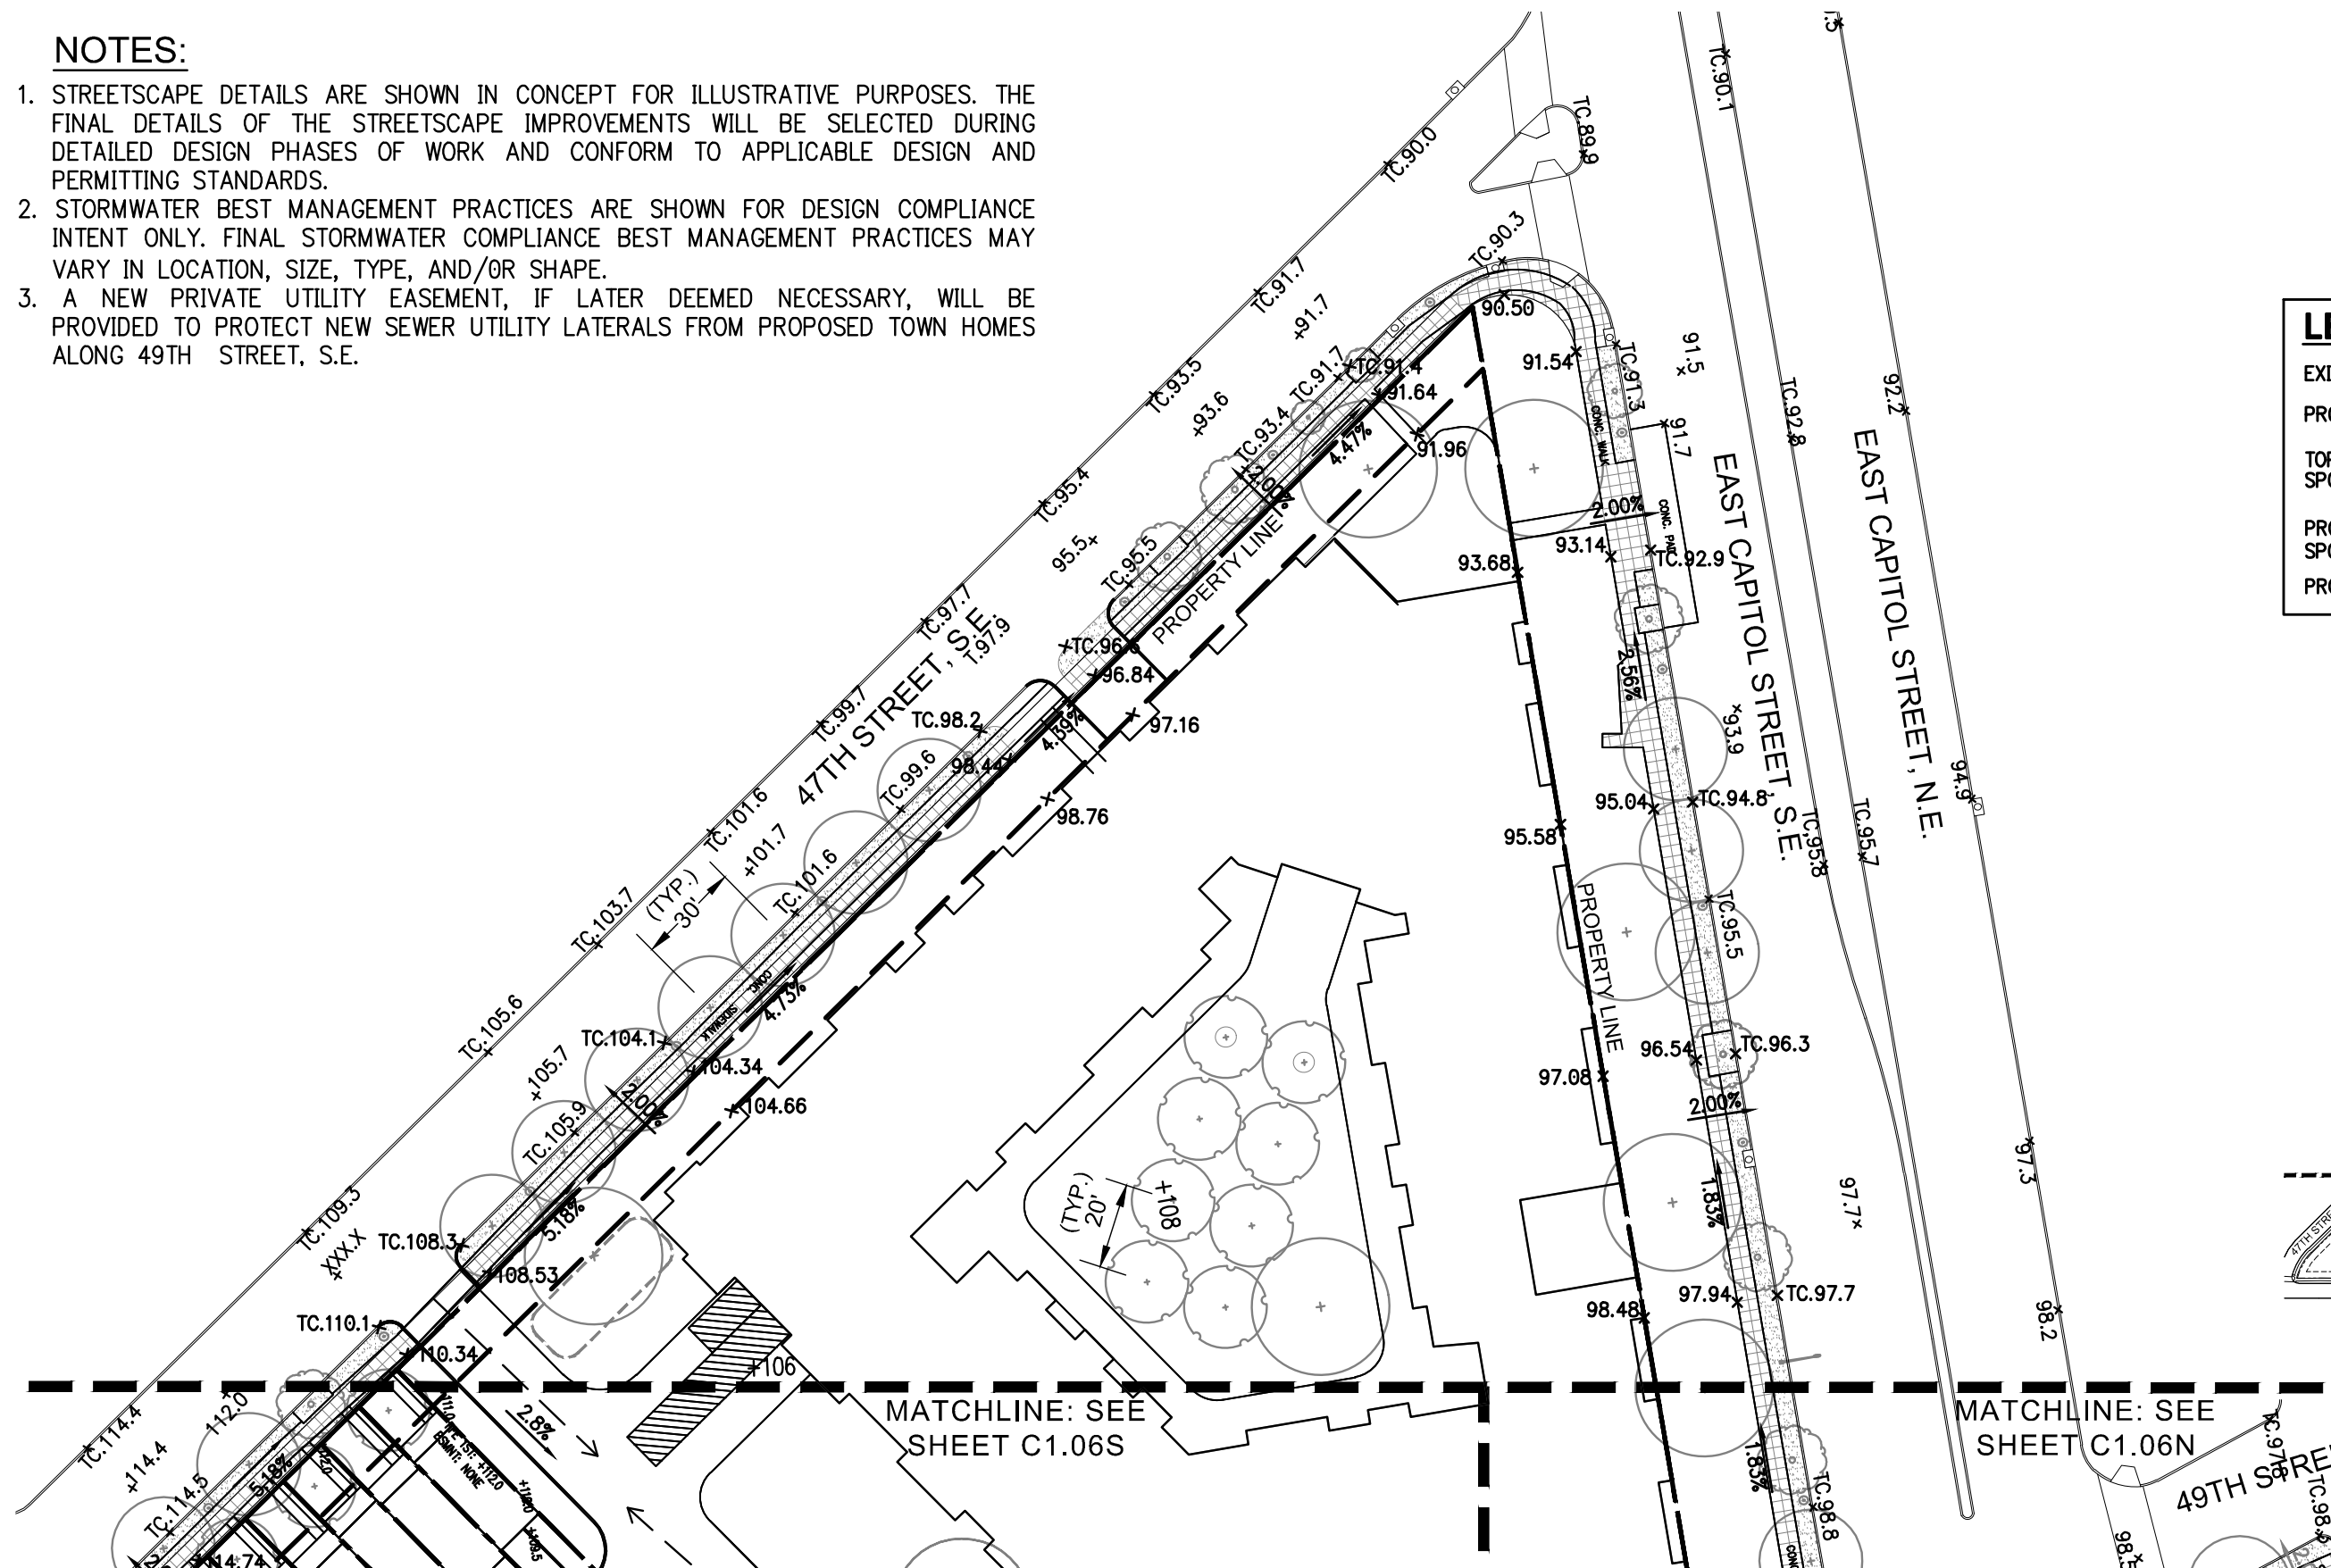


<u>LEGEND</u>	
EXISTING SPOTSHOT	× 118.3
PROPOSED SPOTSHOT	× 98.48
TOP OF CURB SPOTSHOT	[× TC.110.3 × TC.99.1
PROPOSED ARCH SPOTSHOT	+118.0
PROPOSED SLOPE	<u>3.16%</u> →

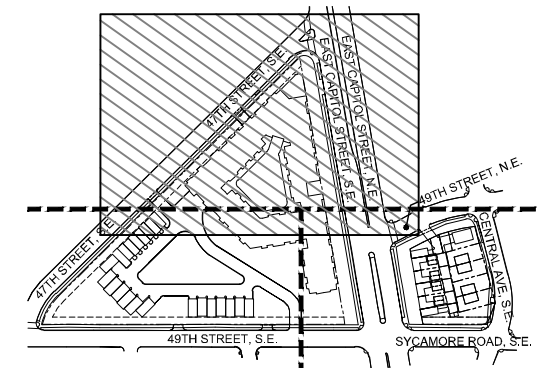


KEYMAP

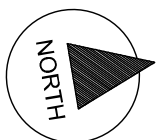

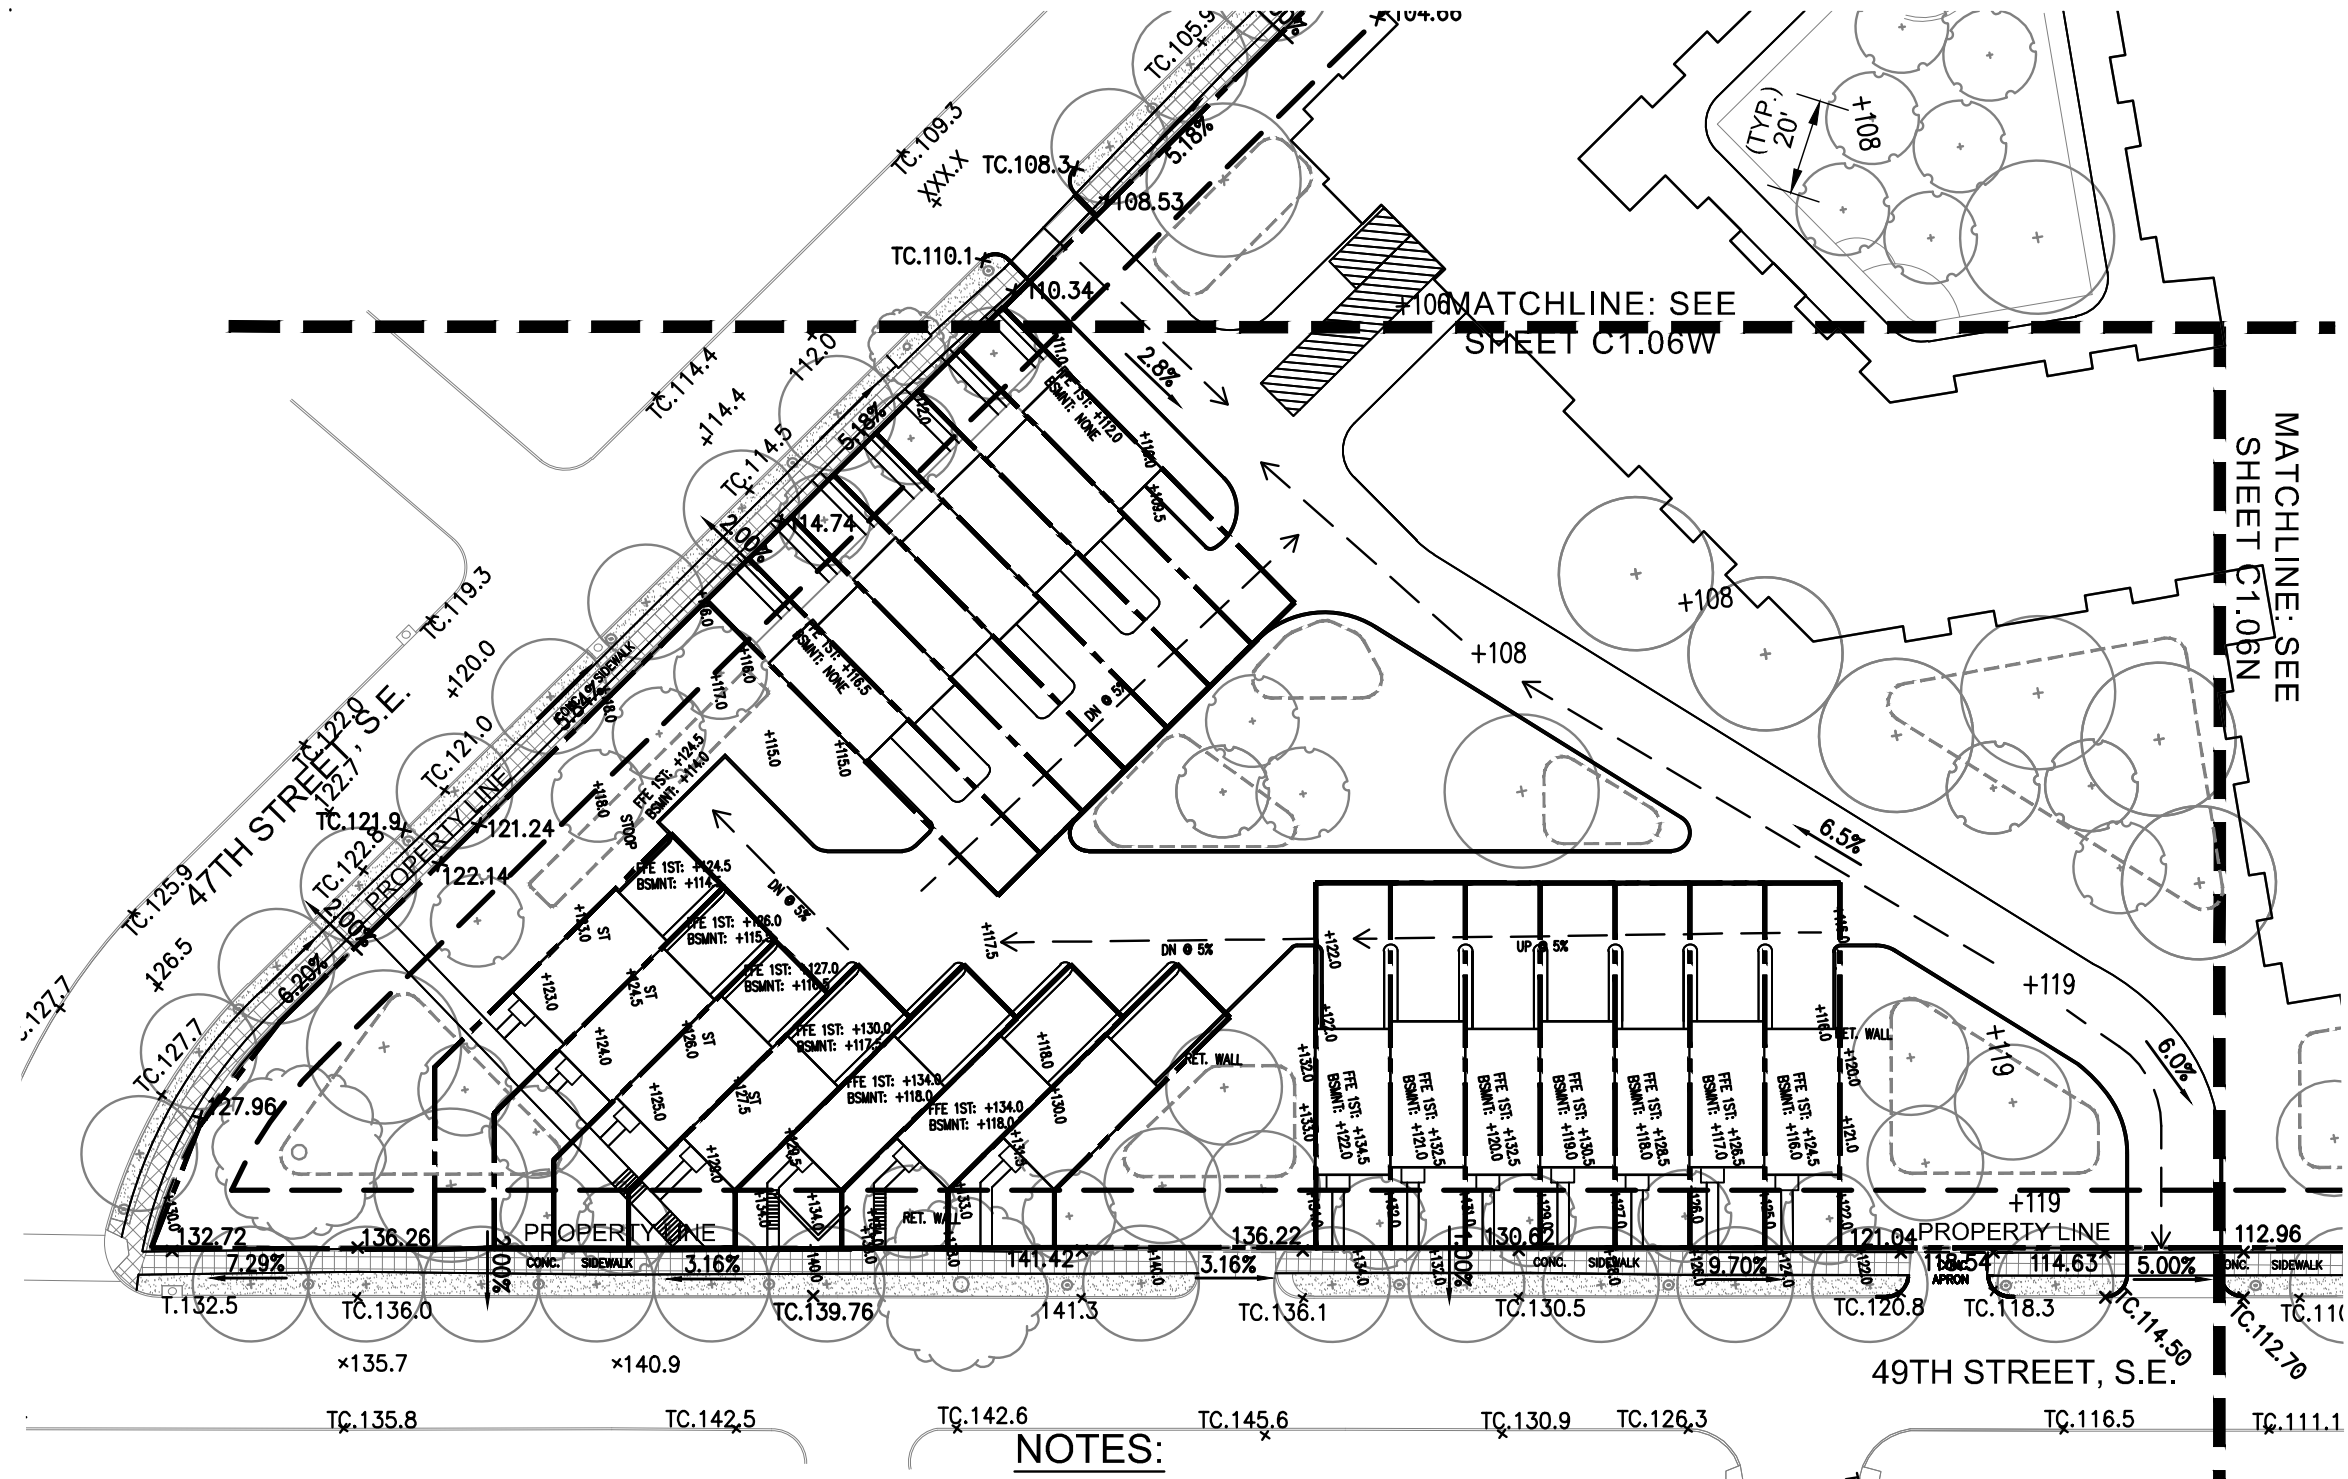

LEGEND	
EXISTING SPOTSHOT	× 118.3
PROPOSED SPOTSHOT	× 98.48
TOP OF CURB SPOTSHOT	× TC.110.3 × TC.99.1
PROPOSED ARCH SPOTSHOT	+118.0
PROPOSED SLOPE	3.16%

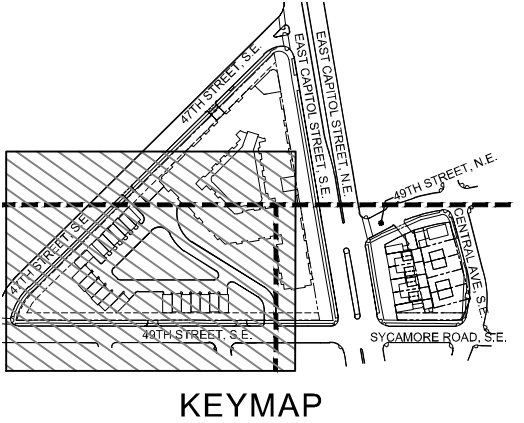

NOTES:

1. STREETSCAPE DETAILS ARE SHOWN IN CONCEPT FOR ILLUSTRATIVE PURPOSES. THE FINAL DETAILS OF THE STREETSCAPE IMPROVEMENTS WILL BE SELECTED DURING DETAILED DESIGN PHASES OF WORK AND CONFORM TO APPLICABLE DESIGN AND PERMITTING STANDARDS.
2. STORMWATER BEST MANAGEMENT PRACTICES ARE SHOWN FOR DESIGN COMPLIANCE INTENT ONLY. FINAL STORMWATER COMPLIANCE BEST MANAGEMENT PRACTICES MAY VARY IN LOCATION, SIZE, TYPE, AND/OR SHAPE.
3. A NEW PRIVATE UTILITY EASEMENT, IF LATER DEEMED NECESSARY, WILL BE PROVIDED TO PROTECT NEW SEWER UTILITY LATERALS FROM PROPOSED TOWN HOMES ALONG 49TH STREET, S.E.



CARVER TERRACES

Washington, D.C.

GRADING PLAN - SOUTH C1.06S

October 27, 2014


SCALE:



1. STREETSCAPE DETAILS ARE SHOWN IN CONCEPT FOR ILLUSTRATIVE PURPOSES. THE FINAL DETAILS OF THE STREETSCAPE IMPROVEMENTS WILL BE SELECTED DURING DETAILED DESIGN PHASES OF WORK AND CONFORM TO APPLICABLE DESIGN AND PERMITTING STANDARDS.
2. STORMWATER BEST MANAGEMENT PRACTICES ARE SHOWN FOR DESIGN COMPLIANCE INTENT ONLY. FINAL STORMWATER COMPLIANCE BEST MANAGEMENT PRACTICES MAY VARY IN LOCATION, SIZE, TYPE, AND/OR SHAPE.
3. A NEW PRIVATE UTILITY EASEMENT, IF LATER DEEMED NECESSARY, WILL BE PROVIDED TO PROTECT NEW SEWER UTILITY LATERALS FROM PROPOSED TOWN HOMES ALONG 49TH STREET, S.E.

LEGEND

EXISTING SPOTSHOT	× 118.3
PROPOSED SPOTSHOT	× 98.48
TOP OF CURB SPOTSHOT	× TC.110.3 × TC.99.1
PROPOSED ARCH SPOTSHOT	+118.0
PROPOSED SLOPE	<u>3.16%</u>

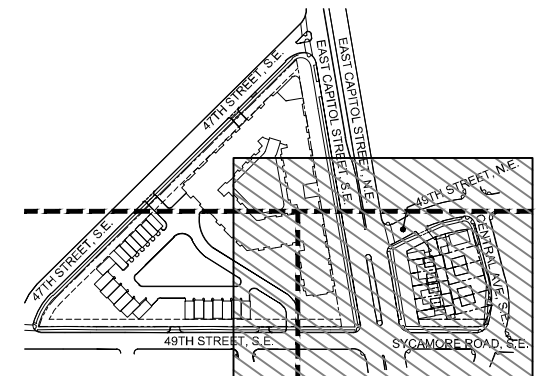

KEYMAP

