
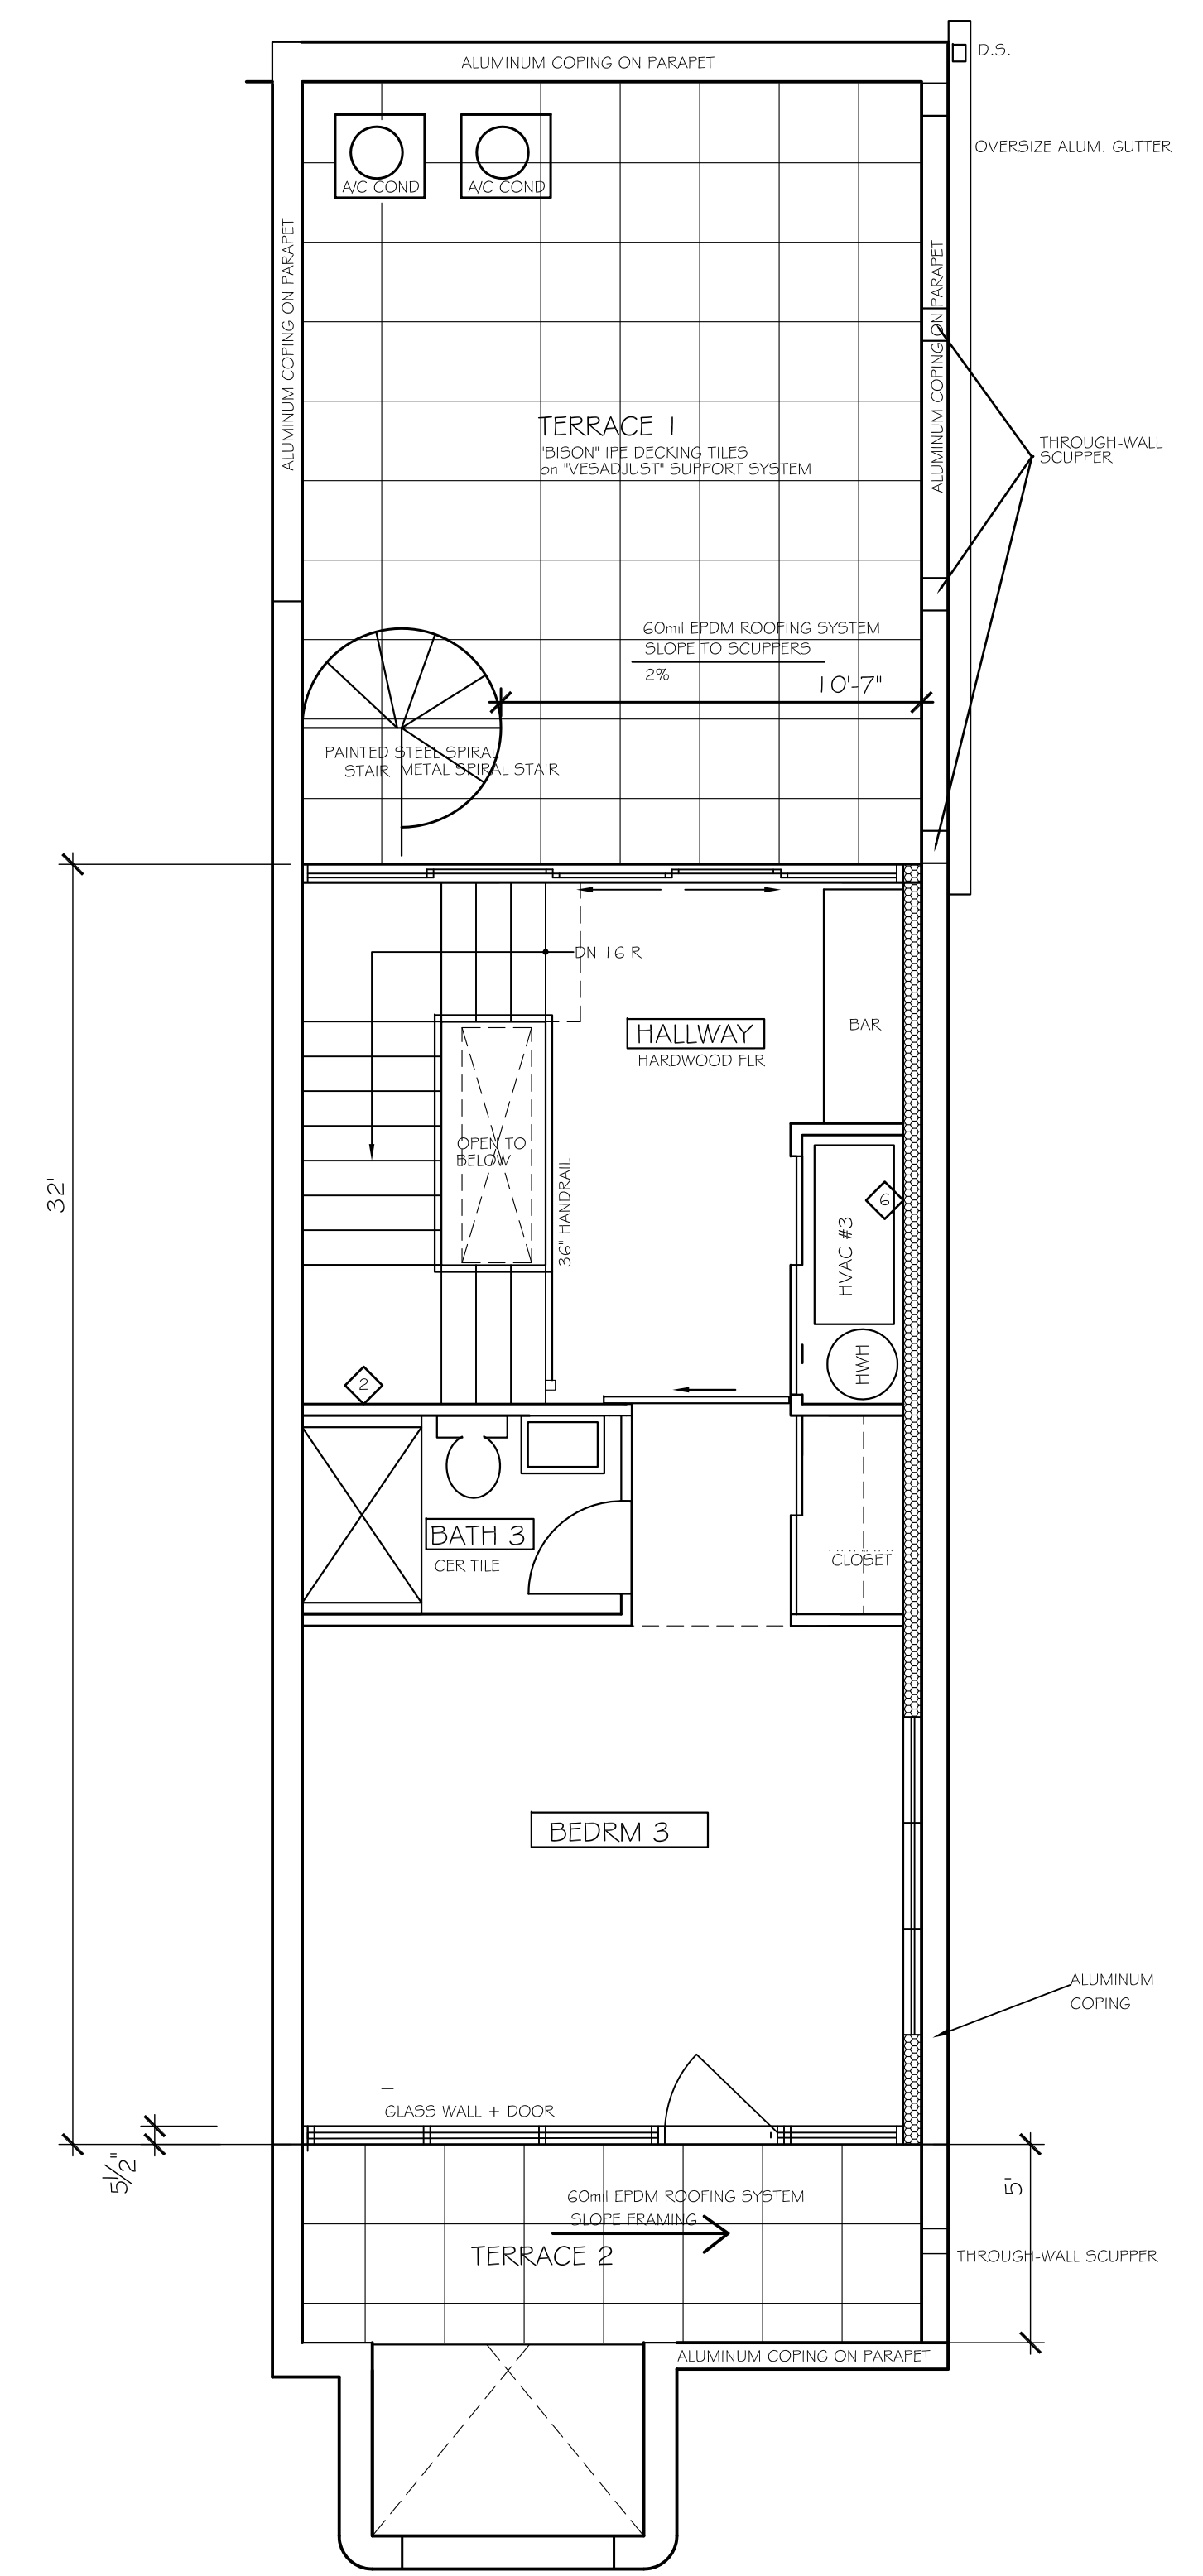
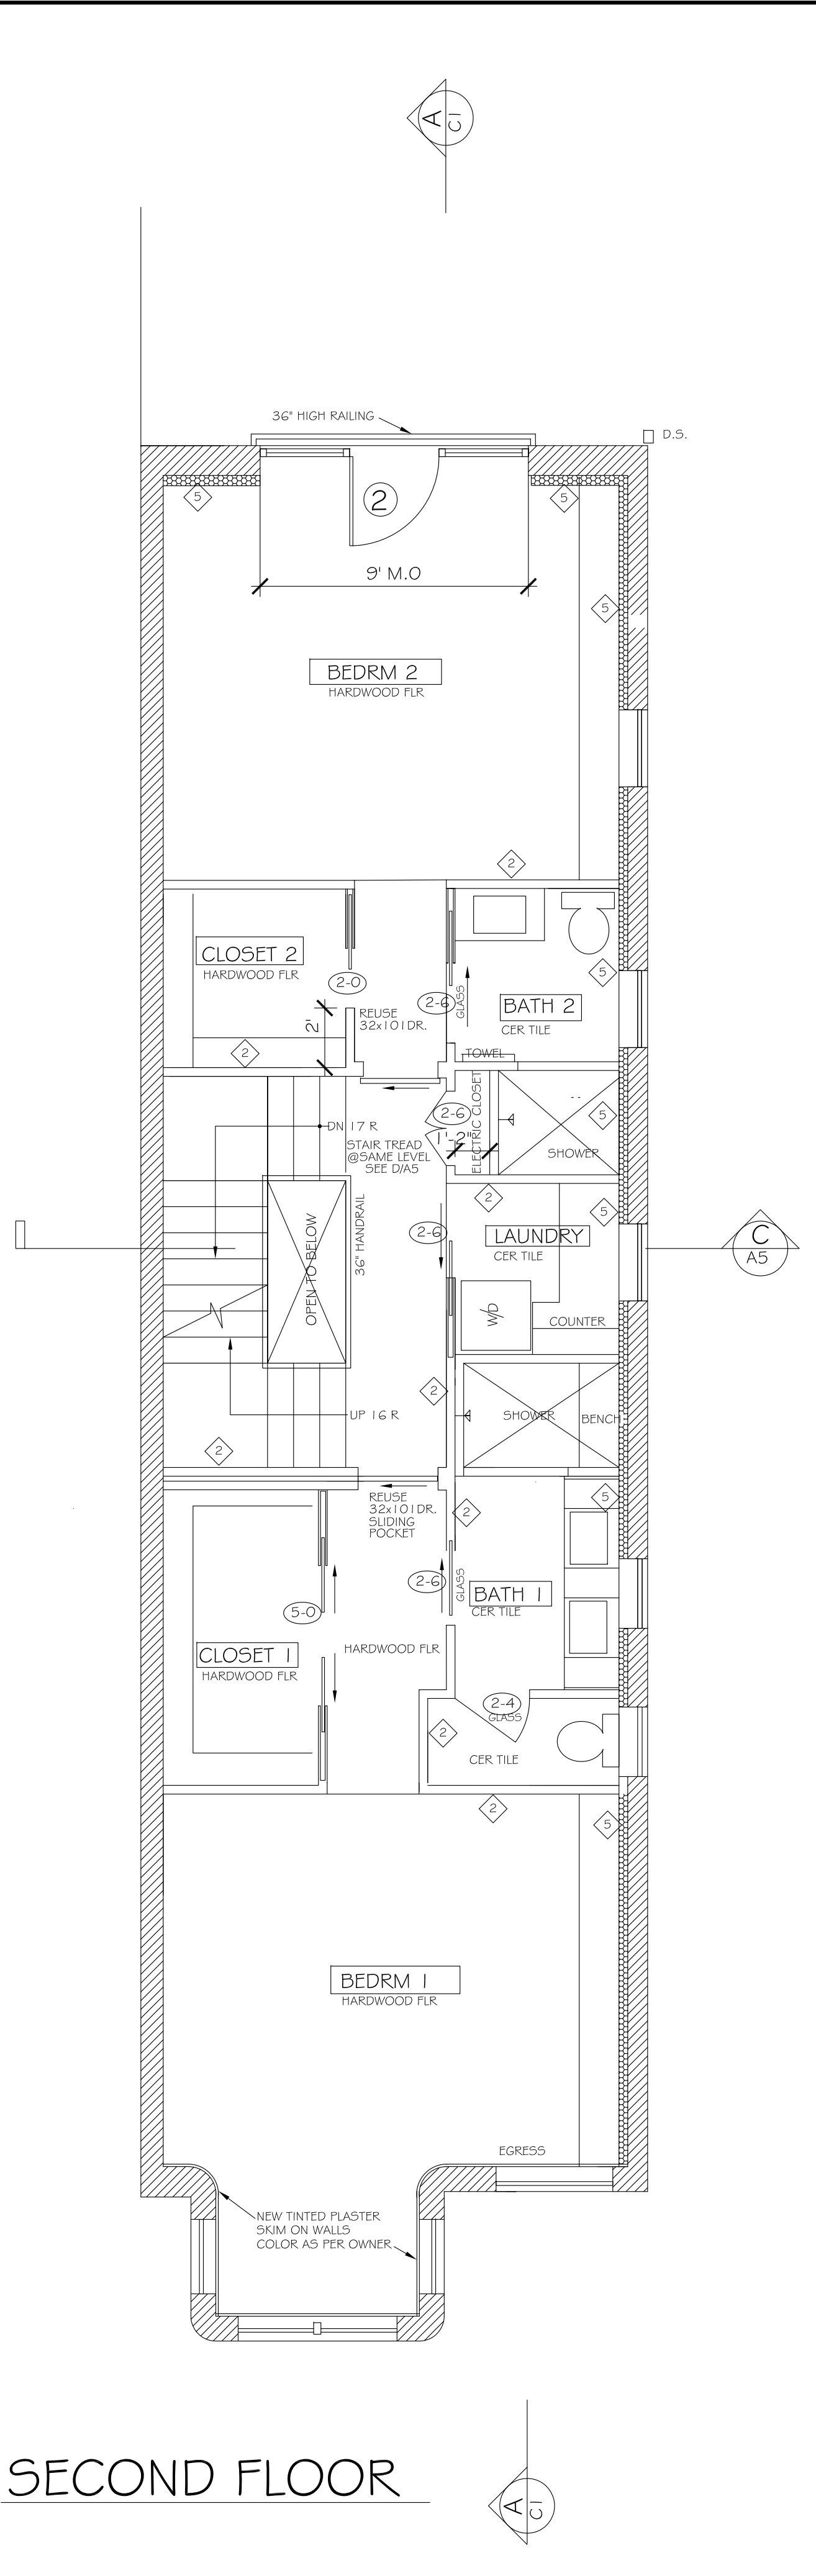
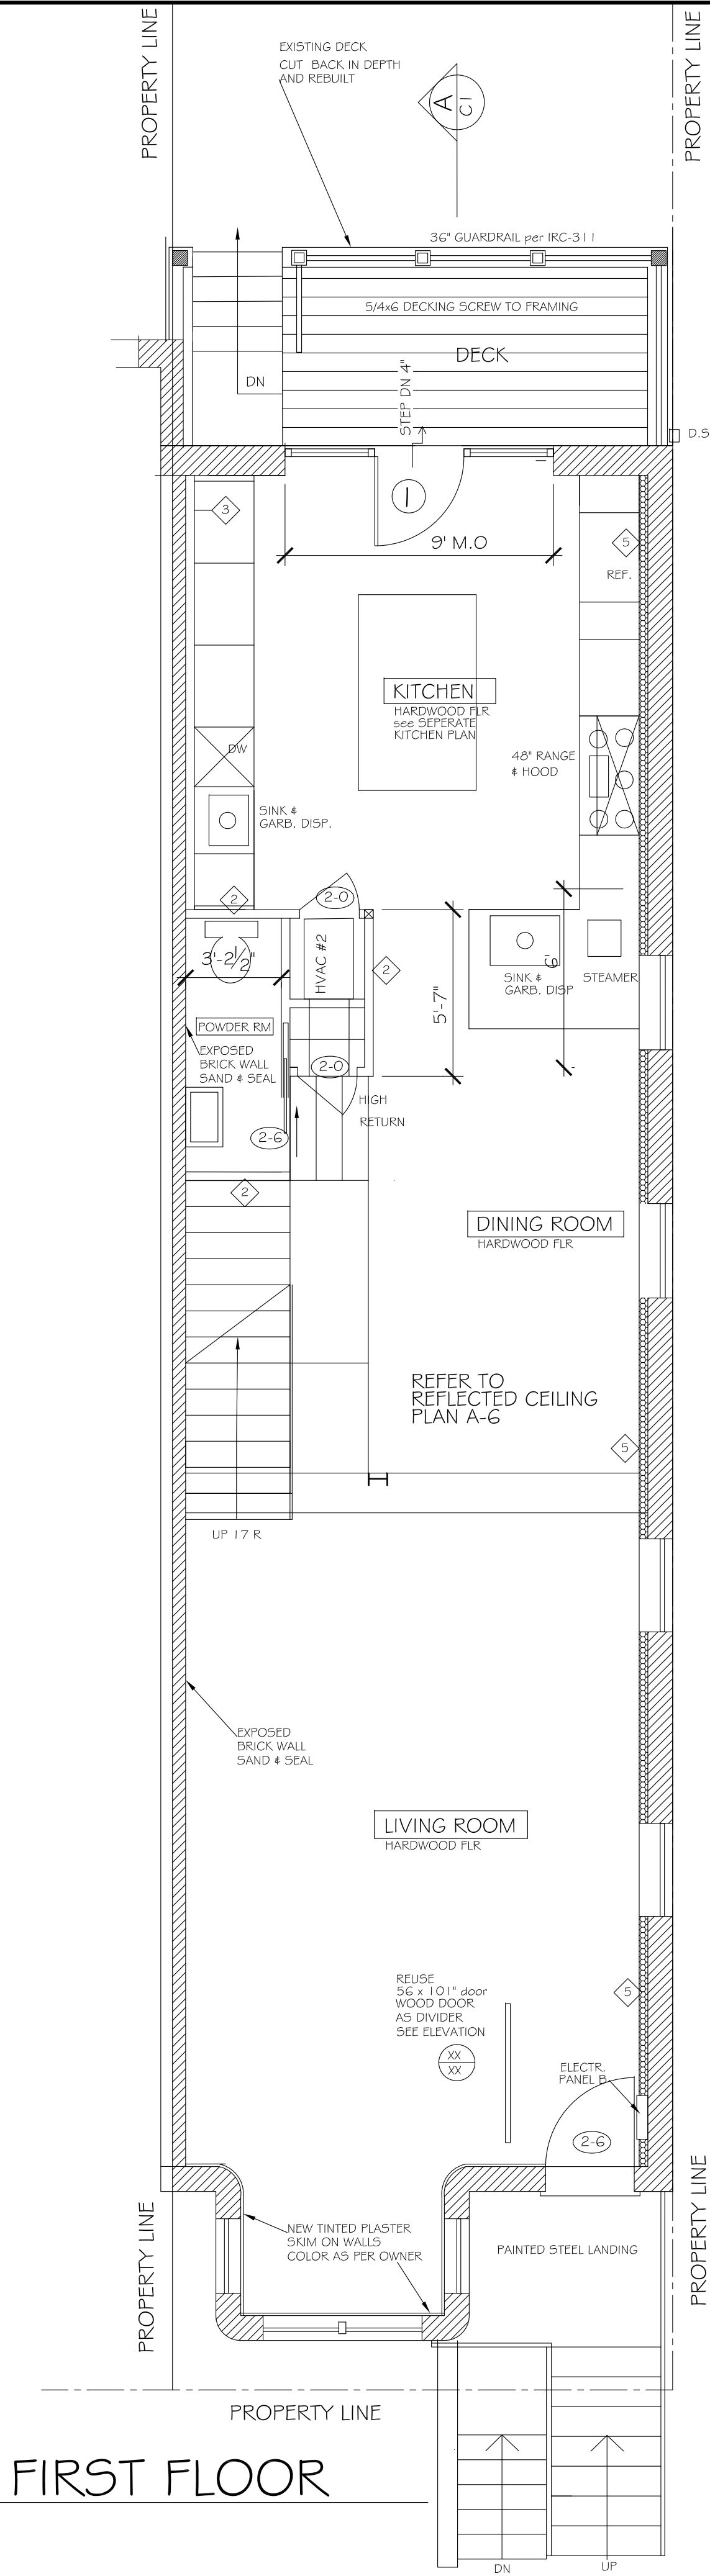


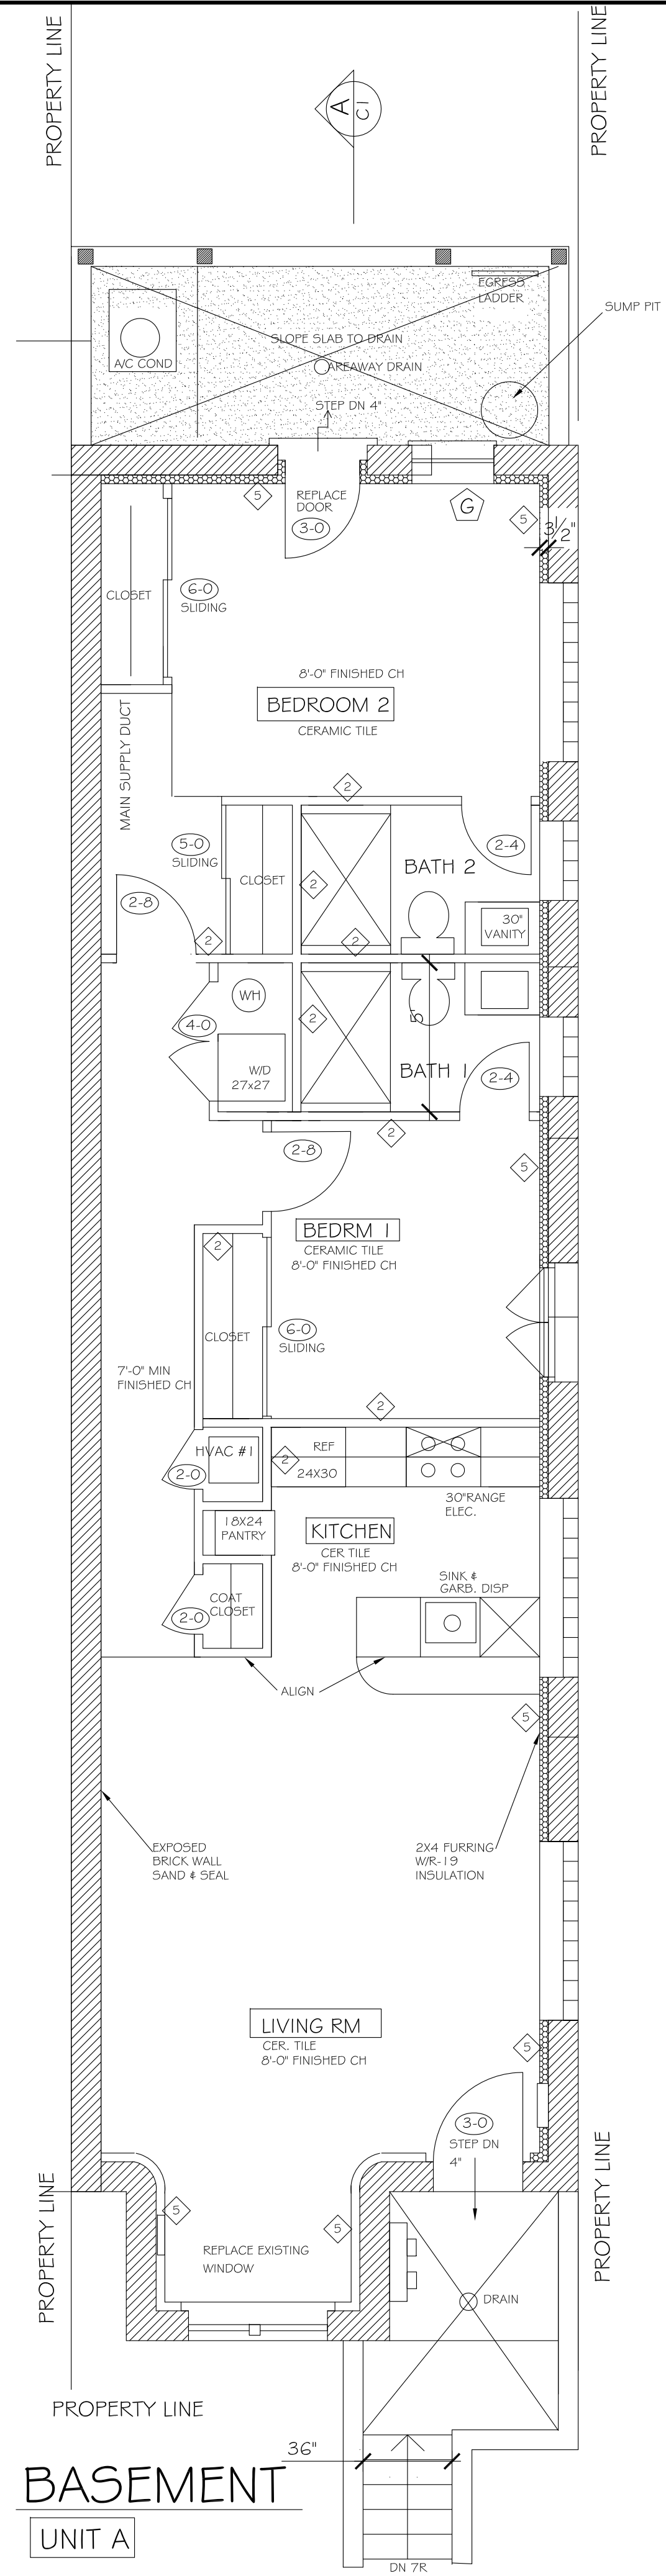

THESE 3 FLOORS UNDER PERMIT B1407929

ACANTHUS Architects

2714 QUEBEC STREET, N.W. WASHINGTON, DISTRICT OF COLUMBIA, 20006 (202) 966-7900

MODIFICATIONS TO:
ZALDIVAR - OSBORNE RESIDENCE
115 V STREET, N.W. WASHINGTON, D.C. 20001

THIRD FLR.
ADDITION
MAIN HOUSE

SCALE 1/4"=1'-0"
UNLESS NOTED OTHERWISE

AUGUST 25, 2014
REVISED 9.16.14
REVISED 10.28.14

A2

Board of Zoning Adjustment
District of Columbia
CASE NO.18928
EXHIBIT NO.6