




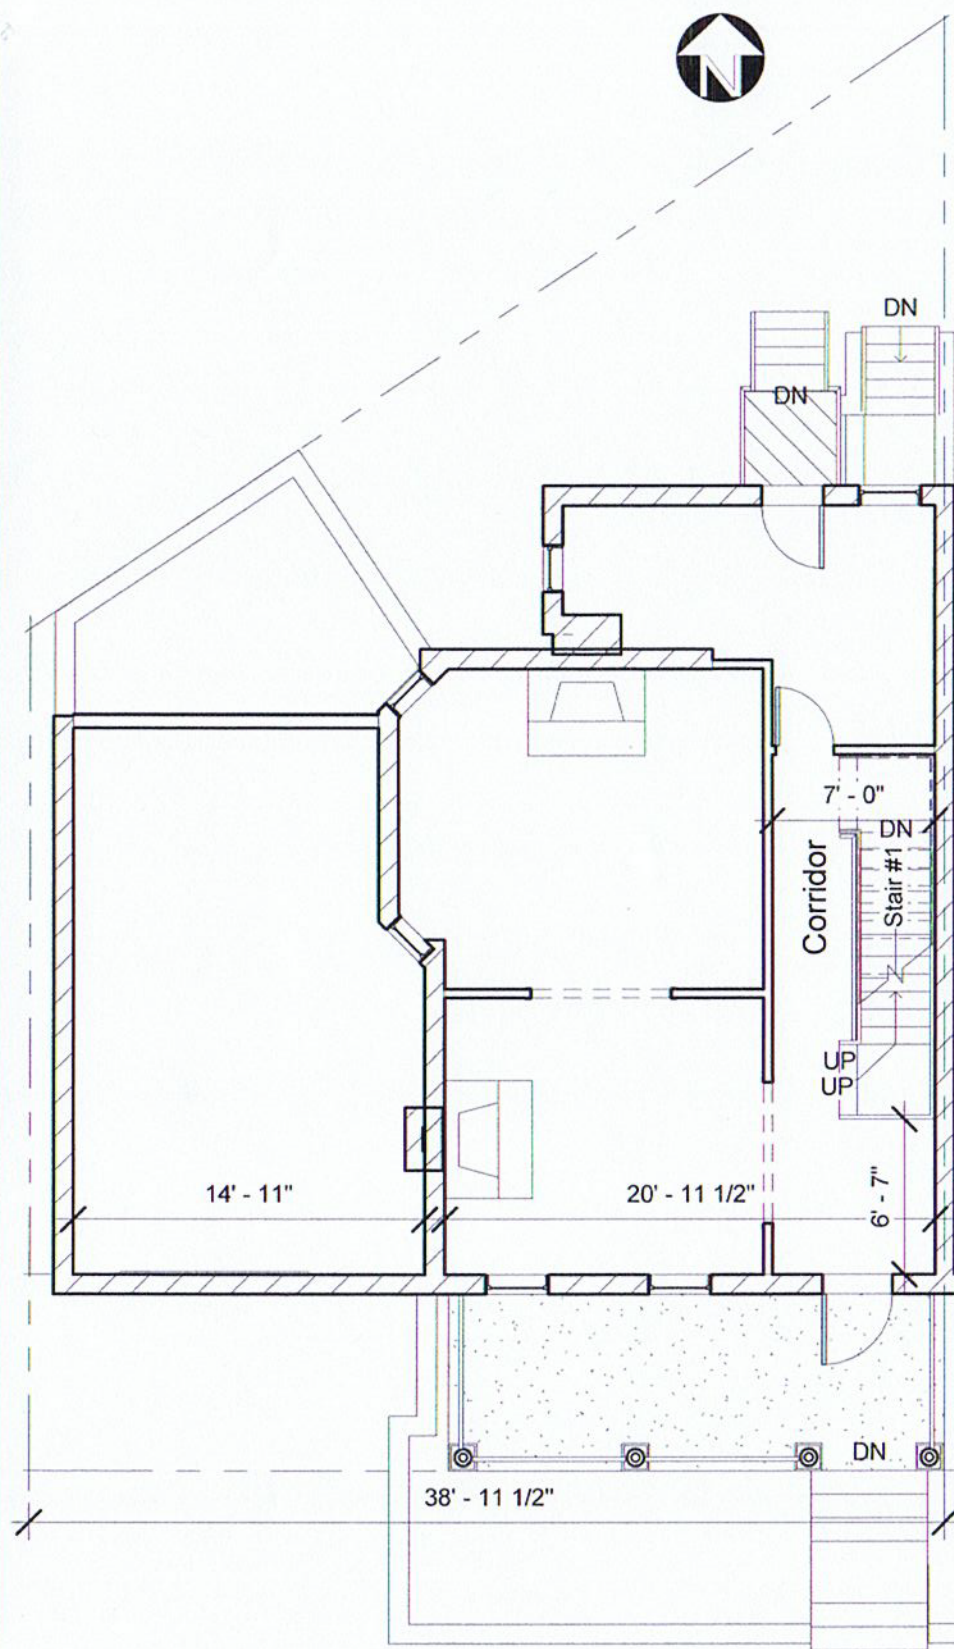

1 EXISTING 1st FL PLAN
1/8" = 1'-0"

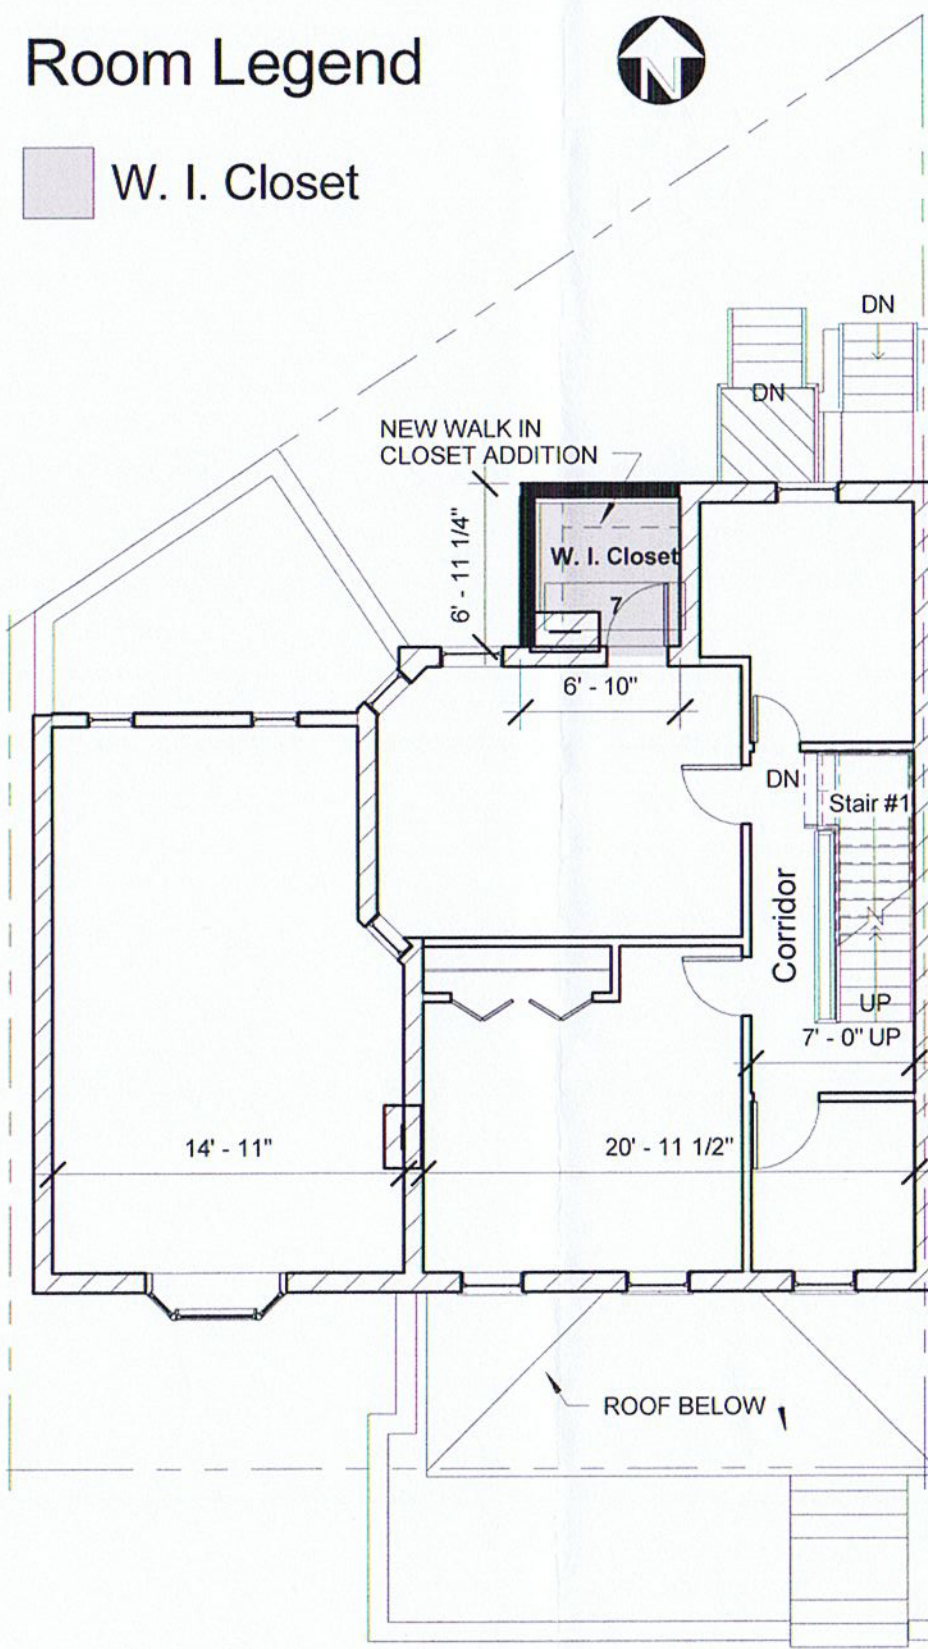

2 EXISTING 2nd FL PLAN
1/8" = 1'-0"

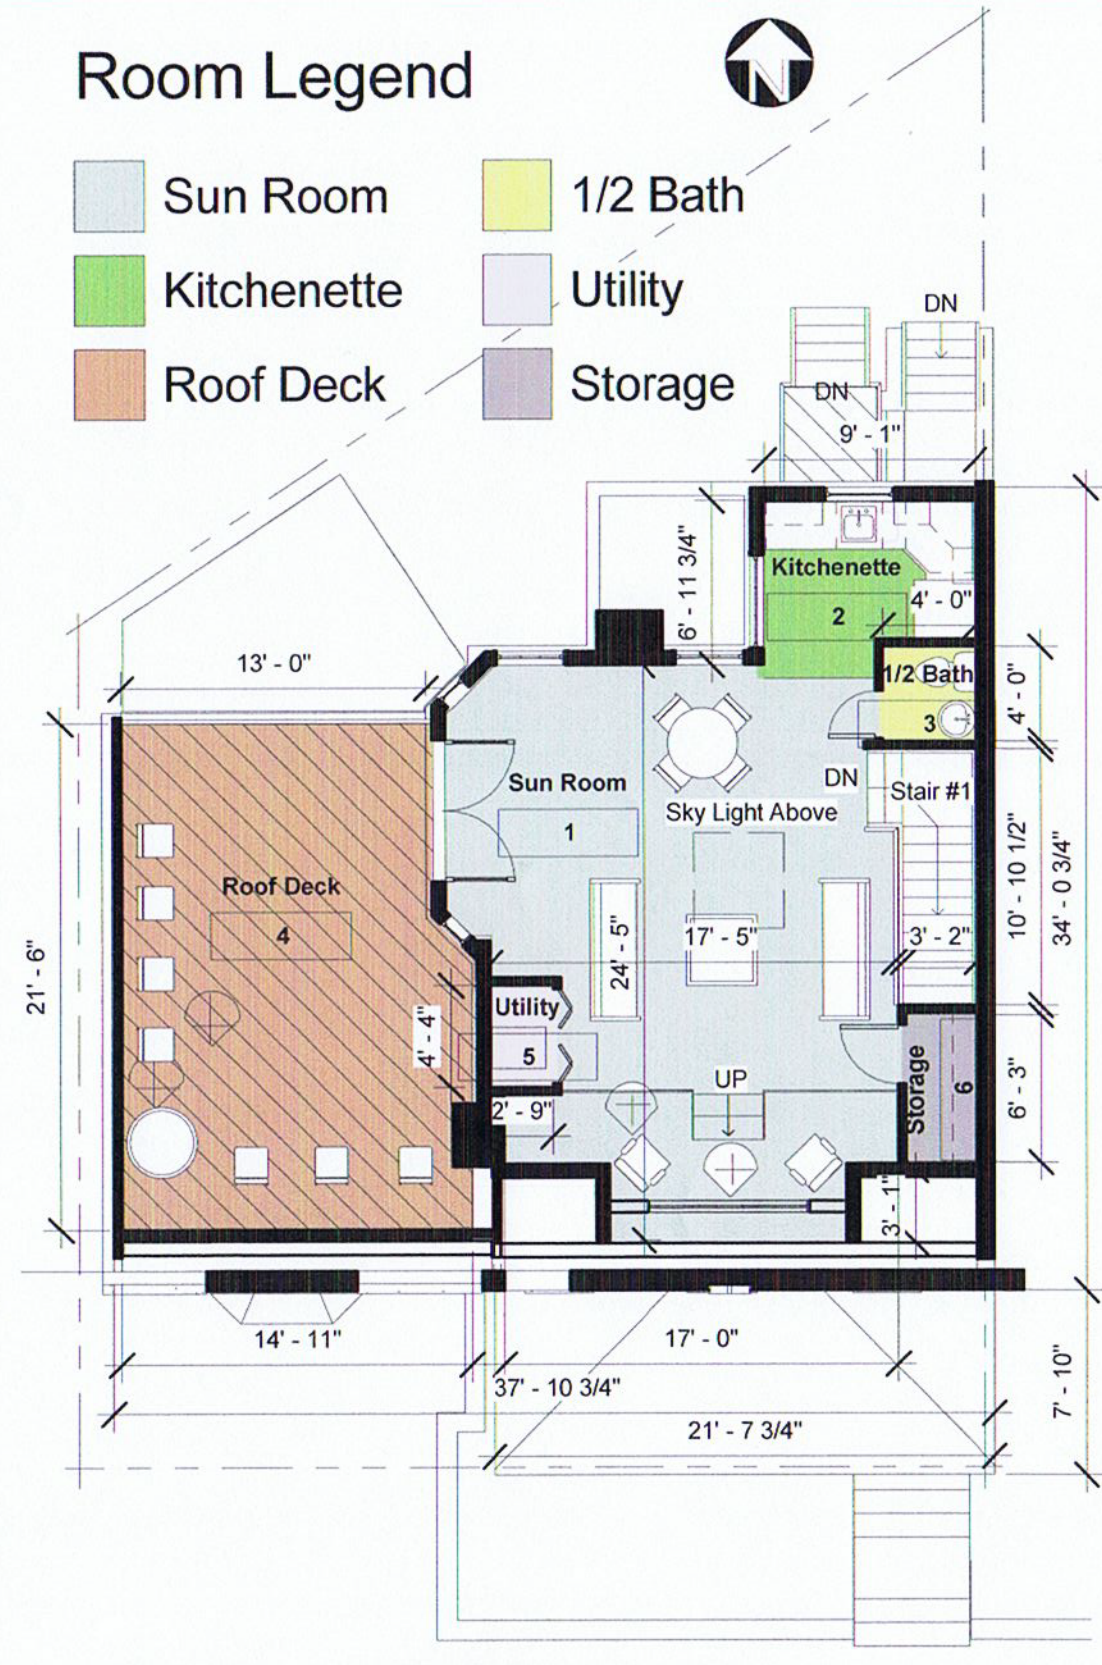


3 PROPOSED 3rd FL PLAN ADDITION
1/8" = 1'-0"

Architectural Solutions LLC

1323 Fenwick Lane,
Silver Spring MD 20910
Tel: 301 562 8877
Fax: 301 562 8937
E-Mail: info@Arch-Sol.biz Web: www.Arch-Sol.biz

© 2014 ARCHITECTURAL SOLUTIONS LLC REPRODUCTION OR RE-USE
IN WHOLE OR IN PART WITHOUT WRITTEN PERMISSION IS FORBIDDEN

PROPOSED SUNROOM & ROOF DECK ADDITION
@
1505 Harvard Street NW, Washington DC 20009

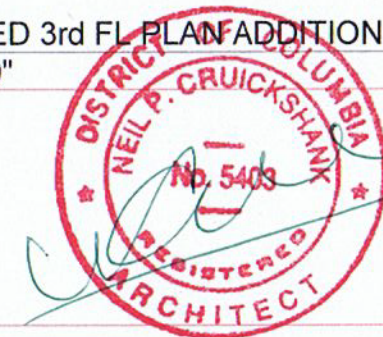

Michael Reitz, Owner.
202 297 2755 mikerethreitz@yahoo.com
October 31st, 2014
CASE NO. 18944
EXHIBIT NO. 7