




1 Rear Elevation
1/8" = 1'-0"

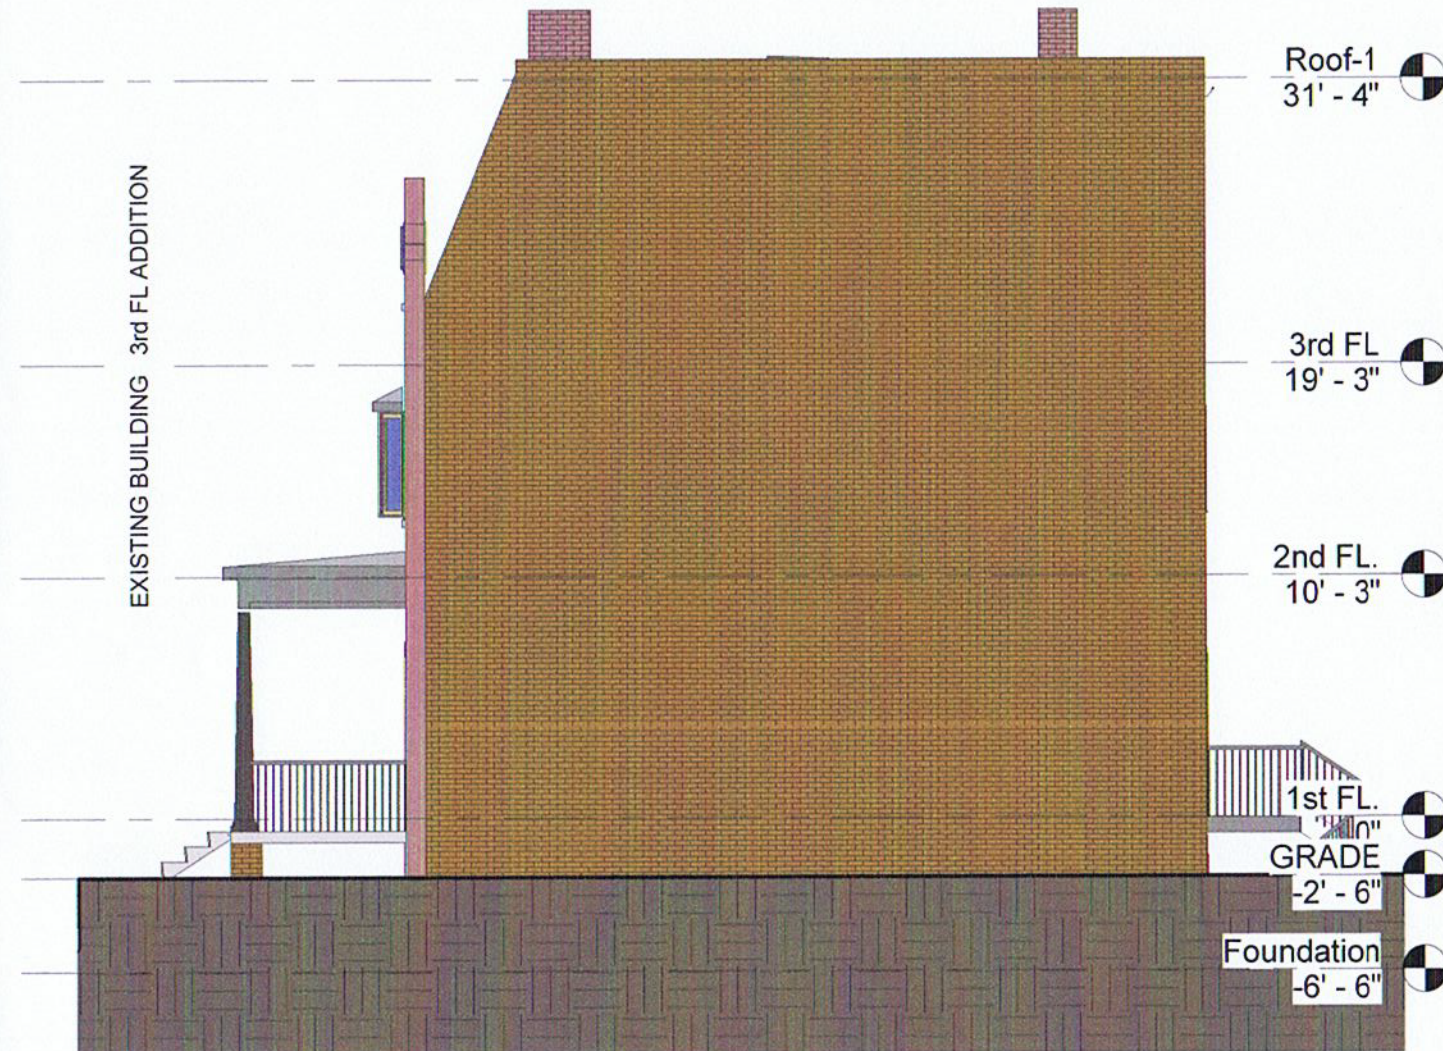

2 East Elevation
1/8" = 1'-0"

Architectural Solutions LLC

1323 Fenwick Lane, Tel: 301 562 8877
Silver Spring MD 20910 Fax: 301 562 8937

E-Mail: info@Arch-Sol.biz Web: www.Arch-Sol.biz

© 2014 ARCHITECTURAL SOLUTIONS LLC REPRODUCTION OR RE-USE
IN WHOLE OR IN PART WITHOUT WRITTEN PERMISSION IS FORBIDDEN

PROPOSED SUNROOM & ROOF DECK ADDITION

@

1505 Harvard Street NW, Washington DC 20009



Michael Reitz, Owner.
202 297 2755 mikeltothreitz@yahoo.com
District of Columbia
October 31st, 2014
CASE NO 18944
EXHIBIT NO. 9
Job#: 14-08