


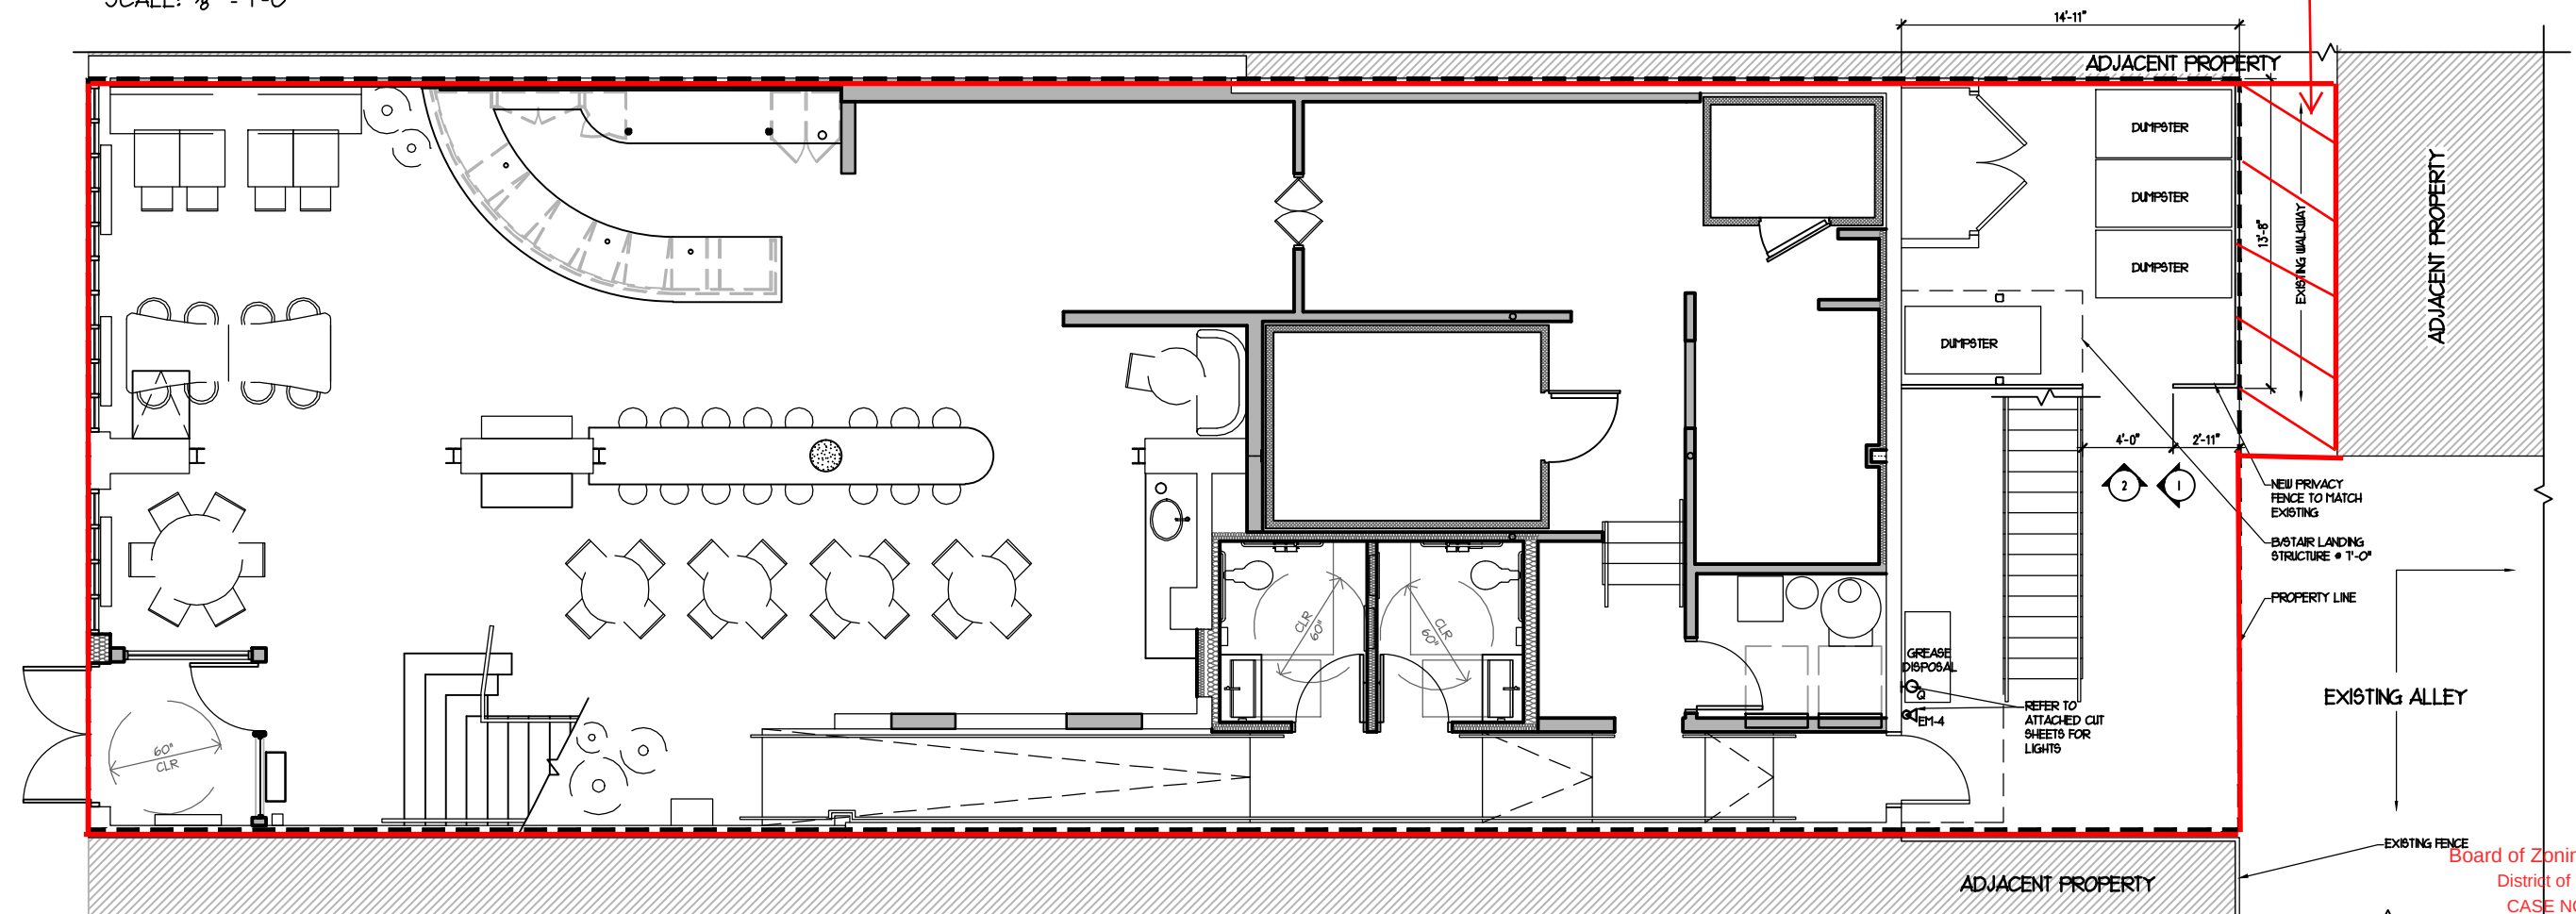


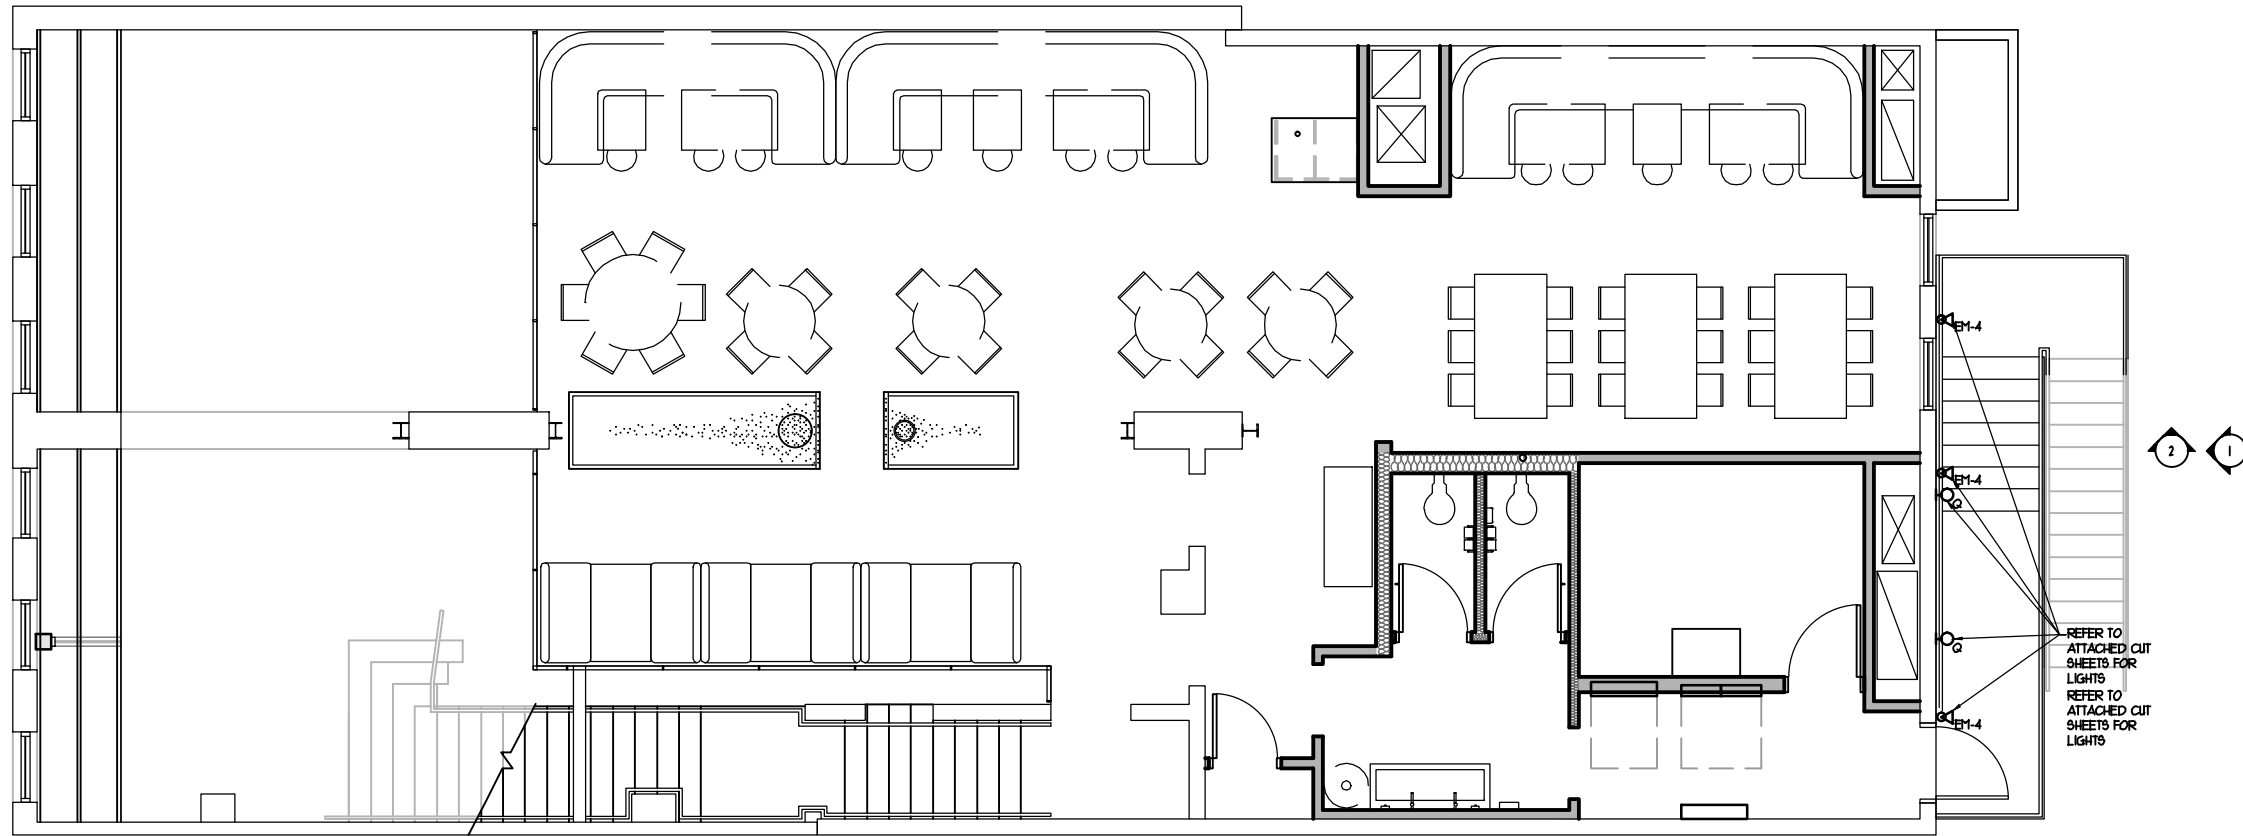

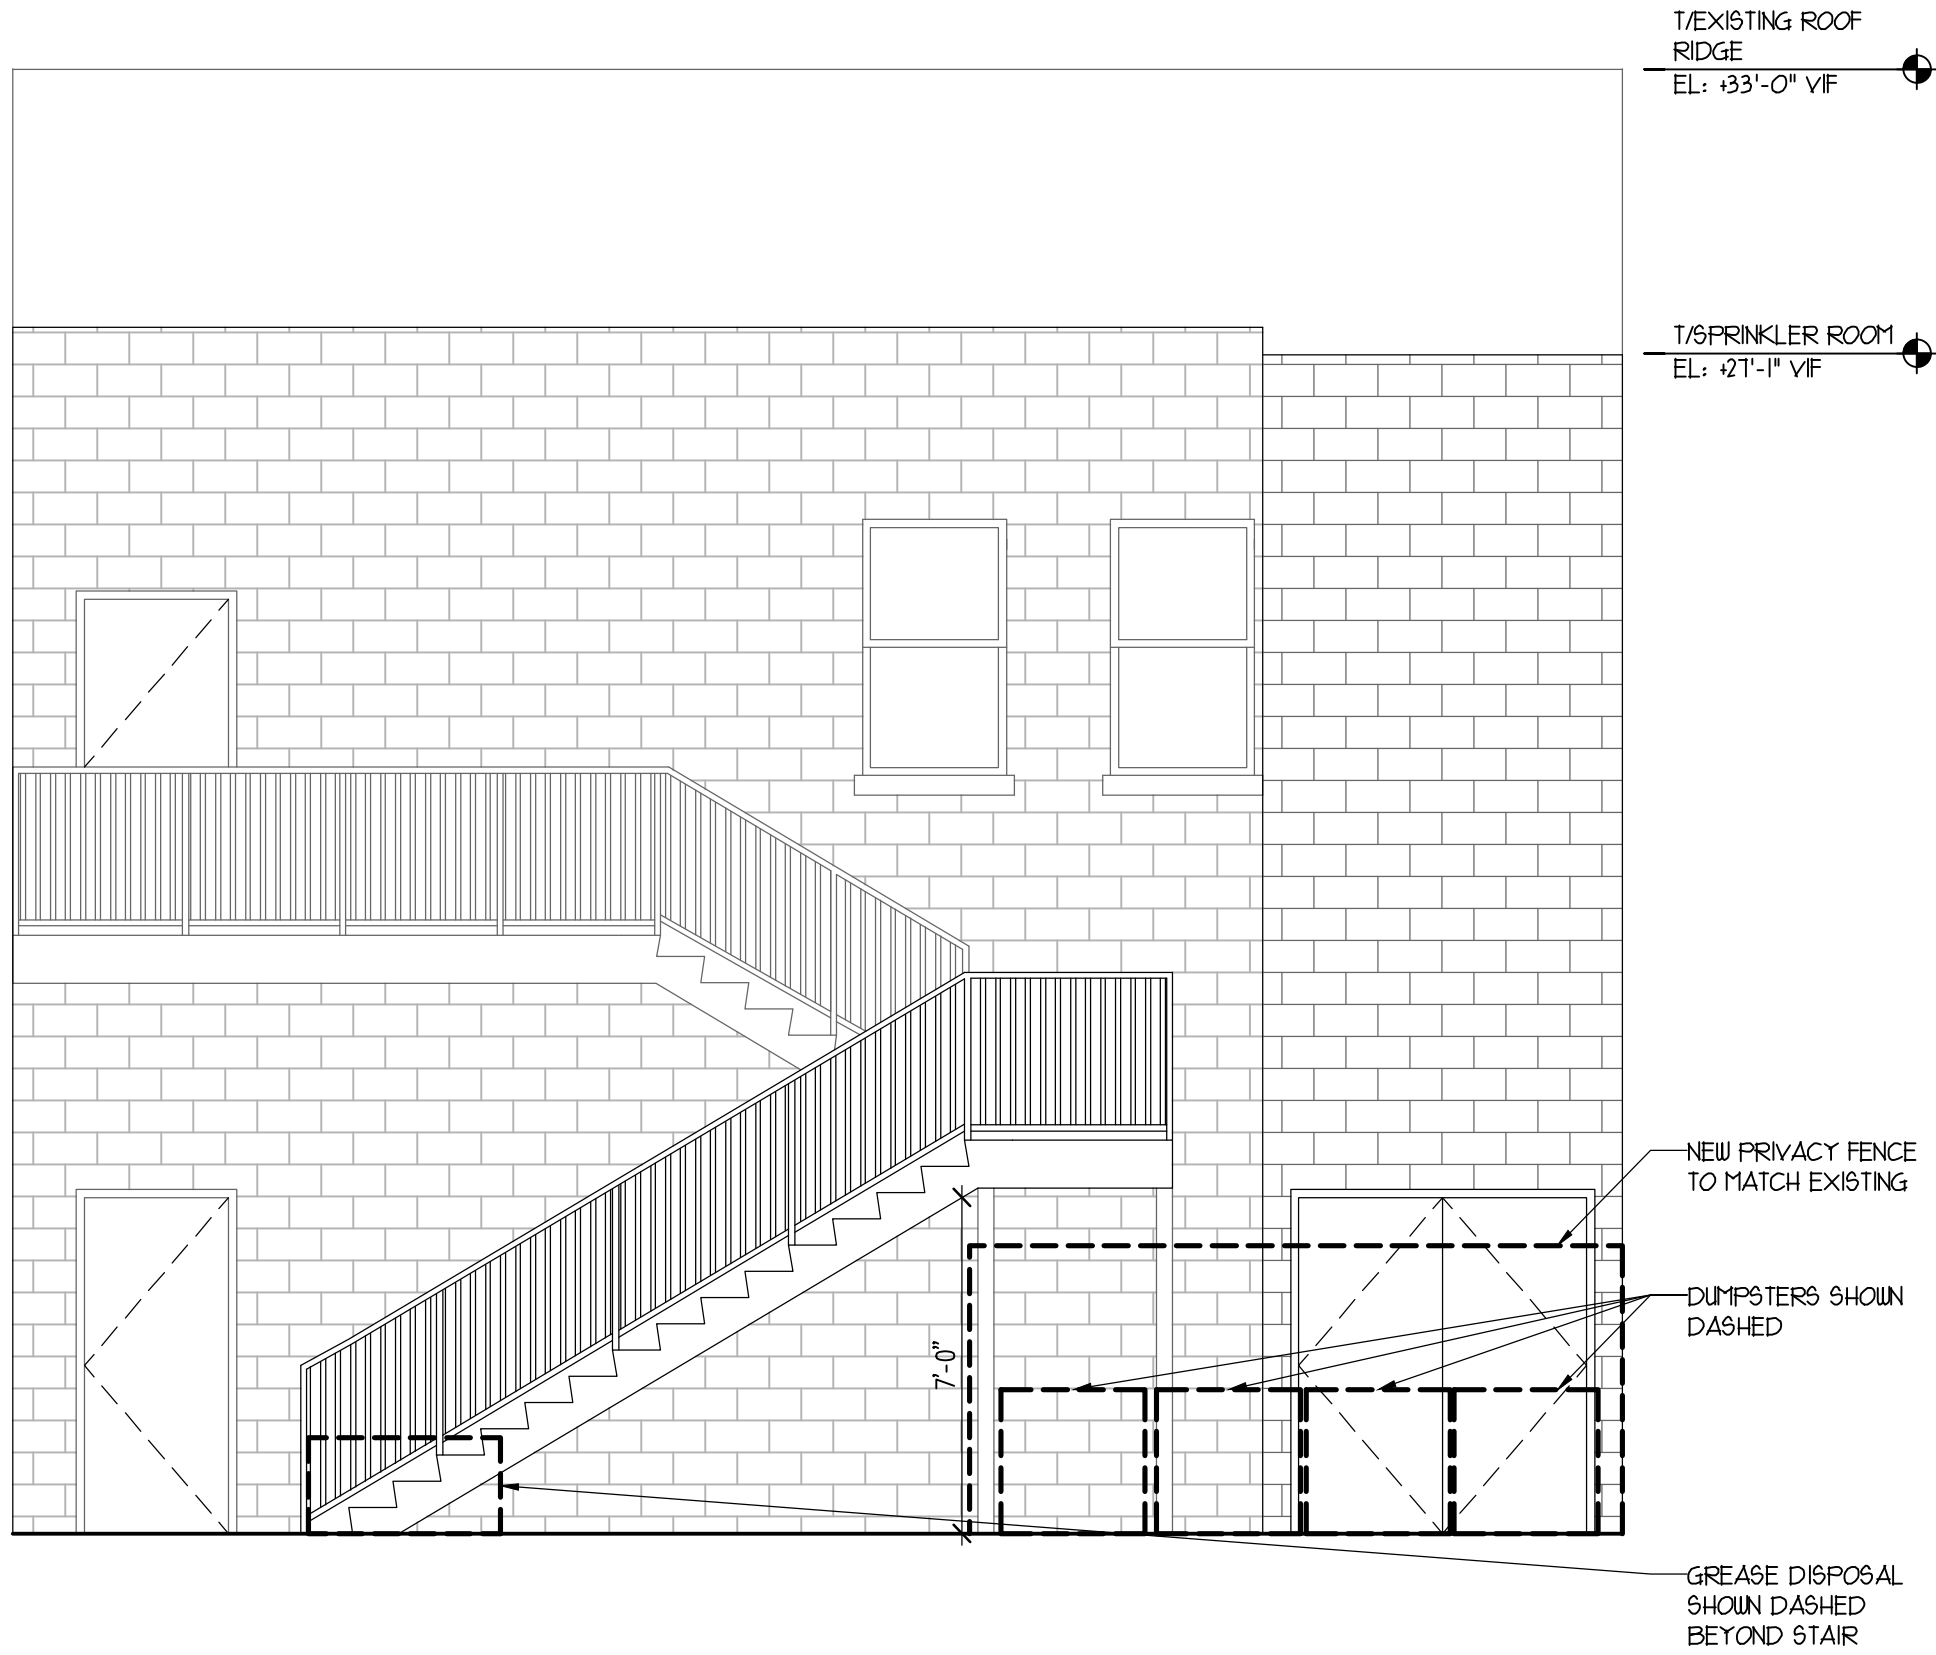

ELEVATION 1

SCALE: 1/4" = 1'-0"

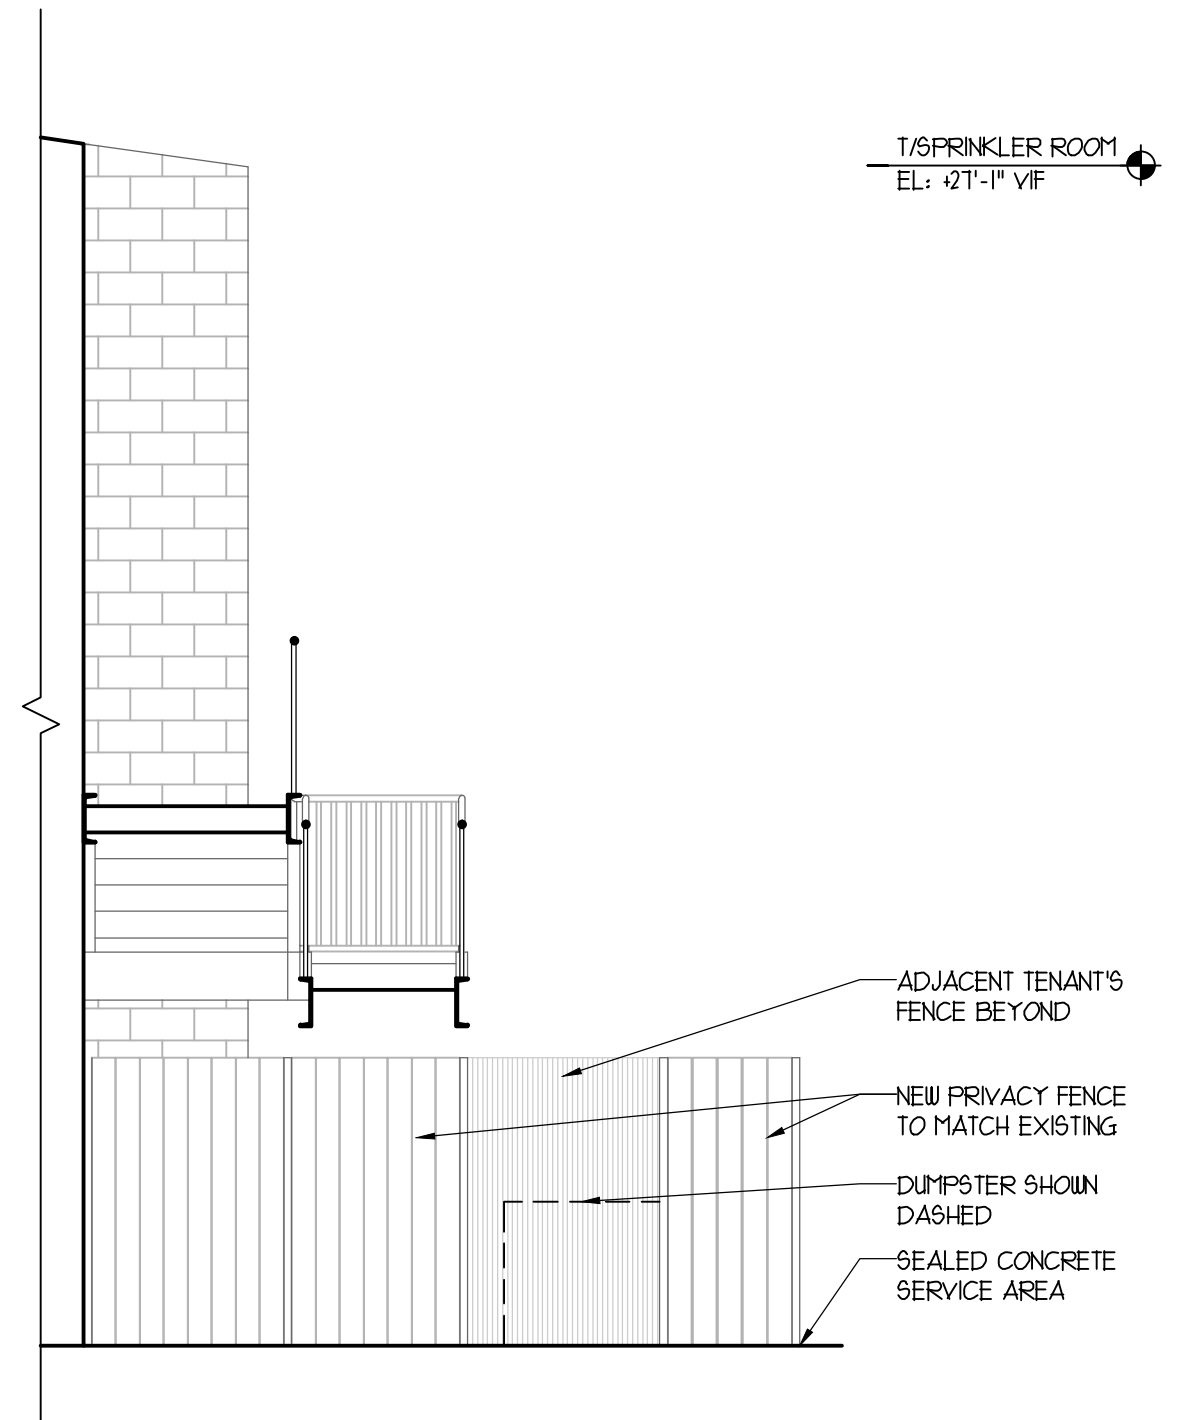

ELEVATION 2

SCALE: 1/4" = 1'-0"