




BIRD'S EYE VIEW OF 3629 EVERETT STREET, NW

Board of Zoning Adjustment
District of Columbia
CASE NO.18959
EXHIBIT NO.7


Board of Zoning Adjustment
District of Columbia
CASE NO.18959
EXHIBIT NO.7
PHOTO 1 OF 4

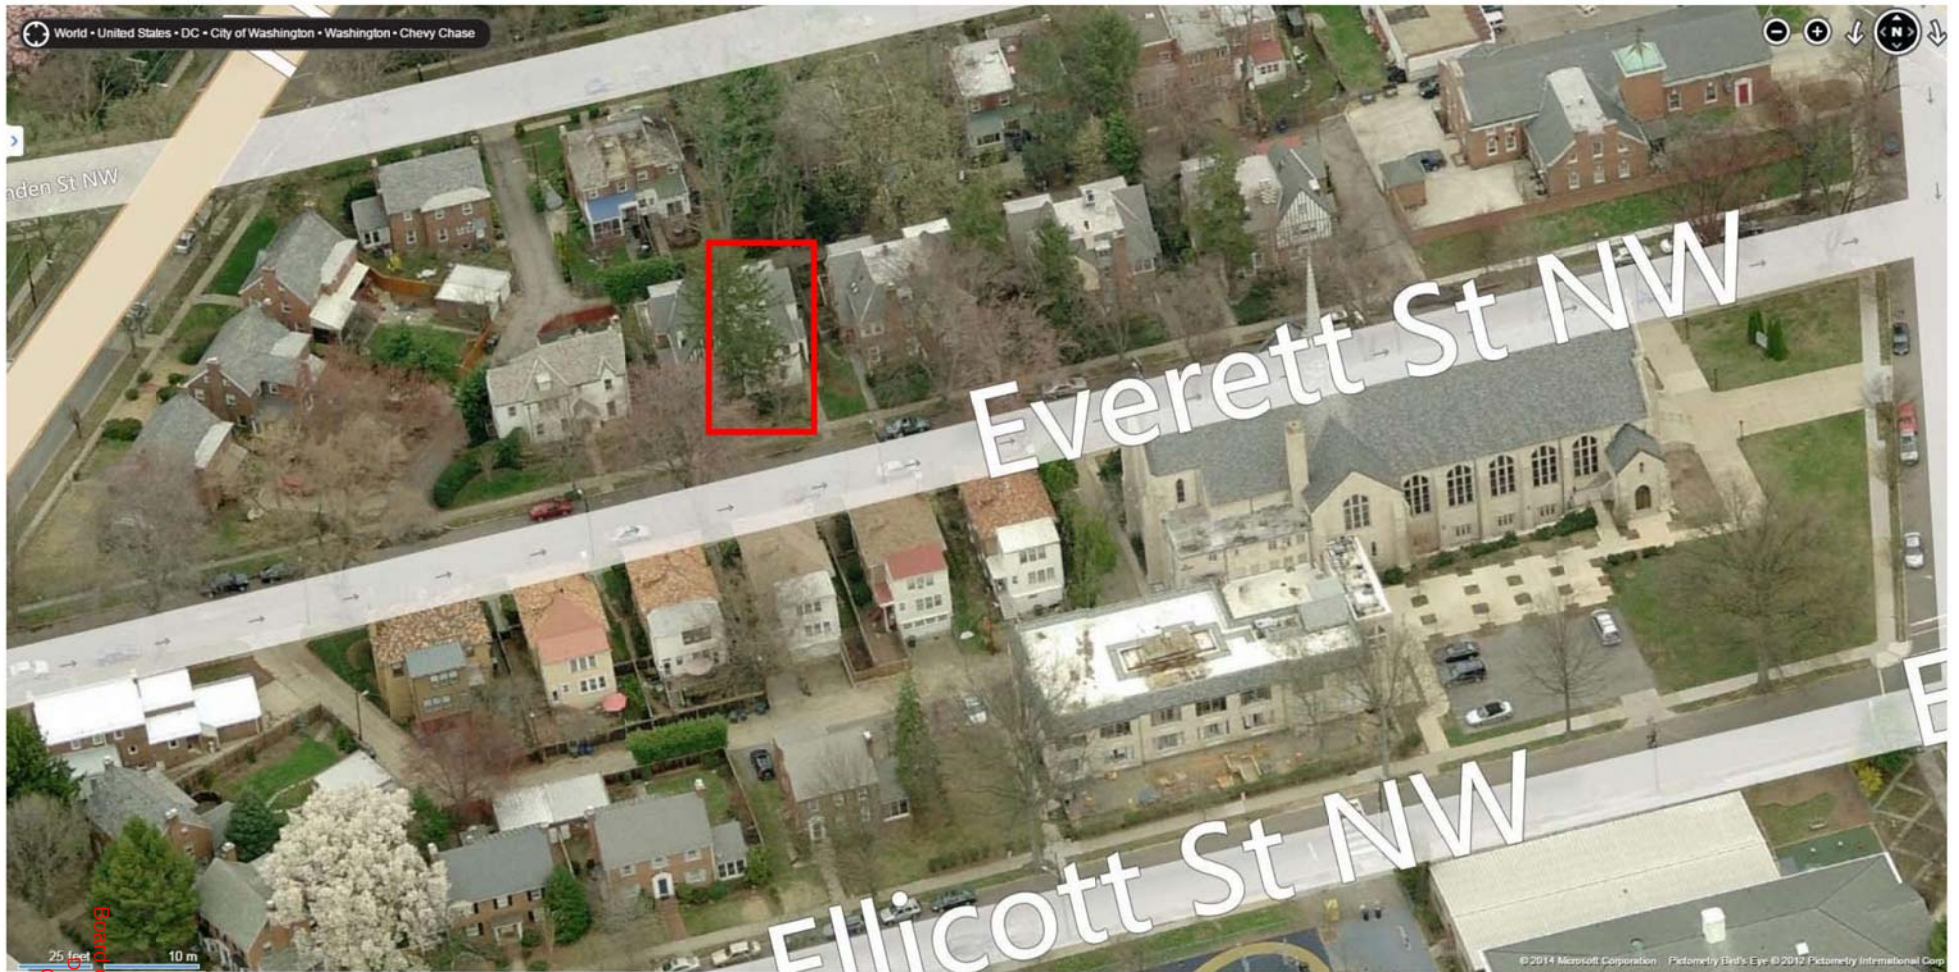

3629 EVERETT ST. NW-FRONT ELEVATION



3629 EVERETT ST. NW-EAST SIDE ELEVATION

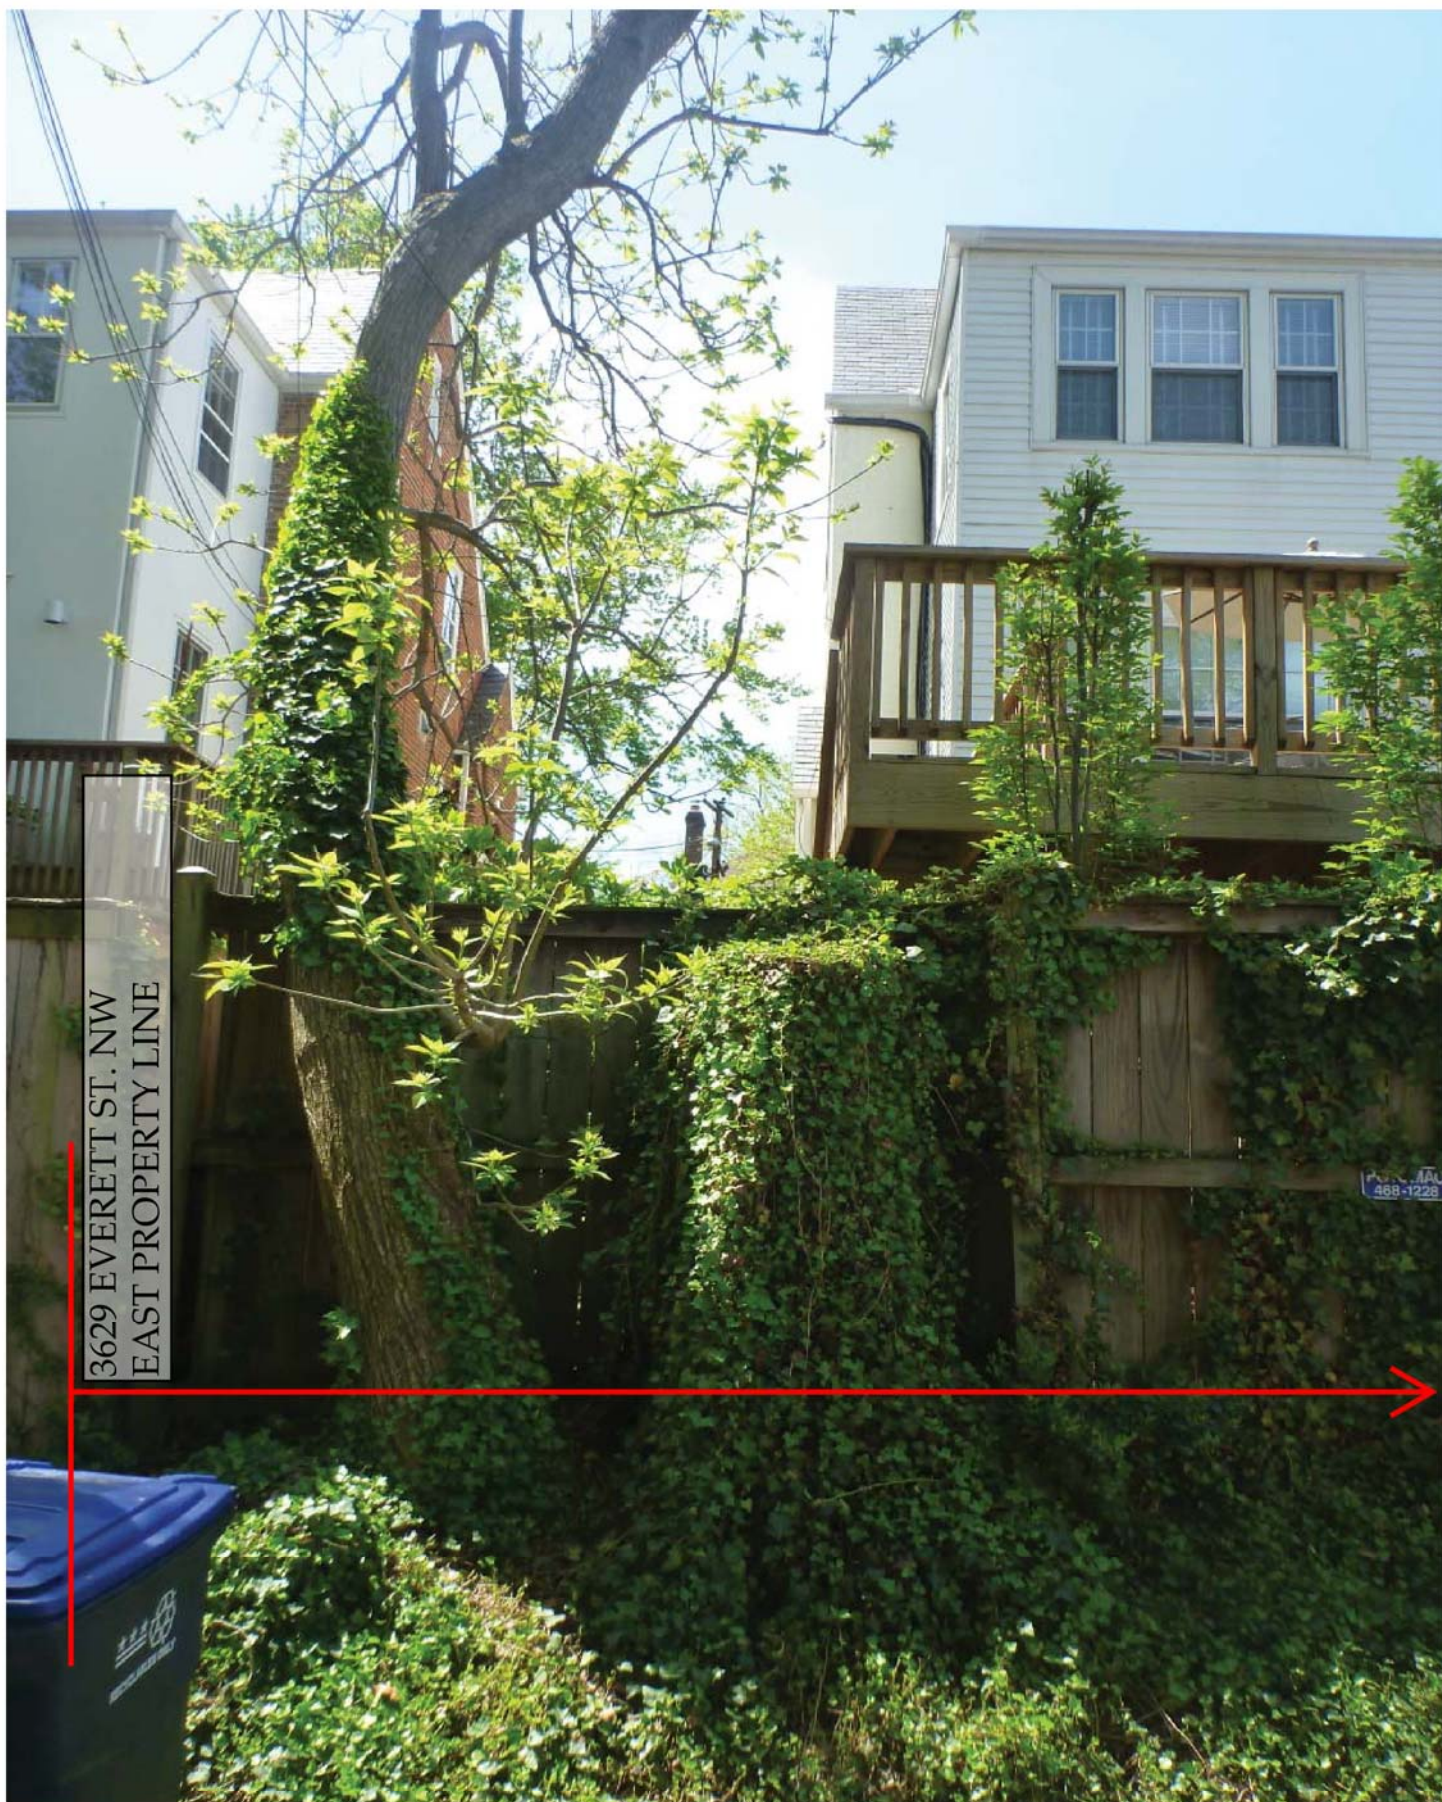

3629 EVERETT ST. NW-PARTIAL REAR ELEVATION