




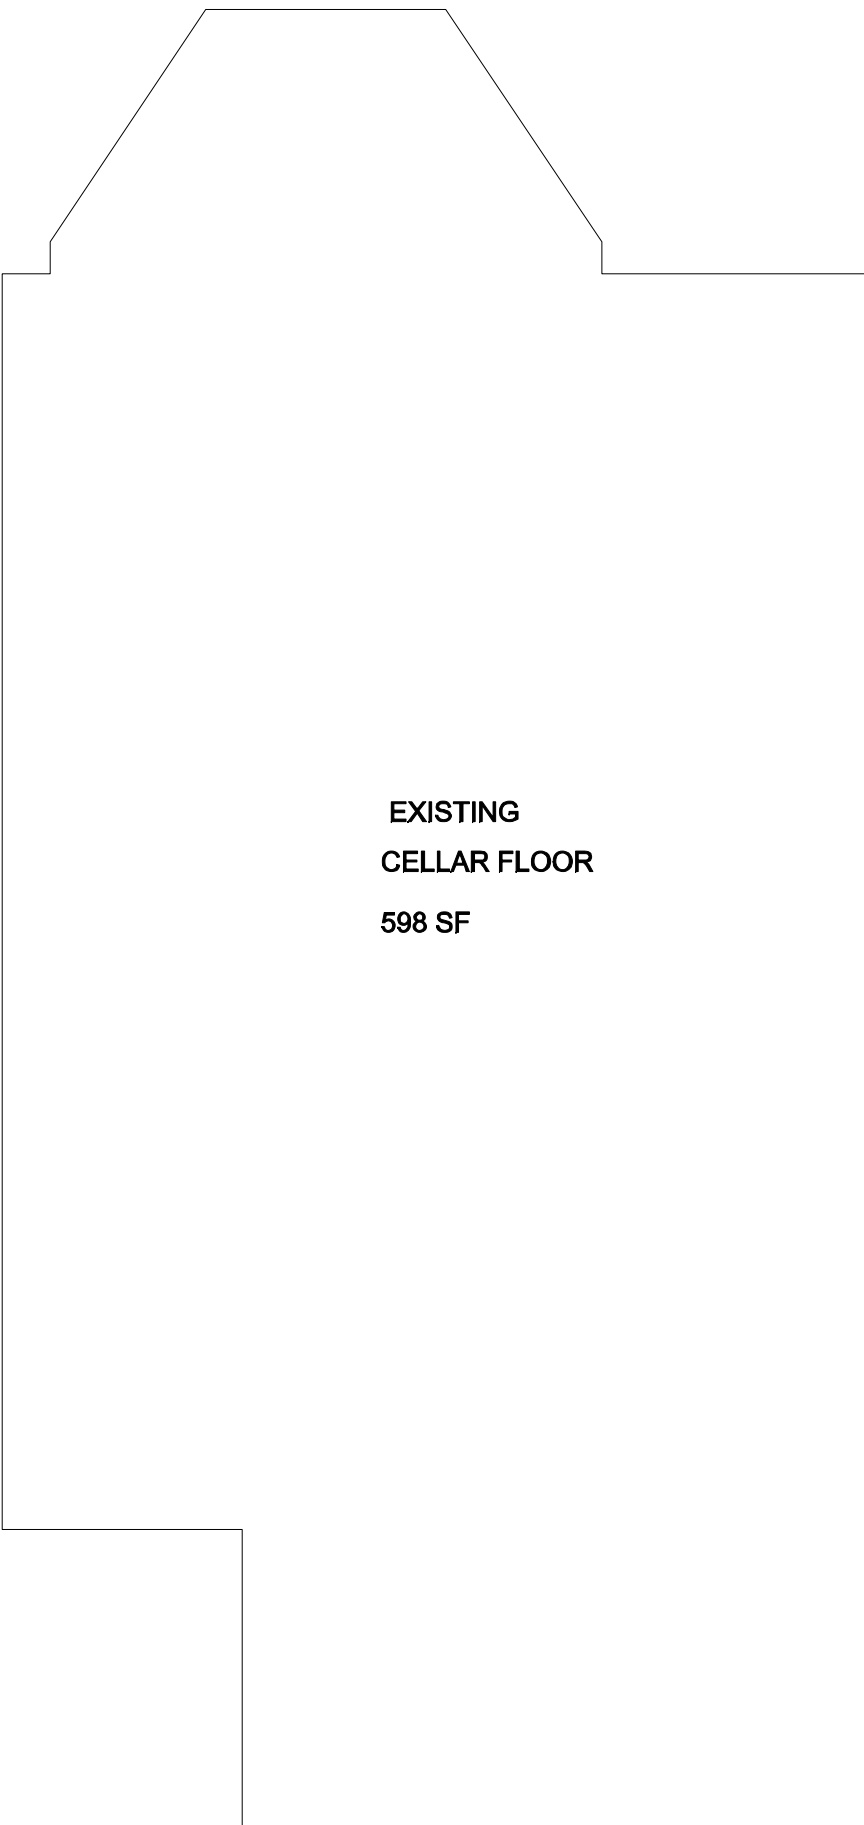


EXISTING CELLAR FLOOR PLAN

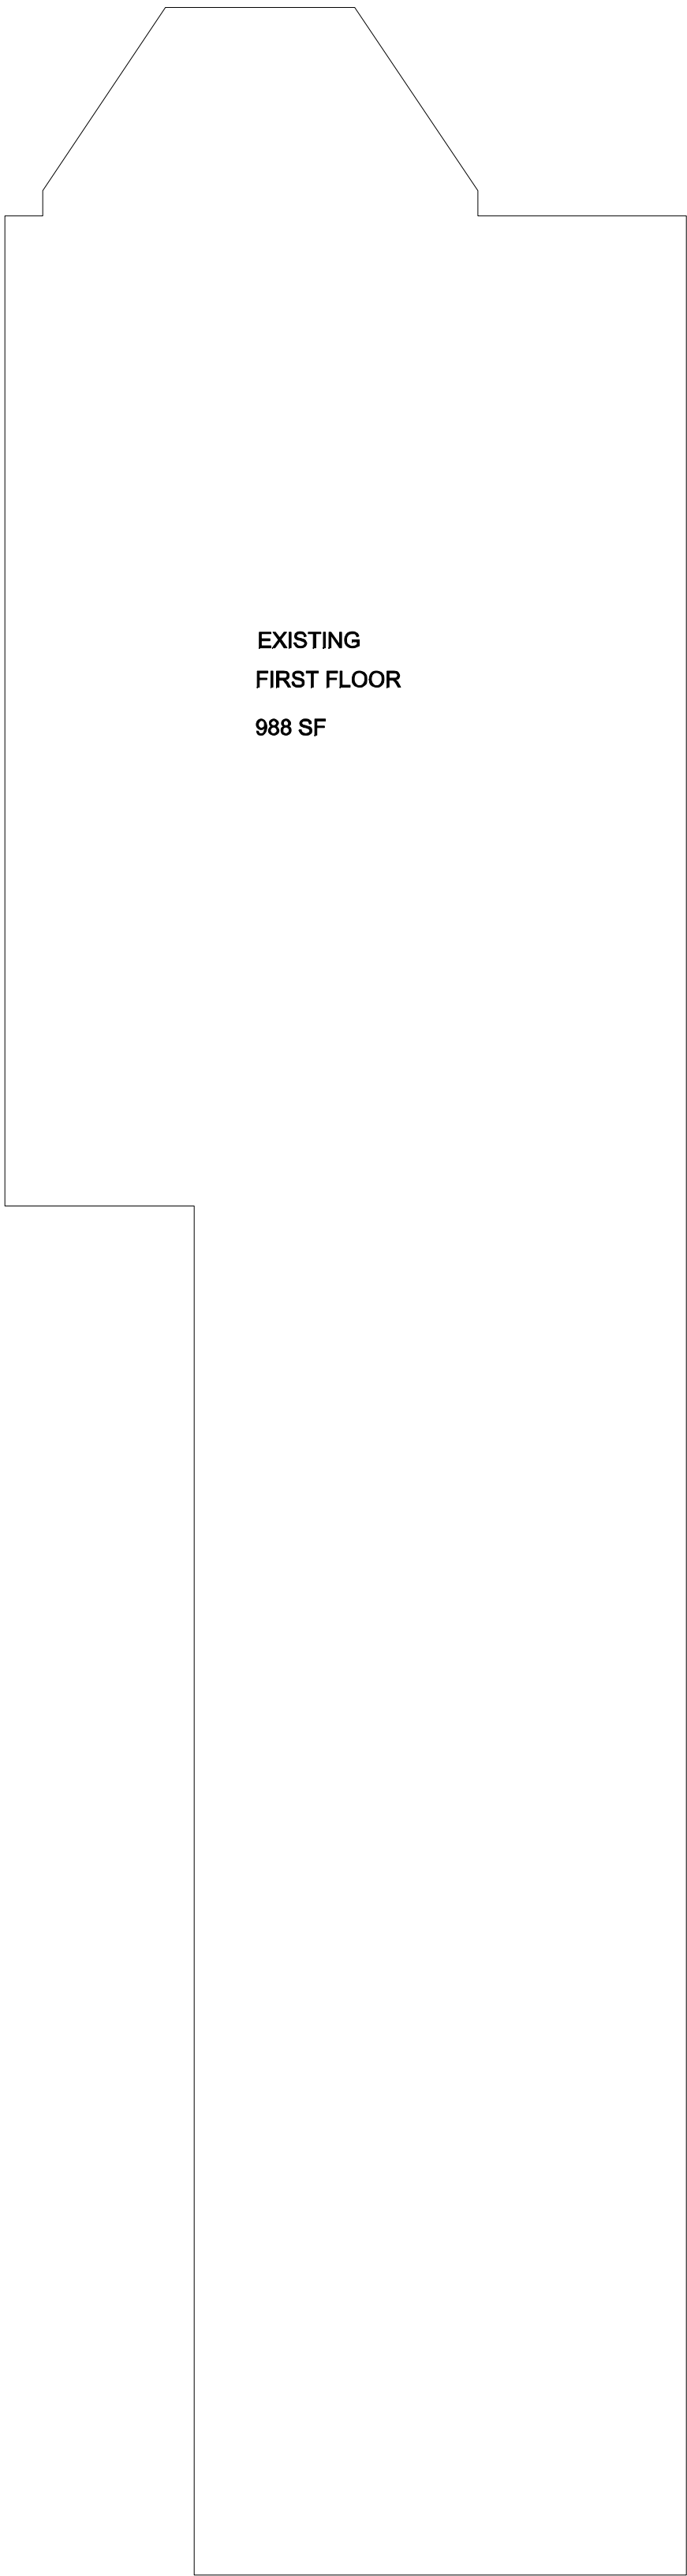


EXISTING FIRST FLOOR PLAN

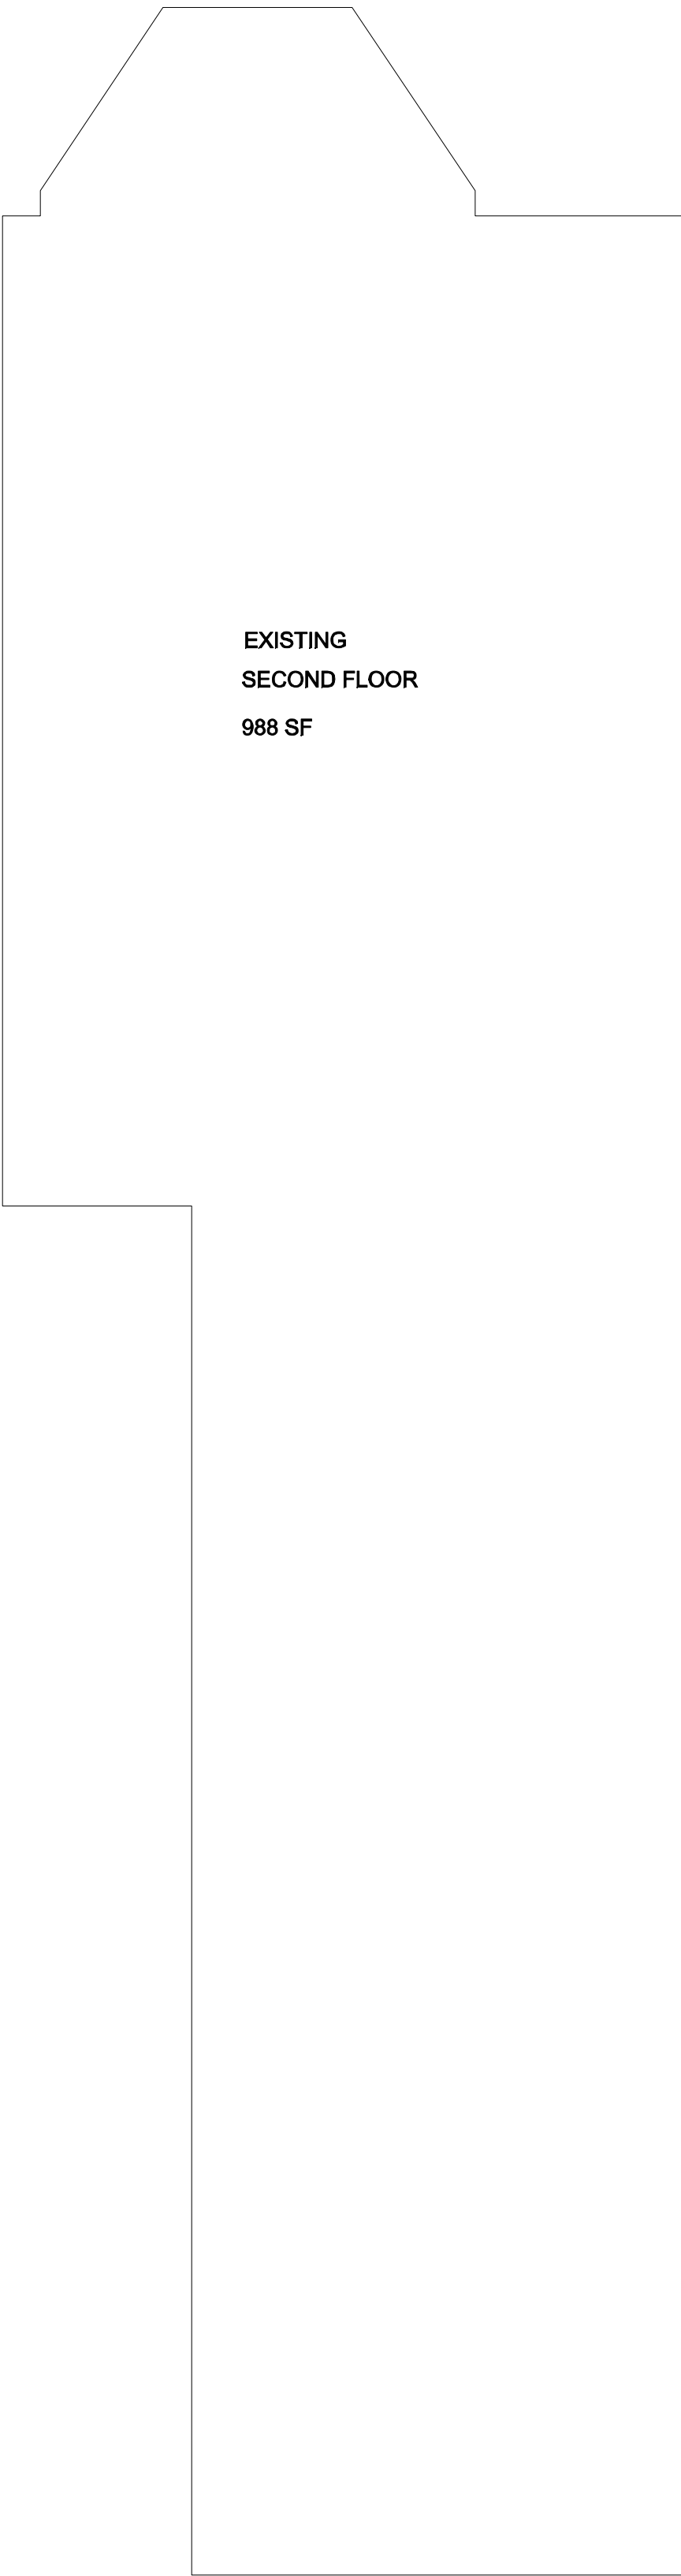

EXISTING SECOND FLOOR PLAN

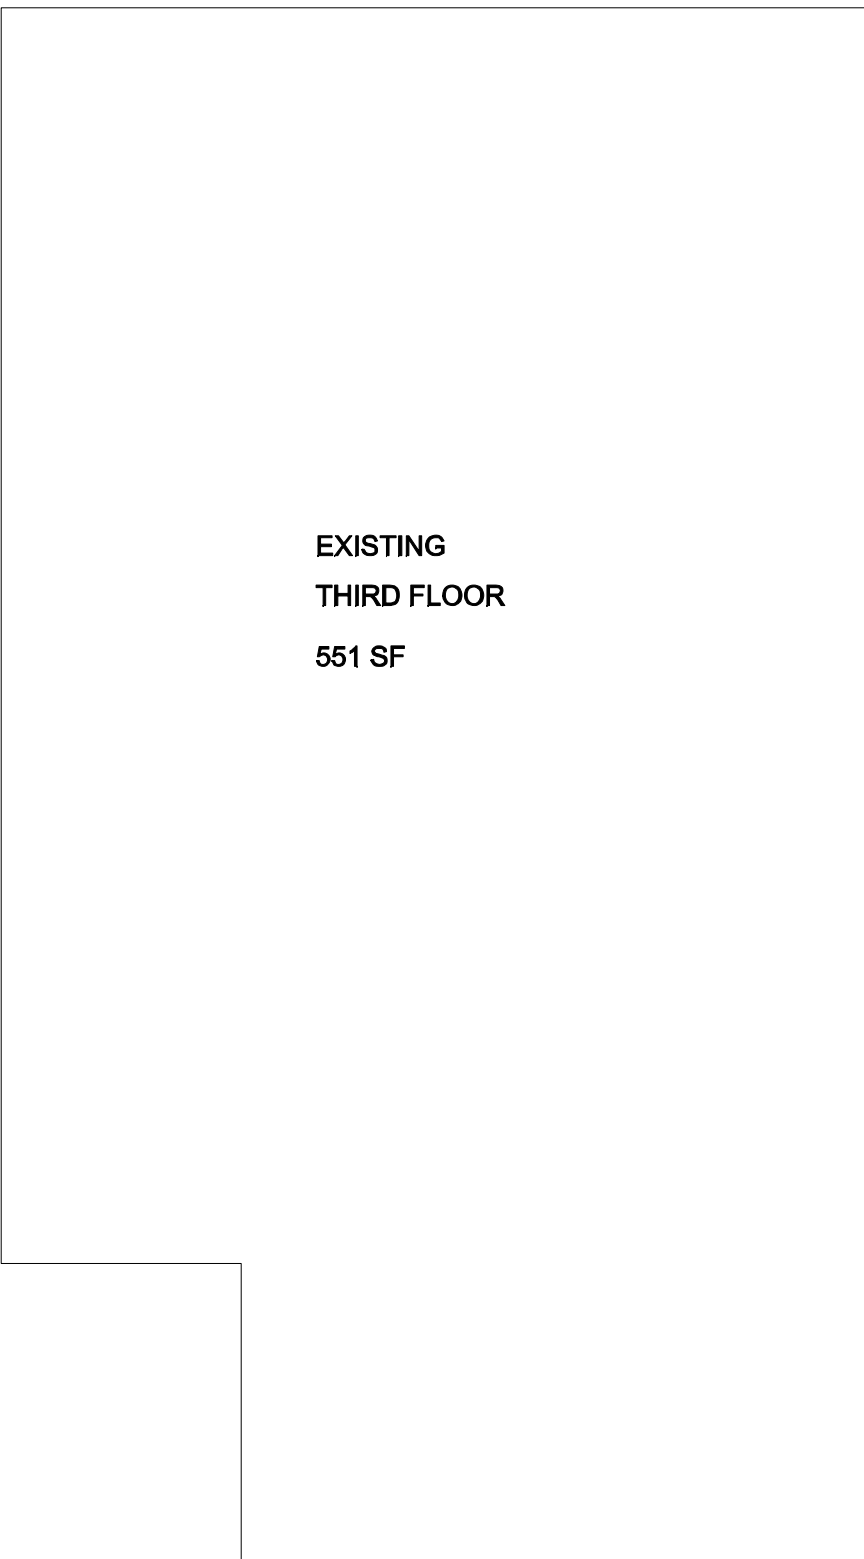

EXISTING THIRD FLOOR PLAN

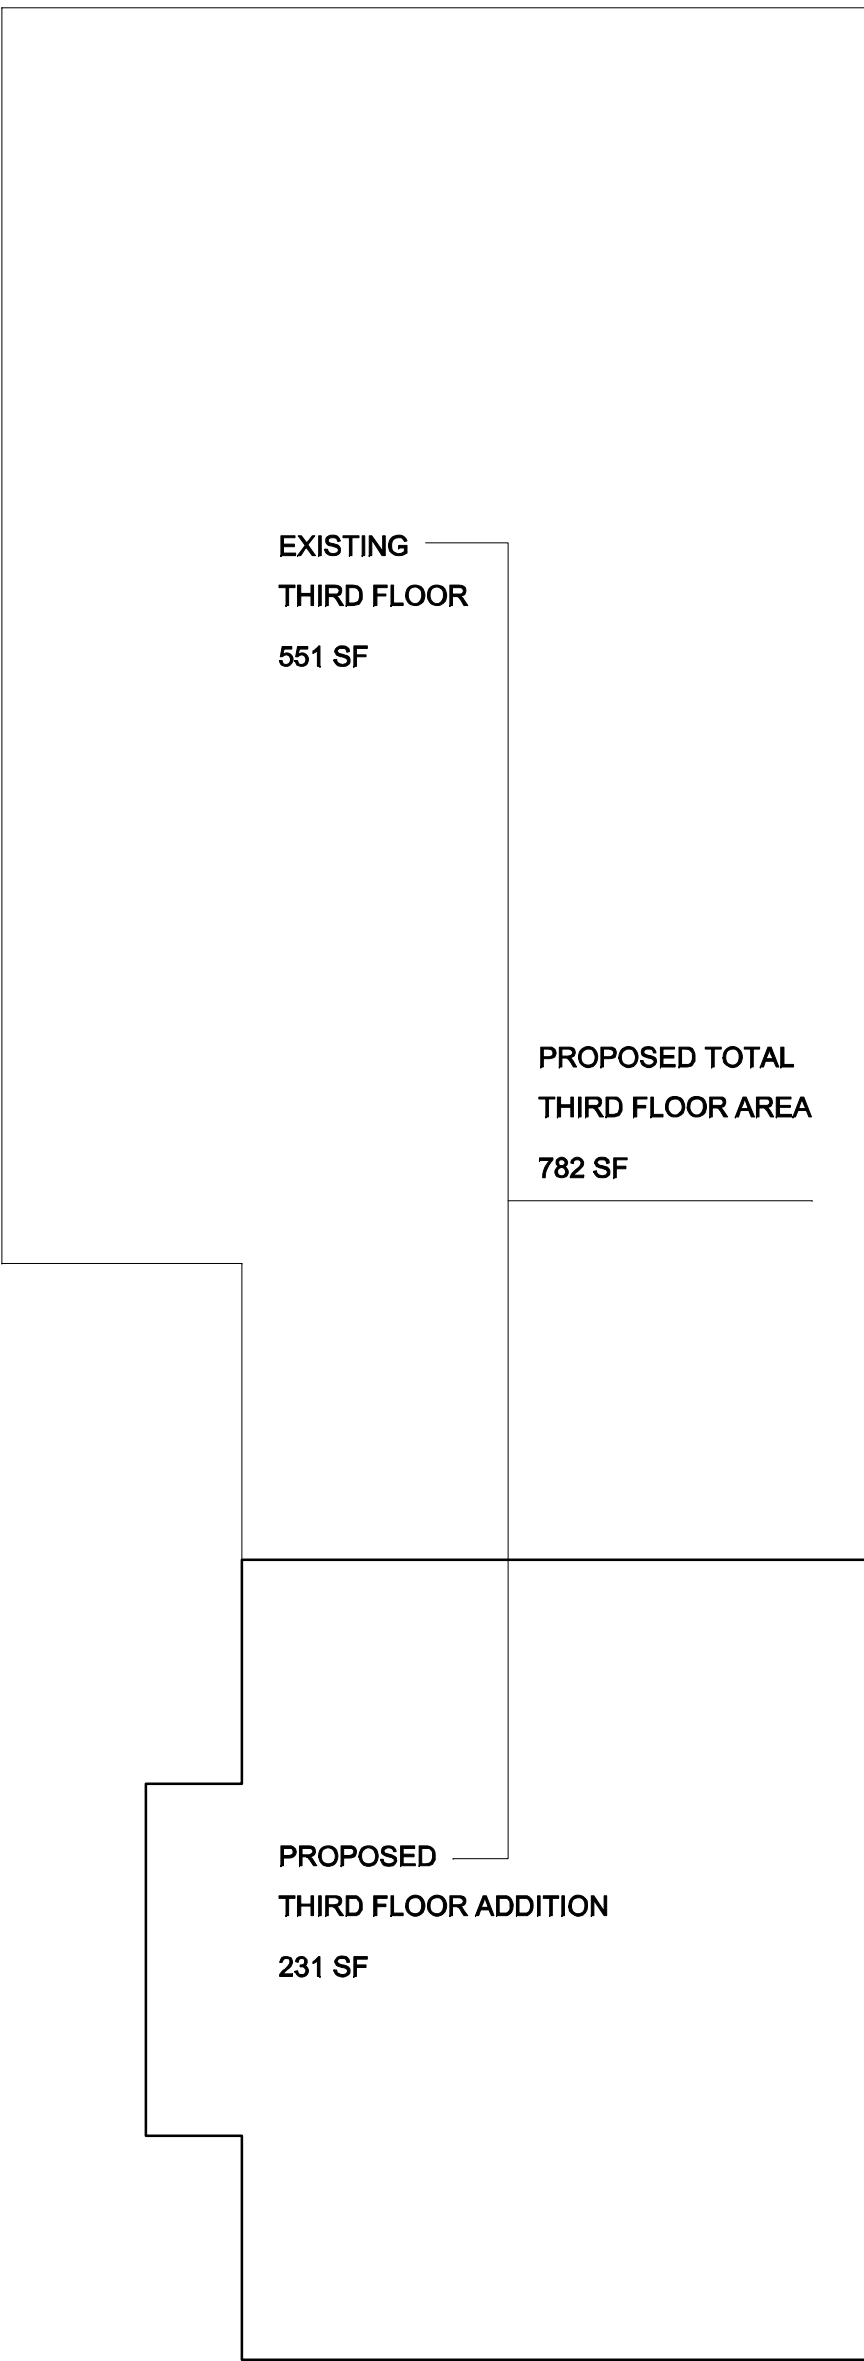

PROPOSED THIRD FLOOR PLAN