

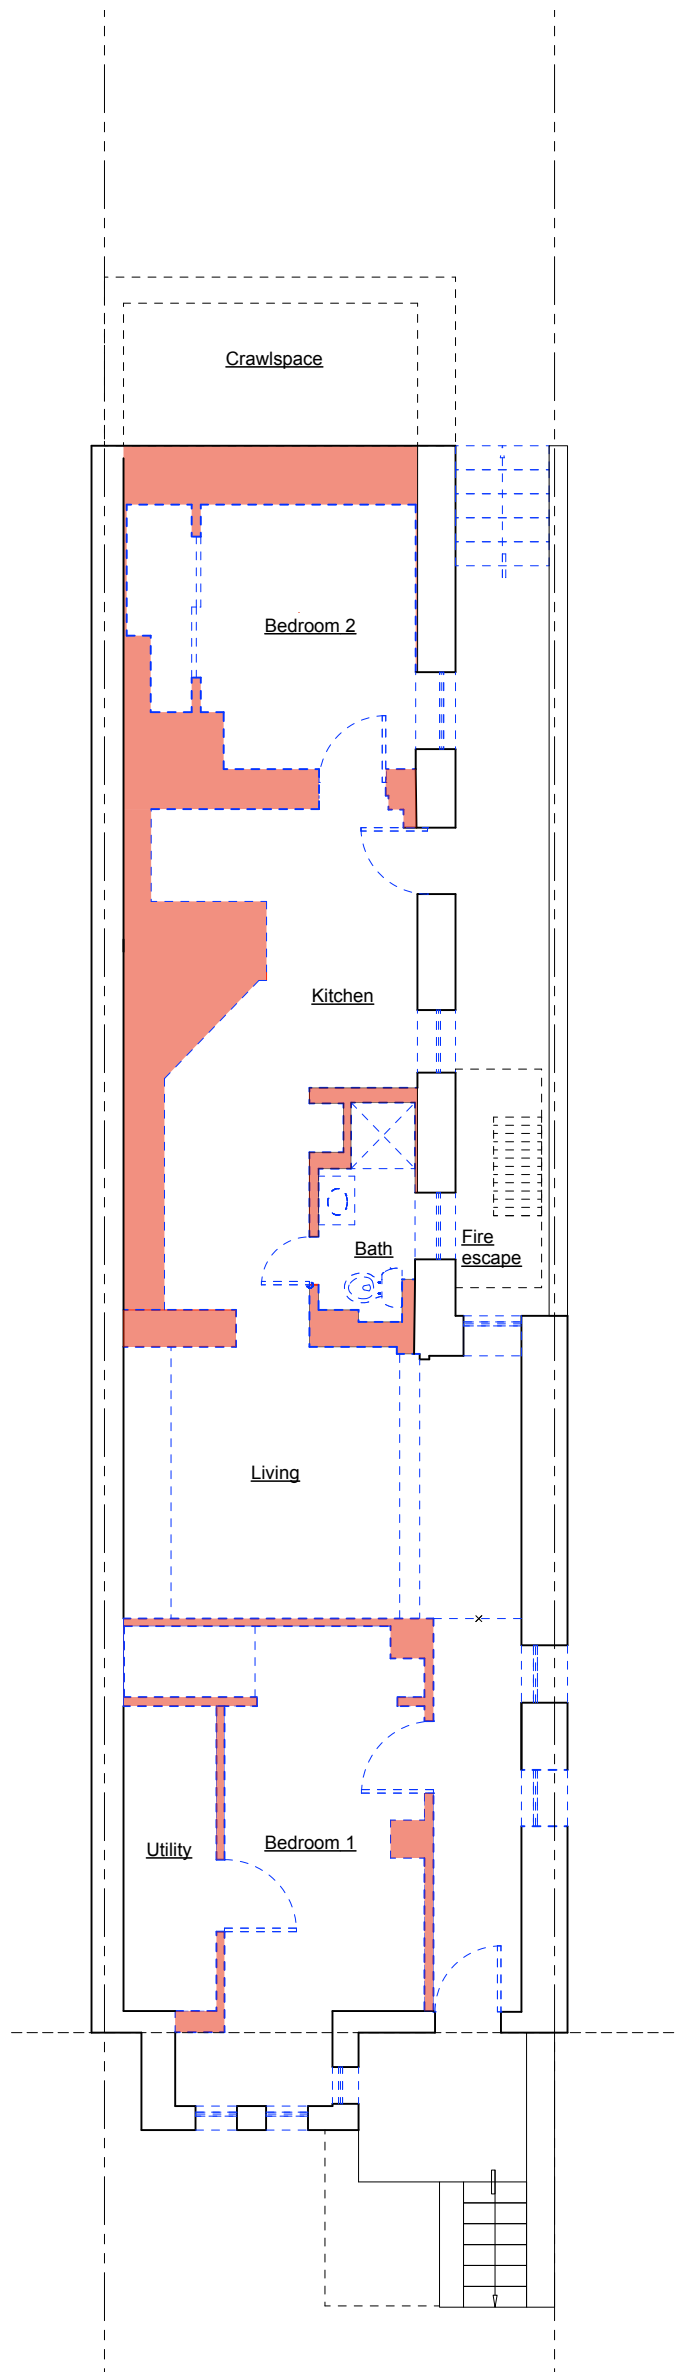


KEY:

- Walls to be Removed
- Doors, Windows, Fixtures, etc.
to be Removed

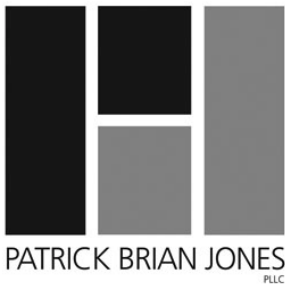


Existing Cellar Plan
scale: 1/8" = 1'-0"

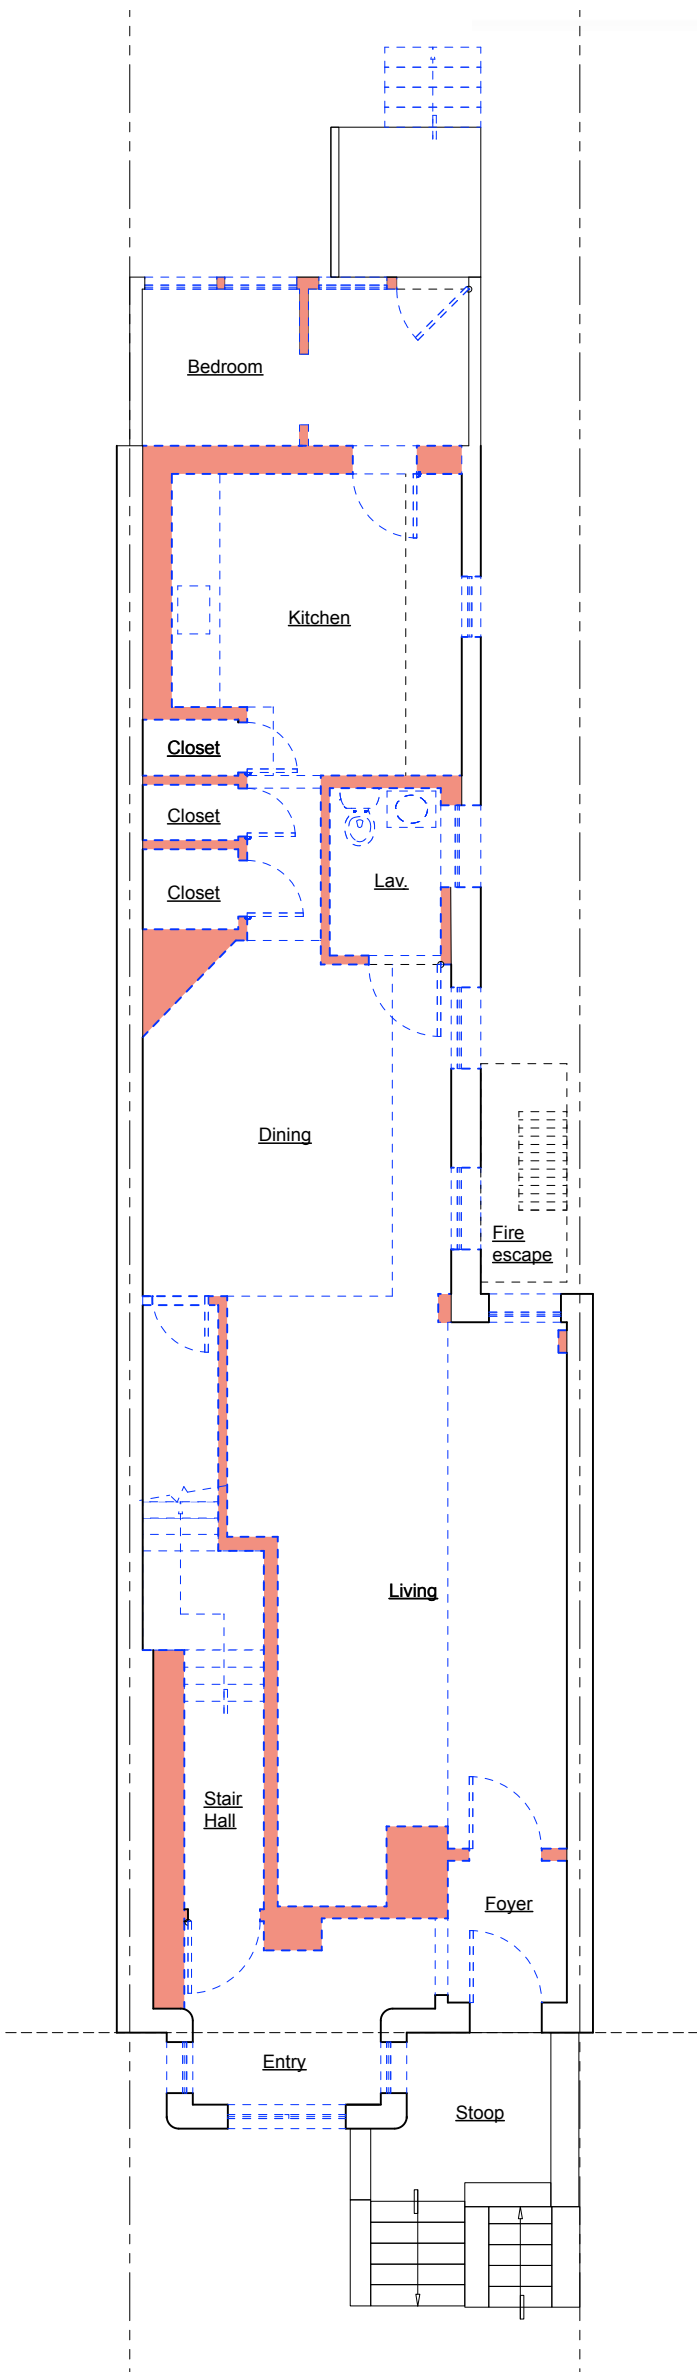


Existing First Level Plan
scale: 1/8" = 1'-0"

KEY:


- Walls to be Removed
- Doors, Windows, Fixtures, etc.
to be Removed

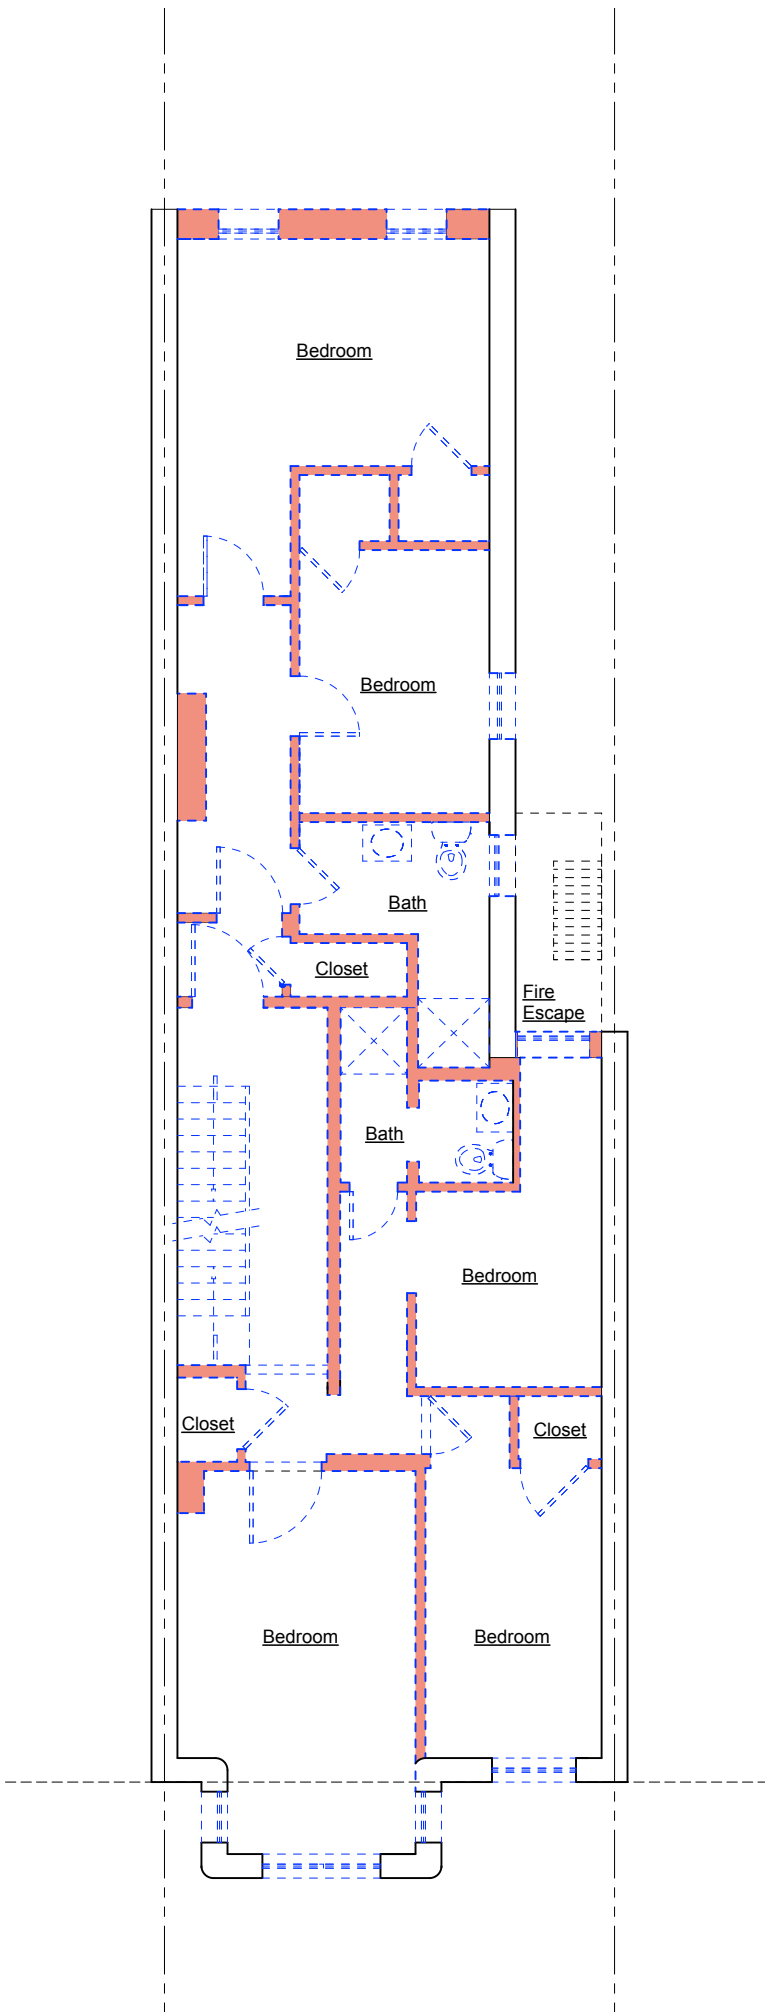

Existing Second Level Plan
scale: 1/8" = 1'-0"

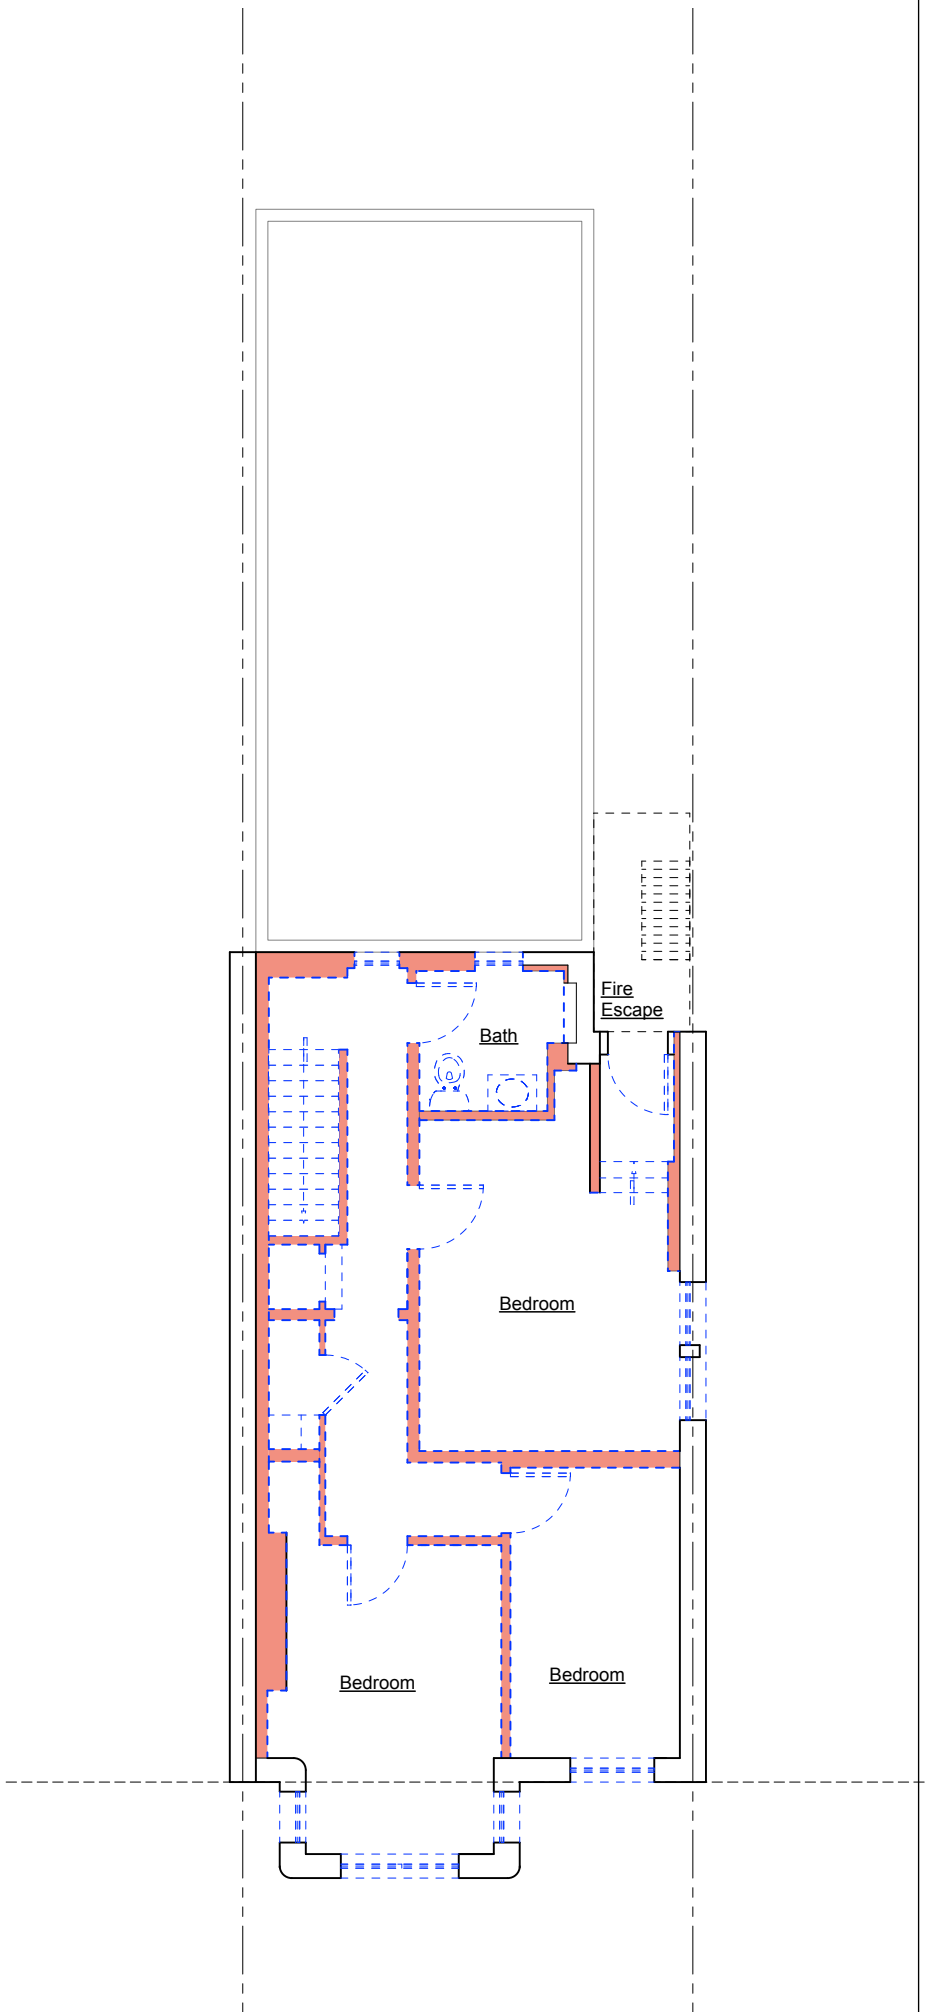


Existing Third Level Plan
scale: 1/8" = 1'-0"

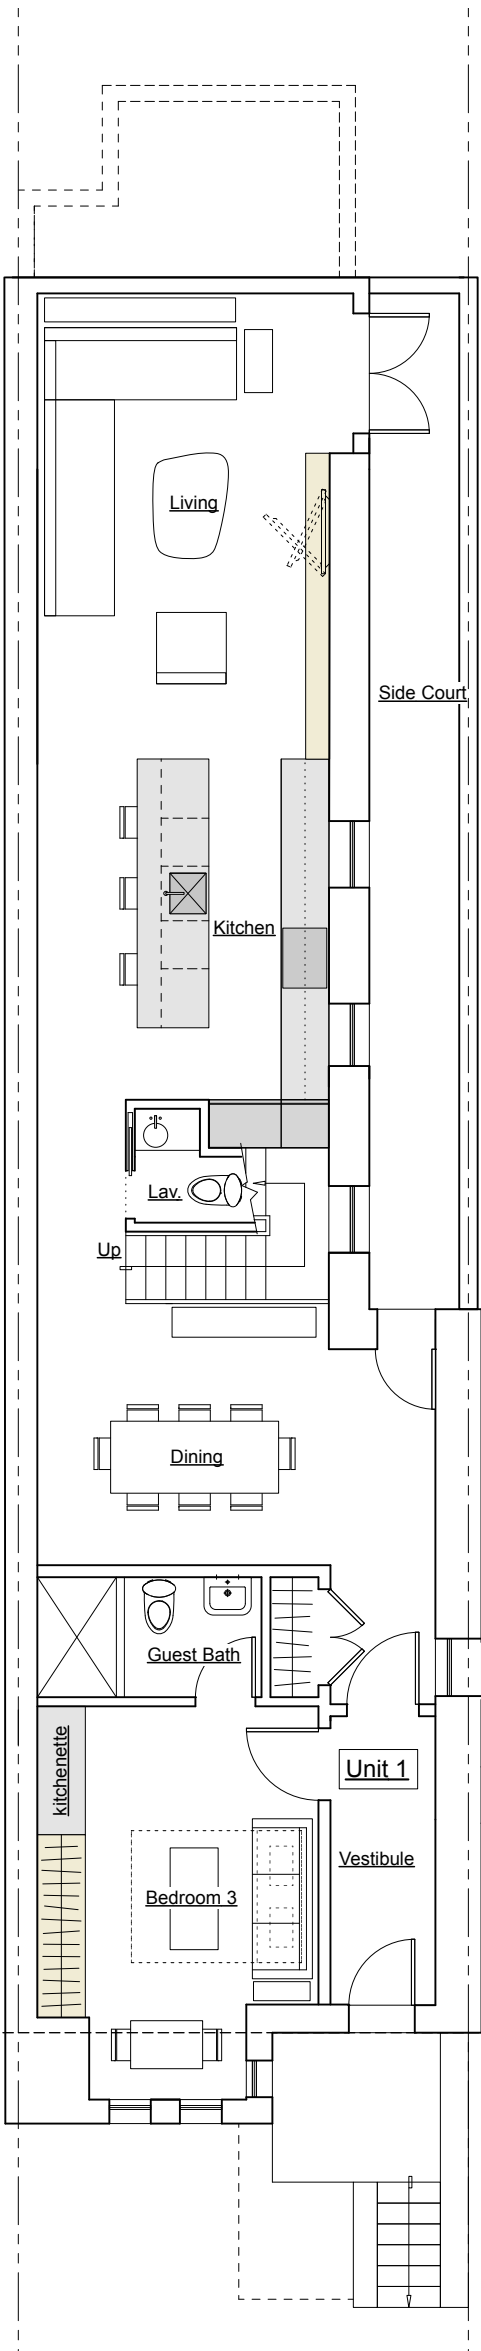

alternative 2 unit option

Proposed Cellar Level Plan

scale: 1/8" = 1'-0"

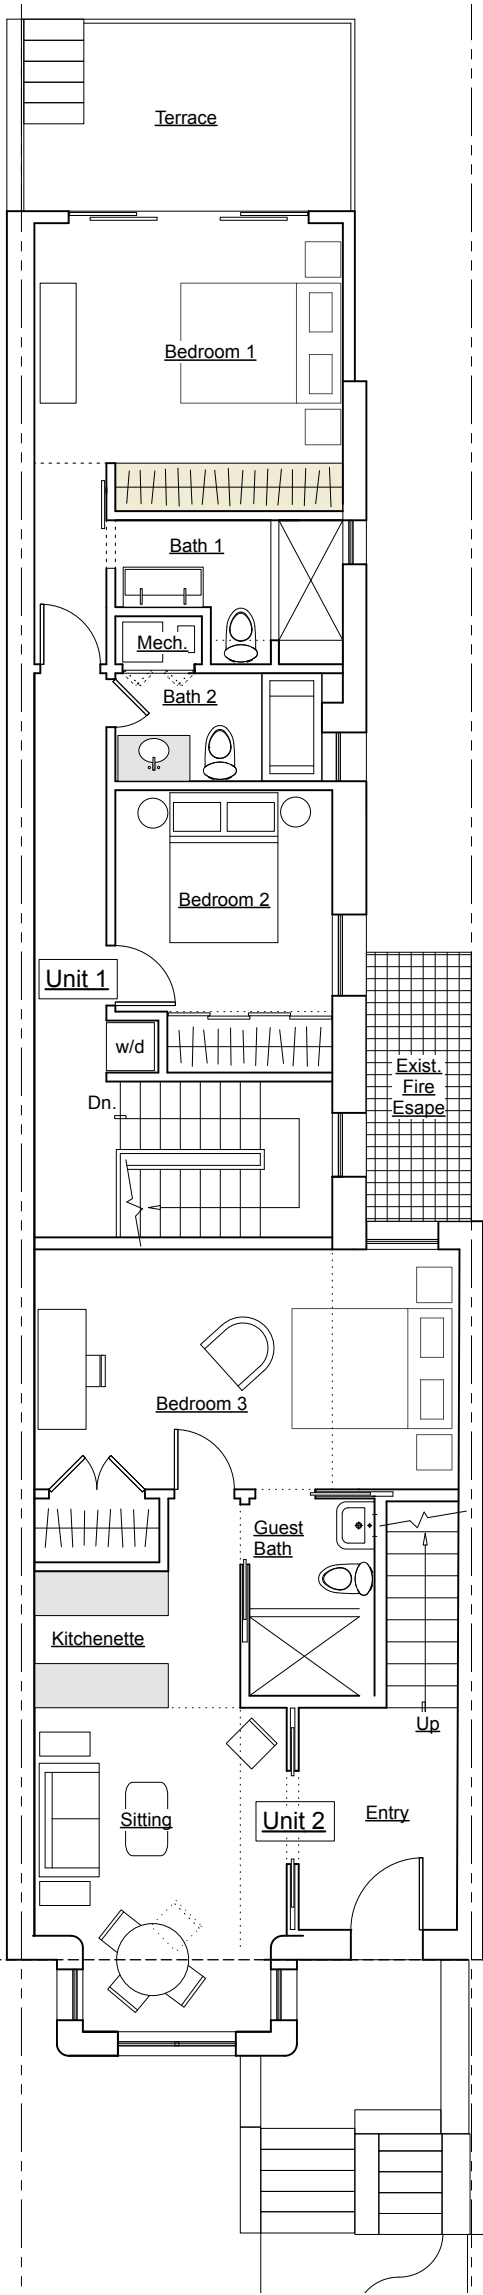

alternative 2 unit option


Proposed First Level Plan

scale: 1/8" = 1'-0"

interior renovation to the
3209 Thirteenth Street NW
Washington, DC 20009

FOR INFORMATIONAL
PURPOSES ONLY


04.30.15
date

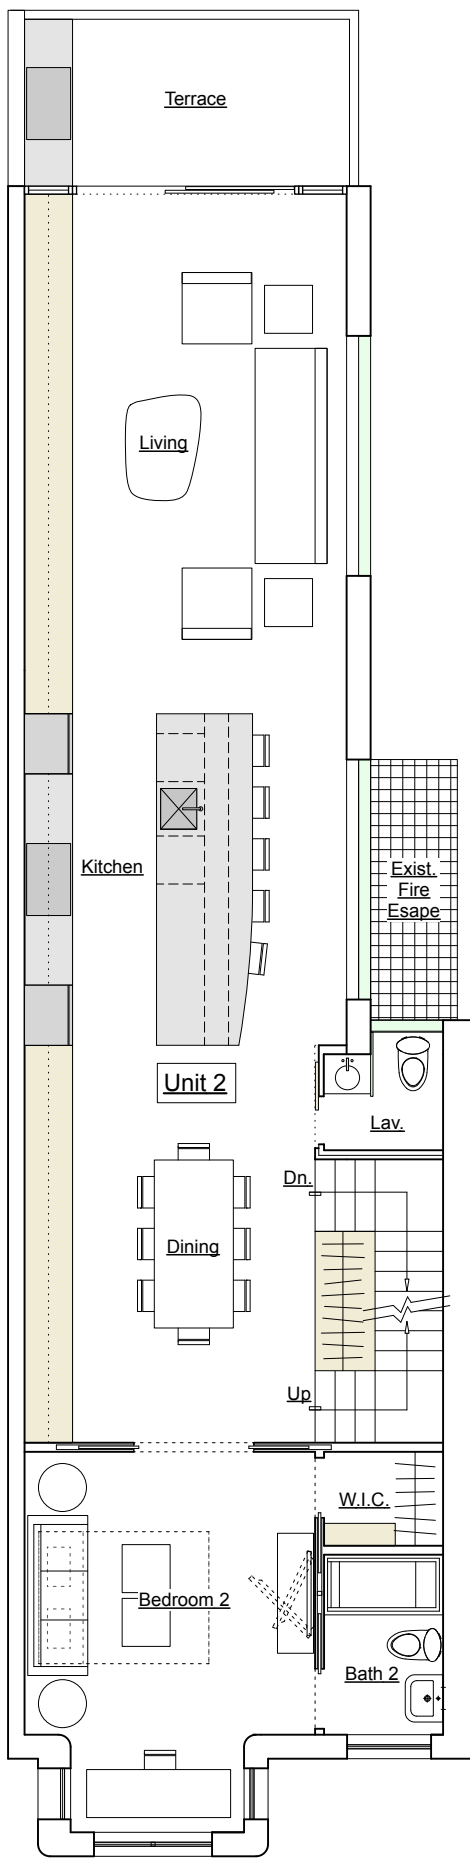

alternative 2 unit option

Proposed Second Level Plan

scale: 1/8" = 1'-0"

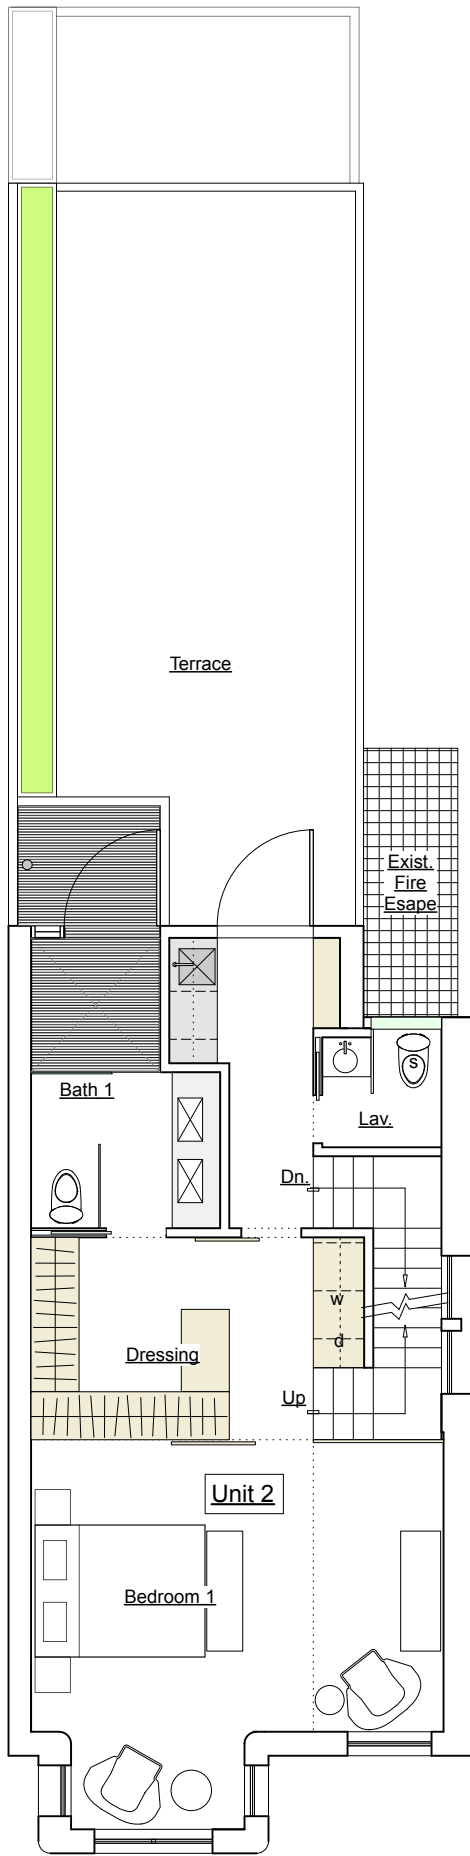

alternative 2 unit option


Proposed Third Level Plan

scale: 1/8" = 1'-0"

interior renovation to the
3209 Thirteenth Street NW
Washington, DC 20009

FOR INFORMATIONAL
PURPOSES ONLY

04.30.15
date

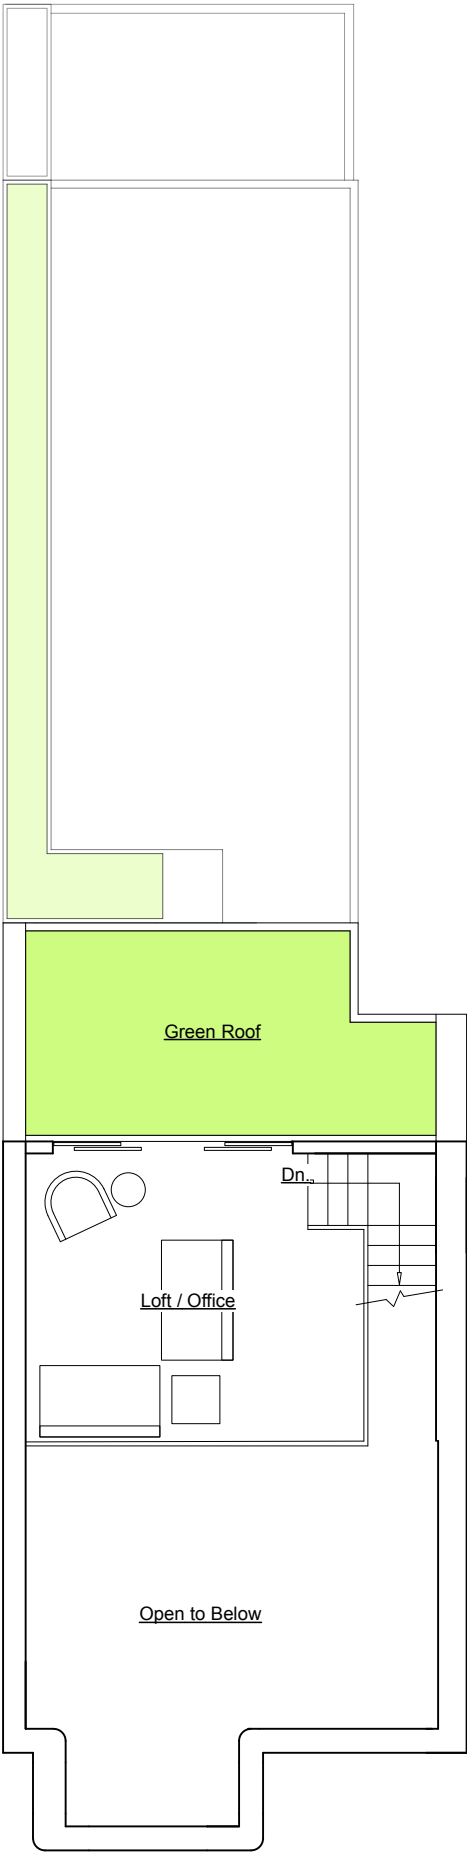

alternative 2 unit option

Proposed Loft Level Plan

scale: 1/8" = 1'-0"

interior renovation to the

3209 Thirteenth Street NW

Washington, DC 20009

FOR INFORMATIONAL
PURPOSES ONLY

04.30.15

date

