



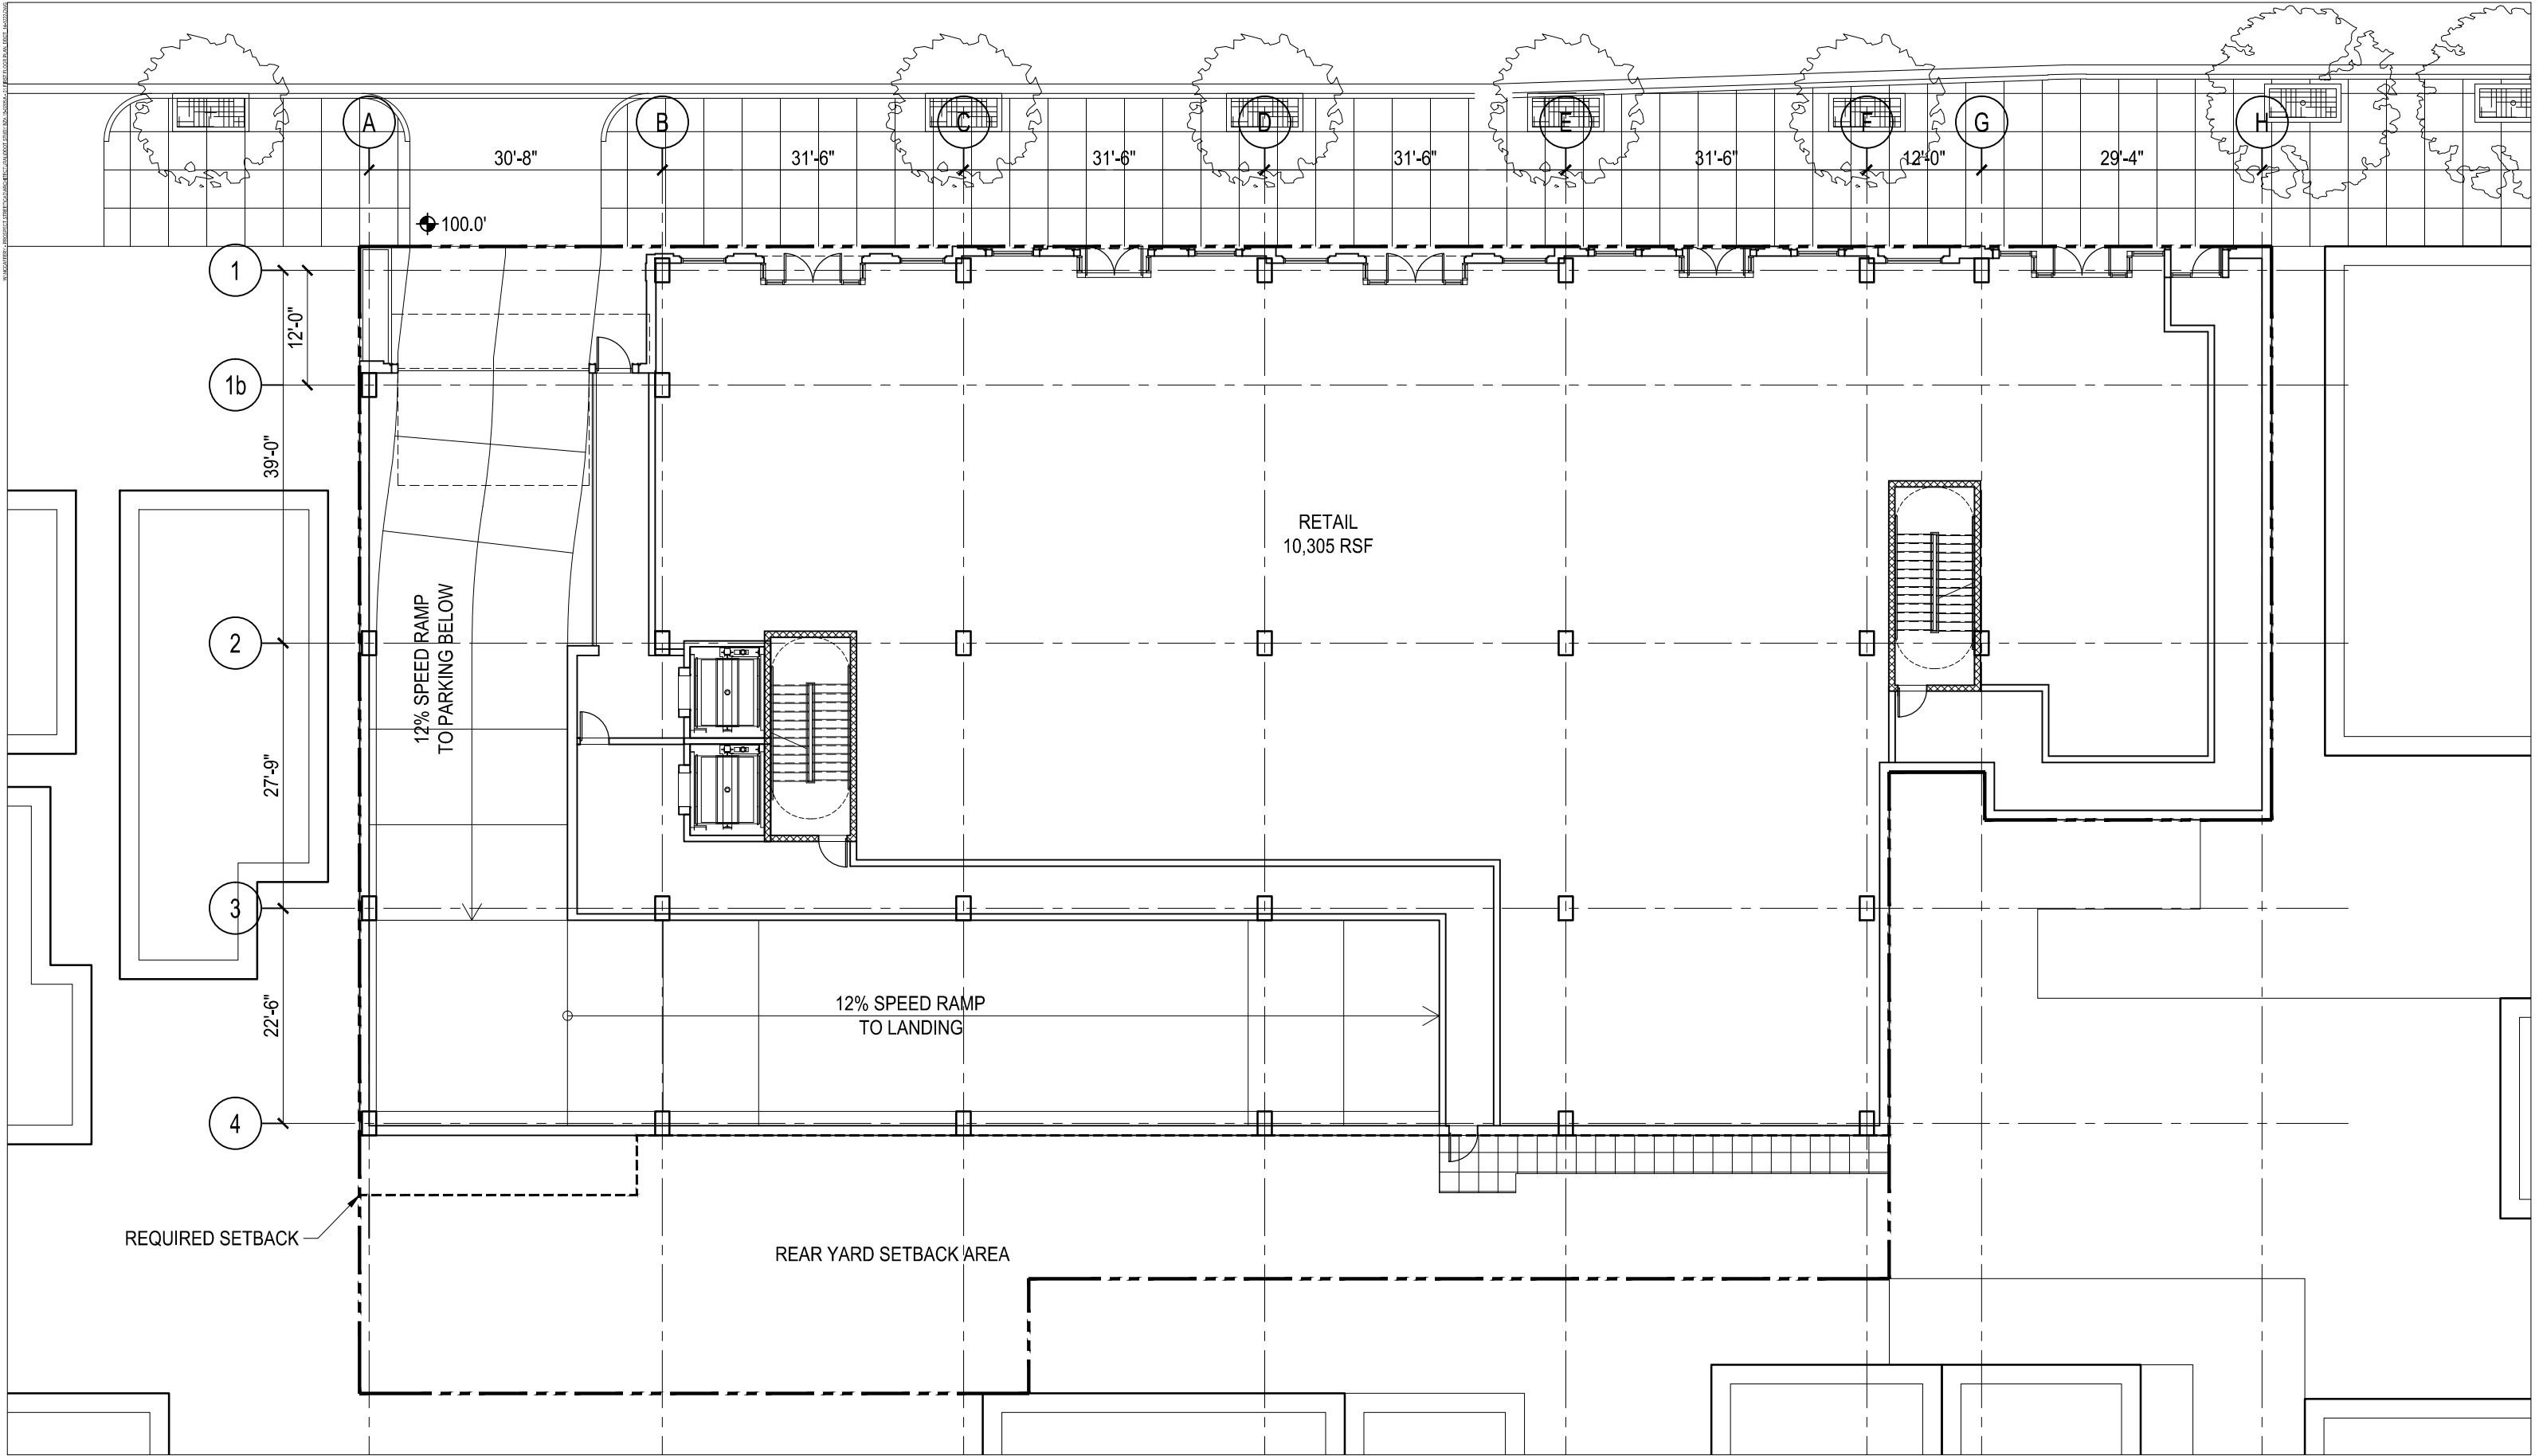

# Prospect Street - Georgetown


Washington, D.C.

Antunovich Associates - Consultant | 2200 Clarendon Boulevard Suite 1150, Arlington Virginia, 22201 | Phone: 312-266-1126 Fax: 312-266-7123

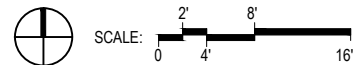

Board of Zoning Adjustment  
District of Columbia  
CASE NO. 18977  
EXHIBIT NO. 5  
2.5.2015

\\ANTUNOVICH\PROJECTS\1150 CLARENDON\1150 CLARENDON.dwg

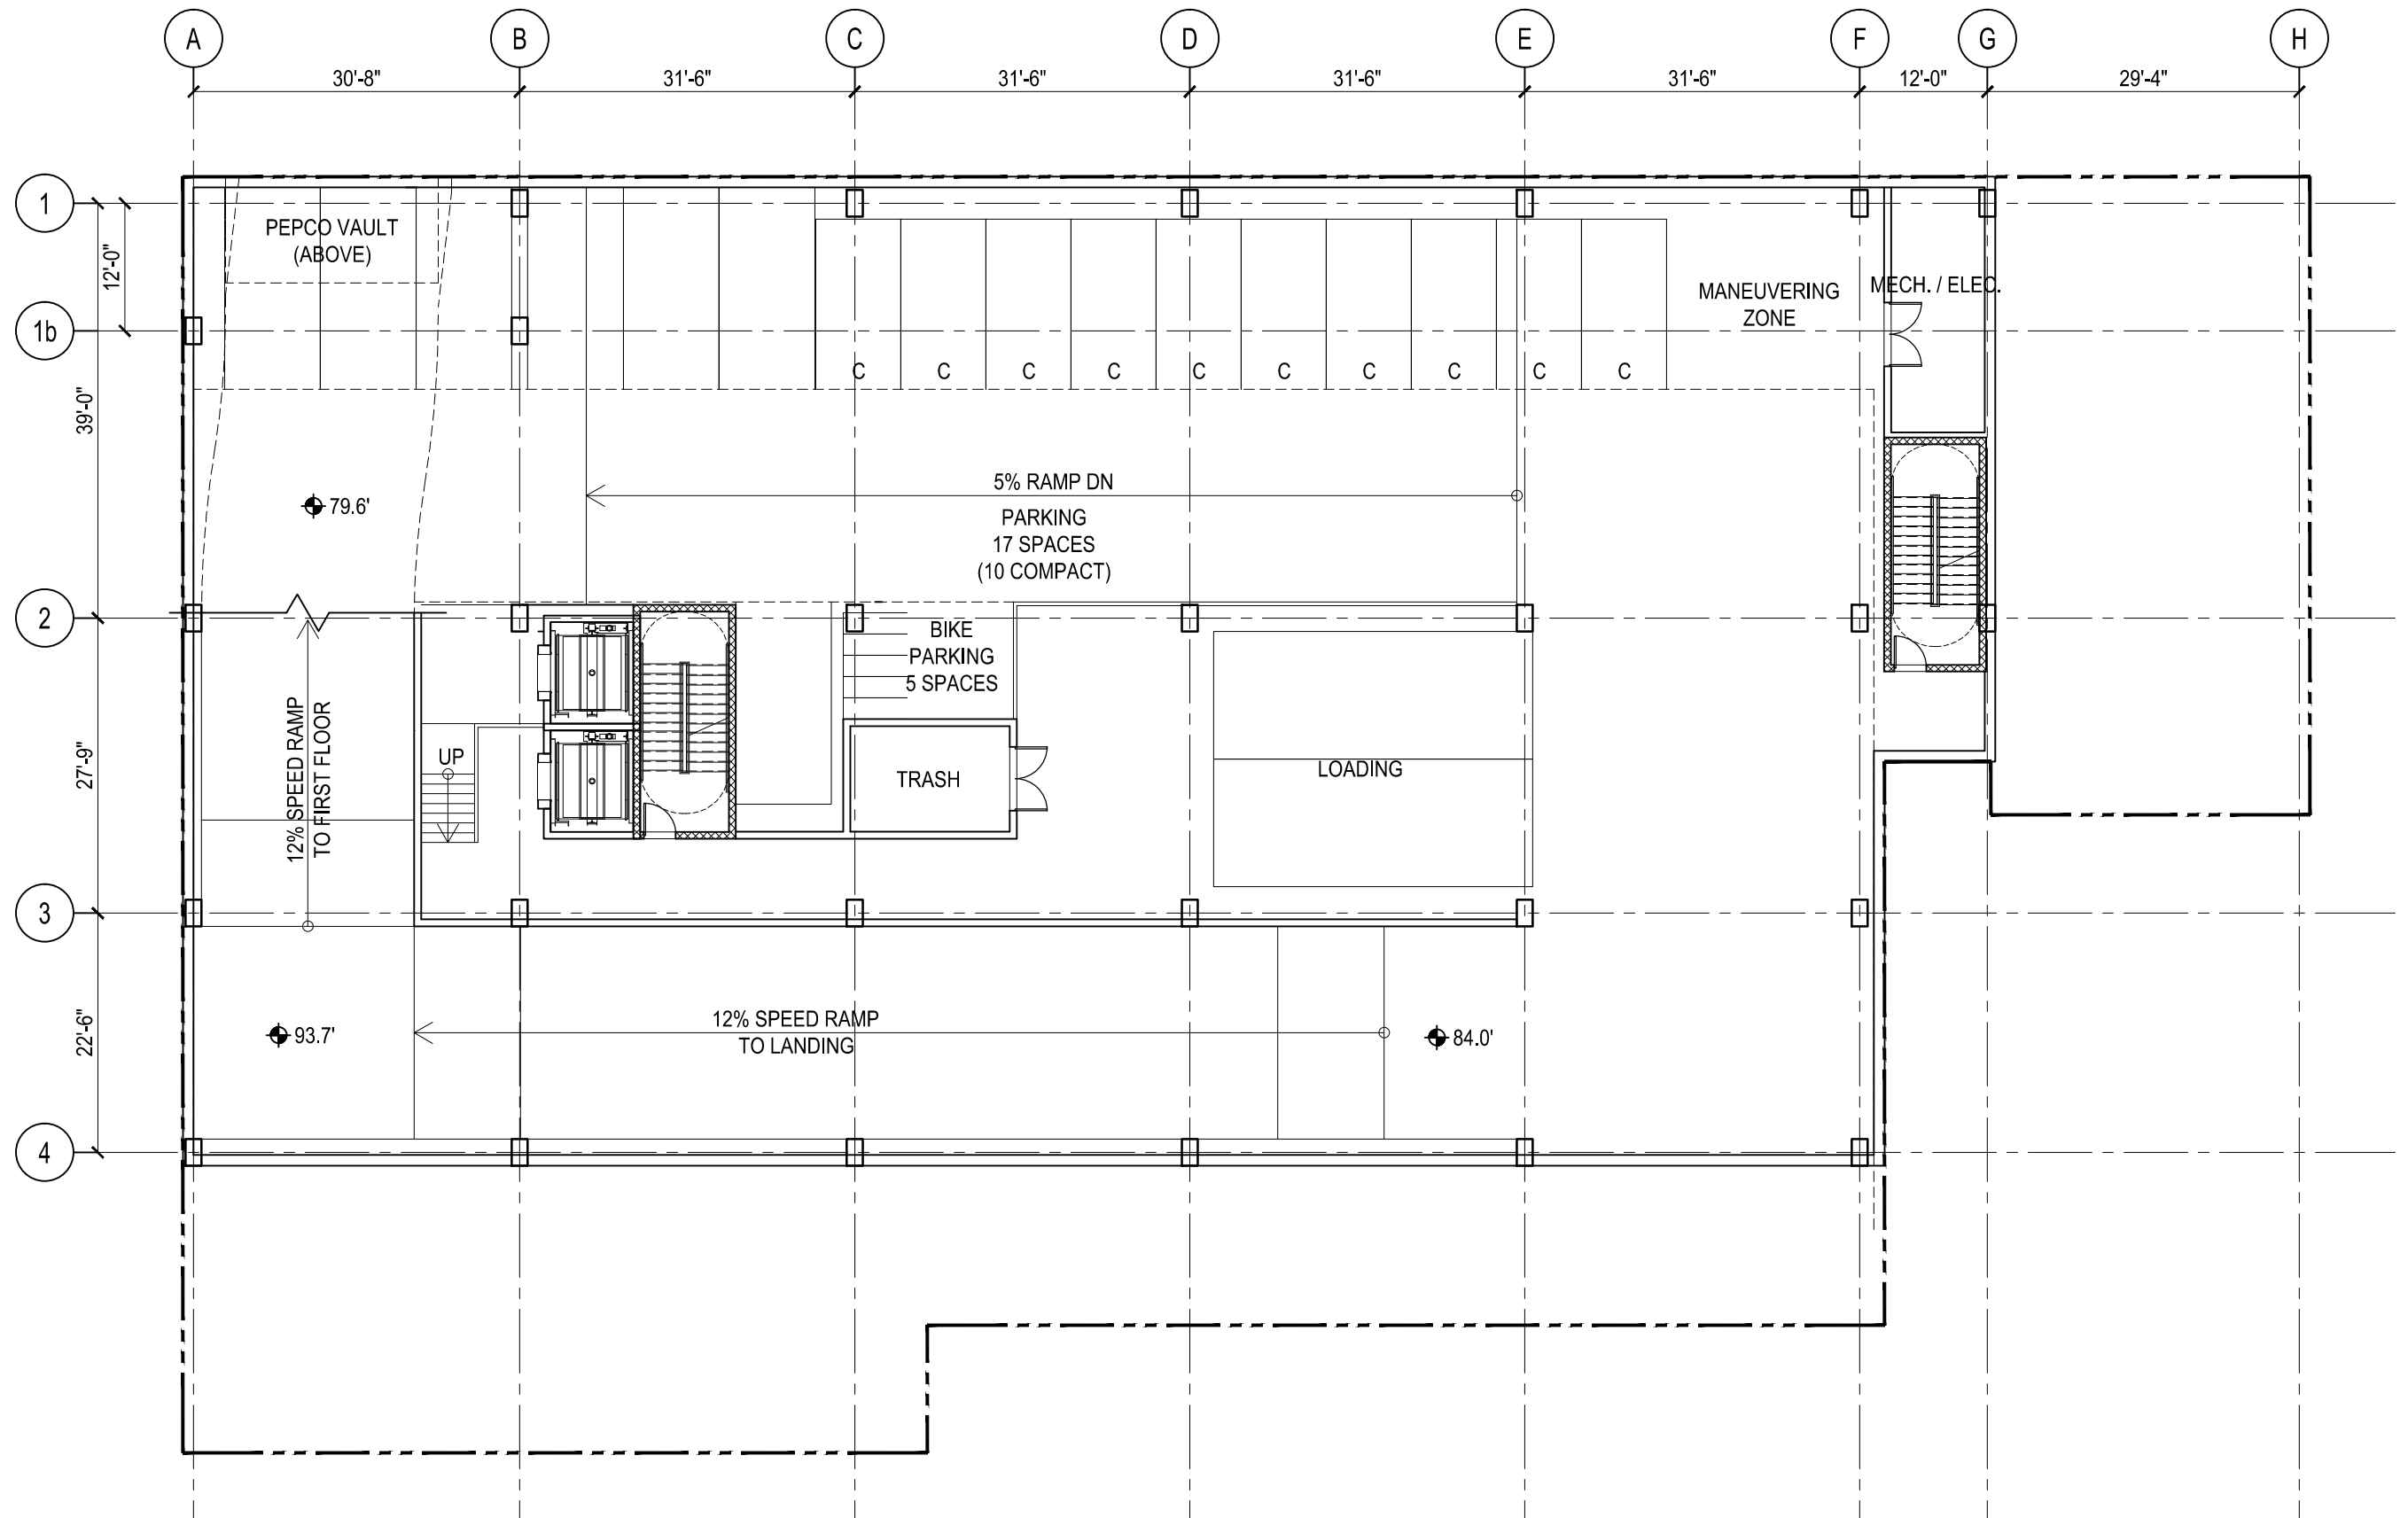


# Prospect Street - Georgetown

Washington, D.C.


Antunovich Associates - Consultant | 2200 Clarendon Boulevard Suite 1150, Arlington Virginia, 22201 | Phone: 312-266-1126 Fax: 312-266-7123

P1 PARKING LEVEL PLAN

2.5.2015

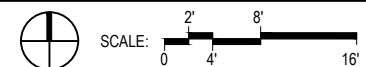

\\VA\CA\1155 - PROSPECT ST GEORGETOWN\PROJECTS\PROSPECT ST GEORGETOWN\DWG\2.5.2015\2.5.2015\_P2.PLT

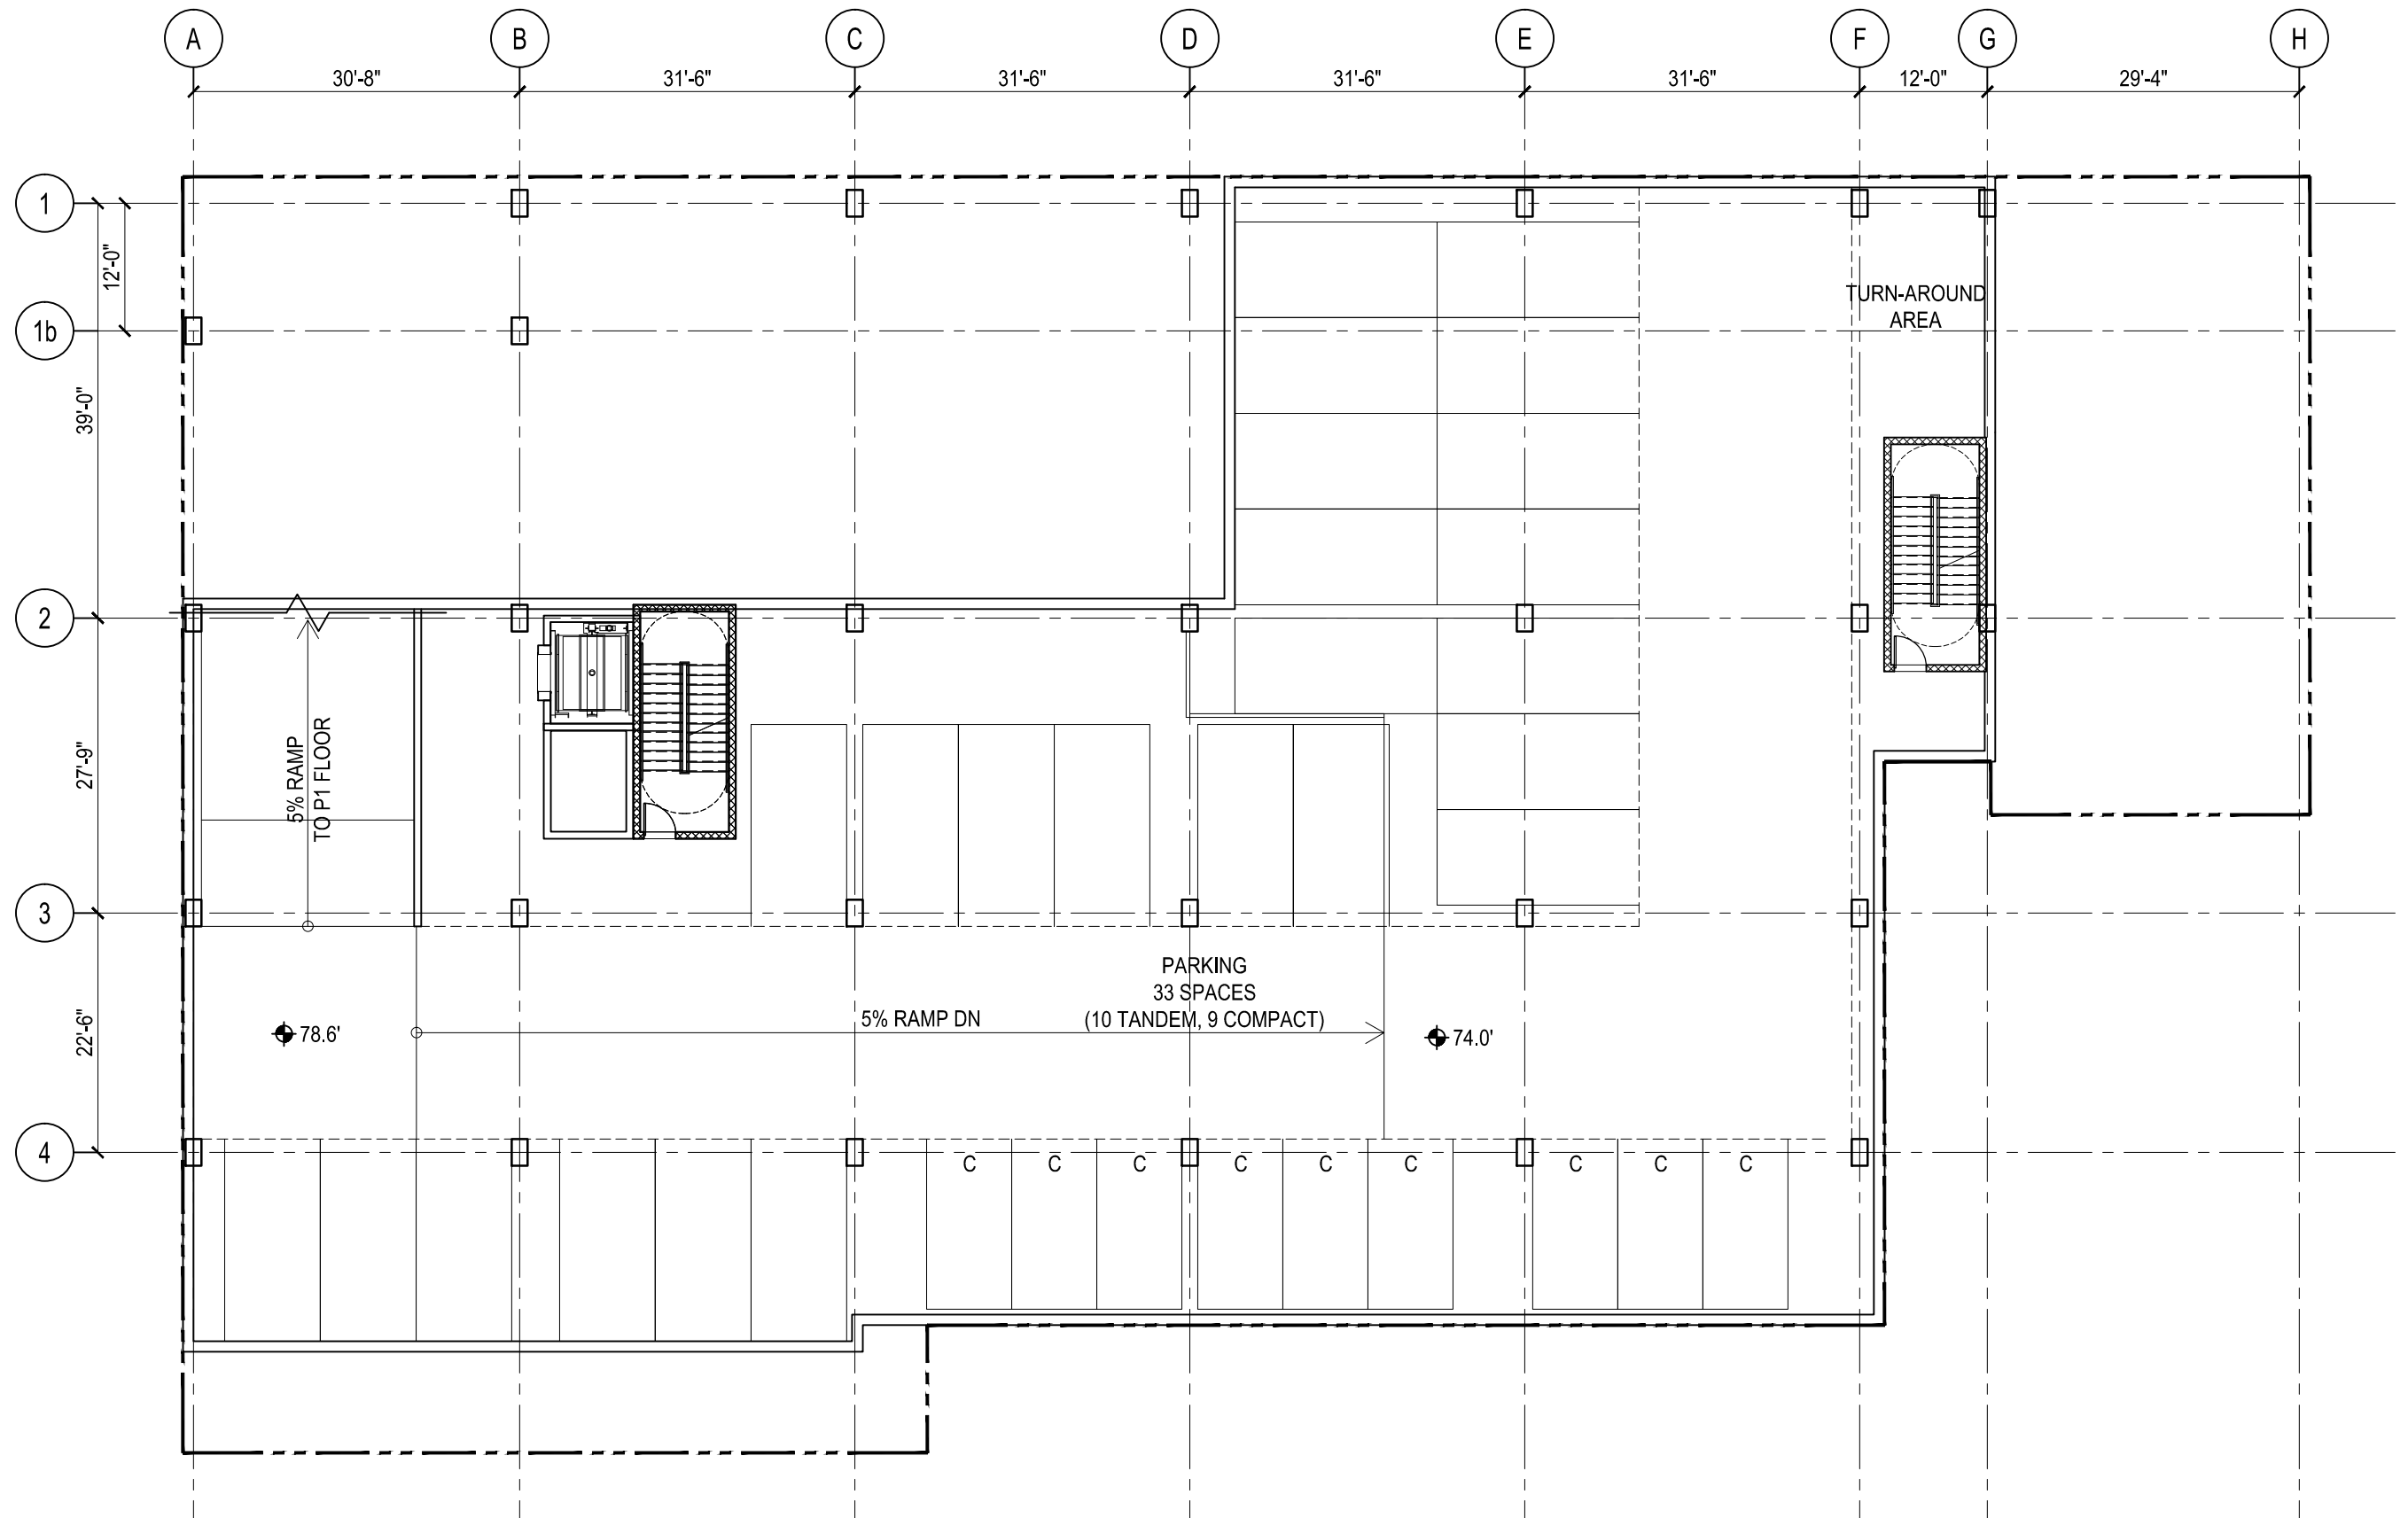

# Prospect Street - Georgetown

Washington, D.C.

Antunovich Associates - Consultant | 2200 Clarendon Boulevard Suite 1150, Arlington Virginia, 22201 | Phone: 312-266-1126 Fax: 312-266-7123

P2 PARKING LEVEL PLAN

2.5.2015



SCALE: 0 2' 4' 8' 16'