



GOVERNMENT OF DISTRICT OF COLUMBIA
DEPARTMENT OF TRANSPORTATION
1100 4TH STREET SW / 2ND FLOOR, WASHINGTON, DC 20024
PUBLIC SPACE PERMIT



EWR No:
Work Location: 400 K STREET NE, WASHINGTON, DC 20002,
Permission Granted To: James Killette
Work Zone Deposit No:
Inspection Fee No: W83749
Street Light Deposit No:
Wet Utility Deposit No:

PERMIT NO: PA68725-R2
Source Permit: PA68725-R1
Permit Fee: \$55.00
Work Zone Deposit Amount: \$0.00
Inspection Fee Amount: \$169.00
Street Light Deposit Amount: \$0.00
Wet Utility Deposit Amount: \$0.00

Ward: 6 Lot: Square:

Permission is hereby granted to the entity named above to perform the work described herein at the address shown above in strict accordance
With all conditions stated on all pages of this permit as well as on the application submitted.

Type of Permit:

Paving: Leadwalk Only, Fixture: Fence to 42" (Open Design)

Additional Conditions/Work Details:

REPLACE EXISTING LEAD WALK AND WITH NEW LEAD WALK IN SAME LOCATION AND REPAIR/REPLACE EXISTING
FENCE 42" MAX HEIGHT 50% OPEN ALL WORK WILL BE COMPLETED TO DC STANDARD AND CODE.

Conditions:

- *All work must comply with all District regulations and statutes. Violation may result in revocation of this permit.
- *Must call SIOD before start of work for delivery of ORIGINAL PERMIT @ 202 645-7050.
- *Must follow approved site plan without deviation.
- *No blocking of alley with vehicles or equipment.
- *No crossing of sidewalk with trucks.
- *No work in public space permitted during official DC government holidays.
- *No work is permitted before 7am or after 7pm Mon. thru Sat. or all day Sun.. Work before 7am or after 7pm Mon. thru Sat. or all day Sun. requires permit from DCRA.
- *Permit holder is responsible for all damage to public space as a result of work done under this permit.
- *Permit holder responsible for obtaining any additional permits required by statute or regulation including DOH, DDOE and DCRA permits.
- *Person who posts an unauthorized sign or removes an authorized sign is subject to a fine of \$100 per day.
- *Renewals require all prior public space permits be on premise.
- *This permit does not authorize the posting of No Parking signs. A separate public space occupancy permit is required.
- *This permit is revocable at any time at the discretion of MPD and DDOT
- *This permit must be on site at all times and visible from public space.

Permit Effective: 10/11/2012

Bill Schoon

APPROVED BY:

Public Space Permit Staff

Signature

PSMA Technician

10-10-12

Date

Permit Expires: 04/08/2013

Terry Bellamy

Director

Board of Zoning Adjustment
District of Columbia
CASE NO.18979
EXHIBIT NO.50


Date:

A.S.

(Signature of owner or his authorized agent)

OFFICIAL
DISTRICT OF COLUMBIA
PERMIT PROCESSING DIVISION

All work must be done strictly in accordance with plans and this plan must be kept on the site until completion.
No inspection or use made unless Approved Plans are submitted.

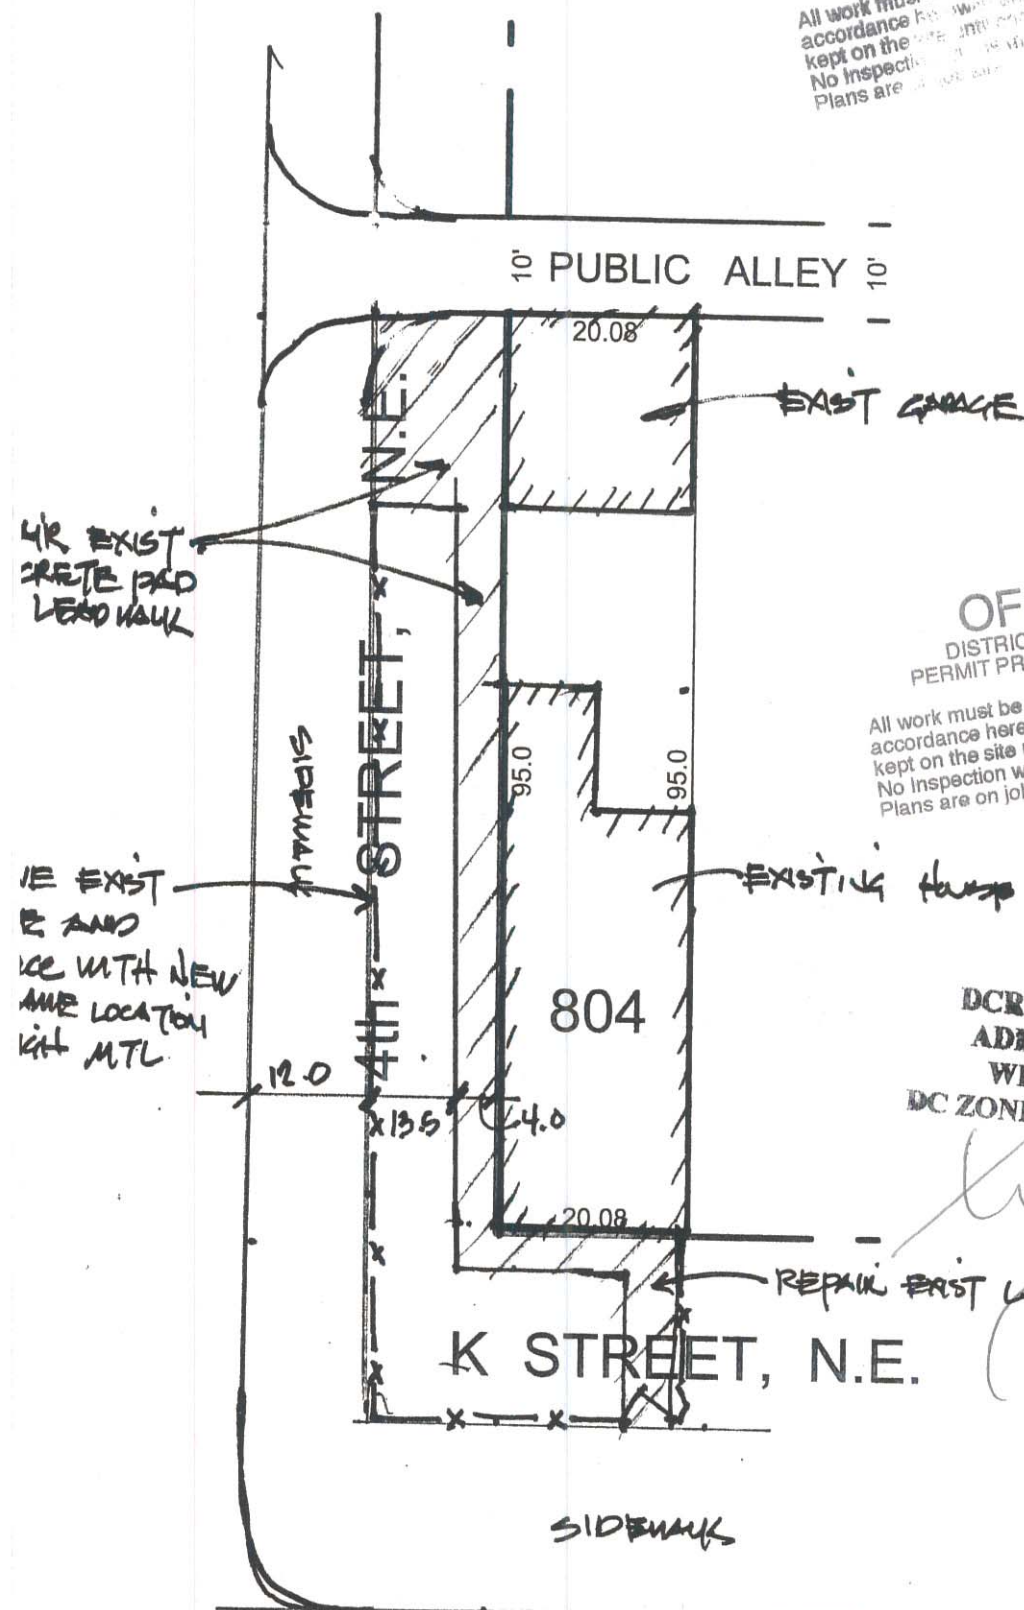

OFFICIAL
DISTRICT OF COLUMBIA
PERMIT PROCESSING DIVISION

All work must be done strictly in accordance herewith and this plan must be kept on the site until completion. No inspection will be made unless Approved Plans are on job site.

DCRA/OFFICE OF THE ZONING
ADMINISTRATOR/COMPLIES
WITH REQUIREMENTS OF
DC ZONING REGULATIONS (UDCME

REPAIR FIRST LEAD WALK

K STREET, N.E.

SIDENOTE