


# EXHIBIT A

6/26/2015 11:27:08 AM



1 SOUTH STREET ELEVATION  
SCALE: 1/32" = 1'-0"

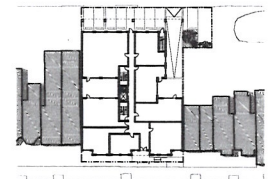

KEYPLAN  
SCALE: 1/8" = 1'-0"

FLORIDA AVE., NE

## 1124-1126 FLORIDA AVE NE


1124-1126 Florida Ave NE  
Washington, DC 20002  
Square: 4070 Lot No: 0808 Zone: C-2-A



PGN Architects, PLLC  
210 7th Street SE - Suite 201  
Washington, DC 20003  
(P) 202-822-5995 (F) 202-822-0908

STREET ELEVATIONS A 0.9

BZA SUBMISSION 06/26/2015

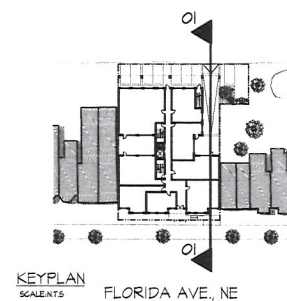

## BUILDING SECTIONS | A 0.10A


**PGN Architects, PLLC**  
210 7th Street SE - Suite 201  
Washington, DC 20003  
(P) 202-822-5995 (F) 202-822-0908

BZA SUBMISSION 06/26/2015



1/21/2015 10:02:47 AM

1124-1126 Florida Ave NE  
Washington, DC 20002  
Square: 4070 Lot No: 0808 Zone: C-2-A

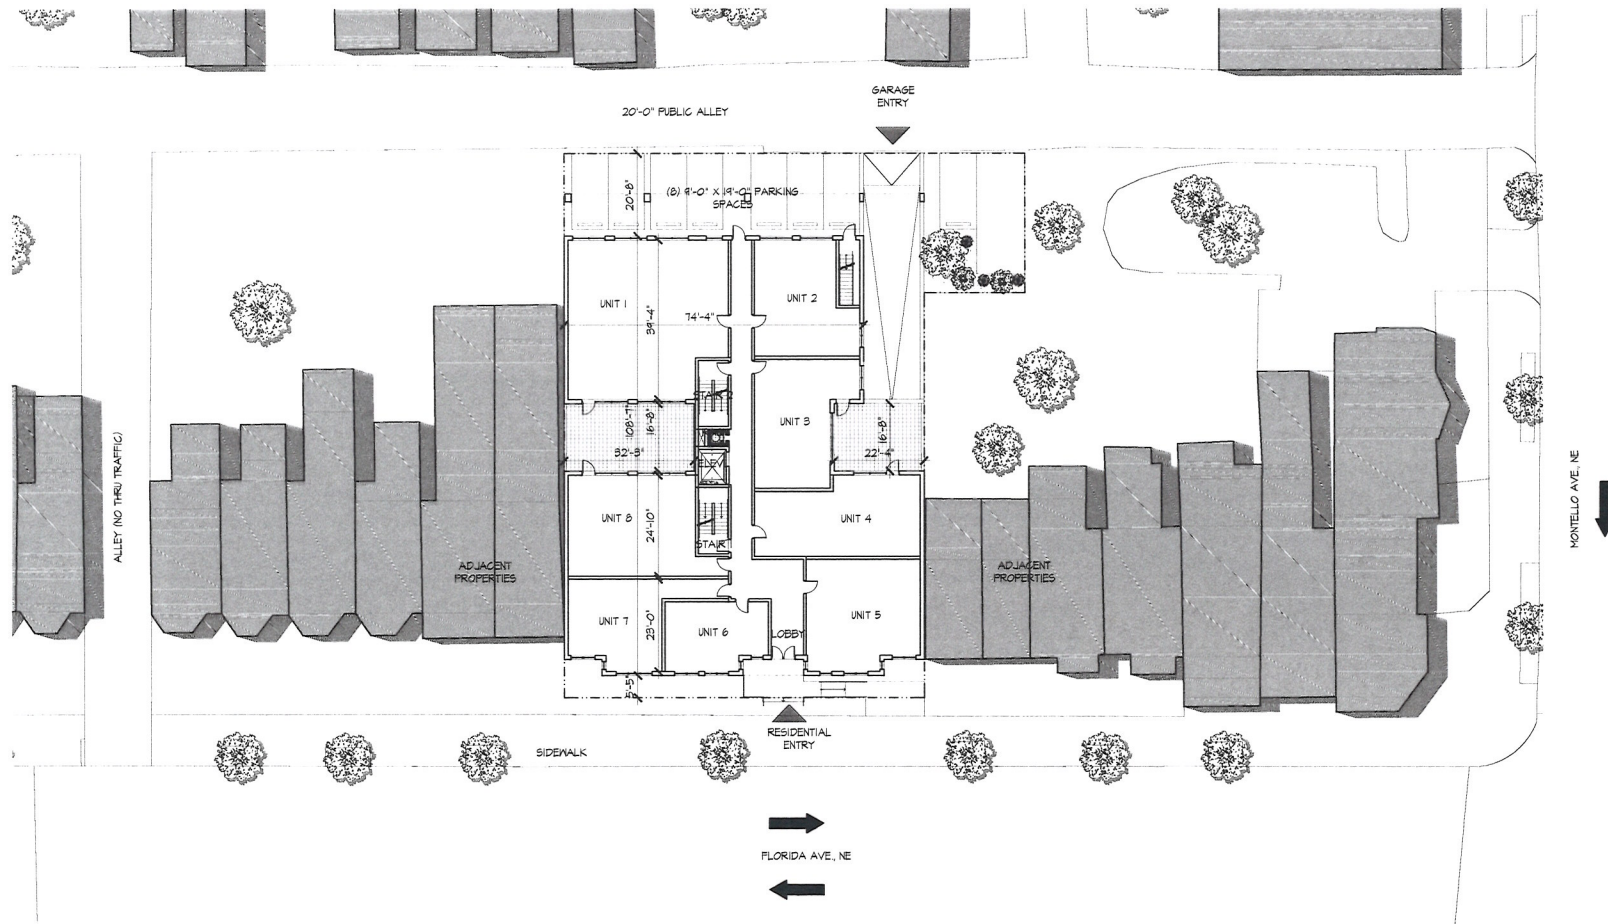

1 FIRST FLOOR  
SCALE: 1/32" = 1'-0"



1124-1126 FLORIDA AVE NE

1124-1126 Florida Ave NE  
Washington, DC 20002  
Square: 4070 Lot No: 0808 Zone: C-2-A



PGN Architects, PLLC  
210 7th Street SE - Suite 201  
Washington, DC 20003  
(P) 202-822-9995 (F) 202-822-9908

FIRST FLOOR PLAN A 1-1

BZA SUBMISSION 06/26/2015

COPYRIGHT © 2014 PGN ARCHITECTS, PLLC



## FIFTH FLOOR PLAN | A 1-2B

 **PGN Architects, PLLC**  
210 7th Street SE - Suite 201  
Washington, DC 20003  
(P) 202-822-5995 (F) 202-822-0908

|                |            |
|----------------|------------|
| BZA SUBMISSION | 06/26/2015 |
|----------------|------------|



1 CELLAR PLAN  
SCALE: 1/32" = 1'-0"



# 1124-1126 FLORIDA AVE NE

1124-1126 Florida Ave NE  
Washington, DC 20002  
Square: 4070 Lot No: 0808 Zone: C-2-A




PGN Architects, PLLC  
210 7th Street SE - Suite 201  
Washington, DC 20003  
(P) 202-822-5995 (F) 202-822-0908

CELLAR PLAN A 1-4  
BZA SUBMISSION 06/26/2015



6/26/2015 1:30 PM

A:\C-08-24-26\1124-1126 Florida Ave NE\1124-1126 Florida Ave NE.dwg 6/26/2015 1:30 PM

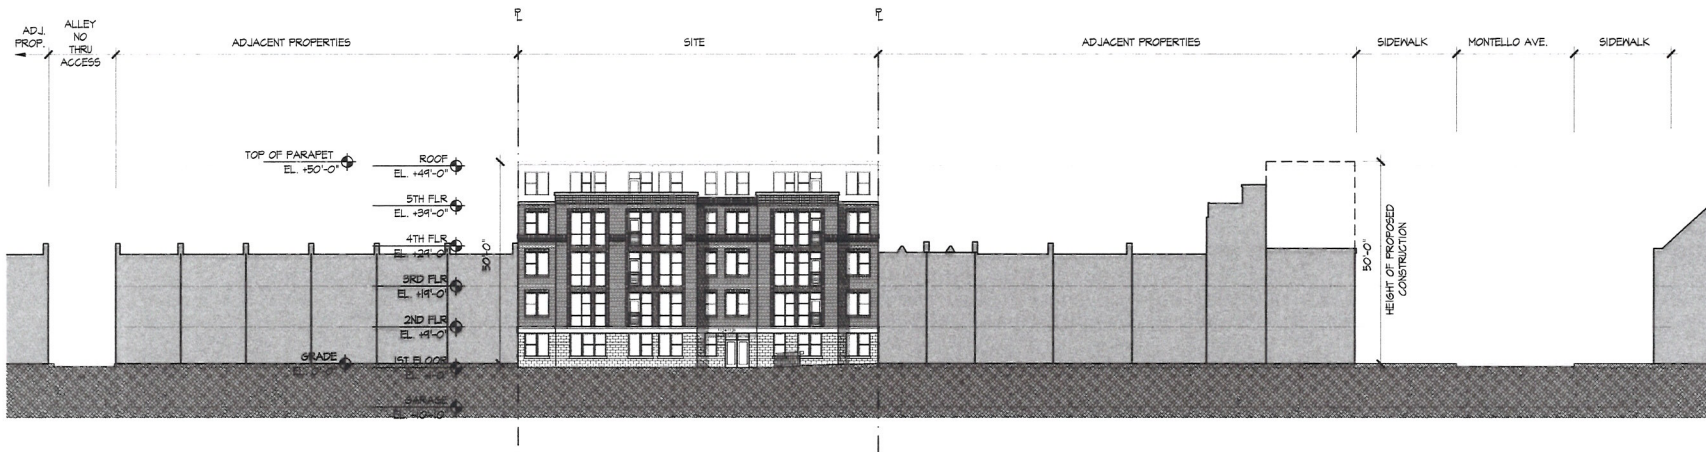

1 SOUTH BUILDING ELEVATION  
SCALE: 1/32" = 1'-0"



KEYPLAN  
SCALE: 1/8" = 1'-0"

FLORIDA AVE., NE

1124-1126 FLORIDA AVE NE

1124-1126 Florida Ave NE  
Washington, DC 20002  
Square: 4070 Lot No: 0808 Zone: C-2-A



PGN Architects, PLLC  
210 7th Street SE - Suite 201  
Washington, DC 20003  
(P) 202-822-5995 (F) 202-822-0908

SOUTH BUILDING ELEVATION A 2.2

BZA SUBMISSION 06/26/2015

COPYRIGHT © 2014 PGN ARCHITECTS, PLLC