
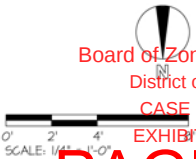
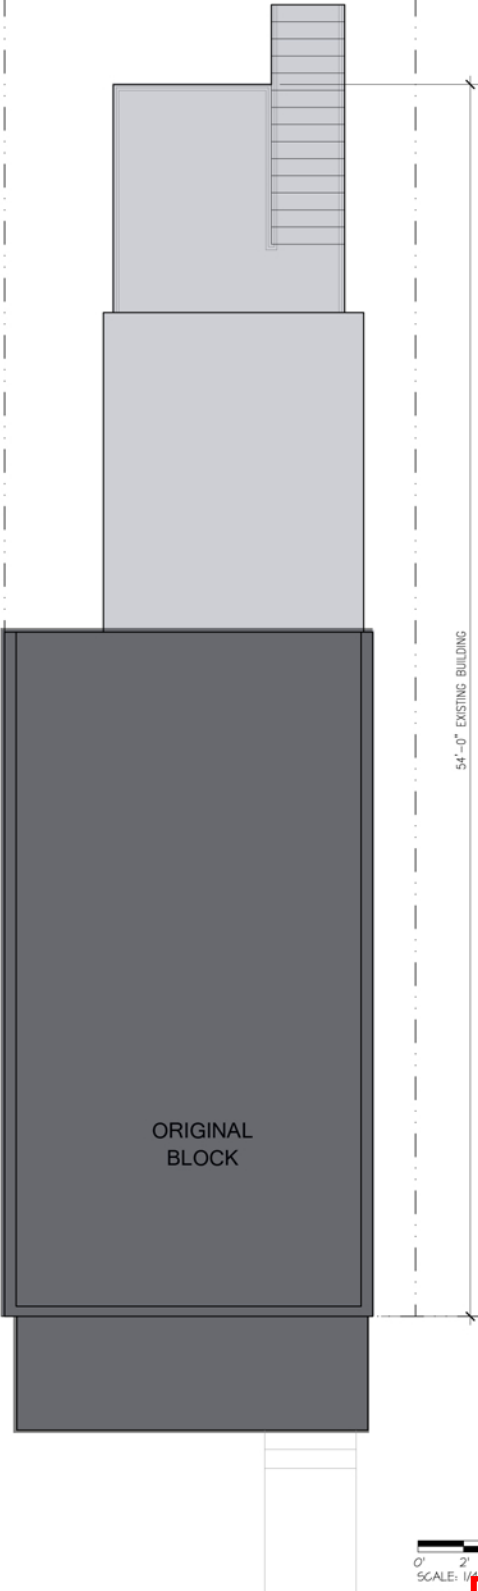
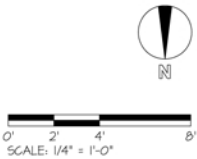
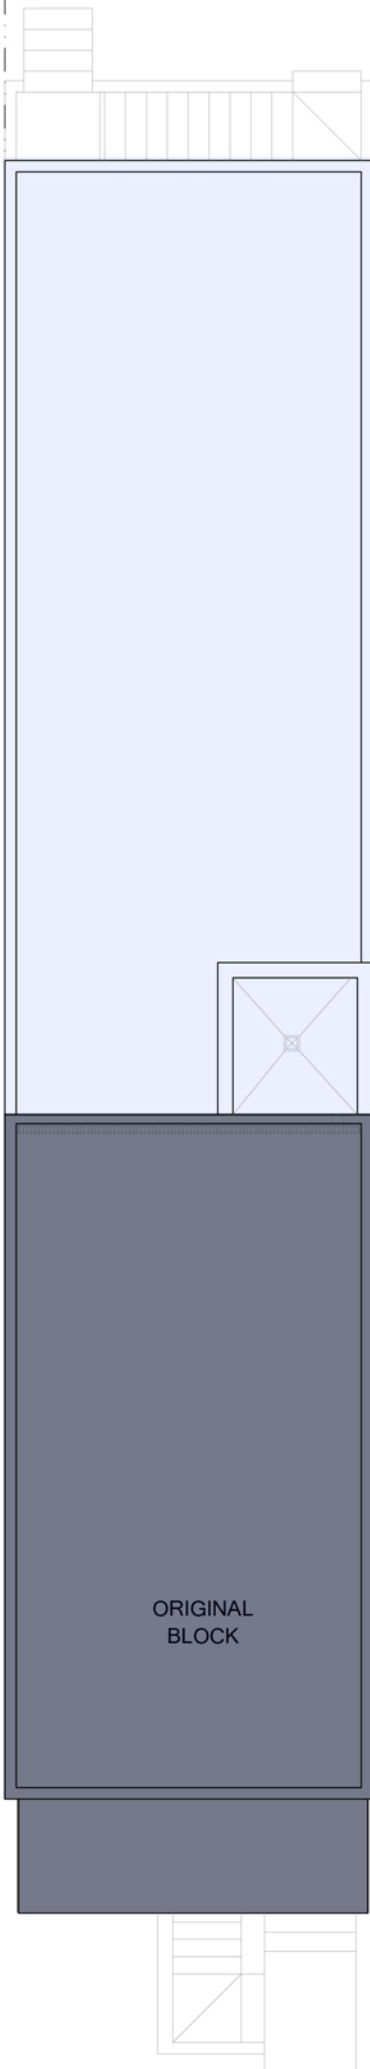
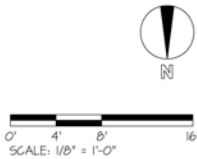


1/29/2015 1:34:14 PM
A:\projects\2014\14-185_1013 e street wby street w\1015plan_2015 e street.dwg
3

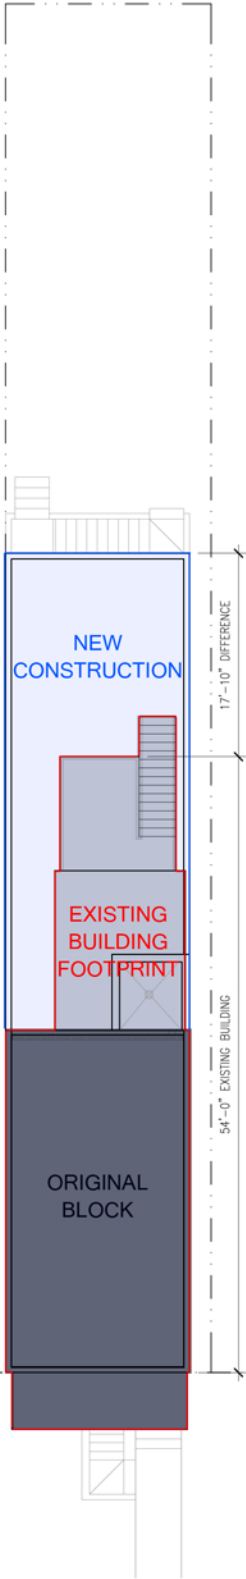

1015 E STREET
1015 E STREET SE
WASHINGTON, DC 20003
SQUARE: 0973 LOT: 0813 ZONE: C-2A

DESIGNER
workshop | t10
Workshop T10 Design Studio
1429 Fifth Street NW
Washington, DC 20001
202-758-2930 | office
202-758-2993 | fax

OWNER

PROJECT TEAM

ALL DRAWINGS AND WRITTEN MATERIAL HEREIN CONSTITUTE THE ORIGINAL AND UNPUBLISHED WORK OF THE DESIGNER AND THE SAME MAY NOT BE DUPLICATED, USED, OR DISCLOSED WITHOUT THE WRITTEN CONSENT OF THE DESIGNER.

NOTES
•
•
•
•
•
•
•
•
•
•


REVISIONS
•
•
•
•
•

DATE • 1/29/2015
SCALE • 1/2" = 1'-0"
DRAWN • DH
CHECKED • ---
COMMISSION NO. • 14-186

DRAWING TITLE
FOOTPRINT OVERLAY
SHEET 1 OF 1

Board of Zoning Adjustment
District of Columbia
CASE NO.18992
EXHIBIT NO.18A2

PAGE 5 A 062

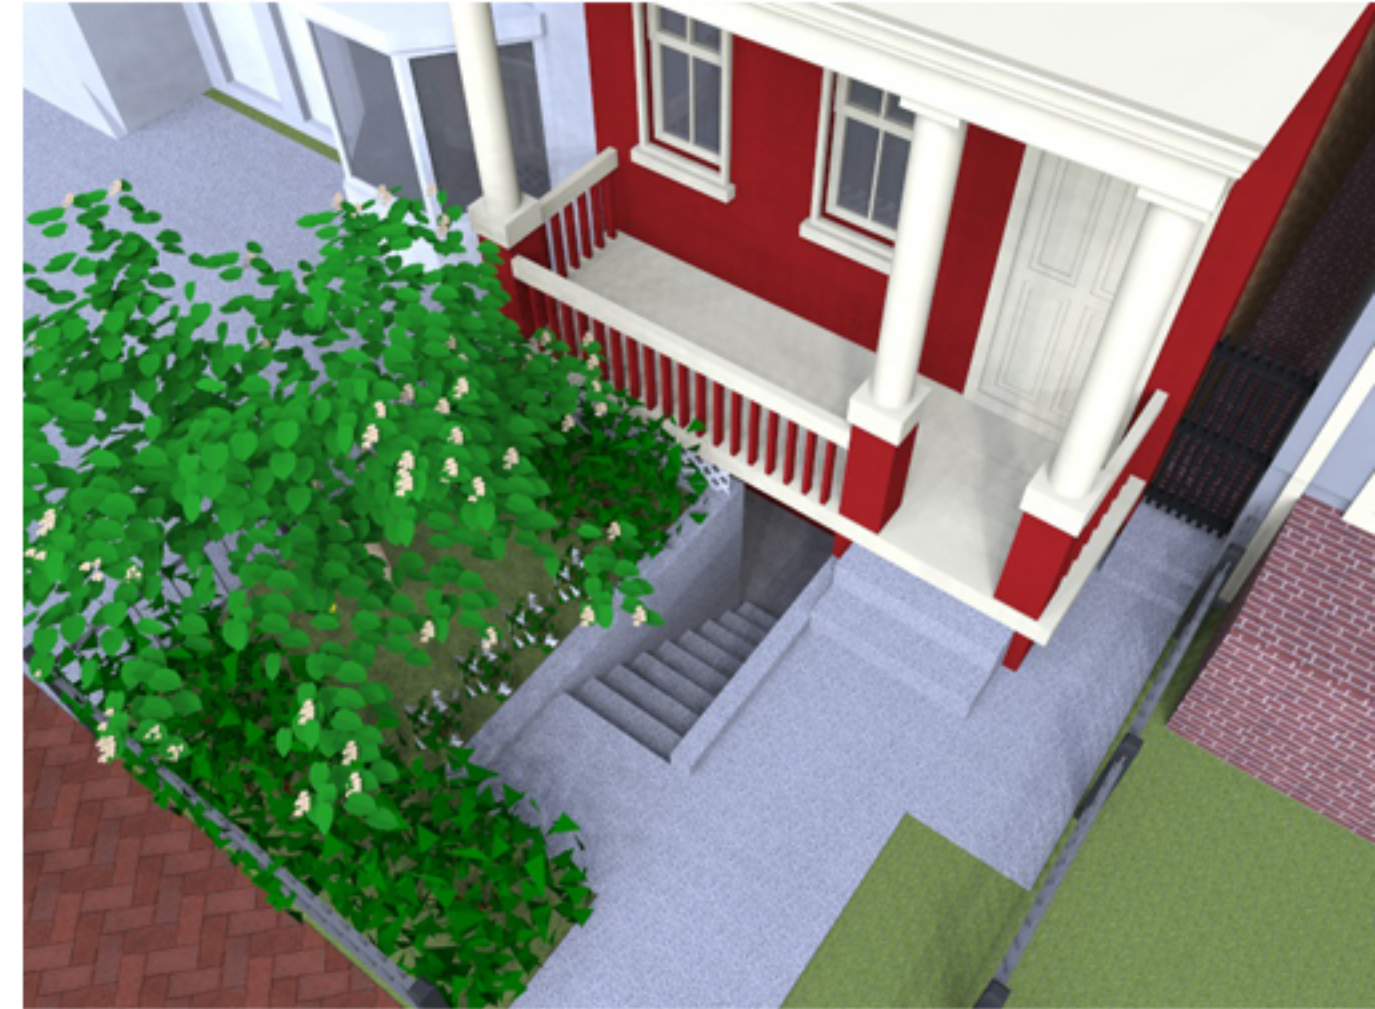

1015 E STREET SE

