


Exhibit A

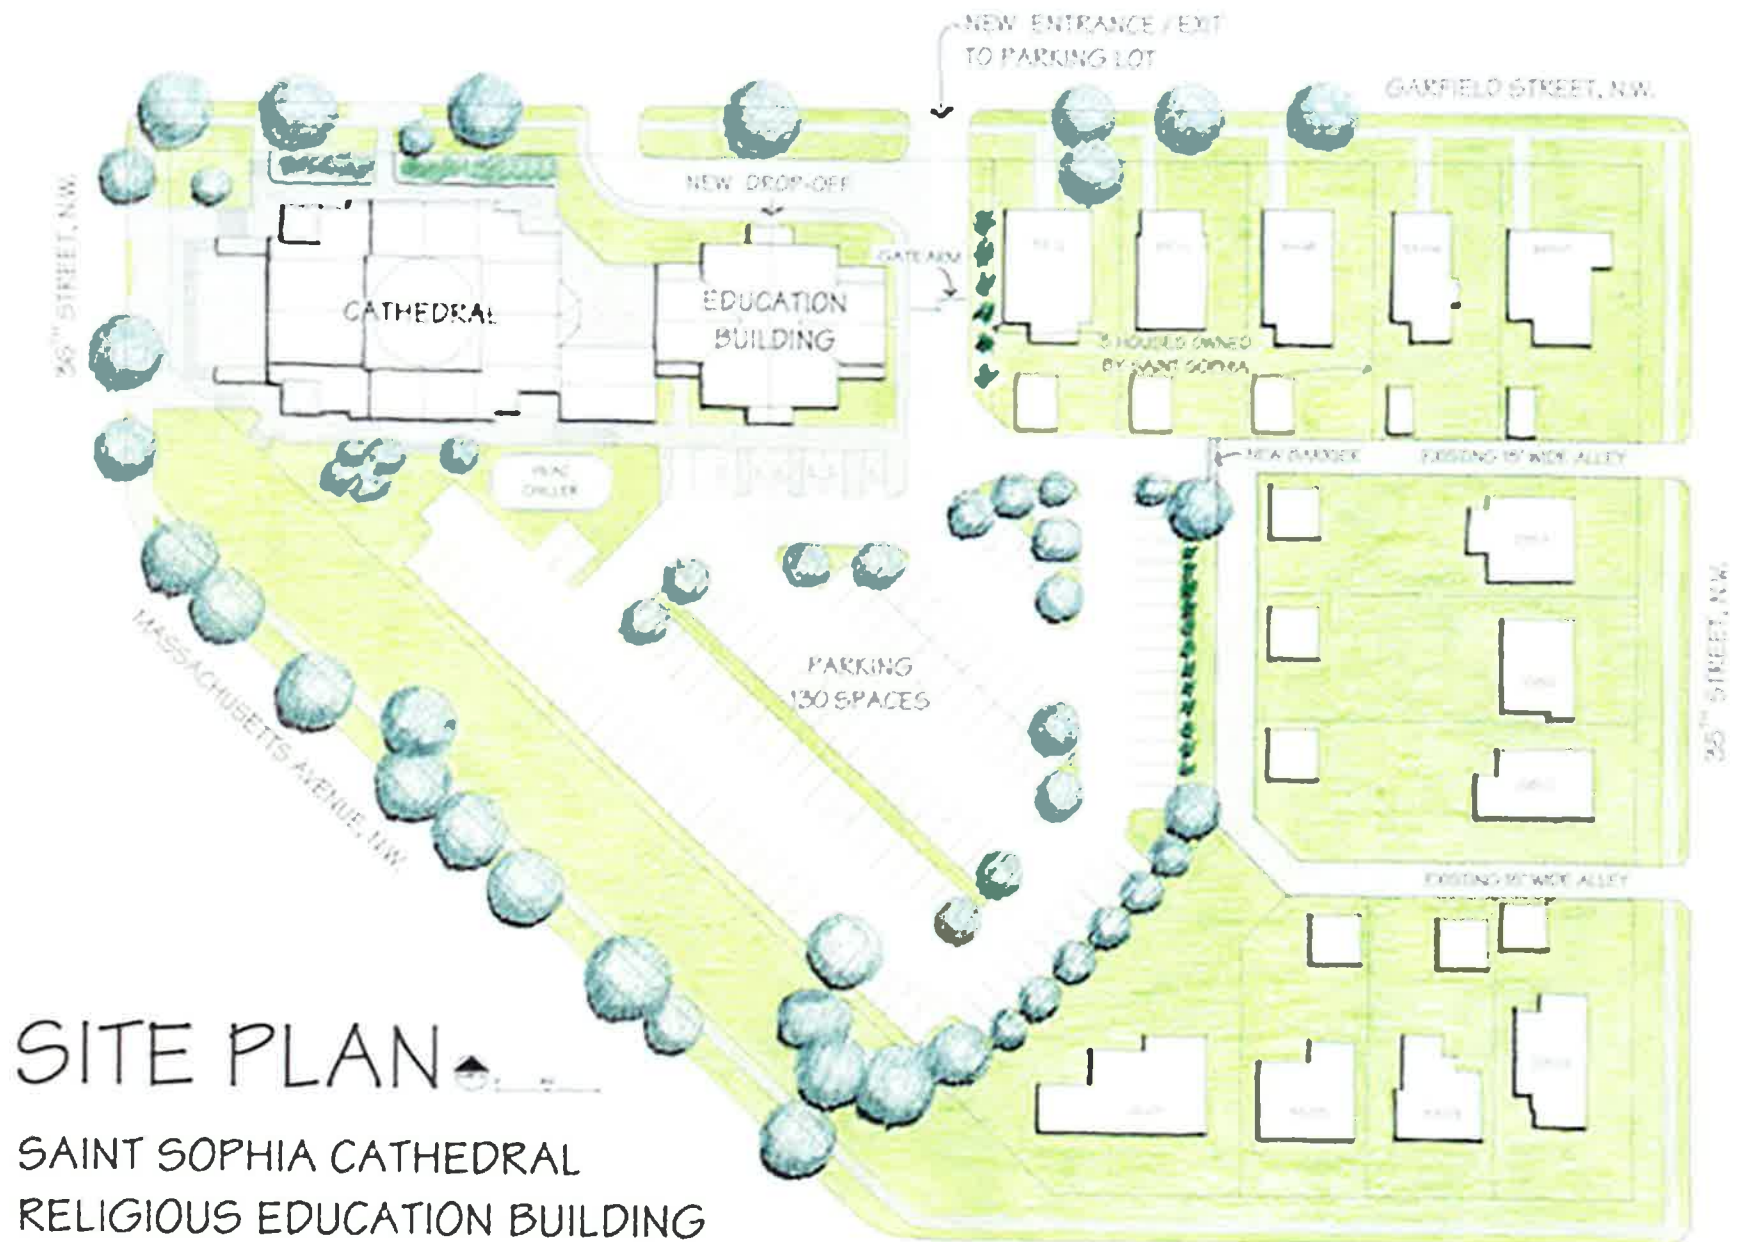

SITE PLAN

SAINT SOPHIA CATHEDRAL
RELIGIOUS EDUCATION BUILDING

MORRIS ARCHITECTS NOV 2002

Board of Zoning Adjustment
District of Columbia
CASE NO.18998
EXHIBIT NO.9

Exhibit B


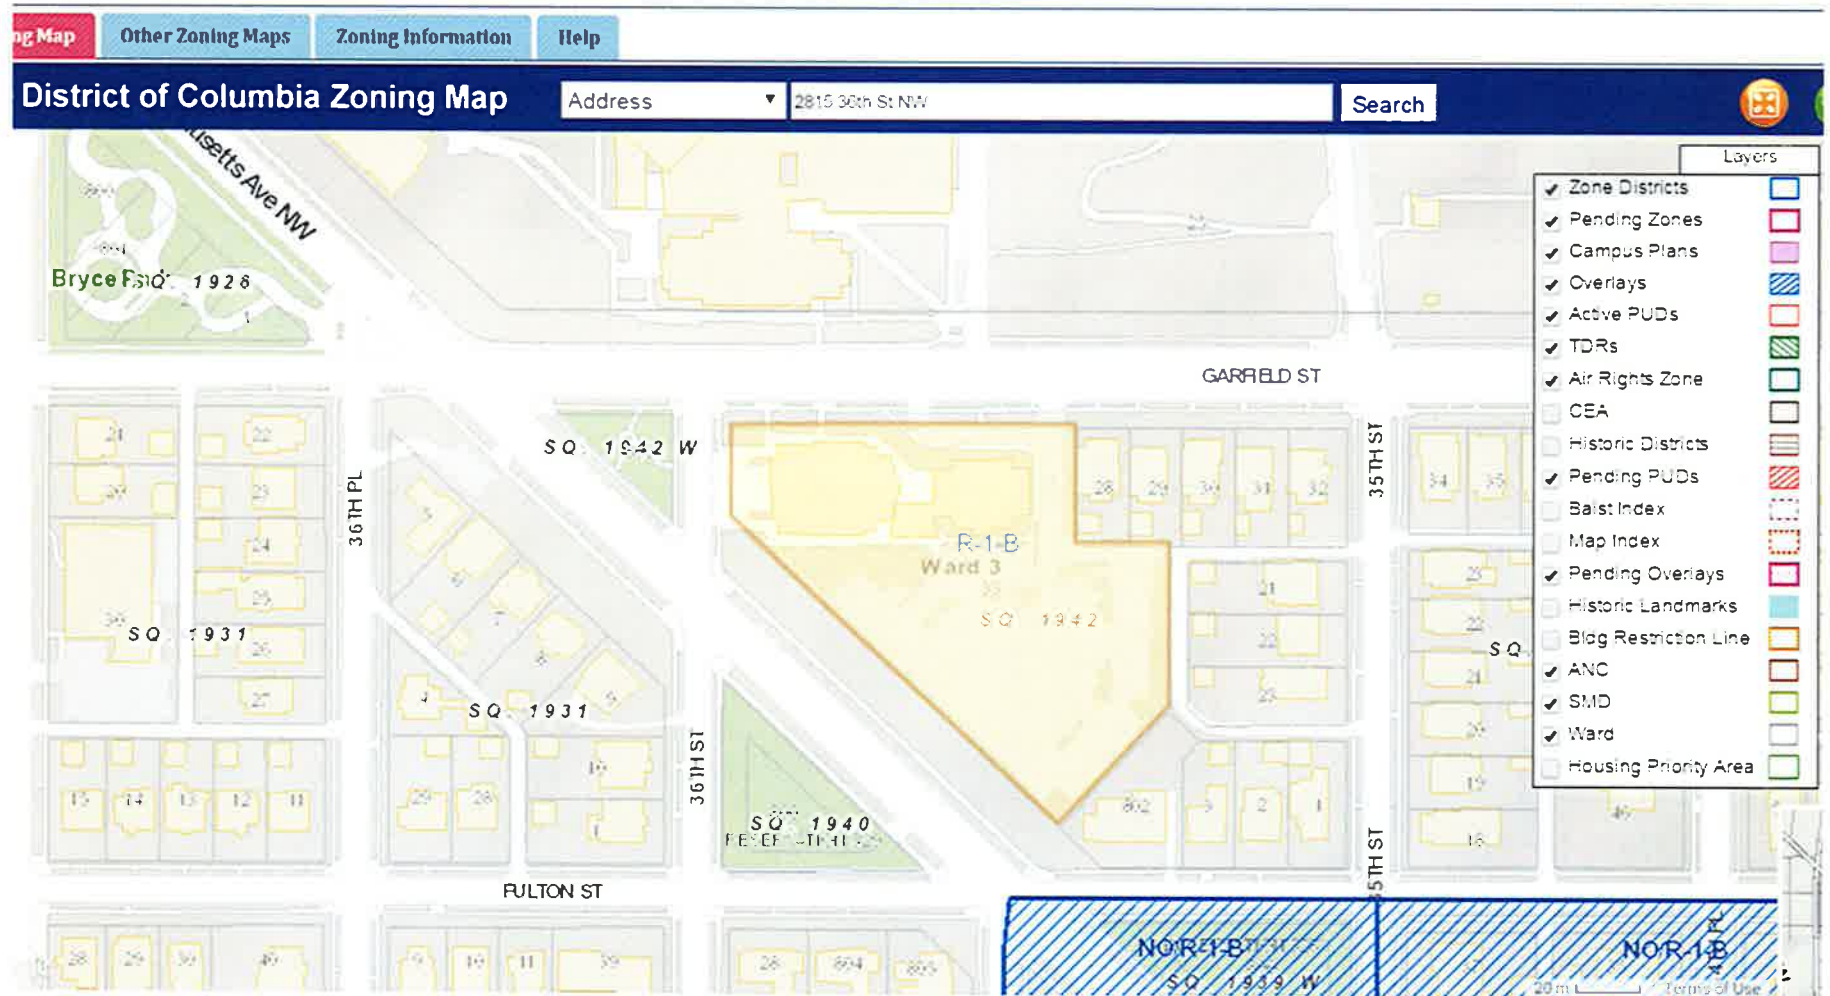


Exhibit C

COURTYARD LEVEL PLAN

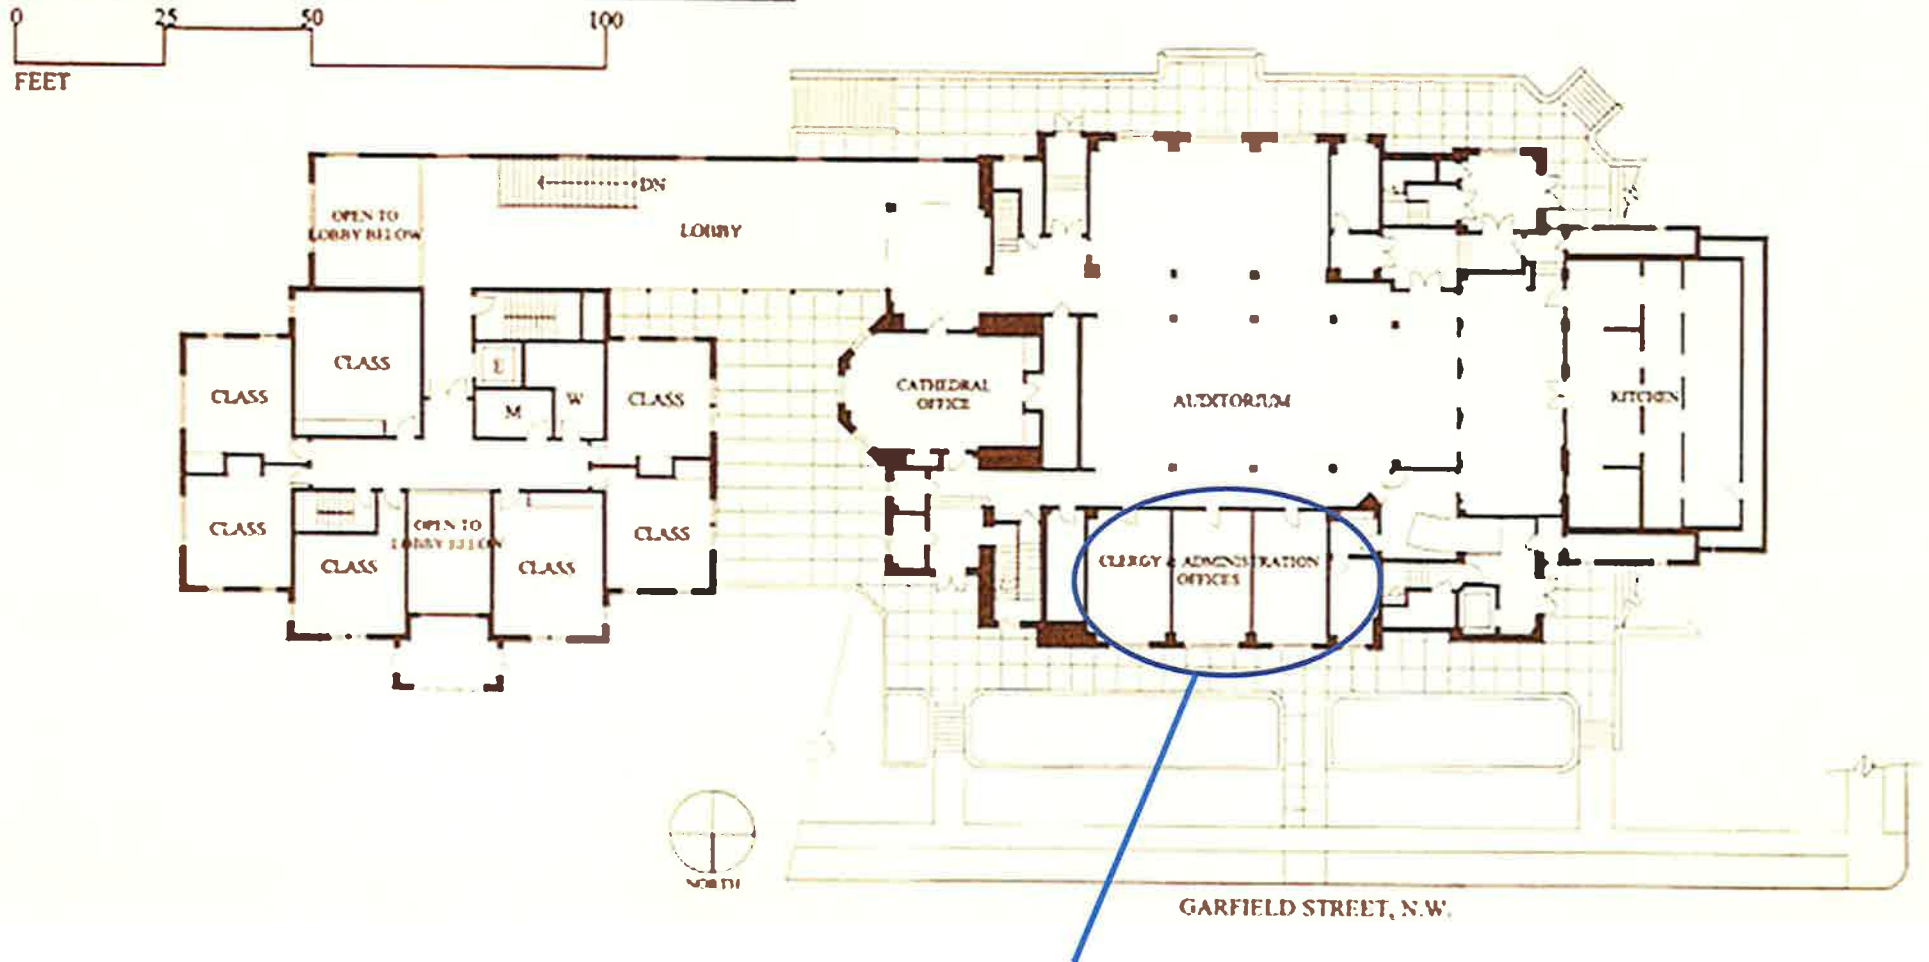

Applicant Classroom Space