


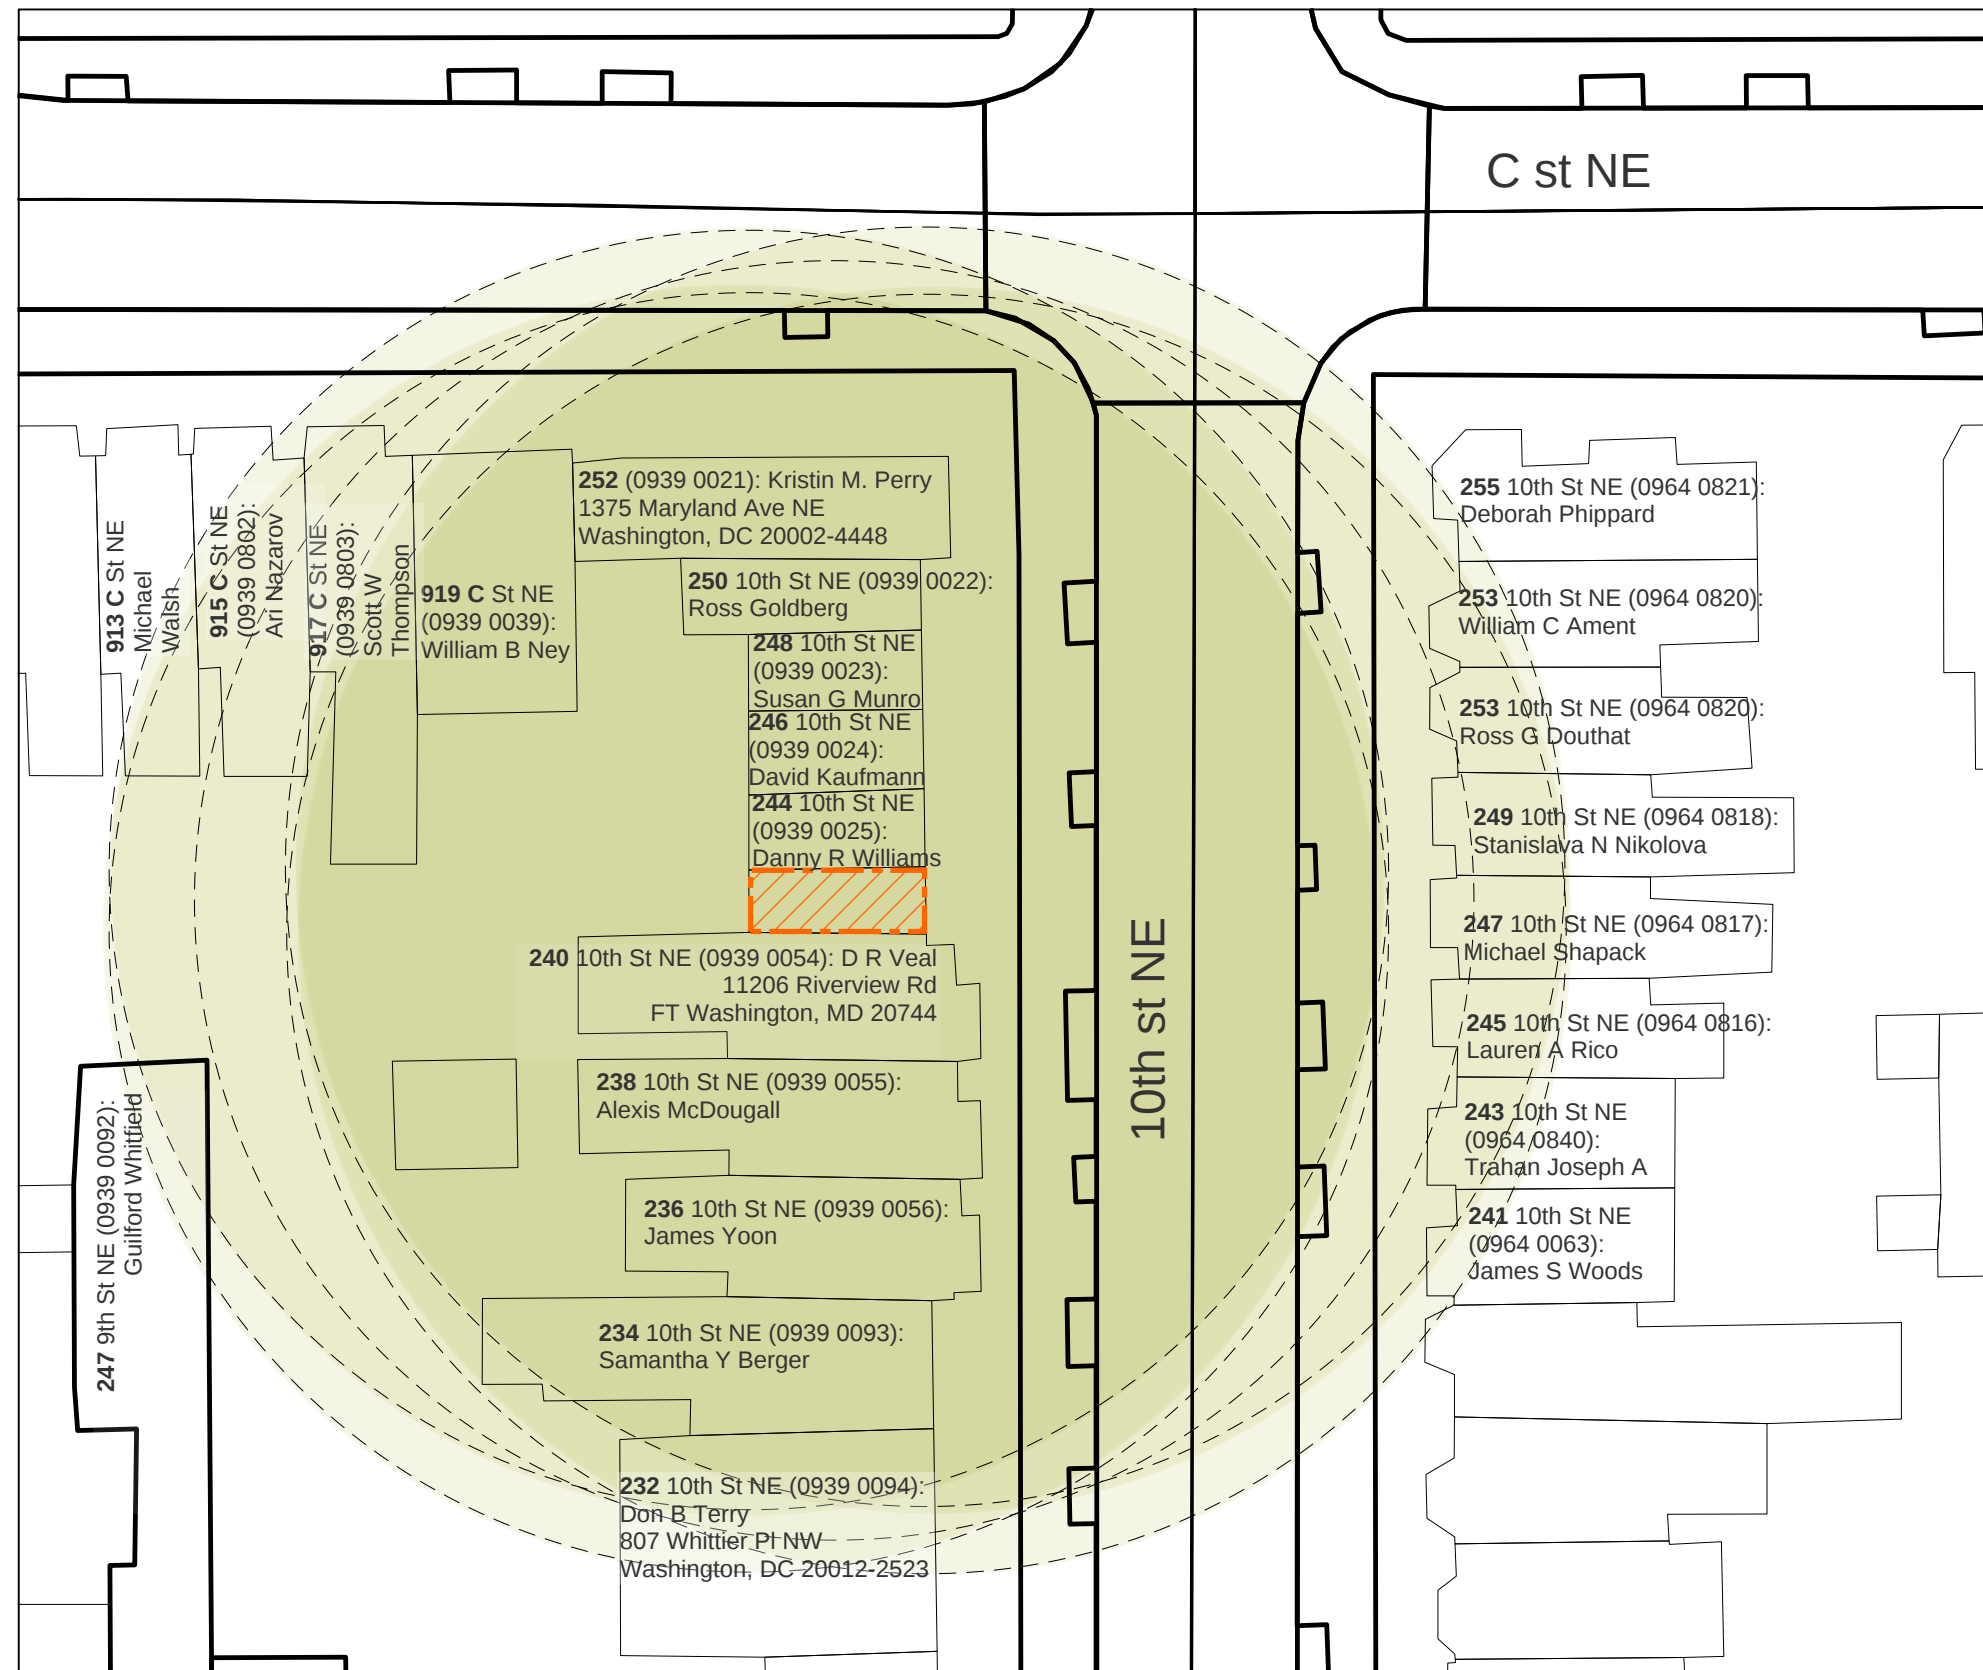

XP02-L-COMP.dgn 3/10/2015 10:25:51 AM SCALE 1:30

bestudio
ARCHITECTURE

Board of Zoning Adjustment
District of Columbia
CASE NO.19001
EXHIBIT NO.15