




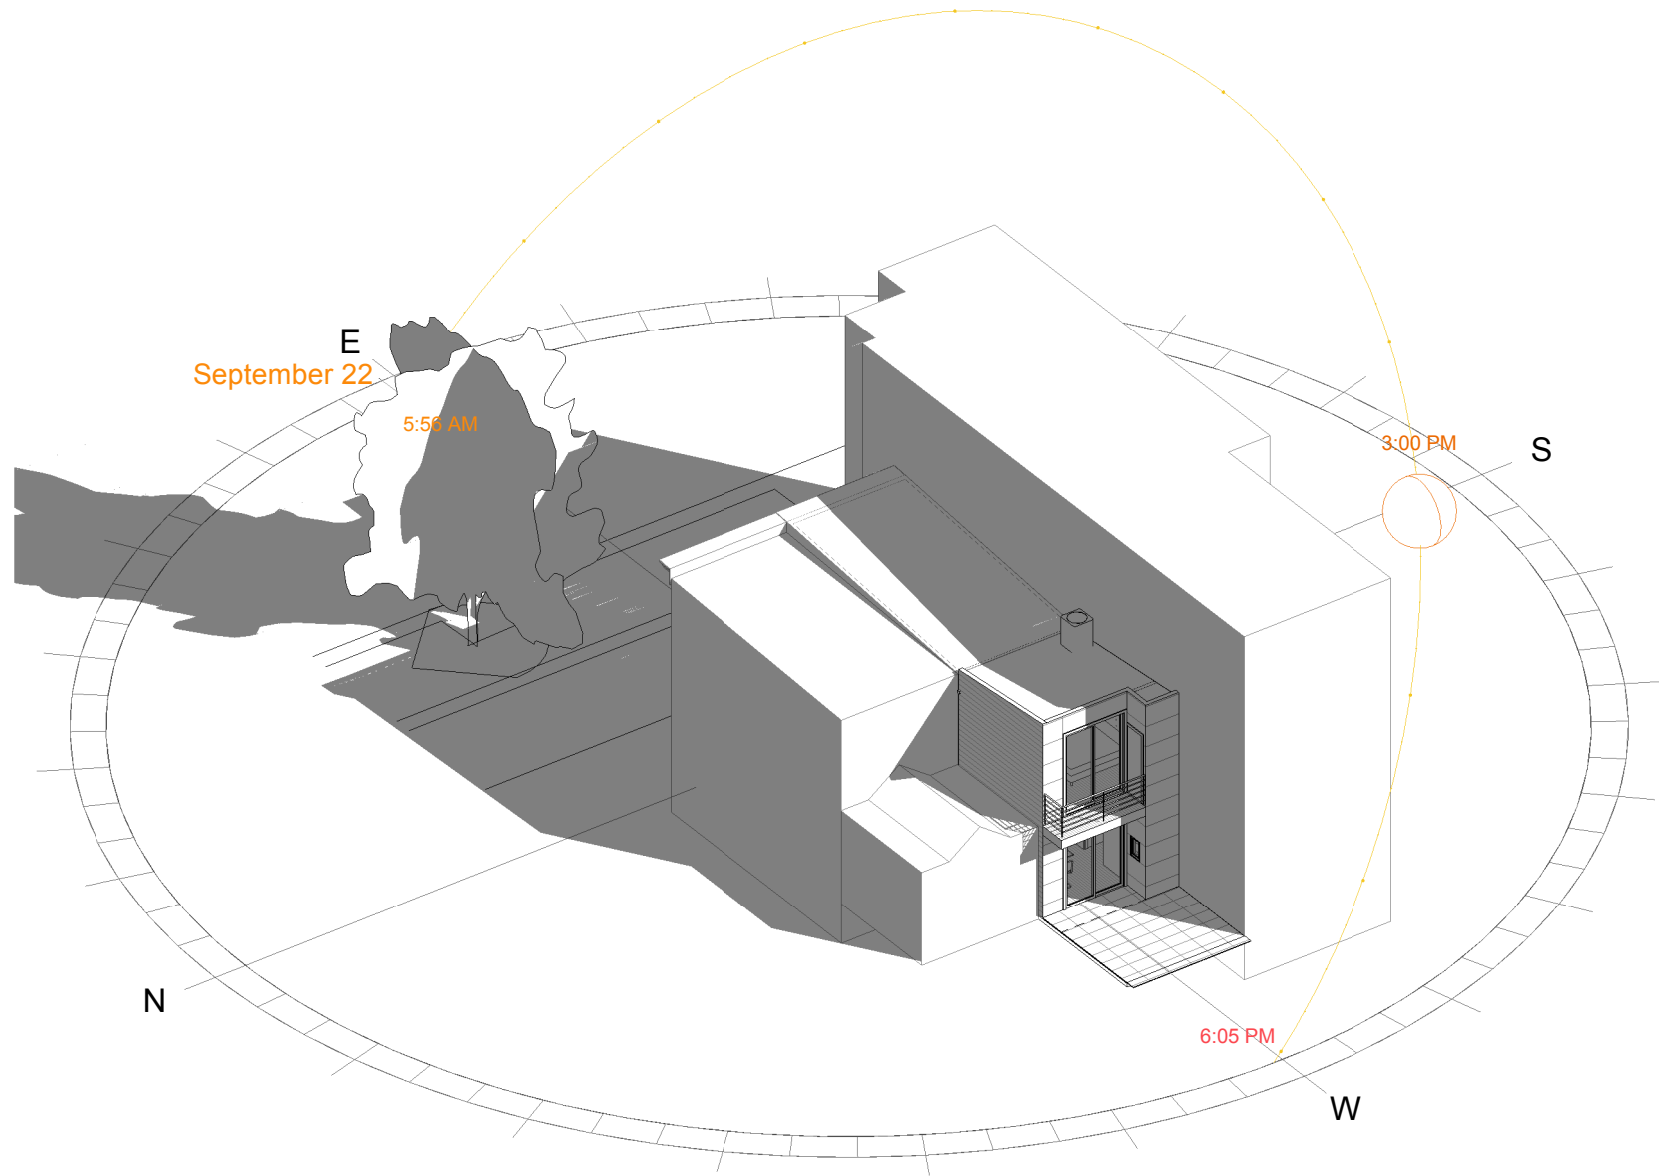


5 SOLAR STUDY - FALL EQUINOX

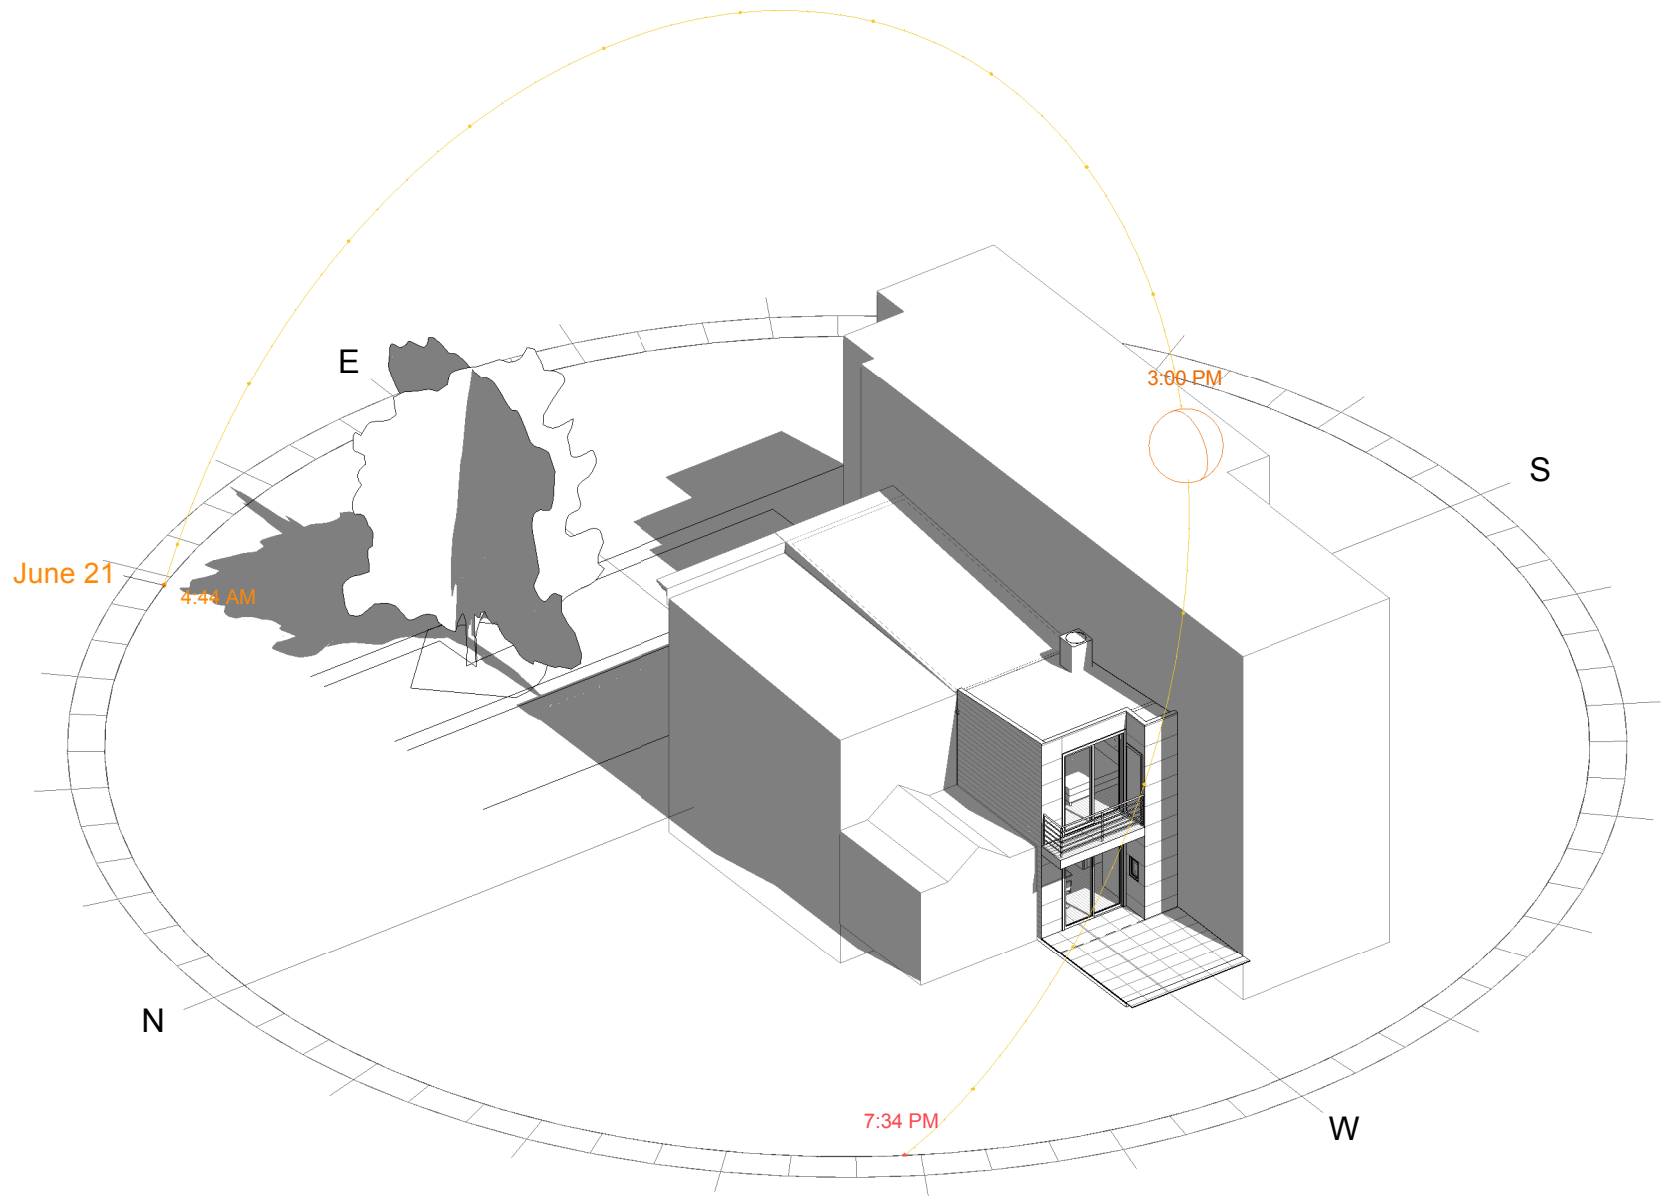


2 SOLAR STUDY - SUMMER SOLSTICE

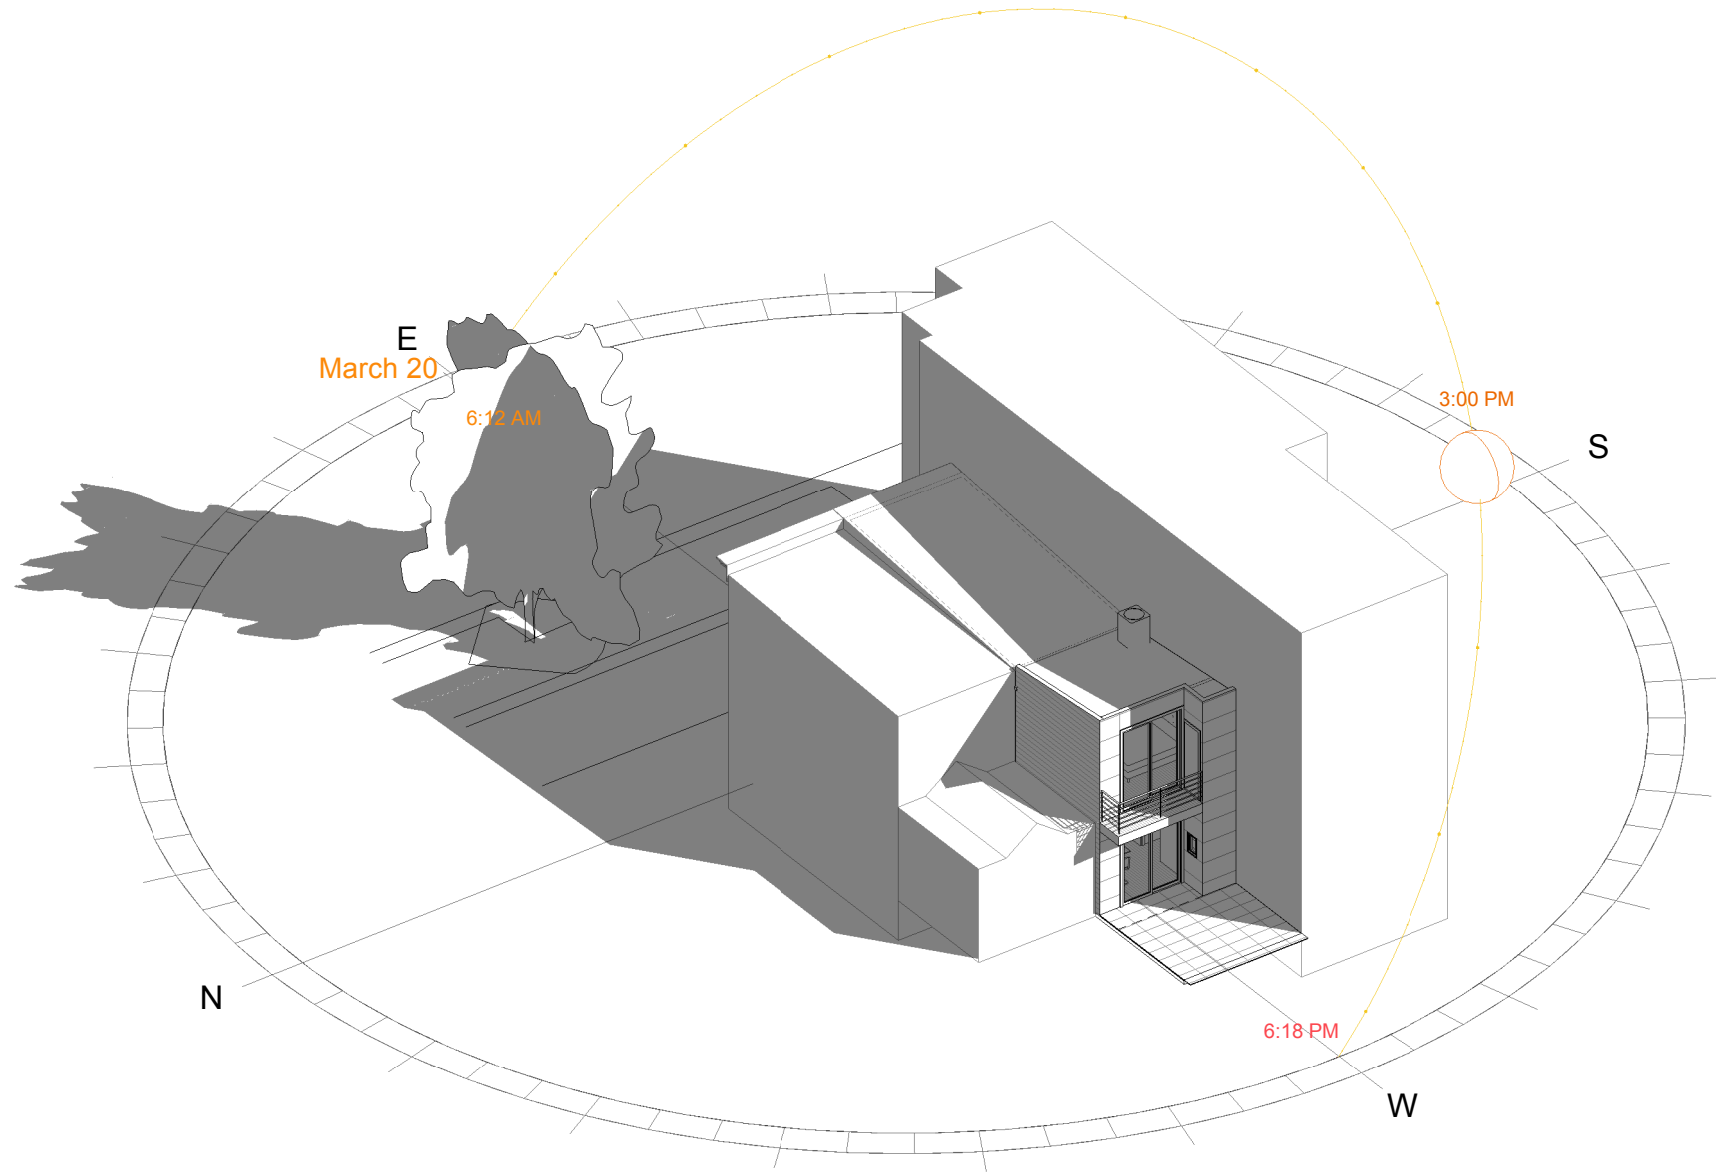

3 SOLAR STUDY - SPRING EQUINOX

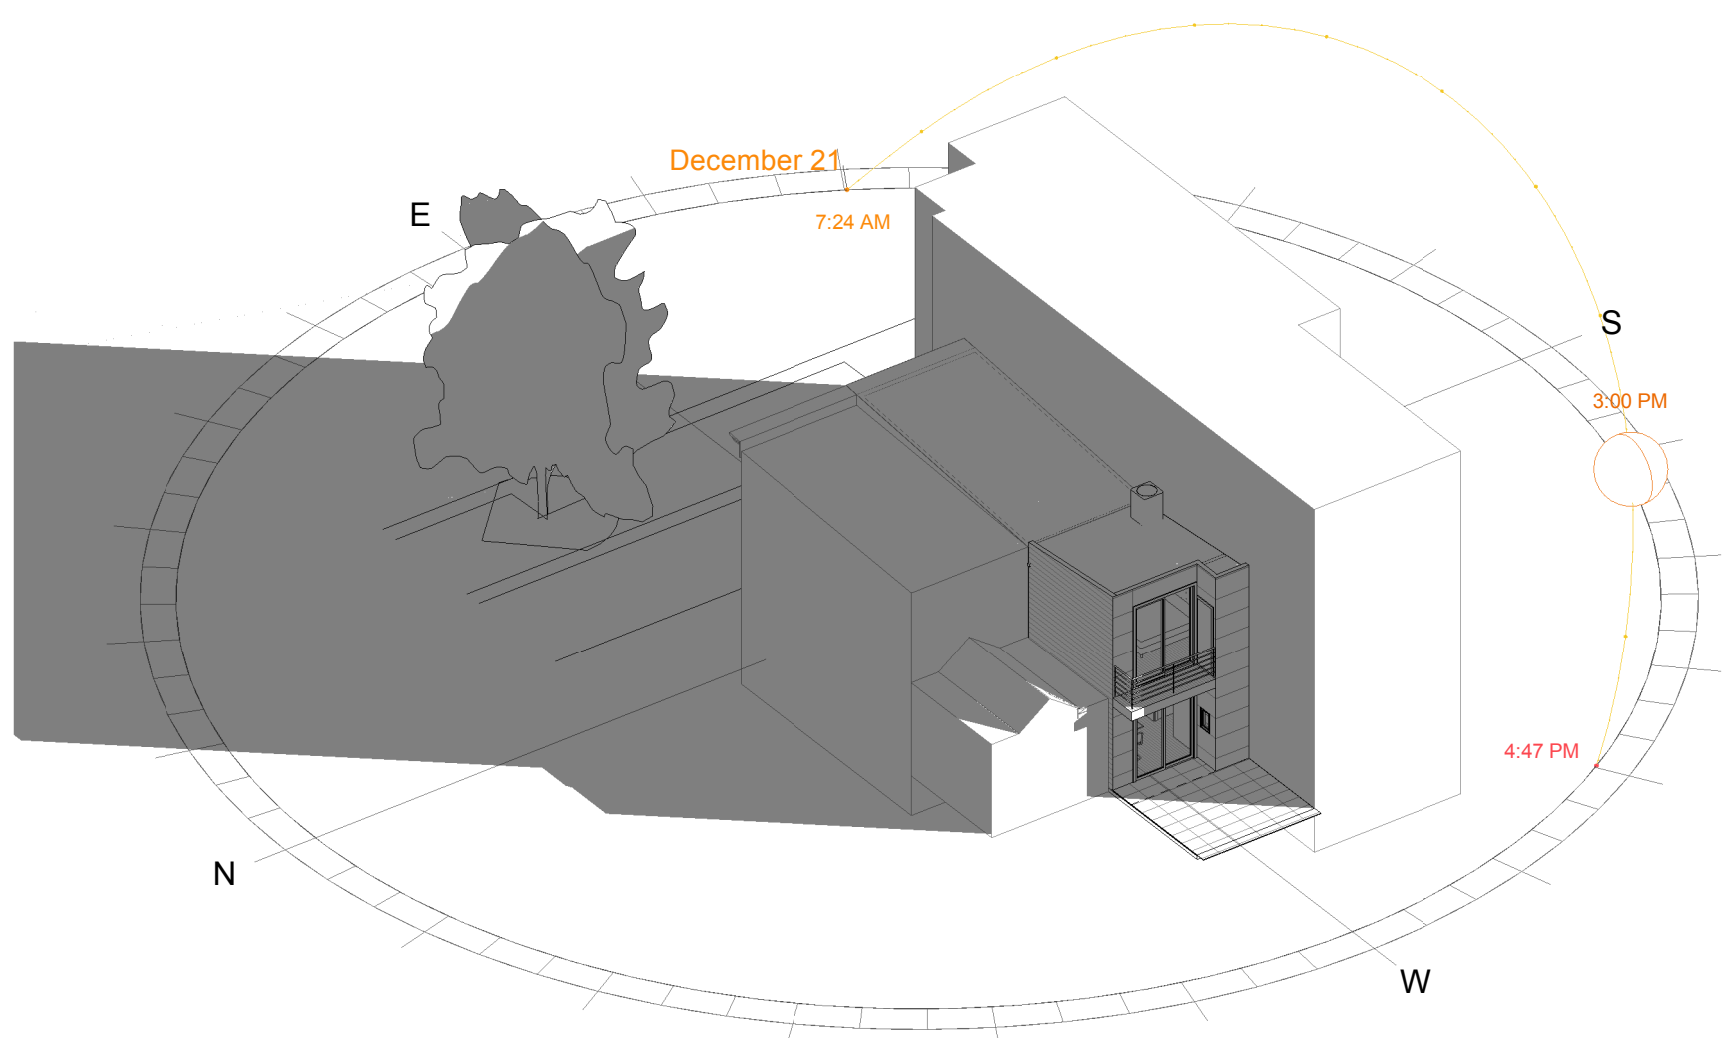

4 SOLAR STUDY - WINTER SOLSTICE

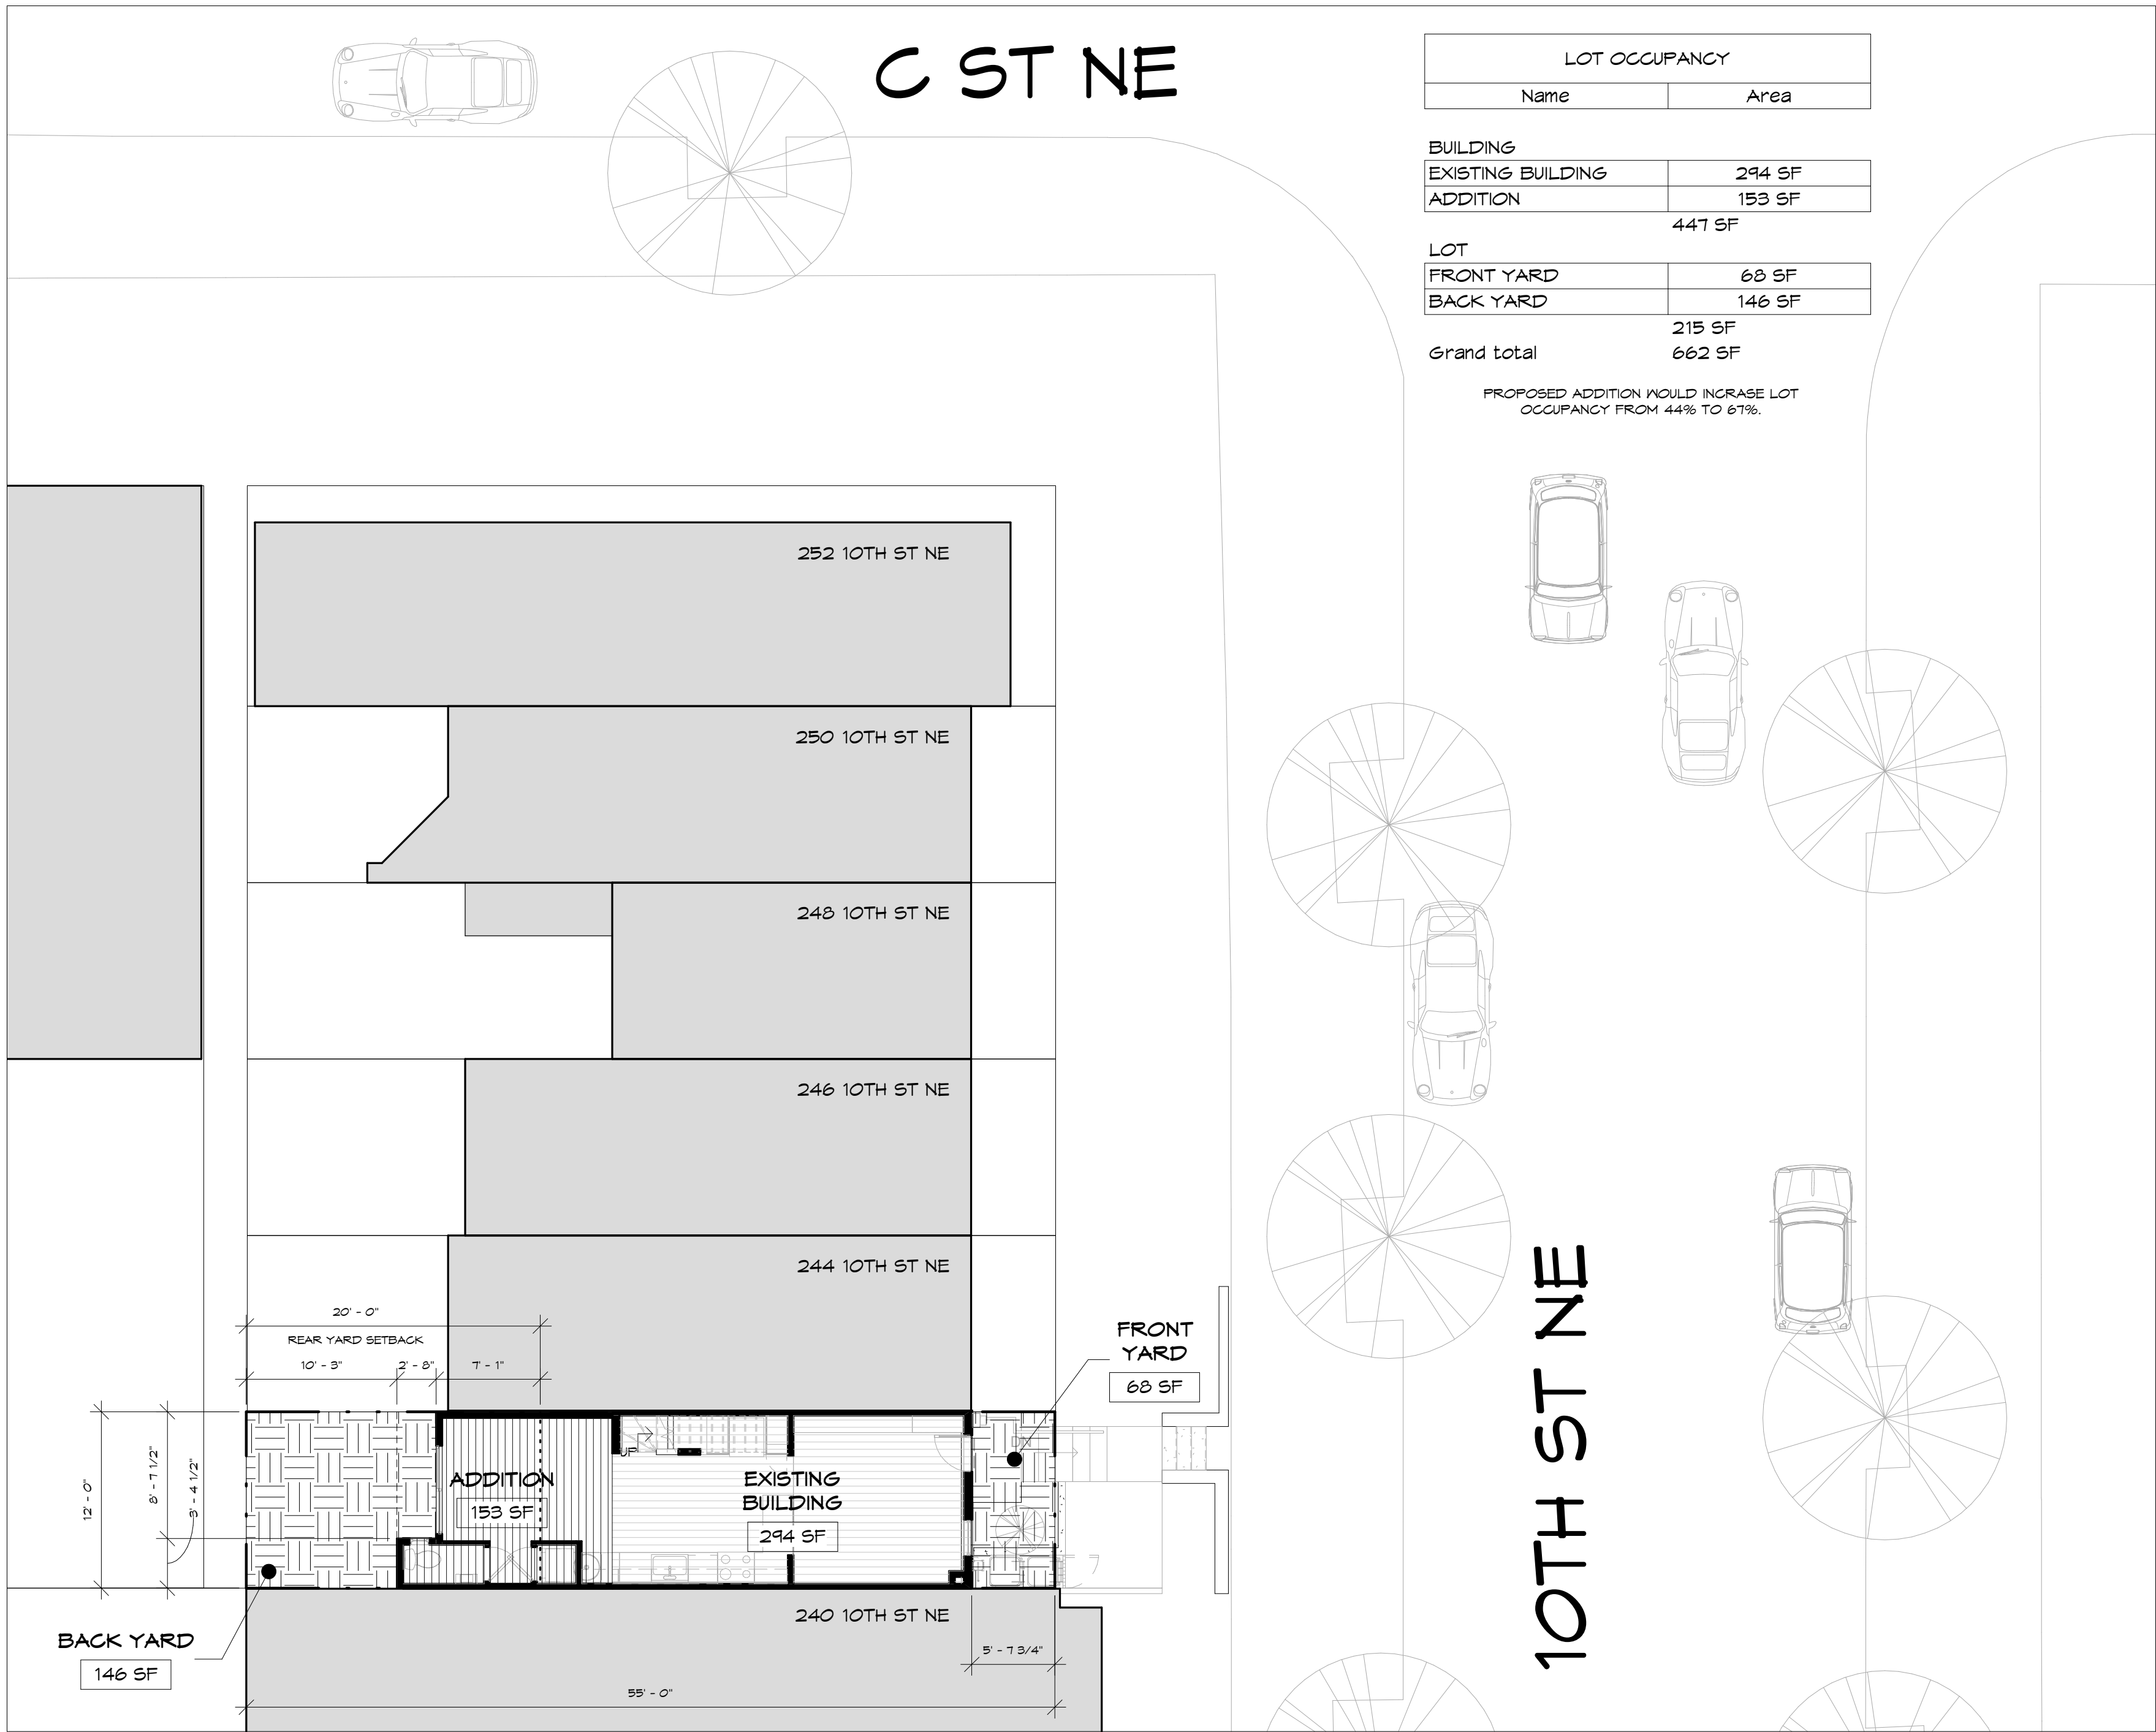

1 SITE PLAN
1/8" = 1'-0"

BUILDING INFORMATION
PROJECT ADDRESS: 242 10TH ST NE, WASHINGTON, DC 20002
SQUARE: 0939
LOT: 0026
ZONE DISTRICT: R-4
USE: ONE-FAMILY | TWO-FAMILY | TOWNHOUSE
HEIGHT: 2 STORIES


ROWHOUSE RENOVATION

242 10th St NE
WASHINGTON DC 20002

OWNER: MICHAEL BLAKE &
VICTORIA ELIAS

bestudio
ARCHITECTURE
242 10th St NE WDC | T: 202-670-2739

REVISION SCHEDULE		
NO.	DATE	DESCRIPTION
03/15/15	ISSUED FOR BZA REVIEW	

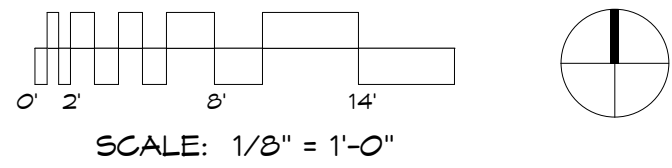

SITE PLAN & SOLAR STUDIES

G-001

Request of Zoning Adjustment
District of Columbia
CASE NO. 19001
EXISTING NO. 35

©2015 bestudio, LLC