


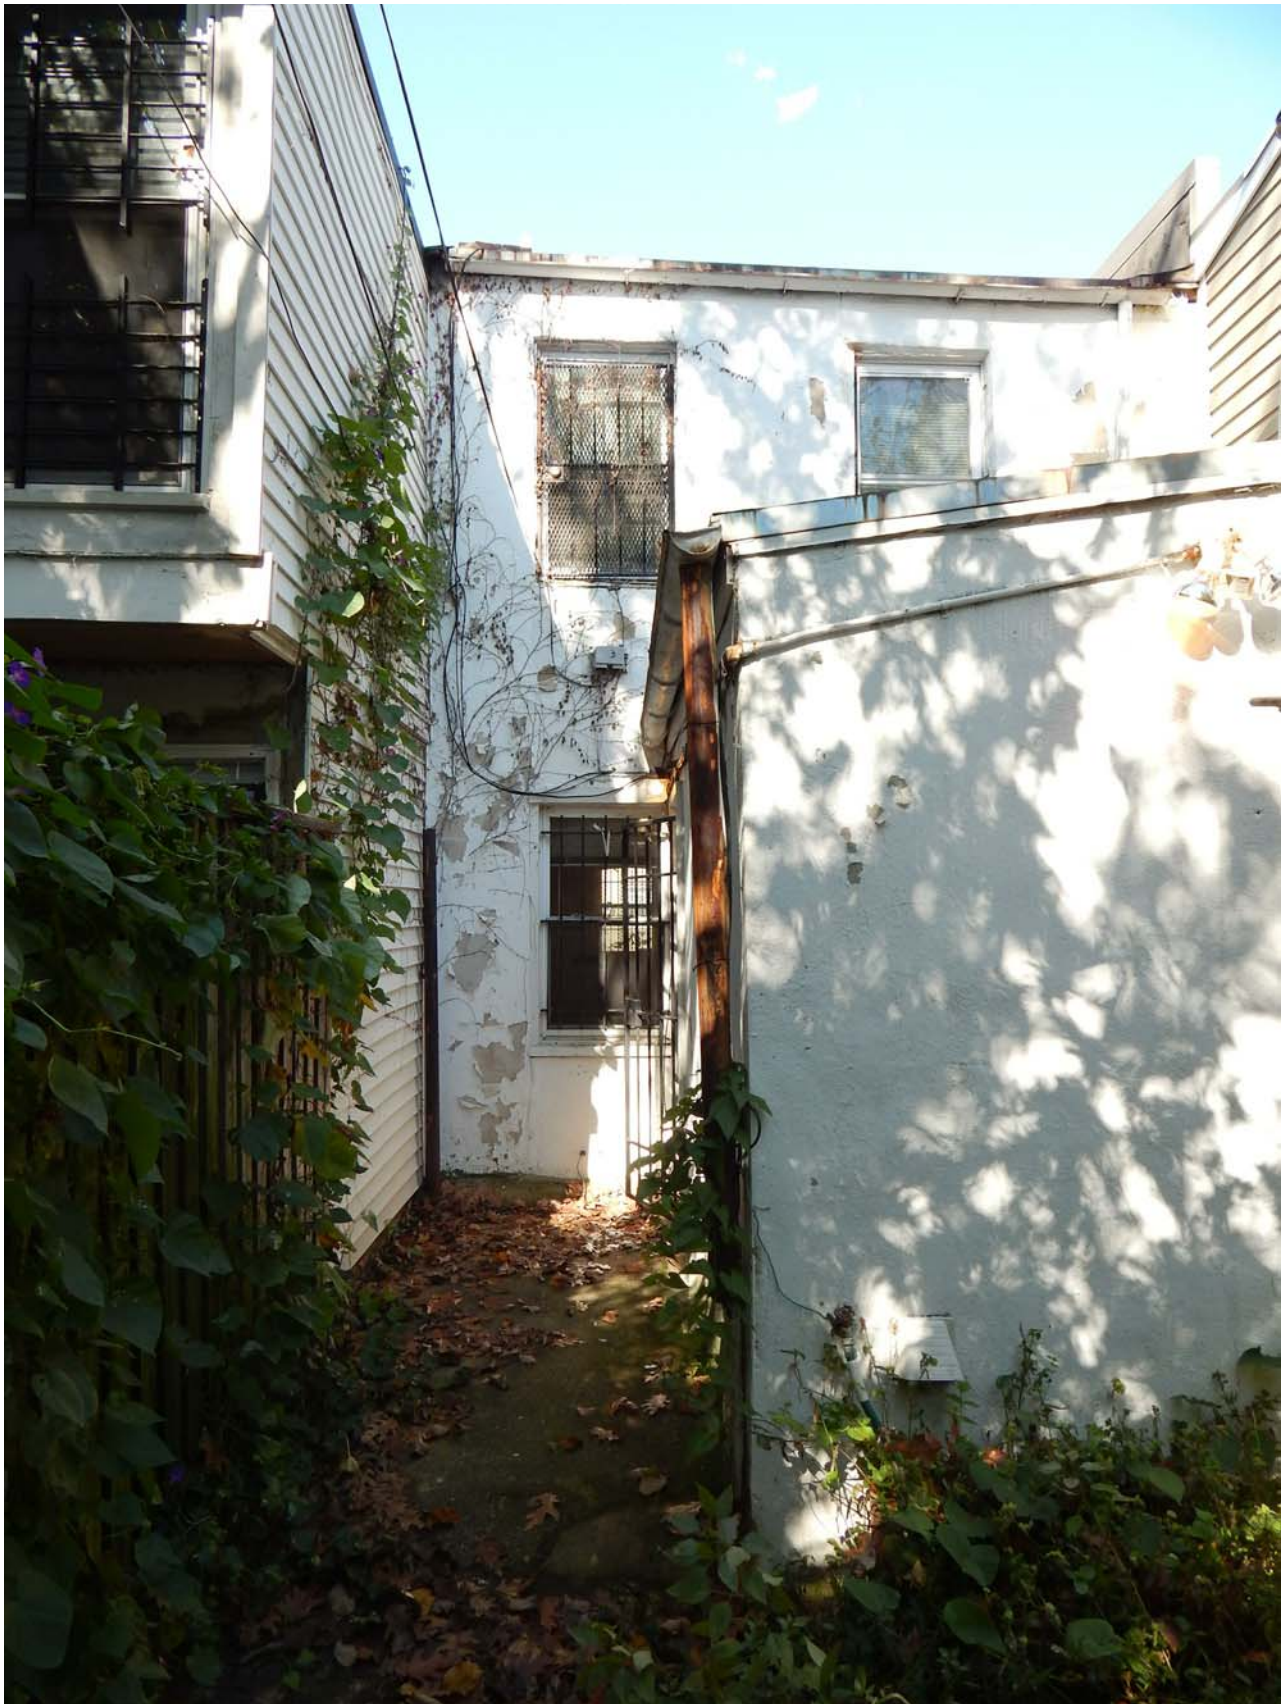

01 | Rear View

archi-TEXTUAL
PLLC

2121 Wisconsin Ave. NW T 202 295 9001
Suite 220 F 202 295 9090
Washington, DC 20007 www.architextual.com

PROJECT INFORMATION

MITCHELL RESIDENCE
NICOLE MITCHELL
440 RIDGE ST NW, WASHINGTON DC 20001-4622

PROJECT NUMBER: **2014-06**

You are hereby directed to proceed with this Construction Directive which interprets the contract documents or minor changes in the work without change in the contract sum or time. If you consider this a change to the contract sum or contract time, you must submit for approval a Change Order or Time Delay, prior to the work commencing.

C:\Users\lferreira\Documents\2015.01.12_MITCHELL_CENTRAL_HPOP2_CatarinaFerreira4652.rvt

3/3/2015 10:04:57 AM

ISSUE RECORD

Issue:
Reference Sheet:
Drawing Date: 03/02/15
Drawn By: Author
Drawing Scale:

DRAWING INFORMATION

Existing Conditions
Photos

Board of Zoning Adjustment
District of Columbia

CASE NO 19010

EXHIBIT NO 100

Z.003

COPYRIGHT © archi-TEXTUAL, PLLC 2012