

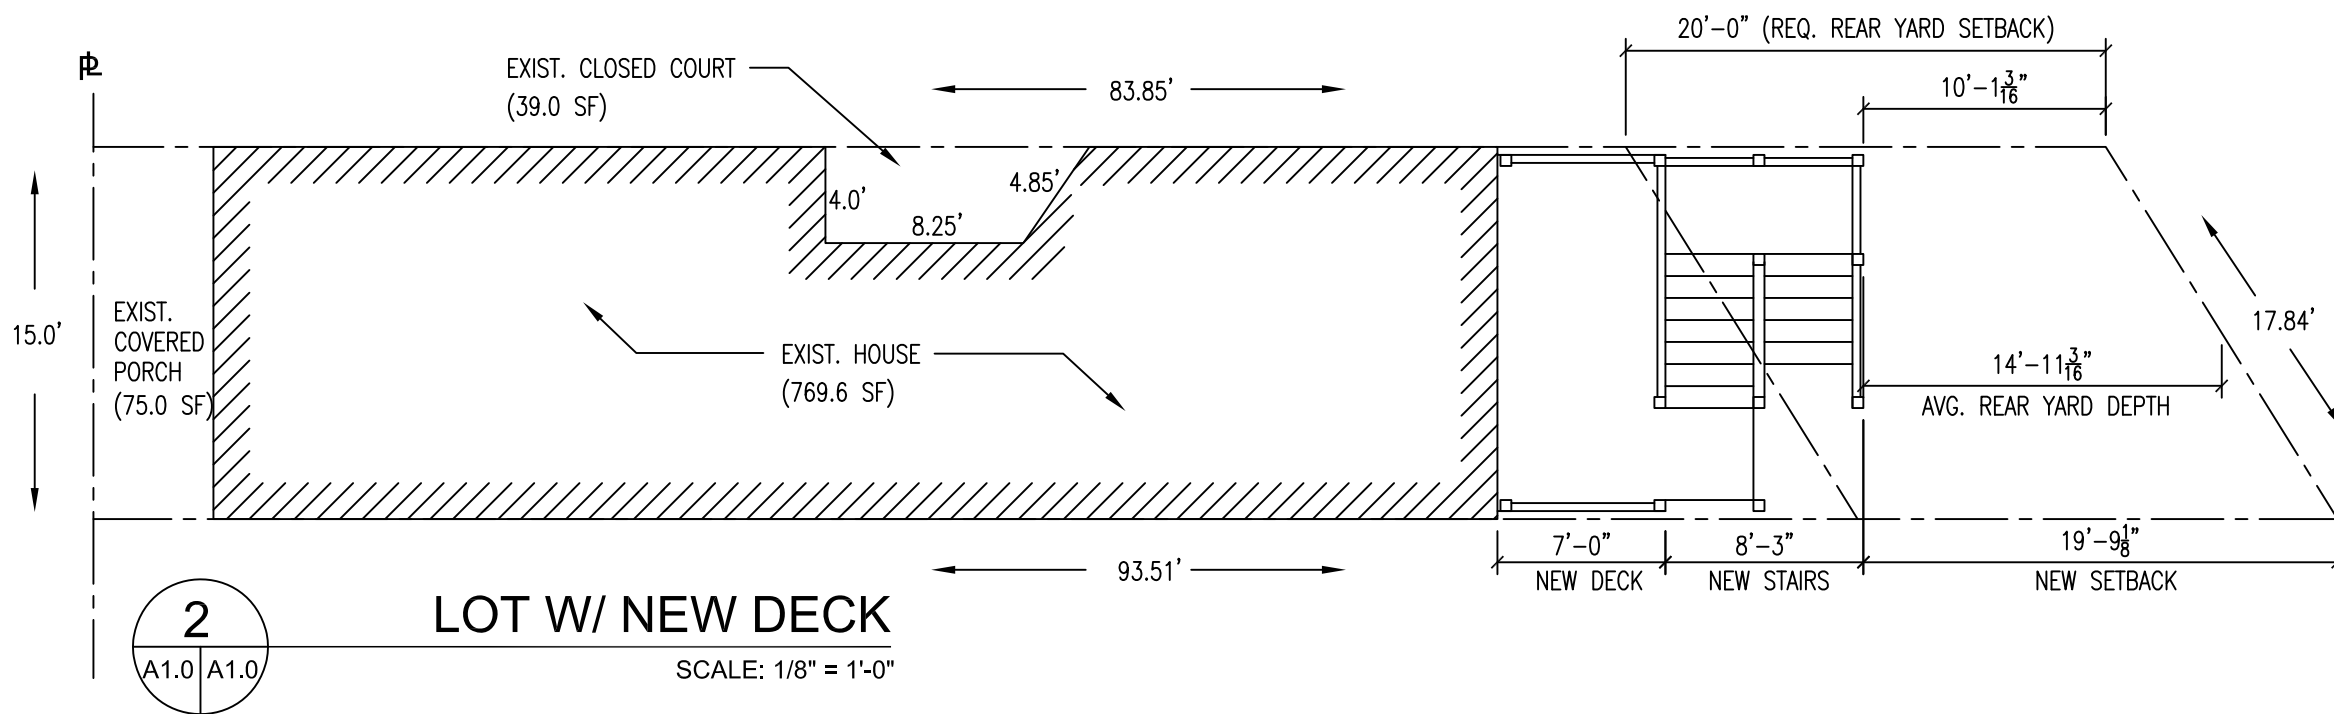


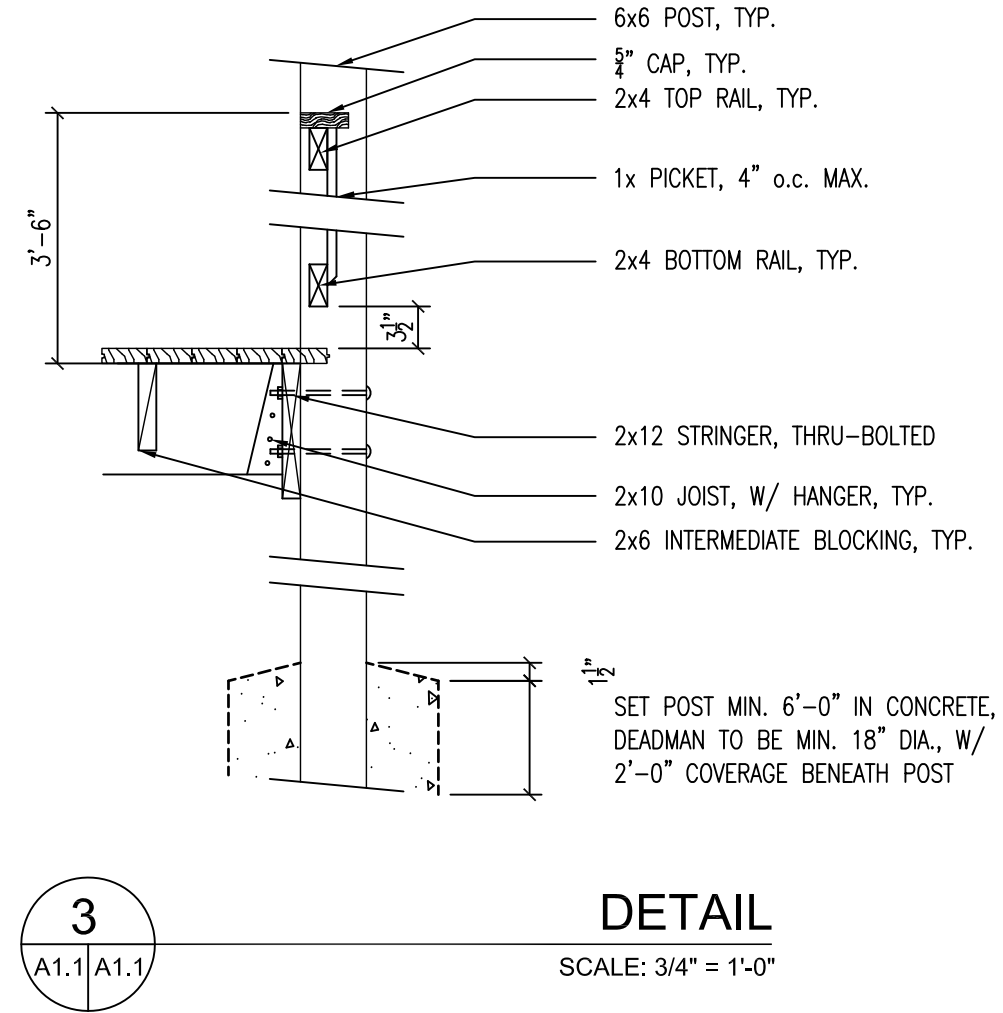

EXISTING LOT:		PROPOSED LOT:	
- LOT WIDTH:	15'-0"	- LOT WIDTH:	15'-0"
- LOT AREA:	1,347 SF	- LOT AREA:	1,347 SF
- LOT COV.:	770 SF	- LOT COV.:	870 SF
- LOT OCC.:	57.2%	- LOT OCC.:	64.6%
- LOT AREA W/ PORCH:	845 SF	- LOT AREA W/ PORCH:	945 SF
- LOT OCC. W/ PORCH:	62.7%	- LOT OCC. W/ PORCH:	70.2%
- REAR YARD:	12'-7"	- REAR YARD:	19'-9"

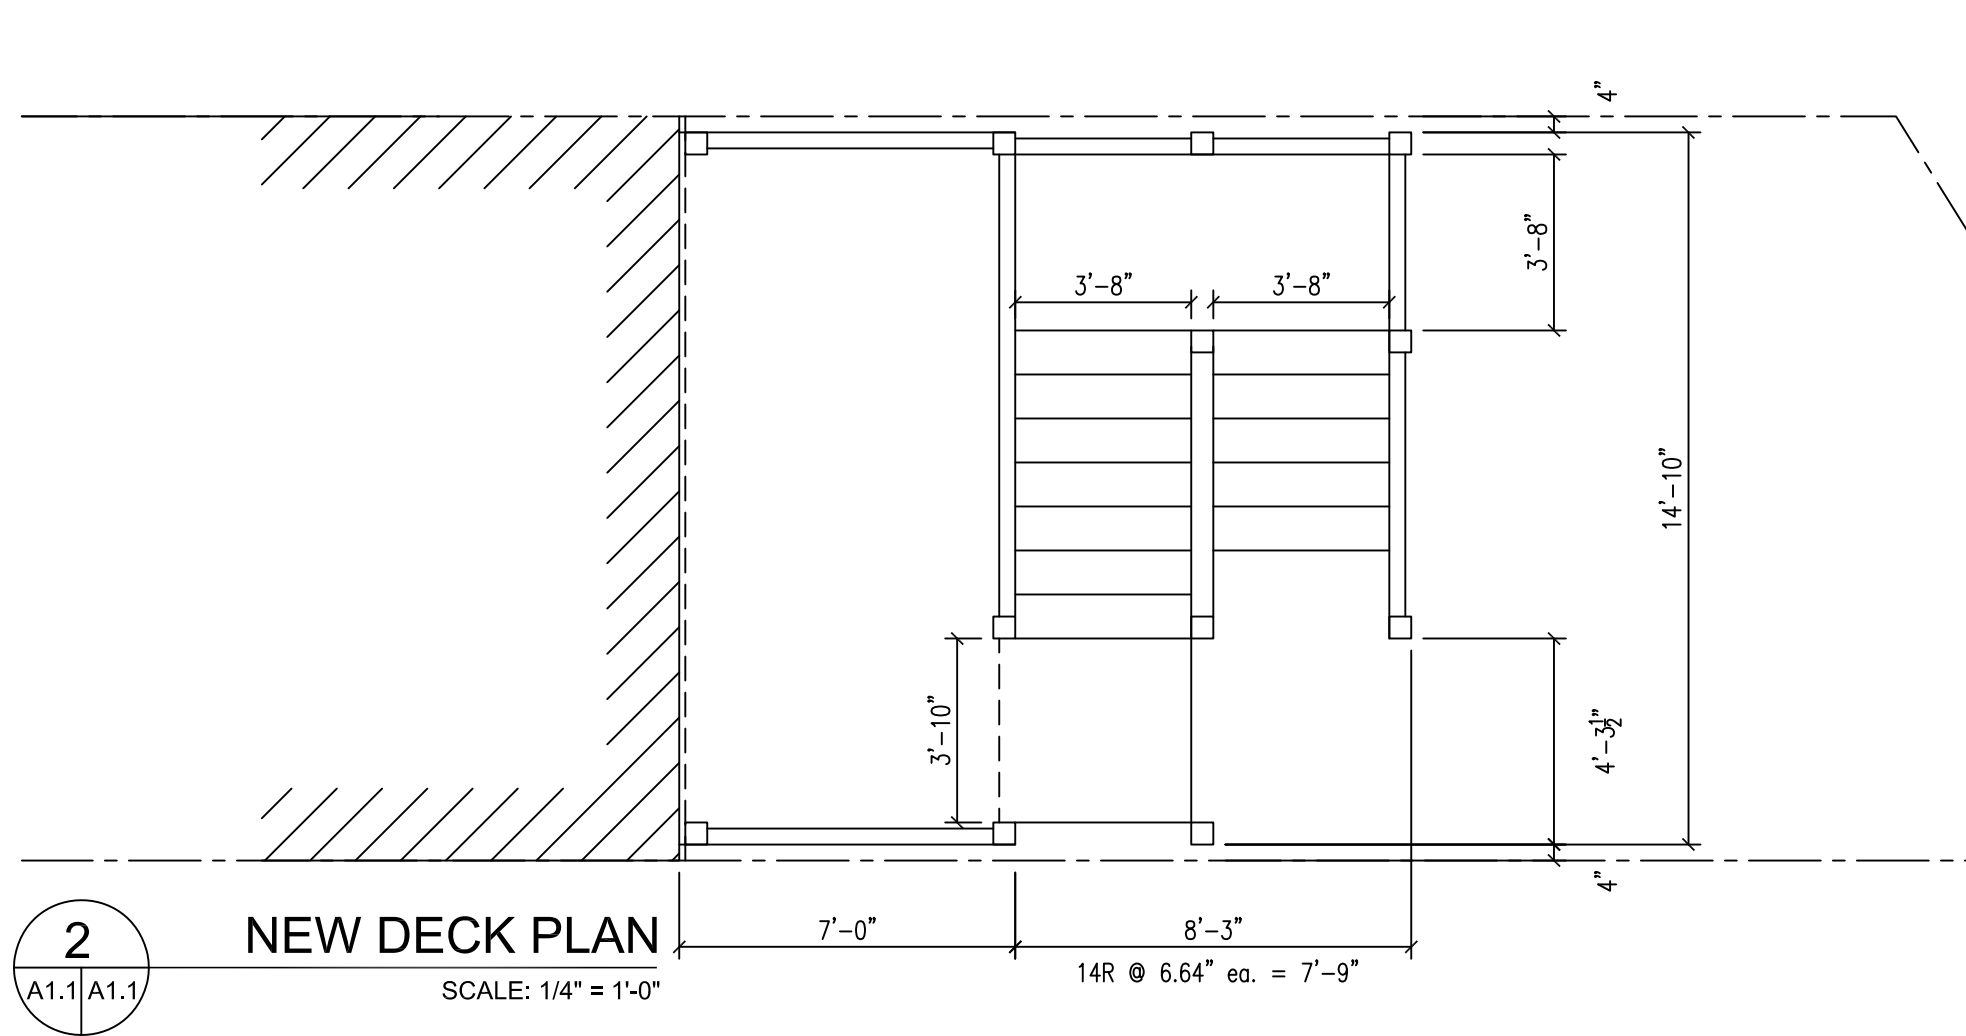