

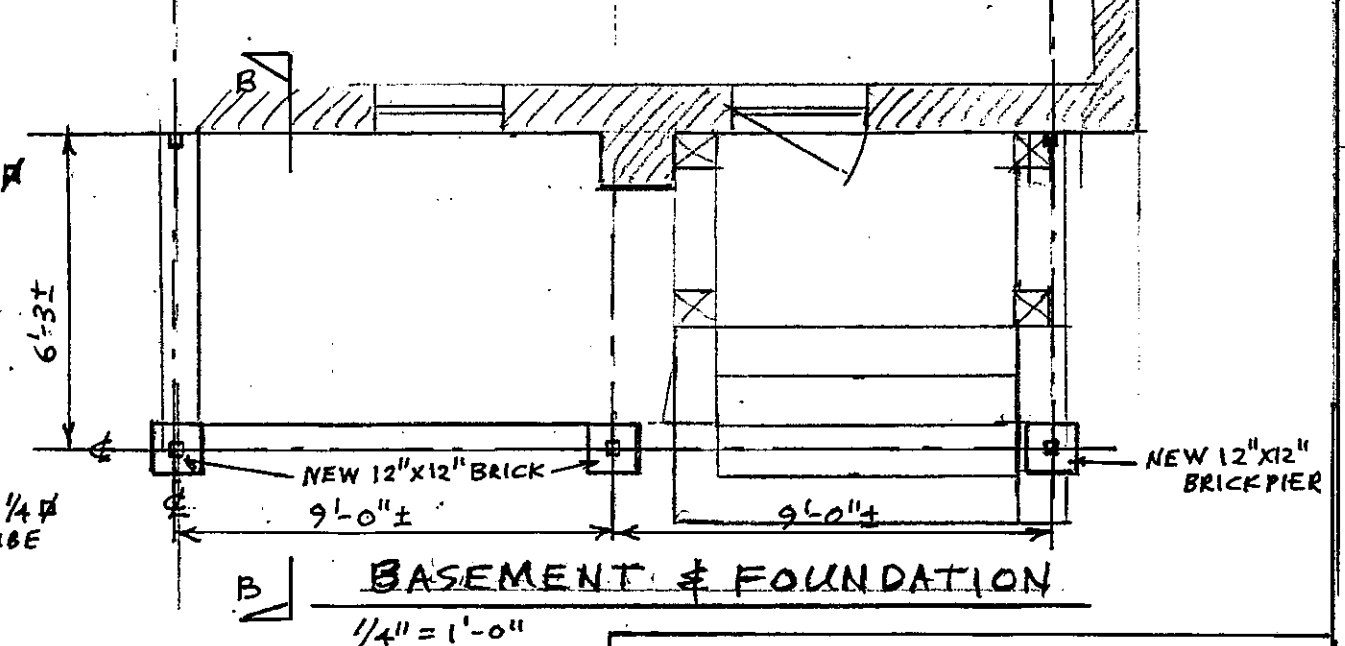
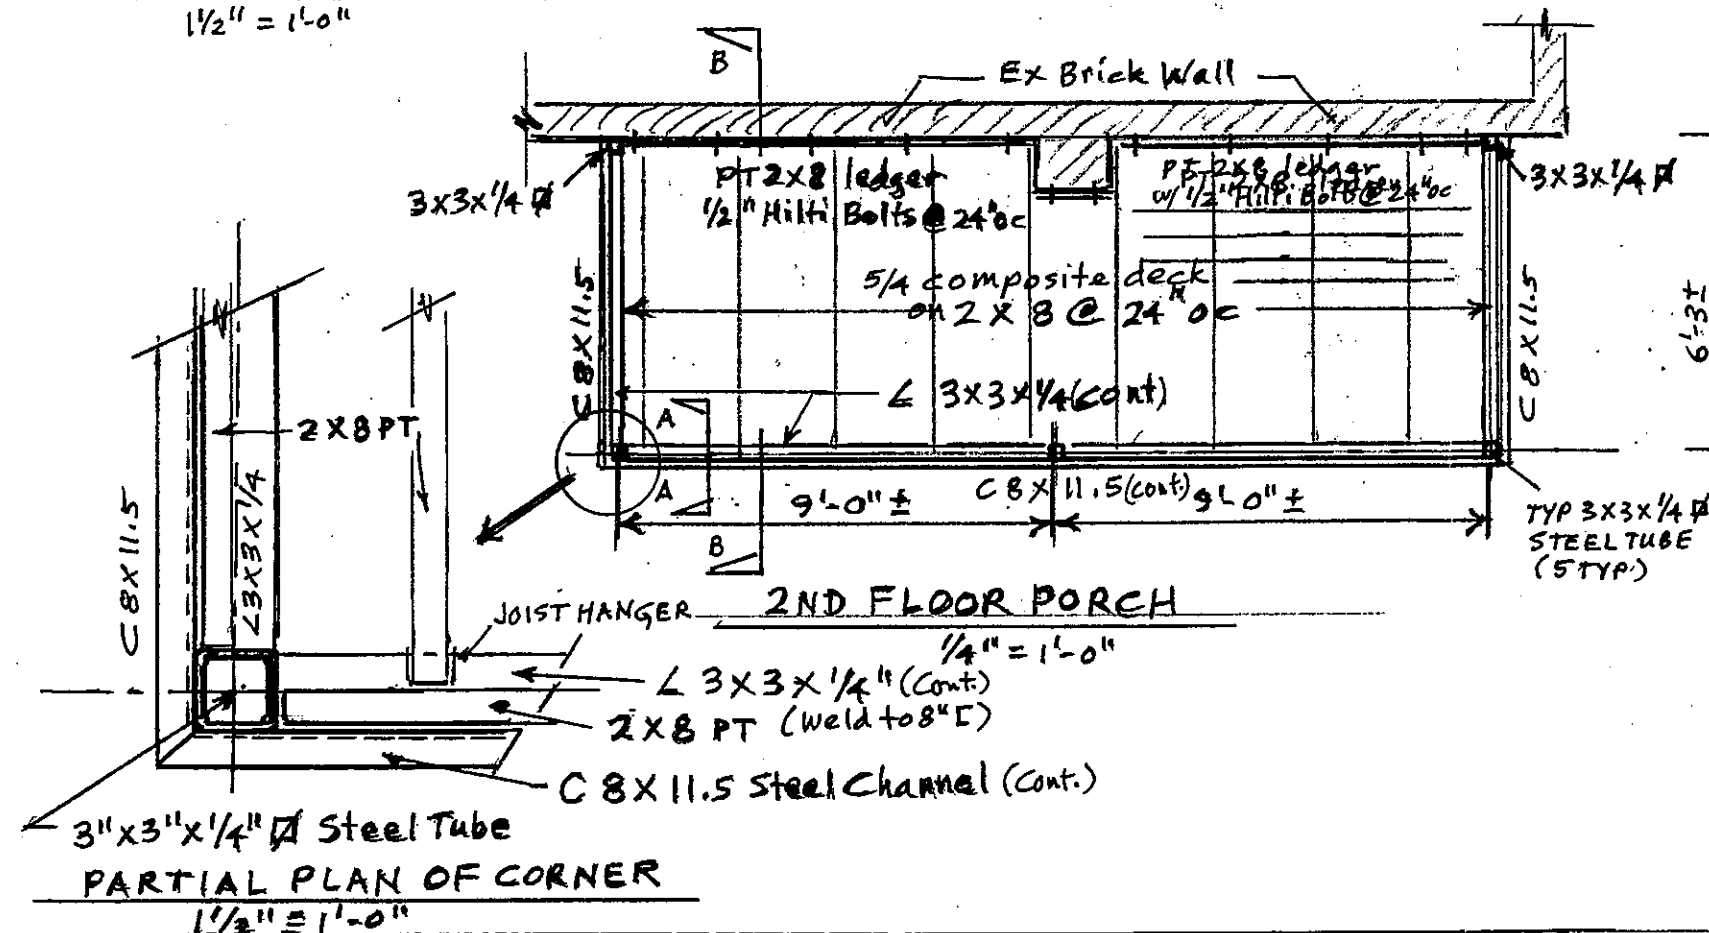
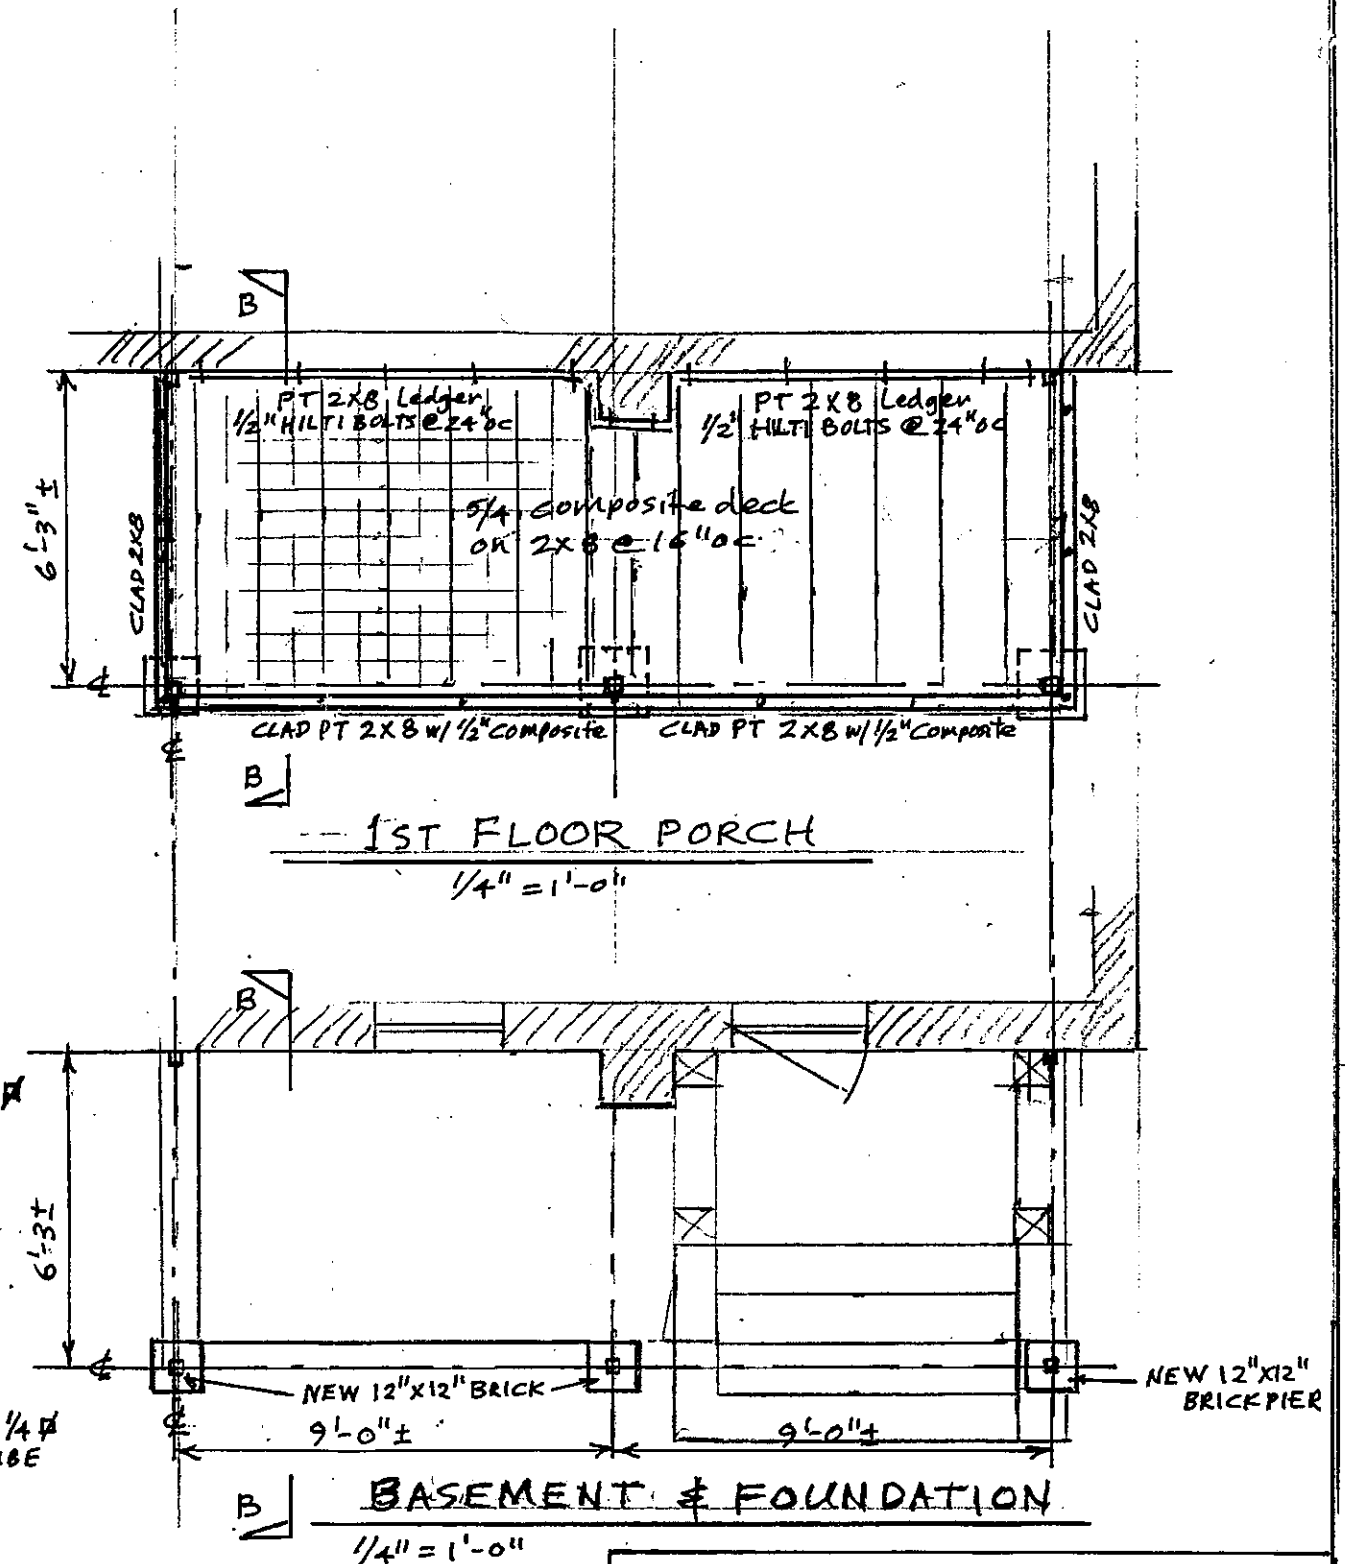
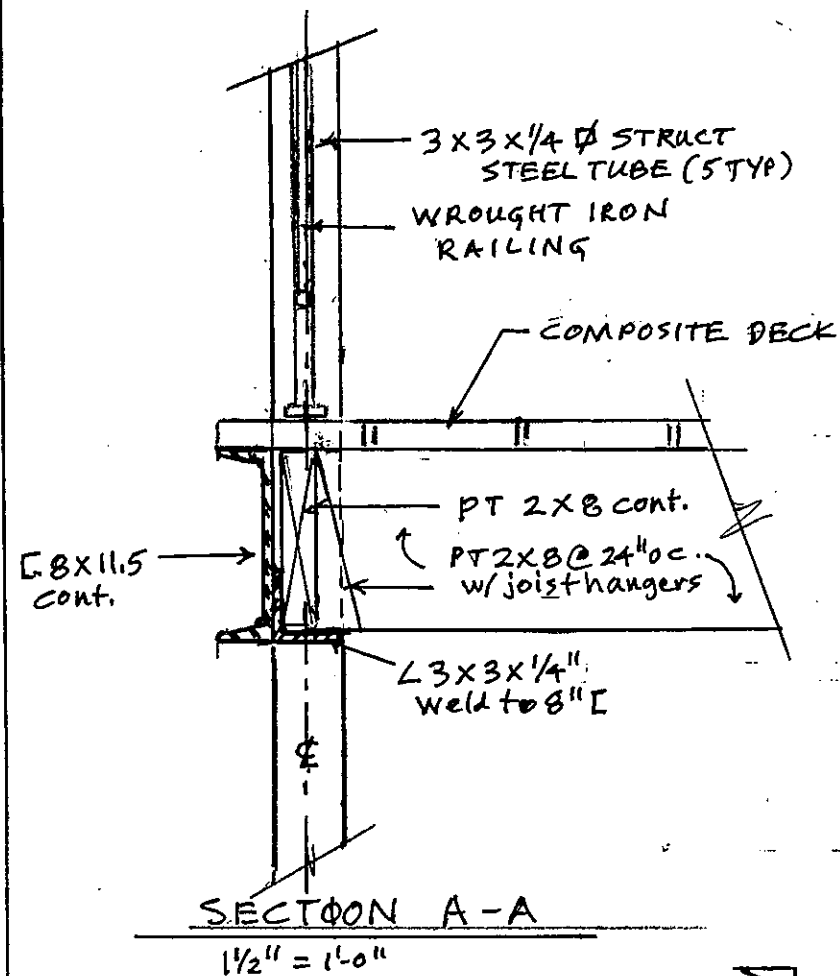
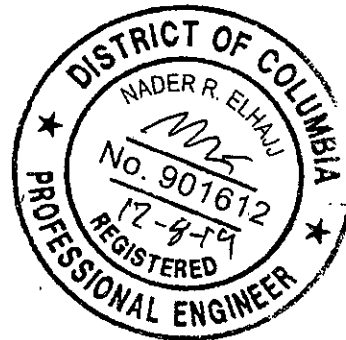


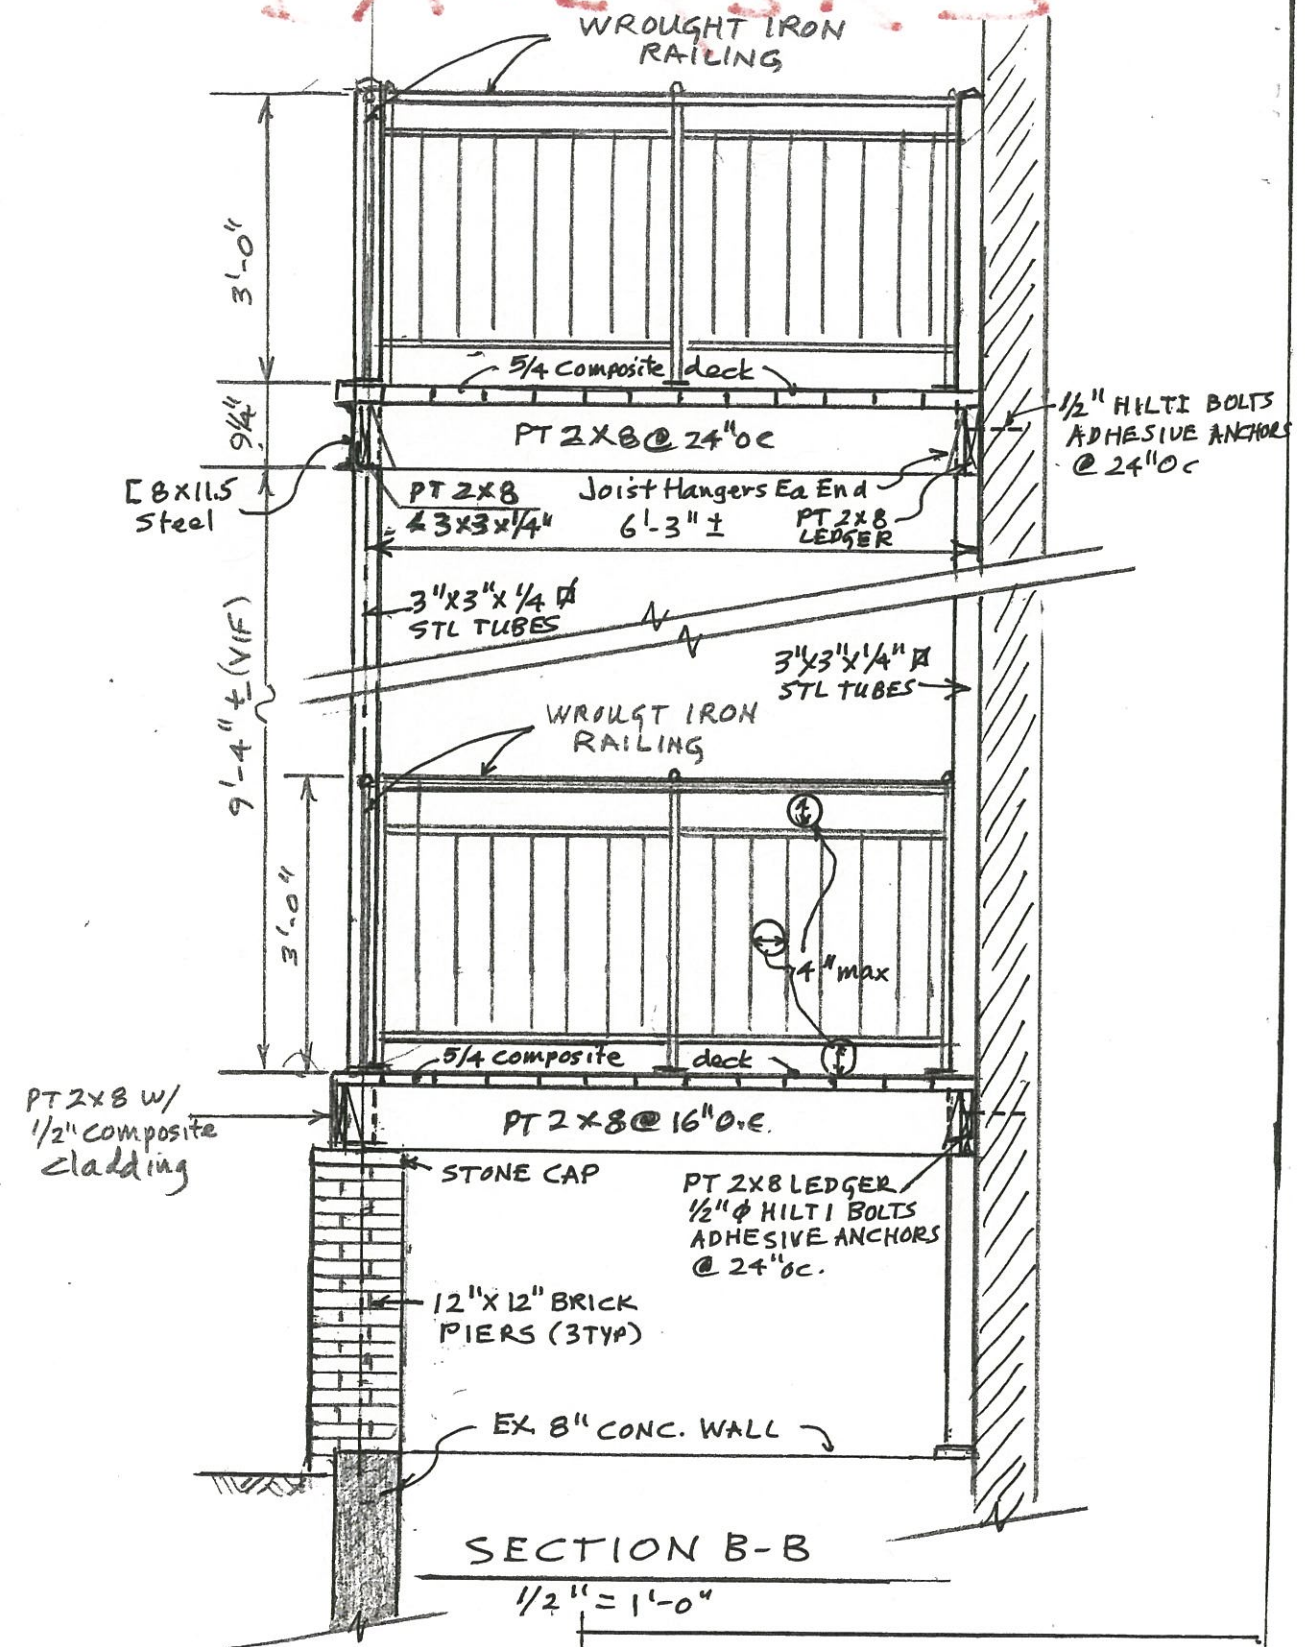

PROPOSED REAR OPEN PORCH	
MATTHIOLI RESIDENCE	
1375 MASSACHUSETTS AVSE	1
WASHINGTON DC 20003	2

Board of Zoning Adjustment
District of Columbia
CASE NO. 19037
EXHIBIT NO. 7

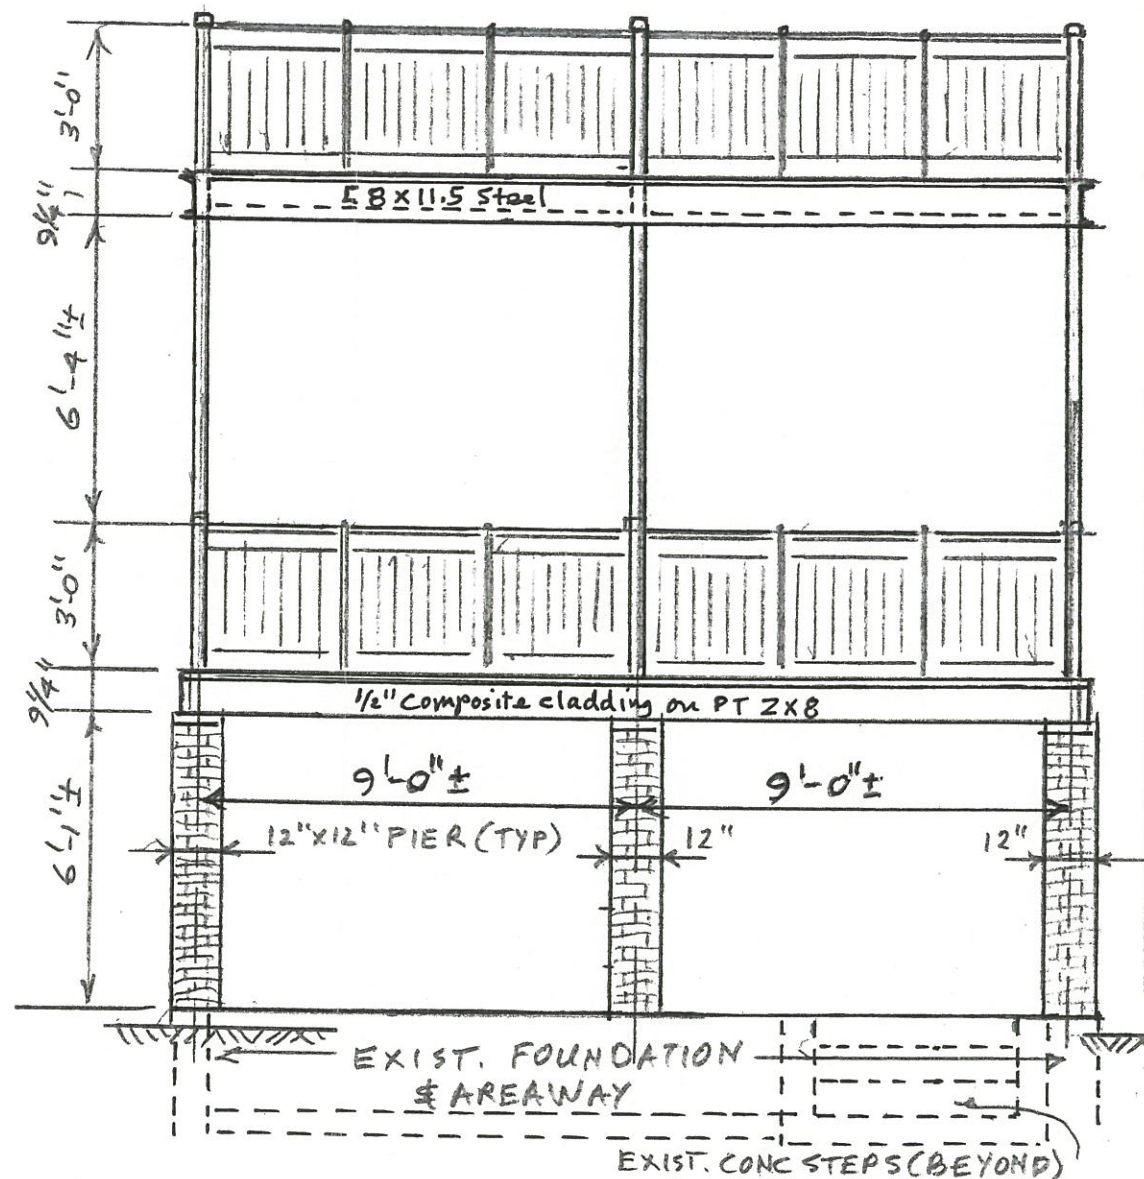

PROPOSED REAR OPEN PORCH

MATTIOLI RESIDENCE

1375 MASSACHUSETTS AV, SE

WASHINGTON DC 20003

2 of 2