




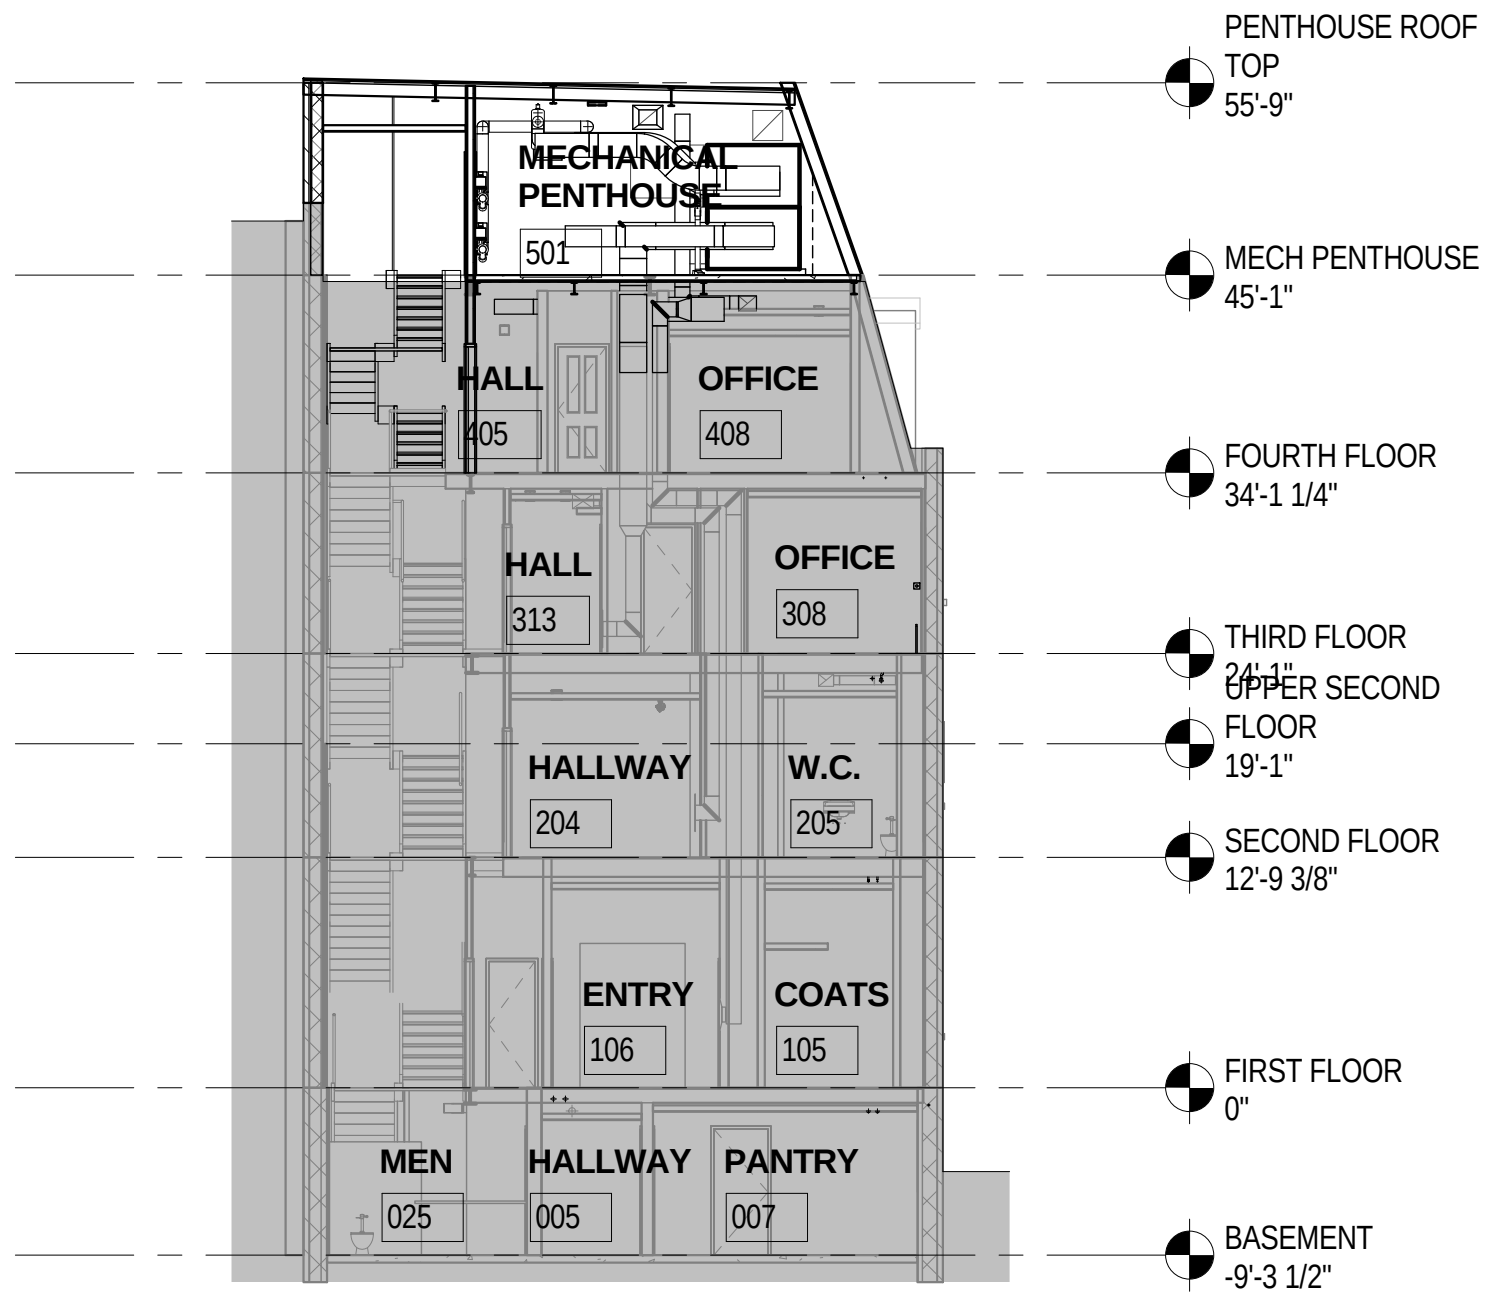


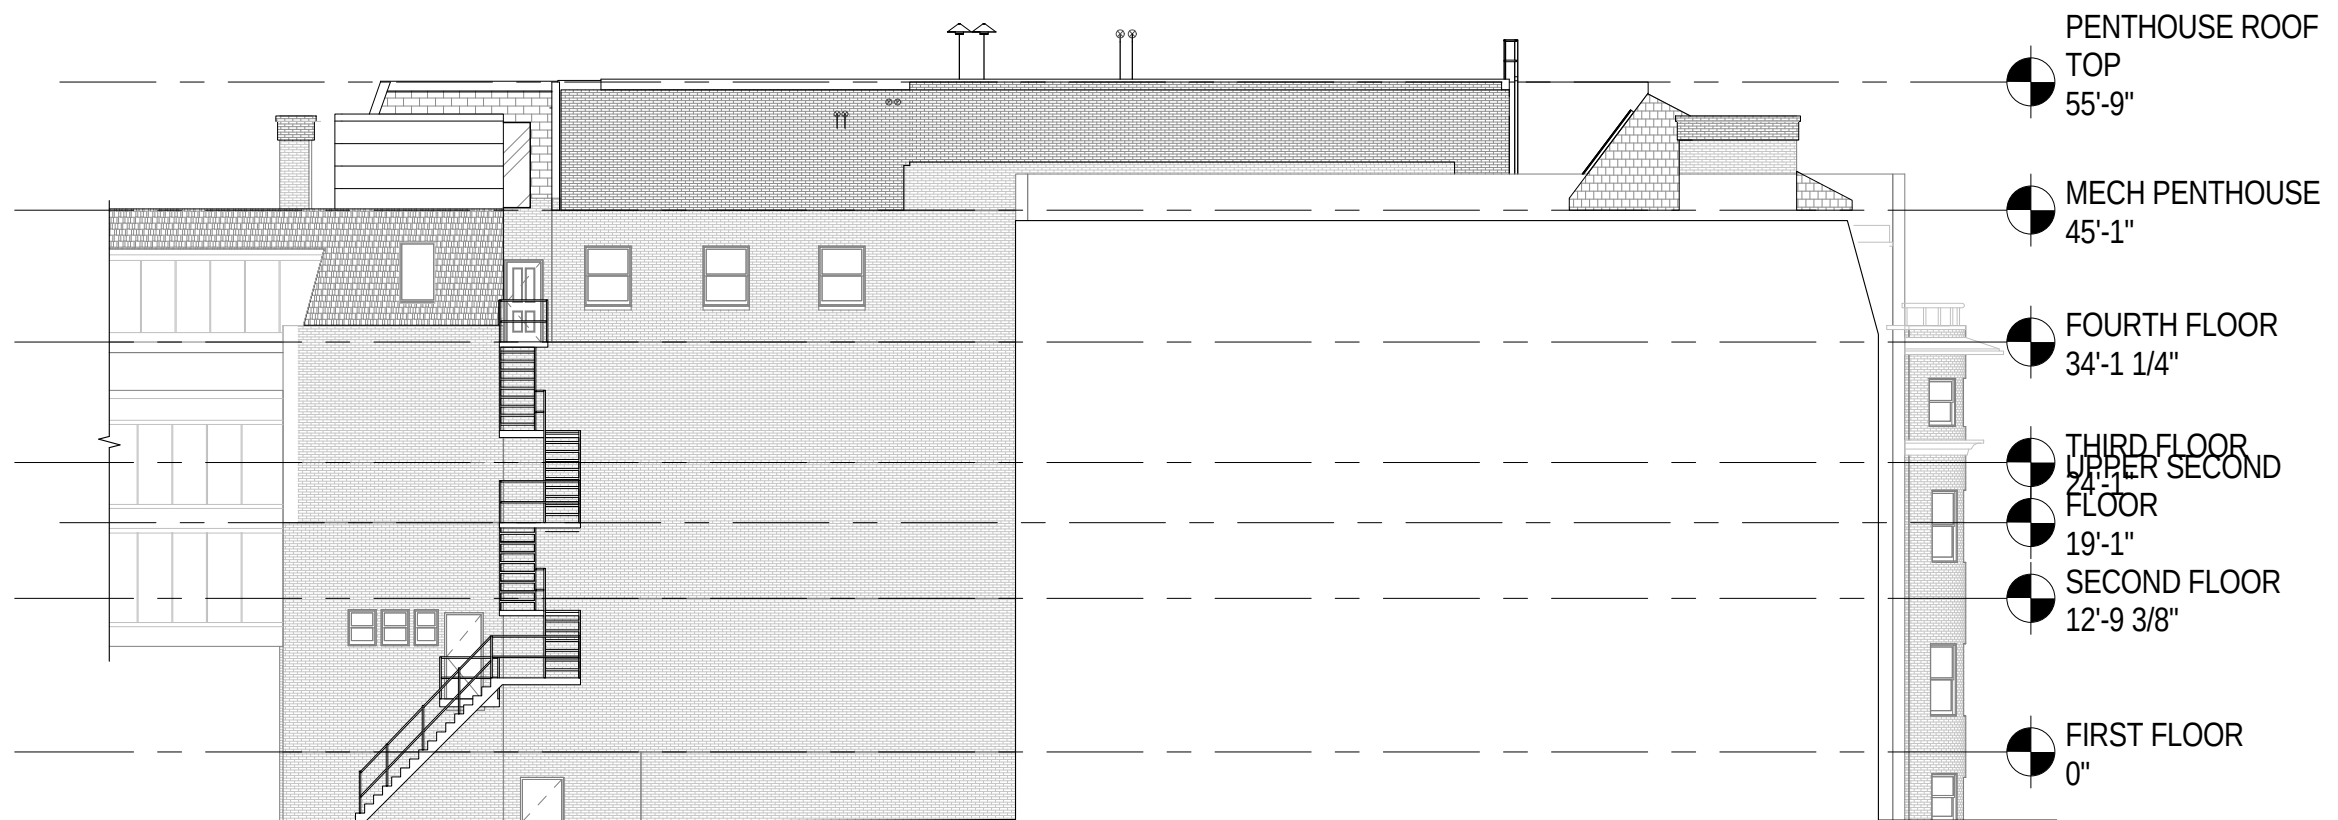

North Elevation

1/16" = 1'-0"

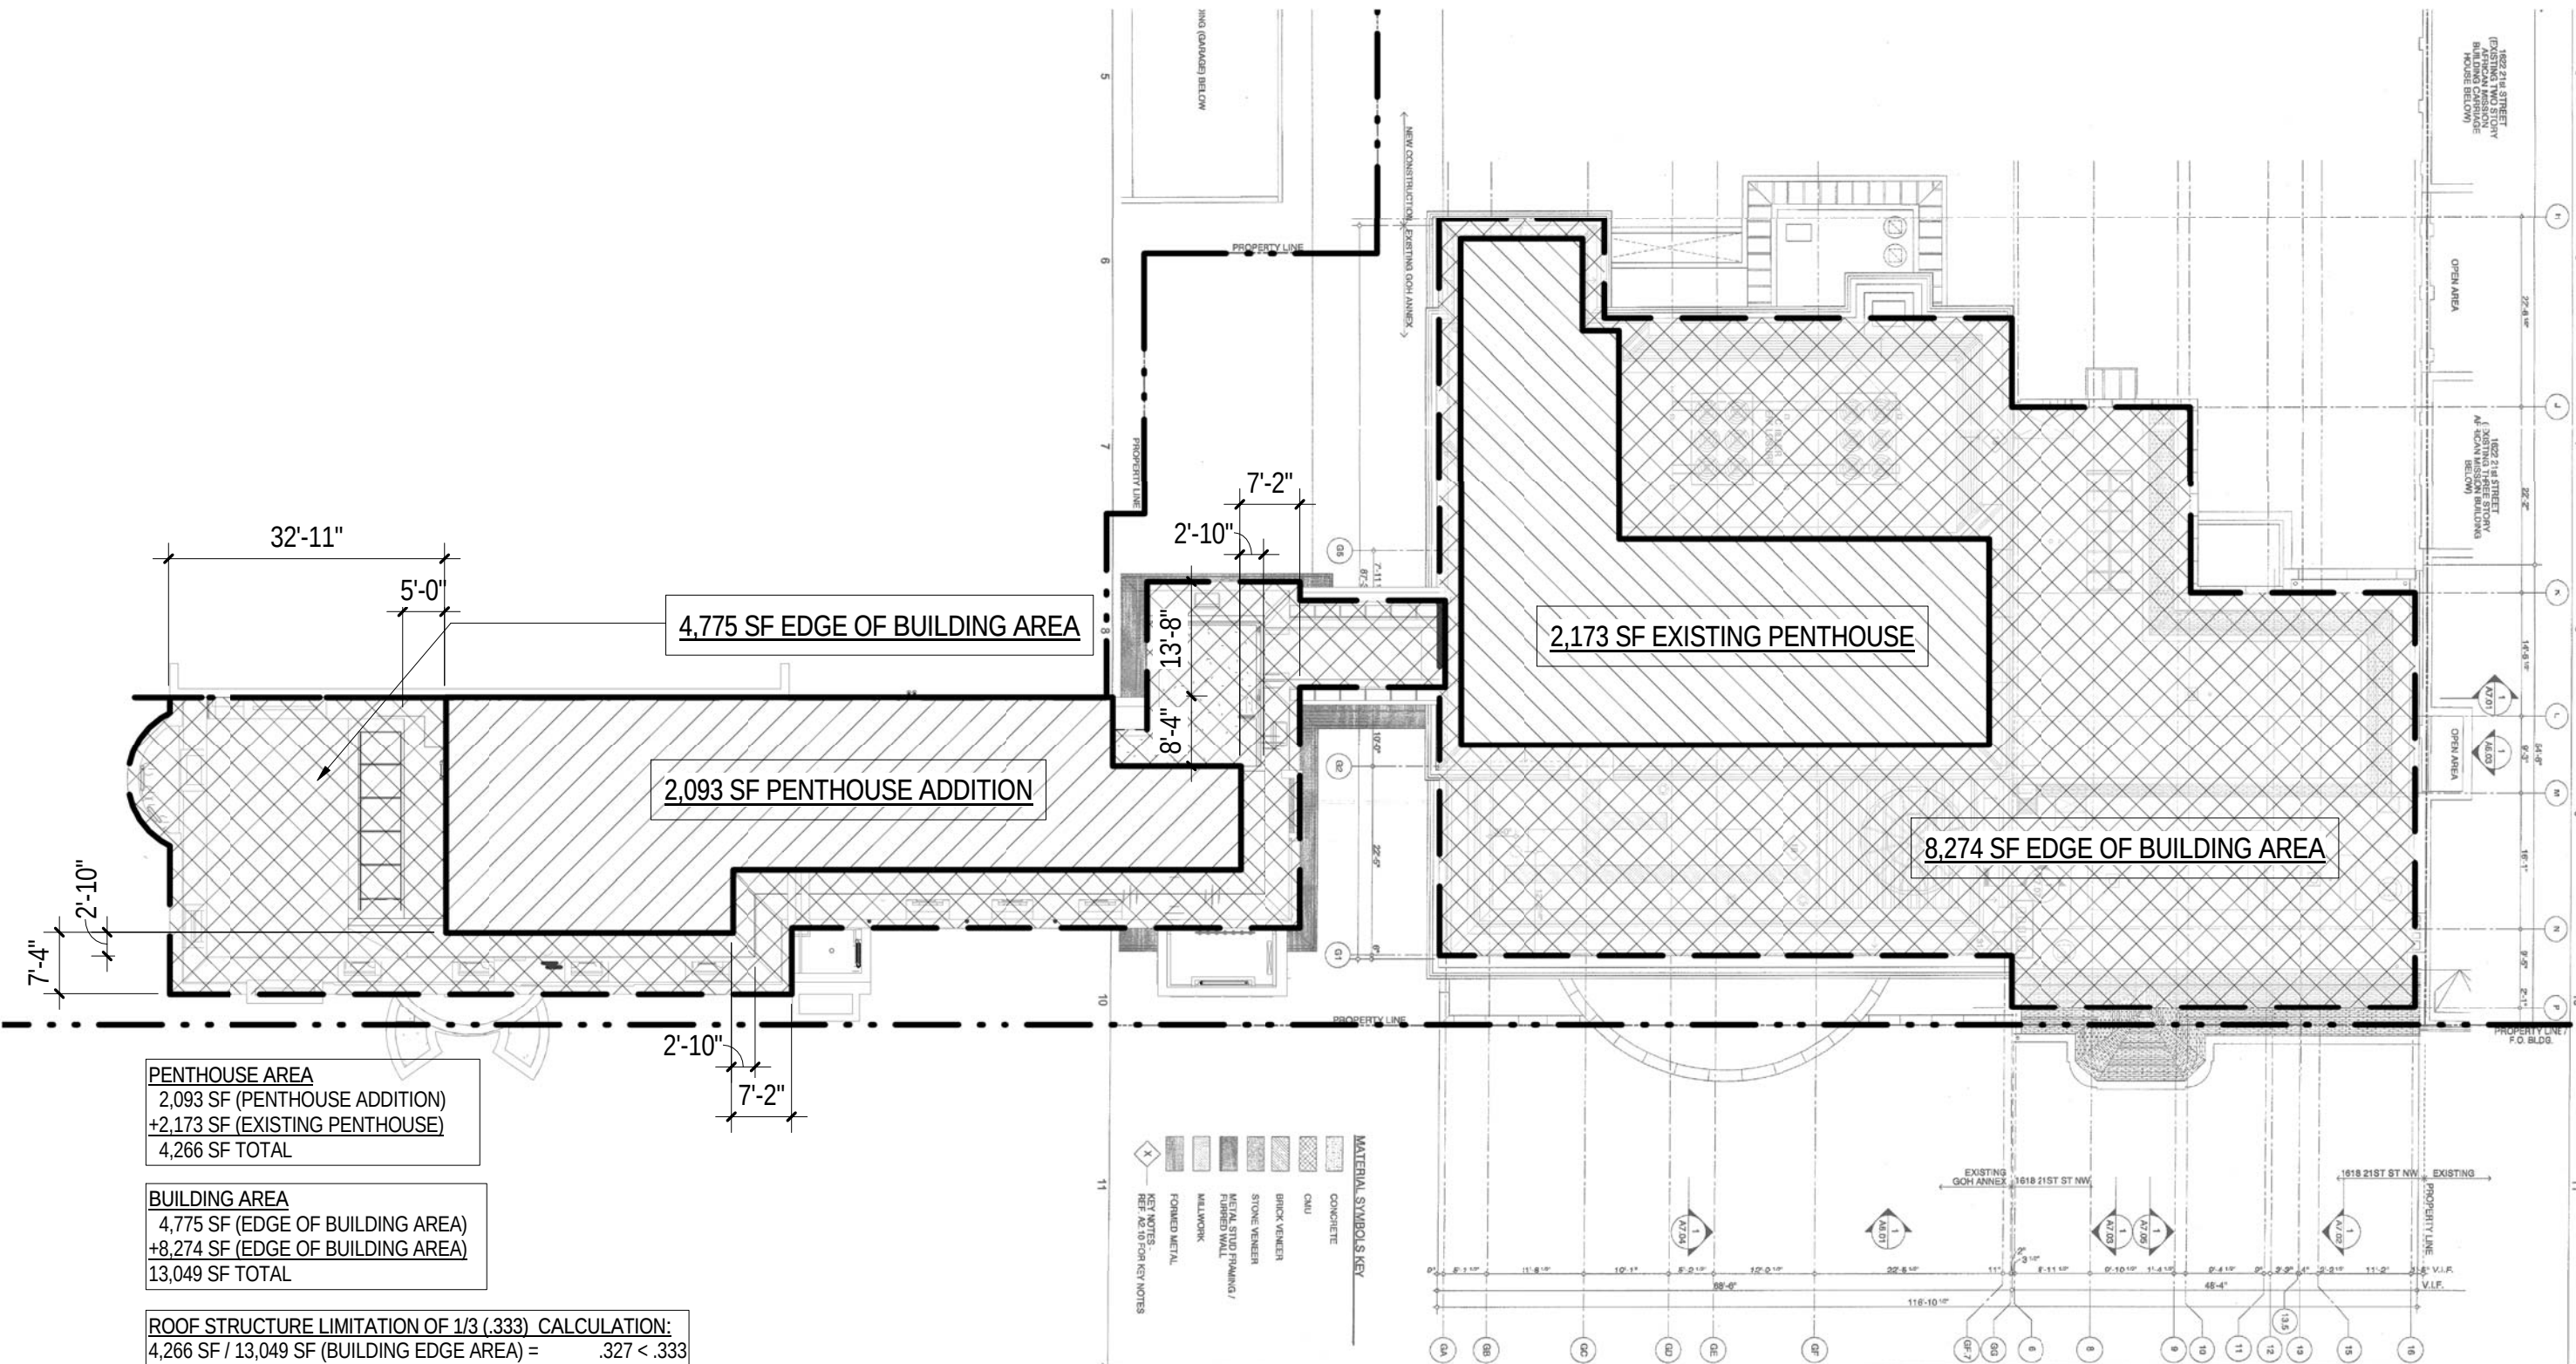

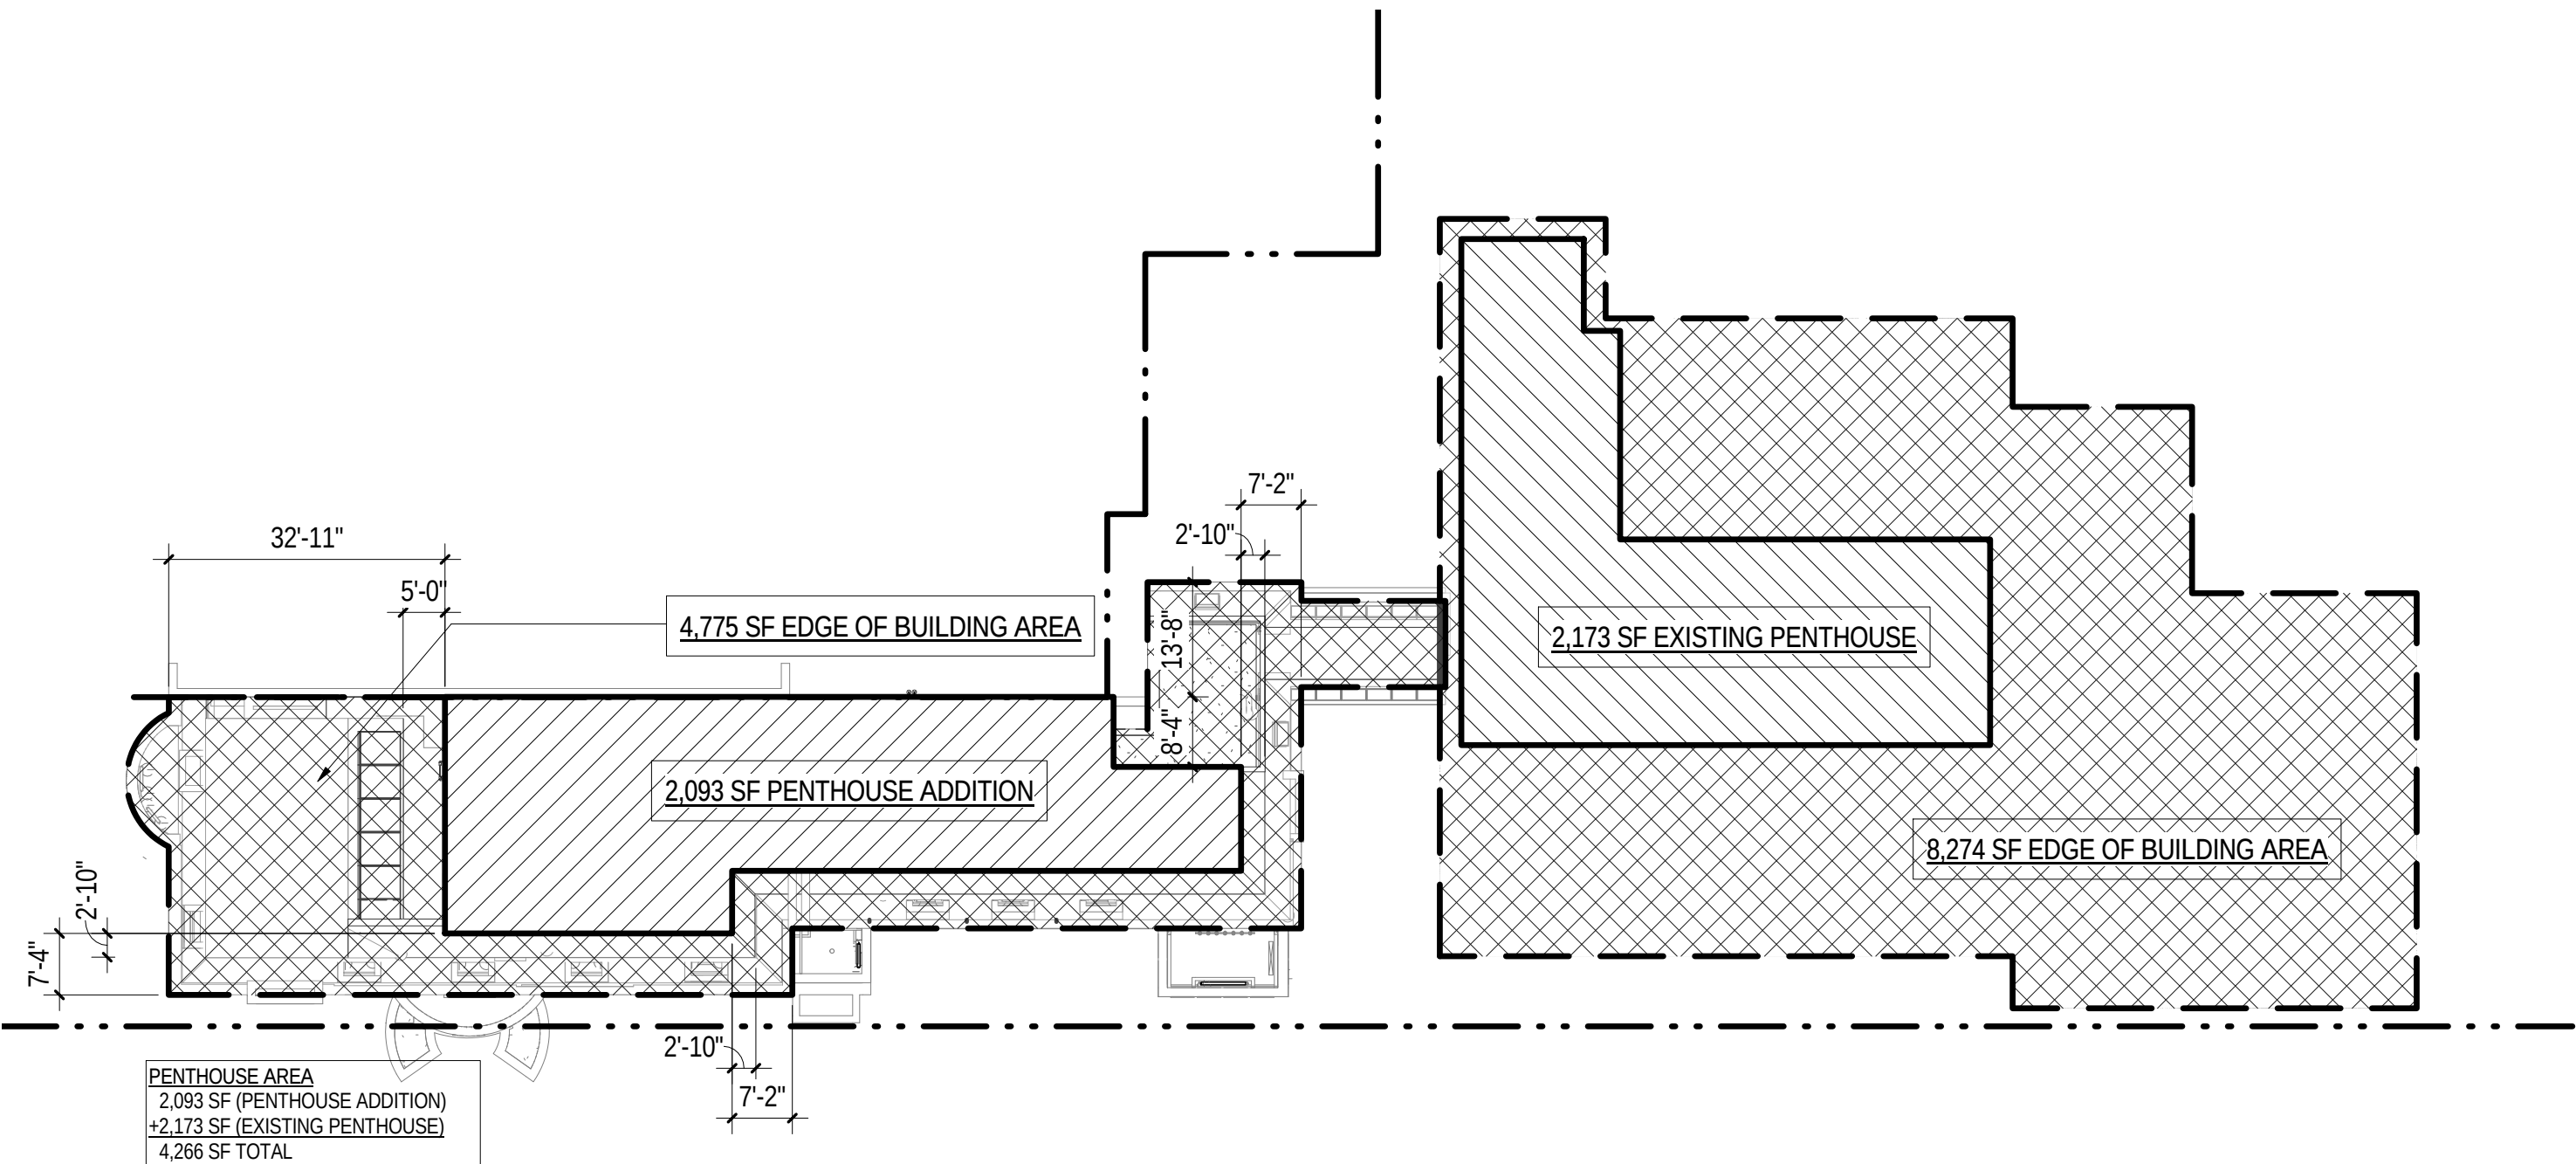


PENTHOUSE AREA
2,093 SF (PENTHOUSE ADDITION)
+2,173 SF (EXISTING PENTHOUSE)
4,266 SF TOTAL

BUILDING AREA
4,775 SF (EDGE OF BUILDING AREA)
+8,274 SF (EDGE OF BUILDING AREA)
13,049 SF TOTAL

PENTHOUSE LIMITATION OF 1/3 (.333) CALCULATION:
 $4,266 \text{ SF} / 13,049 \text{ SF (BUILDING EDGE AREA)} = .327 < .333$

**BUILDING AREA CALCULATED TO
OUTSIDE FACE OF EXTERIOR WALLS.**




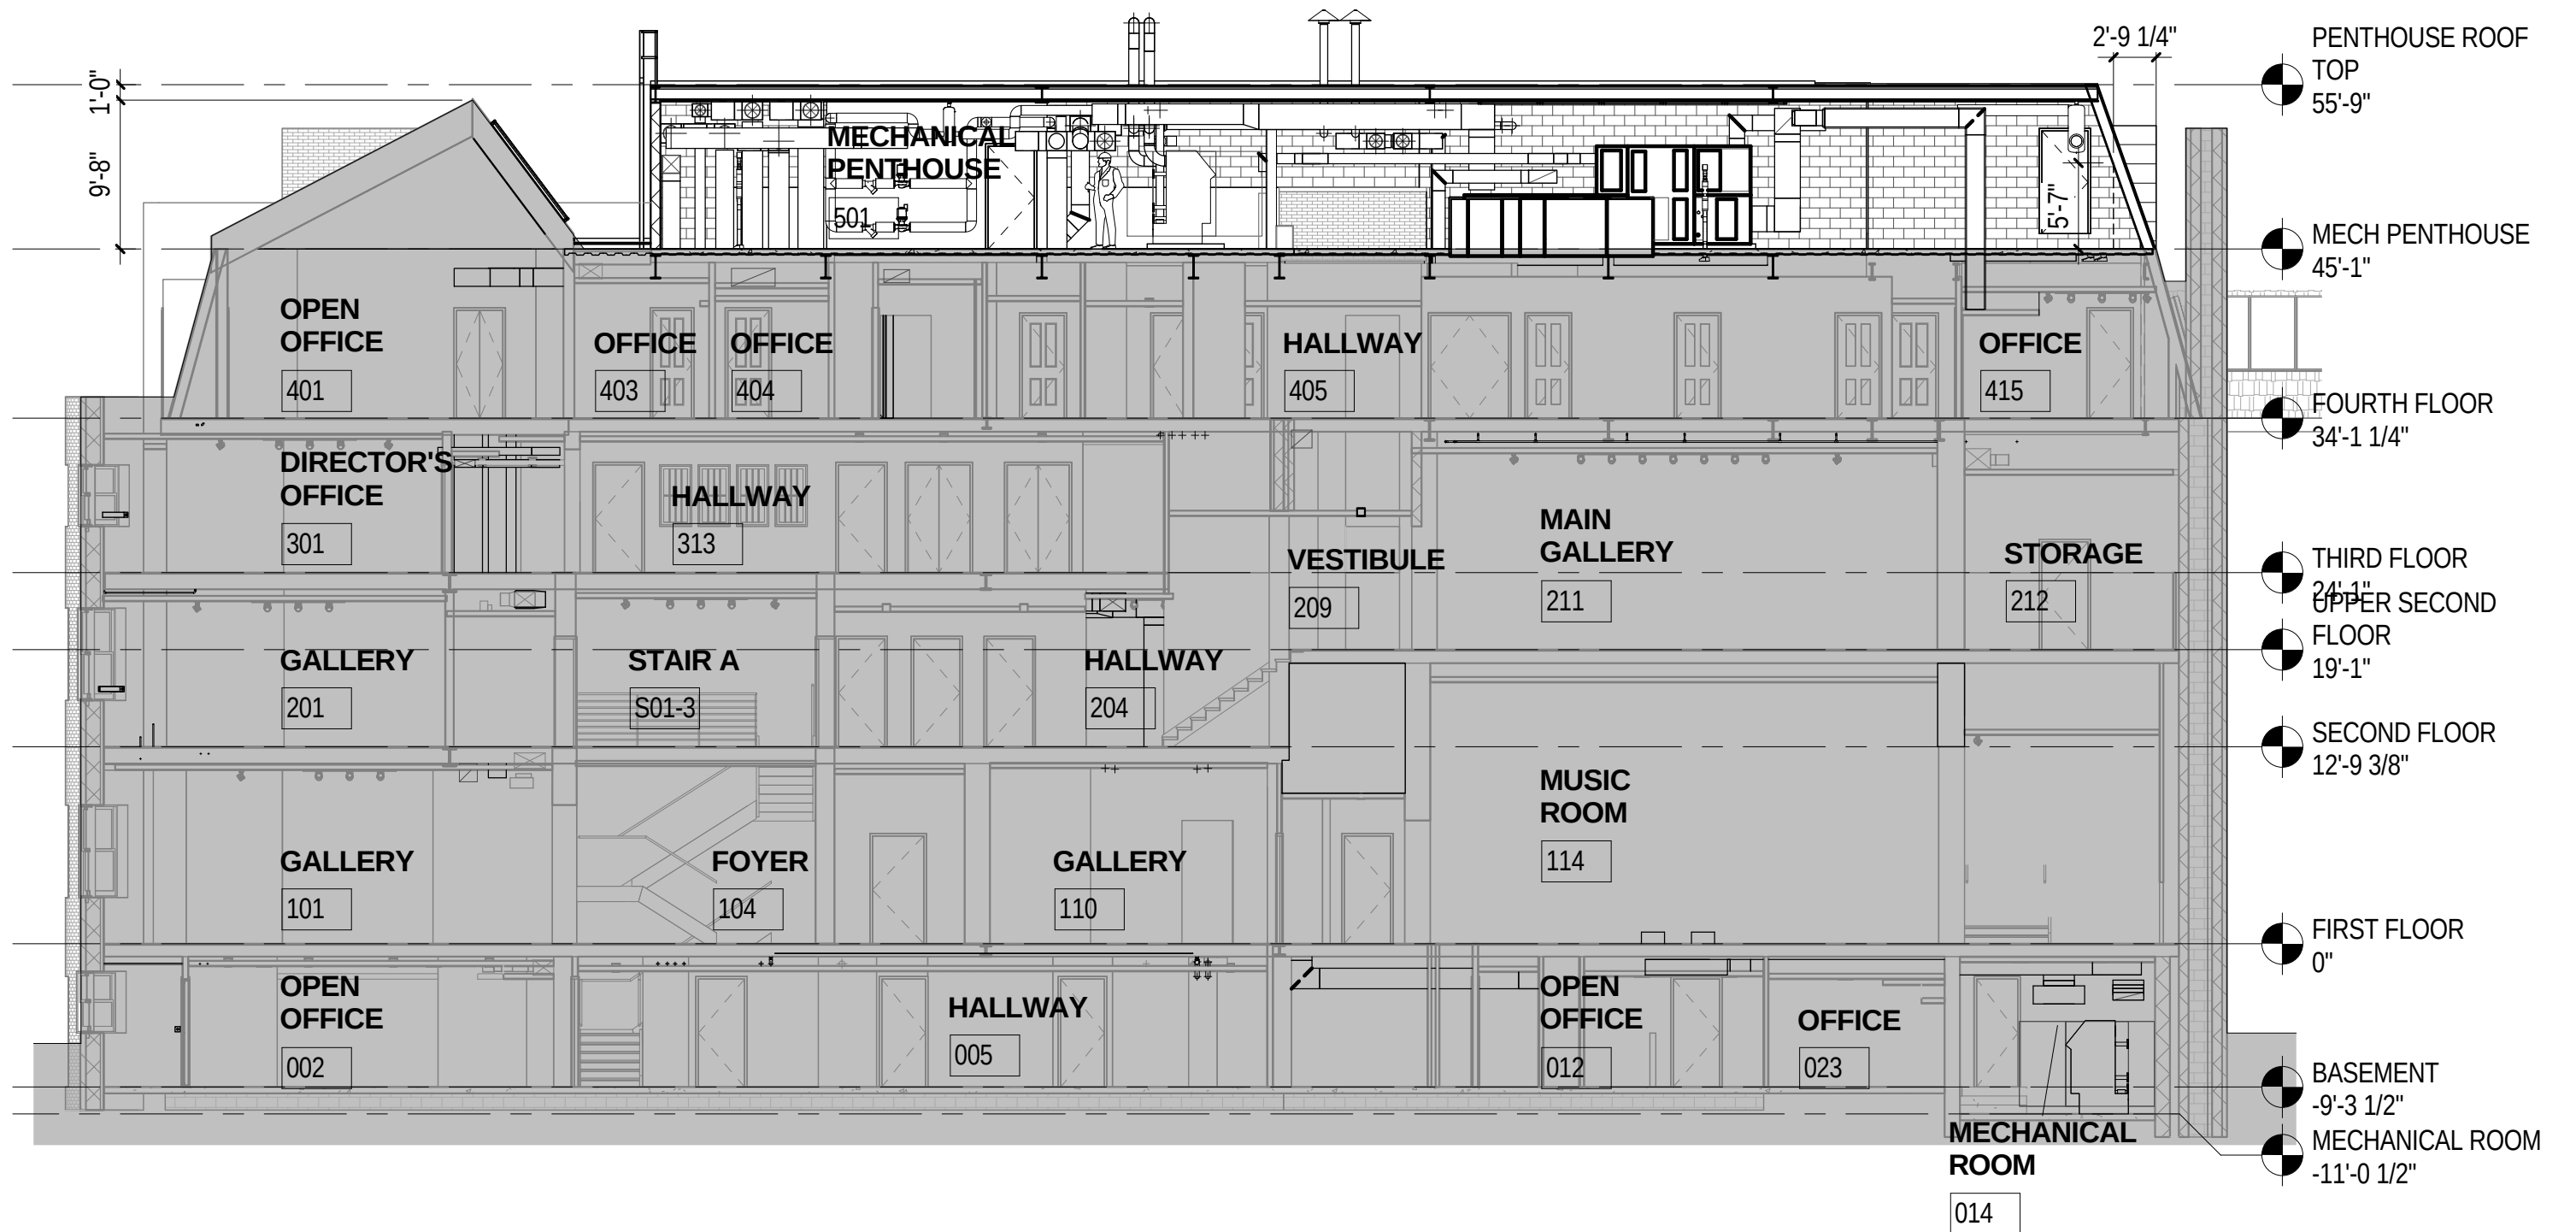




South Elevation

1/16" = 1'-0"

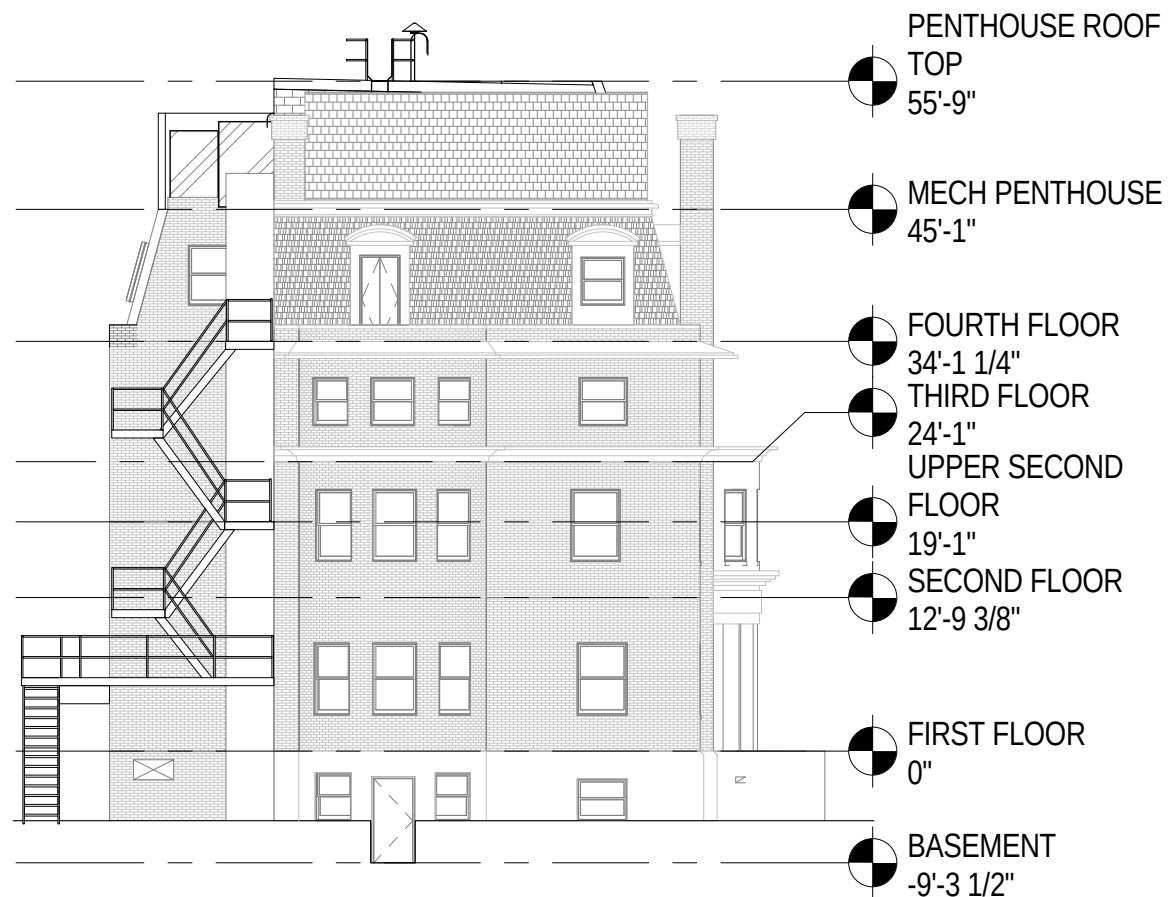

West Elevation

1/16" = 1'-0"

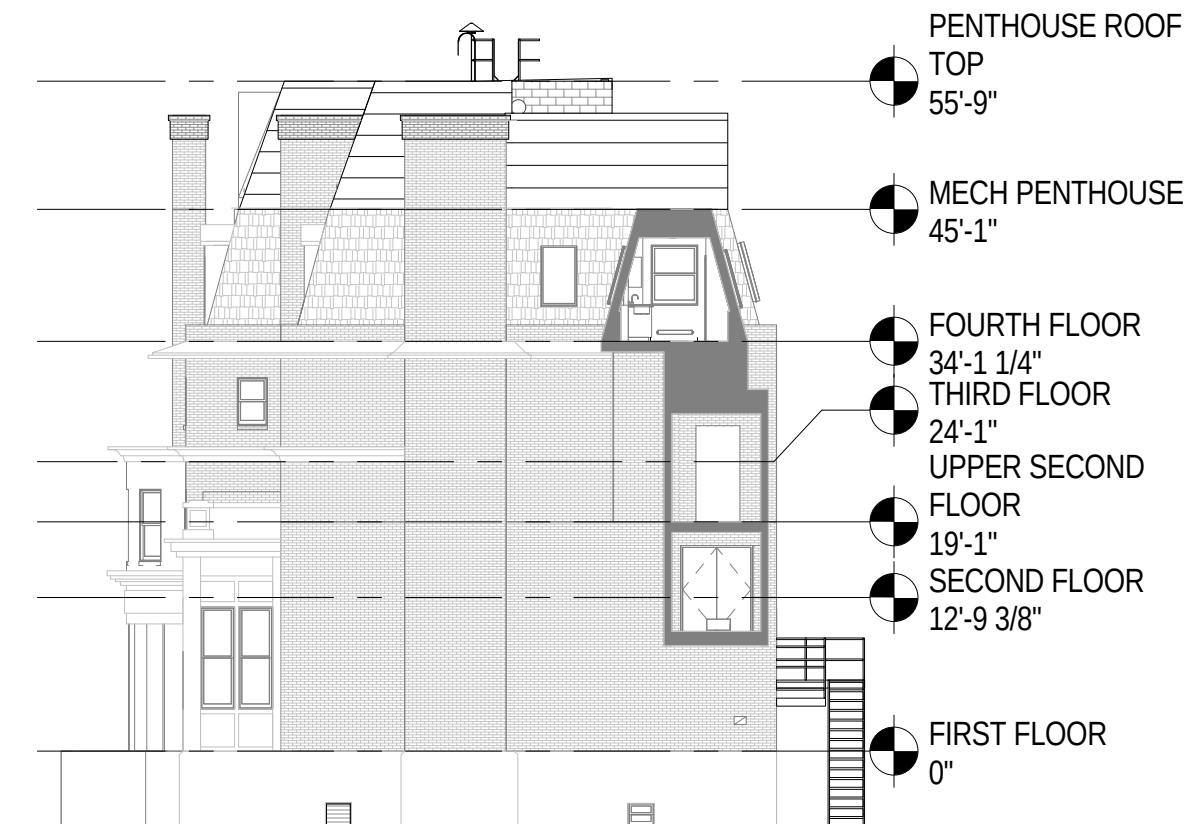

East Elevation

1/16" = 1'-0"

