





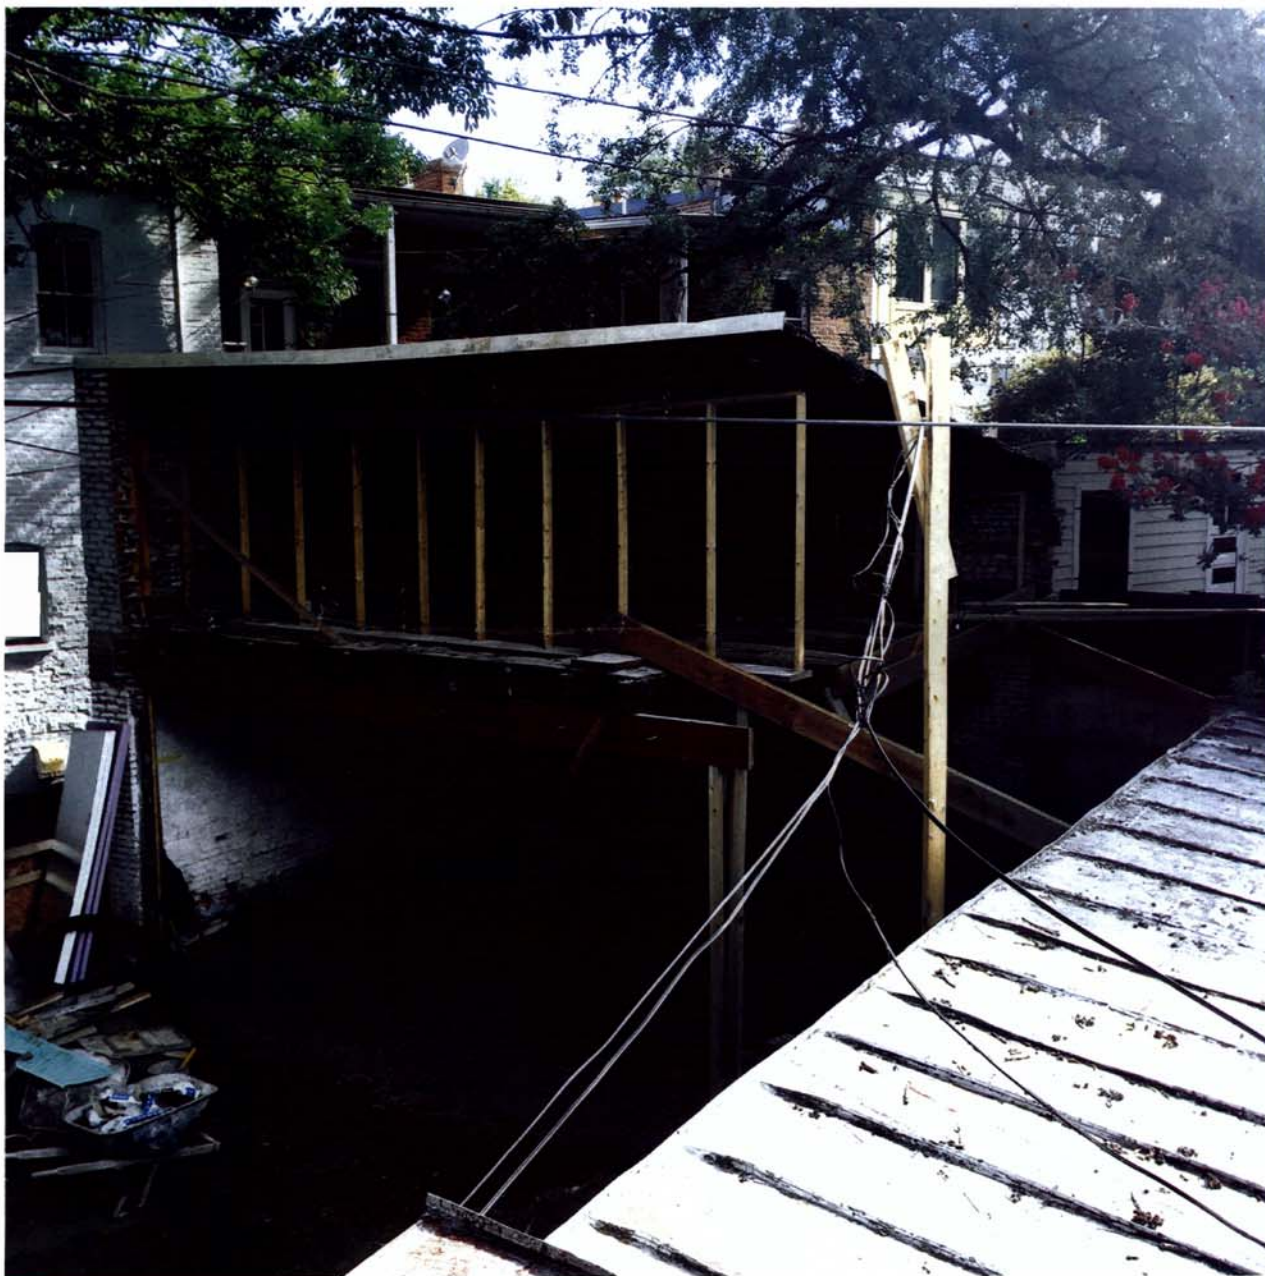

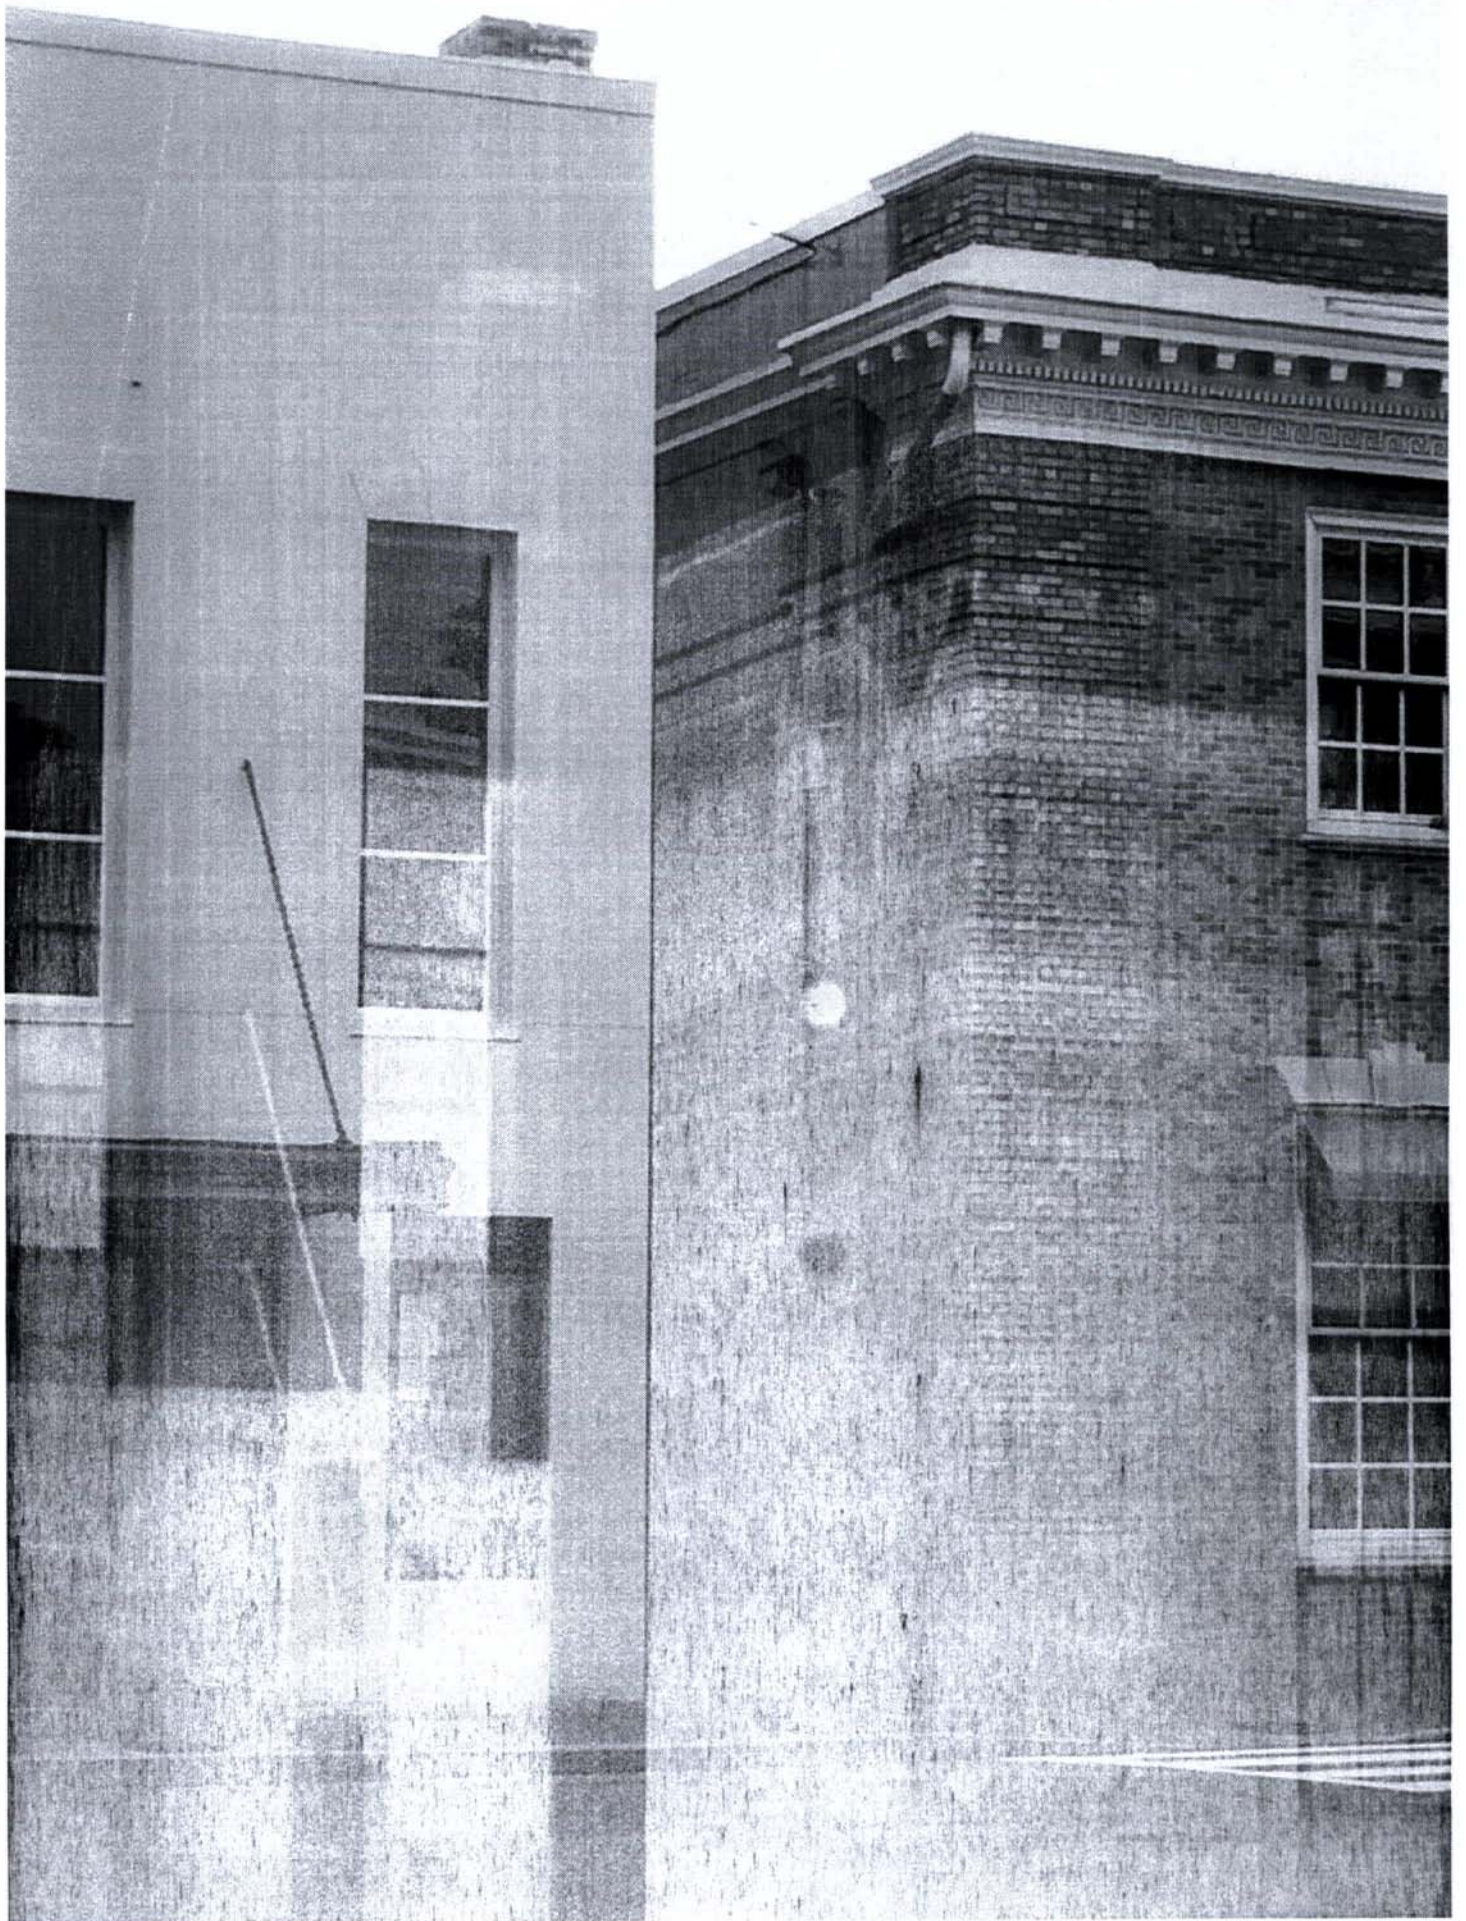

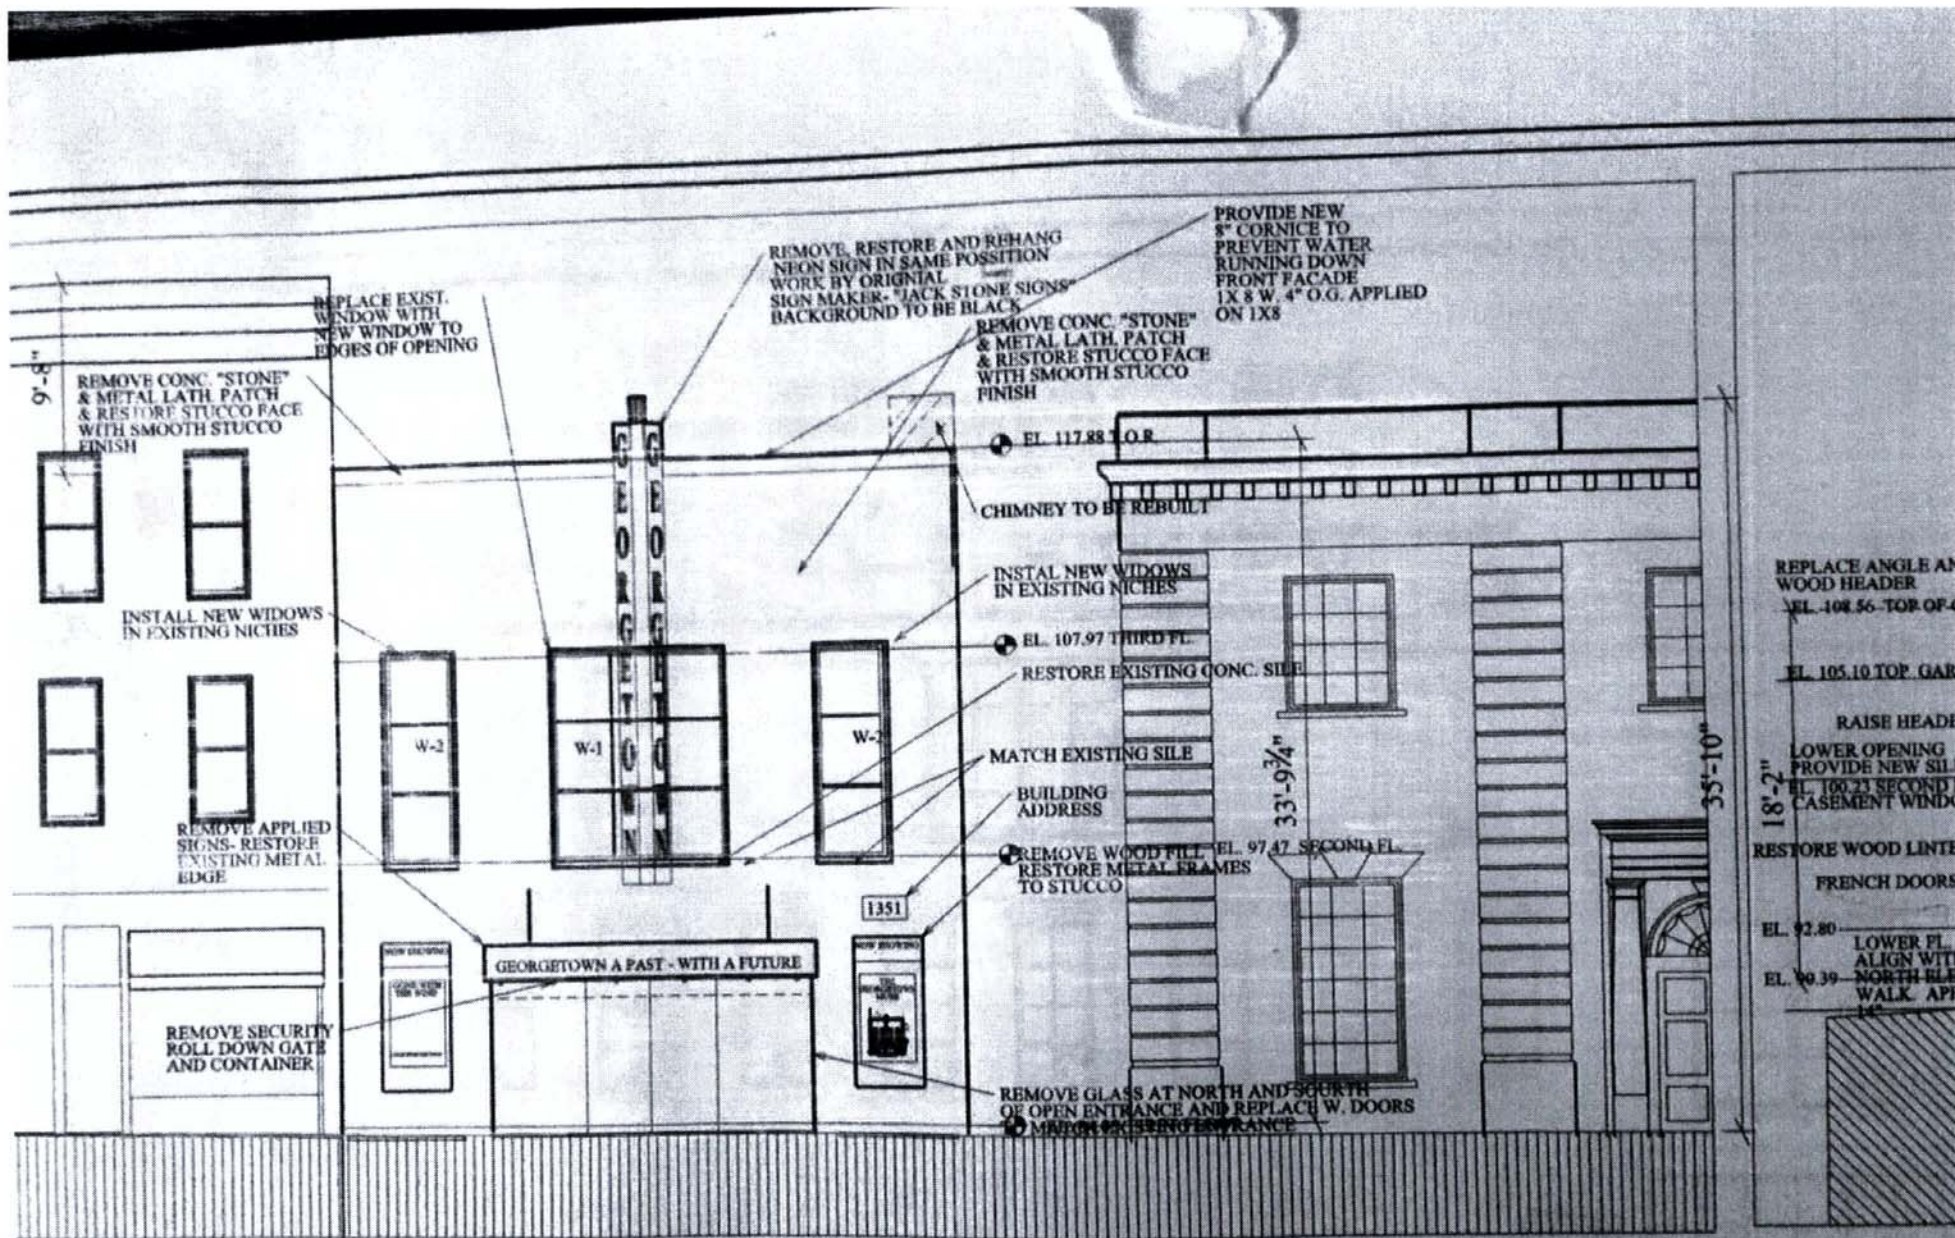

THEATER WEST ELEVATION

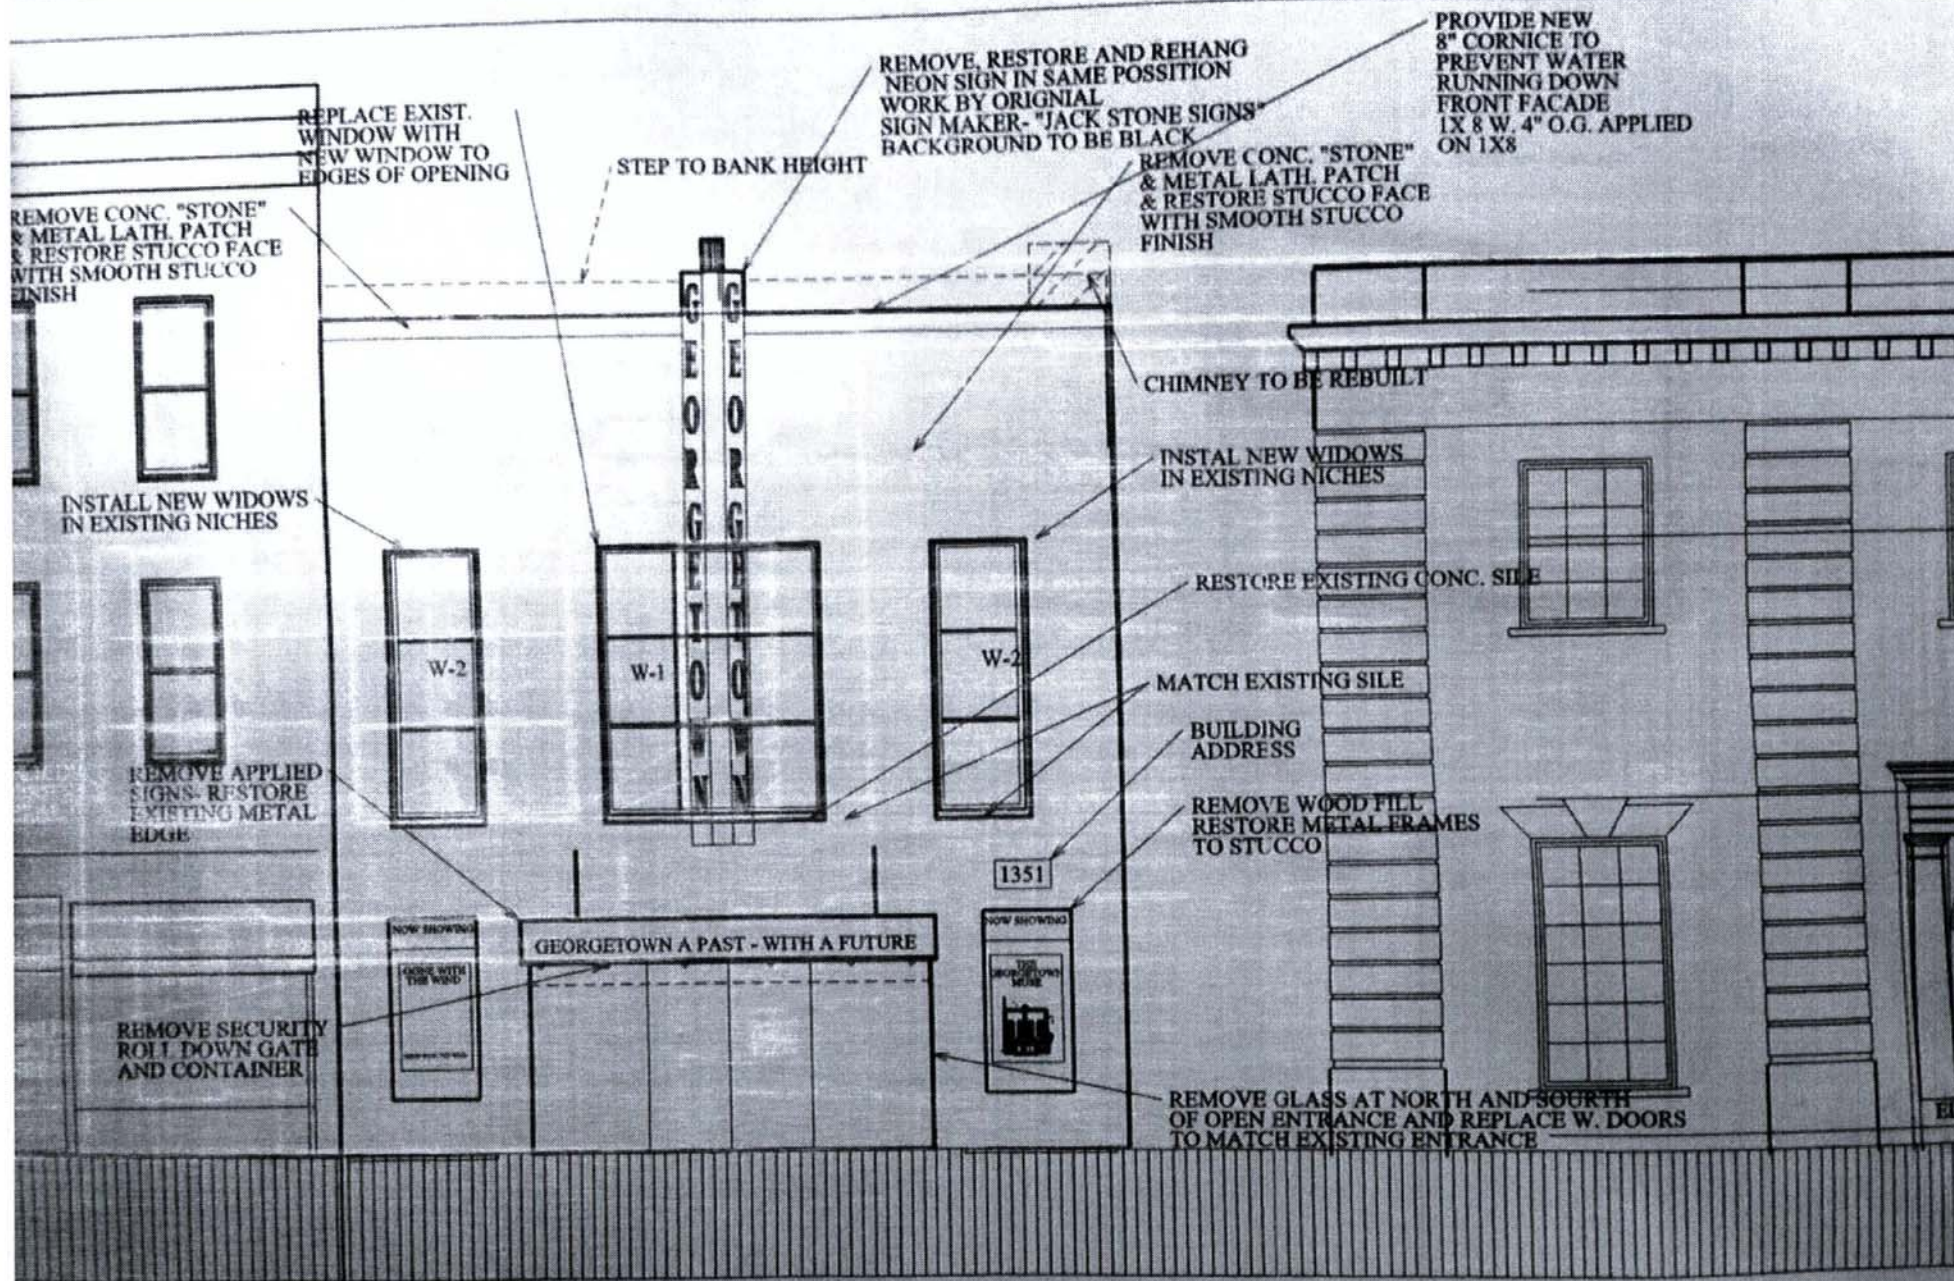

WEST ELEVATION