


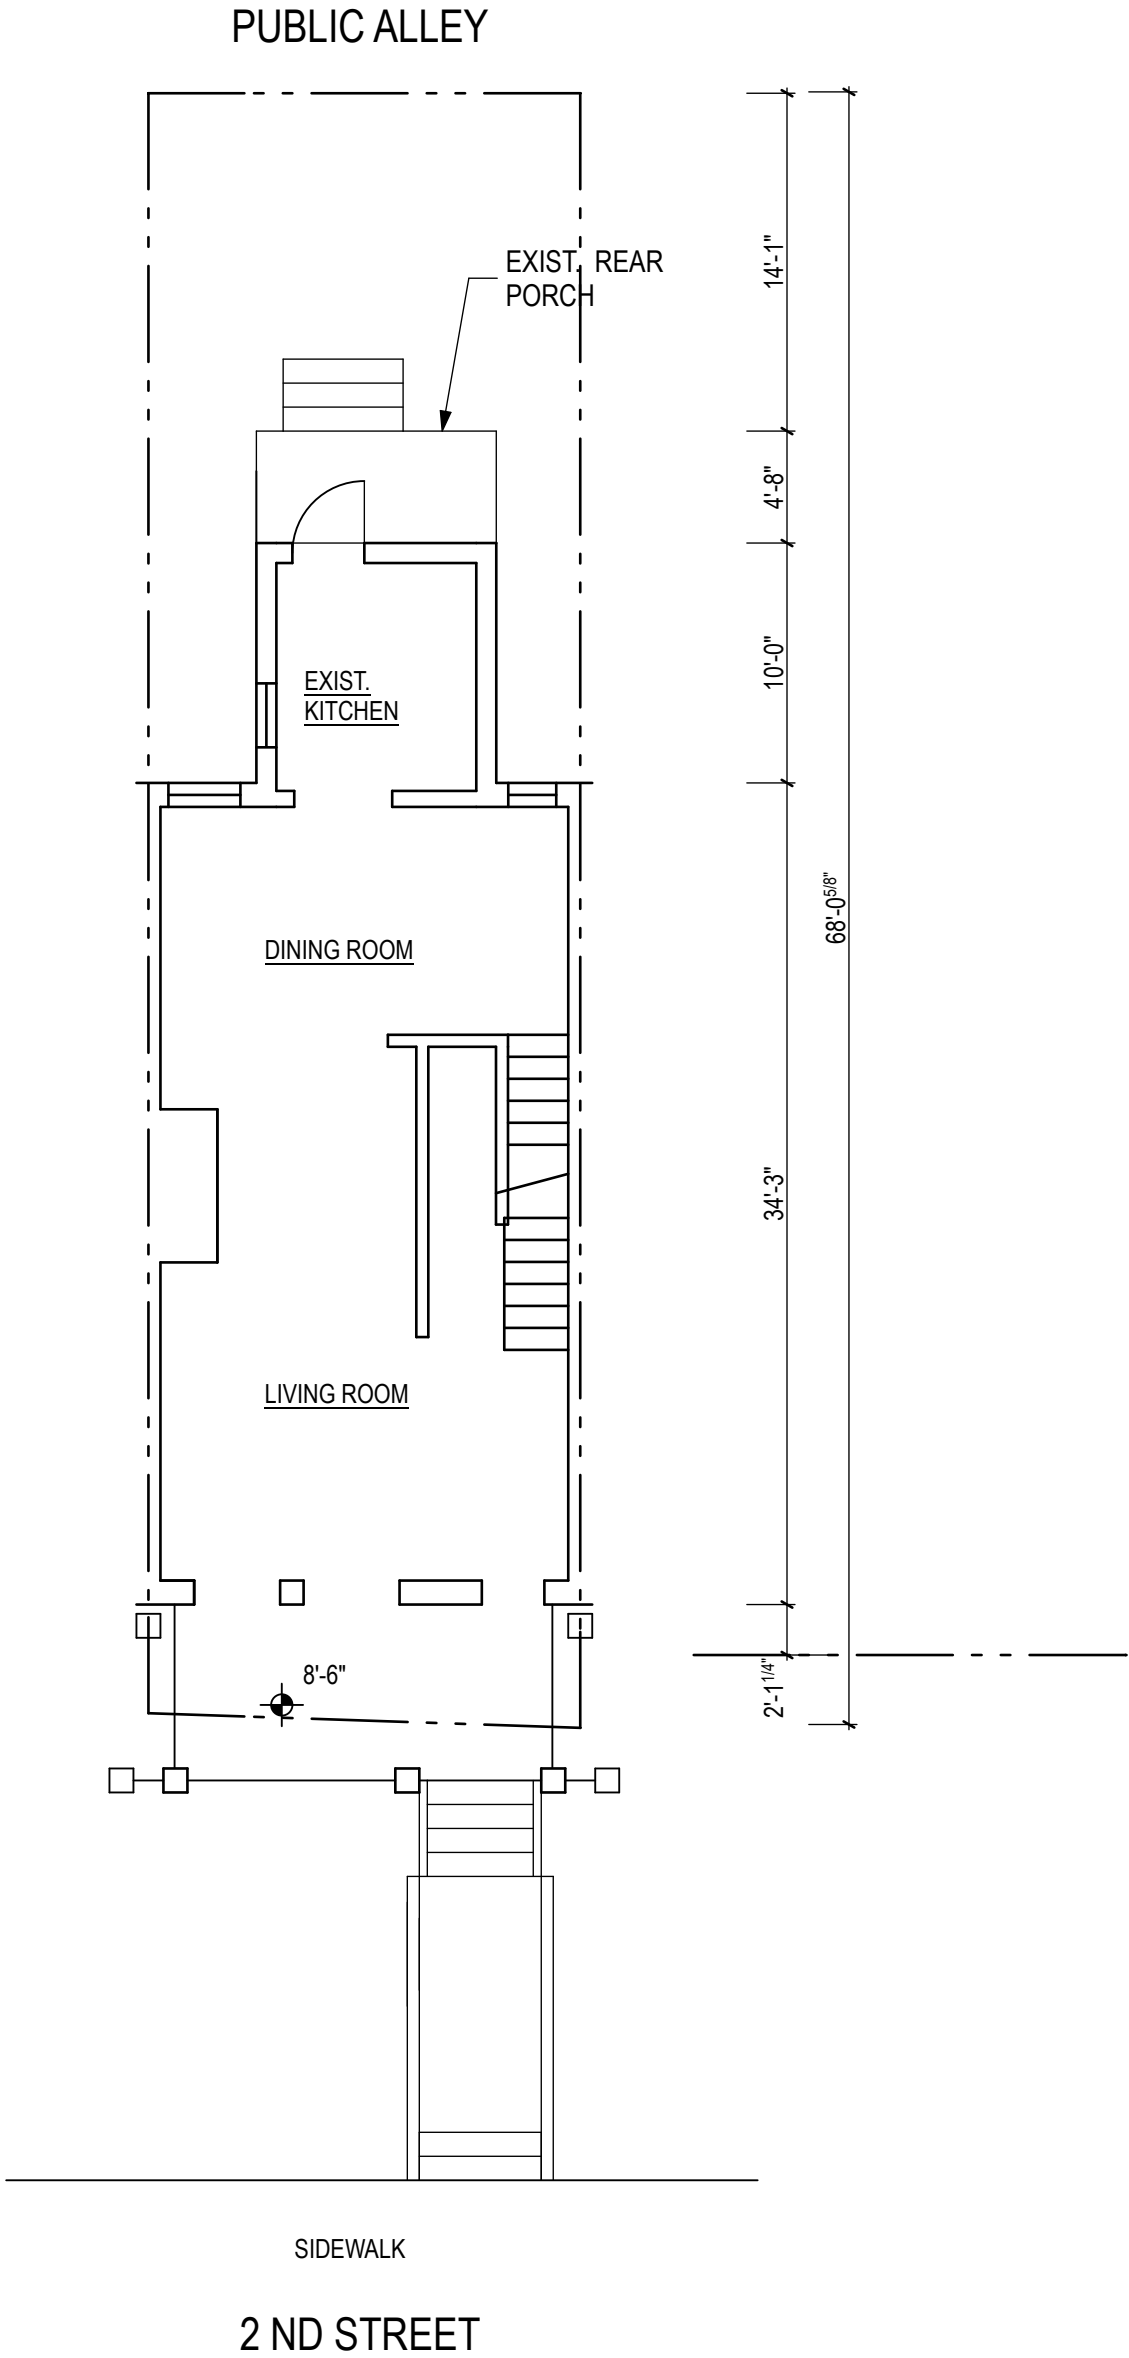


EX.02

EXISTING FIRST FLOOR

2118 2nd St NW
Washington DC

1/8" = 1'-0"
Board of Zoning Adjustment
District of Columbia
6/23/15
CASE NO. 19075
EXHIBIT NO. 7


PUBLIC ALLEY

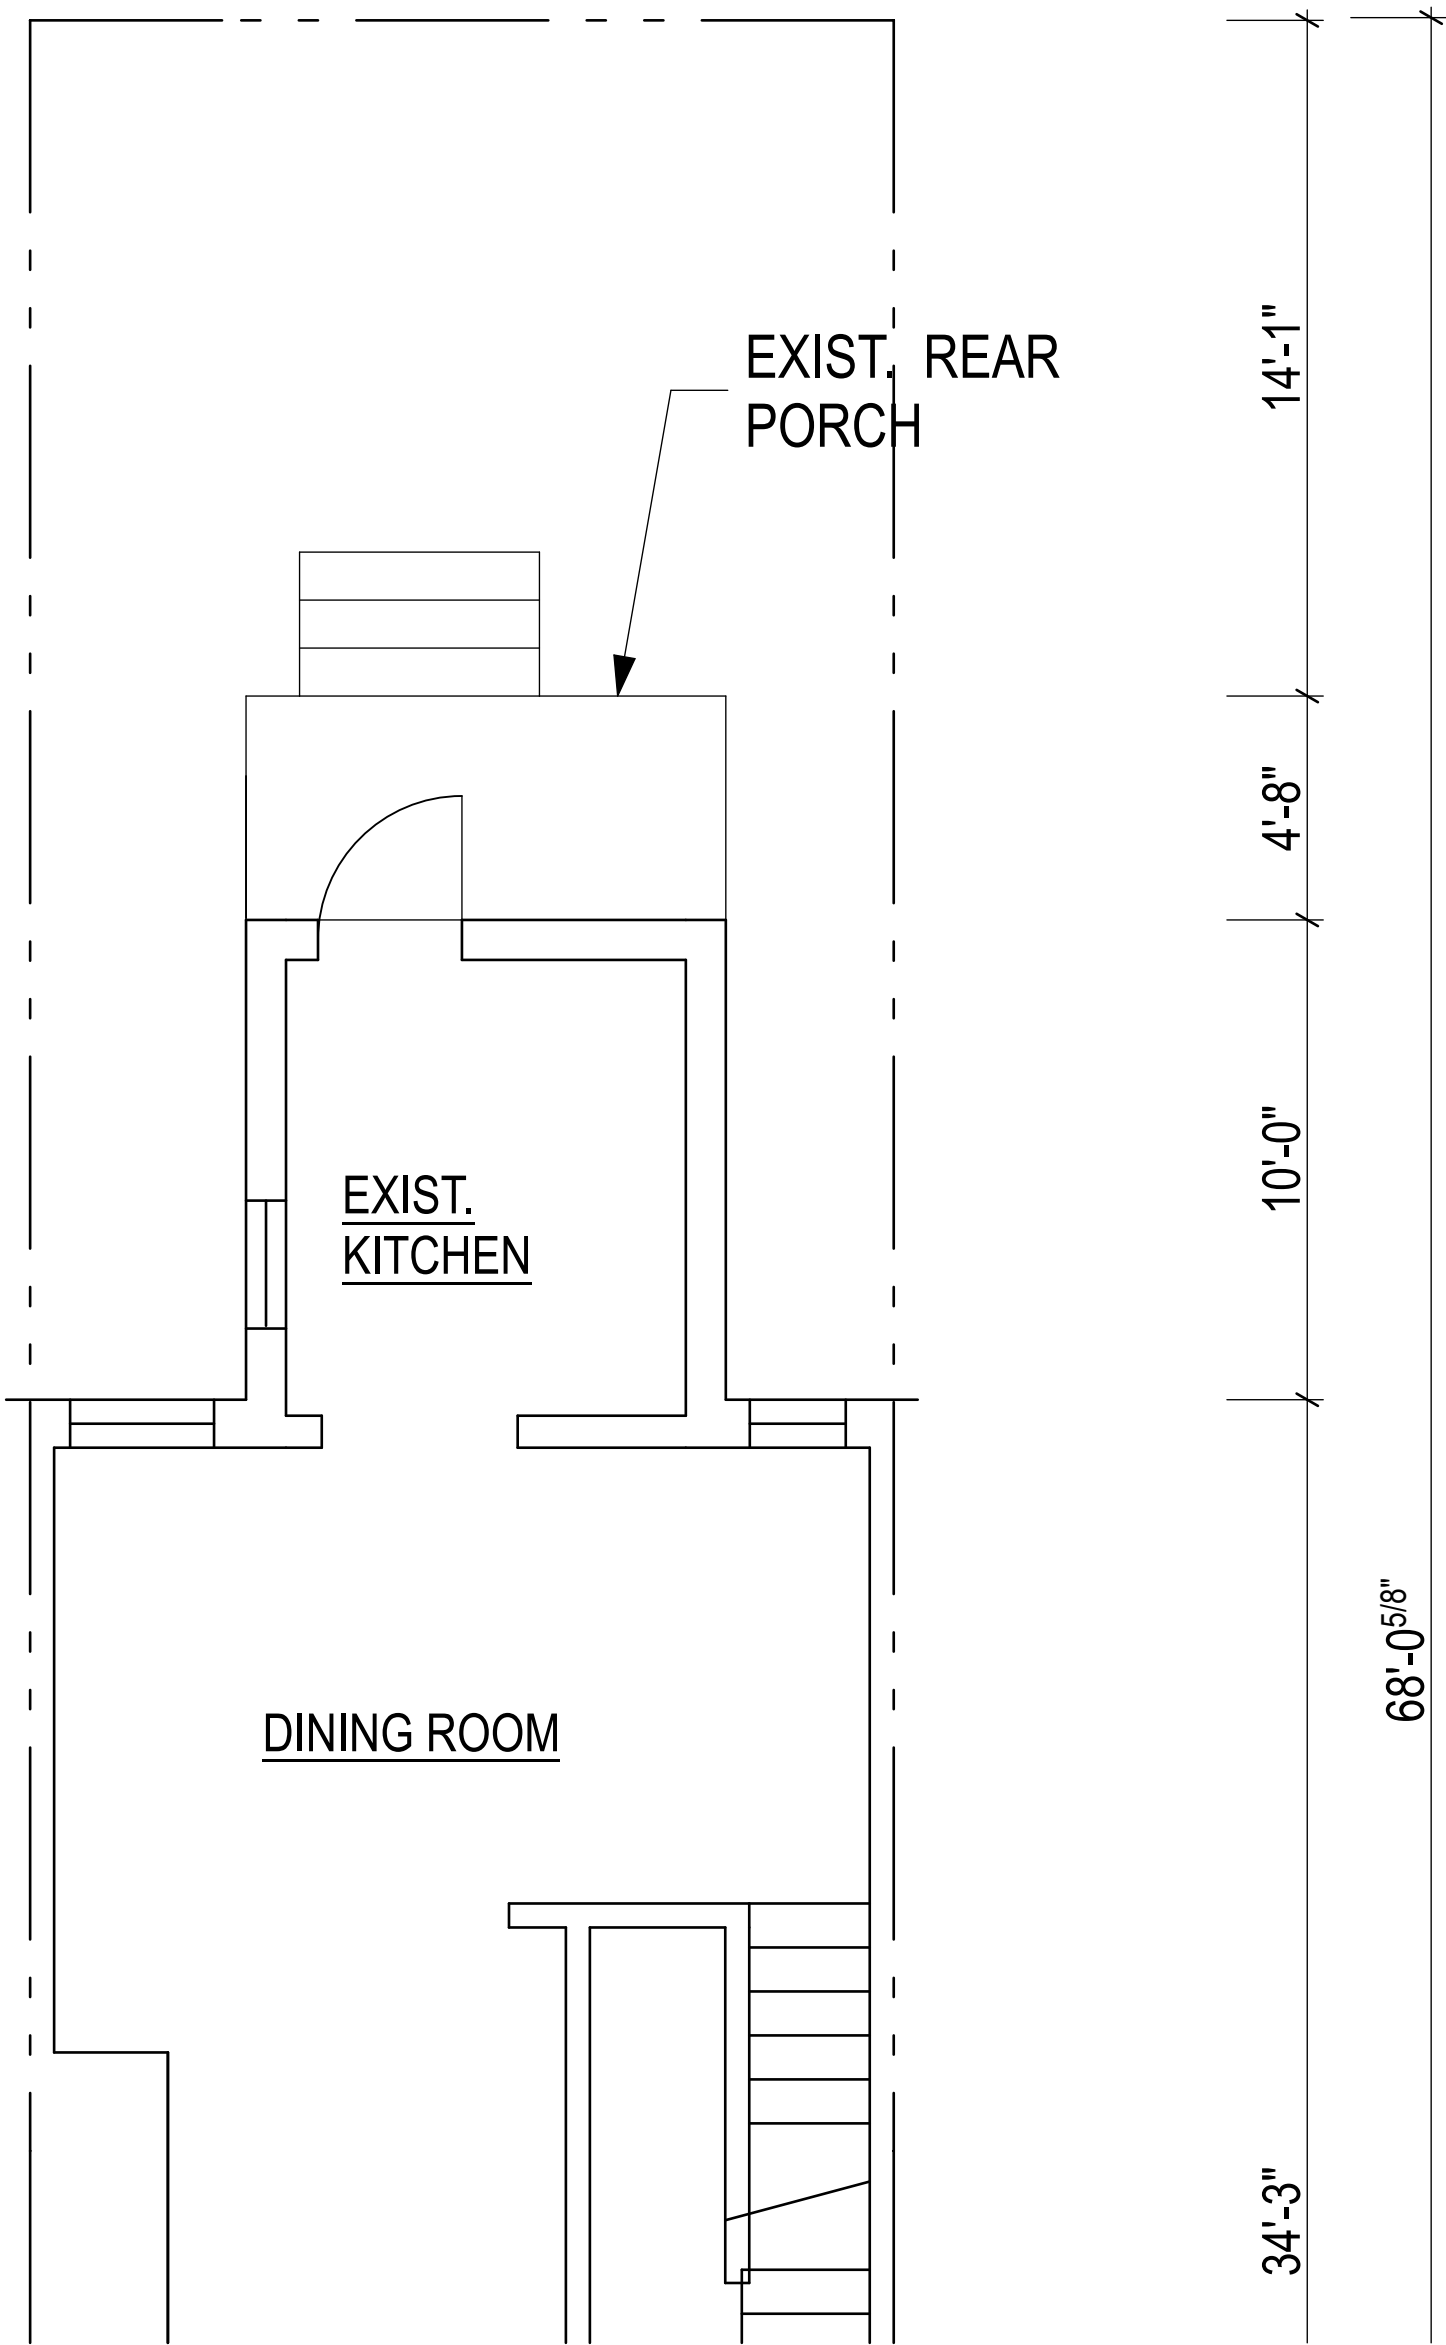


EX.03


EXISTING FLOOR PLAN 1/4"

1/4" = 1'-0"

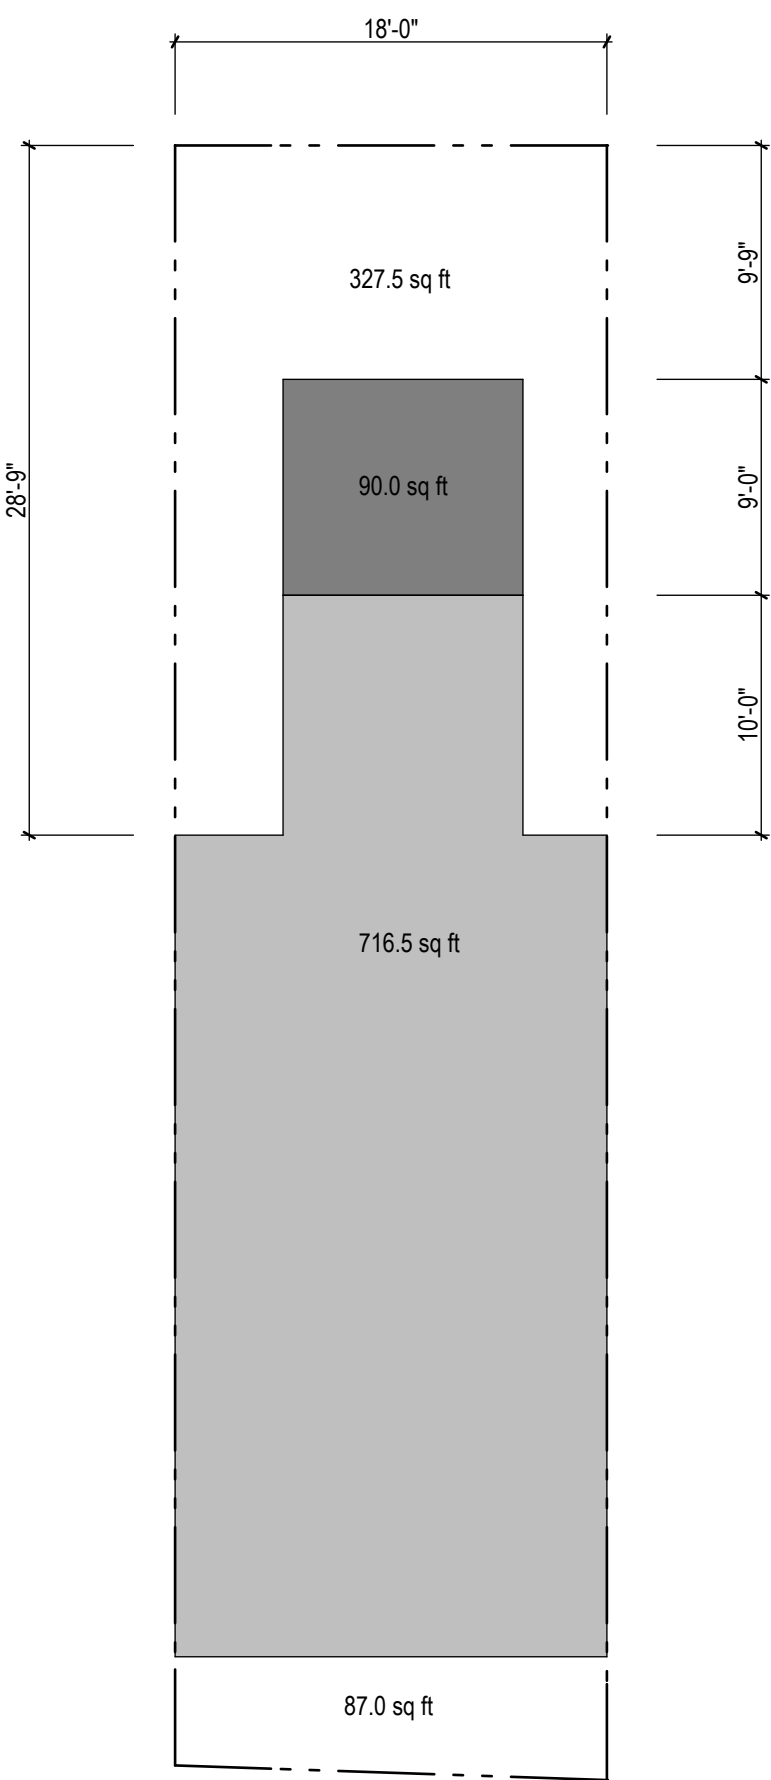

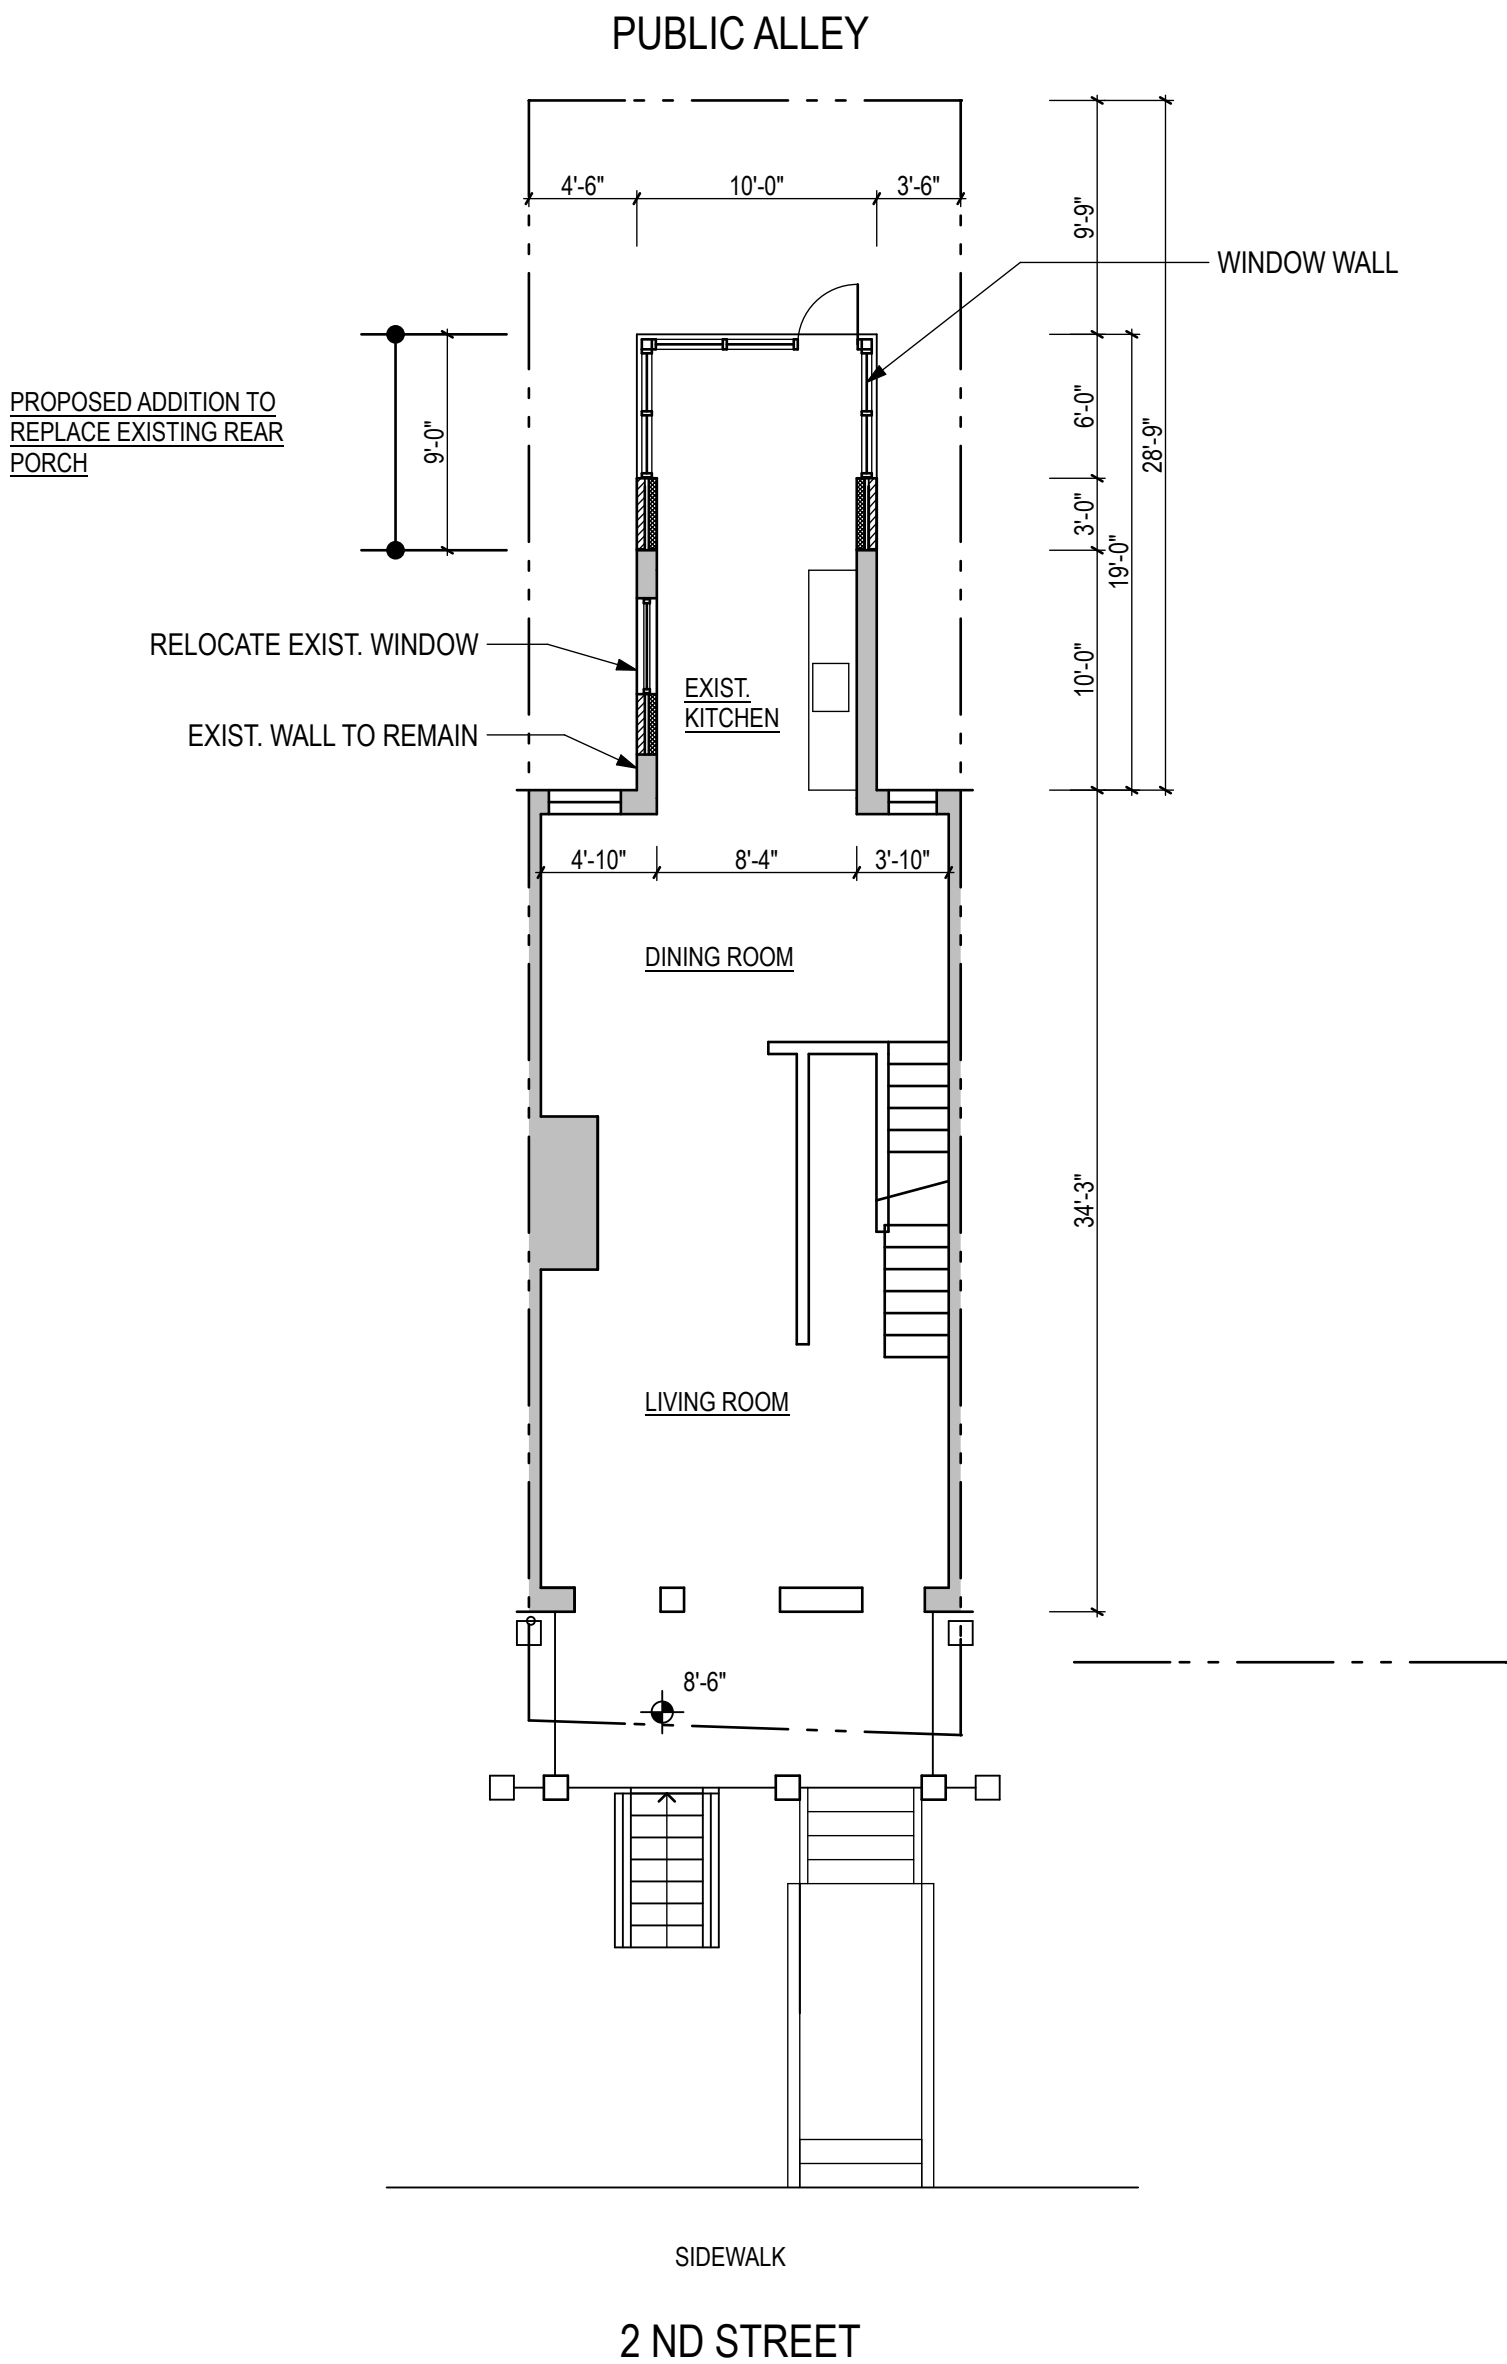

PUBLIC ALLEY

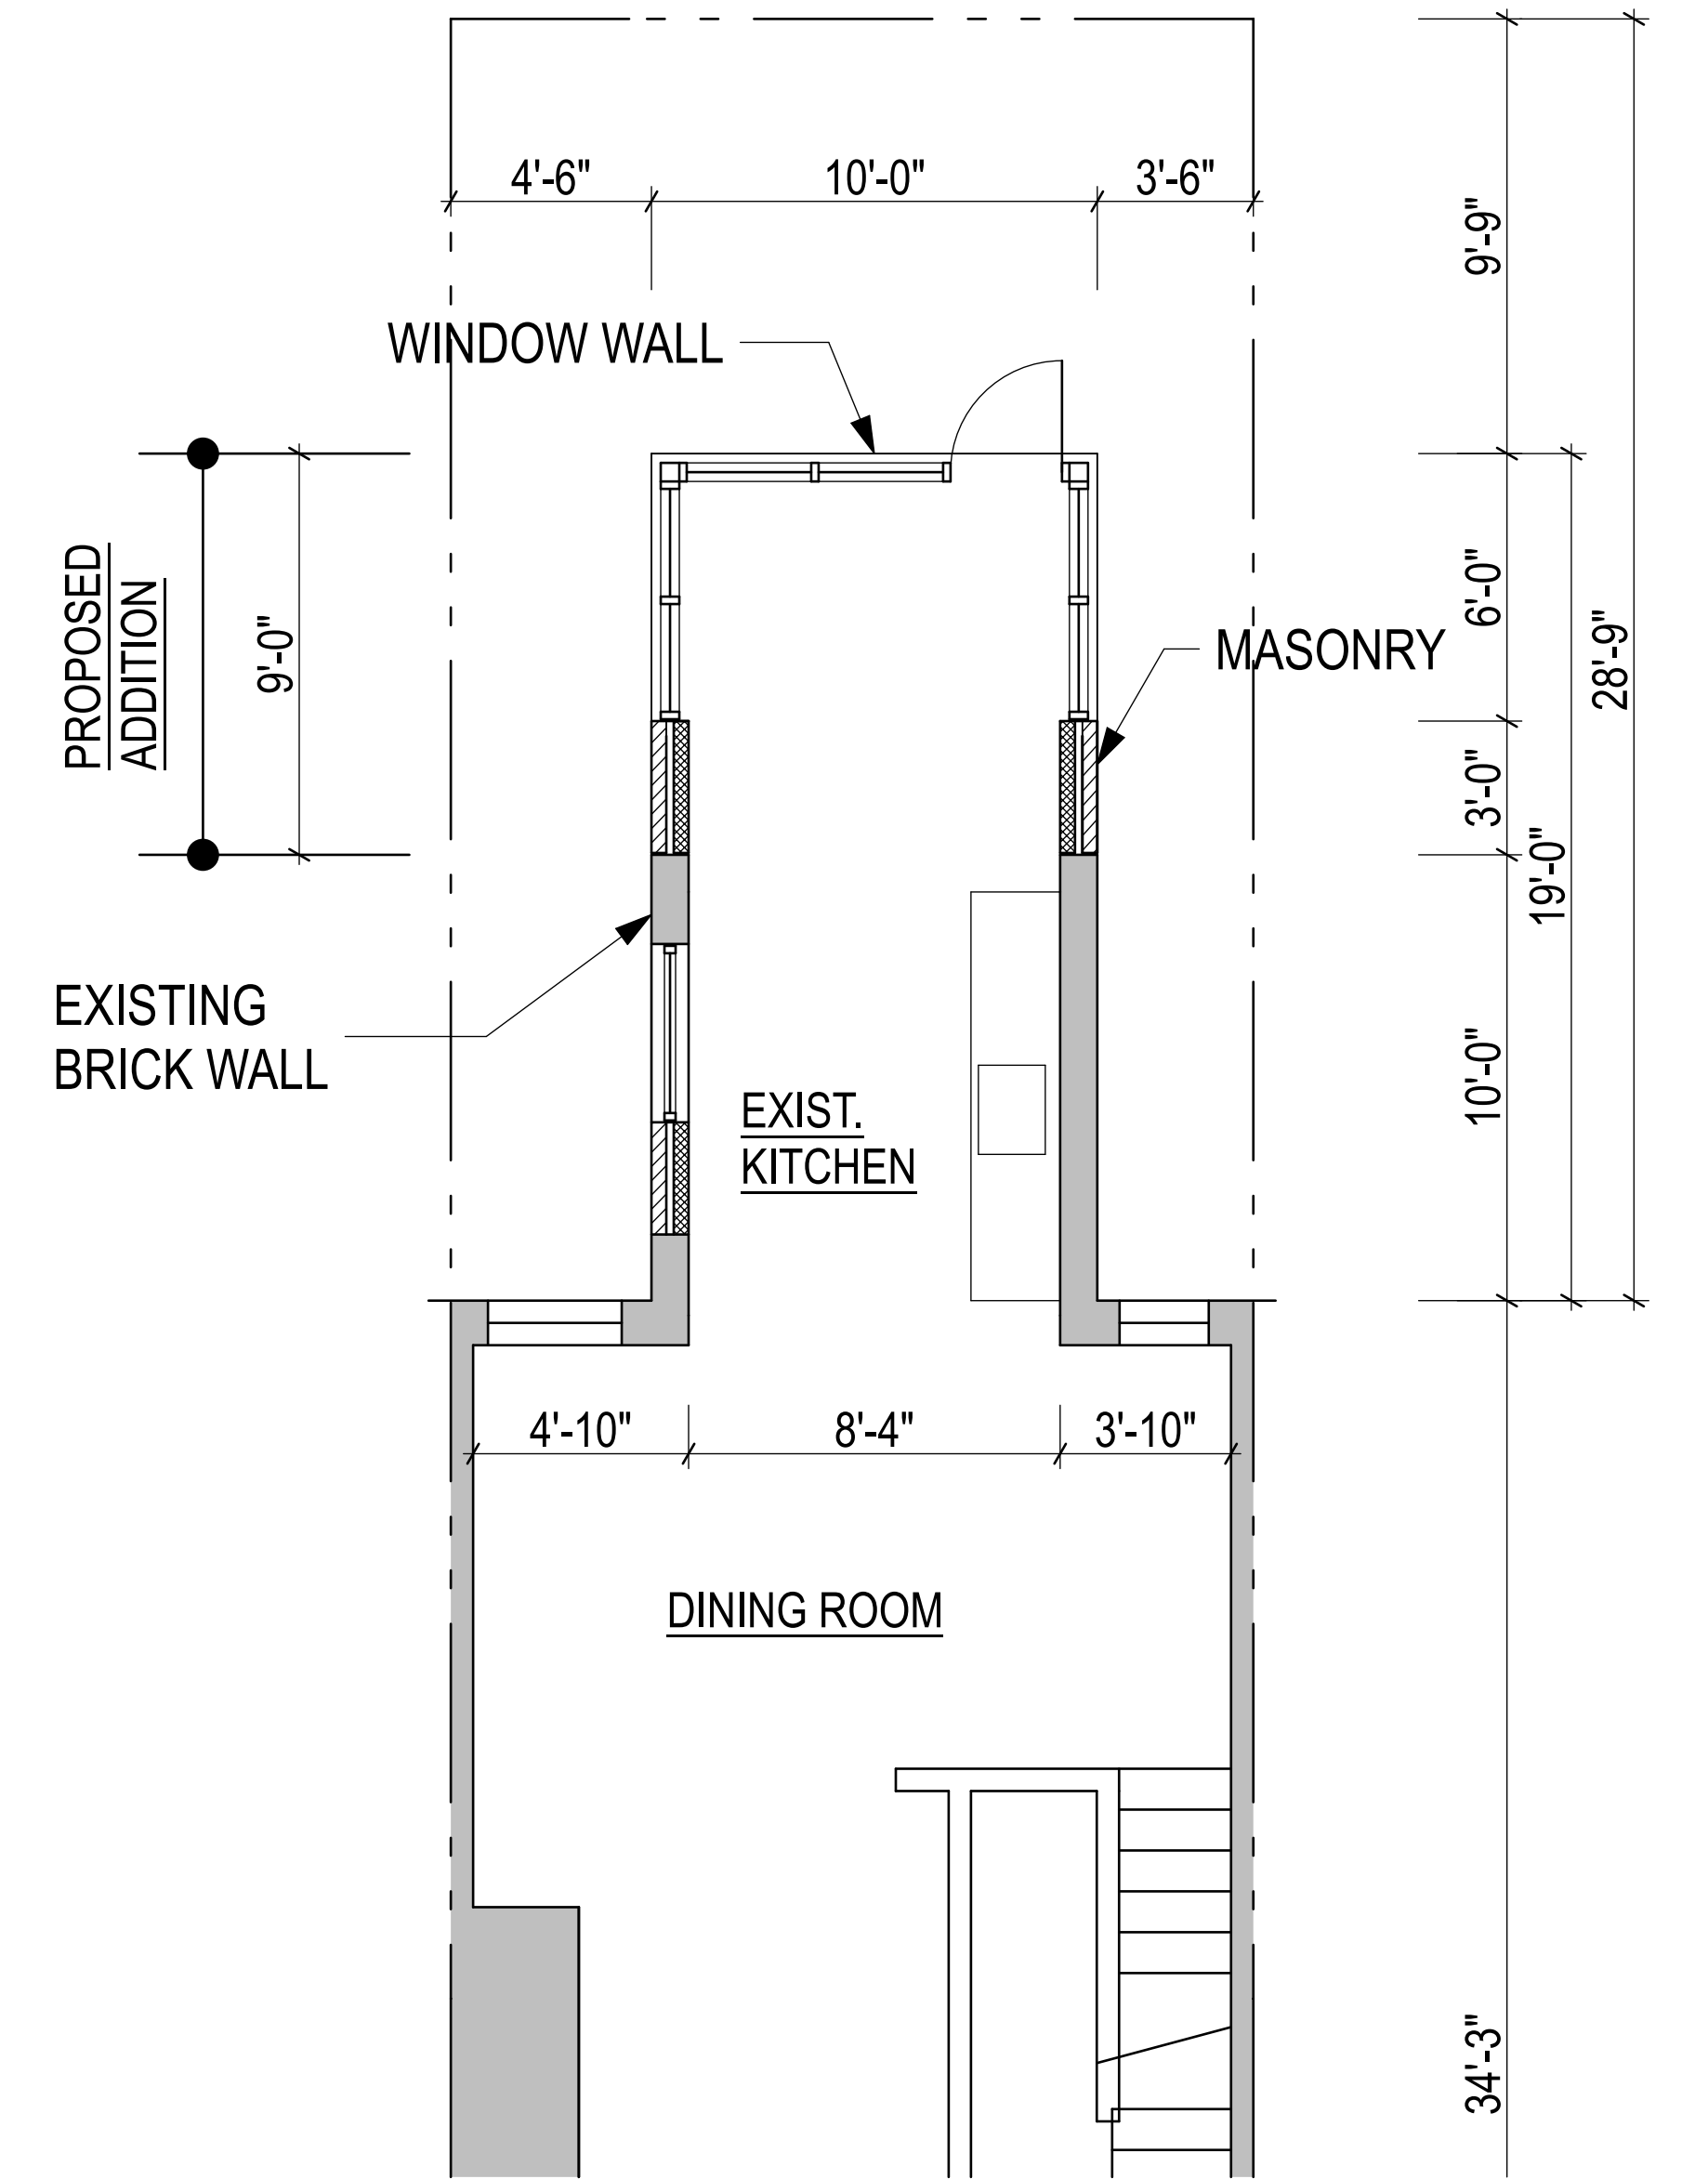

A2.03

PROPOSED FIRST FLOOR PLAN 1/4"

1/4" = 1'-0"