

STAMP

Sheet A1 of 4

REVISION



DATE

PROJECT NUMBER: CTE08D031
CLIENT INFORMATION
MR. YOUSEFI
8 P. STREET, NE
WASHINGTON, D.C. 20002

CTE
CONSTRUCTION TESTING AND ENGINEERING, INC.
Designed by: M.A.
Drawn by: M.A.
Checked by: M.A.
Date: MAY 2015
Plot Scale: 1/8" = 1'

PROJECT LOCATION
8 P ST., NE
WASHINGTON, D.C. 20002

CTE

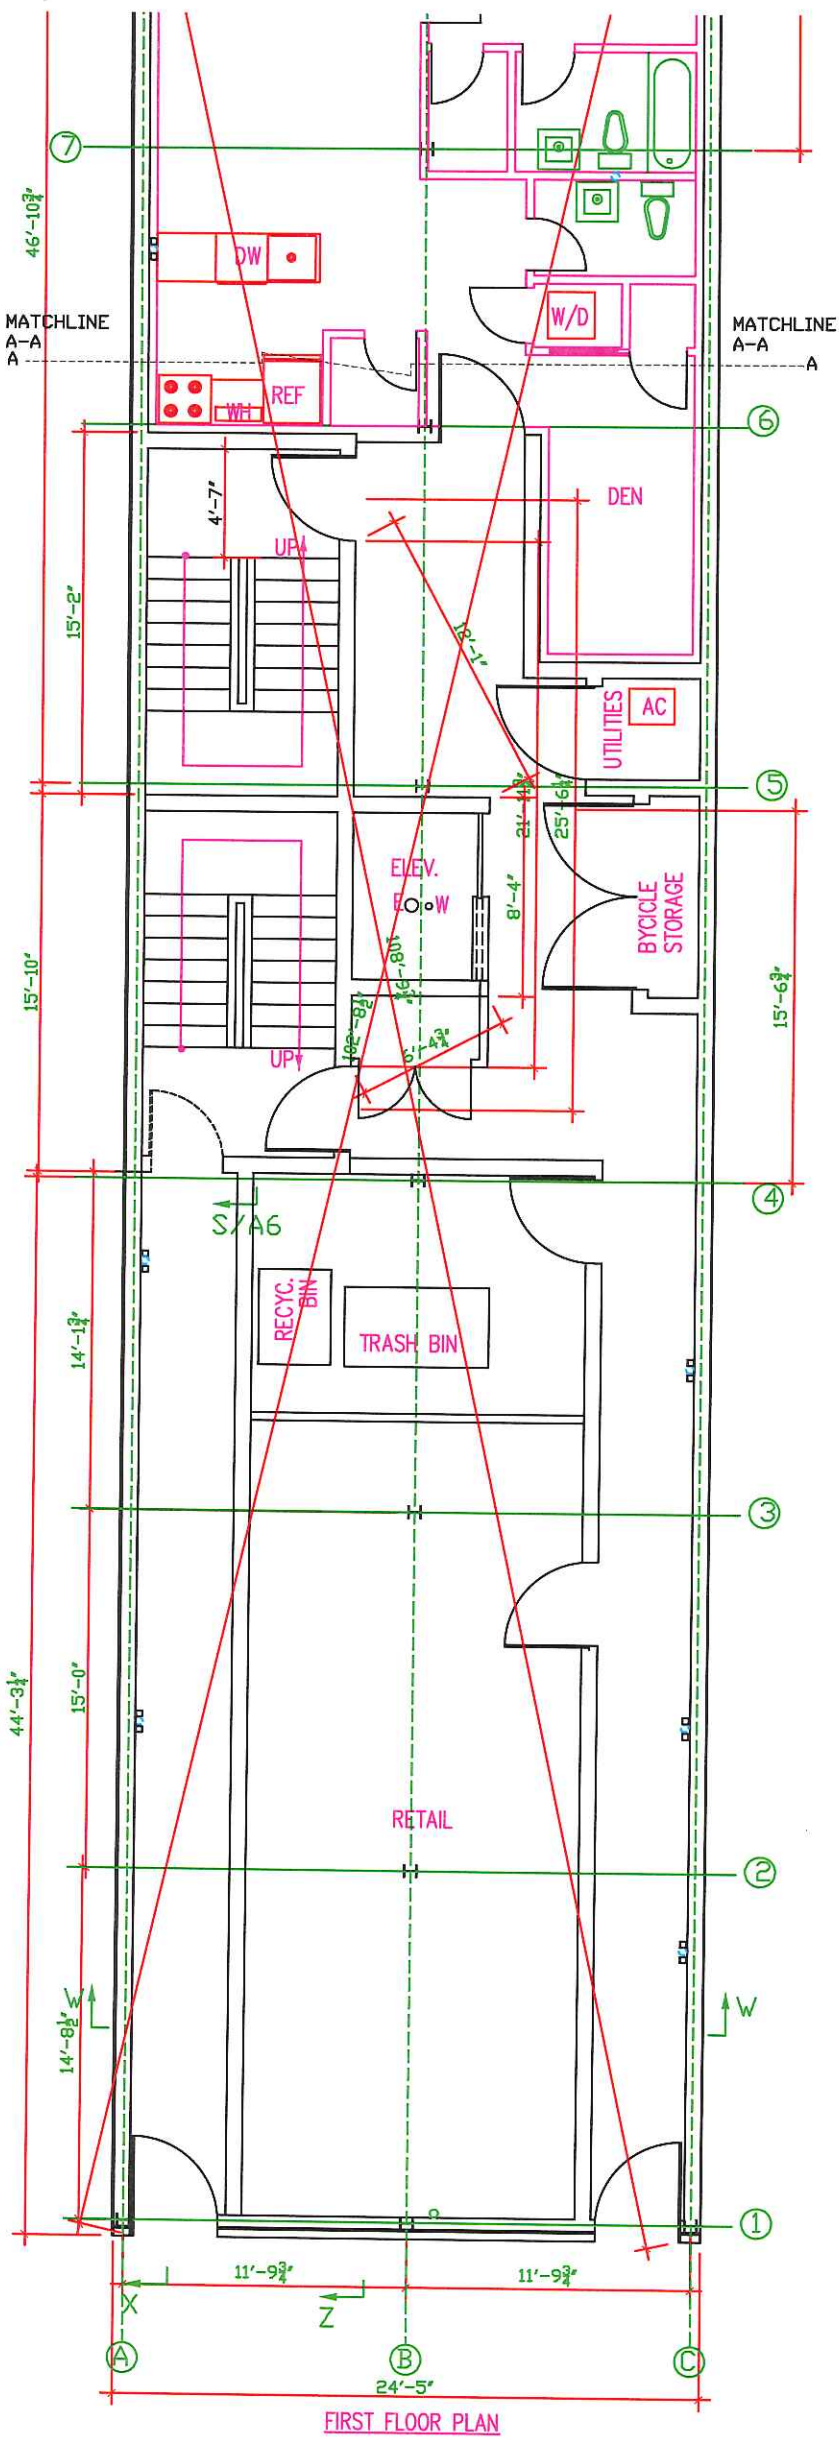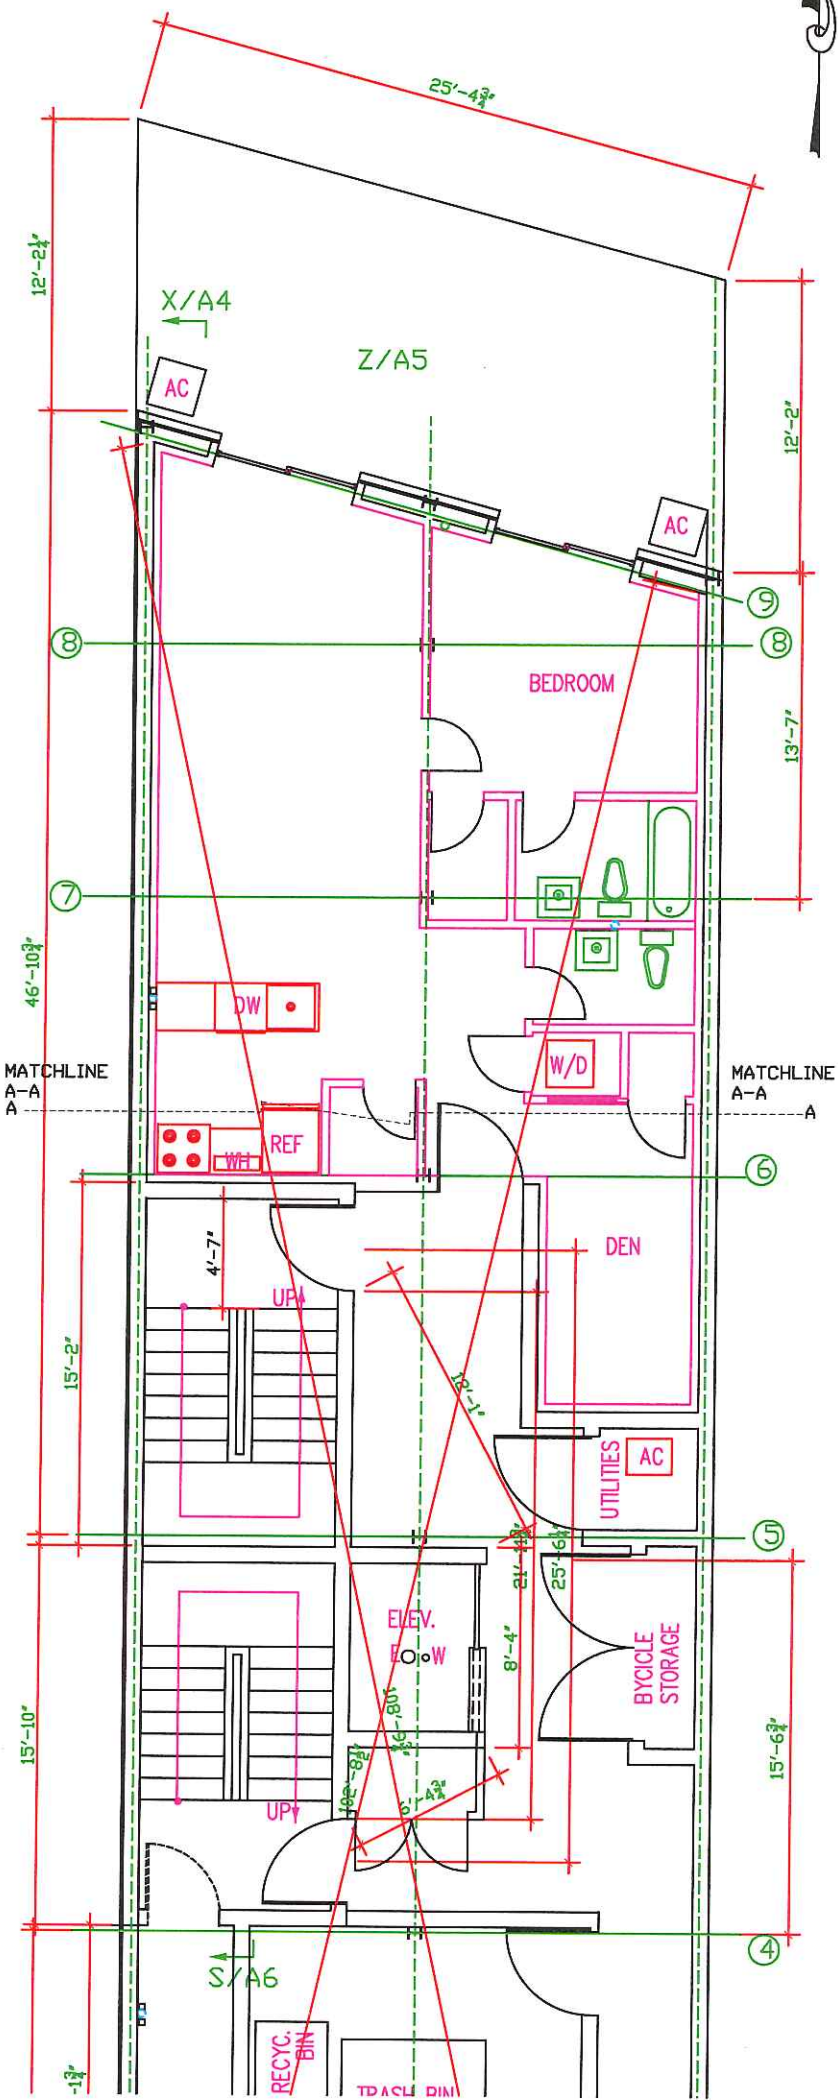

FILE NAME: I:\SD003-8-P-ST-NE-YOUSEFI-ARCHITECTURAL-3-23-2015.DWG

Board of Zoning Adjustment
District of Columbia
CASE NO.19089
EXHIBIT NO.11