


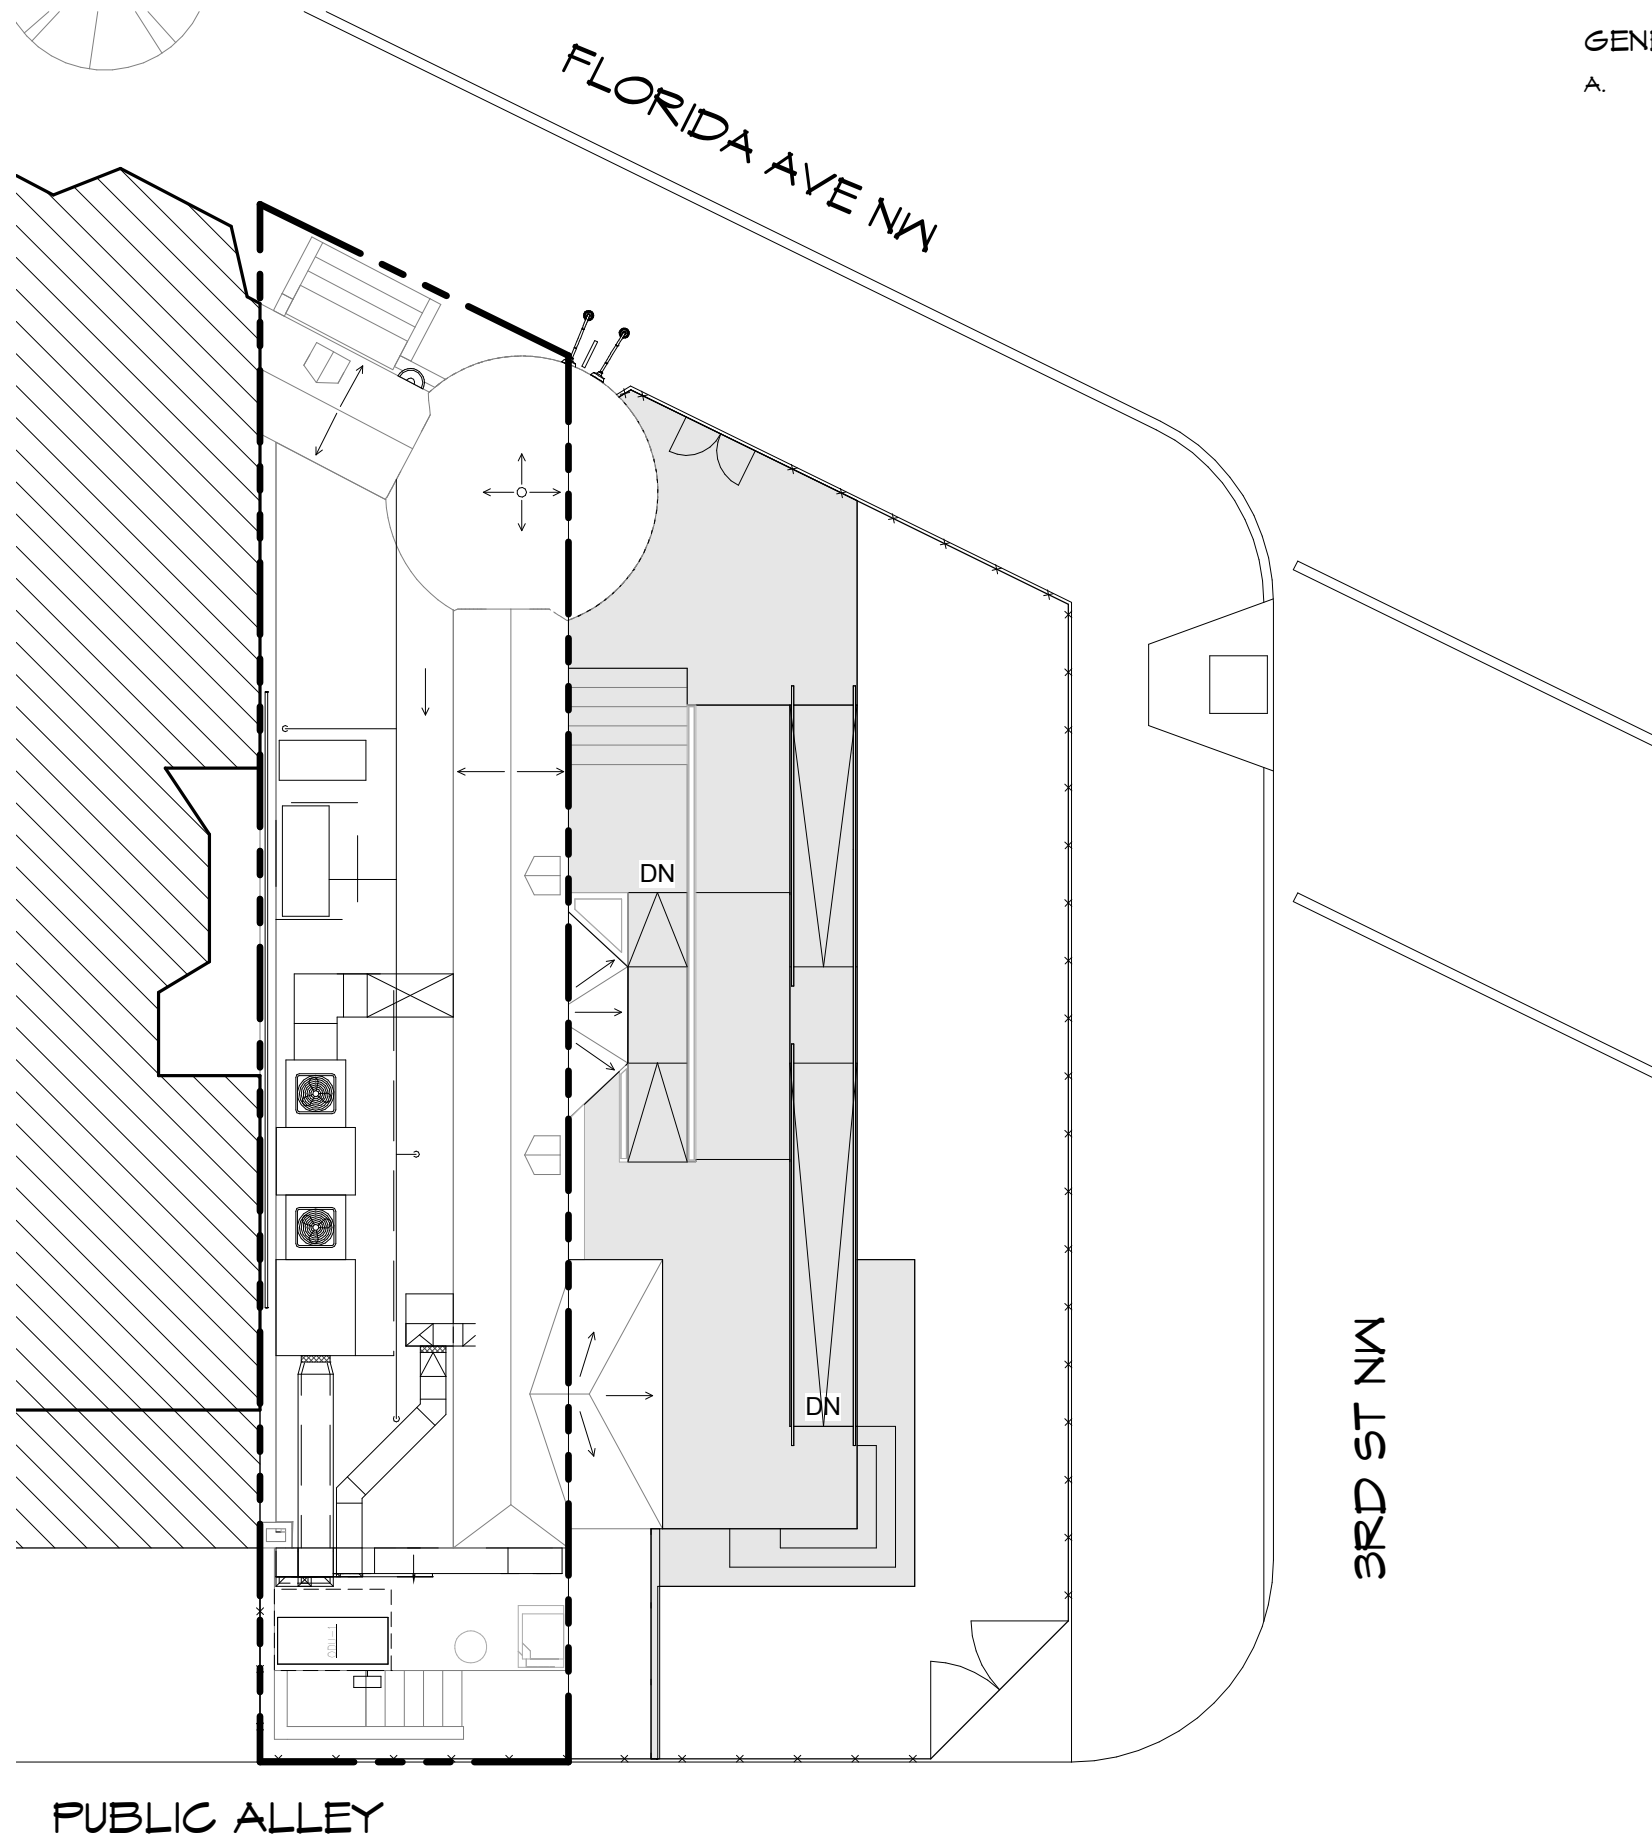

GENERAL NOTES

- A. EXTERIOR RAMP AND STAIRS PERMITTED SEPERATELY - SHOWN FOR REFERENCE ONLY




ANXO CIDER & PINTXOS BAR

OWNER: Basque Bar, LLC
DATE: 01/20/15

SITE PLAN

Z-01

1" = 10'-0"
GRAPHIC SCALE FOR REFERENCE ONLY
DO NOT SCALE OFF DRAWINGS

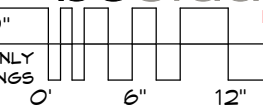

GENERAL NOTES

- A. EXTERIOR RAMP AND STAIRS PERMITTED SEPERATELY - SHOWN FOR REFERENCE ONLY



EXTERIOR ELEVATION - GAR EAST FACADE




ANXO CIDER & PINTXOS BAR

OWNER: Basque Bar, LLC
DATE: 01/20/15

EAST ELEVATION

Z-11

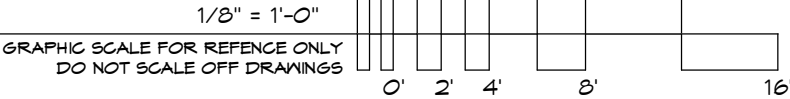

bestudio,LLC

GENERAL NOTES

- A. EXTERIOR RAMP AND STAIRS PERMITTED SEPERATELY - SHOWN FOR REFERENCE ONLY

ROOF
19' - 10"

LEVEL 2
9' - 8 1/4"

LEVEL 1
0"

GRADE
-3' - 5 1/2"

EXTERIOR ELEVATION - SOUTH FACADE

EXTERIOR ELEVATION - NORTH FACADE




ANXO CIDER & PINTXOS BAR

OWNER: Basque Bar, LLC
DATE: 01/20/15

NORTH & SOUTH ELEVATIONS

Z-12

1/8" = 1'-0"
GRAPHIC SCALE FOR REFERENCE ONLY
DO NOT SCALE OFF DRAWINGS

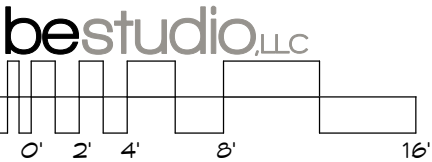

bestudio,LLC