


TAB C

A

CS-1



A 101

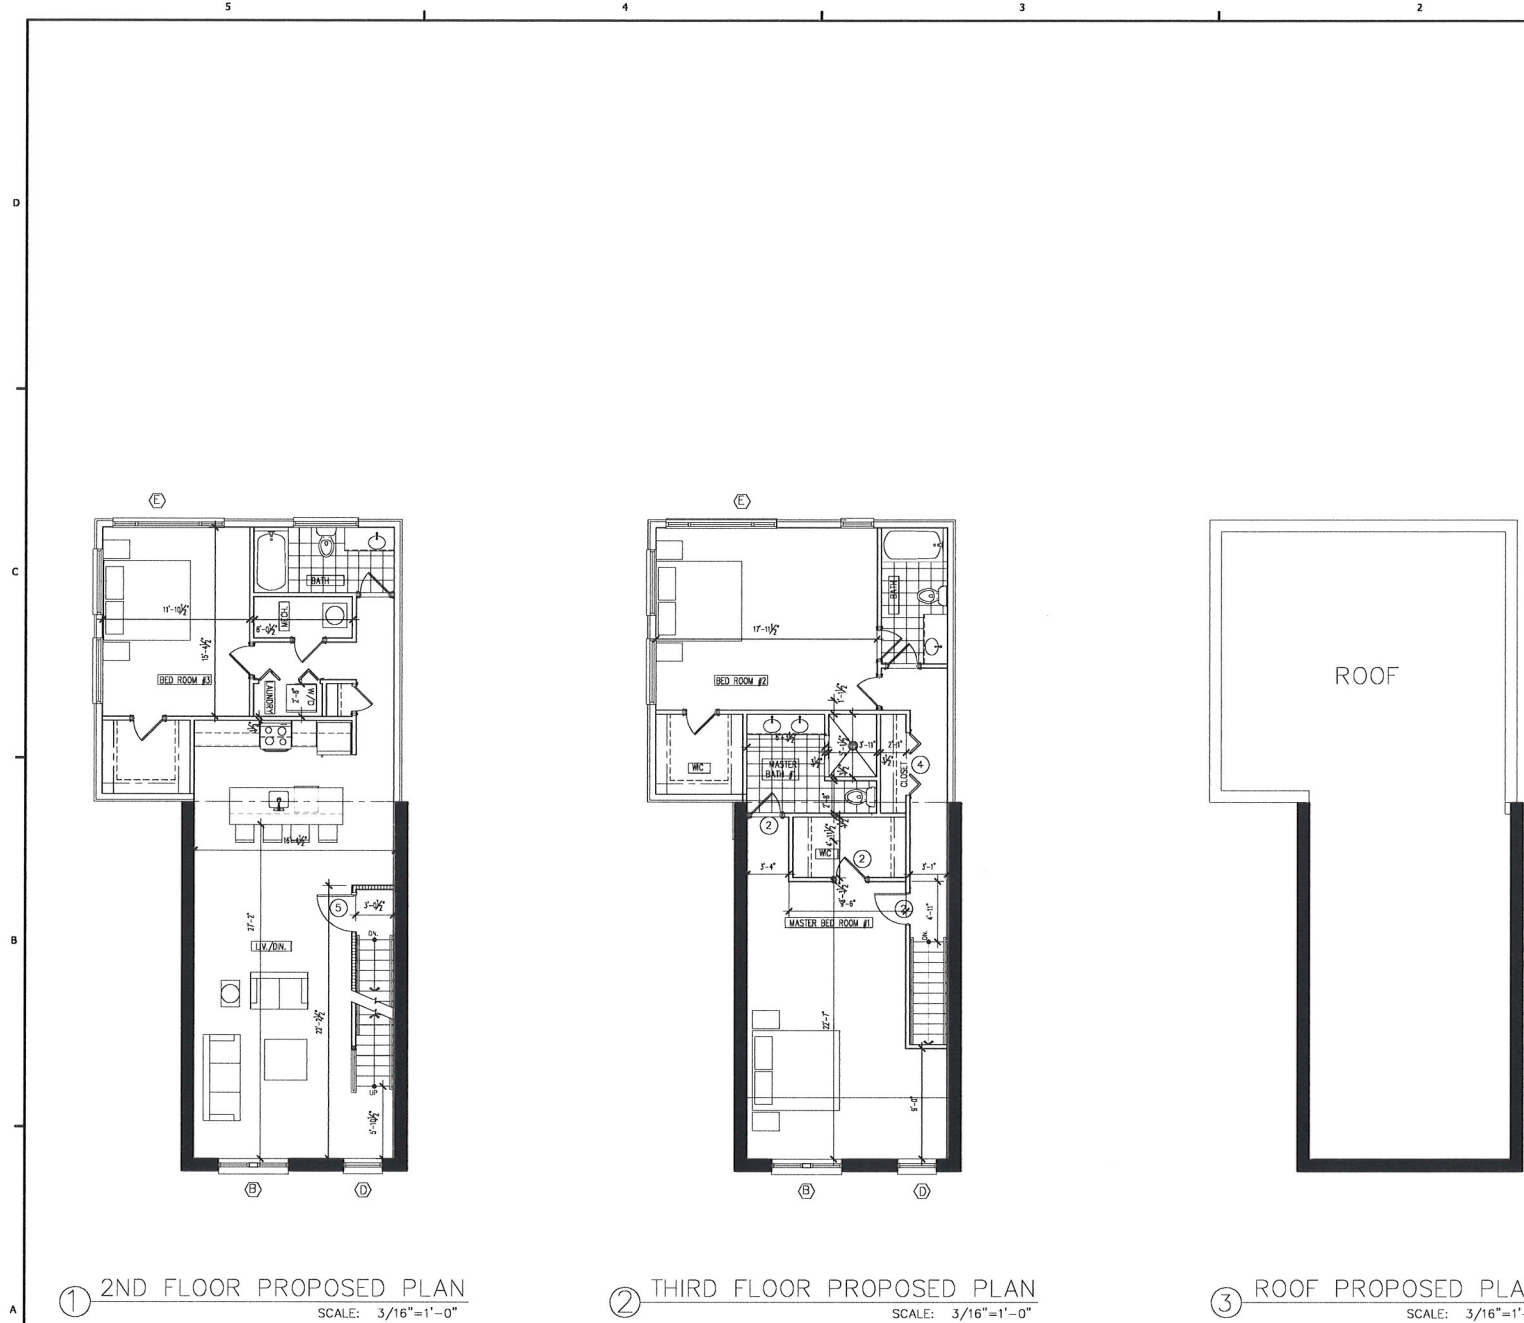

GENERAL NOTES:
ALL DIMENSIONS ARE TO STUD WALLS, UNLESS INDICATED OTHERWISE.
ALL NEW INTERIOR PARTITIONS ARE U.O.N.

NEW WORK LEGEND
--- DASHED LINE OF CEILING ELEMENTS ABOVE. REFER TO REFLECTED CEILING PLAN.
--- EXISTING WALLS AND PARTITIONS TO REMAIN.
--- NEW WALLS
 PARTITION TYPE SYMBOL.
 FLOOR PLAN KEY NOTE.

CONSTRUCTION KEY NOTES
 SOLID WOOD POST IN WALL. SEE FRAMING PLAN.

WALL LEGEND
 TYP. INTERIOR FULL HEIGHT PARTITION, 2x4 STUDS 16" O.C. W/ 1/2" GYP. BD. EACH FINISHED SIDE. (USE GREENBOARD AND/OR DUROCK @ BATHROOM)

GLOBAL GREEN GROUP LLC
1982 Eastern Avenue, NW
Suite 207 B
Washington, DC 20012
Tel: 202-545-0703
Fax: 202-545-0114

5337 Frank Road
Shenandoah, Maryland
Tel: 202-545-1300
Fax: 202-545-0114

2708 SHERMAN AVE. N.W.
WASHINGTON D.C.
20010


SCALE

SCALE:	as noted
DRAWN BY:	CHECKED BY:
DCT JOB NO.:	011-0003
ISSUED:	DATE:
REVISIONS:	

COPYRIGHT © 2012

PROPOSED FLOOR PLANS


A 102

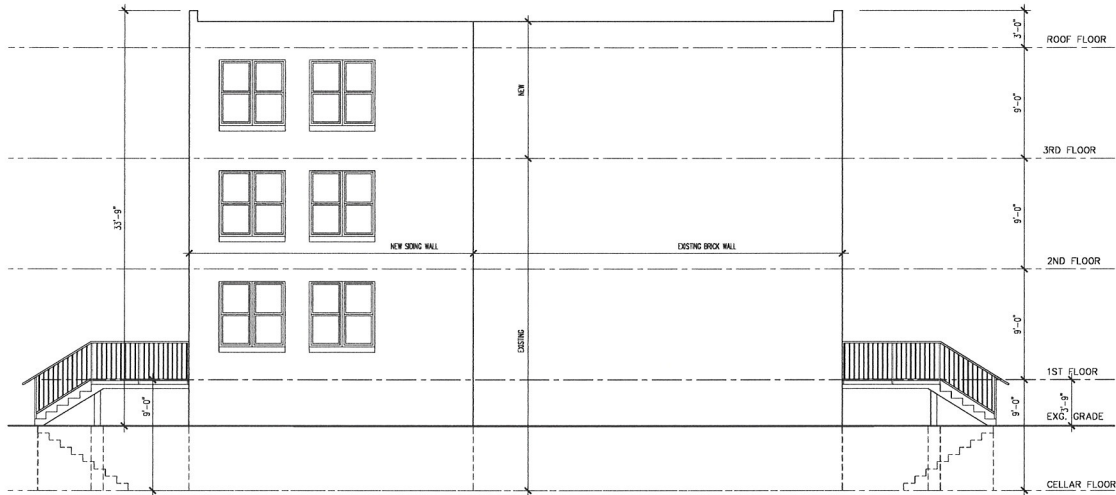

PROPOSED LEFT SIDE ELEVATION

SCALE: 1/4"=1'-0"


3
A-103

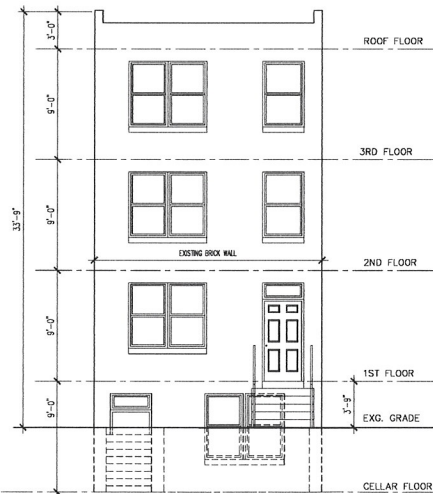

PROSED FRONT ELEVATION

SCALE: 1/4"=1'-0"

1
A-103

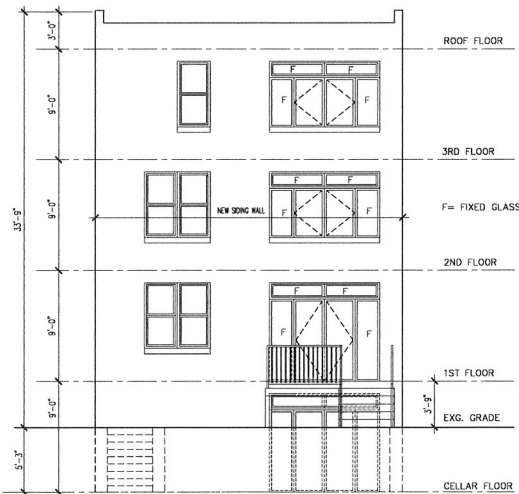

PROSED REAR ELEVATION

SCALE: 1/4"=1'-0"

2
A-103

GENERAL NOTES:

ALL DIMENSIONS ARE TO STUD WALLS, UNLESS INDICATED OTHERWISE.
ALL NEW INTERIOR PARTITIONS ARE  U.O.N.

NEW WORK LEGEND

-  DASHED LINE OF CEILING ELEMENTS ABOVE. REFER TO REFLECTED CEILING PLAN.
-  EXISTING WALLS AND PARTITIONS TO REMAIN.
-  NEW WALLS
-  PARTITION TYPE SYMBOL.
-  FLOOR PLAN KEY NOTE.

CONSTRUCTION KEY NOTES

-  SOLID WOOD POST IN WALL. SEE FRAMING PLAN.

WALL LEGEND

-  INT. INTERIOR FULL HEIGHT PARTITION; 2x4 STUDS 16" O.C. W/ 1/2" GYP. BD. EACH FINISHED SIDE. (USE GREENBOARD AND/OR DUROCK @ BATHROOM)



2708 SHERMAN AVE. N.W.
WASHINGTON D.C.
20010

SIA

SCALE: as noted	CHECKED BY:
DRAWN BY:	011-0003
BGT JOB NO.:	DATE:
ISSUED:	
REVISIONS:	
COPYRIGHT © 2012	

PROPOSED
ELEVATIONS

A 103