



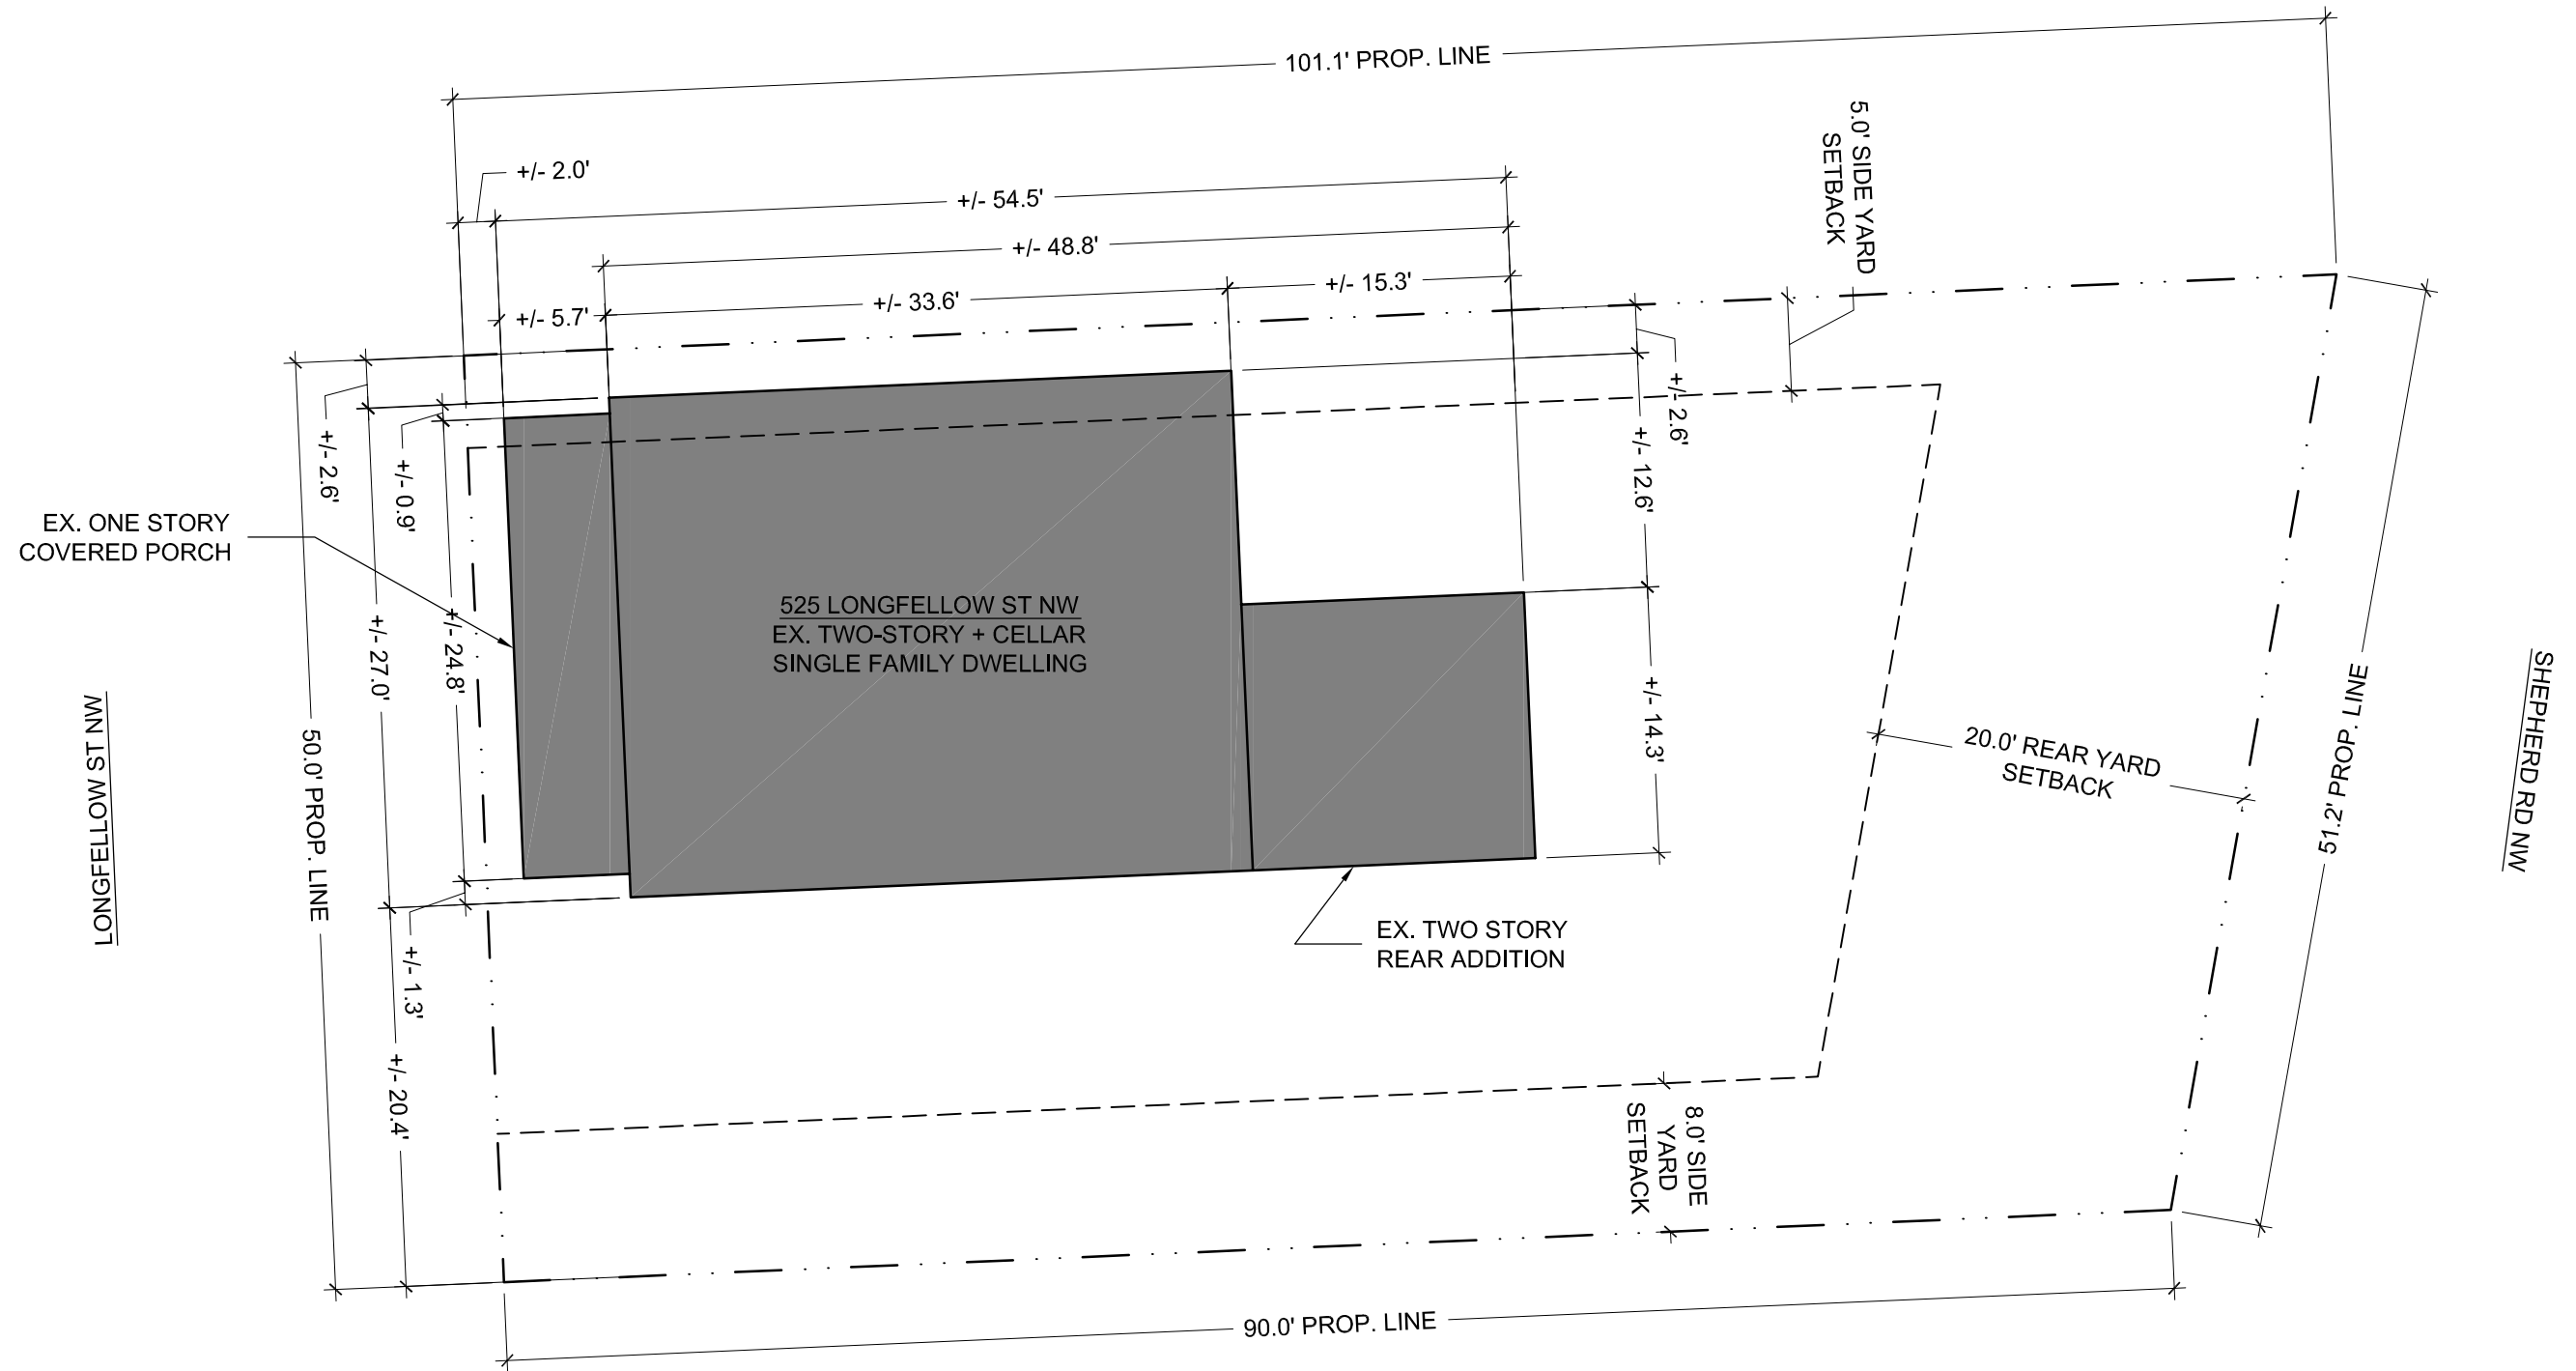

NOTE: SURVEY NEEDED TO VERIFY LOCATION OF EXISTING STRUCTURE

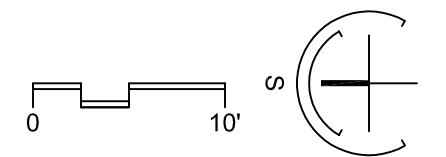

Board of Zoning Adjustment
District of Columbia
CASE NO. 19100