

TAB C

PRODUCED BY AN AUTODESK EDUCATIONAL PRODUCT

PRODUCED BY AN AUTODESK EDUCATIONAL PRODUCT

PRODUCED BY AN AUTODESK EDUCATIONAL PRODUCT

① 2ND FL. PROPOSED PLAN
SCALE: 1/4"=1'-0"

② THIRD FL. PROPOSED PLAN
SCALE: 1/4"=1'-0"

③ ROOF PROPOSED PLAN
SCALE: 1/4"=1'-0"

GENERAL NOTES:

ALL DIMENSIONS ARE TO STUD WALLS, UNLESS INDICATED OTHERWISE.
ALL NEW INTERIOR PARTITIONS ARE  U.O.N.

NEW WORK LEGEND


-  DASHED LINE OF CEILING ELEMENTS ABOVE. REFER TO REFLECTED CEILING PLAN.
-  EXISTING WALLS AND PARTITIONS TO REMAIN.
-  NEW WALLS
-  PARTITION TYPE SYMBOL.
-  FLOOR PLAN KEY NOTE.

CONSTRUCTION KEY NOTES

-  SOLID WOOD POST IN WALL. SEE FRAMING PLAN.

WALL LEGEND

-  TYP. INTERIOR FULL-HEIGHT PARTITION: 2x4 STUDS 16" O.C. W/ 1/2" GYP. BD. EACH FINISHED SIDE. (USE GREENBOARD AND/OR BU-ROCK @ BATHROOM)

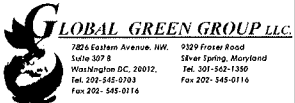

CONSULTANTS

MEP: _____
STRUCTURAL: _____
CIVIL: _____

549 PARK ROAD. N.W.
WASHINGTON D.C.
20010

SEA.

SCALE: as noted
DRAWN BY: _____ CHECKED BY: _____
BCT JOB NO.: 011-0003
ISSUED: _____ DATE: _____

REVISIONS:	

COPYRIGHT © 2012

PROPOSED
FLOOR PLANS

A 102


5

4

3

2

1

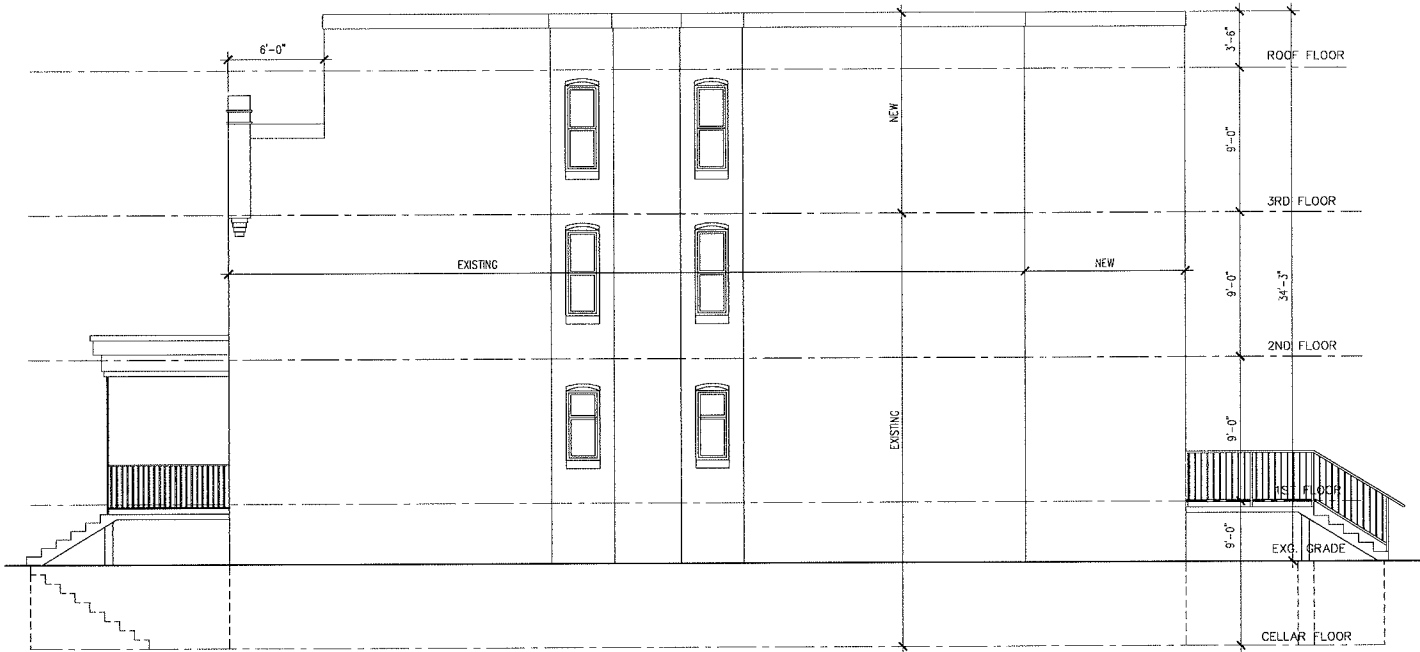

② RIGHT SIDE ELEVATION
SCALE: 3/16"=1'-0"



① FRONT ELEVATION
SCALE: 3/16"=1'-0"



① FRONT ELEVATION
SCALE: 3/16"=1'-0"

GENERAL NOTES:

ALL DIMENSIONS ARE TO STUD WALLS, UNLESS INDICATED OTHERWISE.
ALL NEW INTERIOR PARTITIONS ARE W1 U.O.V.

NEW WORK LEGEND


- DASHED LINE OF CEILING ELEMENTS ABOVE. REFER TO REFLECTED CEILING PLAN.
- EXISTING WALLS AND PARTITIONS TO REMAIN.
- NEW WALLS
- PARTITION TYPE SYMBOL
- FLOOR PLAN KEY NOTE

CONSTRUCTION KEY NOTES

- SOLID WOOD POST IN WALL. SEE FRAMING PLAN

WALL LEGEND

- W1 TYP. INTERIOR FULL HEIGHT PARTITION: 2x4 STUDS 16" O.C. W/ 1/2" GYP. BD. EACH FINISHED SIDE (USE GREENBOARD AND/OR DUROCK @ BATHROOM)

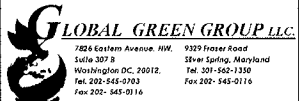

CONSULTANTS

MEP: _____
STRUCTURAL: _____
CIVIL: _____

549 PARK ROAD. N.W.
WASHINGTON D.C.
20010

SEA.

SCALE: as noted
DRAWN BY: _____ CHECKED BY: _____
BCT JOB NO.: 011-0003
ISSUED: _____ DATE: _____

REVISIONS:

COPYRIGHT © 2012

PROPOSED
ELEVATIONS

A 103