




BUILDING ELEVATION - NORTH

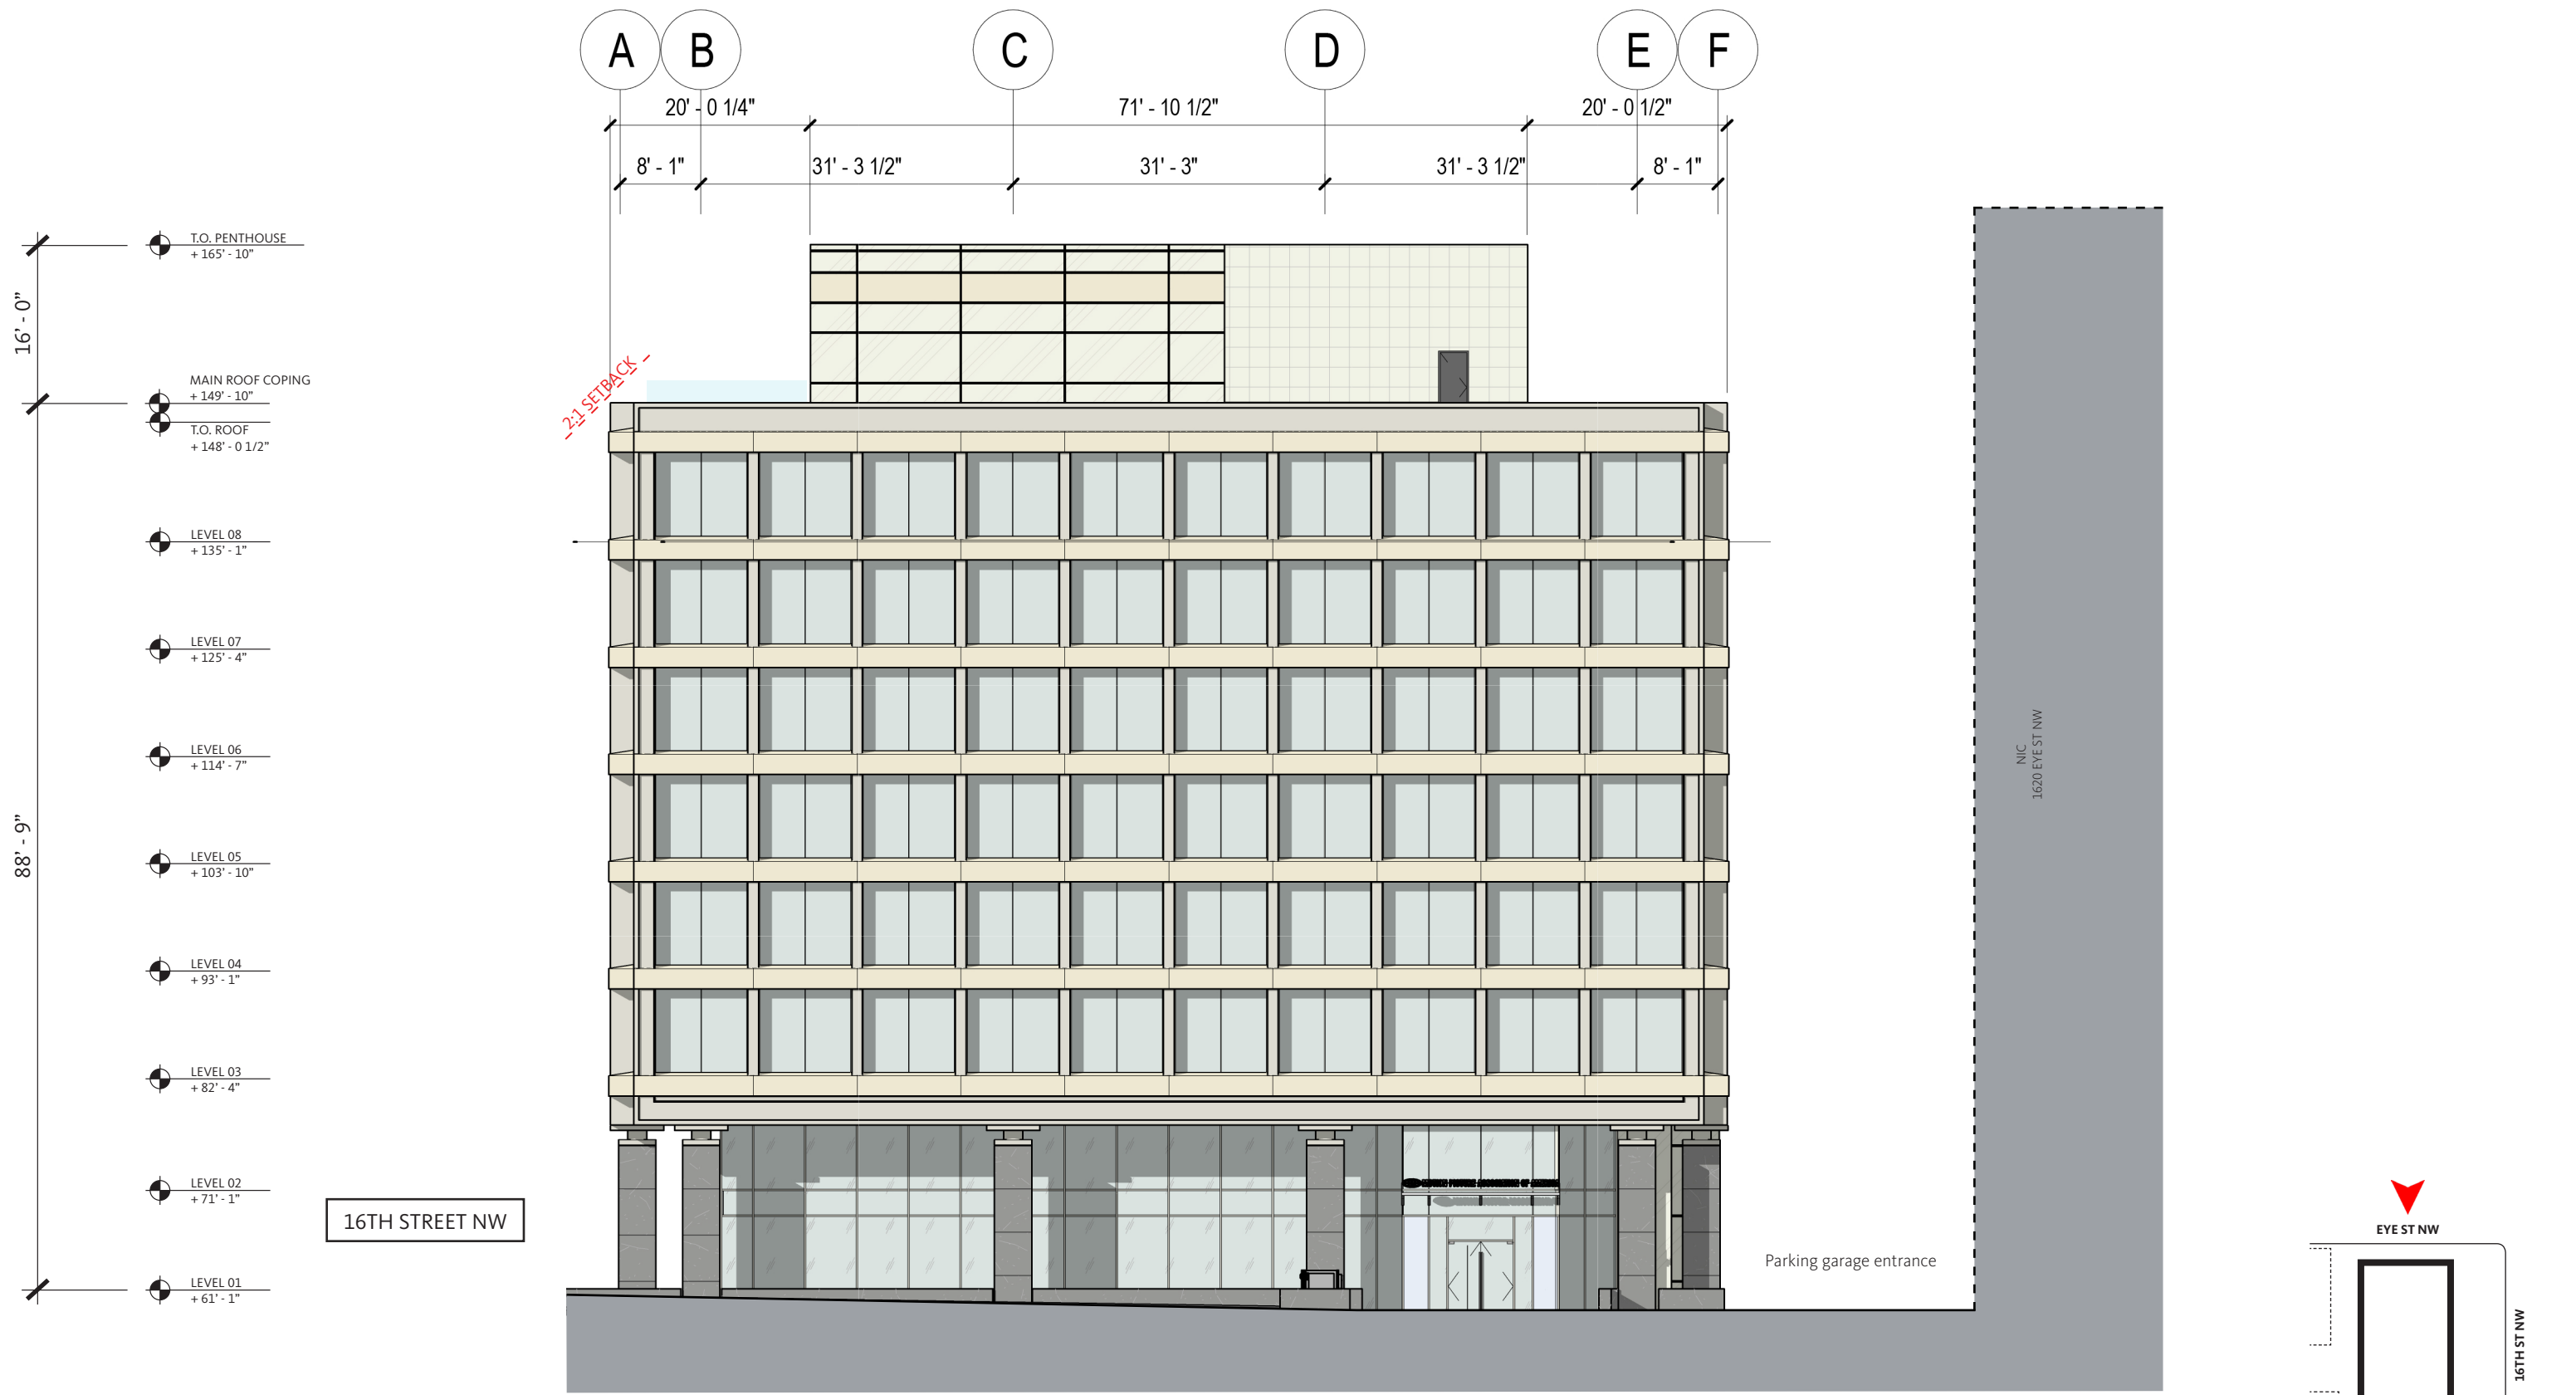


BUILDING ELEVATION - WEST

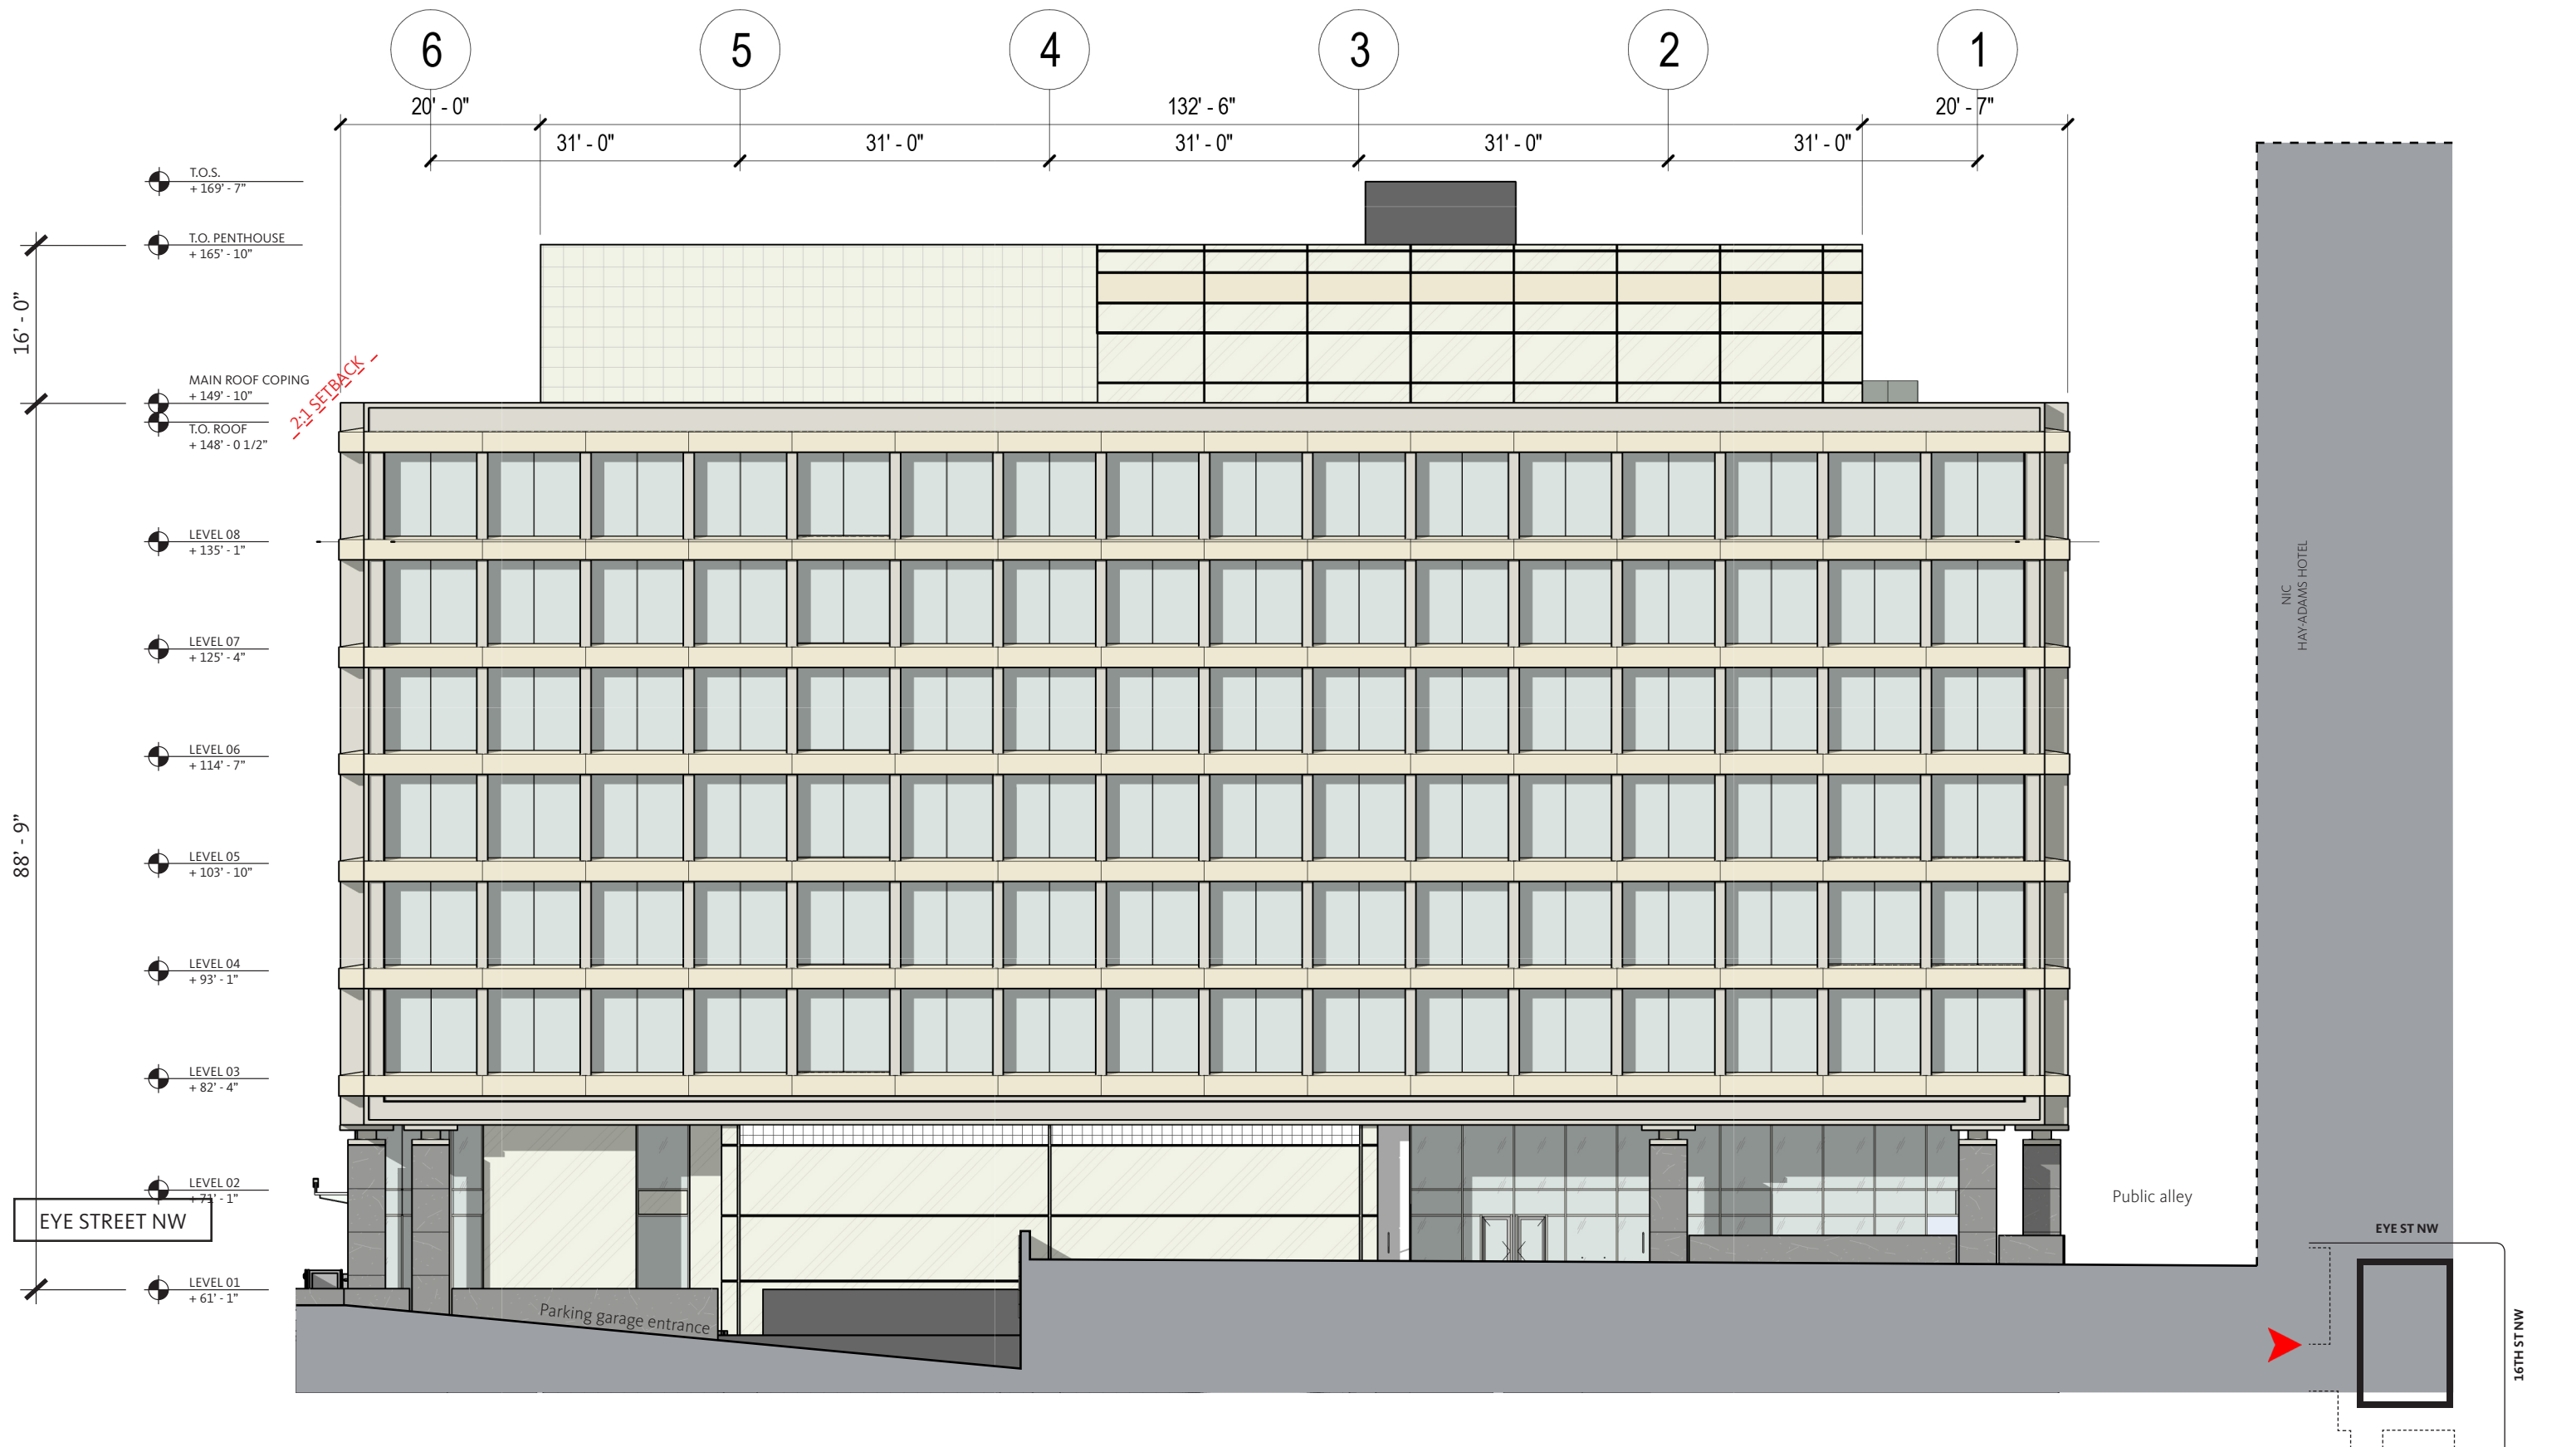


BUILDING ELEVATION - SOUTH

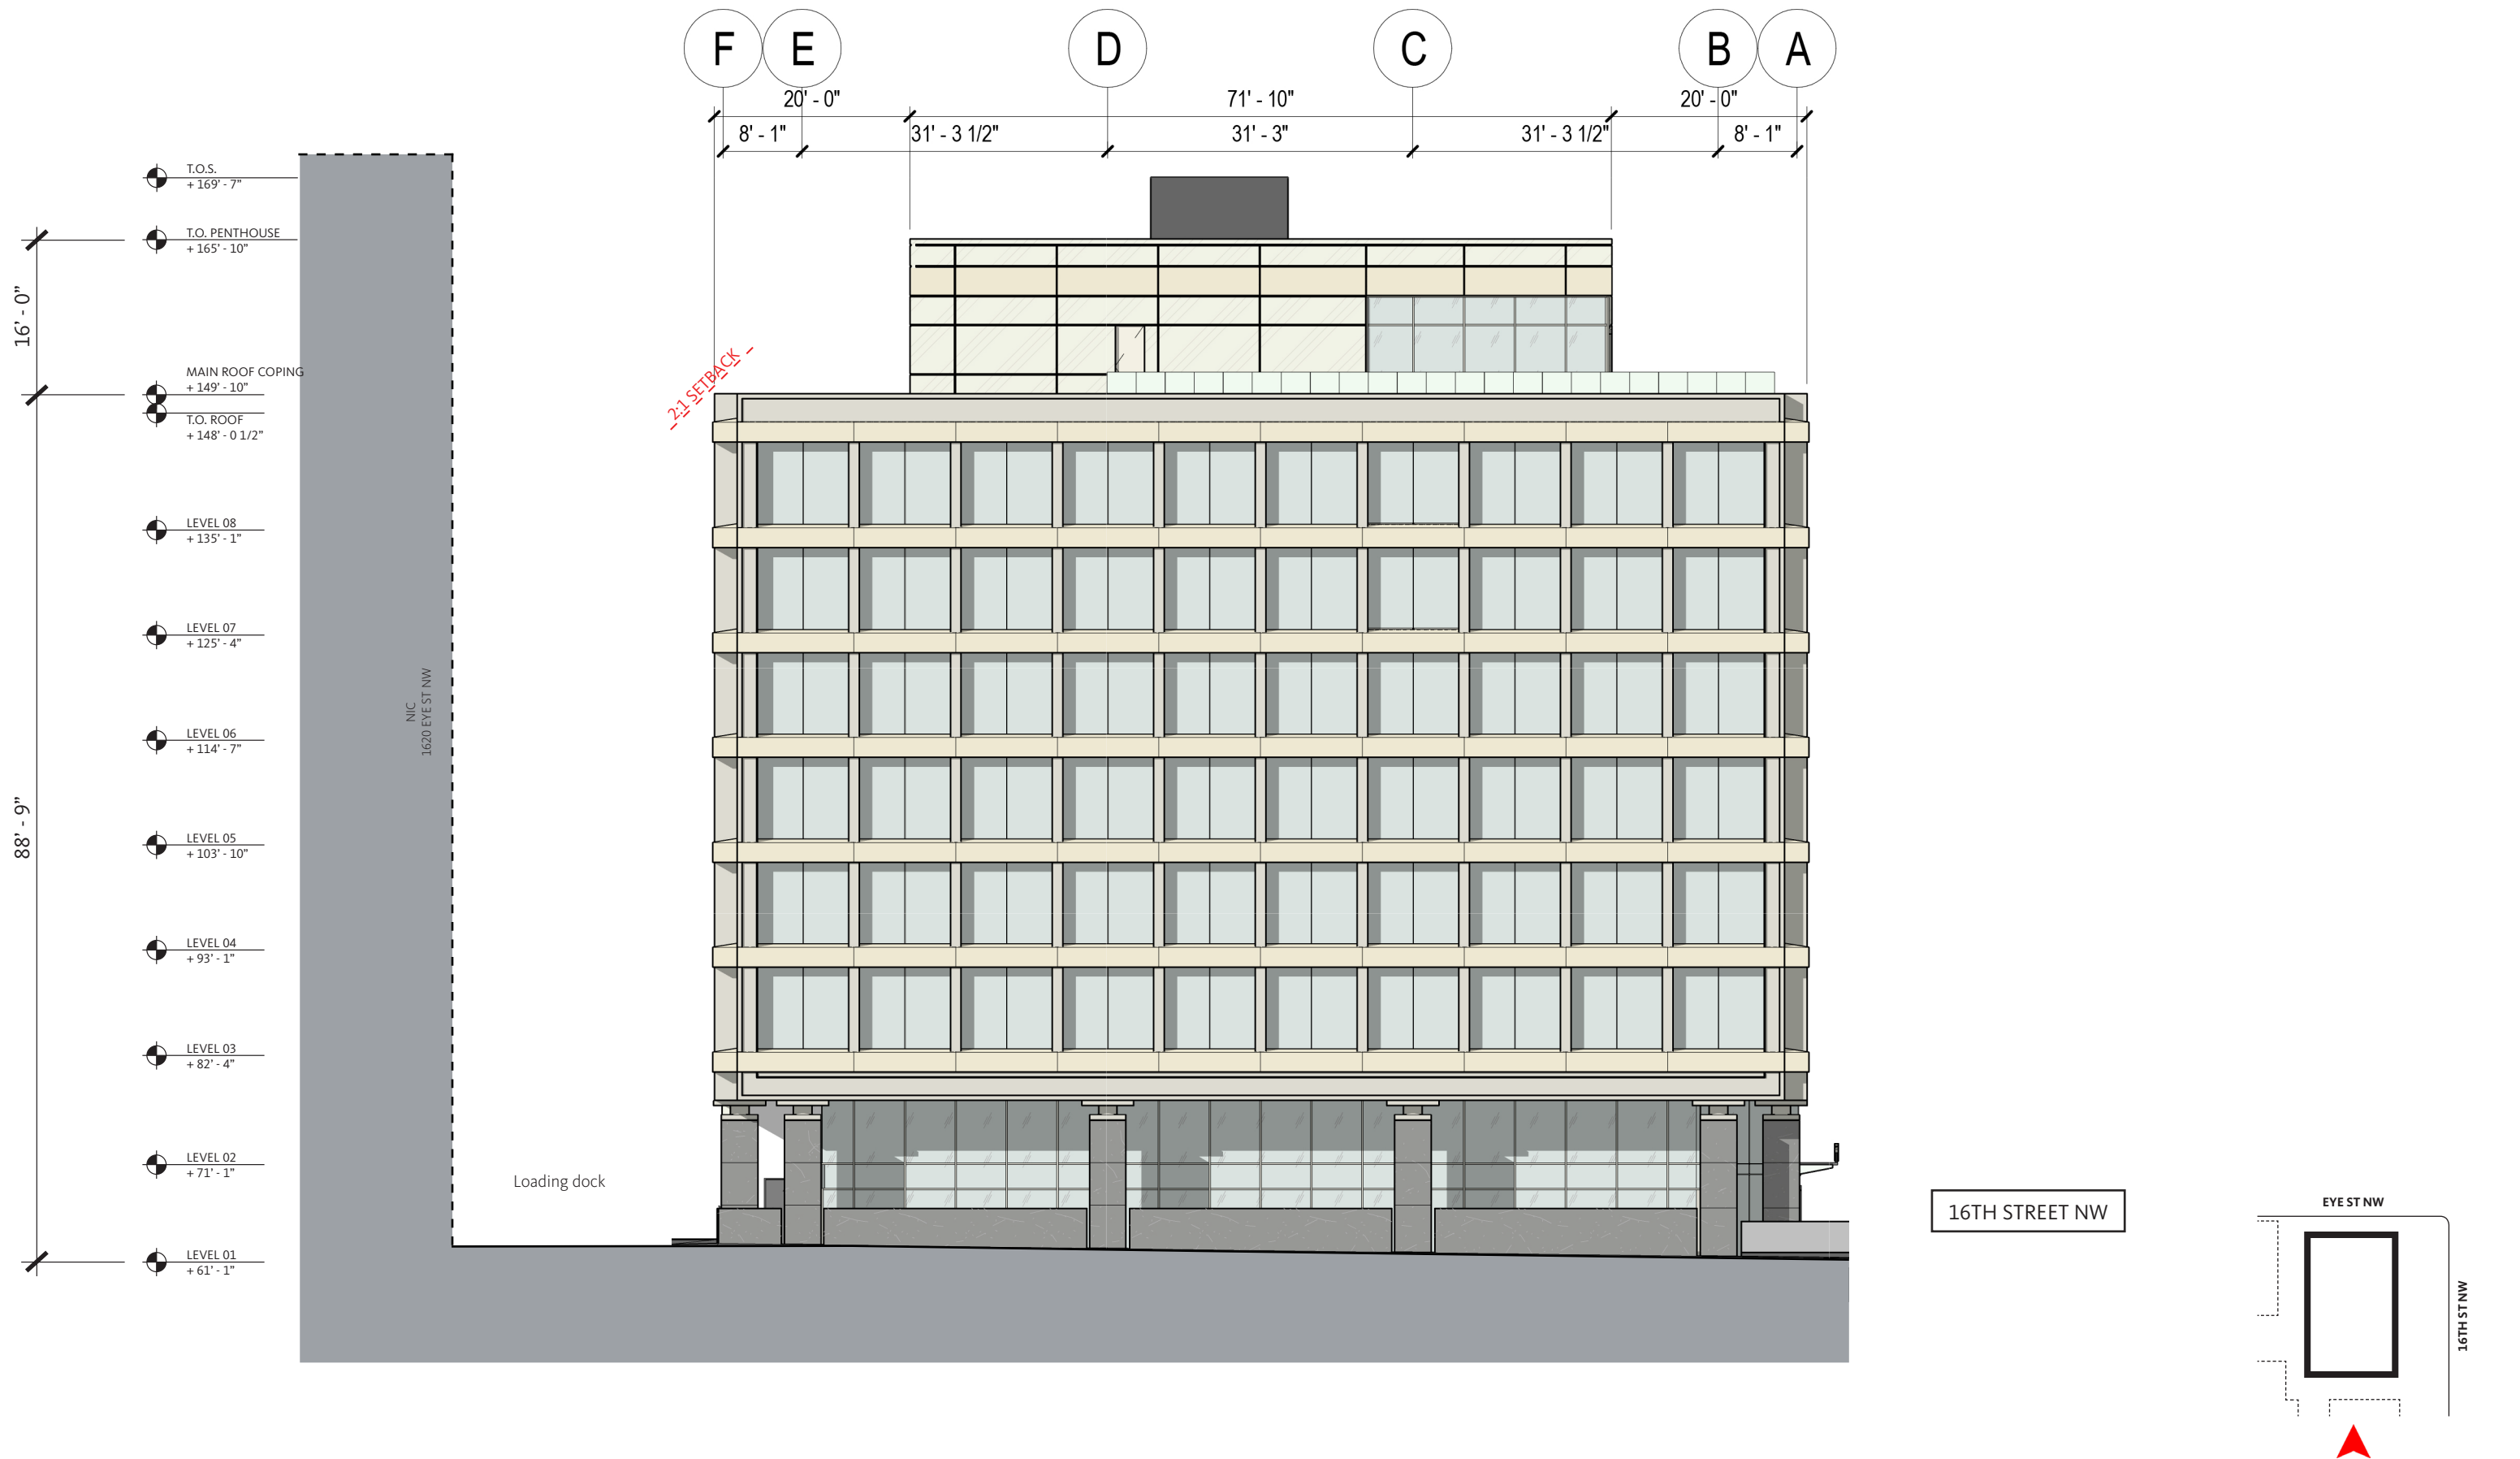


BUILDING SECTION - EAST/WEST

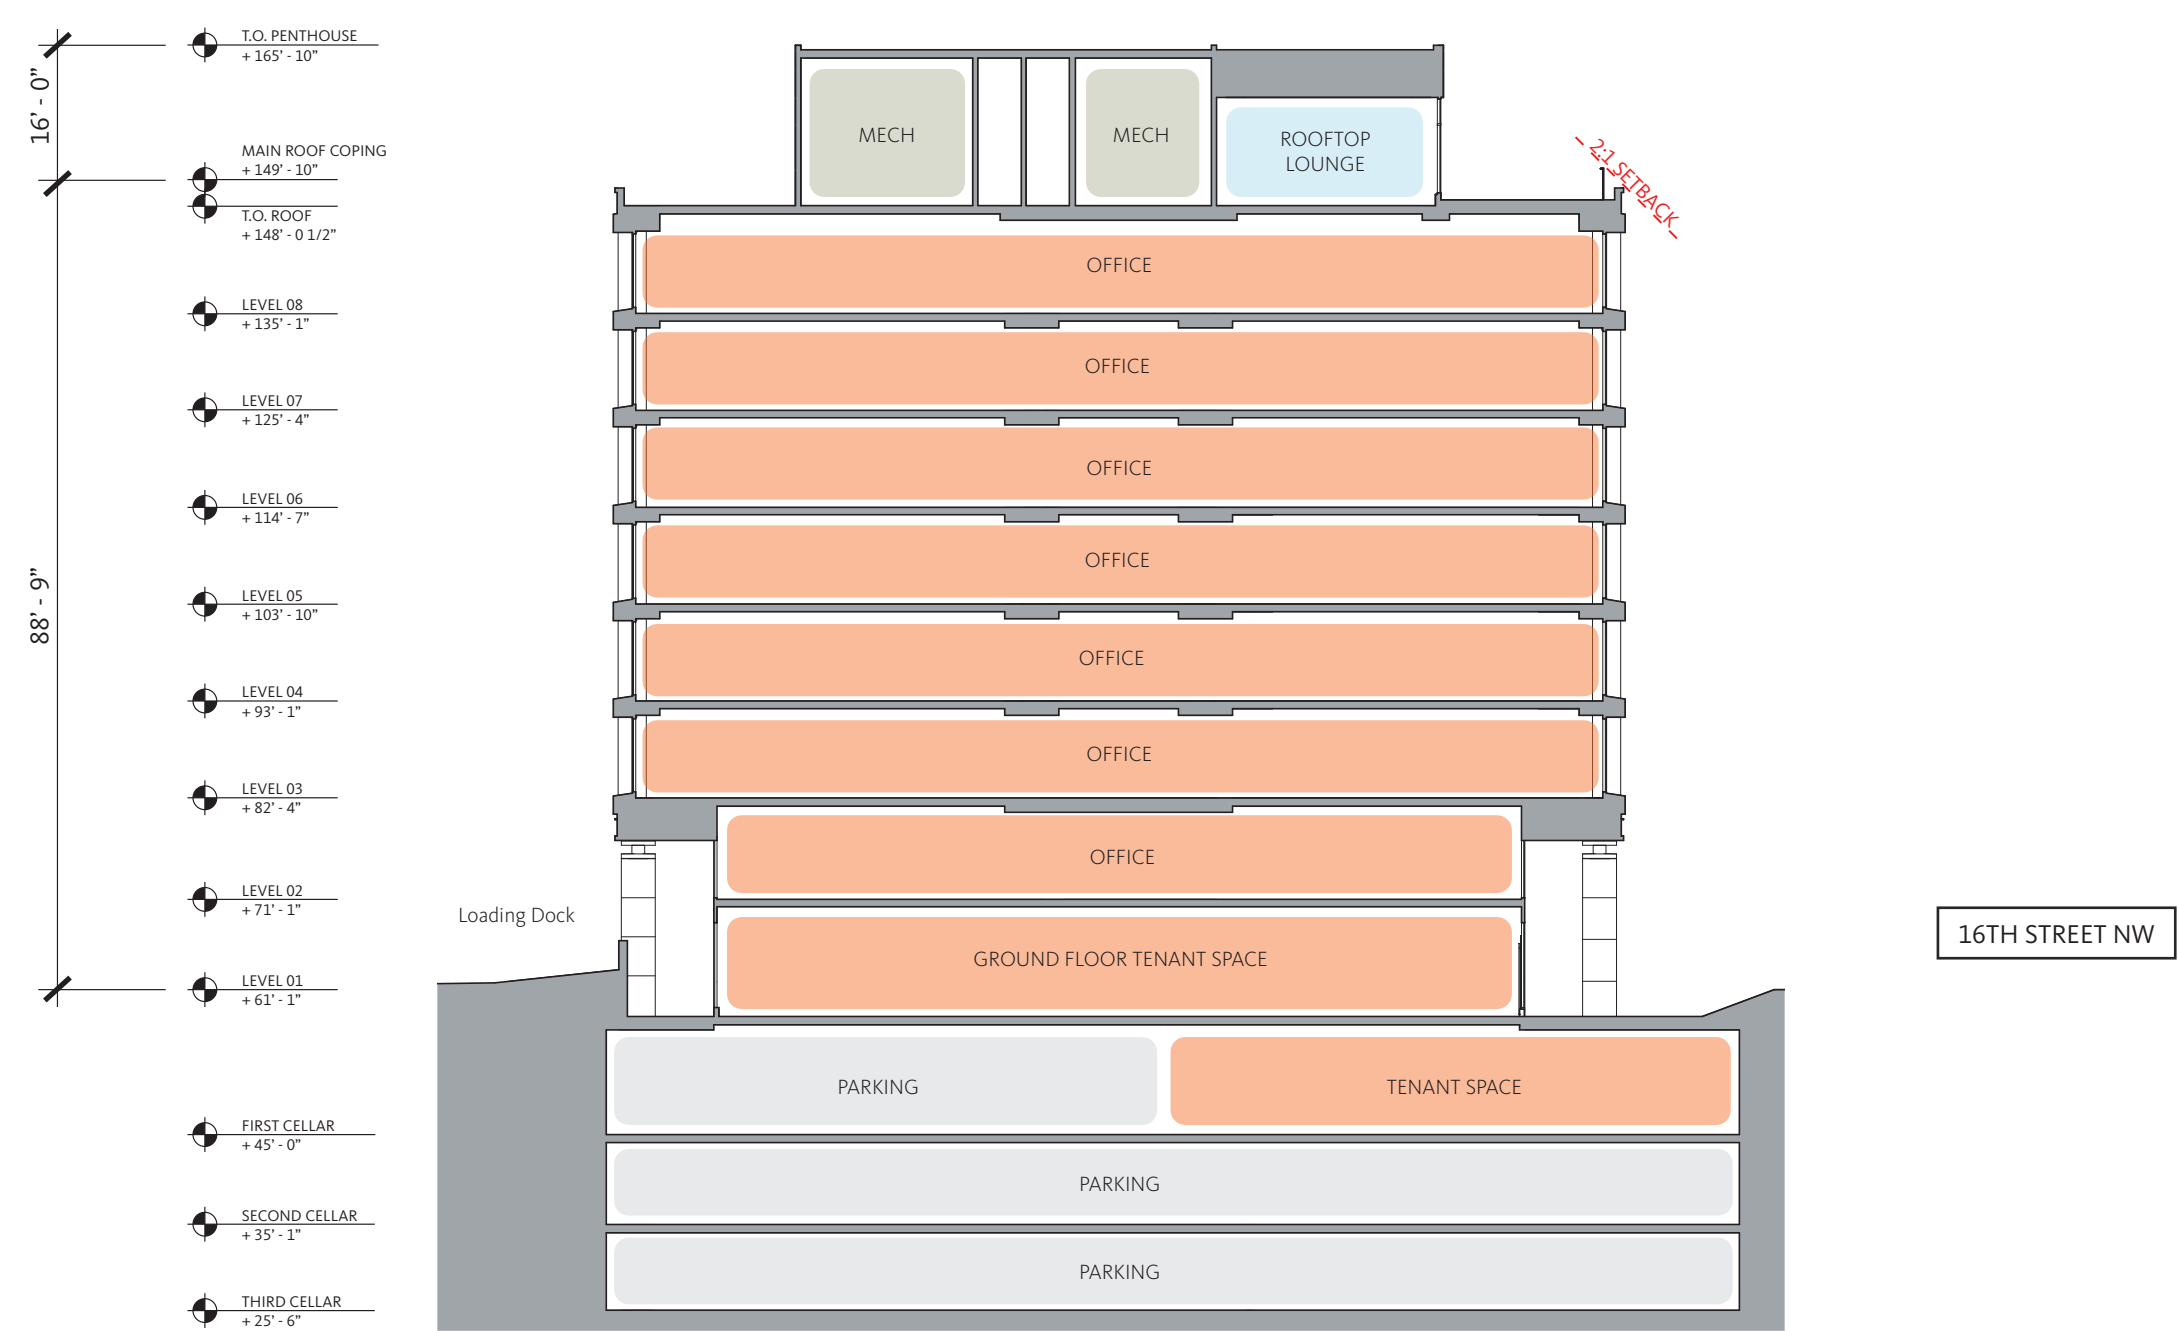


FACADE DETAIL - FACADE CLADDING @ HORIZONTAL

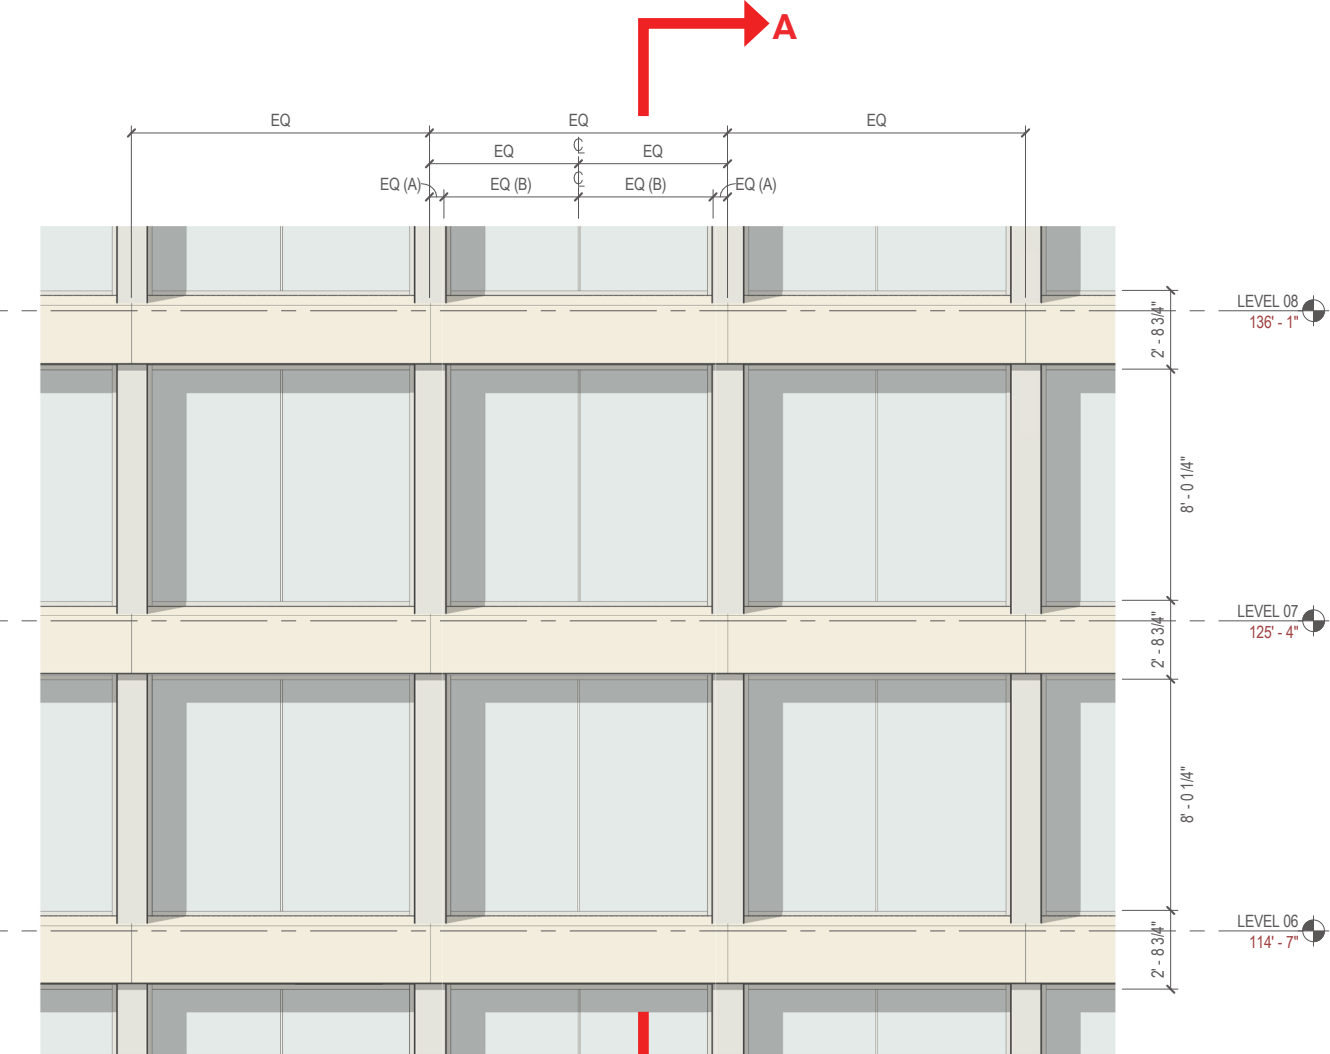

ELEVATION

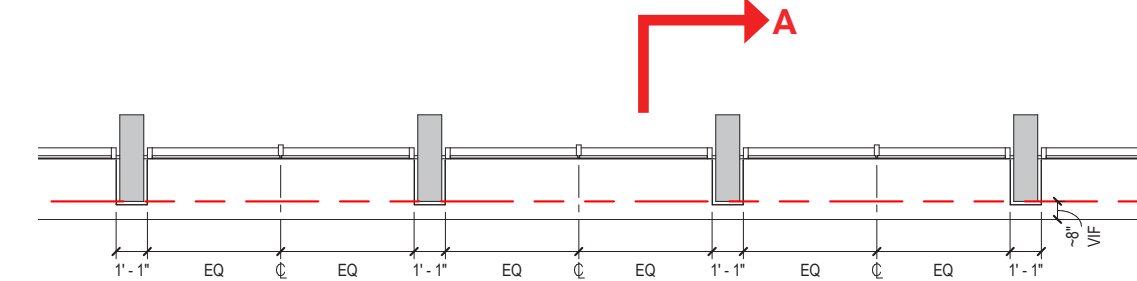

PLAN

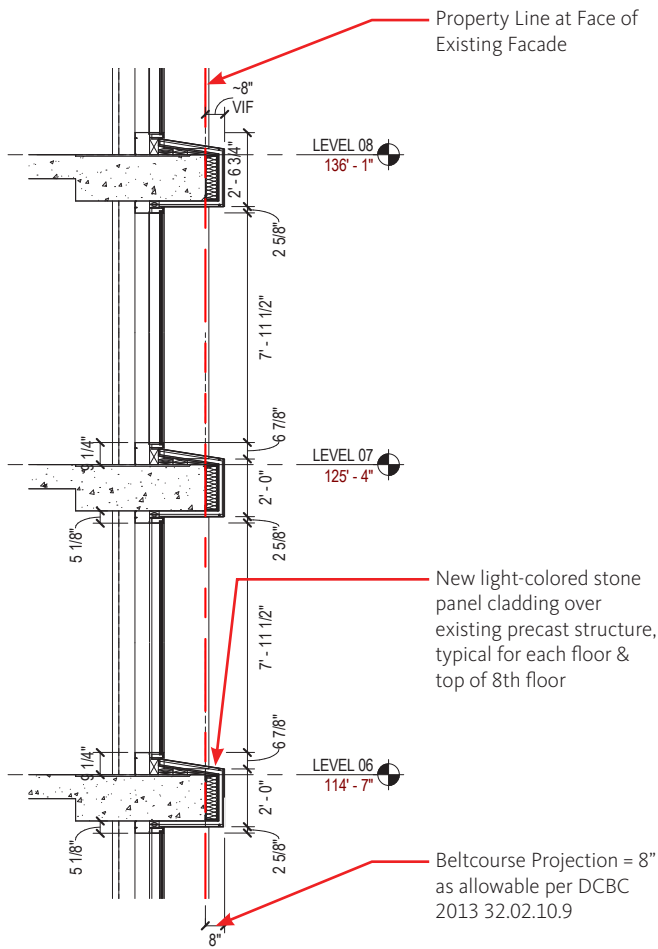


SECTION A-A




RENDERING


FACADE DETAIL - FACADE CLADDING @ HORIZONTAL - ENLARGED

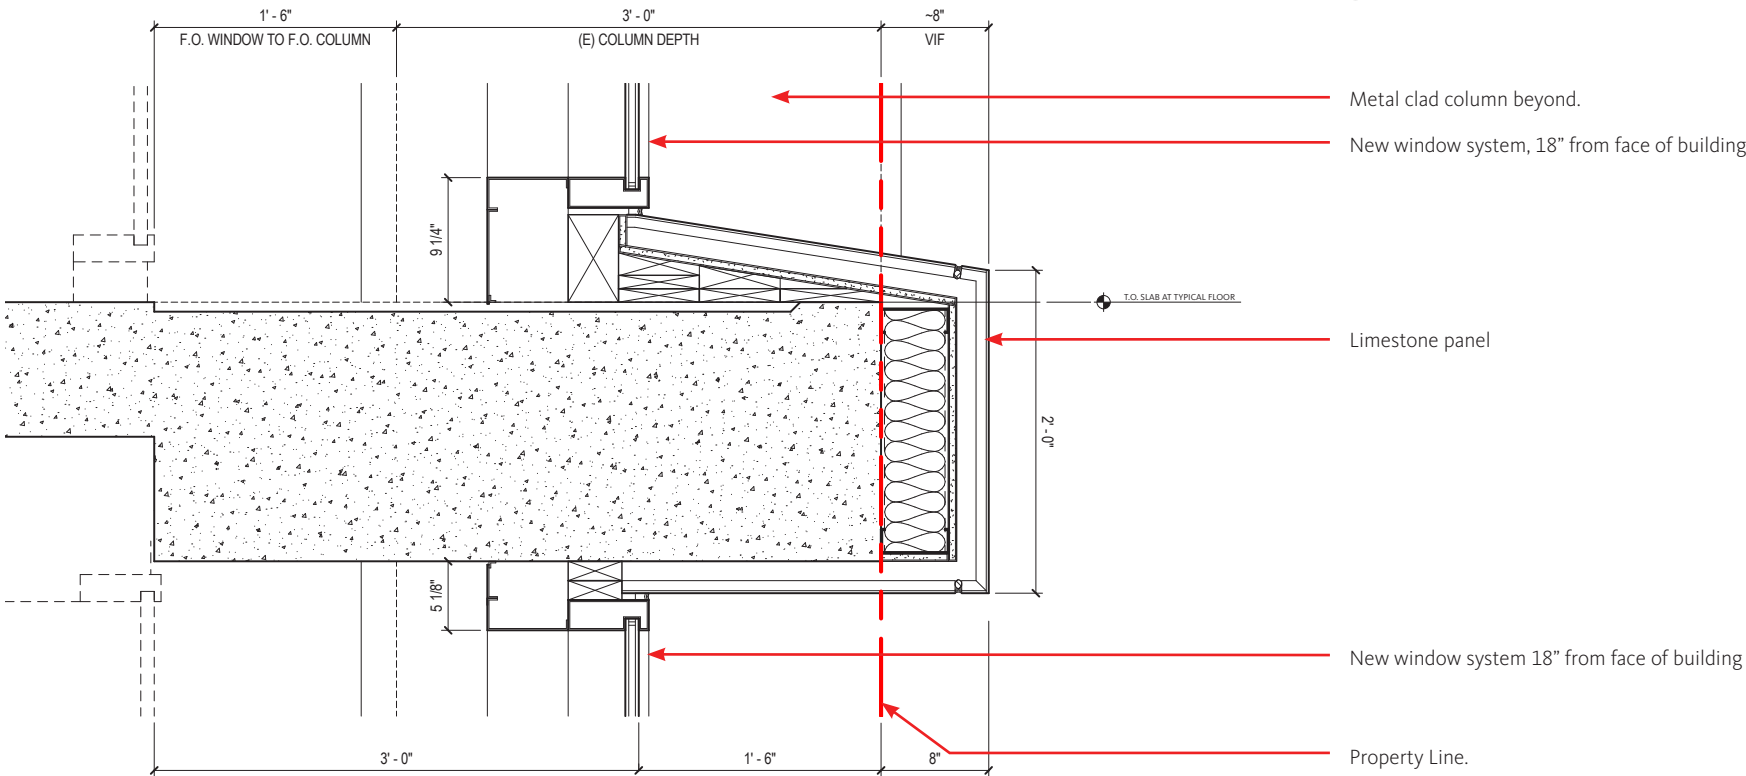

SECTION - RED

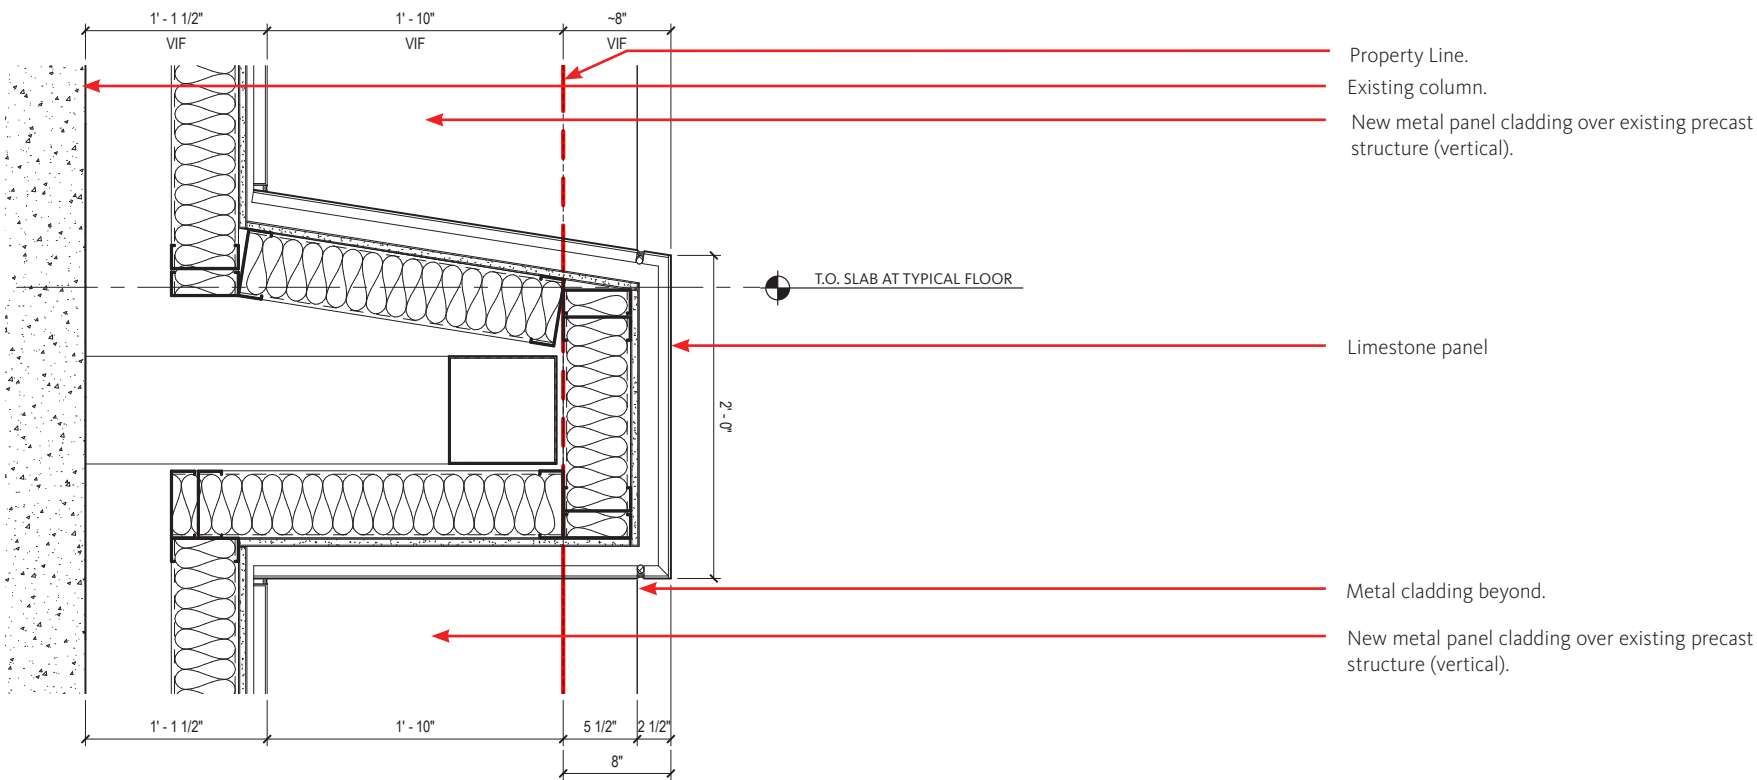

SECTION - BLUE

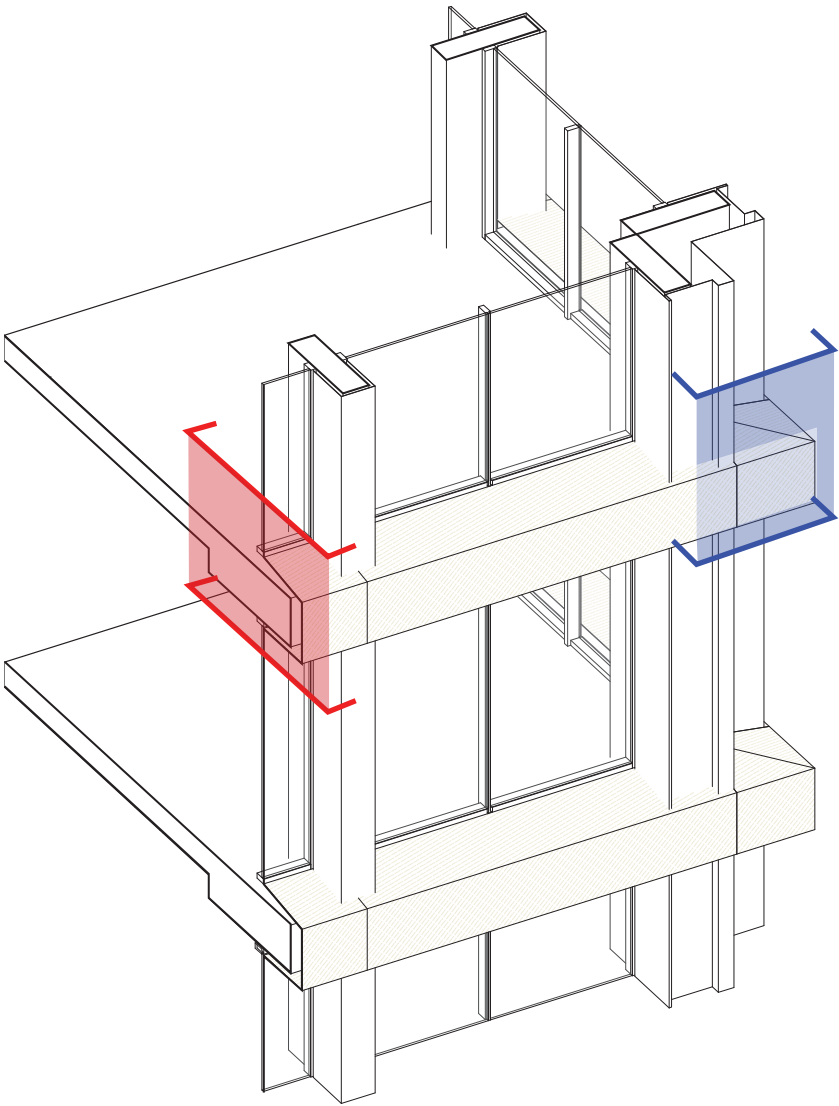

AXONOMETRIC