


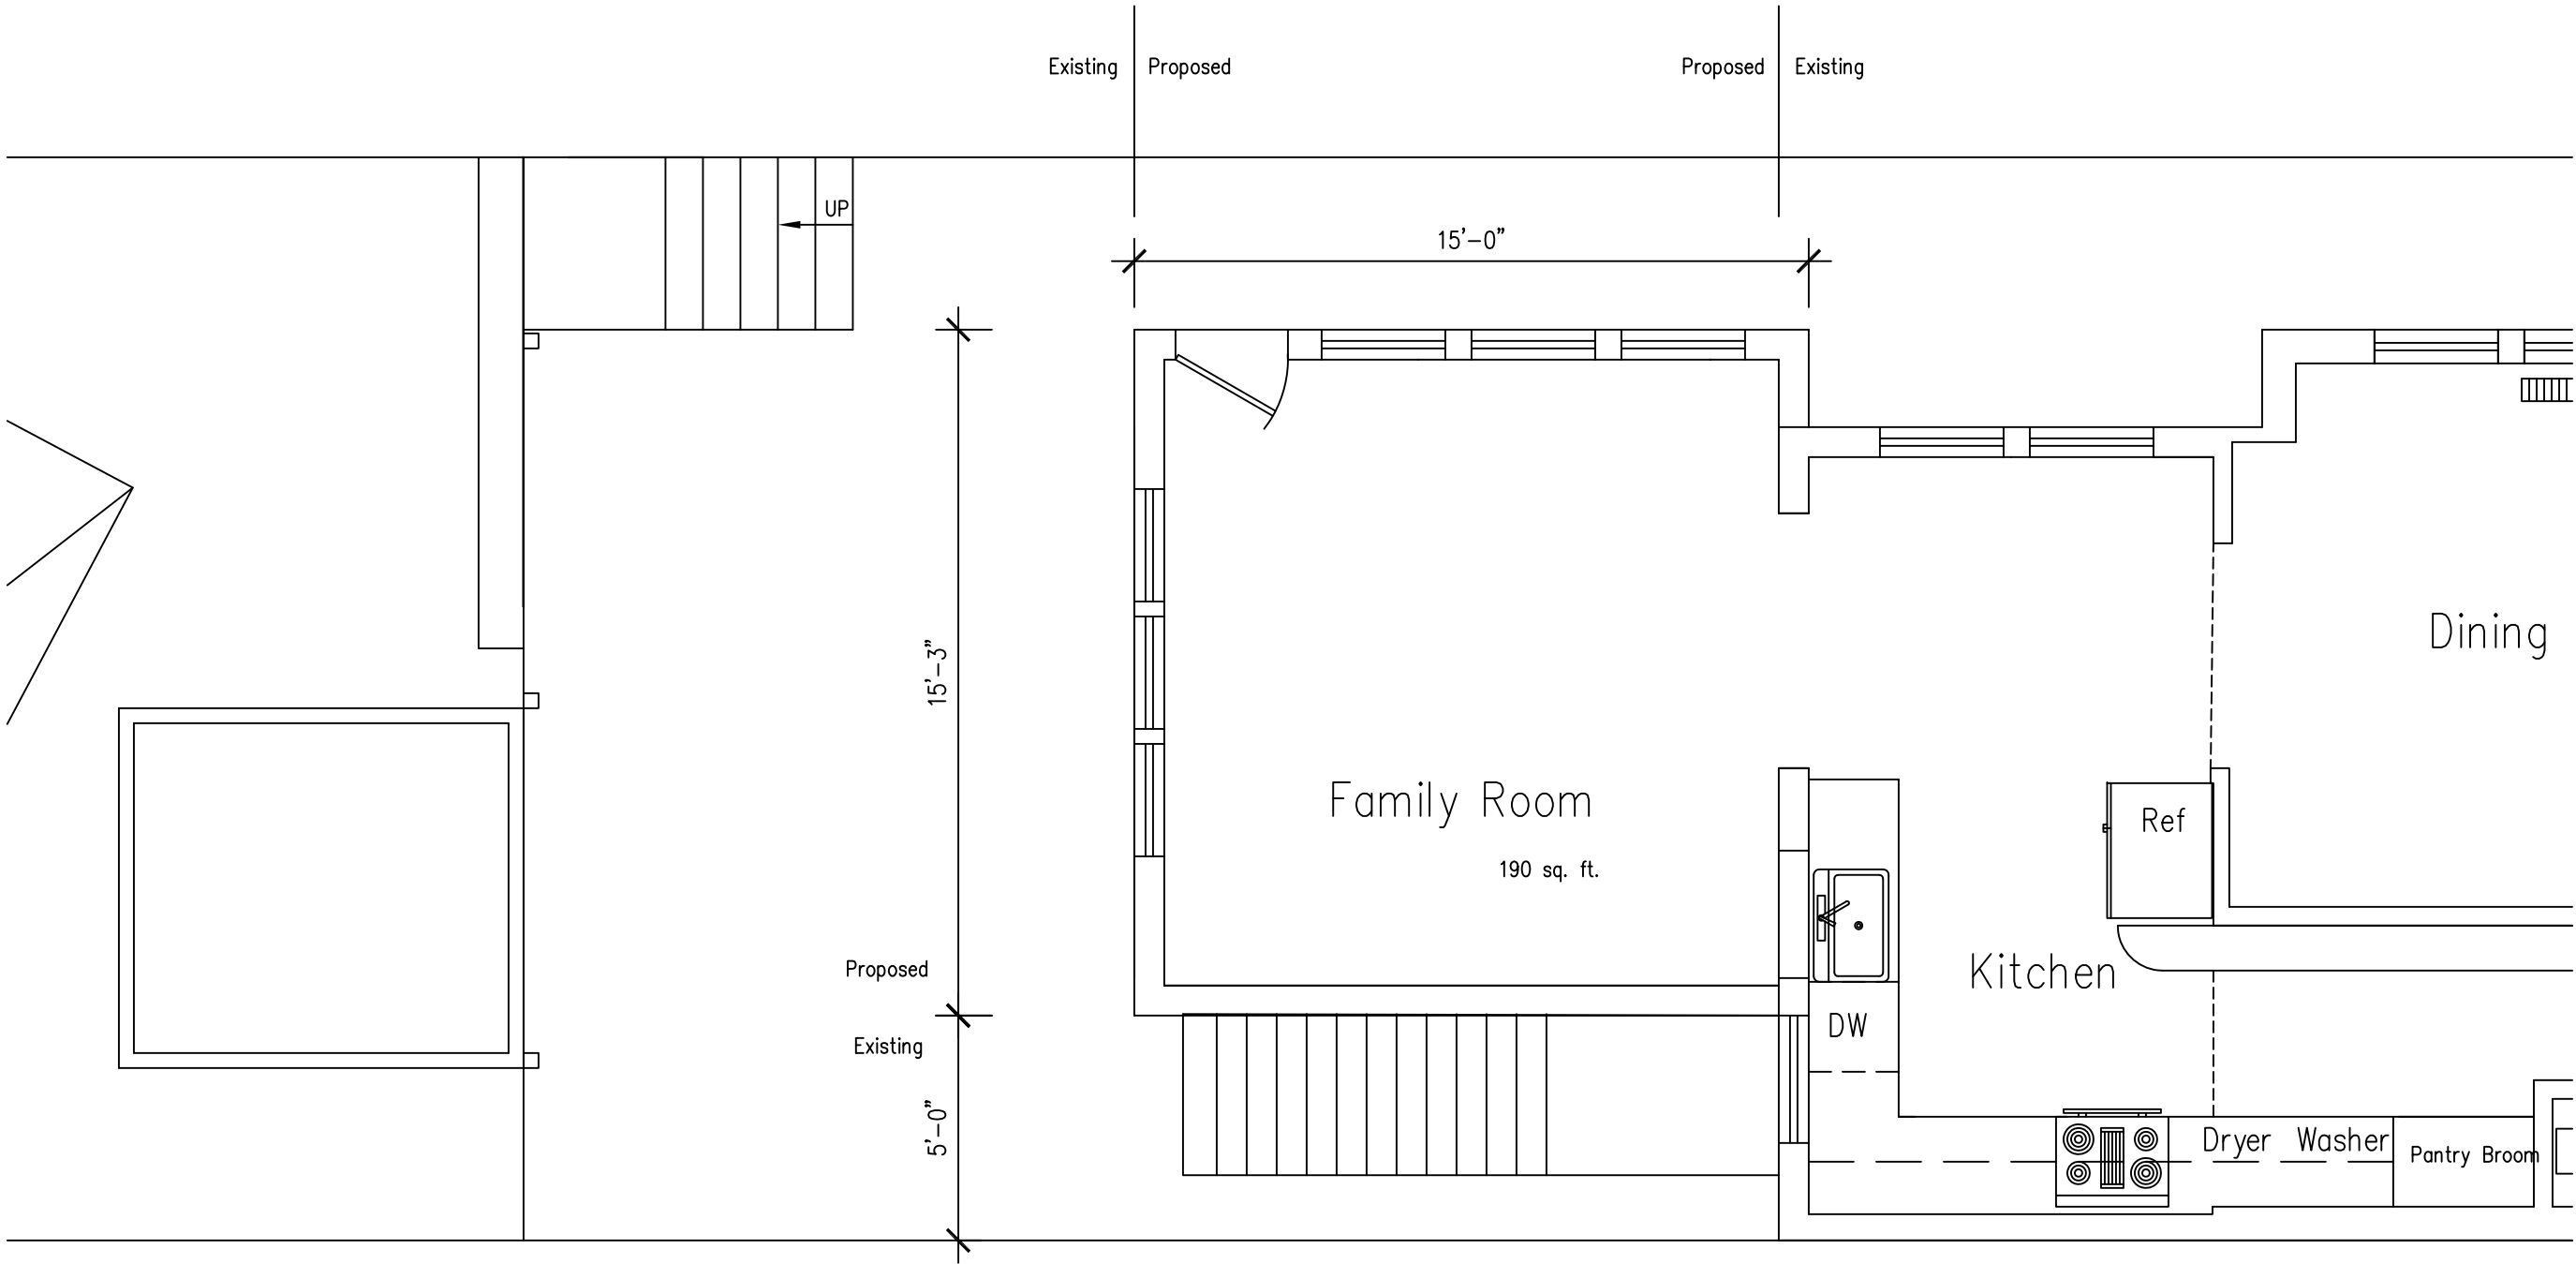

Contrator responsible for field
verifying all measurements
Dimensions are finished dimensions,
unless otherwise noted, e.g. rough
opening (R.O.).

No.	Revision/Issue	Date
1	BZA Version 11	11/16/15

Sq. 2071 Lot 7 3008 Ordway Street NW

First Floor Plan

Inner City
Development, LLC
1516 12th St NW
WDC 20005

Bonnie & Sandy Roskes
3008 Ordway St NW
Washington, DC 20008

Board of Zoning Adjustment
District of Columbia
Case No. 2014-09125
EXHIBIT NO. 28
1" = 1'-0"

A1HP03



Rear Elevation

Scale: 1/4" = 1'-0"

Existing | Proposed | Property Line

3006 Ordway

No.	Revision/Issue	Date
1	BZA Version 11	11/16/15

Sq. 2071 Lot 7 3008 Ordway Street NW

Rear Elevation

Project Name and Address

Inner City Development, LLC
1516 12th St NW
WDC 20005

Project Name and Address

Bonnie & Sandy Roskes
3008 Ordway St NW
Washington, DC 20008

Project	1406	Sheet
Date	Dec 12, 2014	
Scale	1/4" = 1'-0"	

A2HP03

