


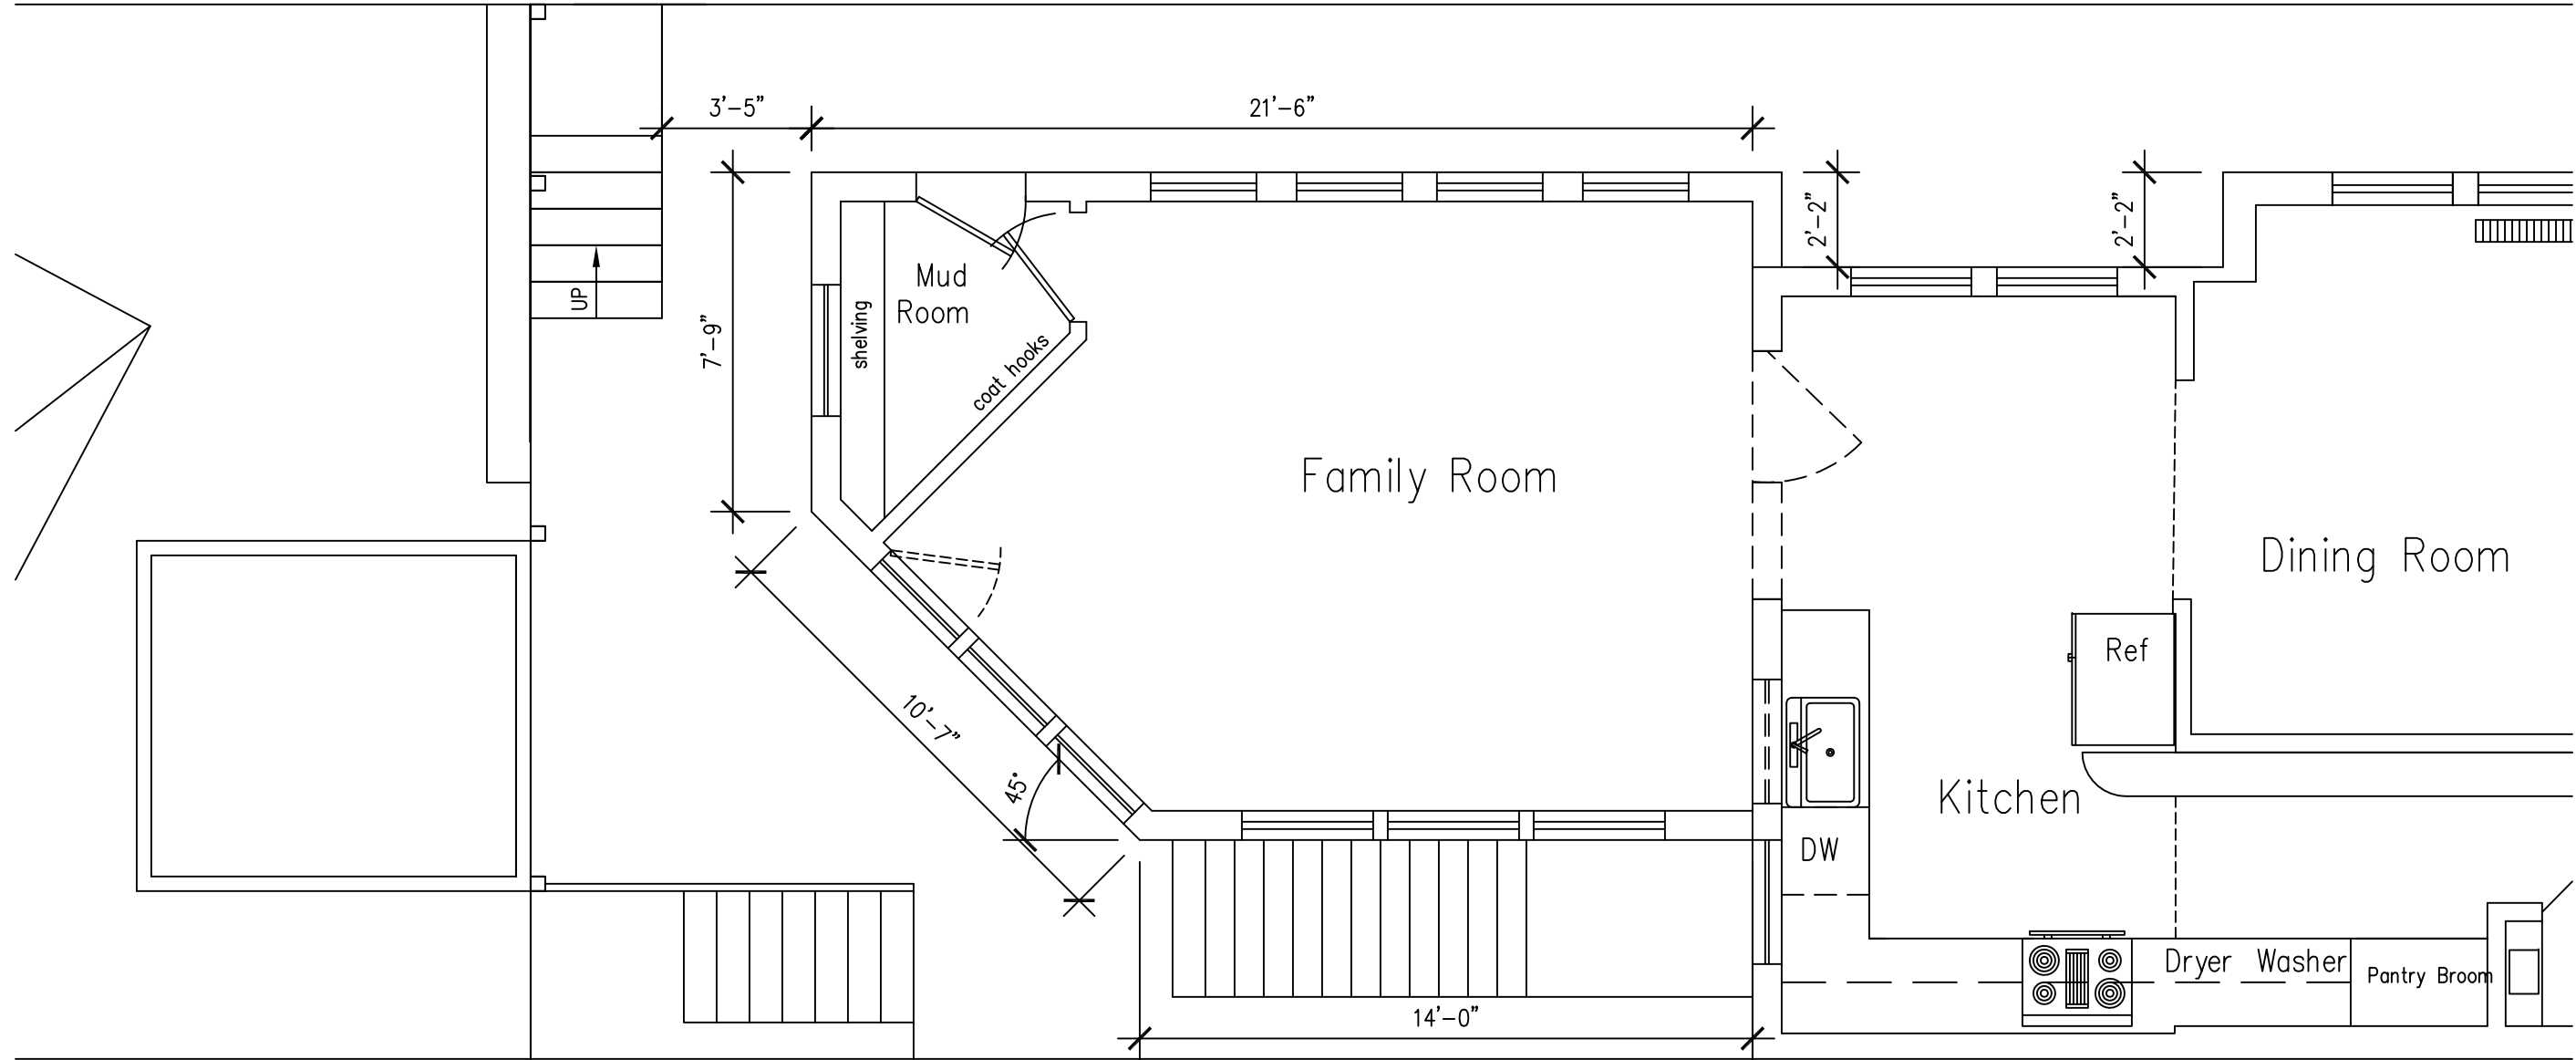

Contrator responsible for field
verifying all measurements
Dimensions are finished dimensions,
unless otherwise noted, e.g. rough
opening (R.O.).

First Floor Plan
Scale 1/4" = 1'-0"

No.	Revision/Issue	Date

Sq. 2071 Lot 7 3008 Ordway Street NW

First Floor Plan

Project Name and Address	
Inner City Development, LLC 1516 12th St NW WDC 20005	
Project Name and Address	
Bonnie & Sandy Roskes 3008 Ordway St NW Washington, DC 20008	
Project Name and Address	Sheet
Dist. of Columbia Case No. 14-09125 EXHIBIT NO. 3 1/4" = 1'-0"	A-1

Board of Zoning Adjustment




West Side Elevation

Scale: 1/4" = 1'-0"

Existing | New

Existing | New

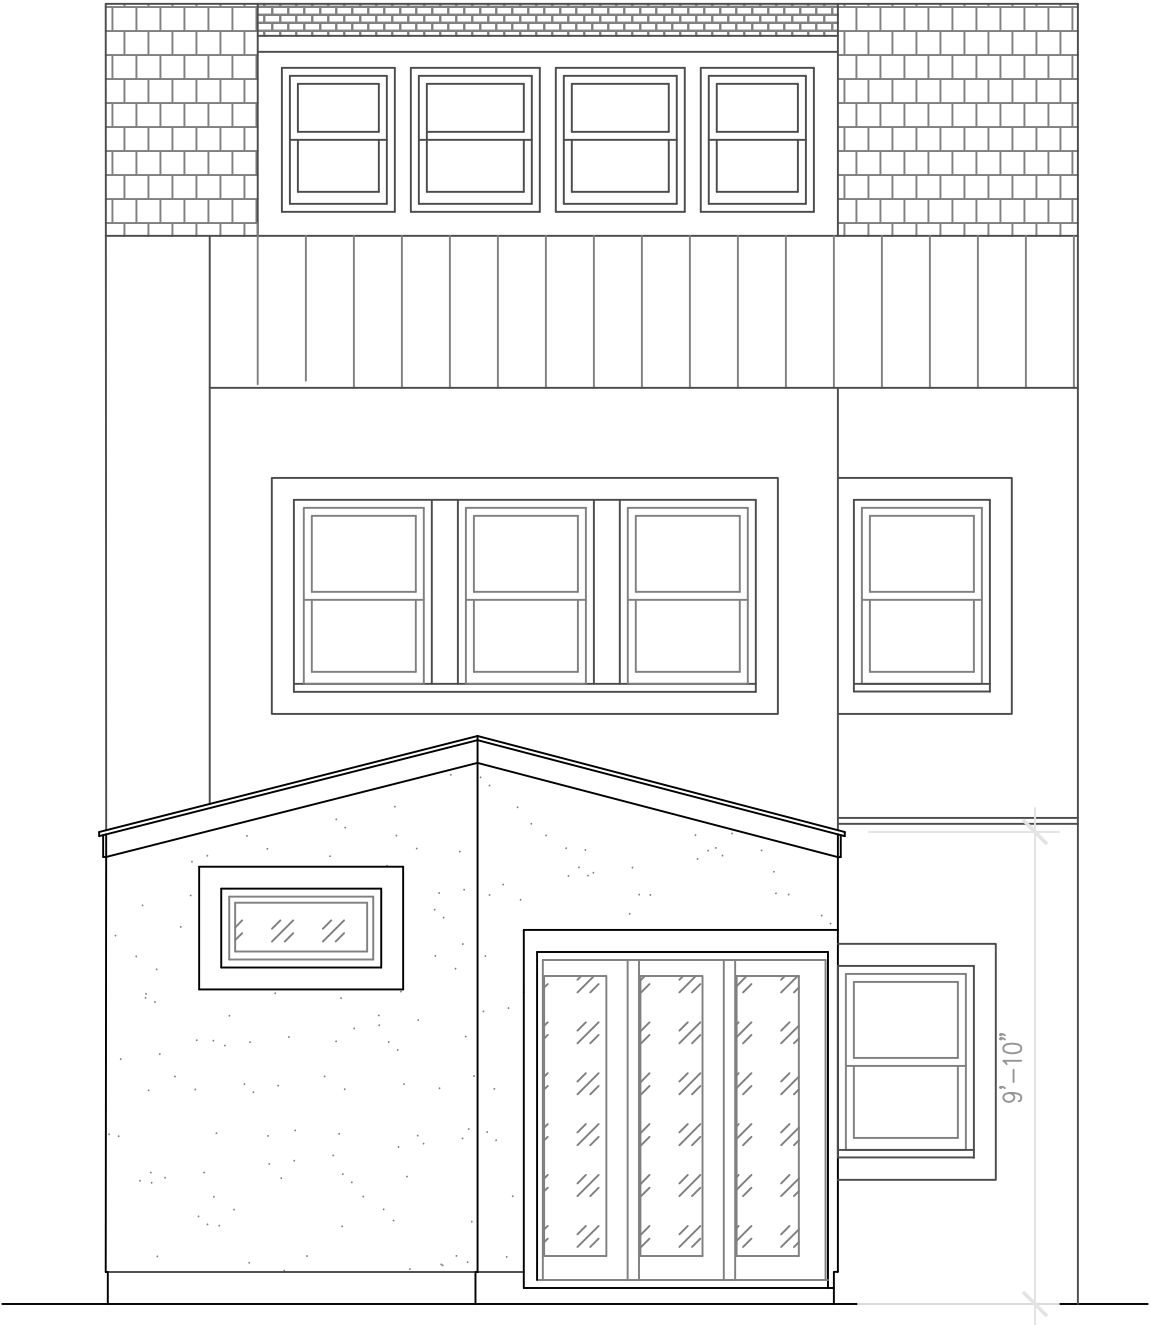

Rear Elevation

Scale: 1/4" = 1'-0"

No.	Revision/Issue	Date

Sq. 2071 Lot 7 3008 Ordway Street NW

Elevations

Firm Name and Address

Inner City
Development, LLC
1516 12th St NW
WDC 20005

Project Name and Address

Bonnie & Sandy Roskes
3008 Ordway St NW
Washington, DC 20008

Project 1406	Sheet
Date Dec 12, 2014	A-2
Scale 1/4" = 1'-0"	



East Side Elevation

Scale: 1/4" = 1'-0"

New | Existing

No.	Revision/Issue	Date

Sq. 2071 Lot 7 3008 Ordway Street NW
Elevations

Firm Name and Address
Inner City
Development, LLC
1516 12th St NW
WDC 20005

Project Name and Address
Bonnie & Sandy Roskes
3008 Ordway St NW
Washington, DC 20008

Project 1406	Sheet
Date Dec 12, 2014	A-3
Scale 1/4" = 1'-0"	