


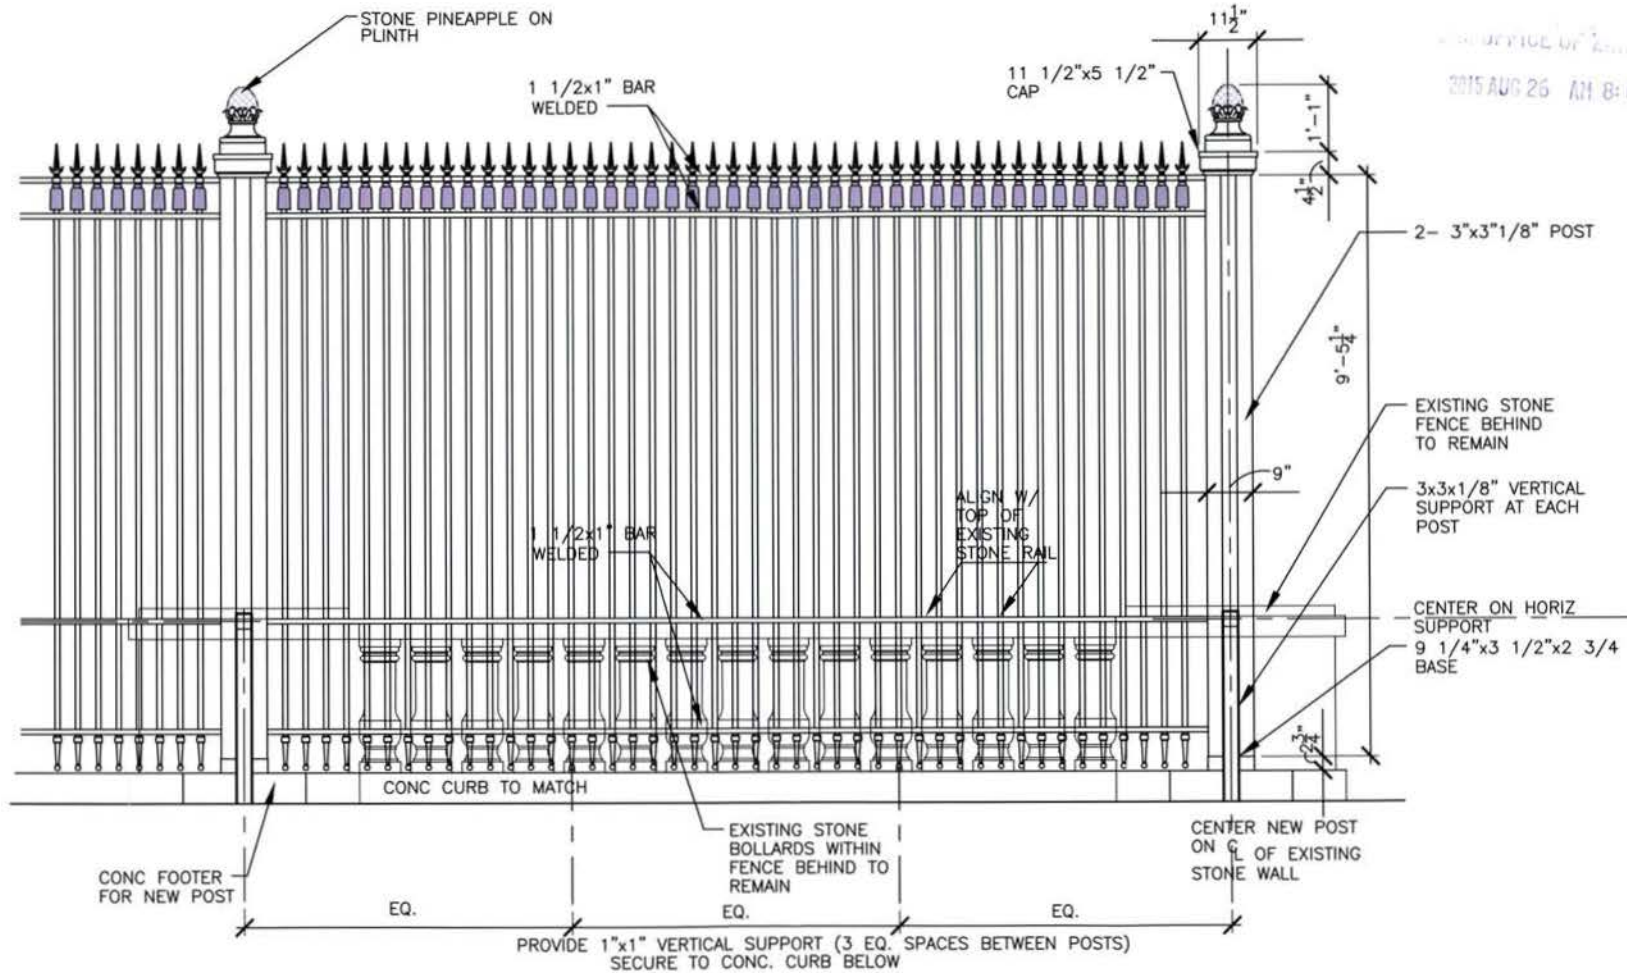

BOARD OF ZONING ADJUSTMENT
District of Columbia
CASE NO. 19130
EXHIBIT NO. 9

01 FENCE ELEVATION


SCALE: 1/2"=1'-0"

Board of Zoning Adjustment
District of Columbia
CASE NO. 19130
EXHIBIT NO. 9


EMBASSY OF THE RUSSIAN FEDERATION
TRADE MISSION OF THE RUSSIAN FEDERATION
FENCE
2001 CONNECTICUT AVENUE, NW
WASHINGTON, DC

Laurie Hodges
architect
1205 SAIGUS COURT
GREAT FALLS, VA 22066
T: 703/757-1992 F: 703/757-1996

JOB NO.	DATE
1318	11/06/13
A-1	

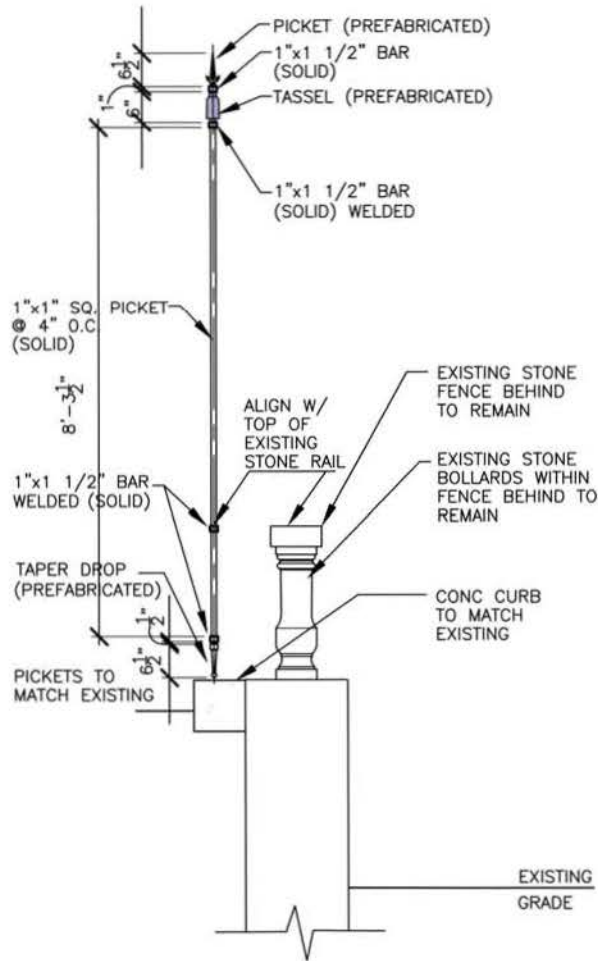

01 PICKET SECTION
SCALE: 1/2" = 1'-0"

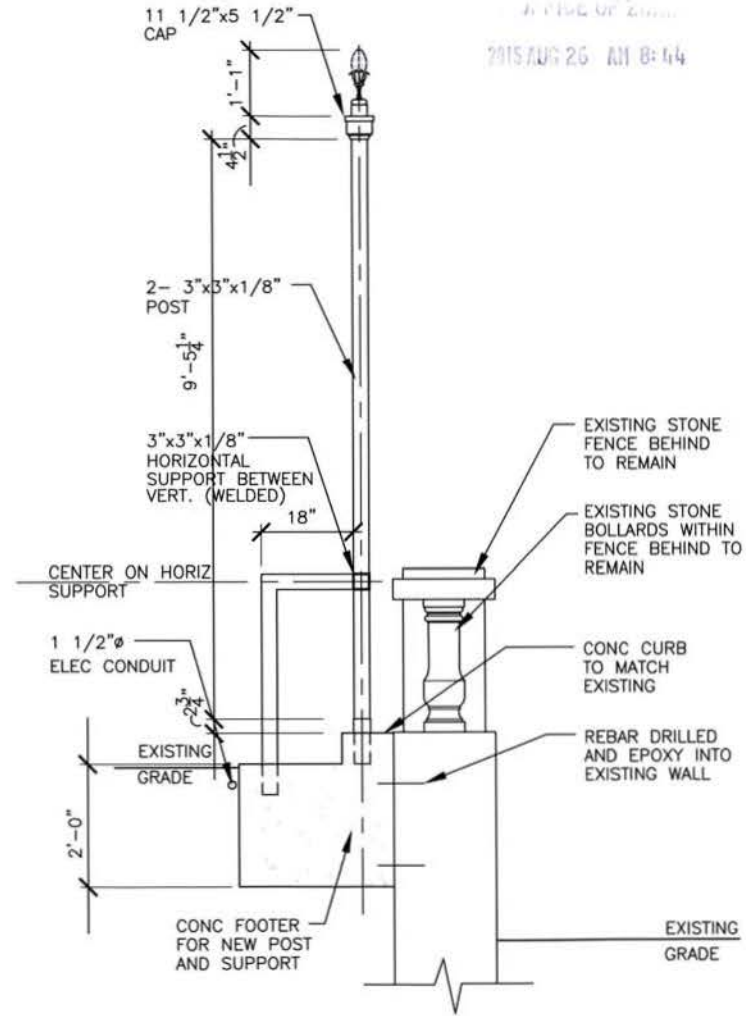


02 POST/FENCE SECTION
SCALE: 1/2" = 1'-0"

EMBASSY OF THE RUSSIAN FEDERATION
TRADE MISSION OF THE RUSSIAN FEDERATION
FENCE
2001 CONNECTICUT AVENUE, NW
WASHINGTON, DC


Laurie Hodges
ARCHITECT
1205 SAIGUS COURT
GREAT FALLS, VA 22066
T: 703/757-1992 F: 703/757-1996

JOB NO.	DATE
1318	11/06/13
SHEET	A-2

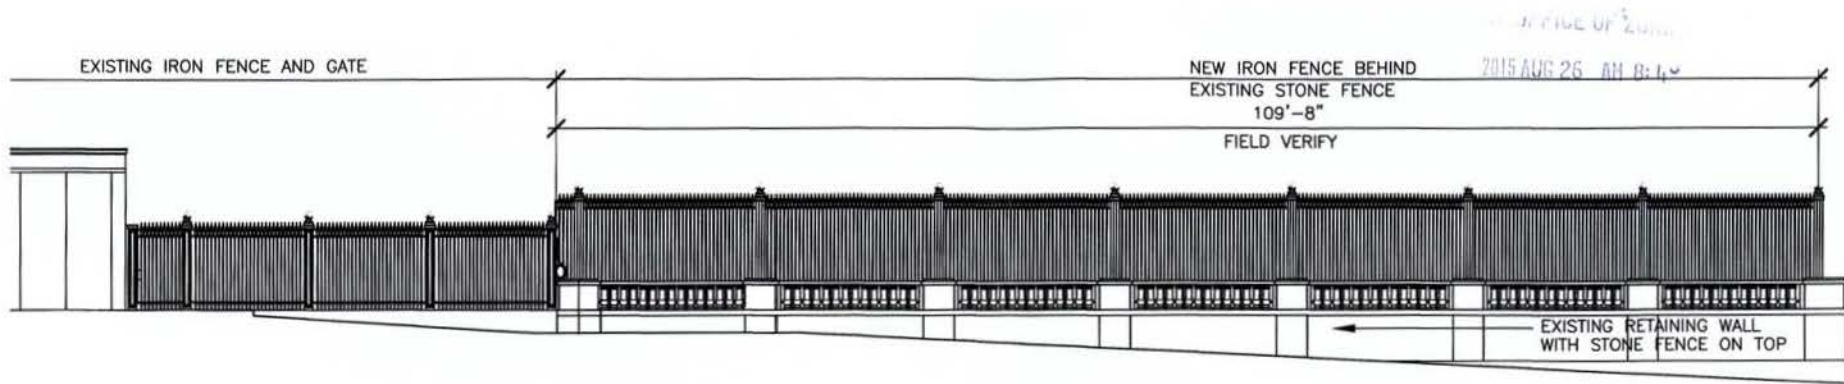

01 CONNECTICUT AVENUE ELEVATION

SCALE: 3/32" = 1'-0"

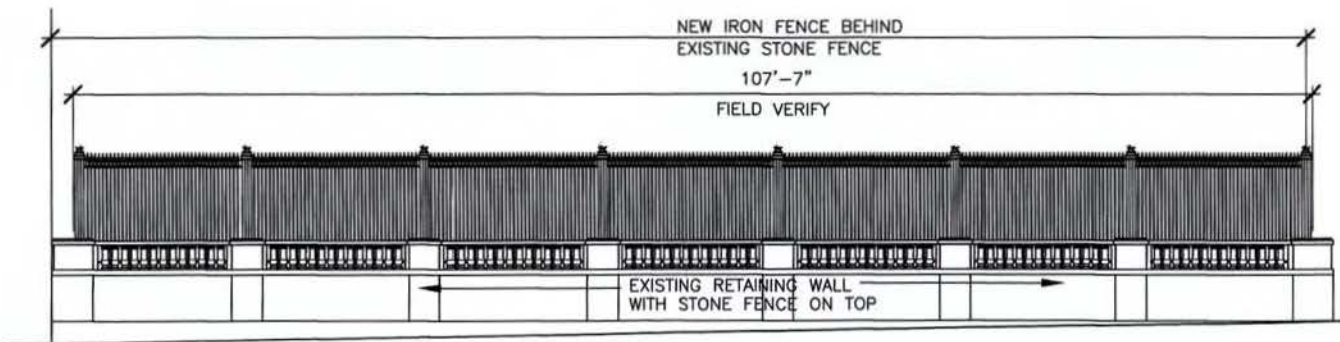

02 CALIFORNIA STREET ELEVATION

SCALE: 3/32" = 1'-0"

EMBASSY OF THE RUSSIAN FEDERATION
TRADE MISSION OF THE RUSSIAN FEDERATION
FENCE
2001 CONNECTICUT AVENUE, NW
WASHINGTON, DC

Laurie Hodges
architect
1205 SAUGUS COURT
GREAT FALLS, VA 22066
T: 703/757-1992 F: 703/757-1996

JOB NO.	DATE
1318	11/06/13
SHEET	A-3