



G15000017


FY 15-612

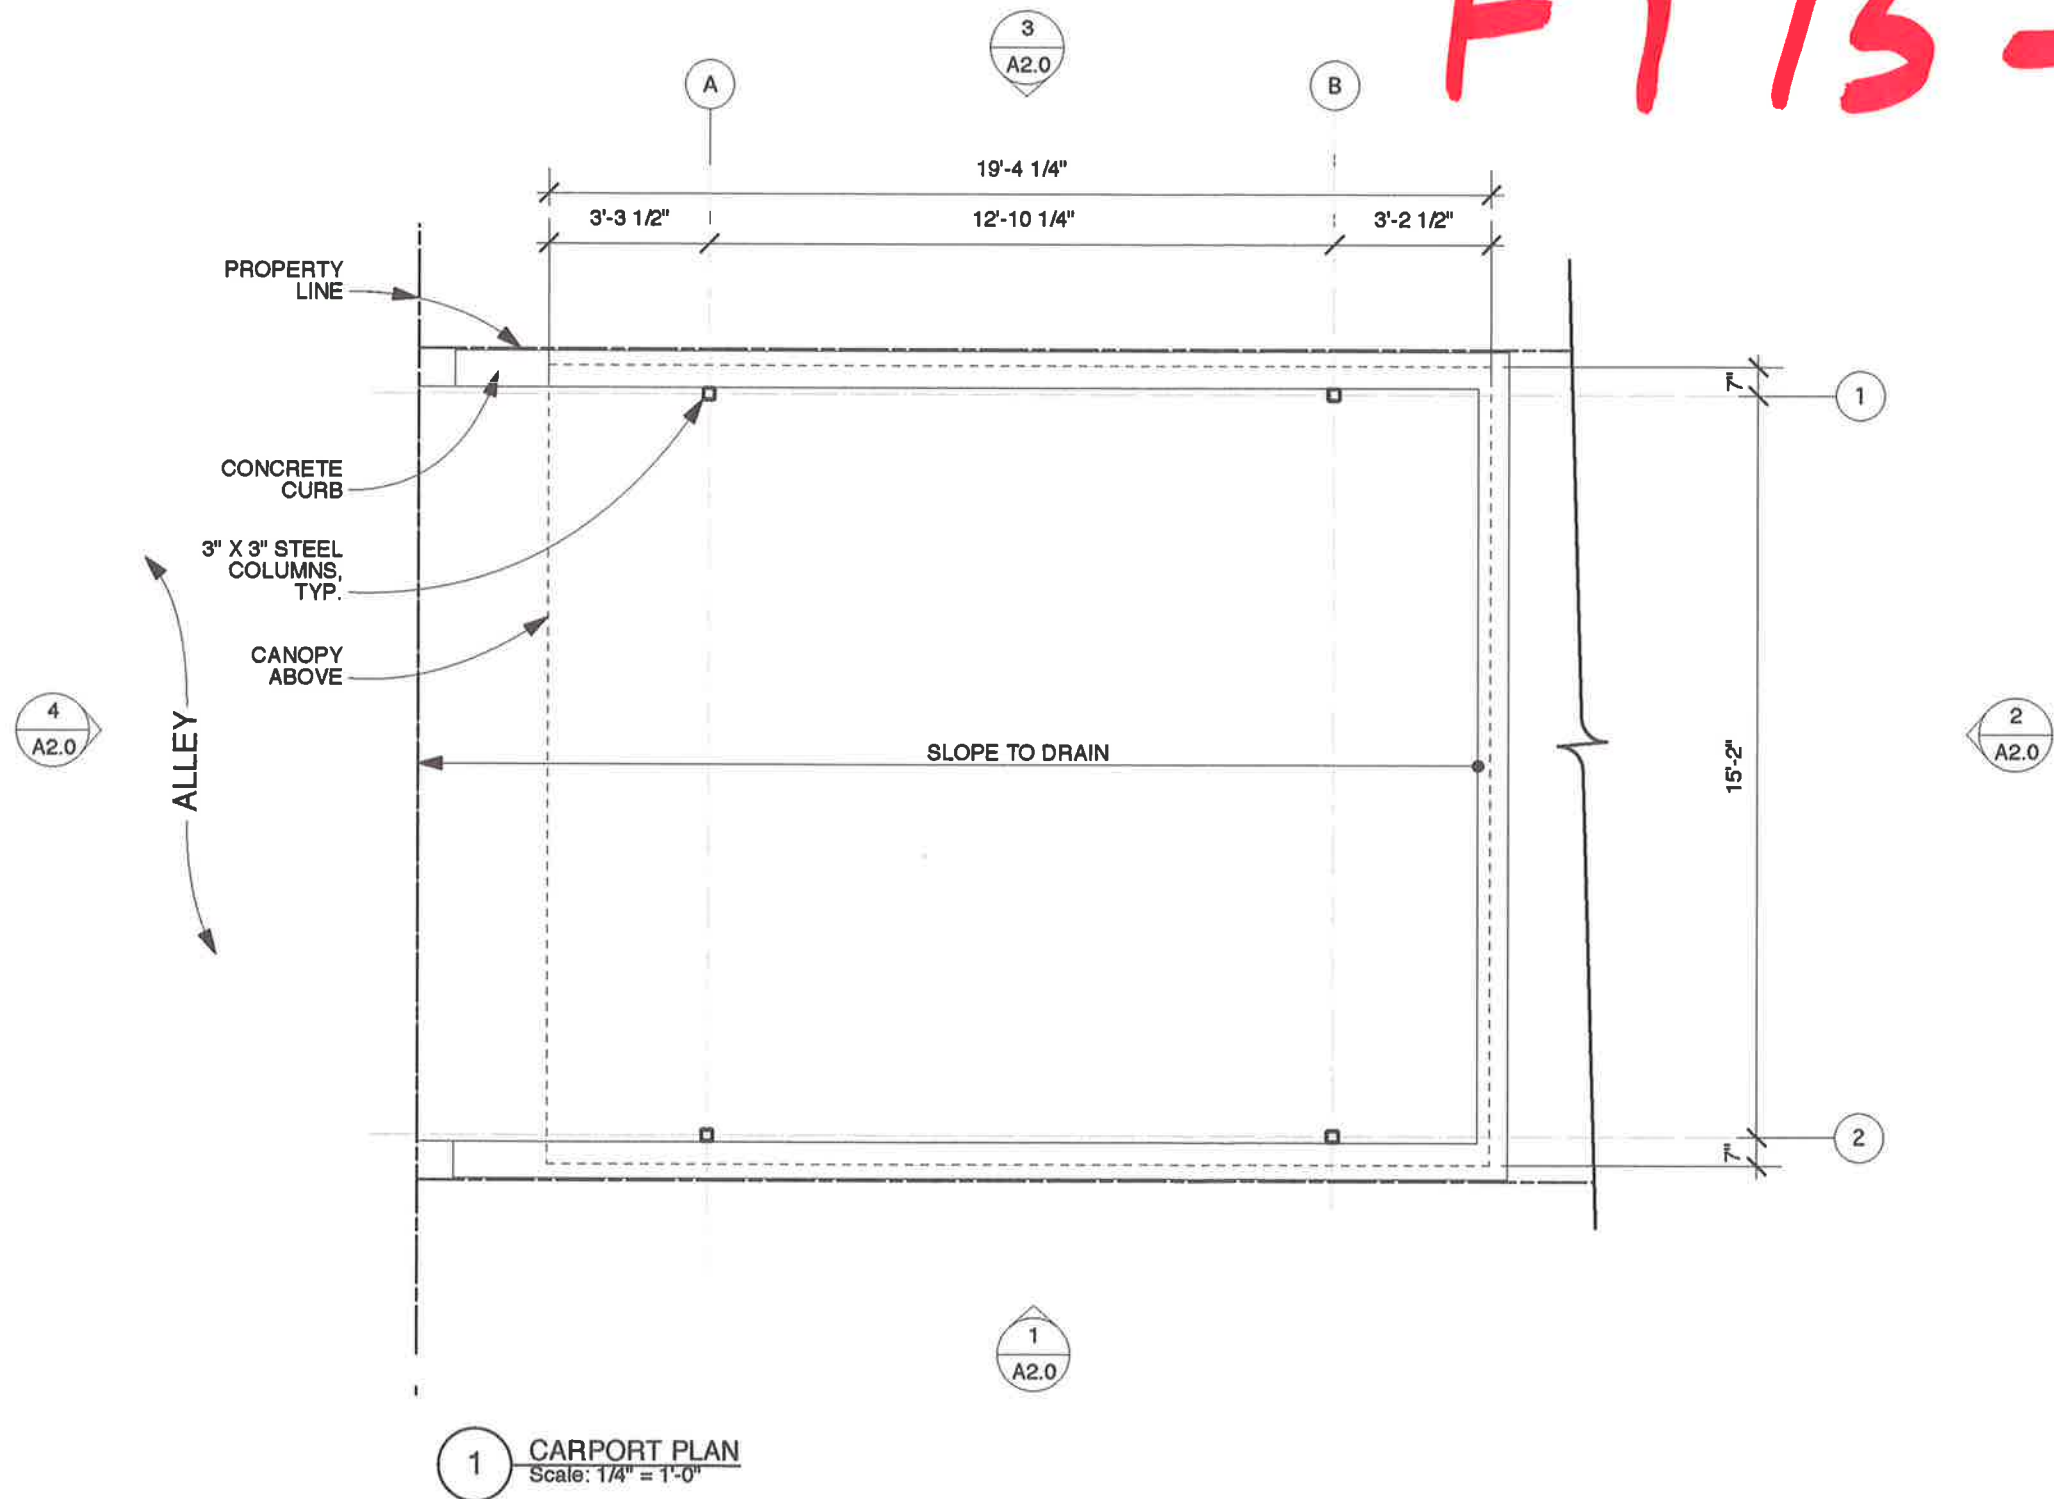


Copyright 2015 Studio CrowleyHall, LLC. The drawings and specifications and the ideas, designs and arrangements represented thereby are and shall remain property of the architect. No part thereof shall be copied, disclosed to others or used in connection with any work on project or by any other person for any purpose other than for the specific project for which they have been prepared and developed, without the written consent of the architect. Violation of these drawings or specifications shall constitute conclusive evidence and acceptance of these restrictions. Absent a written agreement to the contrary, and strictly conditioned on the full and timely payment of all sums due to Architect under this agreement upon Architect's delivery of sealed construction drawings to client, Architect grants client a non-transferable, non-exclusive right to construct the building depicted in the plans once and only once, and only on the site identified in the plans.

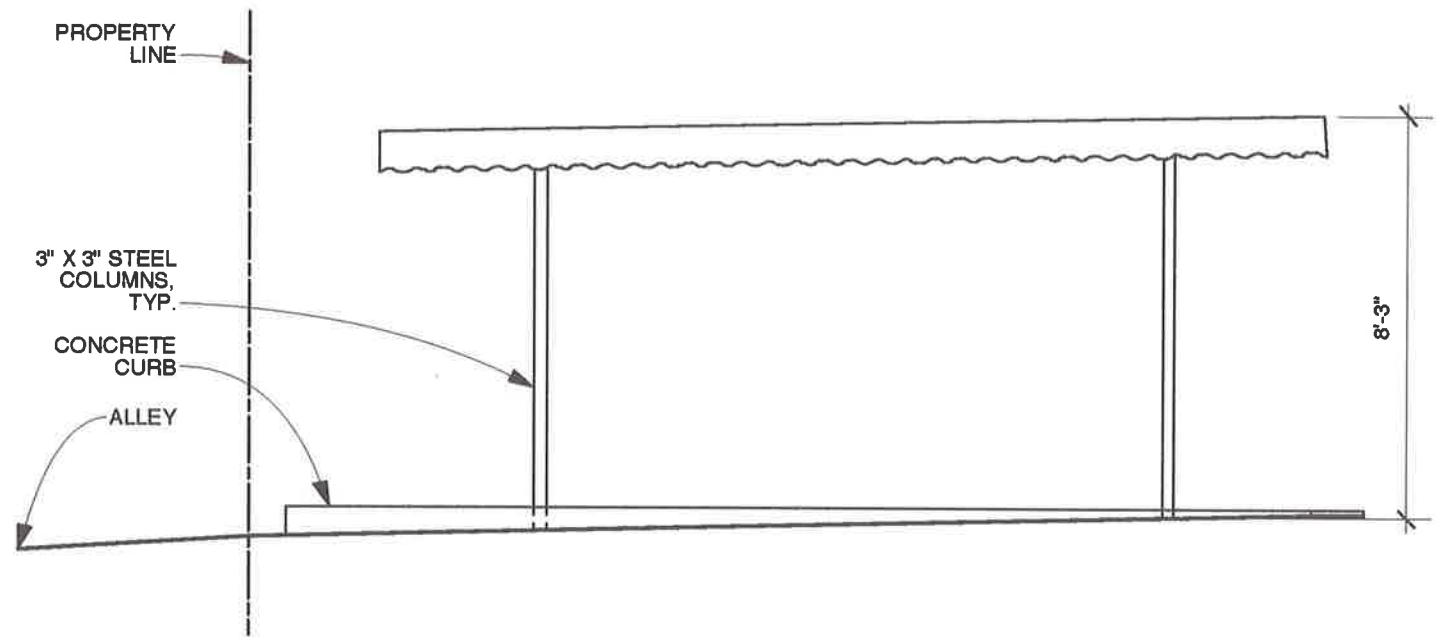


1 CARPORT ELEVATION - SOUTH
Scale: 1/4" = 1'-0"

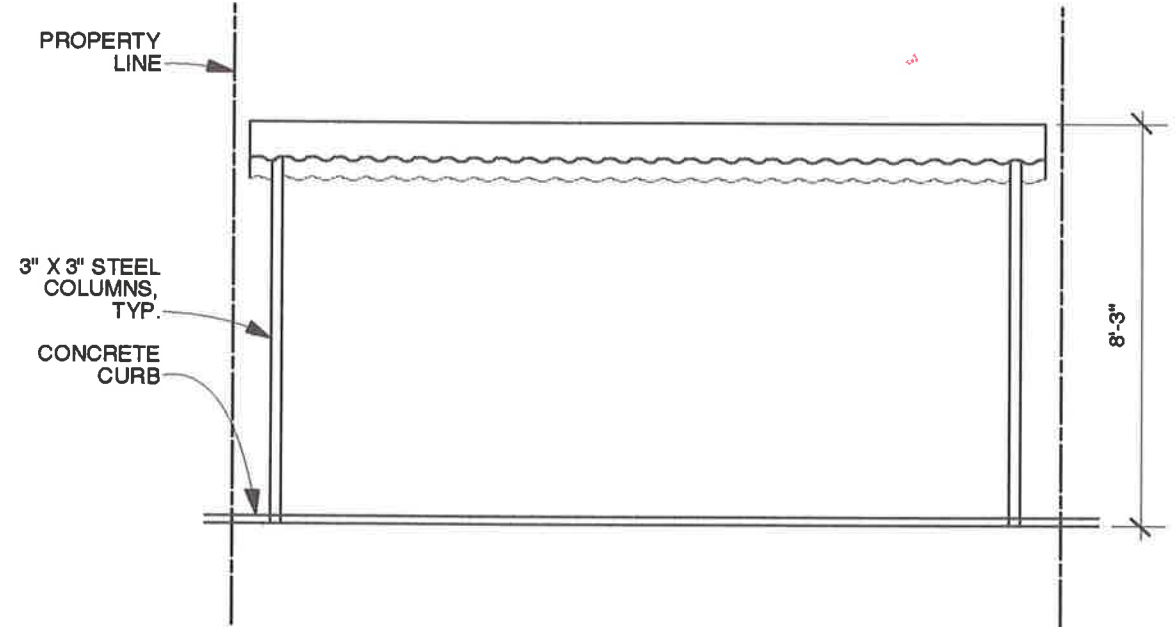

2 CARPORT ELEVATION - EAST
Scale: 1/4" = 1'-0"

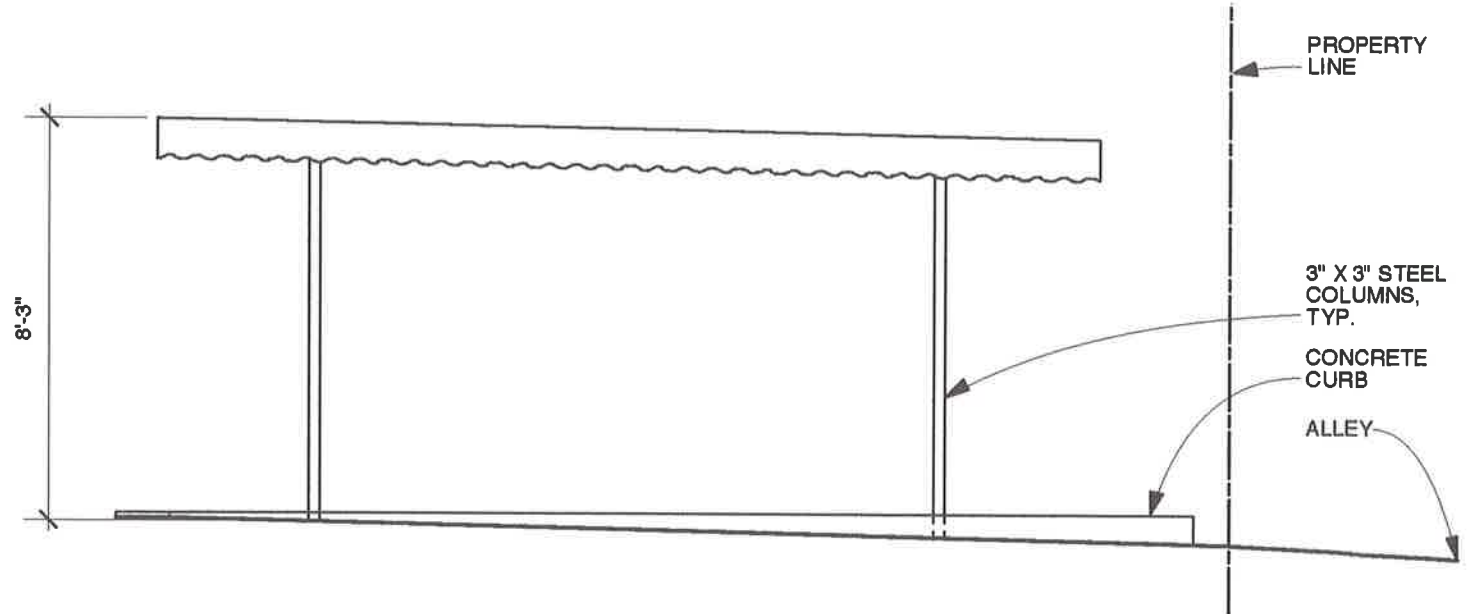

3 CARPORT ELEVATION - NORTH
Scale: 1/4" = 1'-0"

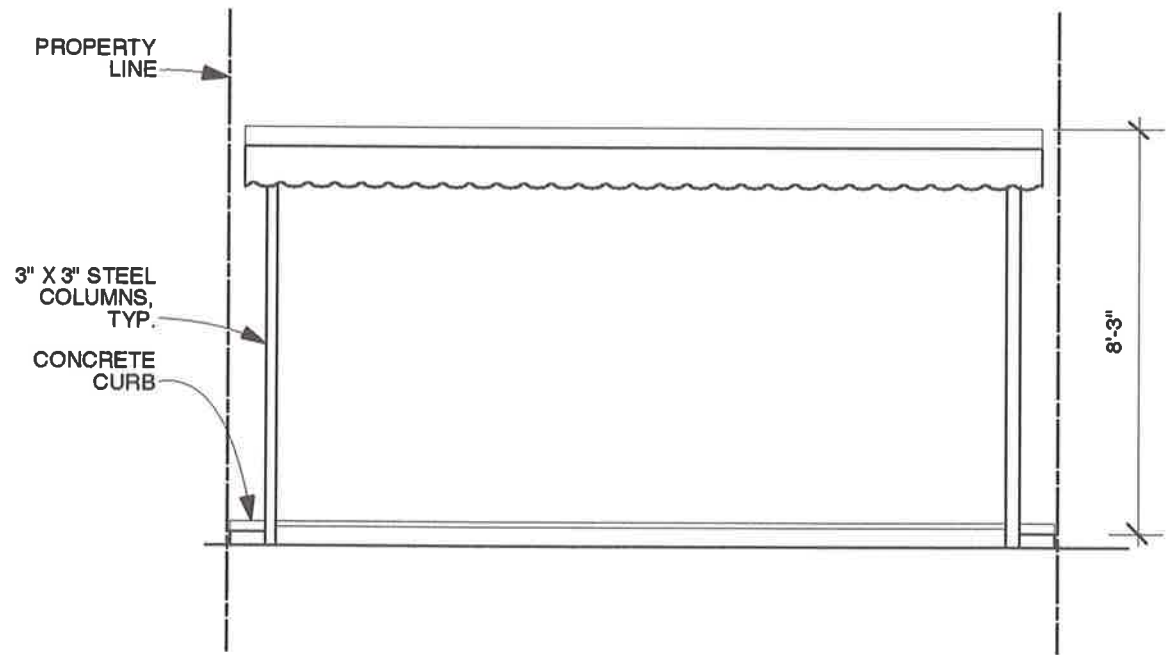

4 CARPORT ELEVATION - WEST
Scale: 1/4" = 1'-0"