



TAB F



EAST ELEVATION - PROPOSED
3/16" = 1'-0"

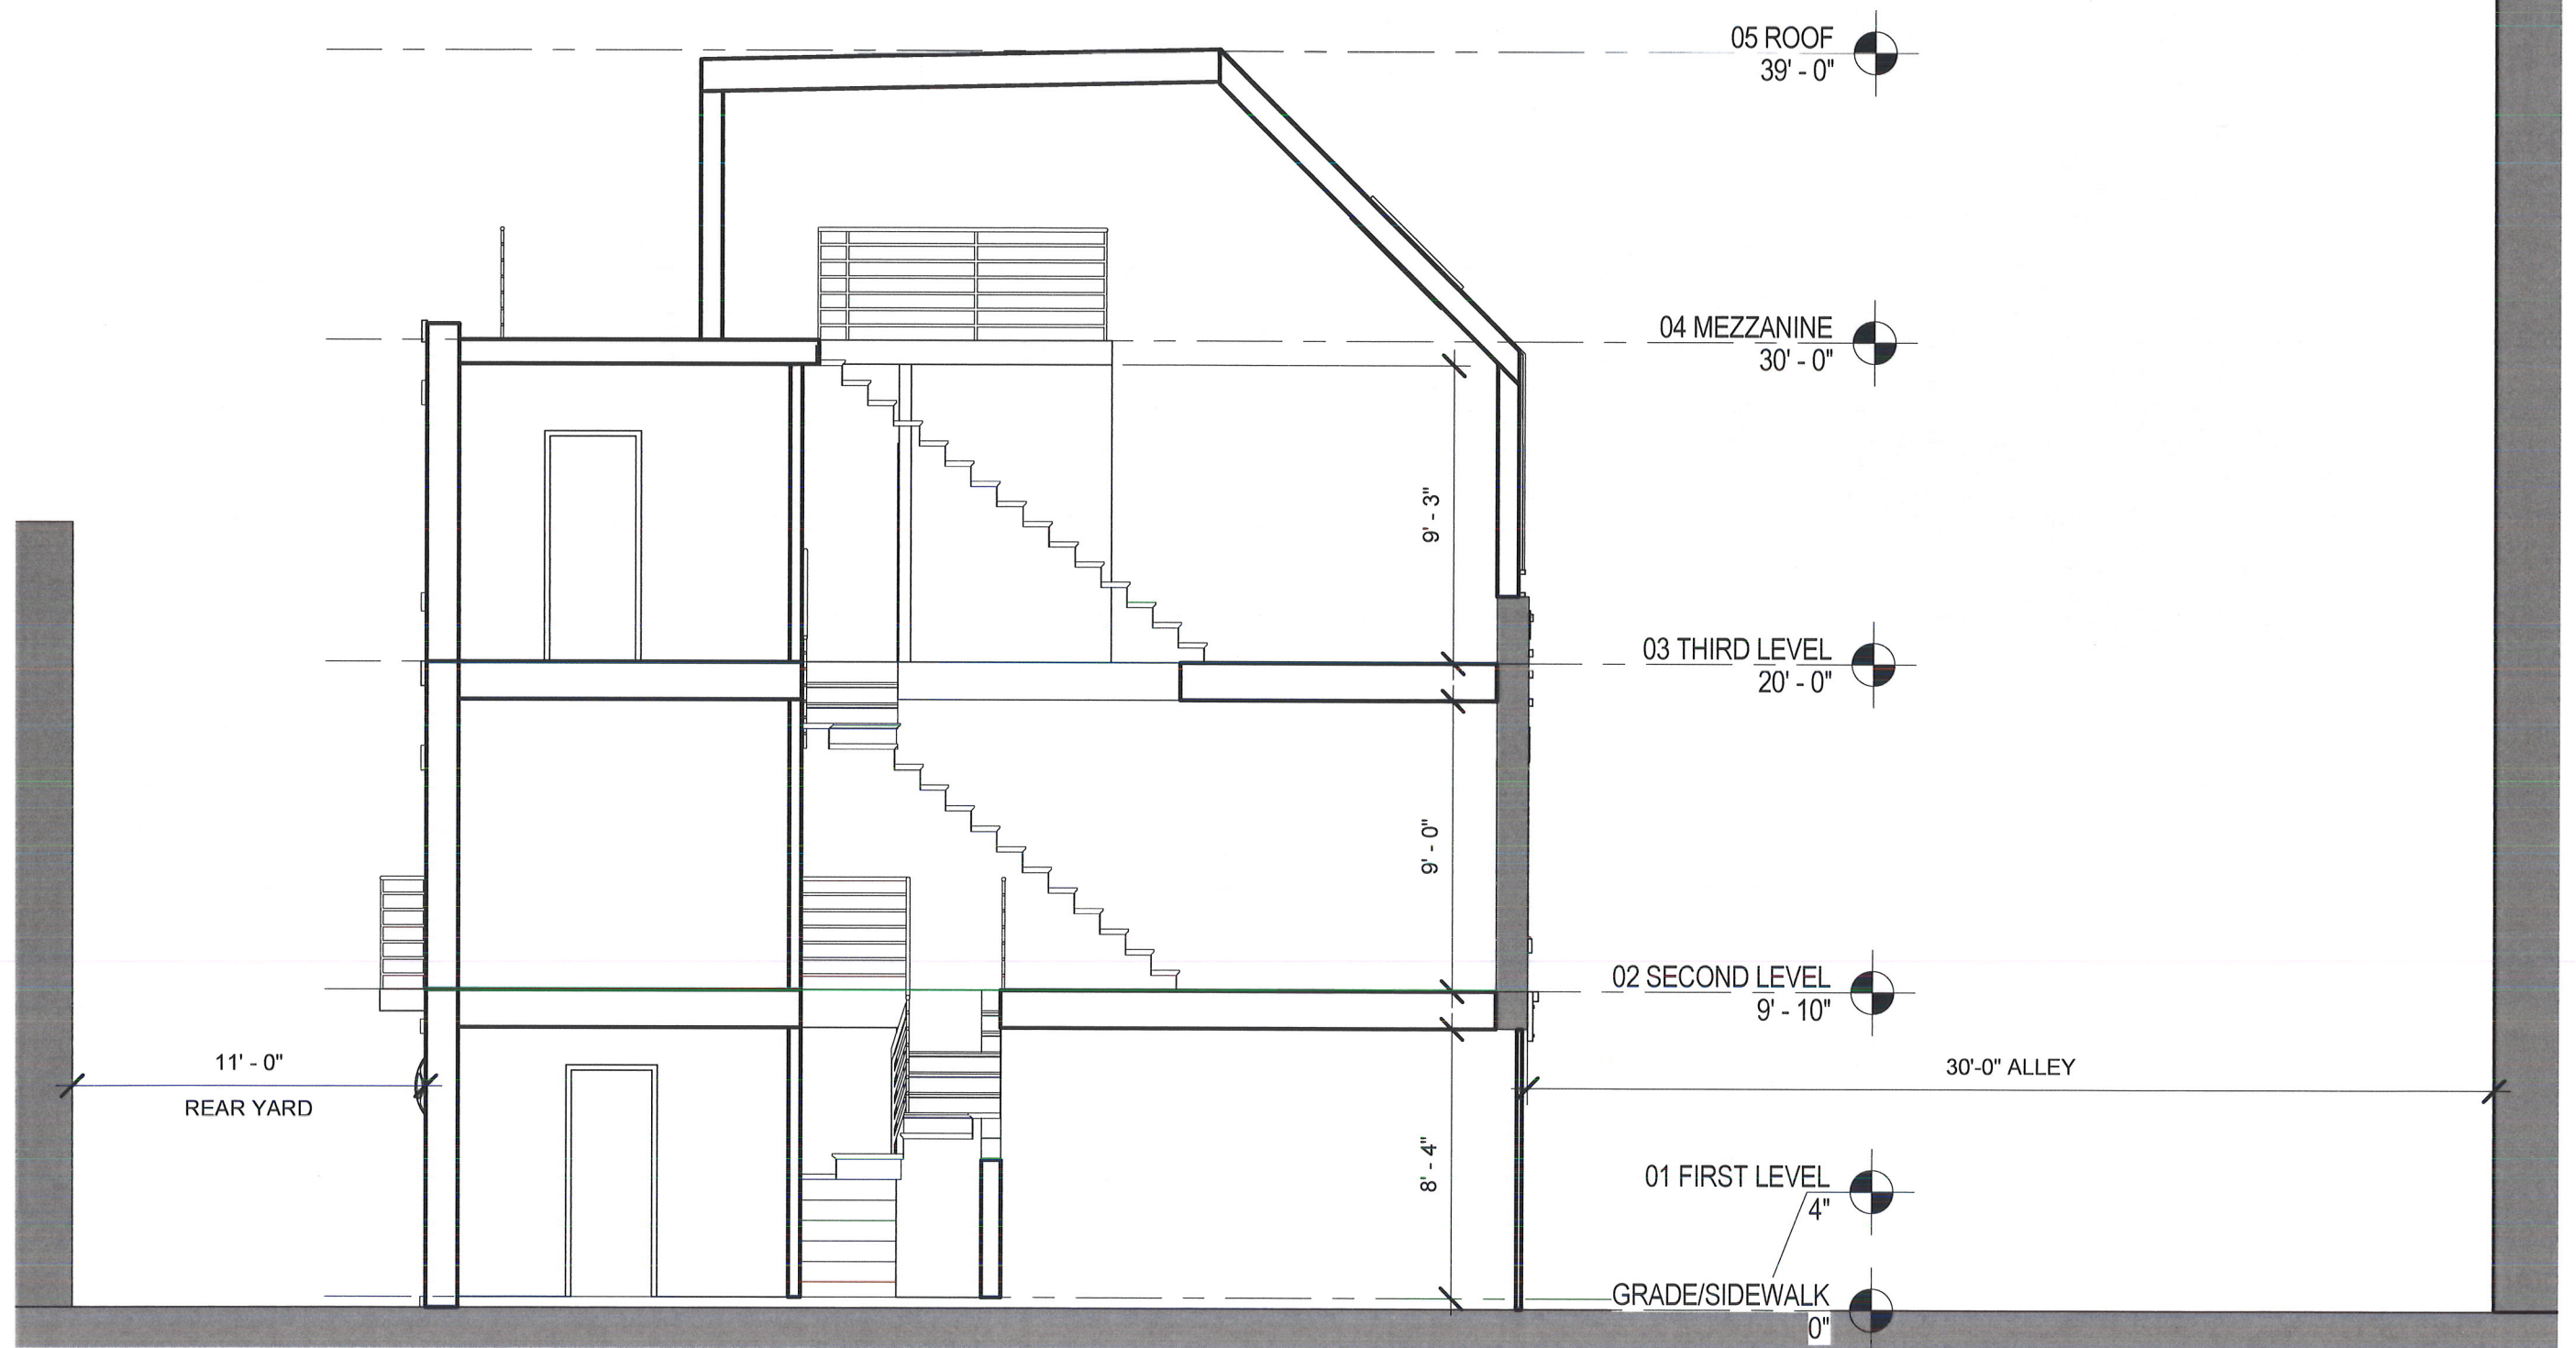

PROPOSED LONGITUDINAL SECTION - RESIDENTIAL
3/16" = 1'-0"

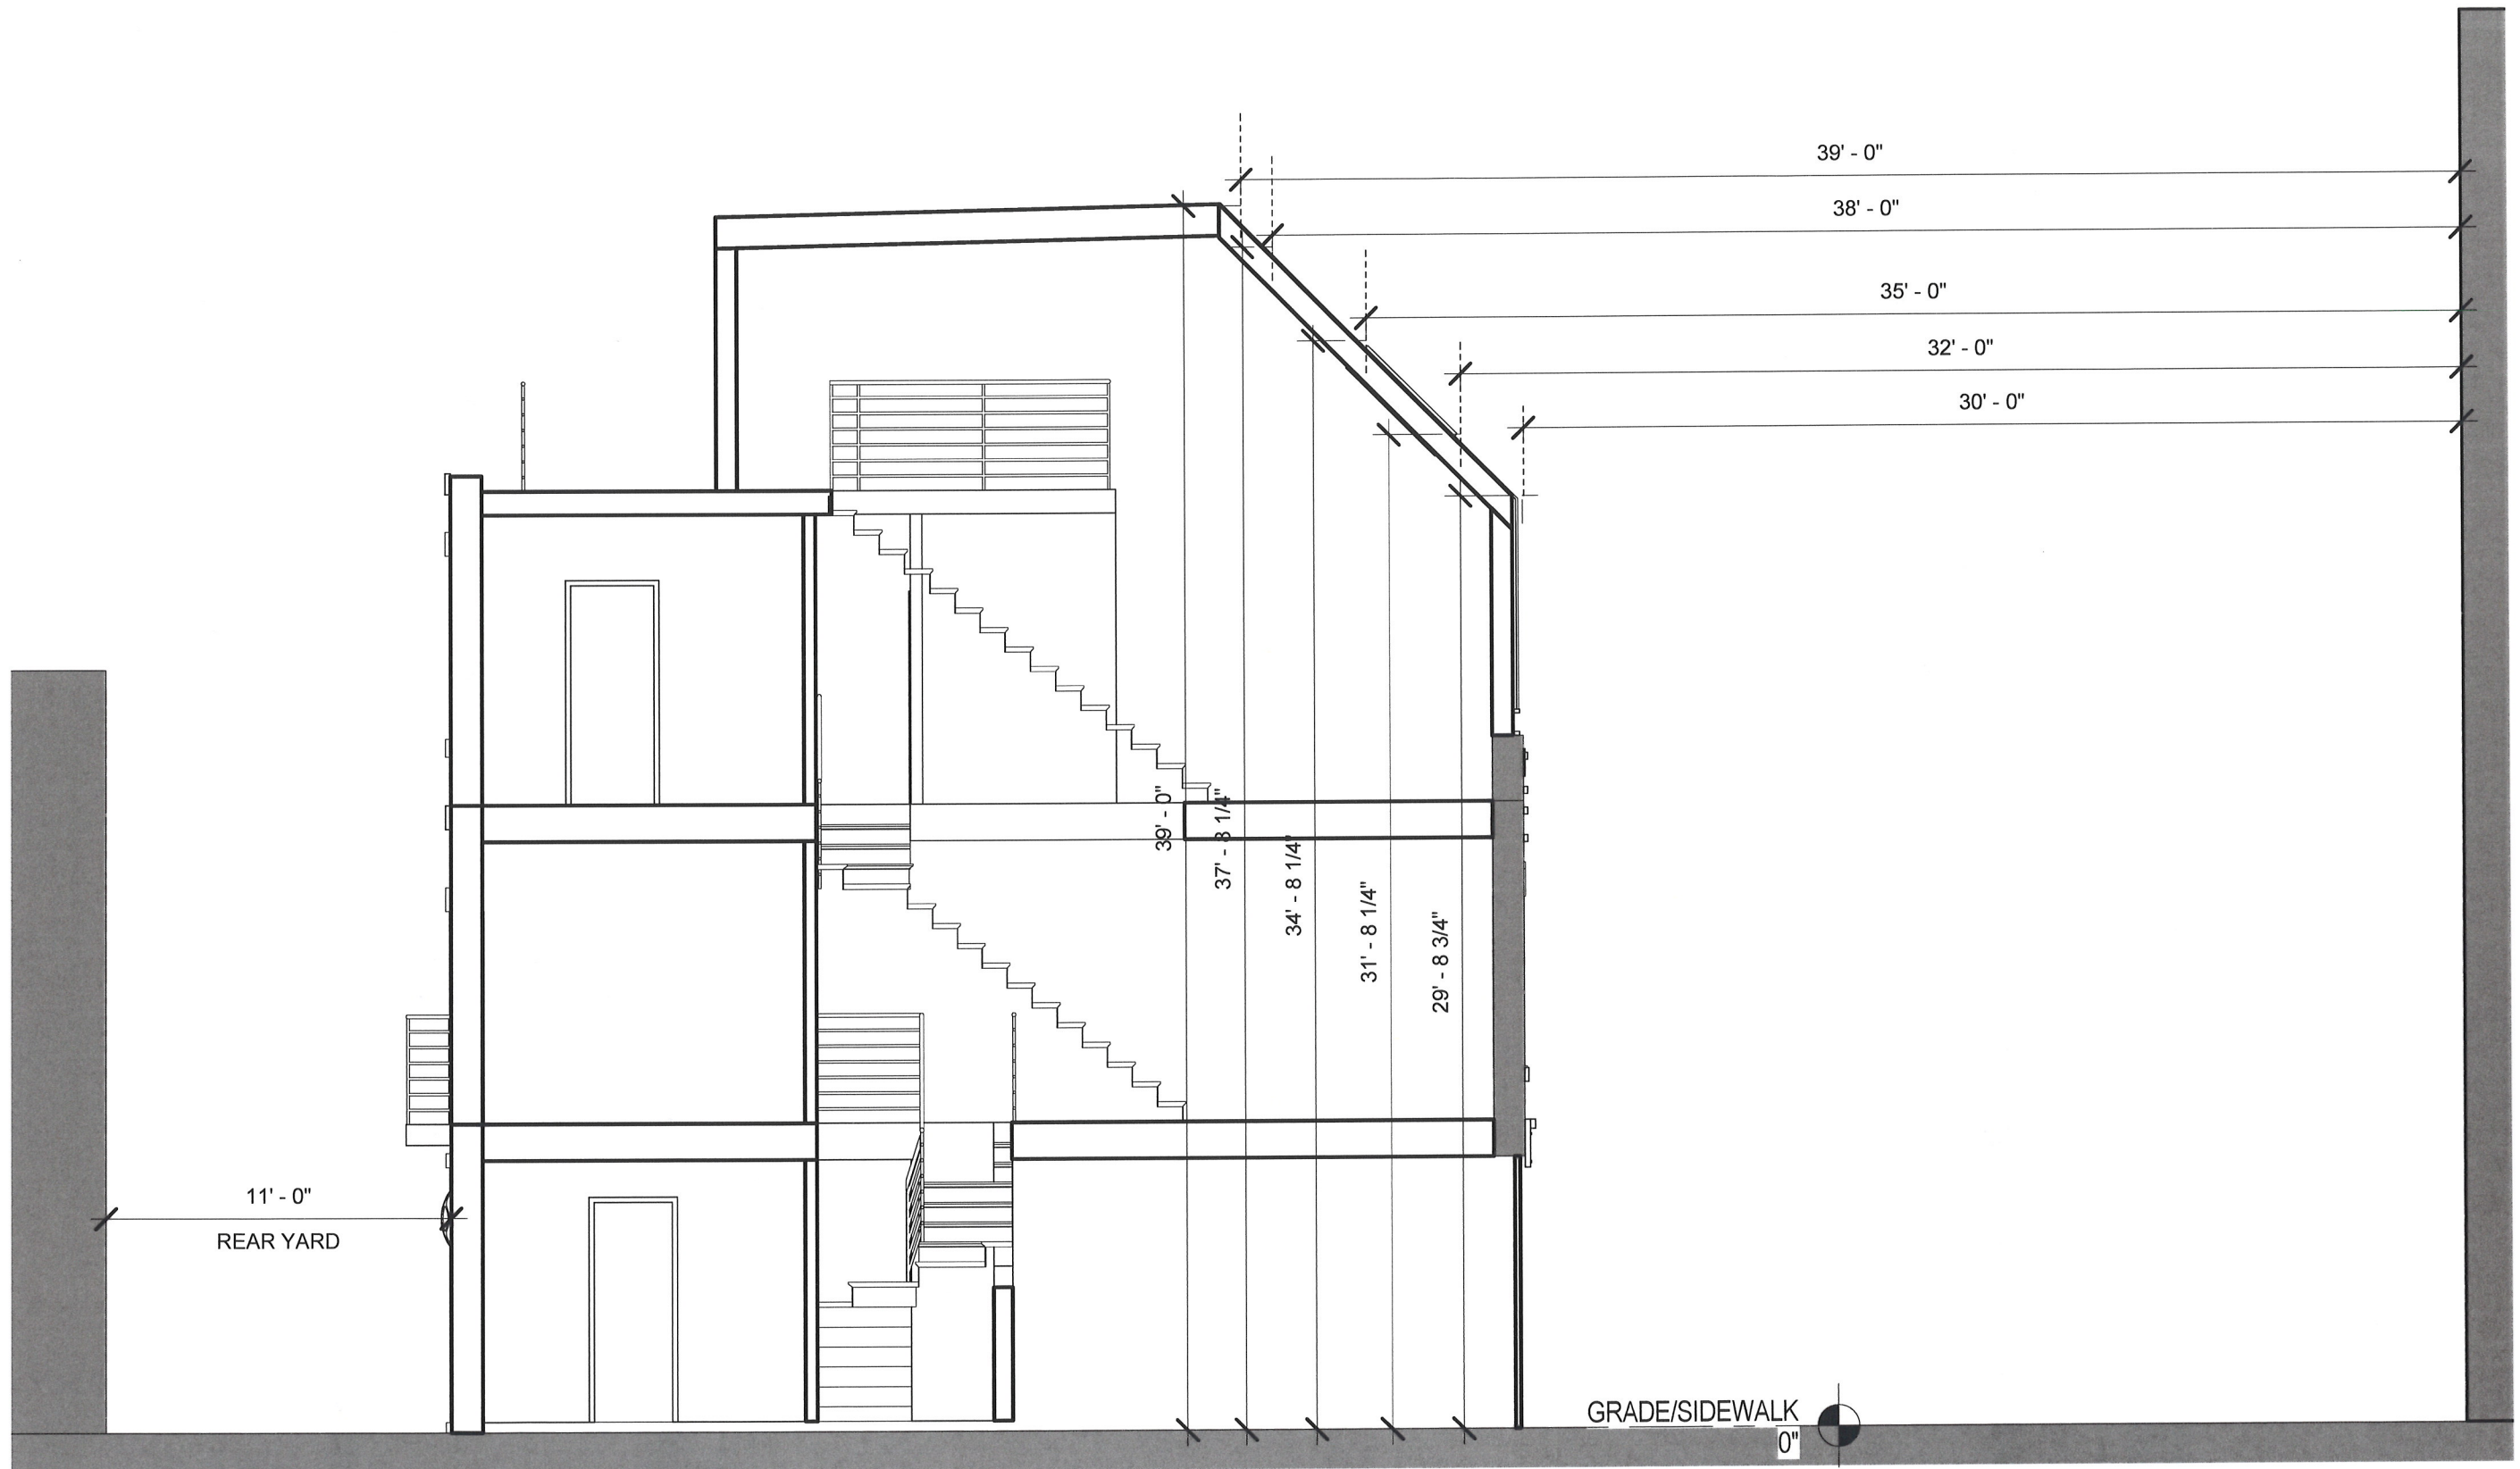

PROPOSED LONGITUDINAL SECTION - SETBACK
REQUIREMENTS

3/16" = 1'-0"