



650 F St NE

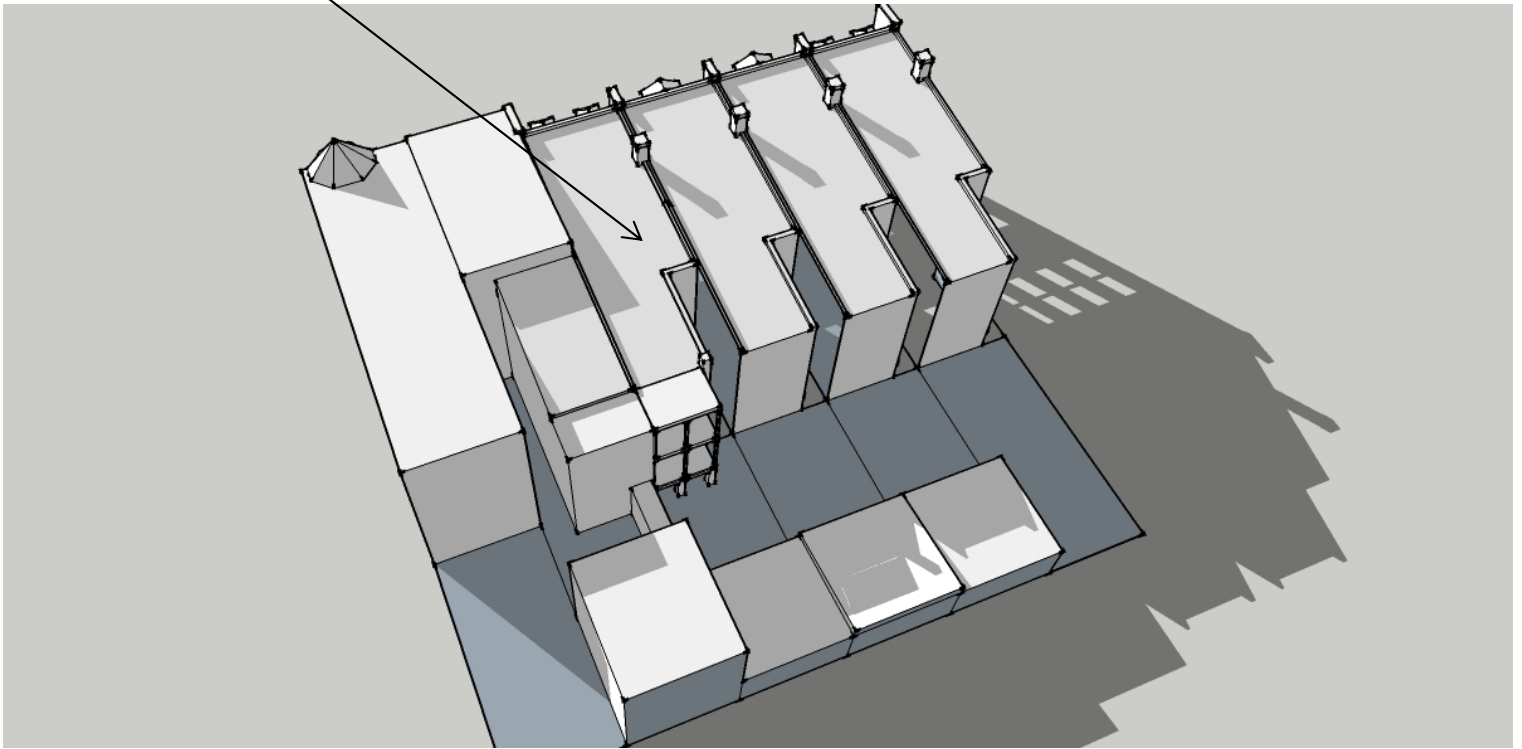

EXISTING CONDITIONS
December 21st 10:00 AM

650 F St NE

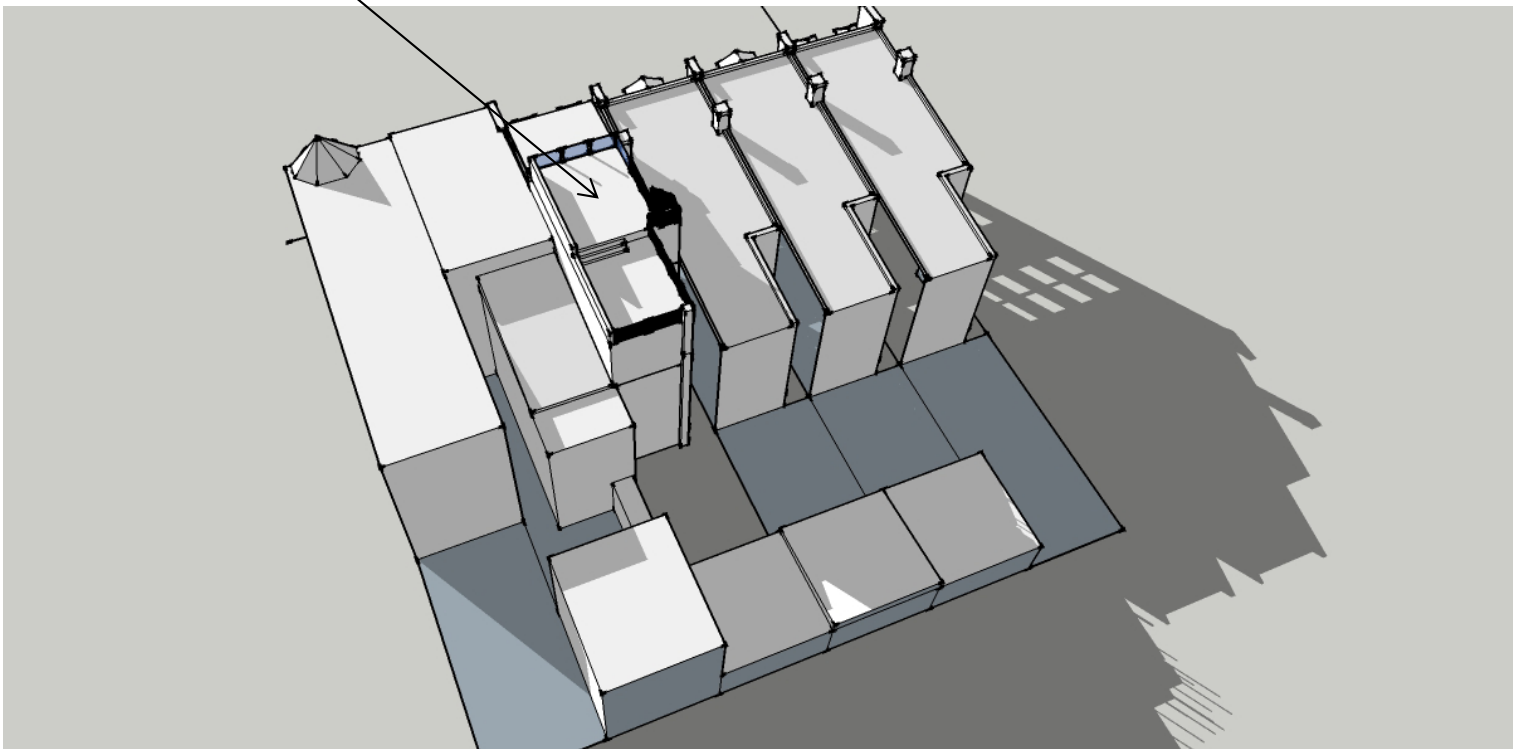


PROPOSED ADDITION
December 21st 10:00 AM

Board of Zoning Adjustment
District of Columbia
CASE NO.19159
EXHIBIT NO.32


650 F STREET NE SUN STUDY

650 F St NE

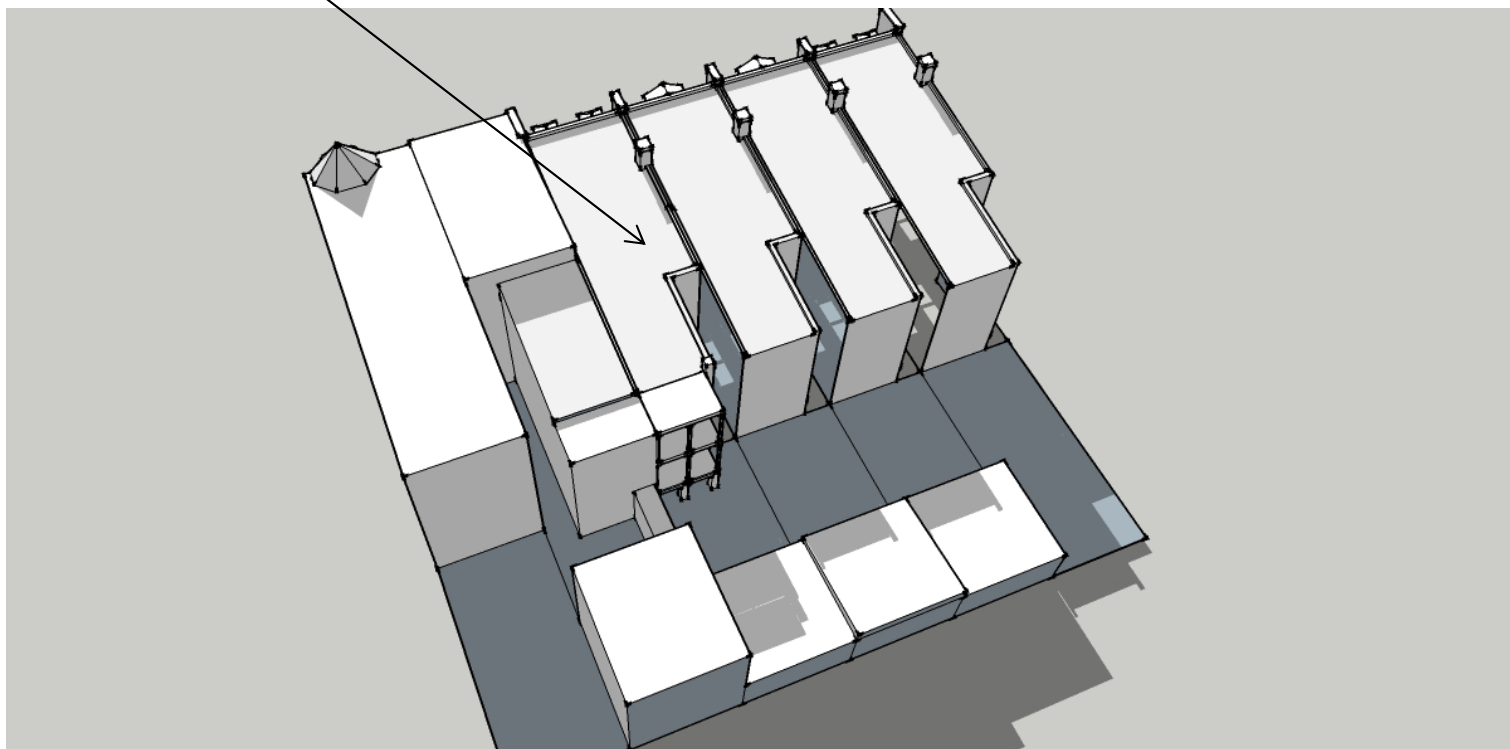

EXISTING CONDITIONS
December 21st 12:00 PM


650 F St NE

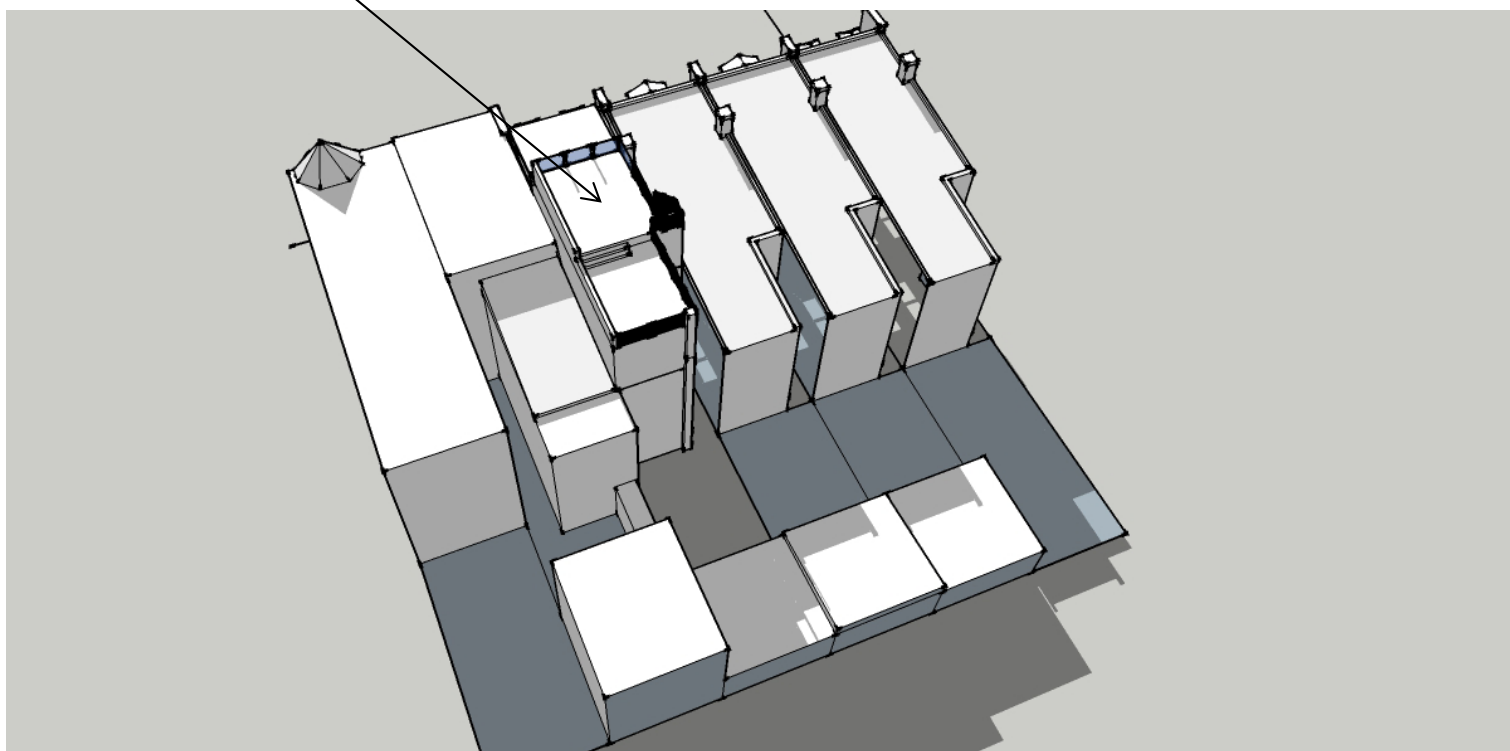

PROPOSED ADDITION
December 21st 12:00 PM


650 F STREET NE SUN STUDY

650 F St NE

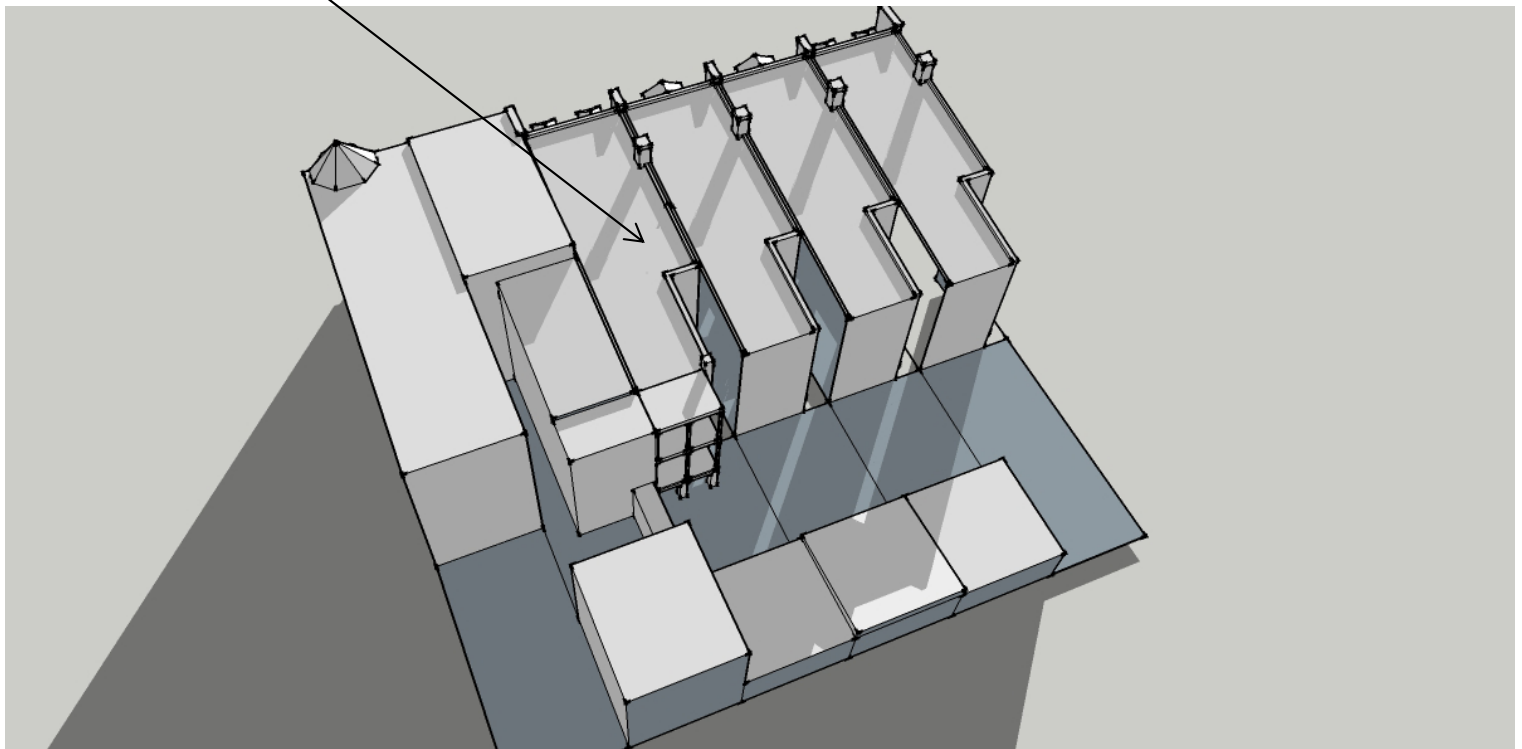

EXISTING CONDITIONS
December 21st 3:00 PM


650 F St NE

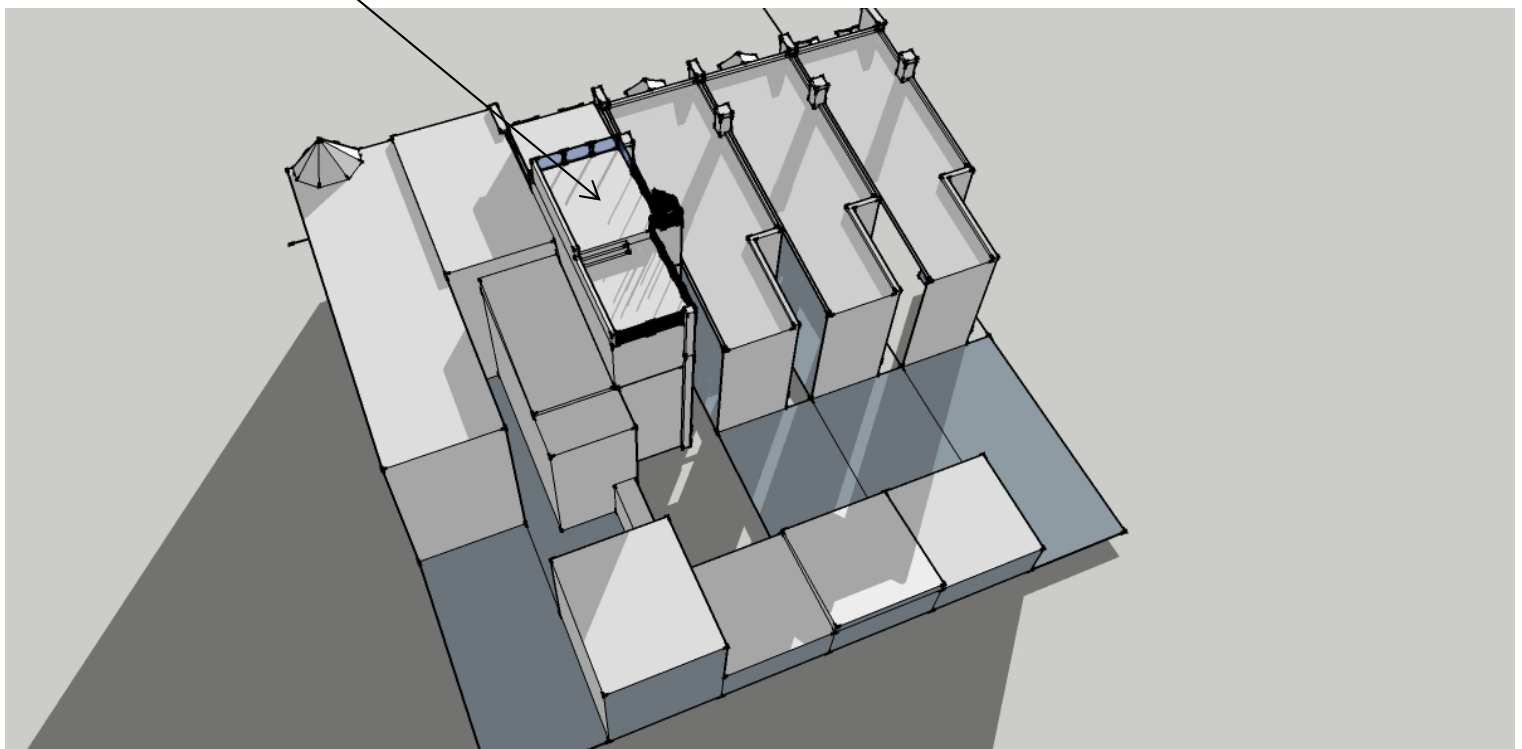

PROPOSED ADDITION
December 21st 3:00 PM


650 F STREET NE SUN STUDY

650 F St NE

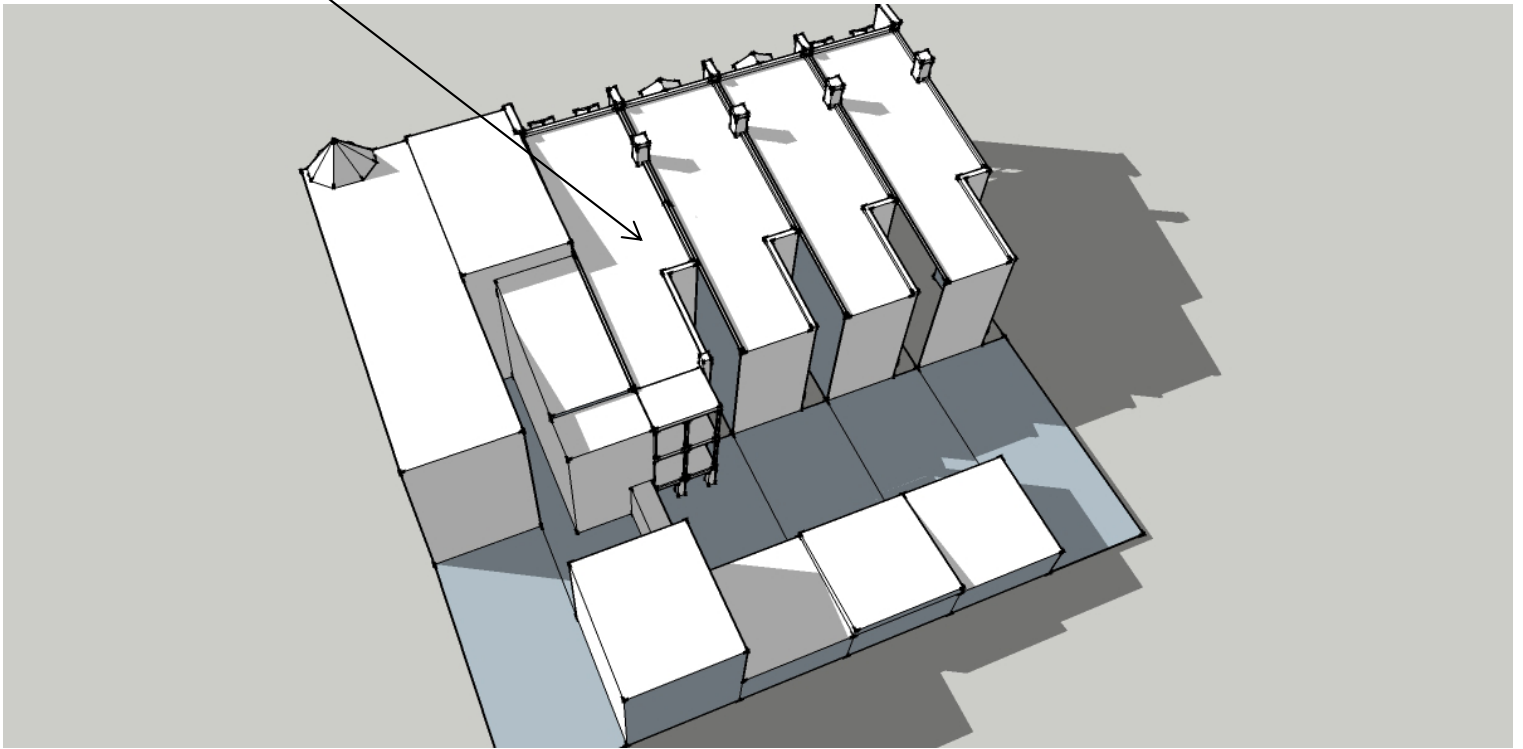

EXISTING CONDITIONS
March 20th /September 22nd 9:00 AM


650 F St NE

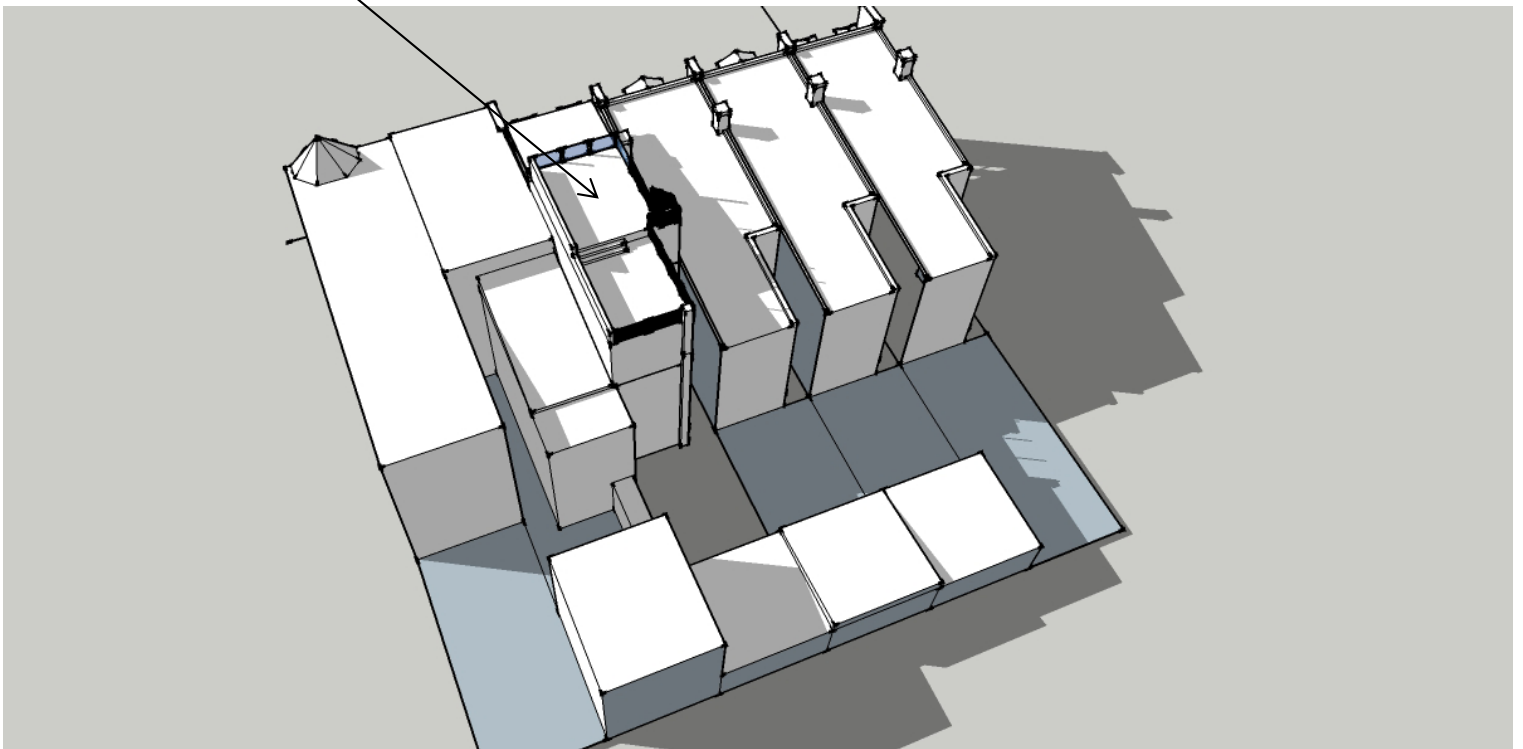

PROPOSED ADDITION
March 20th/September 22nd 9:00 AM

650 F STREET NE SUN STUDY


650 F St NE

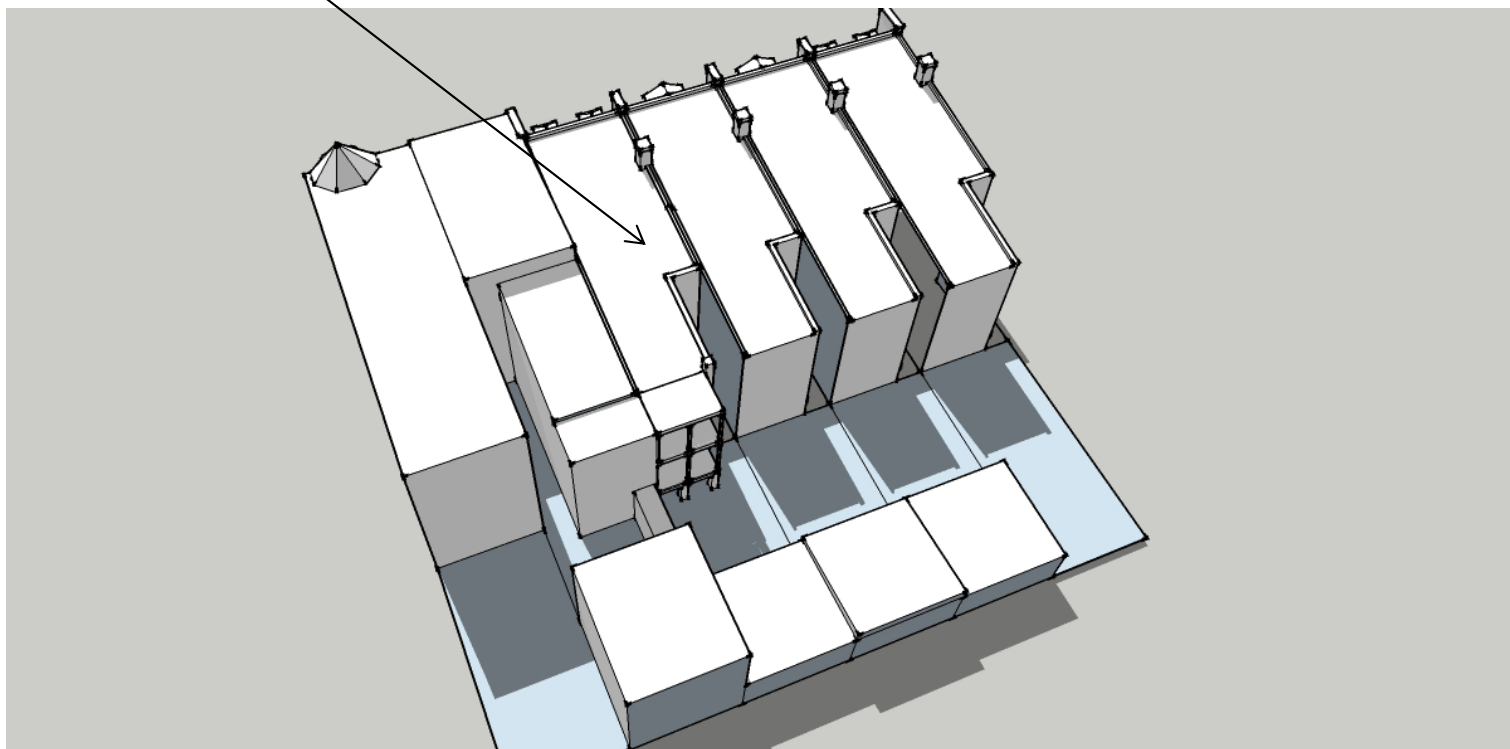

EXISTING CONDITIONS

March 20th /September 22nd 12:00 PM

650 F St NE

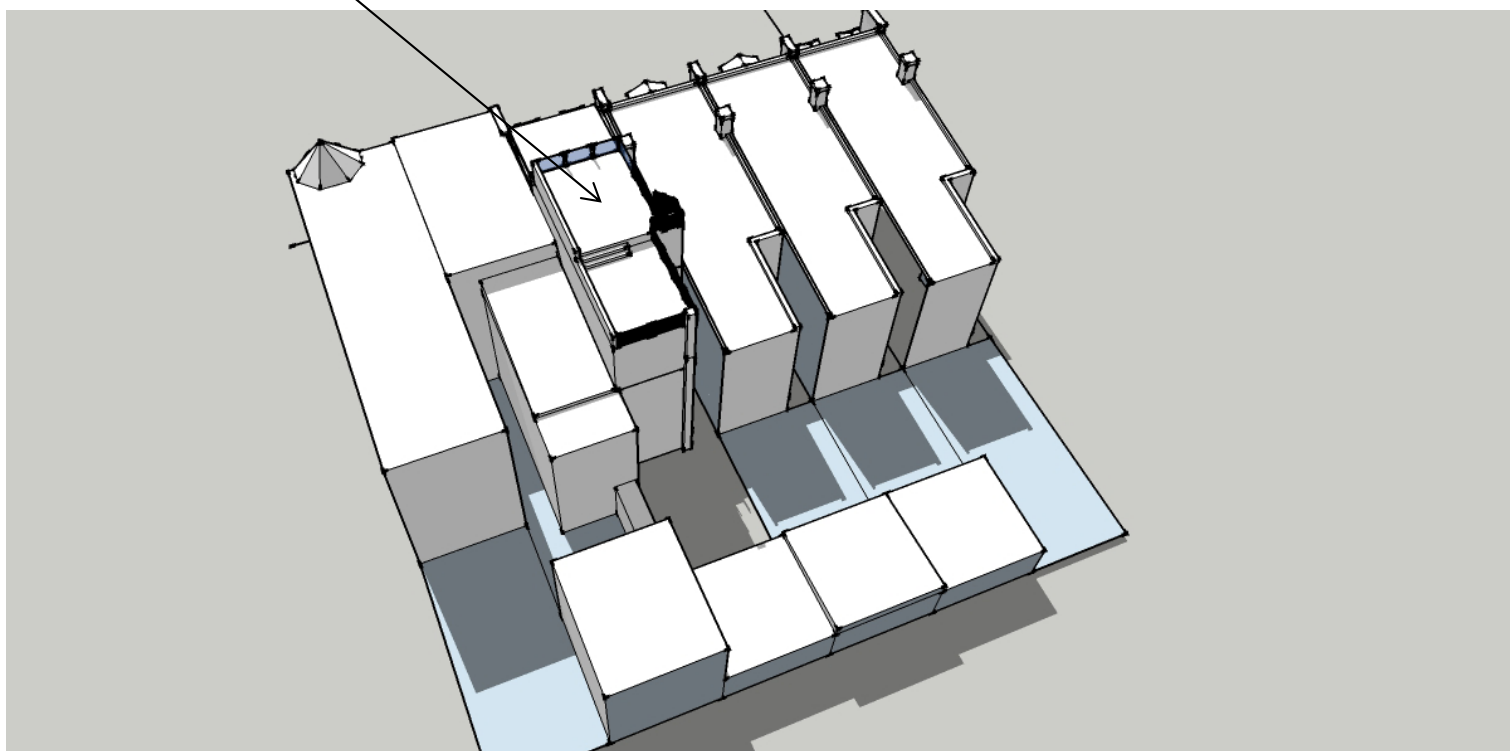


PROPOSED ADDITION

March 20th/September 22nd 12:00 PM

650 F STREET NE SUN STUDY


650 F St NE

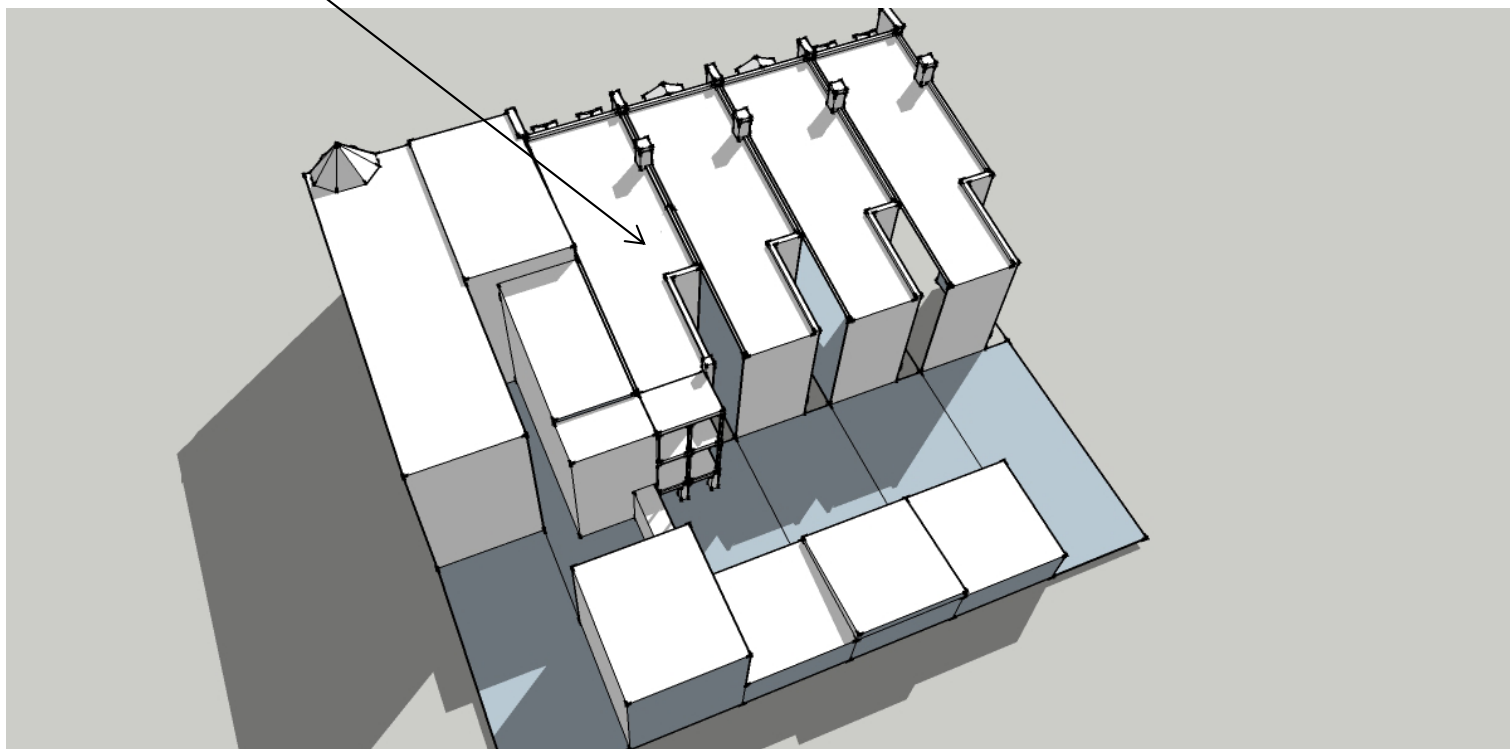

EXISTING CONDITIONS

March 20th /September 22nd 3:00 PM

650 F St NE

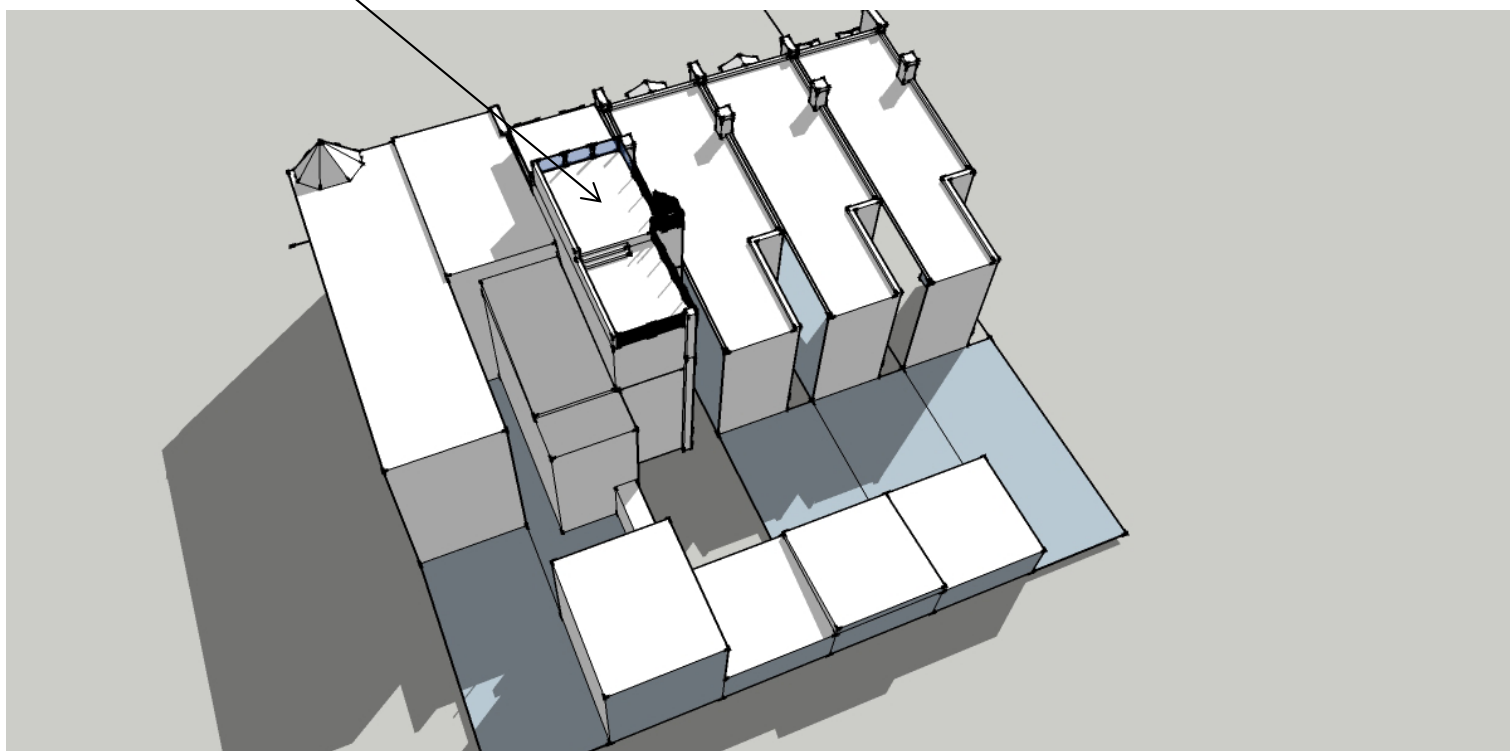


PROPOSED ADDITION

March 20th/September 22nd 3:00 PM

650 F STREET NE SUN STUDY


650 F St NE

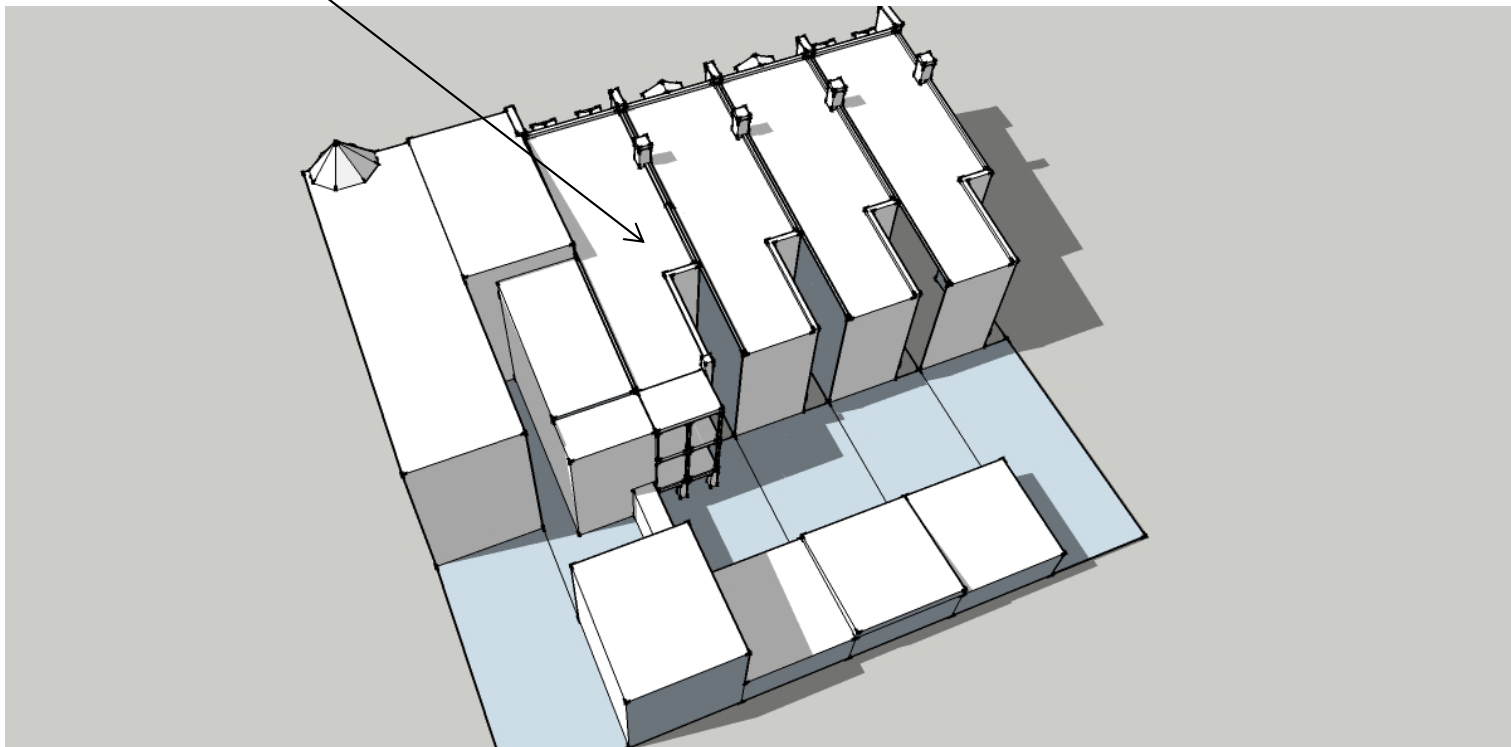

EXISTING CONDITIONS

June 20th 9:00 AM

650 F St NE

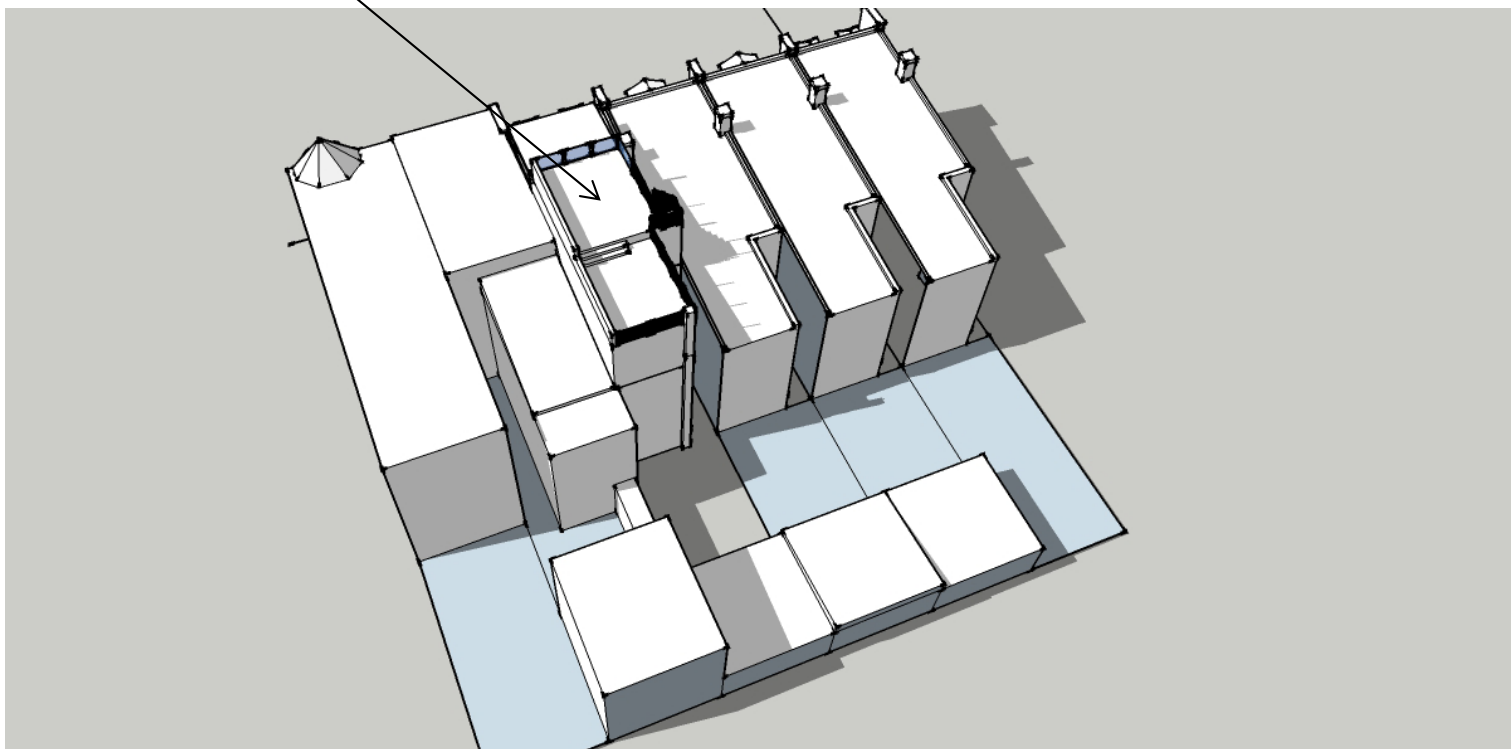


PROPOSED ADDITION

June 20th 9:00 AM

650 F STREET NE SUN STUDY


650 F St NE

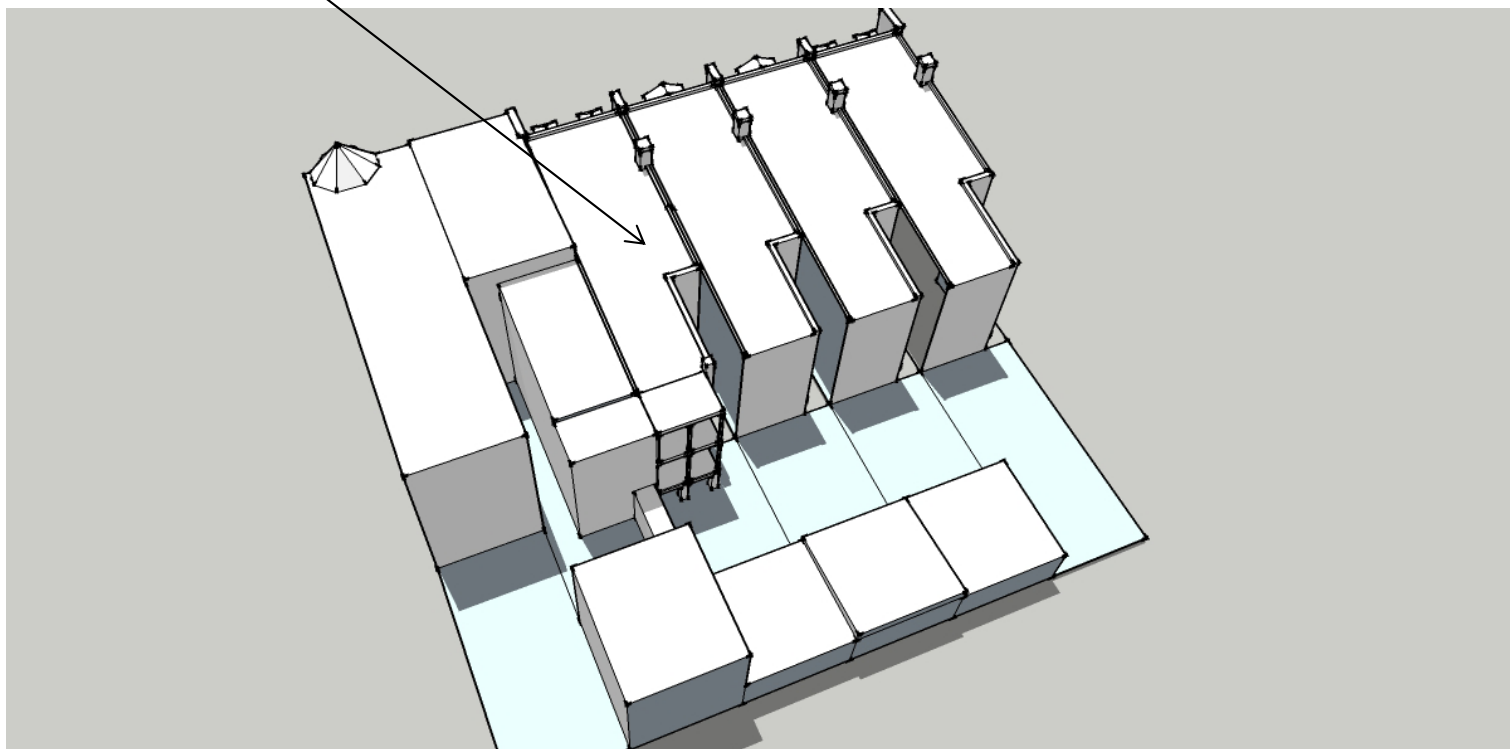

EXISTING CONDITIONS

June 20th 12:00 PM

650 F St NE

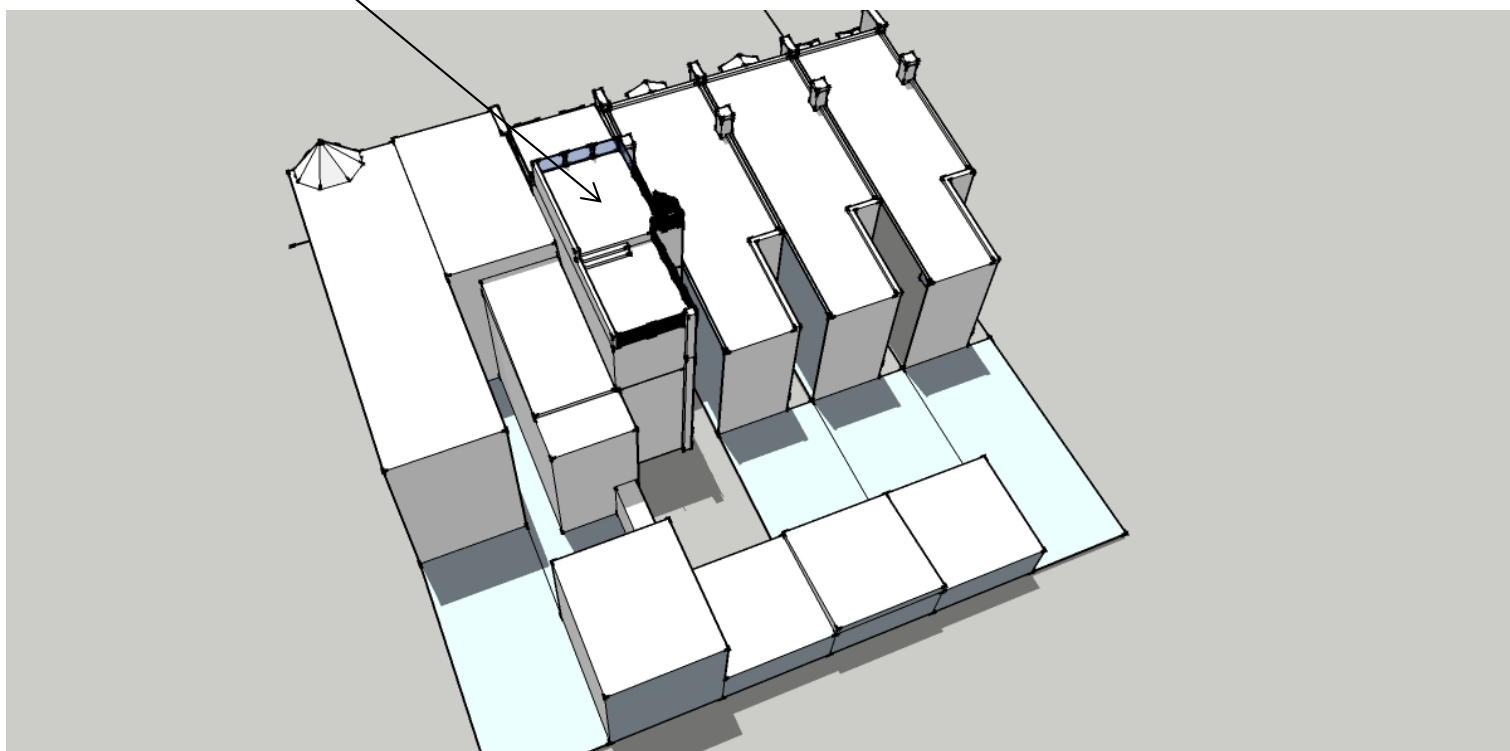


PROPOSED ADDITION

June 20th 12:00 PM

650 F STREET NE SUN STUDY


650 F St NE

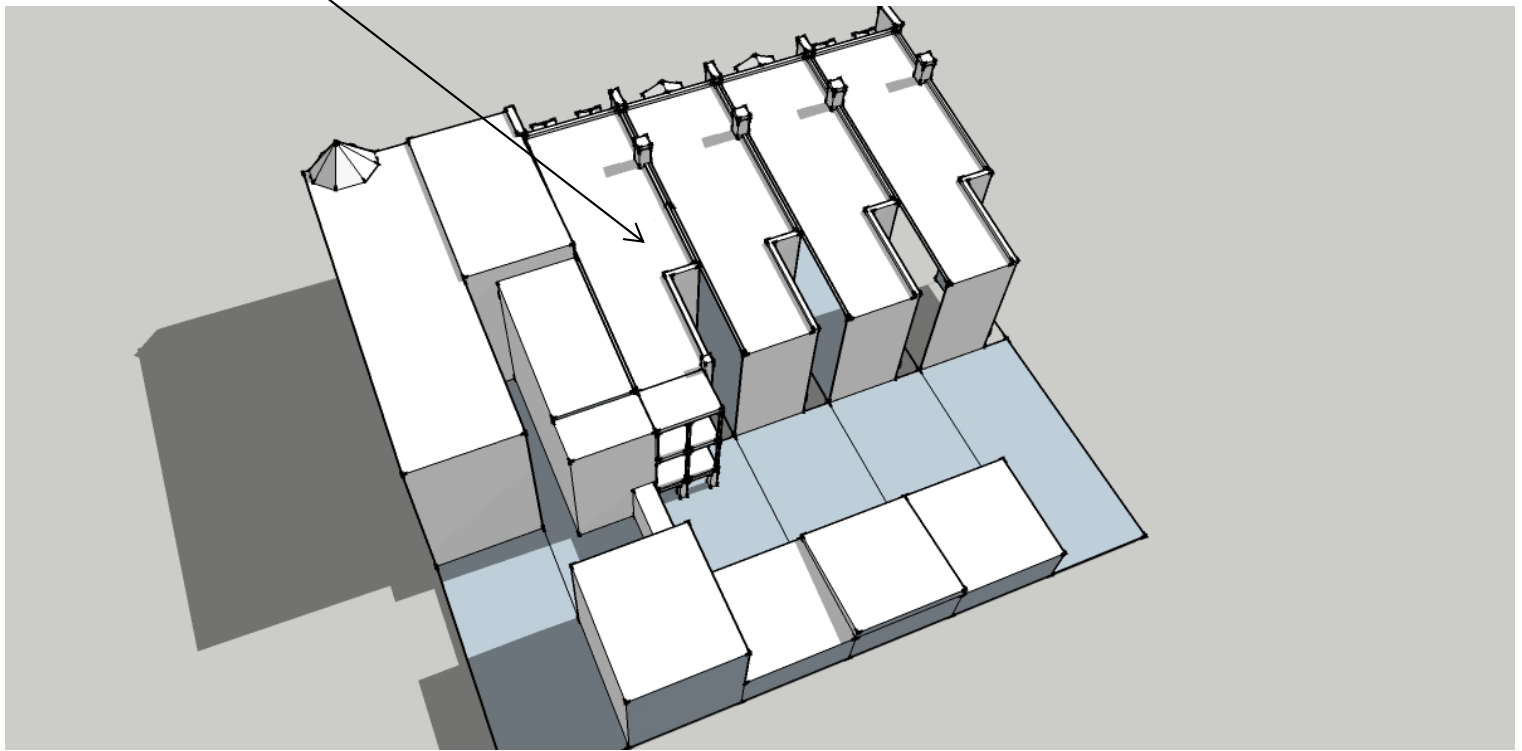

EXISTING CONDITIONS

June 20th 4:00 PM

650 F St NE

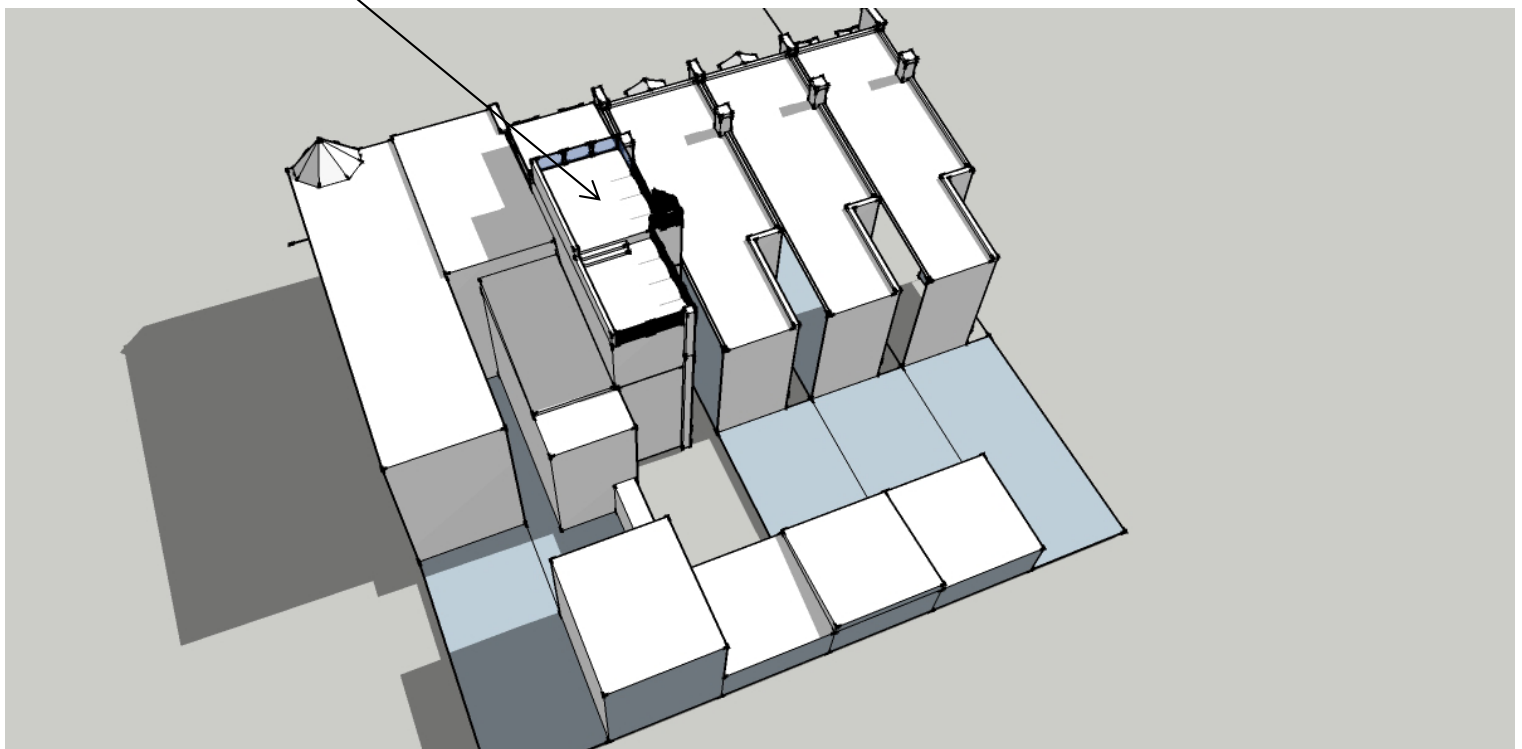

PROPOSED ADDITION

June 20th 4:00 PM

650 F STREET NE SUN STUDY